


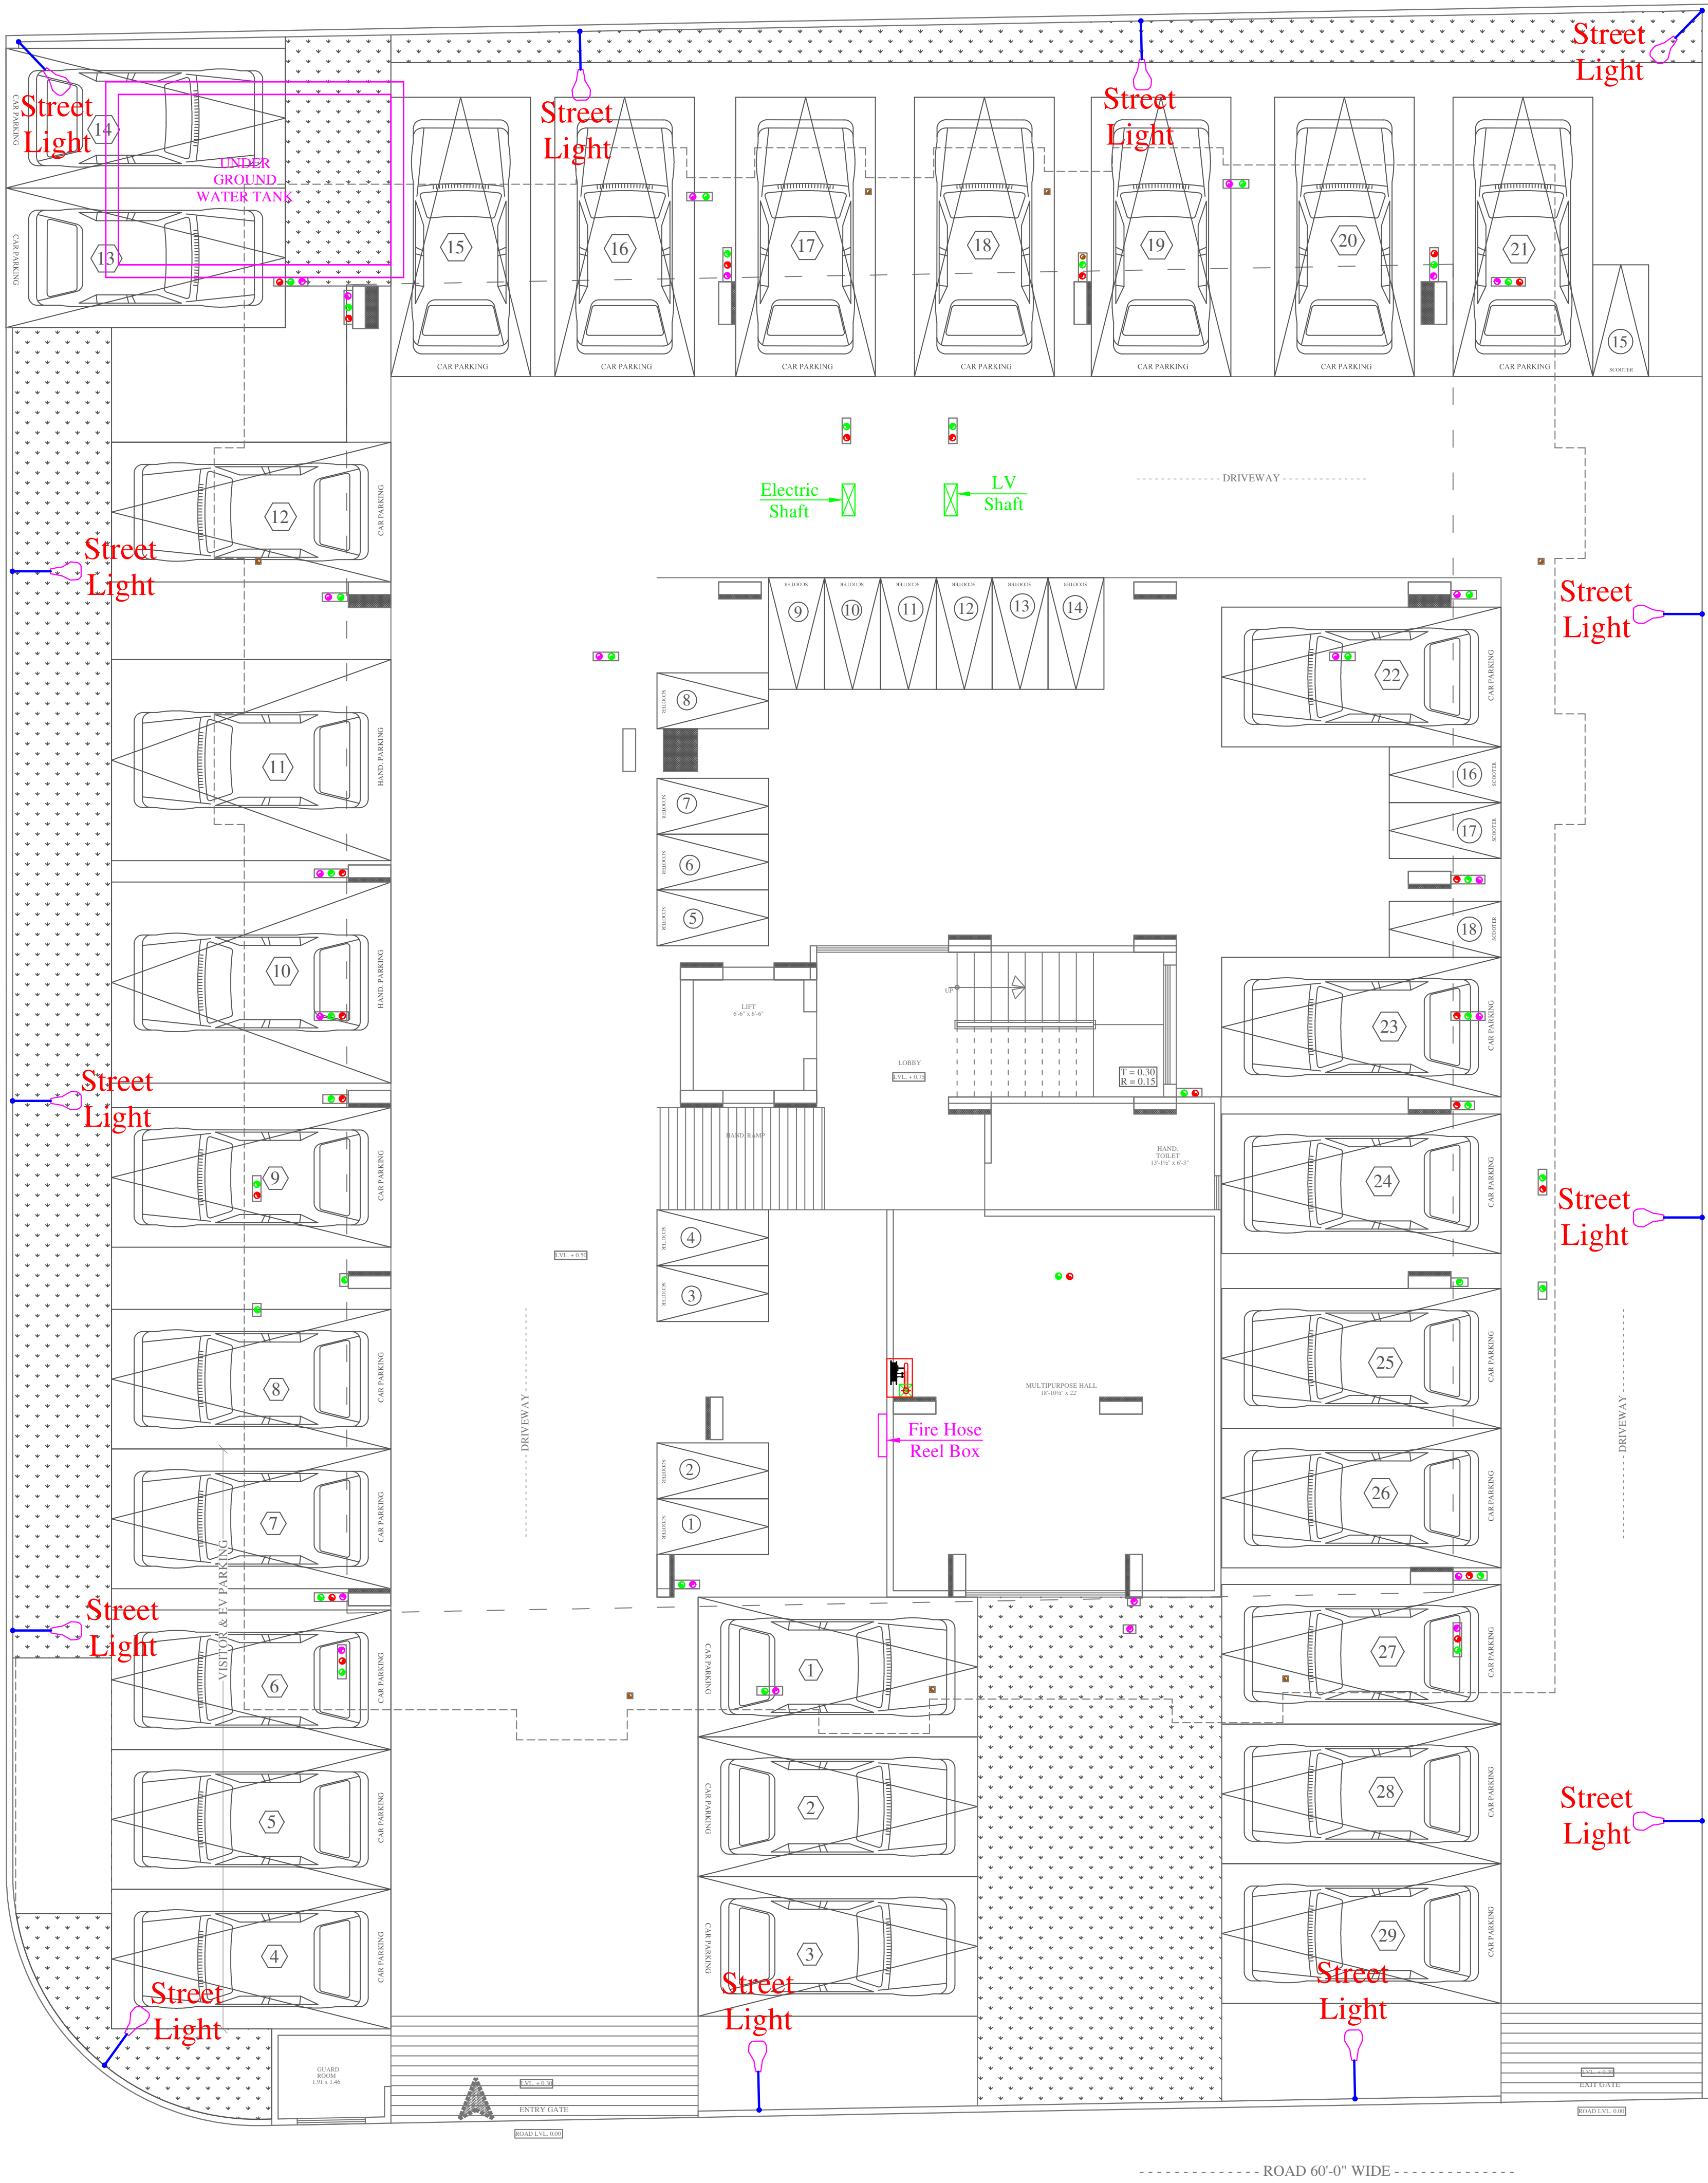

Vipul
VIPUL AGARWAL
M.E.P. CONSULTANT
B.E. ELECTRICAL

NOTE:- ALL EXTERNAL STREET LIGHT
CONTROL BY EXTERNAL LIGHTING DB

LEGENDS:

Qty.	I D	Symbol	Description
13	PL		STREET LIGHT

SERVICES CONSULTANT:
ASHI ASSOCIATES
F 9 / 440 , Keshav Marg Chitrakut Scheme,Jaipur
PH-91-0-93146-10438 ,0141-2440946 Mail:vipul8599@yahoo.com

ARCHITECTS:-

SPACE GRID

C-49, VIDYA APARTMENT, PARAS
MARG, BAPU NAGAR, NEAR JANTA
STORE CIRCLE, JAIPUR-302015
PH-09314918766,0141-4005506 (O)
Email:-info.spacegrid@gmail.com

PROJECT NAME:-

SHYAM HEAVENS

PROMOTER:-

INDOWESTERN BUILDTECH LLP

PROJECT ADDRESS:-

PLOT NO. 281, 282 XAVIER
ARCADE JAIPUR

PROJECT FOR REFERENCE:

ASHISH SHARMA XAVIER
ARCADE

DRAWING:-

STILT FLOOR
EXTERNAL LIGHTING
MARKED PLAN

DATE:-


11-12-2024

REV.:-


00

SCALE:-

N.T.S.

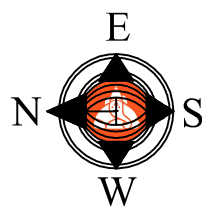


--- ROAD 30'-0" WIDE ---

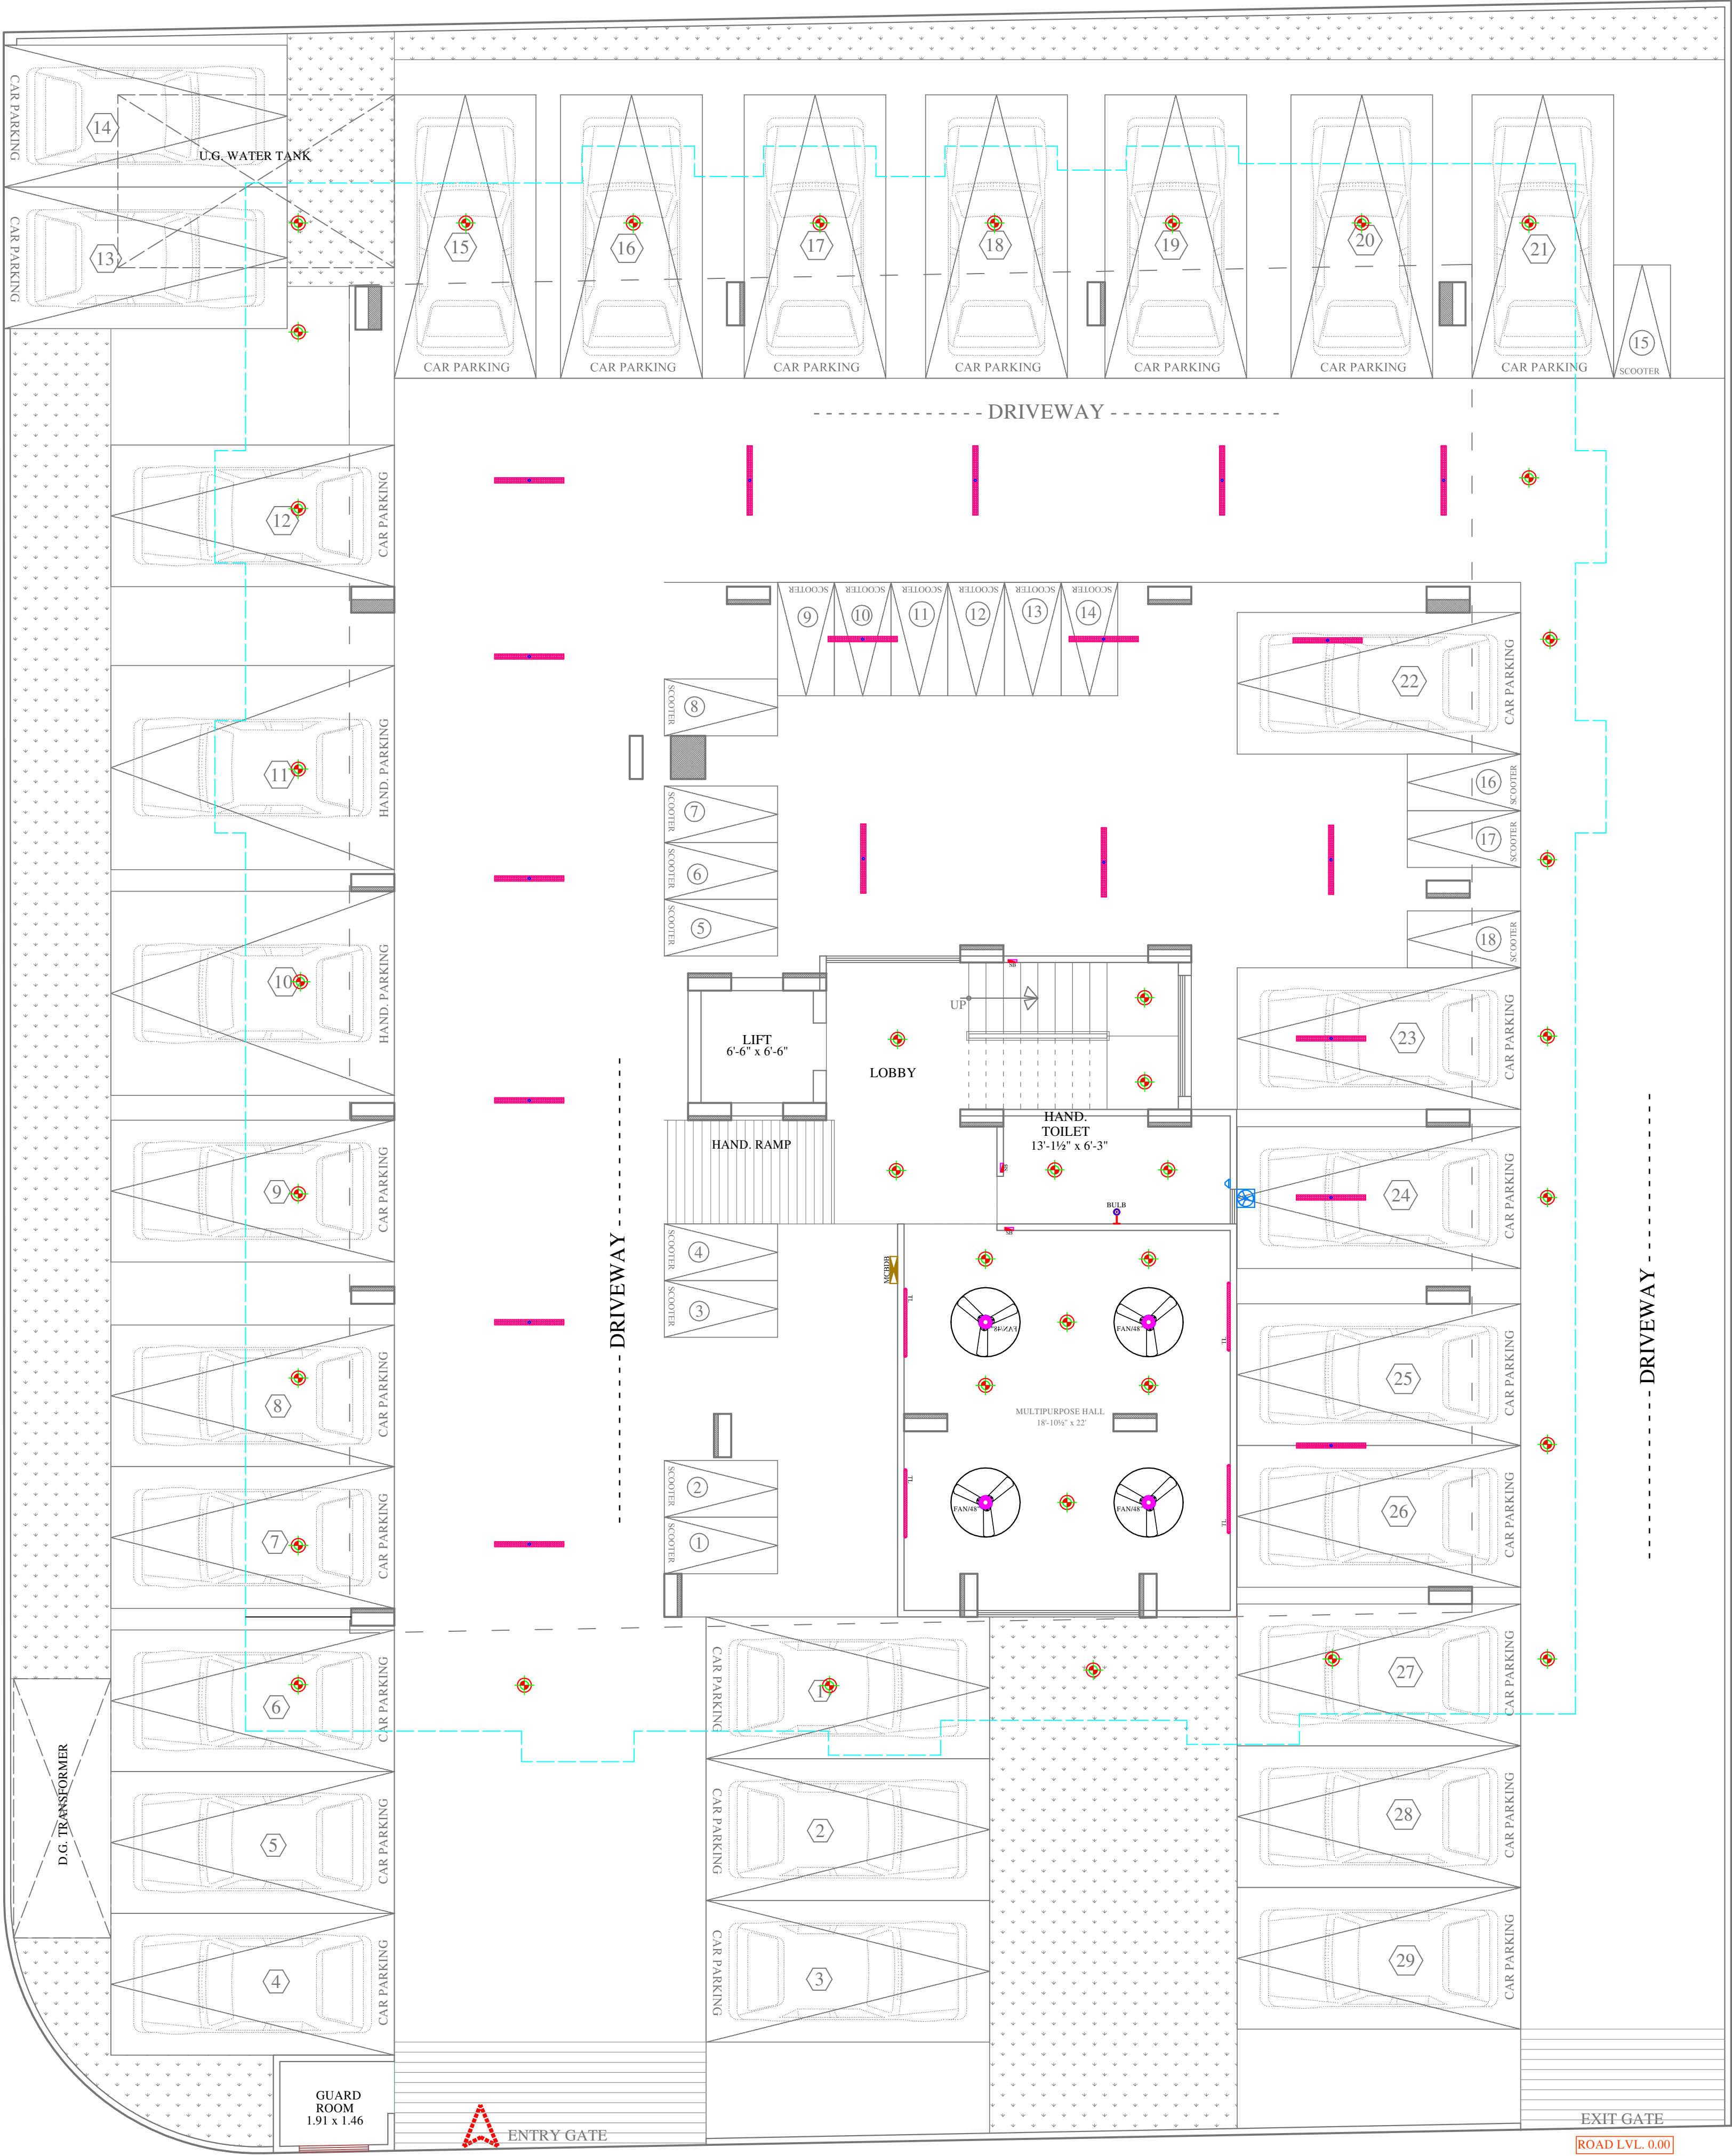

STILT PLAN

--- ROAD 60'-0" WIDE ---

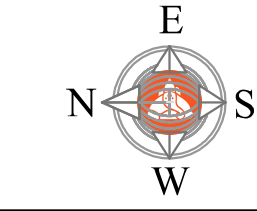

LEGENDS:				
Mounting Height	No.	I D	Symbol	Description
CEILING		FAN48		CEILING FAN 48"
CEILING		TL/C		LED TUBE LIGHT MAKE SYSKA LED CAT NO. SSK-15-30W
+90°		TL/W		LED TUBE LIGHT MAKE SYSKA LED CAT NO. SSK-15-30W
CEILING		DL		LED 6" DOWNLIGHTER 15W (SURFACE MOUNTED) MAKE SYSKA LED CAT NO. SSK-15-30W
+90°		BULB		LED BULB 20W MAKE SYSKA LED CAT NO. SSK-20W 5.7K/4K
+42°		SB		SWITCH BOARD
VENTILATION HT.		EX		9" DIA FRESH AIR EXHAUST FAN
VENTILATION HT.		CR		CEILING ROSE
+60°		MCB DB		MCB DISTRIBUTION BOARD

SERVICES CONSULTANT:
ASHI ASSOCIATES
F 9 / 440 , Keshav Marg Chitrakut Scheme,Jaipur
PH:91-0-93146-10438 ,0141-2440946
Mail:vipul8599@yahoo.com

ARCHITECT :-

SPACE GRID
C-49,VIDYA
APARTMENT,PARAS MARG,
BAPU NAGAR,NEAR JANTA
STORE CIRCLE, JAIPUR-302015
PH-09314918766,0141-4005506 (O)
Email:-info.spacegrid@gmail.com


PROJECT:-
Shyam Heavens

Promoter:-
Indowestern Buildtech LLP



Project Address:-
**PLOT NO. 281,282 XAVIER
ARCADE JAIPUR**


DRAWING:
**STILT FLOOR
ELECTRIC POINT MARKING
PLAN**

DRN. BY:-	MAHENDRA	DATE	10-12-2024
CHKD. BY:-	SANJAY	DRG.NO.	
APPD. BY:-	VIPUL AGARWAL	ELE.-01	

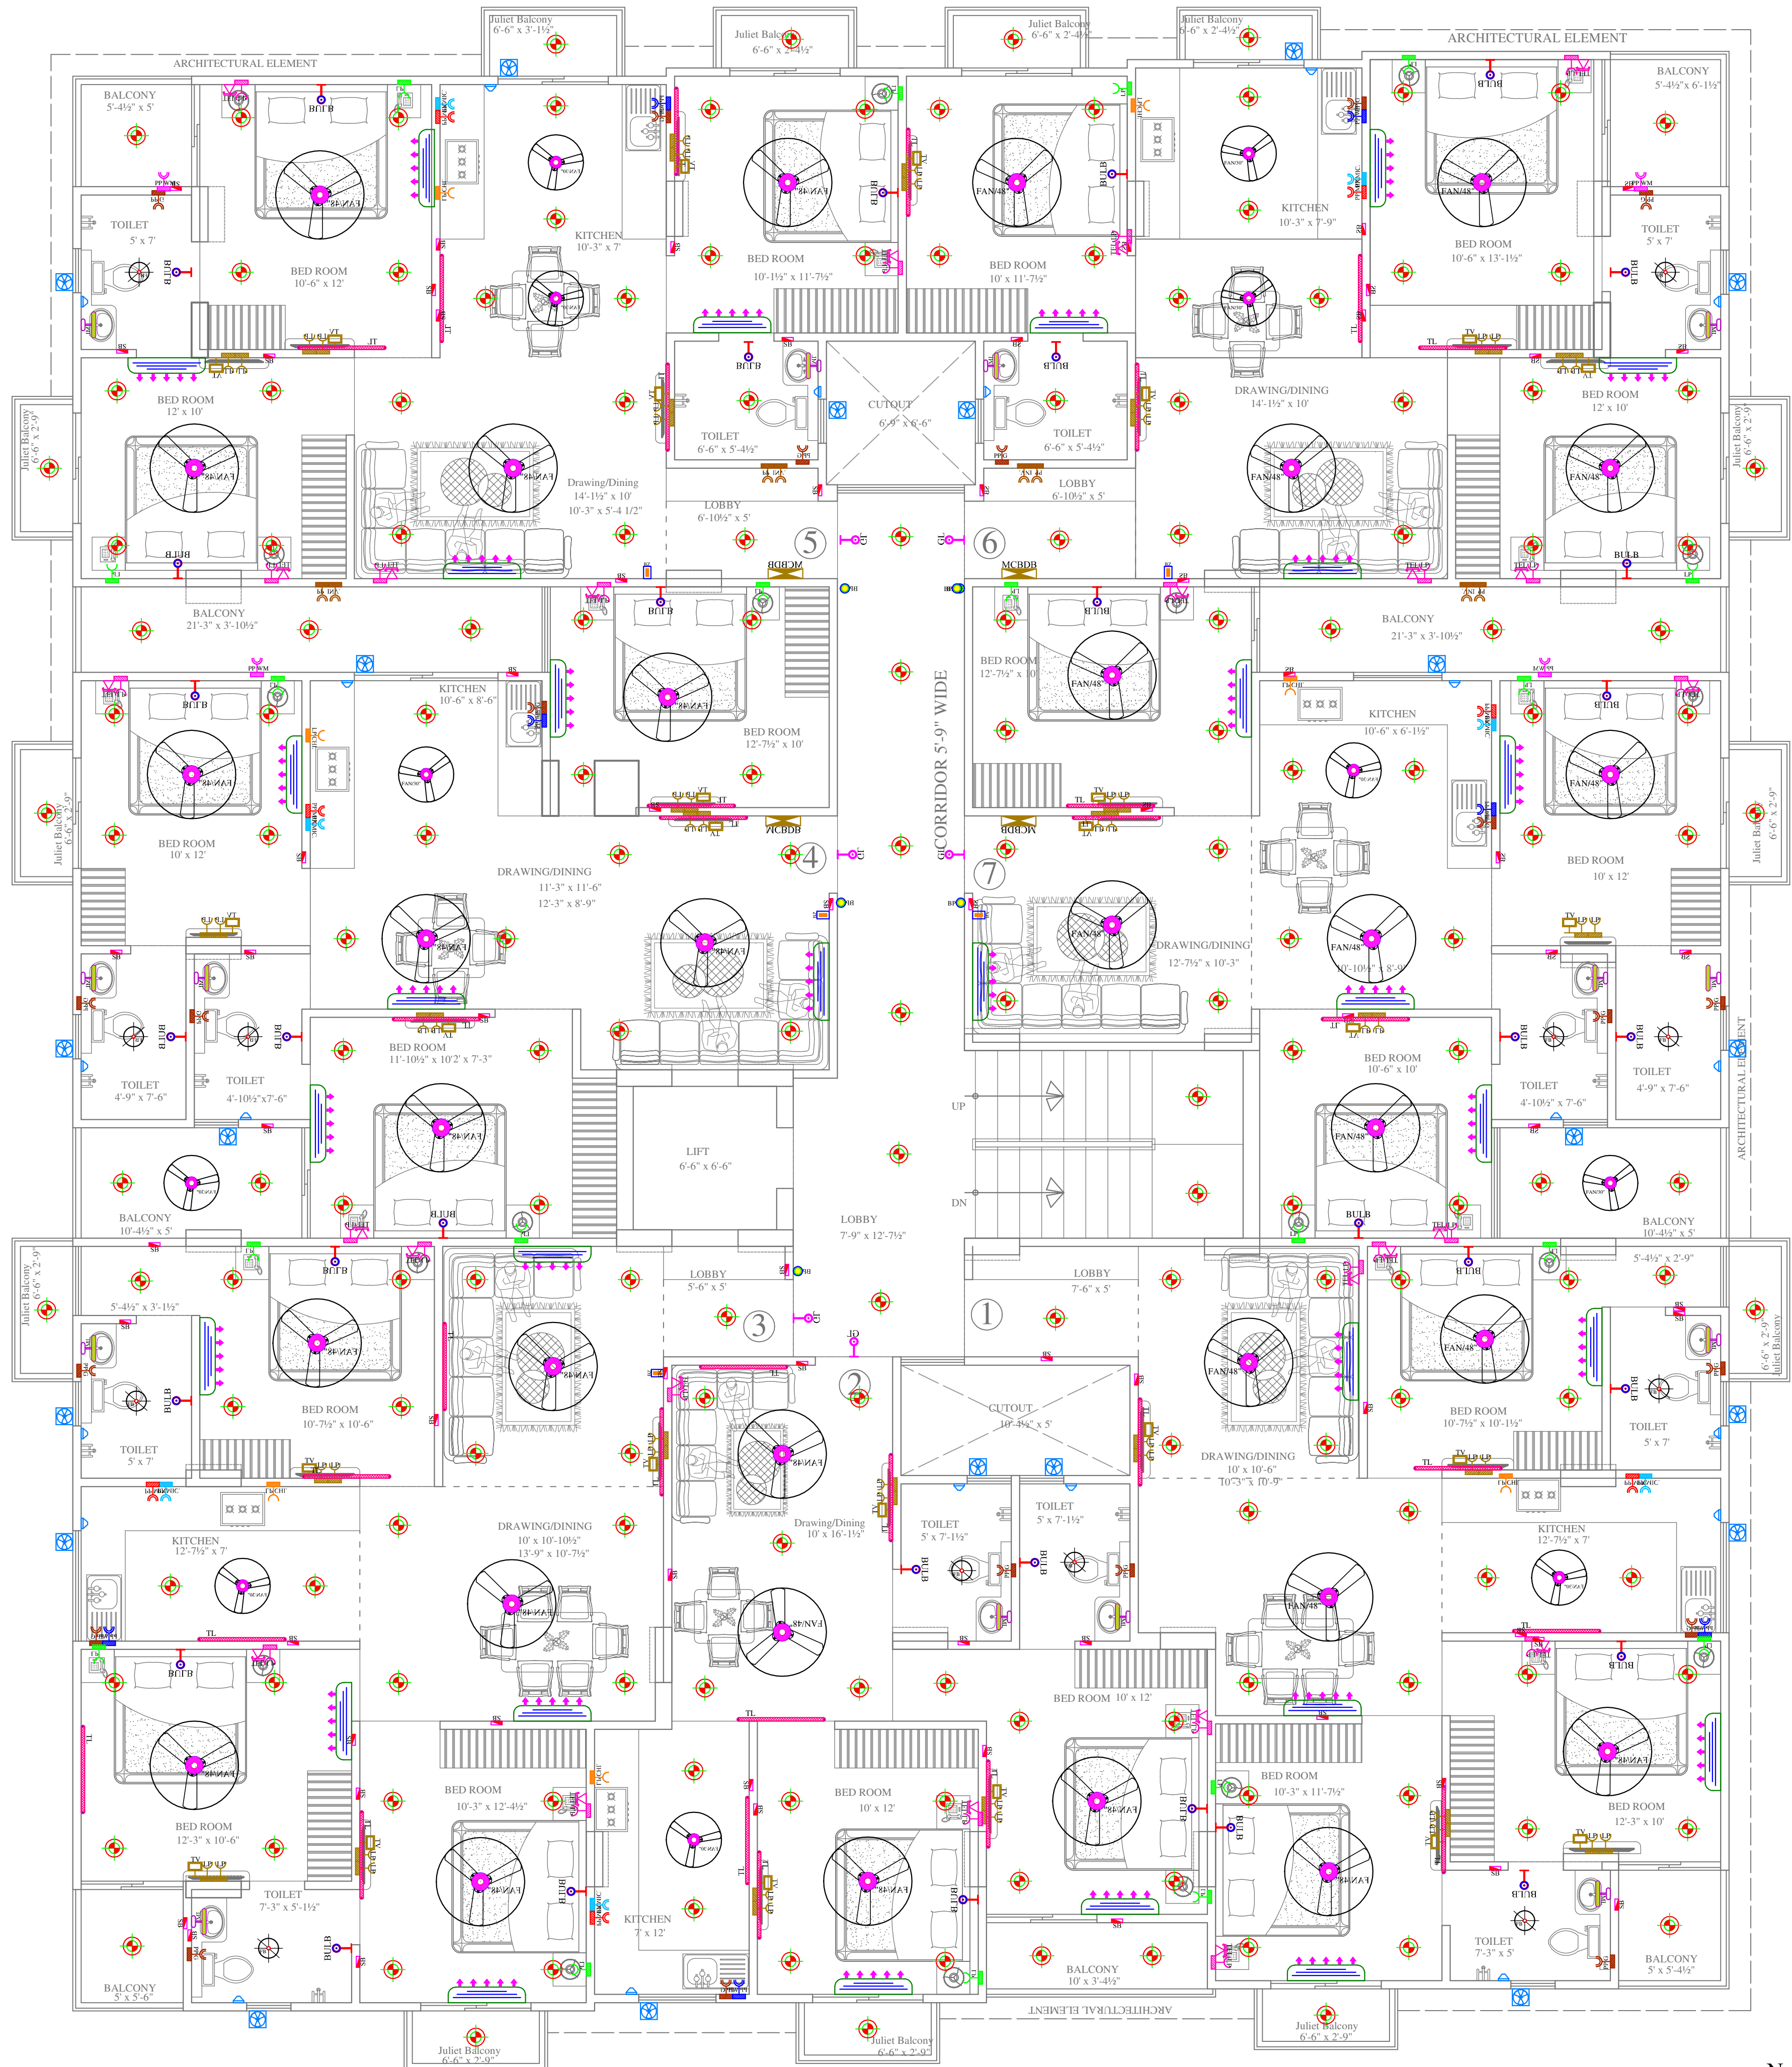

1st to 6th FLOOR PLAN

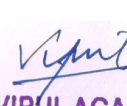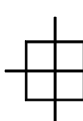LEGENDS:				
Mounting Height	No.	I D	Symbol	Description
CEILING		FAN/48"		CEILING FAN 48"
CEILING		FAN/30"		CEILING FAN 30"
CEILING		FB		FAN BOX
CEILING		CHI		CHANDELIER
+90"		TL/W		Led Wall Tube Light Make:- Syska Led Cat.no:- SSK-TS-20W
+90"		BULB		Led Bulb 20W Make:- Syska Led Cat.no:- SKC-20W 5.7K/3K
+90"		GL		WALL BRACKETS AS DESIGN FOR GANESH LIGHT
+78"		ML		12x2 Led Mirror Light Make:- Syska Led Cat.no:- FPL-12x2
CEILING		DL		Led 6" Down Lighter 20W (Surface Mounted) Make:- Syska Led Cat.no:- SDL-15W GLD 6.5K/4K
VENTILATOR HT.		CR		CEILING ROSE
VENTILATOR HT.		EXF		9" DIA FRESH AIR FAN
+42"		SB		SWITCH BOARD
+24"		TEL		TELEPHONE POINT
+24"		LP TEL		6 A PLUG POINT FOR TELEPHONE
+48"		TV		TV COAXIAL POINT
+48"		LP TV		6 A PLUG POINT FOR TV
+24"		LP		6 A PLUG POINT FOR SIDE TABLE
+72"		LP-CH		6 A PLUG POINT FOR CHIMNEY
+90"		SAC		SPLIT AC INDOOR UNIT
+42"		PP-MIX		16 A POWER POINT FOR MIXER
+42"		PP-MIC		16 A POWER POINT FOR MICROWAVE
+78"		PP-G		16 A POWER POINT FOR GEYSER
+54"		PP-F		16 A POWER POINT FOR FRIDGE
+78"		PP-WP		16 A POWER POINT FOR WATER PURIFIER
+48"		PP-WM		16 A POWER POINT FOR WASHING MACHINE
+12"		PP-INV.		16 A POWER POINT FOR INVERTOR
+18"		PP		16 A POWER POINT
+60"		BP		6 A BELL PUSH
+90"		BZ		BUZZER FOR CALL BELL
+60"		MCB DB		MCB DISTRIBUTION BOARD
 VIPUL AGARWAL M.E.P. CONSULTANT B.E. ELECTRICAL SERVICES CONSULTANT: ASHI ASSOCIATES F 9 / 440 , Keshav Marg Chitrakut Scheme,Jaipur PH:91-0-93146-10438 ,0141-2440946 Mail:vipul8599@yahoo.com				
ARCHITECT :- SPACE GRID C-49,VIDYA APARTMENT,PARAS MARG, BAPU NAGAR,NEAR JANTA STORE CIRCLE, JAIPUR-302015 PH-09314918766,0141-4005506 (O) Email:-info.spacegrid@gmail.com				
PROJECT:- Shyam Heavens				
Promoter:- Indowestern Buildtech LLP				
Project Address:- PLOT NO. 281,282 XAVIER ARCADE JAIPUR				
DRAWING: 1st to 6th FLOOR ELECTRIC POINT MARKING PLAN				
DRN. BY:- MAHENDRA			DATE	
CHKD. BY:- SANJAY			10-12-2024	
APPD. BY:- VIPUL AGARWAL			DRG.NO.	
			ELE.-01	

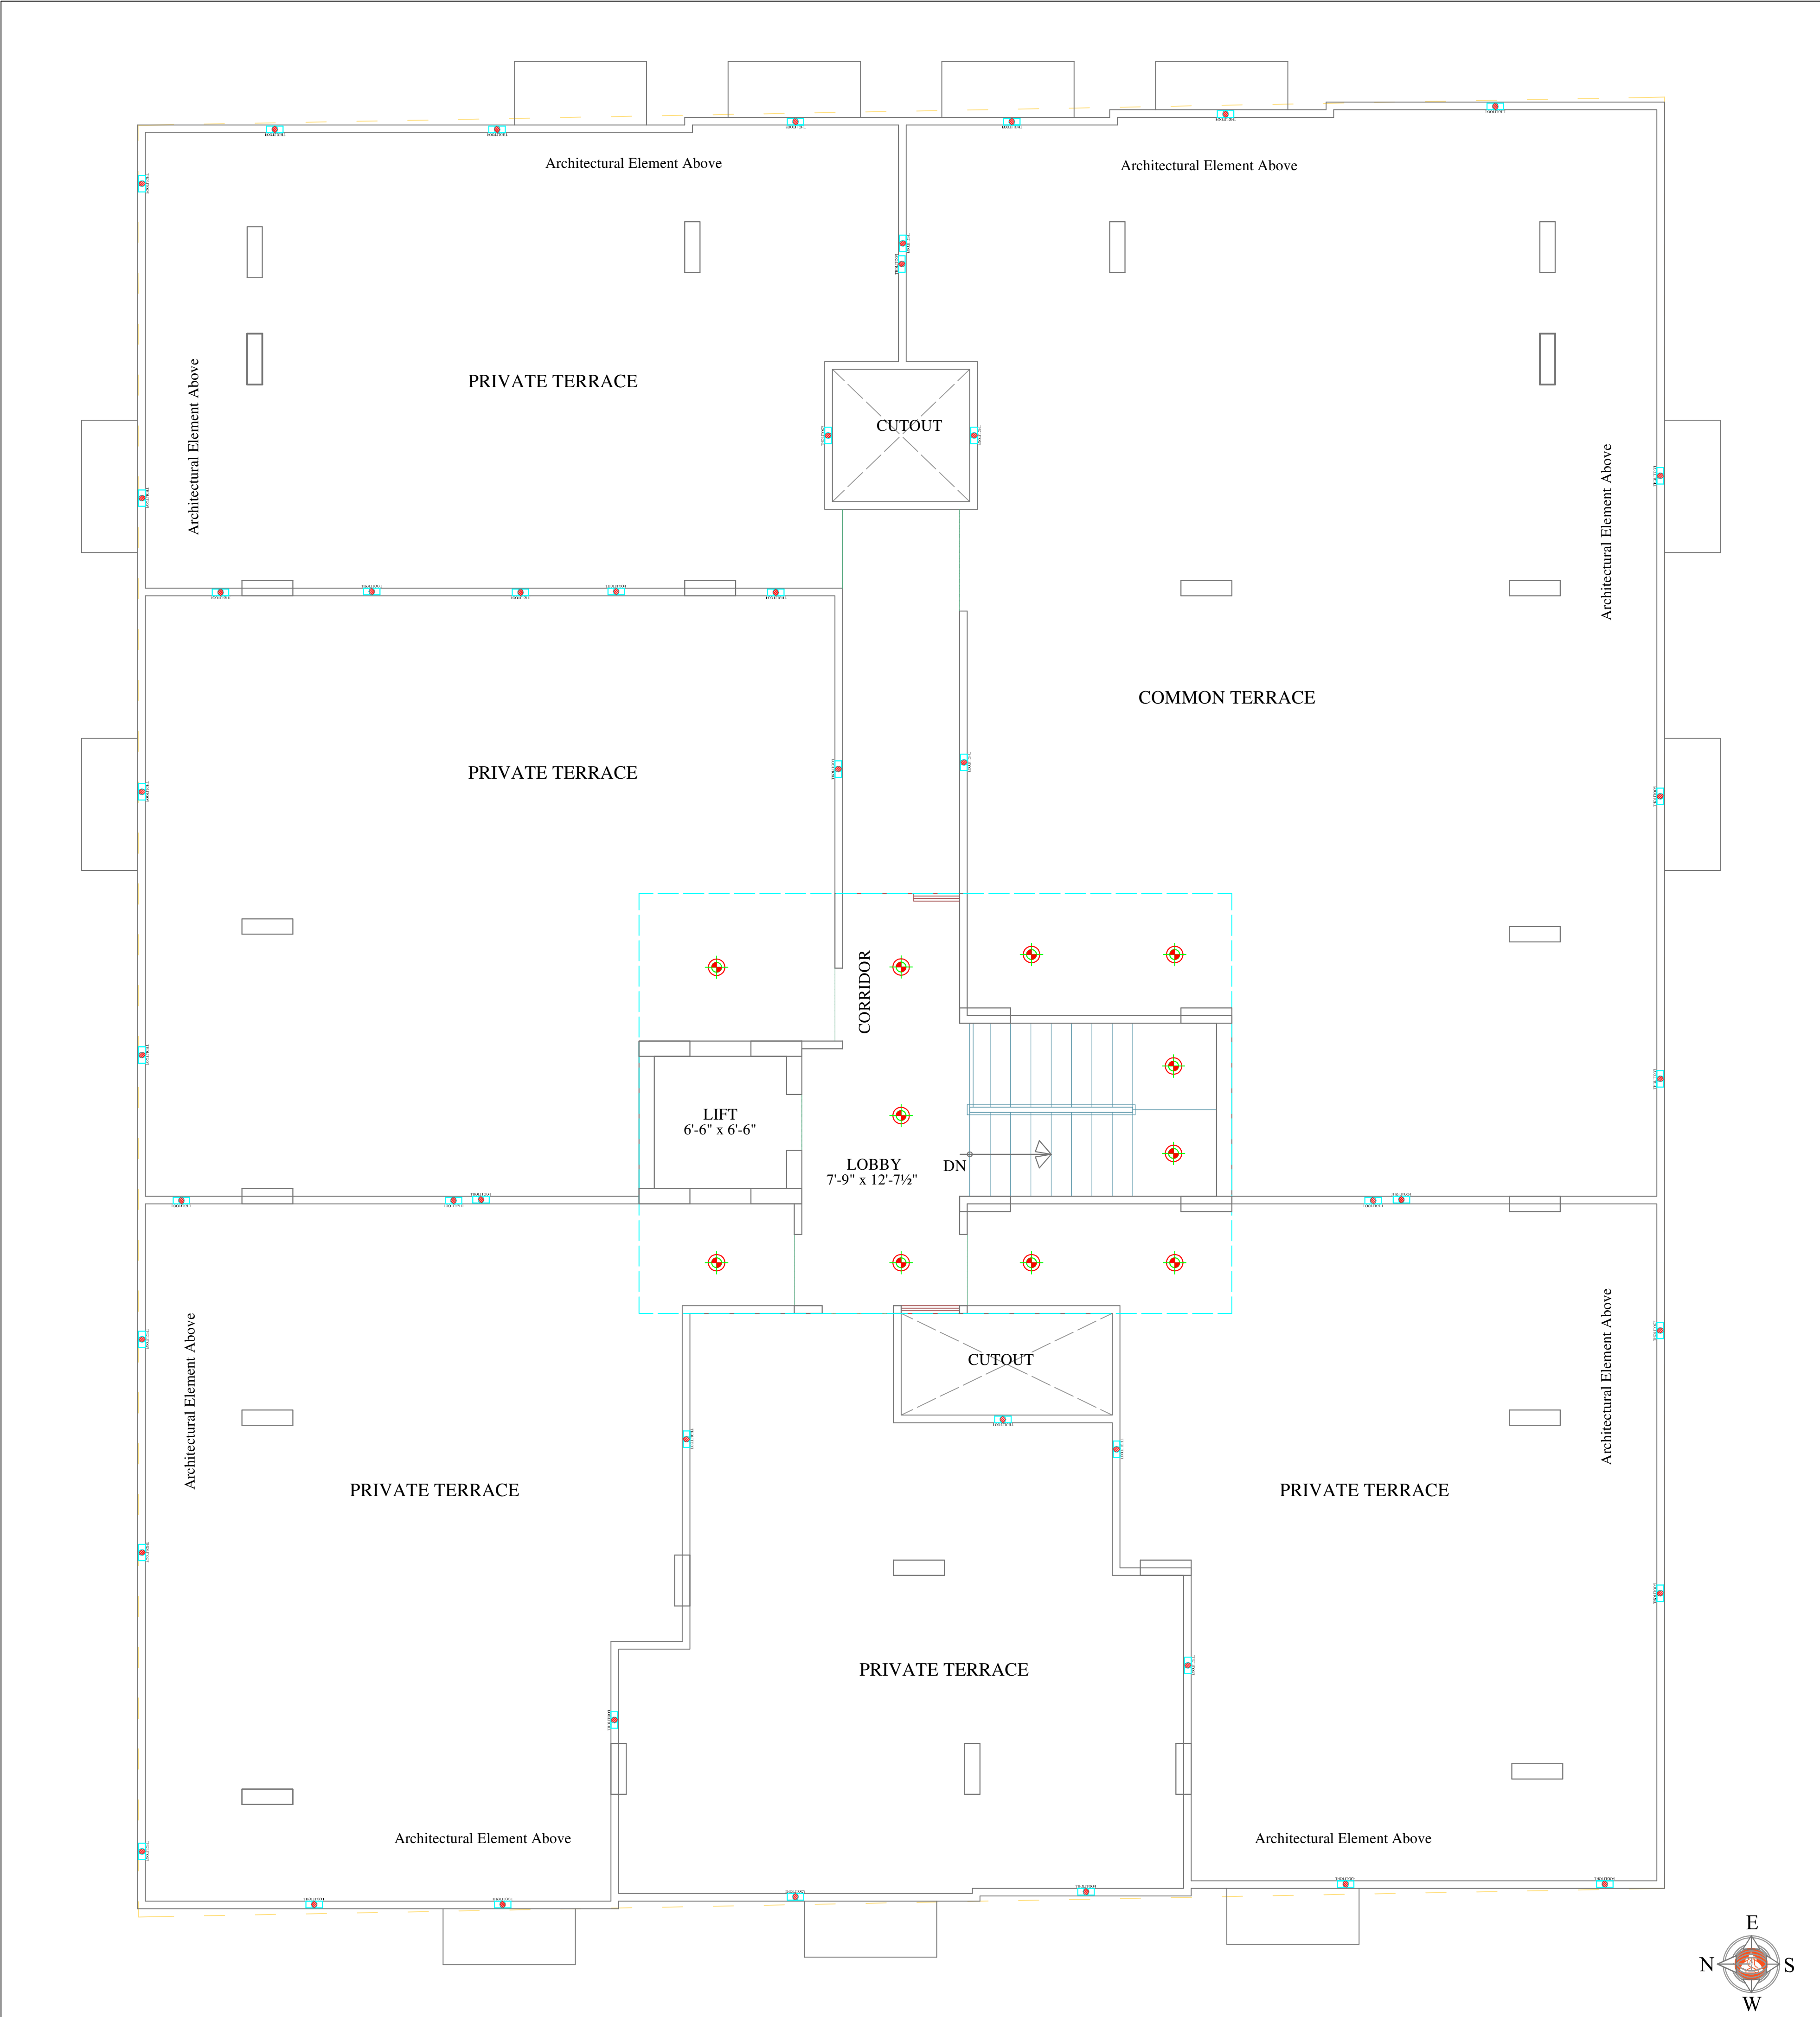

TERRACE FLOOR PLAN

LEGENDS:

Mounting Height	NO.	ID	Symbol	Description
CEILING		DL		LED 6" DOWN LIGHTER 20W (SURFACE MOUNTED) MAKE:- SYSKA LED CAT NO.: SDL-15W GLD 6.5K/4K
+42"		SB		SWITCH BOARD
+18"		FL		FOOT LIGHT

VIPUL AGARWAL
M.E.P. CONSULTANT
B.E. ELECTRICAL

SERVICES CONSULTANT:
ASHI ASSOCIATES
F 9 / 440 , Keshav Marg Chitrakut Scheme,Jaipur
PH:91-0-93146-10438 ,0141-2440946
Mail:vipul8599@yahoo.com

ARCHITECT :-

SPACE GRID
C-49,VIDYA
APARTMENT,PARAS MARG,
BAPU NAGAR,NEAR JANTA
STORE CIRCLE, JAIPUR-302015
PH-09314918766,0141-4005506 (O)
Email:-info.spacegrid@gmail.com

PROJECT:-
Shyam Heavens

Promoter:-
Indowestern Buildtech LLP

Project Address:-
**PLOT NO. 281, 282 XAVIER
ARCADE JAIPUR**

DRAWING:
**TERRACE FLOOR
ELECTRIC POINT MARKING PLAN**

DRN. BY:- MAHENDRA	DATE 10-12-2024
CHKD. BY:- SANJAY	DRG.NO. ELE.-03
APPD. BY:- VIPUL AGARWAL	

[illegible]