

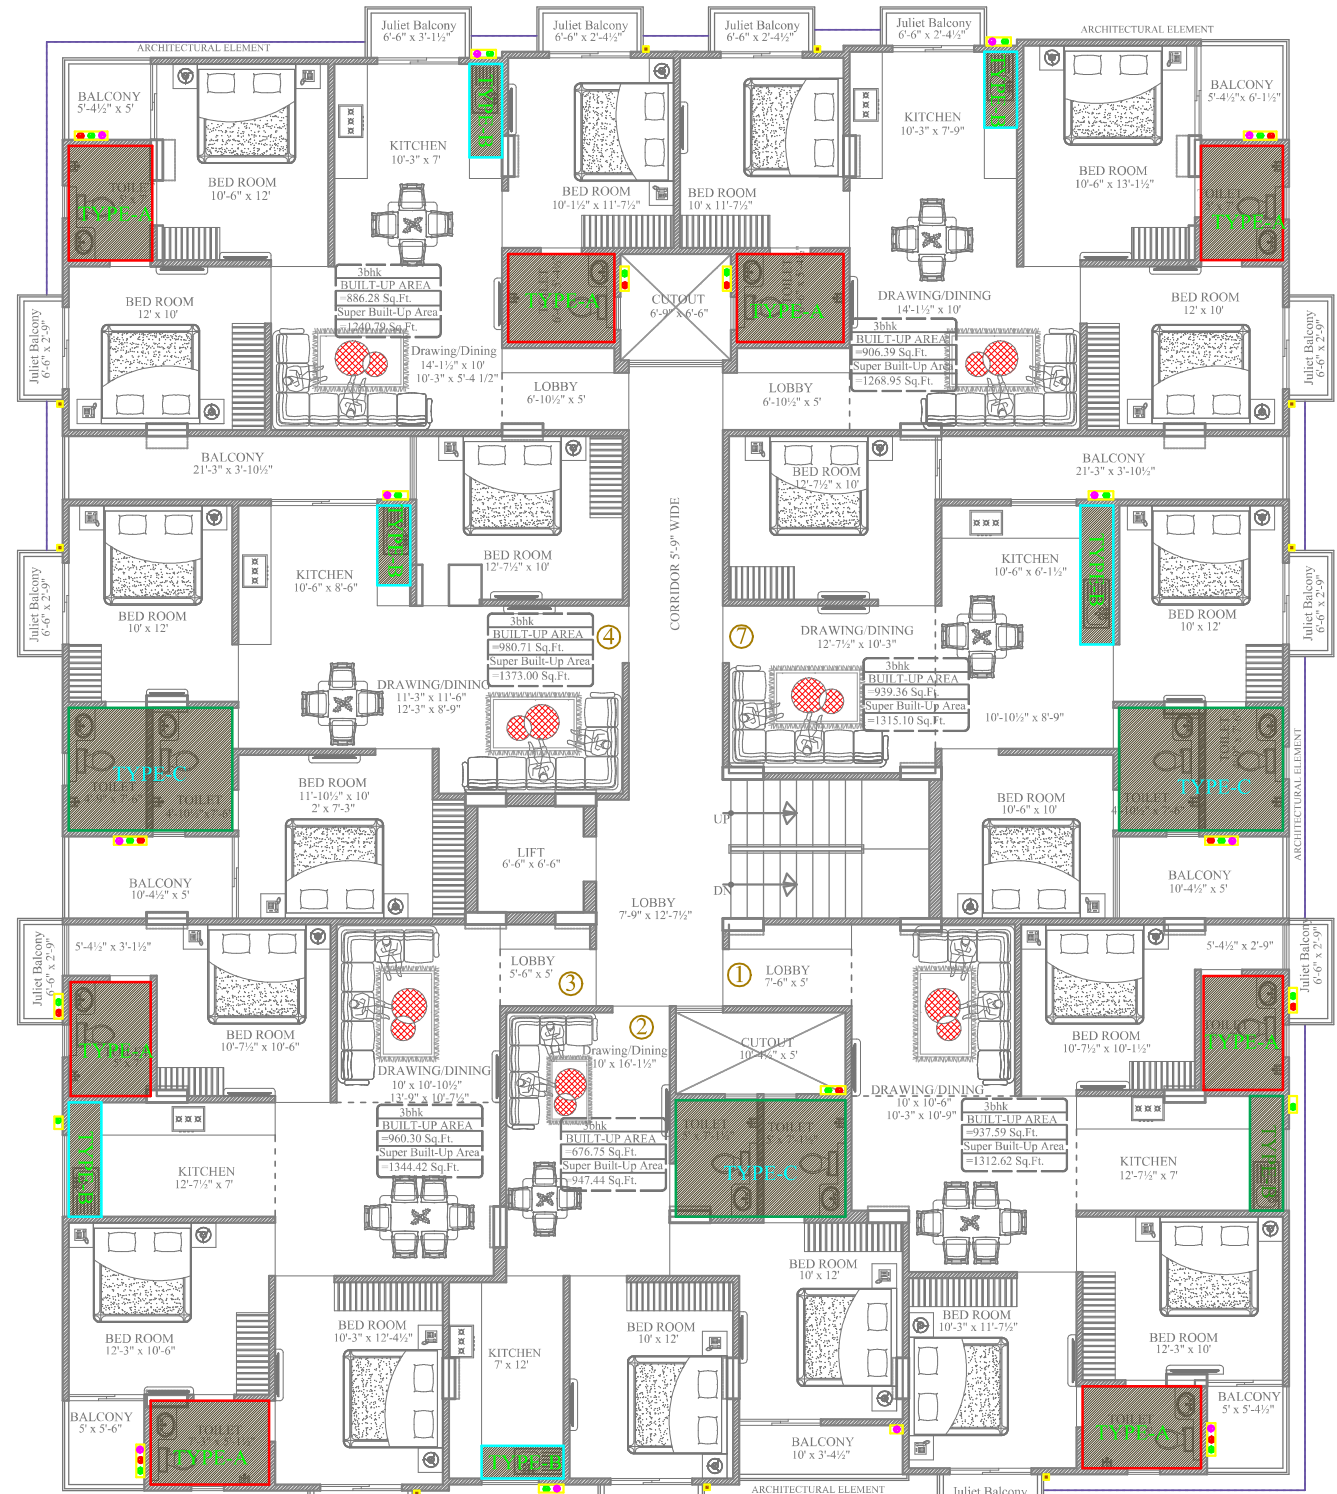


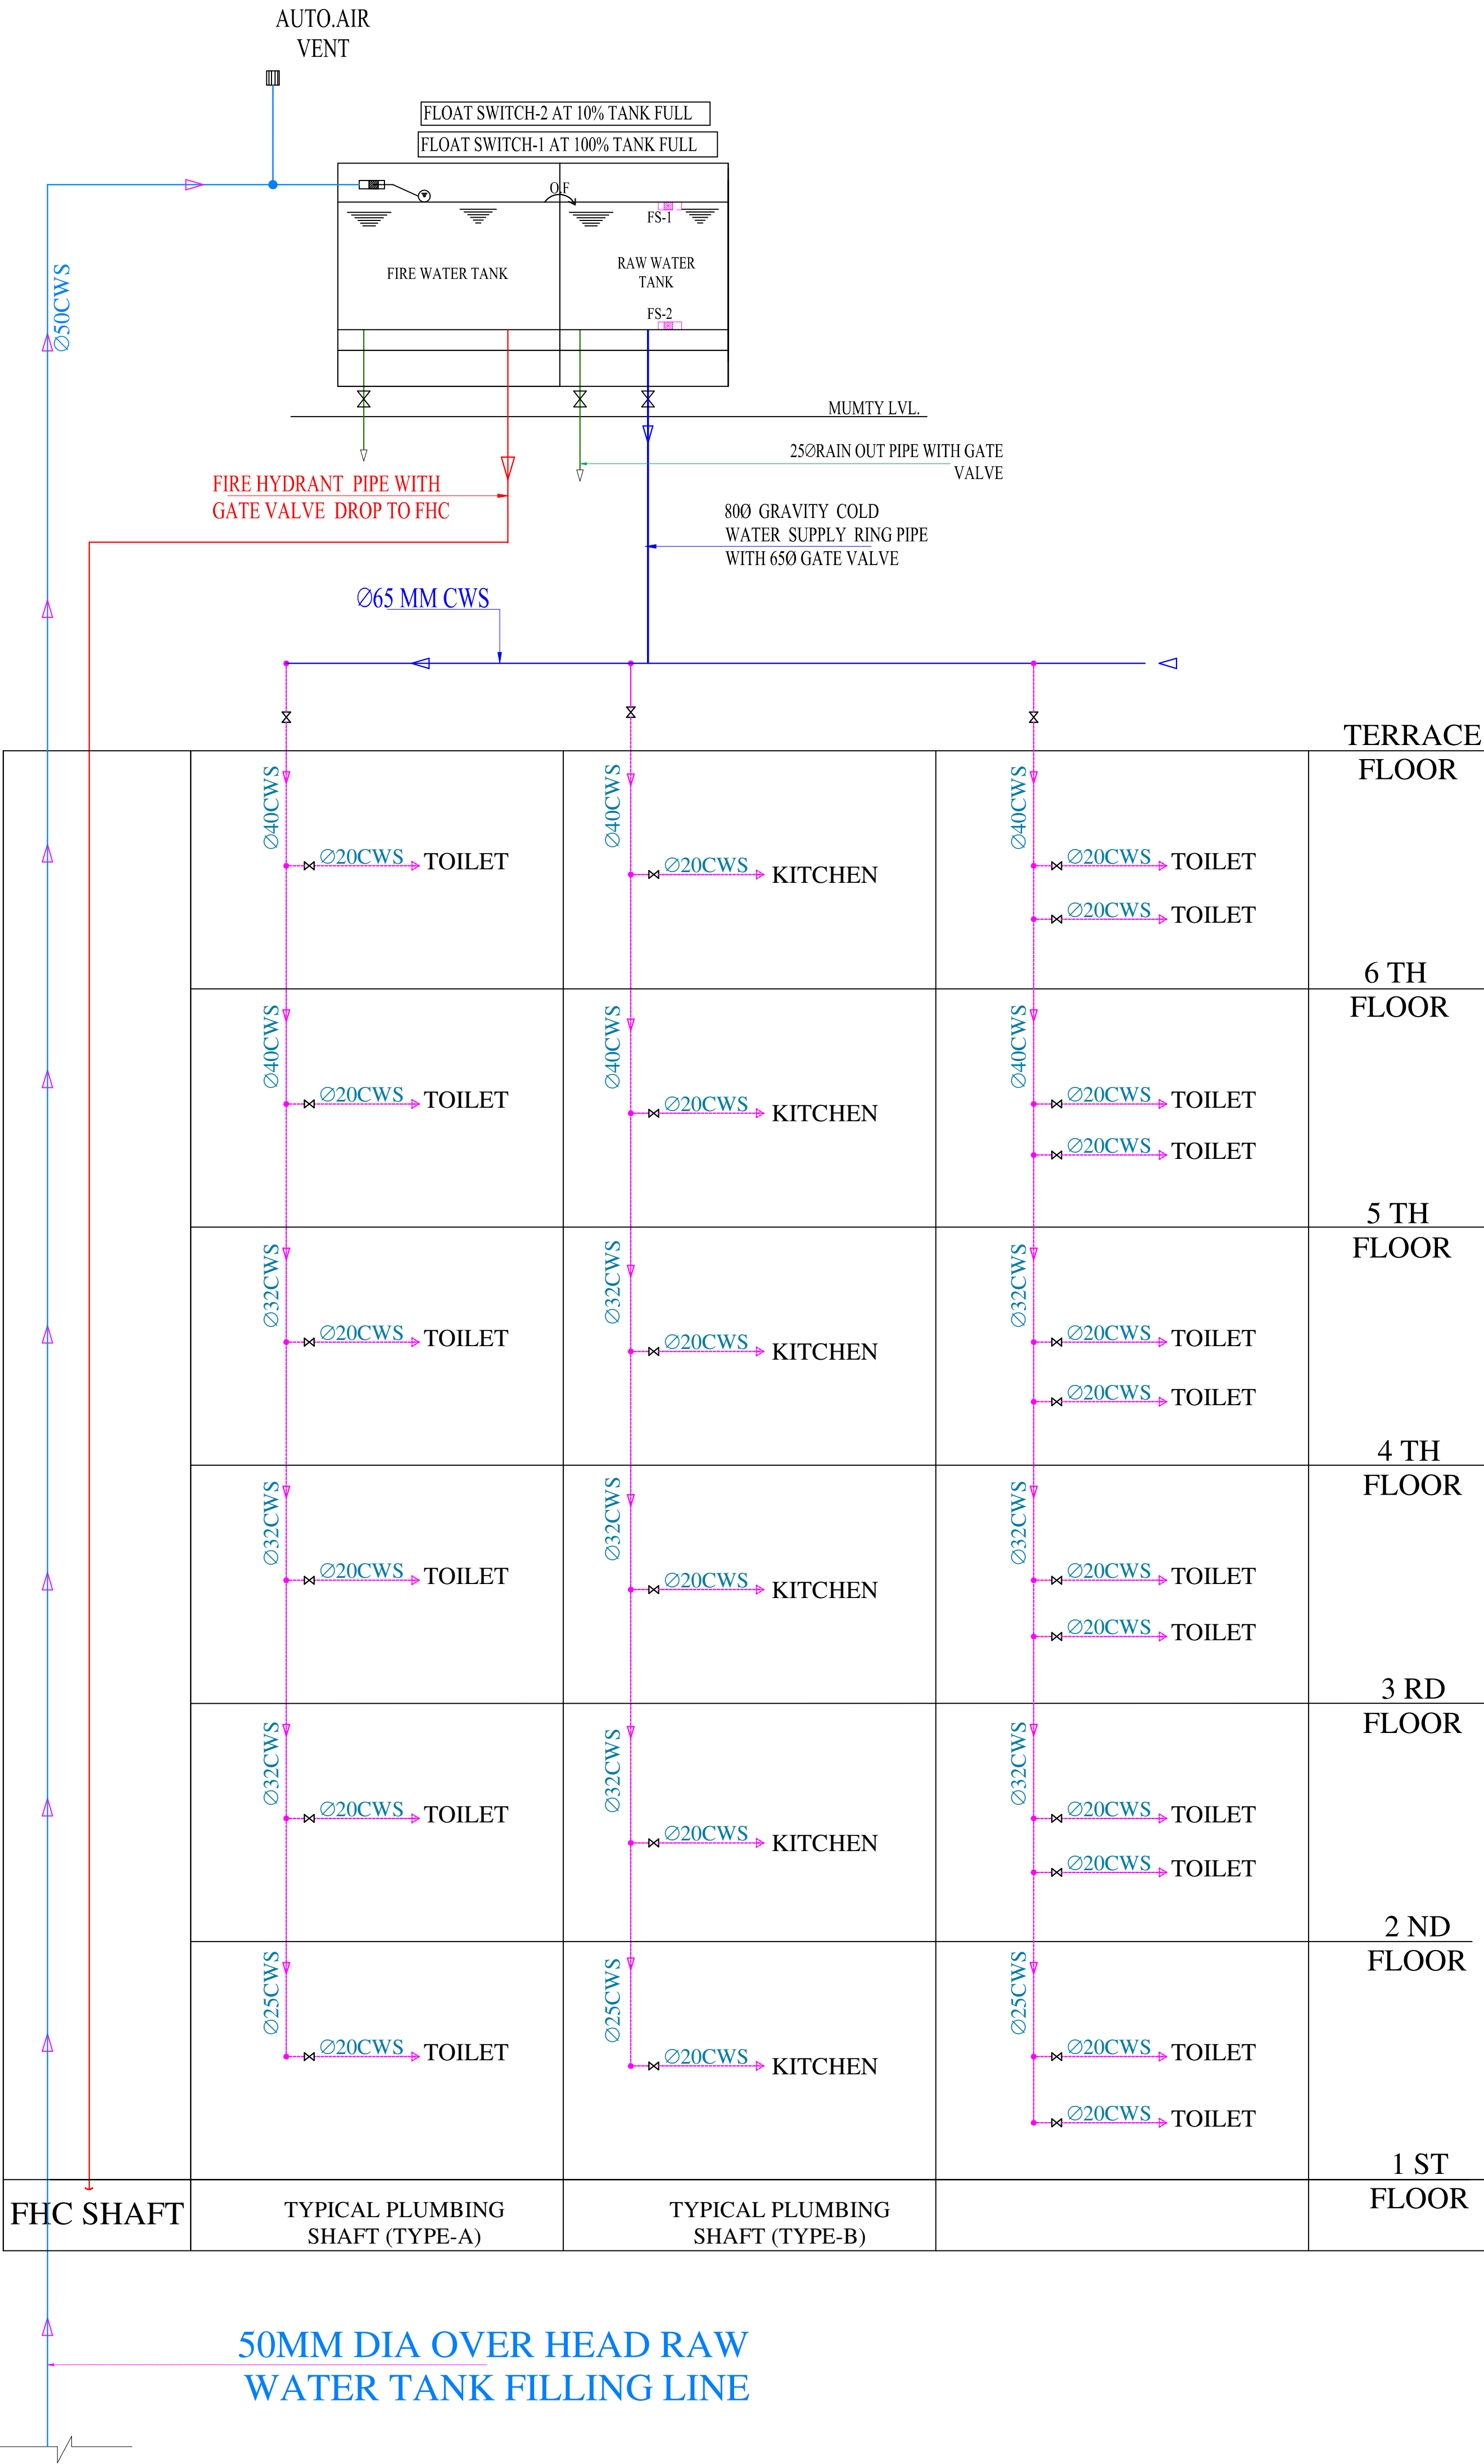

PROJECT NAME:-	SHYAM HEAVENS
PROMOTER:-	INDOWESTERN BUILDTECH LLP
PROJECT ADDRESS:-	PLOT NO. 281, 282 XAVIER ARCADE JAIPUR
PROJECT FOR REFERENCE:	ASHISH SHARMA XAVIER ARCADE
SERVICES CONSULTANT:	ASHI ASSOCIATES F 9 / 440 , Keshav Marg Chitrakut Scheme,Jaipur PH:91-0-93146-10438 ,0141-2440946 Mail:vipul8599@yahoo.com
DRAWING:-	WATER SUPPLY SCHEMATIC DIAGRAM

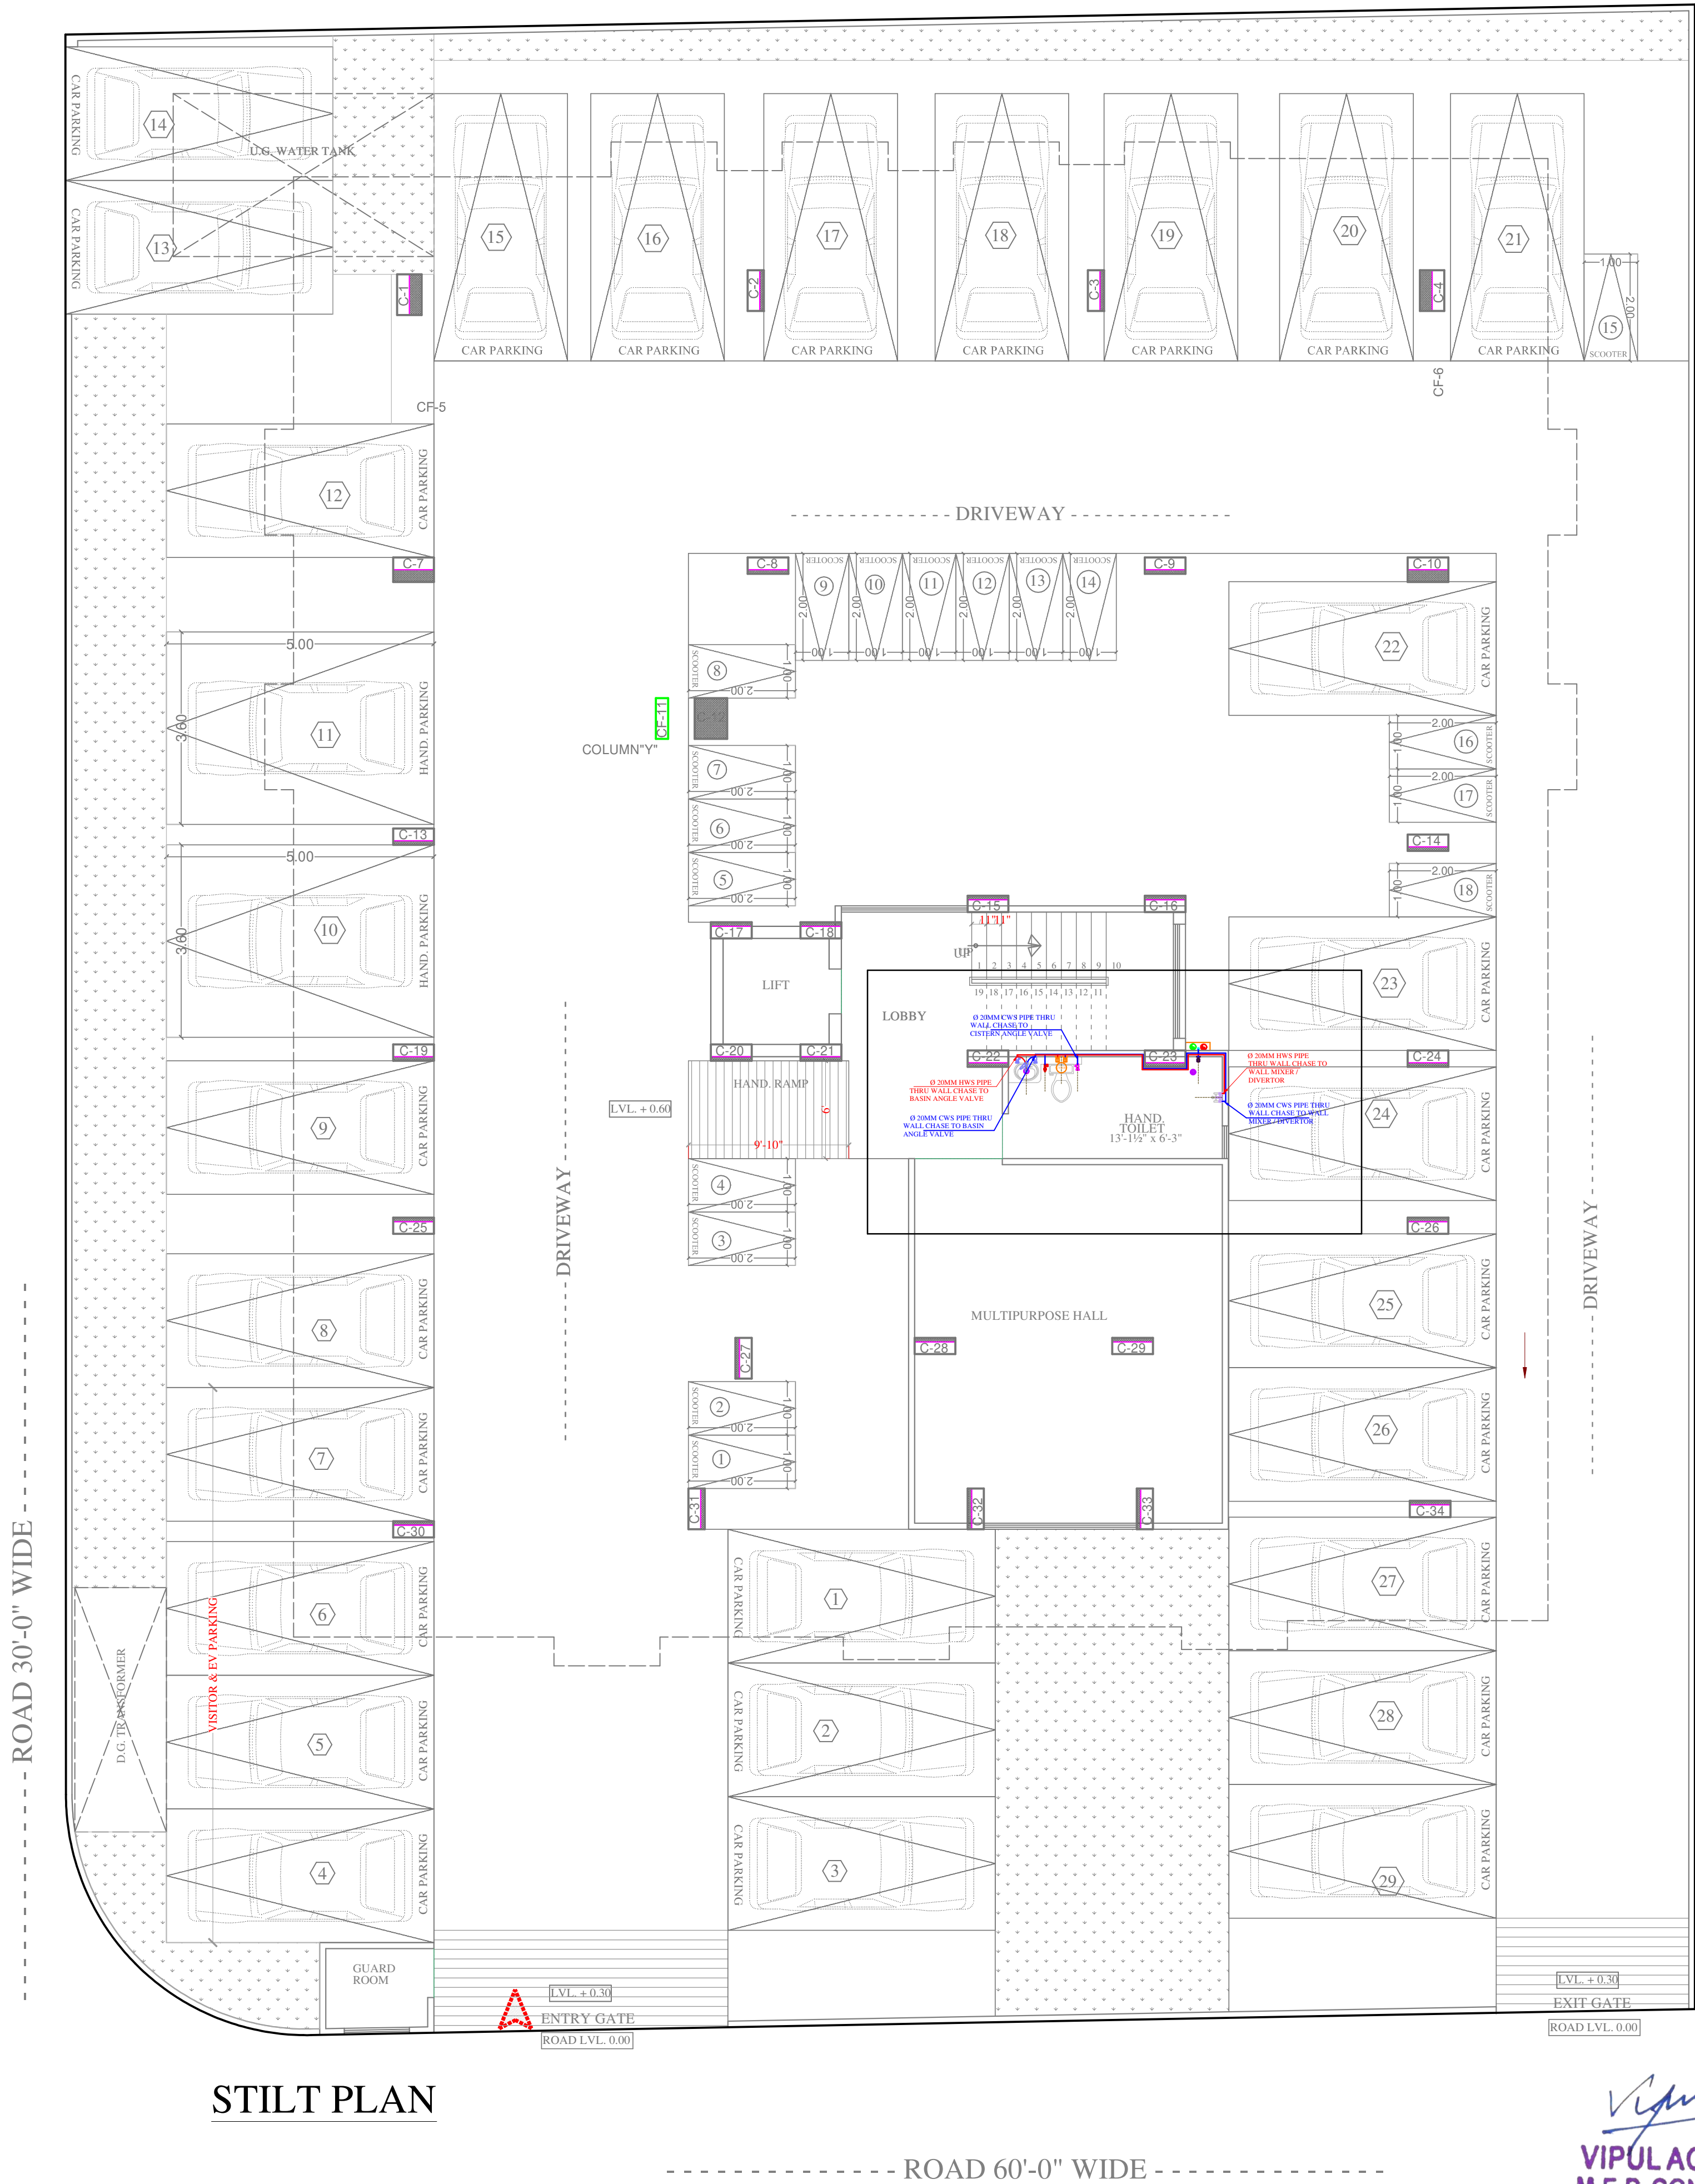

All Heights For Finish Floor Lvl	SYMBOL	SYMBOL	DESCRIPTION
+1950MM			Ø 20MM CWS PIPE THRU WALL CHASE TO GEYSER
+450MM			Ø 20MM HWS PIPE THRU WALL CHASE TO BASIN ANGLE VALVE
+800MM			Ø 20MM HWS PIPE THRU WALL CHASE TO BASIN ANGLE VALVE
+2100MM			Ø 20MM CWS PIPE THRU WALL CHASE TO CONCEALED STOP COCK
+300MM			Ø 20MM CWS PIPE THRU WALL CHASE TO FAUCET
+1000MM			Ø 20MM CWS PIPE THRU WALL CHASE TO WALL MIXER / DIVERTOR
+1500MM			Ø 20MM HWS PIPE THRU WALL CHASE TO WALL MIXER / DIVERTOR
+450MM			Ø 20MM CWS PIPE THRU WALL CHASE TO CISTERN ANGLE VALVE
+1000MM	AS PER ARCHT.		SOAP DISH
+1500MM	AS PER ARCHT.		TOWEL RAIL
+450MM	AS PER ARCHT.		PAPER HOLDER
			COLD WATER SUPPLY LINE
			HOT WATER SUPPLY LINE

SERVICES CONSULTANT:
ASHI ASSOCIATES
F 9 / 440 , Keshav Marg Chitrakut Scheme,Jaipur
PH:91-0-93146-10438,0141-2440946 Mail:vipul8599@yahoo.com

ARCHITECT :-
SPACE GRID
C-49,VIDYA
APARTMENT,PARAS MARG,
BAPU NAGAR,NEAR JANTA
STORE CIRCLE, JAIPUR-302015
PH-09314918766,0141-4005506 (O)
Email:-info.spacegrid@gmail.com

CLIENT :- Ashish Sharma Xavier Arcade

Project Name: Shyam Heavens
Promoter: Indowestern Buildtech LLP
Project Address: PLOT NO. 281, 282XAVIER ARCADE JAIPUR


DRAWING TYPE :-

STILT FLOOR
COMMON TOILET
PLUMBING PLAN


DATE: 15-02-2025

DRN. By: SNEHA

APPD. By: SANJAY

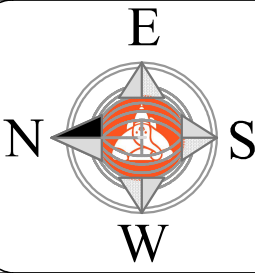

ARCHITECT :-
SPACE GRID
C-49,VIDYA
APARTMENT,PARAS MARG,
BAPU NAGAR,NEAR JANTA
STORE CIRCLE, JAIPUR-302015
PH-09314918766,0141-4005506 (O)
Email:-info.spacegrid@gmail.com

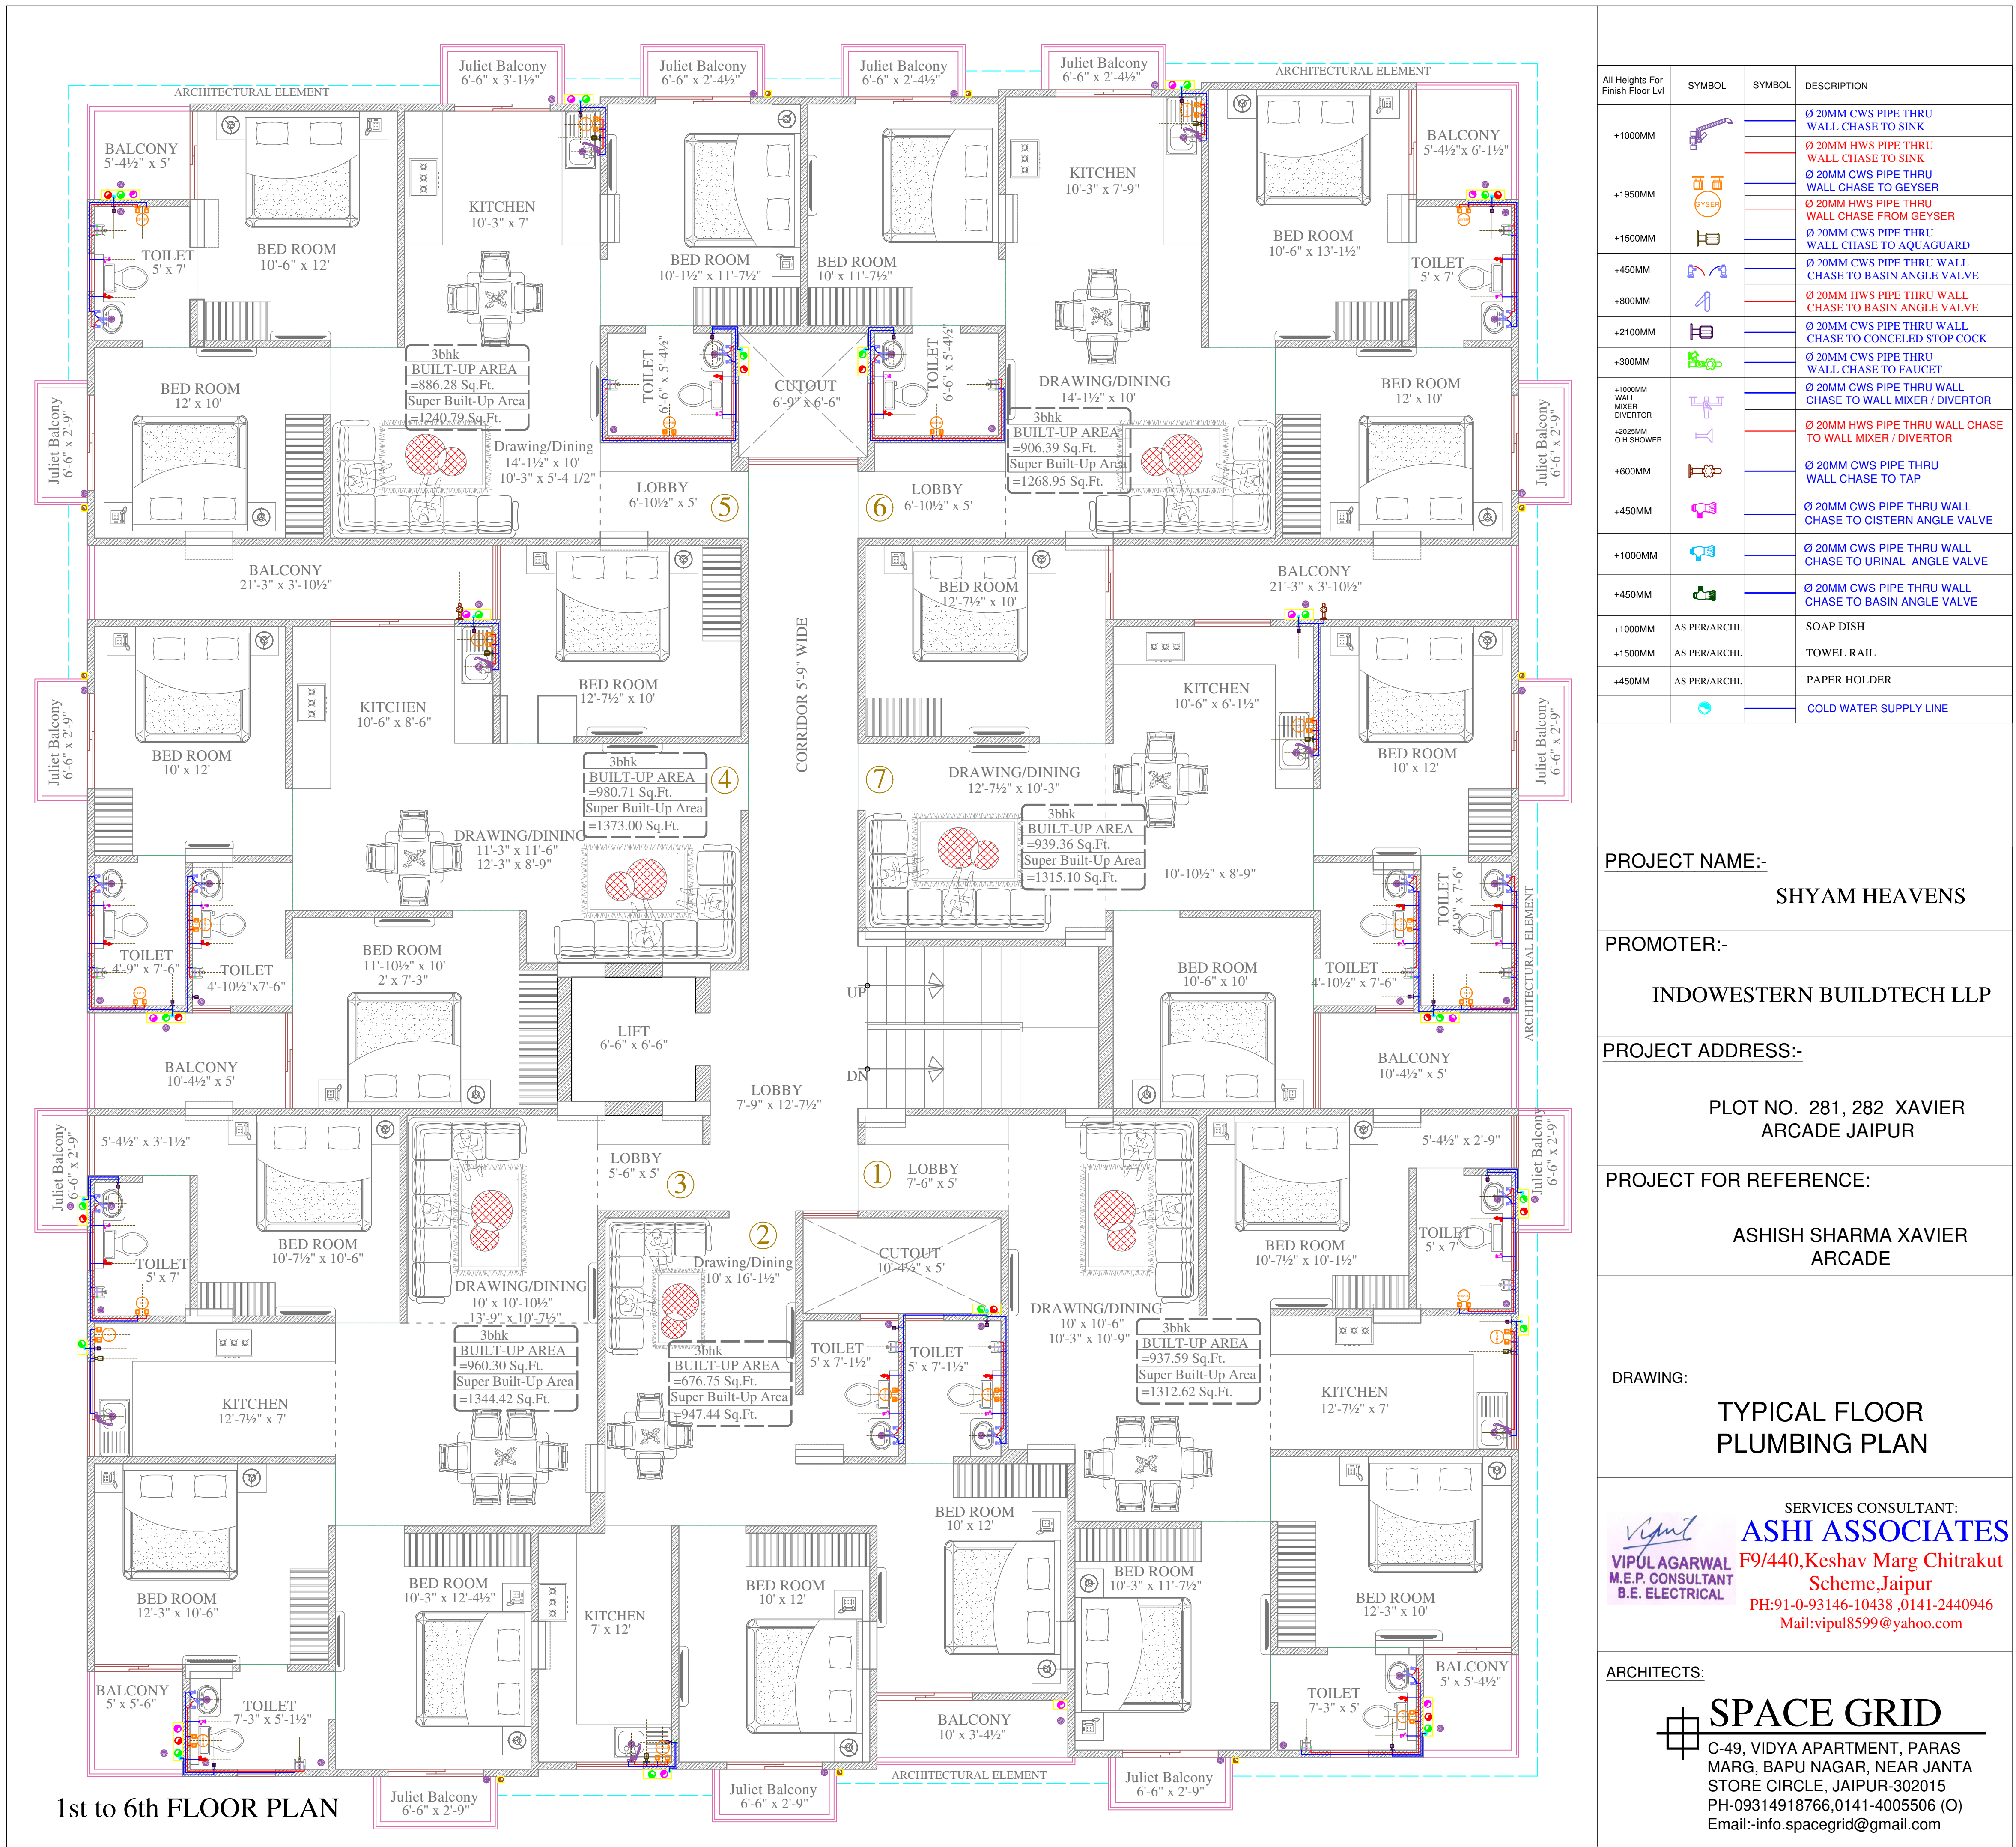

All Heights For Finish Floor Lvl	SYMBOL	SYMBOL	DESCRIPTION
+1000MM			Ø 20MM CWS PIPE THRU WALL CHASE TO SINK Ø 20MM HWS PIPE THRU WALL CHASE TO SINK
+1950MM			Ø 20MM CWS PIPE THRU WALL CHASE TO GEYSER Ø 20MM HWS PIPE THRU WALL CHASE FROM GEYSER
+1500MM			Ø 20MM CWS PIPE THRU WALL CHASE TO AQUAGUARD Ø 20MM CWS PIPE THRU WALL CHASE TO BASIN ANGLE VALVE
+450MM			Ø 20MM CWS PIPE THRU WALL CHASE TO BASIN ANGLE VALVE Ø 20MM HWS PIPE THRU WALL CHASE TO BASIN ANGLE VALVE
+800MM			Ø 20MM CWS PIPE THRU WALL CHASE TO CONCELED STOP COCK
+2100MM			Ø 20MM CWS PIPE THRU WALL CHASE TO FAUCET
+300MM			Ø 20MM CWS PIPE THRU WALL CHASE TO FAUCET
+1000MM WALL MIXER DIVERTOR			Ø 20MM CWS PIPE THRU WALL CHASE TO WALL MIXER / DIVERTOR Ø 20MM HWS PIPE THRU WALL CHASE TO WALL MIXER / DIVERTOR
+5025MM O.H. SHOWER			Ø 20MM CWS PIPE THRU WALL CHASE TO TAP
+600MM			Ø 20MM CWS PIPE THRU WALL CHASE TO CISTERN ANGLE VALVE
+450MM			Ø 20MM CWS PIPE THRU WALL CHASE TO URINAL ANGLE VALVE
+1000MM			Ø 20MM CWS PIPE THRU WALL CHASE TO URINAL ANGLE VALVE
+450MM			Ø 20MM CWS PIPE THRU WALL CHASE TO BASIN ANGLE VALVE
+1000MM	AS PER/ARCHL		SOAP DISH
+1500MM	AS PER/ARCHL		TOWEL RAIL
+450MM	AS PER/ARCHL		PAPER HOLDER
			COLD WATER SUPPLY LINE

PROJECT NAME:-
SHYAM HEAVENS

PROMOTER:-
INDOWESTERN BUILDTECH LLP

PROJECT ADDRESS:-
PLOT NO. 281, 282 XAVIER ARCADE JAIPUR

PROJECT FOR REFERENCE:
ASHISH SHARMA XAVIER ARCADE

DRAWING:
TYPICAL FLOOR PLUMBING PLAN

SERVICES CONSULTANT:
ASHI ASSOCIATES
VIPUL AGARWAL F9/440, Keshav Marg Chitrakut Scheme, Jaipur
M.E.P. CONSULTANT PH: 91-0-93146-10438, 0141-2440946
B.E. ELECTRICAL Mail: vipul8599@yahoo.com

ARCHITECTS:
SPACE GRID
C-49, VIDYA APARTMENT, PARAS MARG, BAPU NAGAR, NEAR JANTA STORE CIRCLE, JAIPUR-302015
PH-09314918766, 0141-4005506 (O)
Email: info.spacegrid@gmail.com