
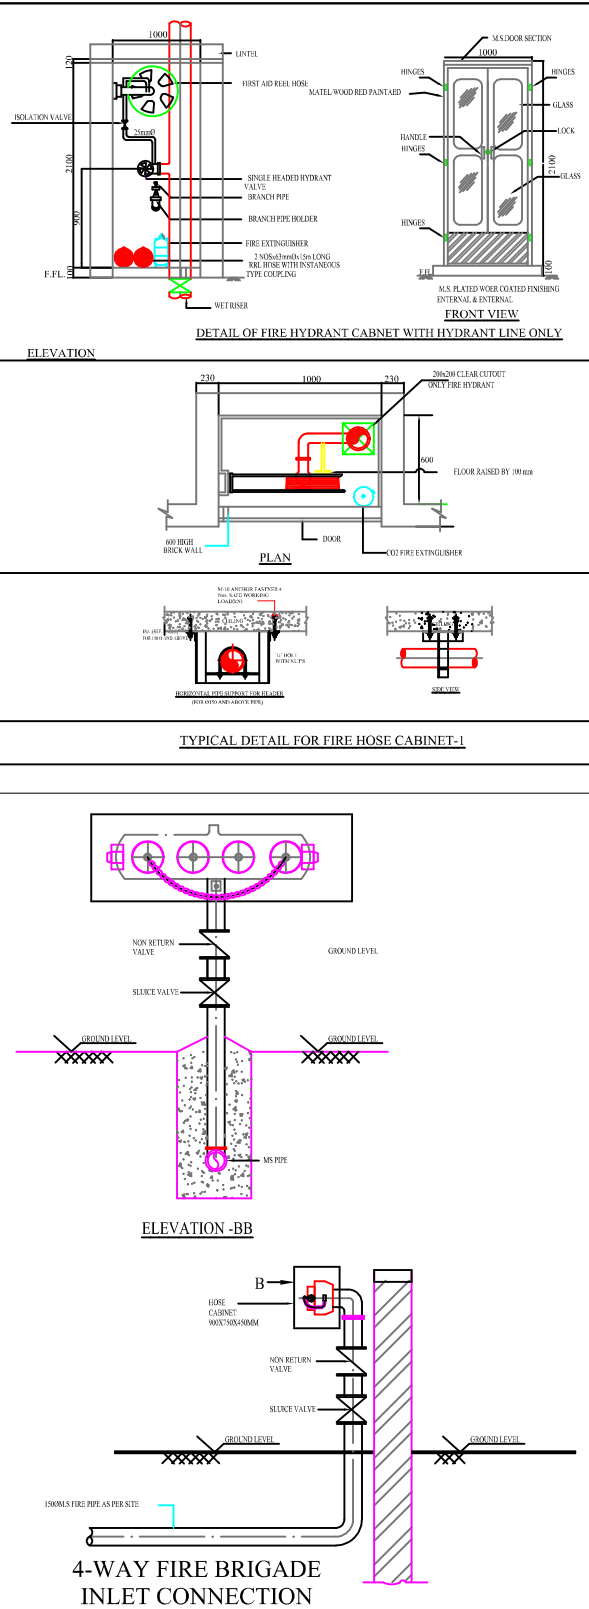
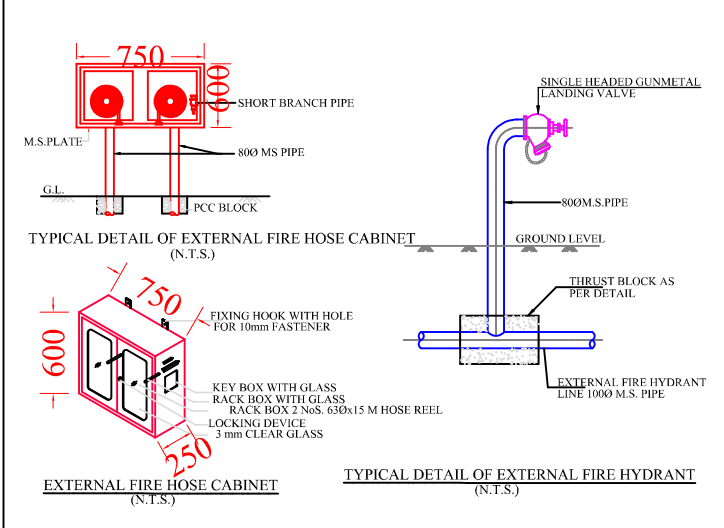


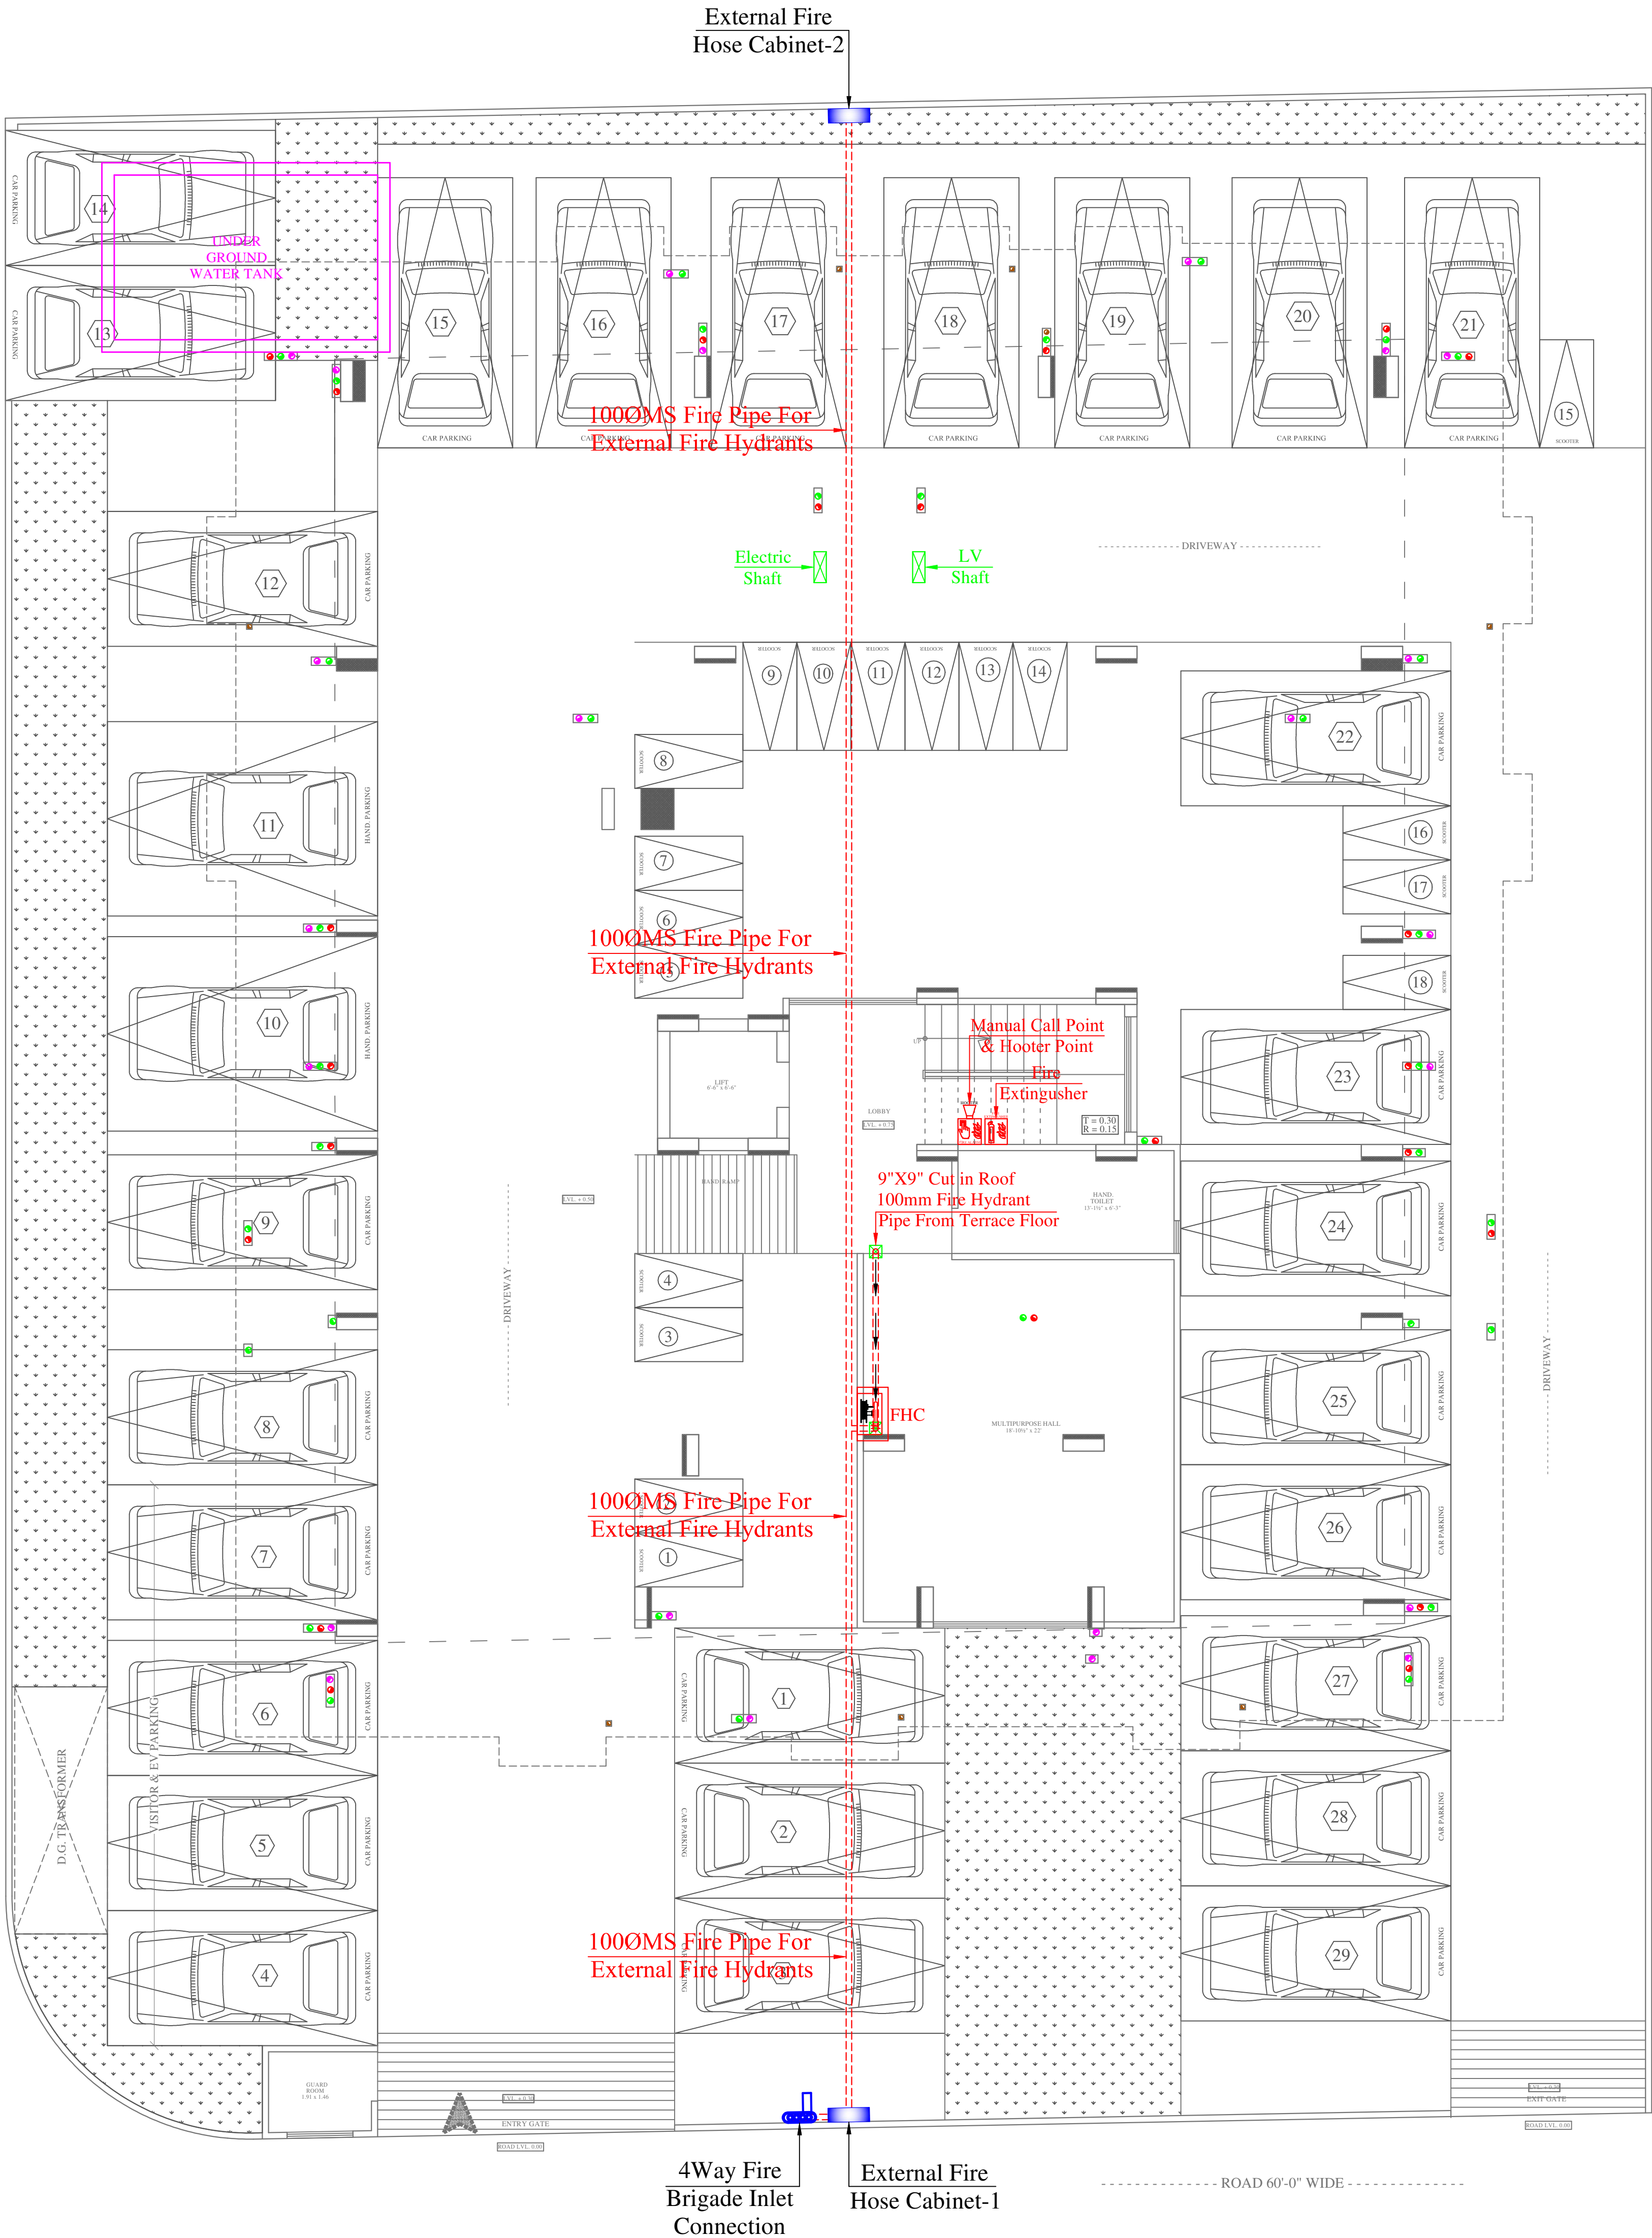

LEGENDS:		
SYMBOL	QTY.	DESCRIPTION
---		1000MS FIRE PIPE FOR EXTERNAL FIRE HYDRANTS
02		EXTERNAL FIRE HOSE CABINET

LEGENDS:		
No.	Symbol	Description
01		FIRE EXTINGUISHER
01		MANUAL CALL POINT
01		HOOTER POINT
01		INTERNAL FIRE HOSE CABINET

SERVICES CONSULTANT:
ASHI ASSOCIATES
F 9 / 440 , Keshav Marg Chitrakut Scheme,Jaipur
PH-91-093146-10438 ,0141-2440946 Mail:vipul8999@yahoo.com

ARCHITECTS:-
SPACE GRID
C-49, VIDYA APARTMENT, PARAS MARG, BAPU NAGAR, NEAR JANTA STORE CIRCLE, JAIPUR-302015
PH-09314918766,0141-4005506 (O)
Email:-info.spacegrid@gmail.com

PROJECT NAME:-
SHYAM HEAVENS

PROMOTER:-
INDOWESTERN BUILDTECH LLP

PROJECT ADDRESS:-
PLOT NO. 281, 282 XAVIER ARCADE JAIPUR

PROJECT FOR REFERENCE:
ASHISH SHARMA XAVIER ARCADE



DRAWING:-
STILT FLOOR MCP, HOOTER, FIRE EXTINGUISHER, FIRE SHAFT MARKED & EXTERNAL FIRE HYDRANT WITH FIRE PIPE ROUTE PLAN

DATE:-
11-12-2024

REV.:-
00

SCALE:-
N.T.S.



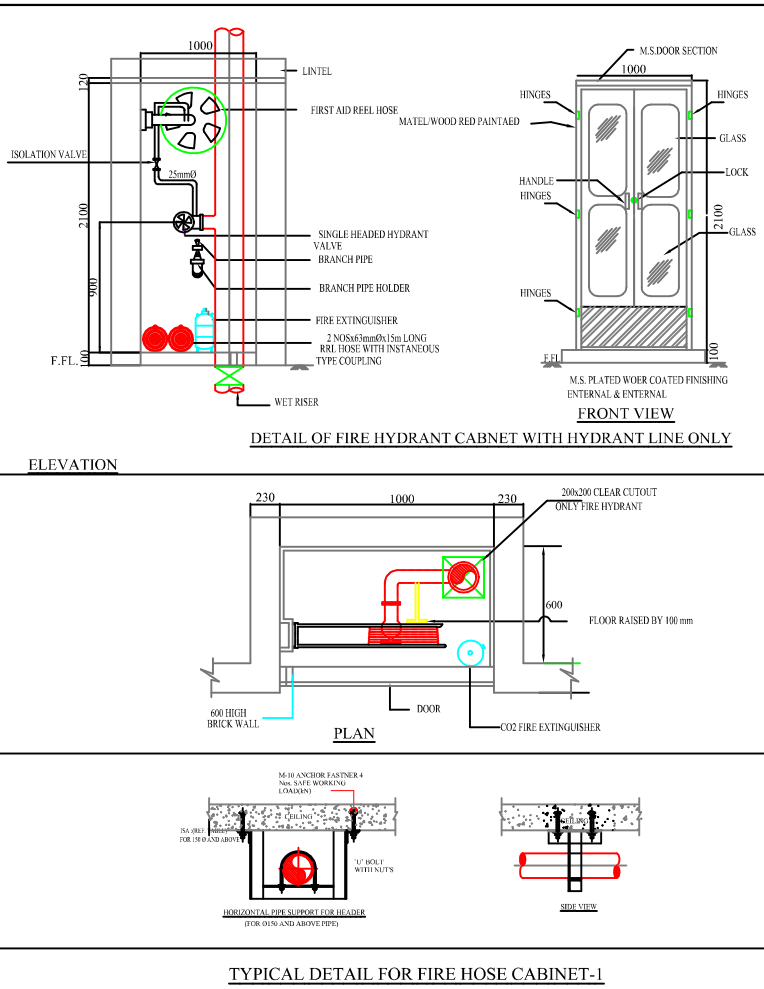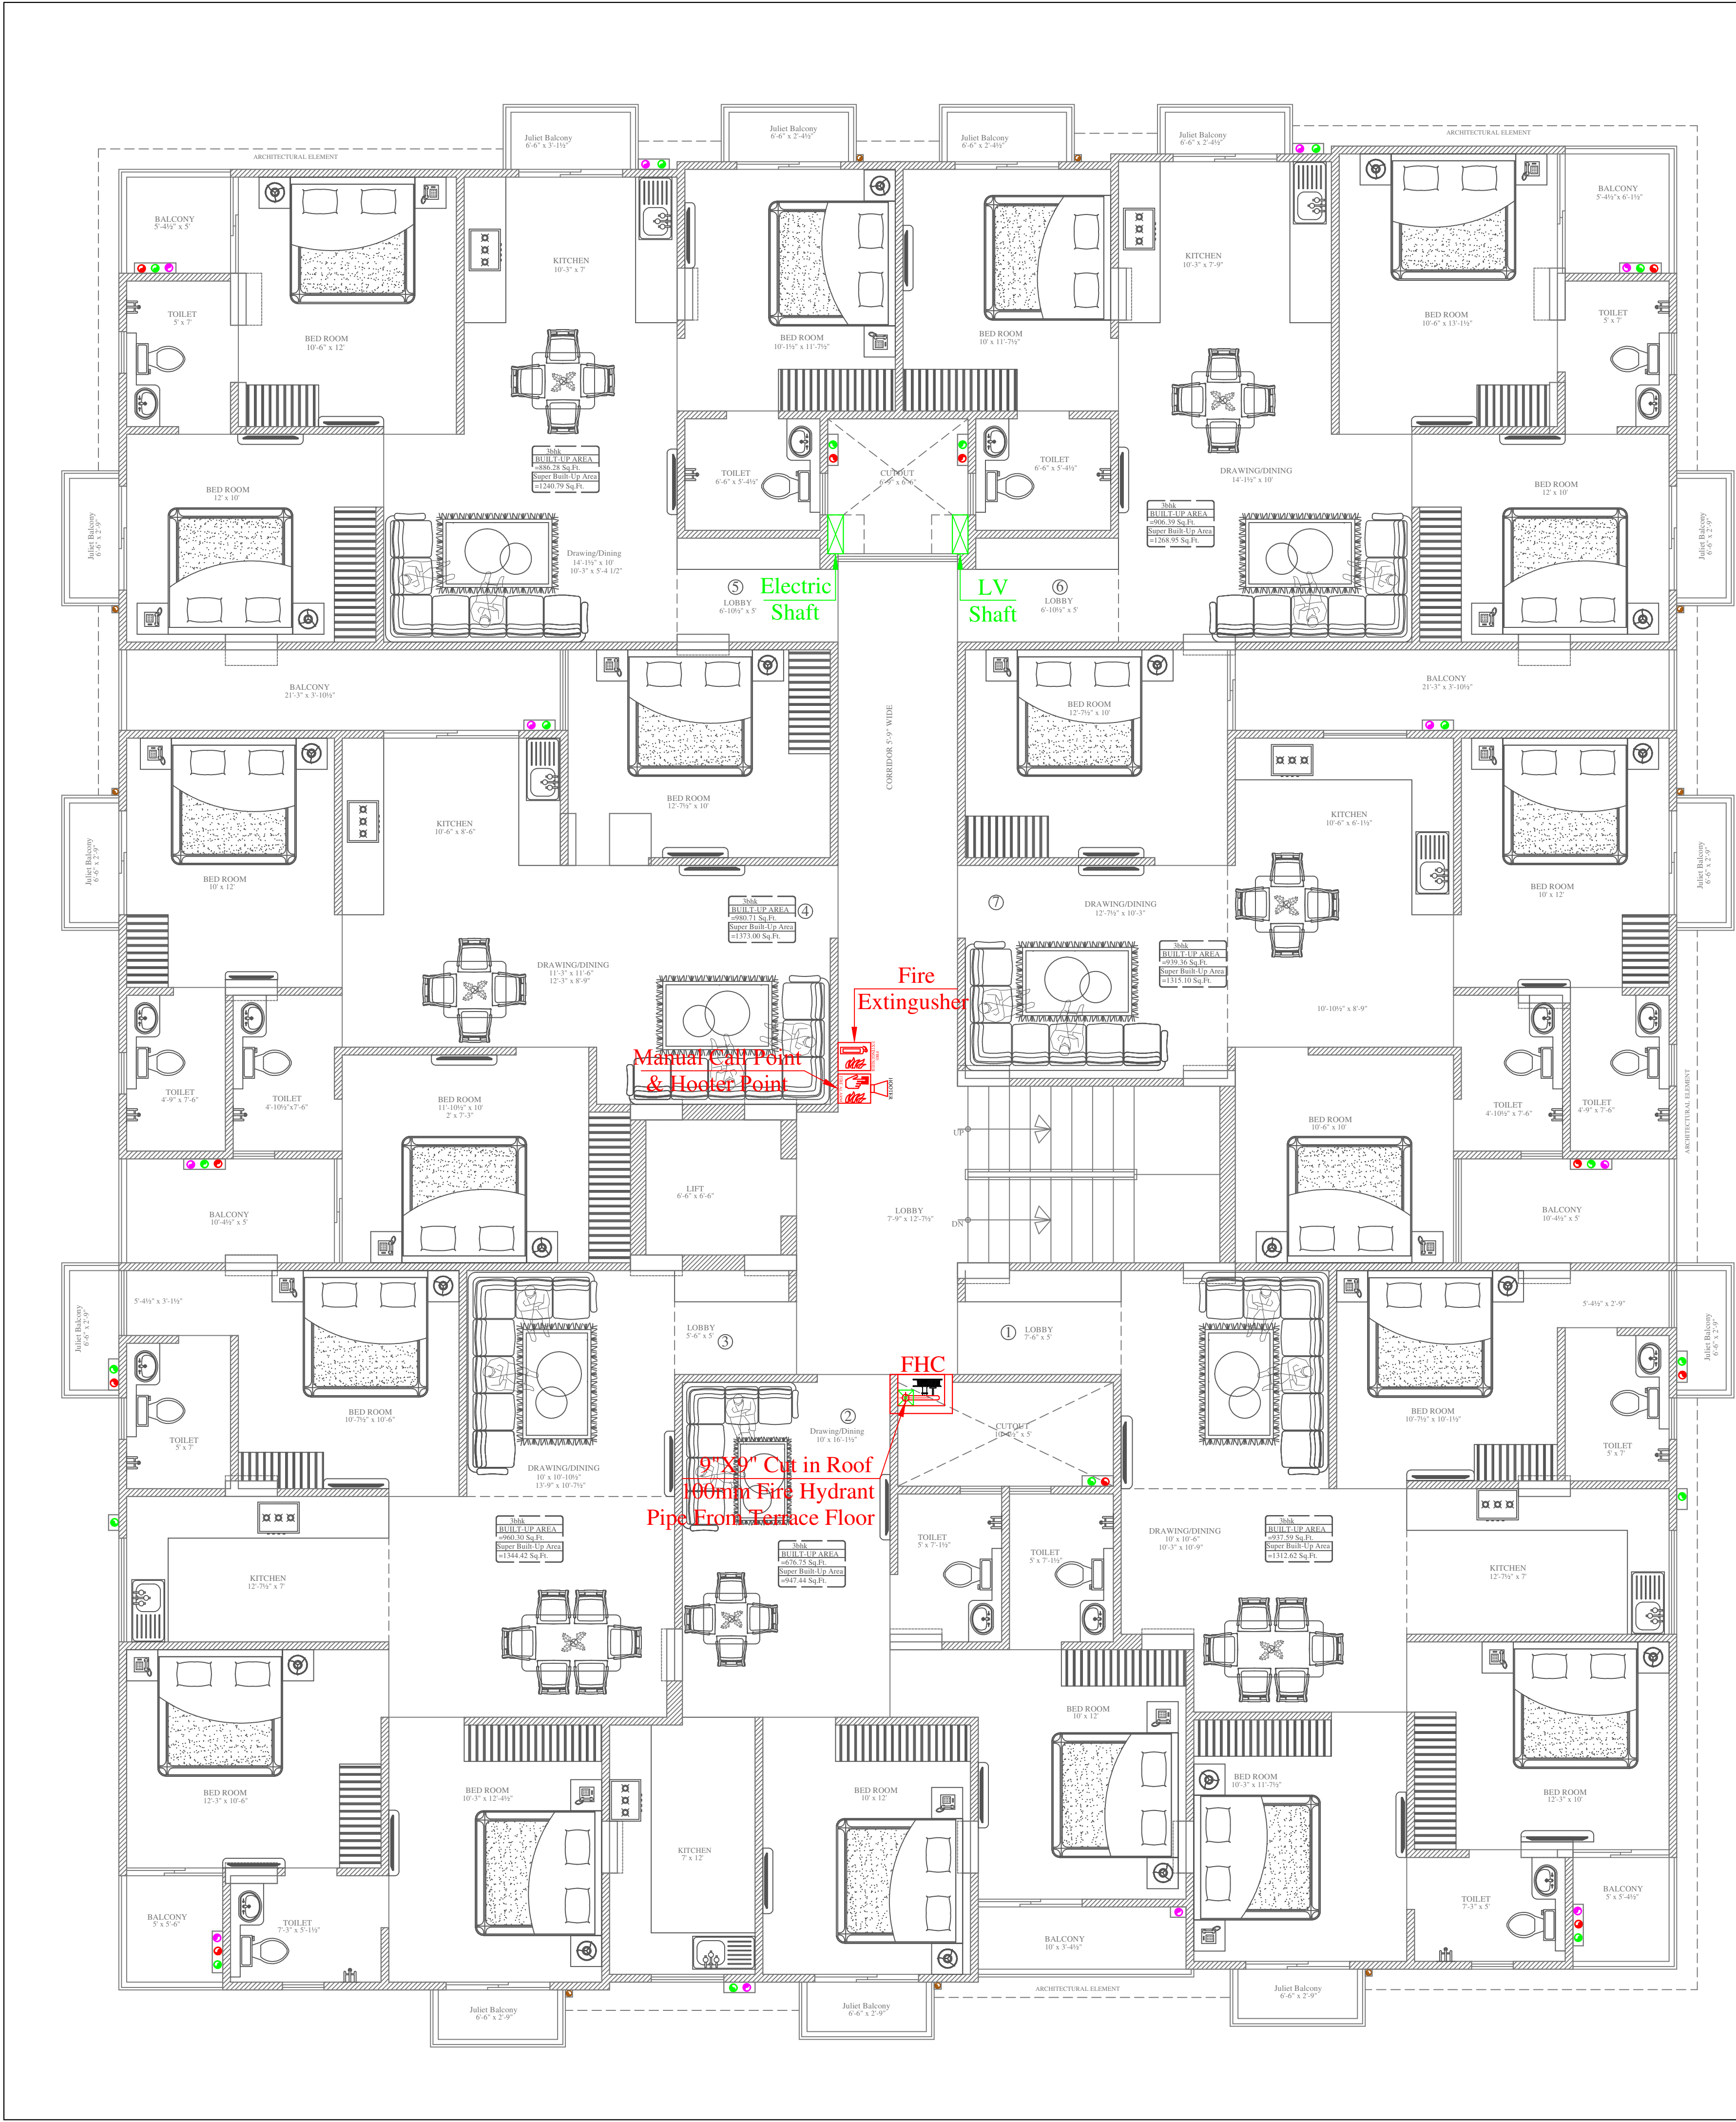

LEGENDS:		
No.	Symbol	Description
06		FIRE EXTINGUISHER
06		MANUAL CALL POINT
06		HOOTER POINT
06		INTERNAL FIRE HOSE CABINET

VIPUL AGARWAL
M.E.P. CONSULTANT
B.E. ELECTRICAL

SERVICES CONSULTANT:
ASHI ASSOCIATES
F 9 / 440 , Keshav Marg Chitrakut Scheme,Jaipur
PH:91-0-93146-10438 ,0141-2440946 Mail:vipul8599@yahoo.com

ARCHITECTS:-
SPACE GRID
C-49, VIDYA APARTMENT, PARAS MARG, BAPU NAGAR, NEAR JANTA STORE CIRCLE, JAIPUR-302015
PH-09314918766,0141-4005506 (O)
Email:-info.spacegrid@gmail.com

PROJECT NAME:-
SHYAM HEAVENS


PROMOTER:-
INDOWESTERN BUILDTECH LLP


PROJECT ADDRESS:-
PLOT NO. 281, 282 XAVIER ARCADE JAIPUR

PROJECT FOR REFERENCE:
ASHISH SHARMA XAVIER ARCADE

DRAWING:-
TYPICAL 1st TO 6th FLOOR MCP, HOOTER, FIRE EXTINGUISHER & FIRE SHAFT MARKED PLAN

DATE:- 11-12-2024	
REV.:- 00	
SCALE:- N.T.S.	

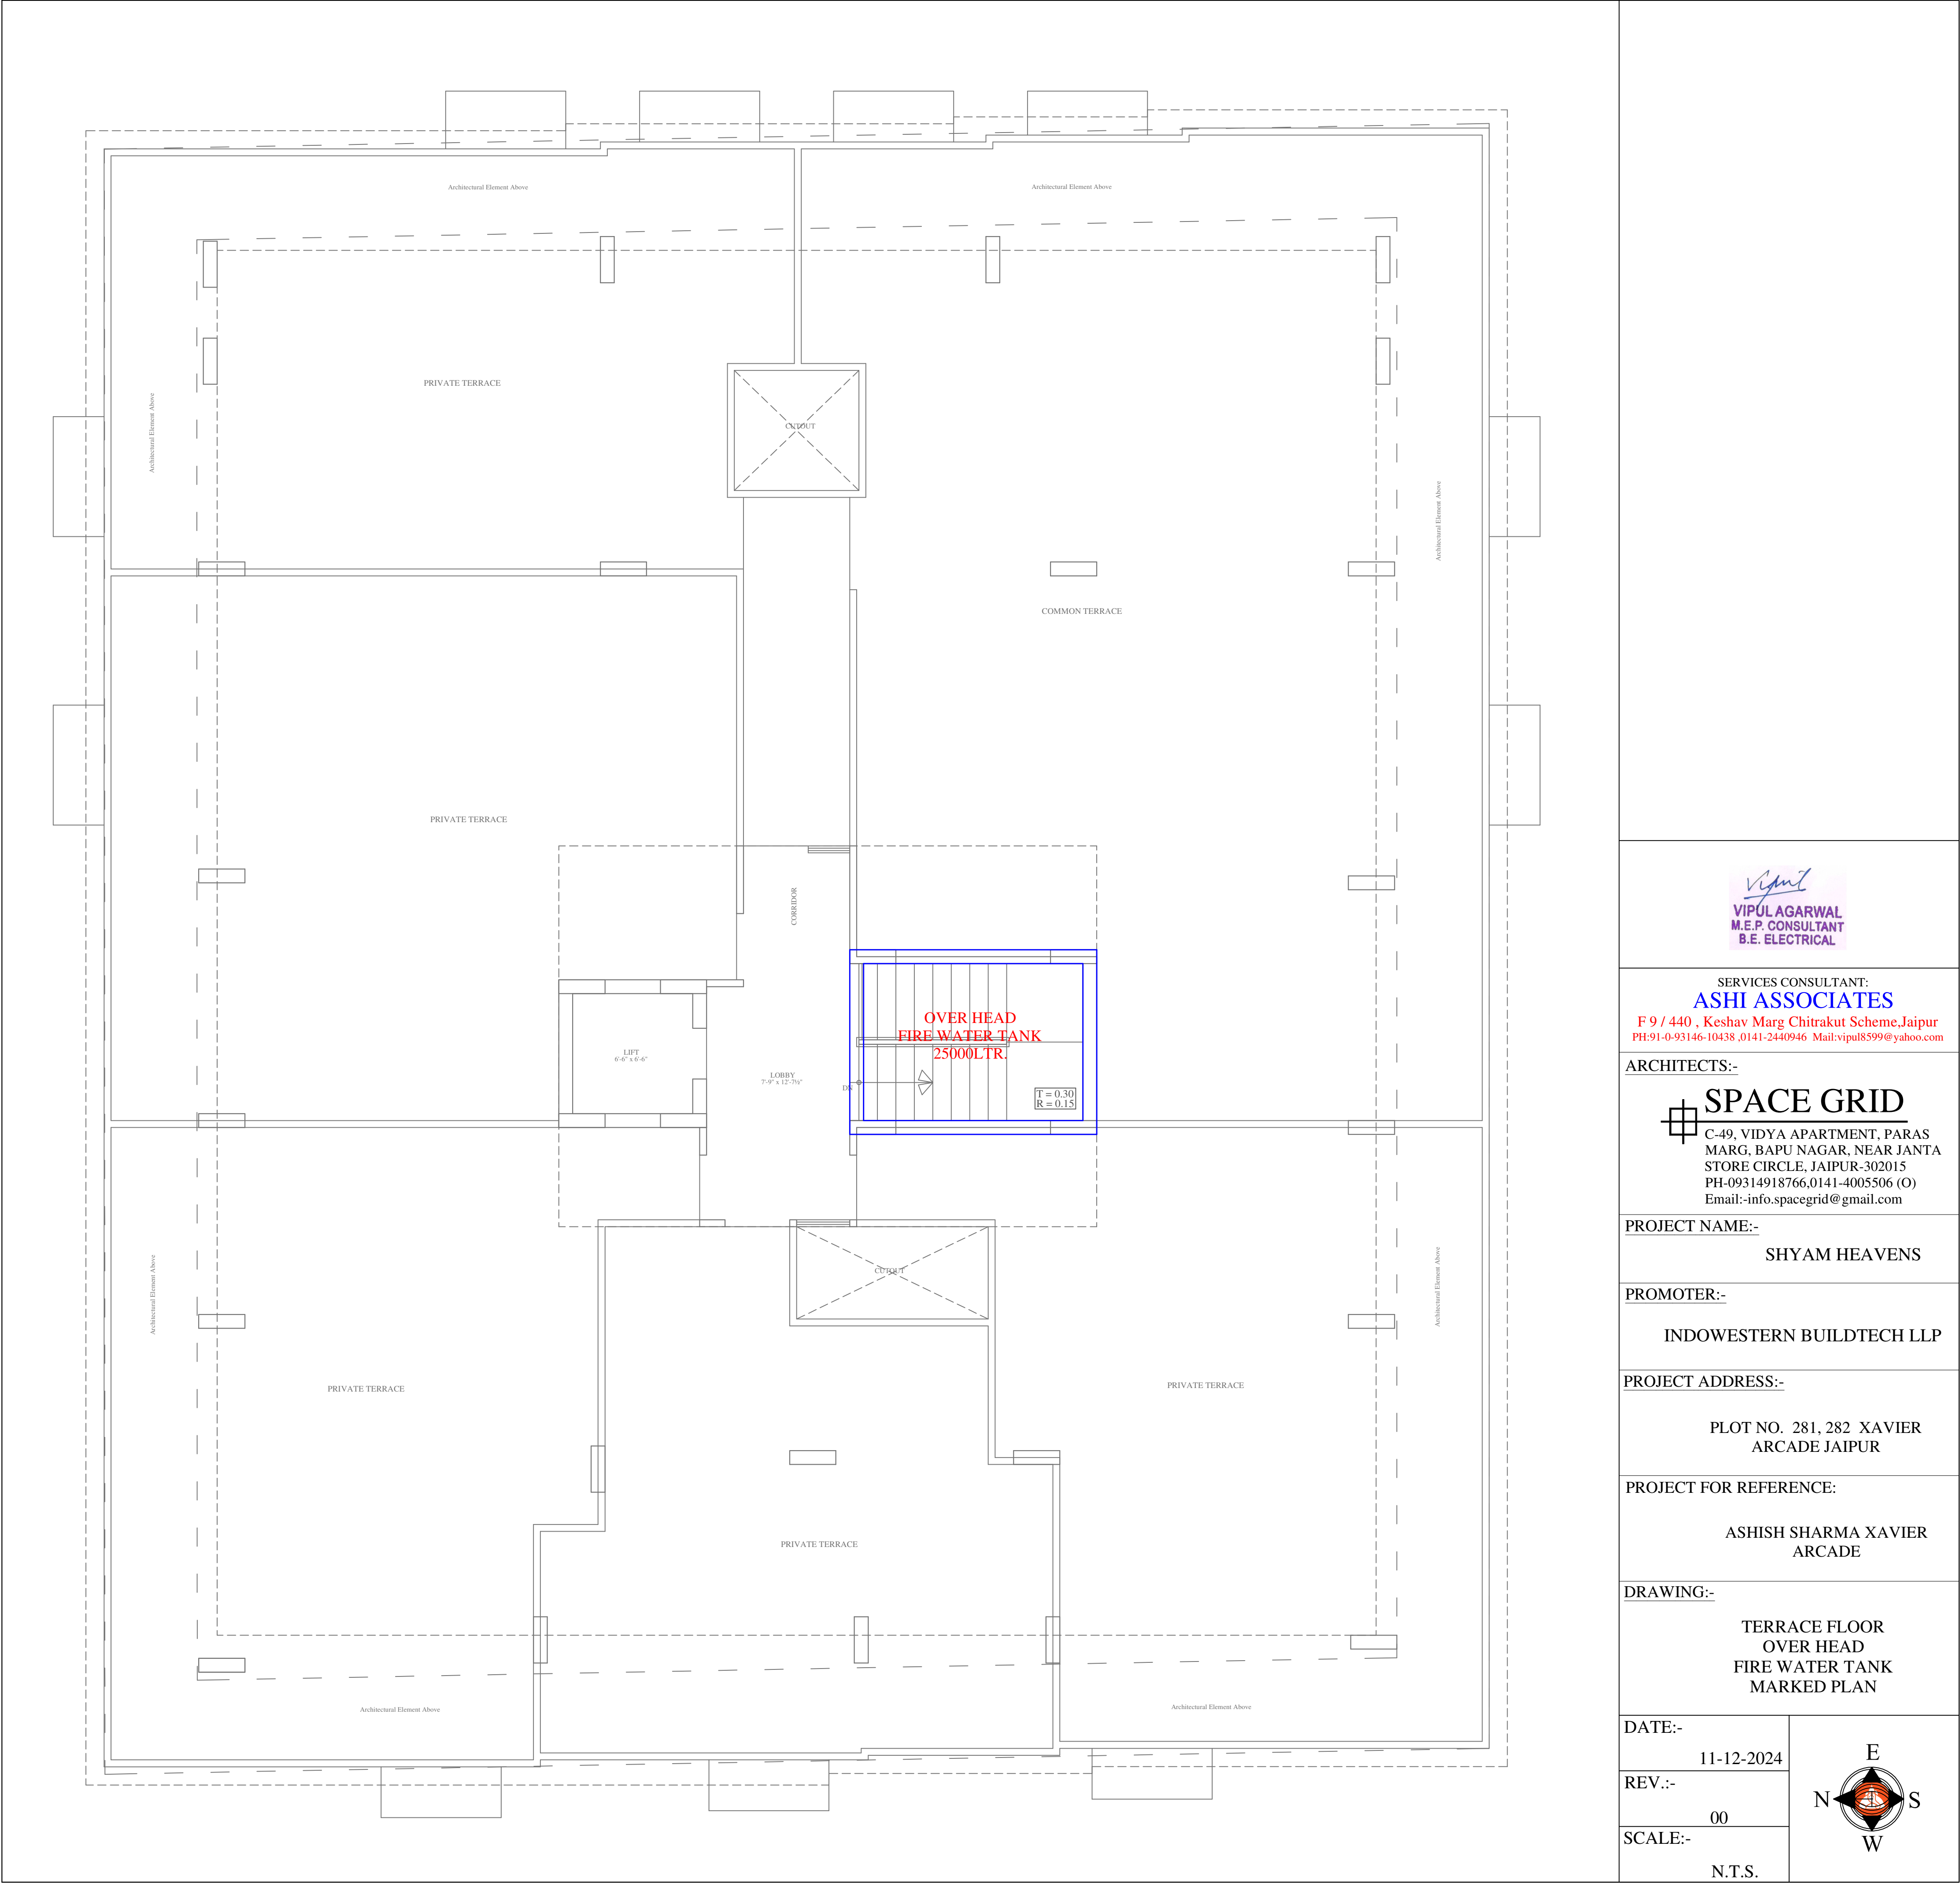

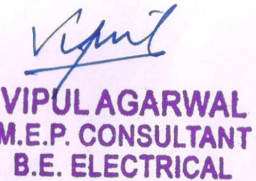

VIPUL AGARWAL
M.E.P. CONSULTANT
B.E. ELECTRICAL

SERVICES CONSULTANT:
ASHI ASSOCIATES
F 9 / 440 , Keshav Marg Chitrakut Scheme,Jaipur
PH:91-0-93146-10438 ,0141-2440946 Mail:vipul8599@yahoo.com

ARCHITECTS:-
 **SPACE GRID**
C-49, VIDYA APARTMENT, PARAS
MARG, BAPU NAGAR, NEAR JANTA
STORE CIRCLE, JAIPUR-302015
PH-09314918766,0141-4005506 (O)
Email:-info.spacegrid@gmail.com


PROJECT NAME:-
SHYAM HEAVENS





PROMOTER:-
INDOWESTERN BUILDTECH LLP

PROJECT ADDRESS:-
**PLOT NO. 281, 282 XAVIER
ARCADE JAIPUR**

PROJECT FOR REFERENCE:
**ASHISH SHARMA XAVIER
ARCADE**

DRAWING:-
**TERRACE FLOOR
OVER HEAD
FIRE WATER TANK
MARKED PLAN**

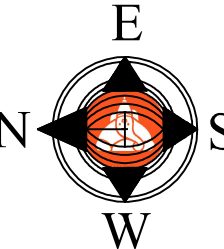DATE:- 11-12-2024	
REV.:- 00	
SCALE:- N.T.S.	

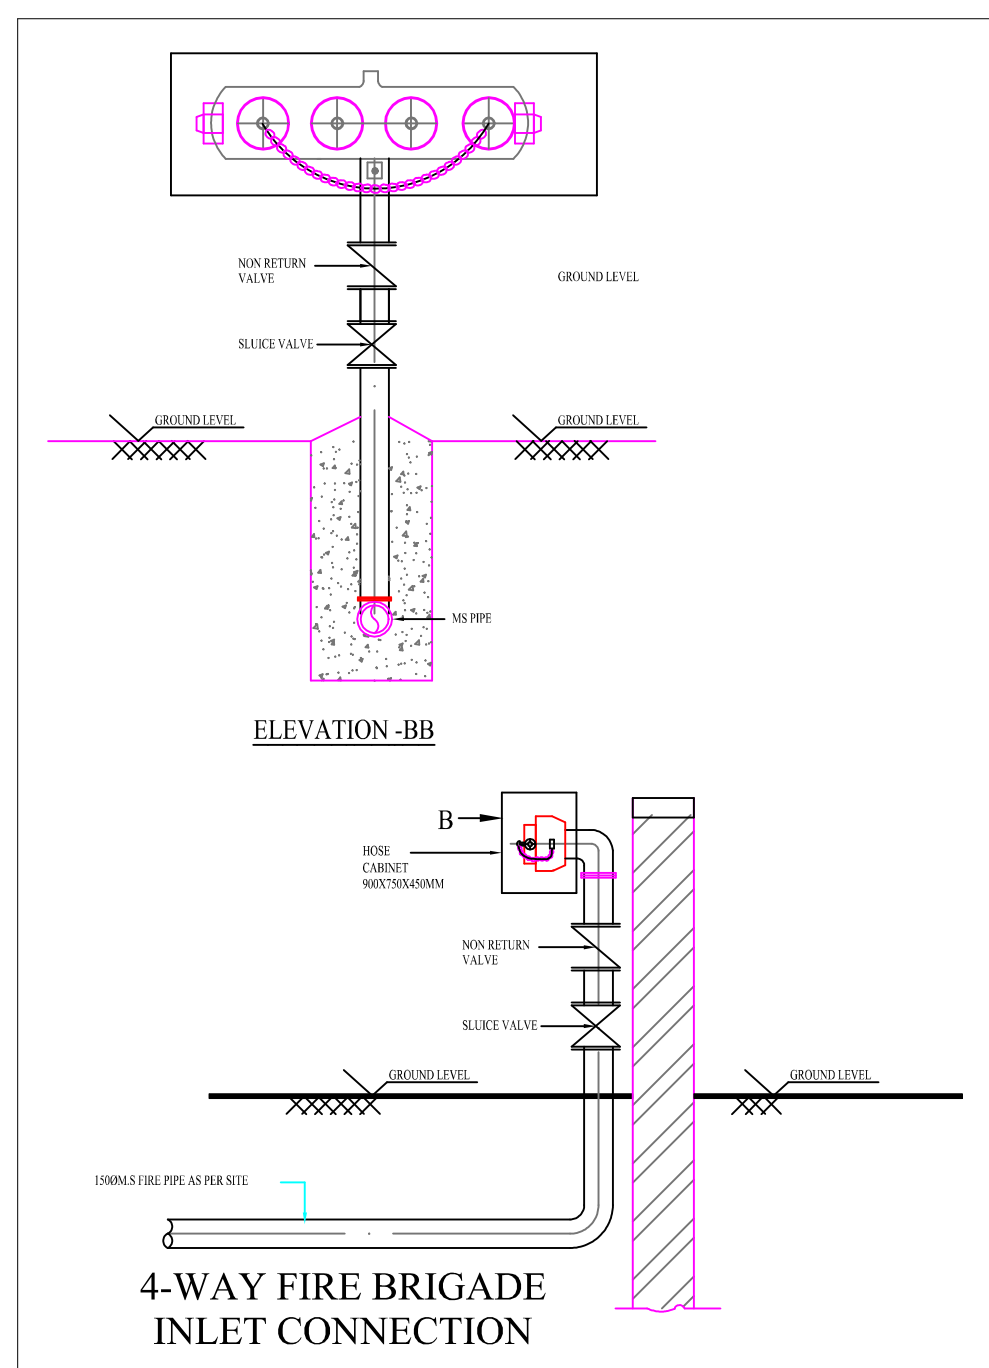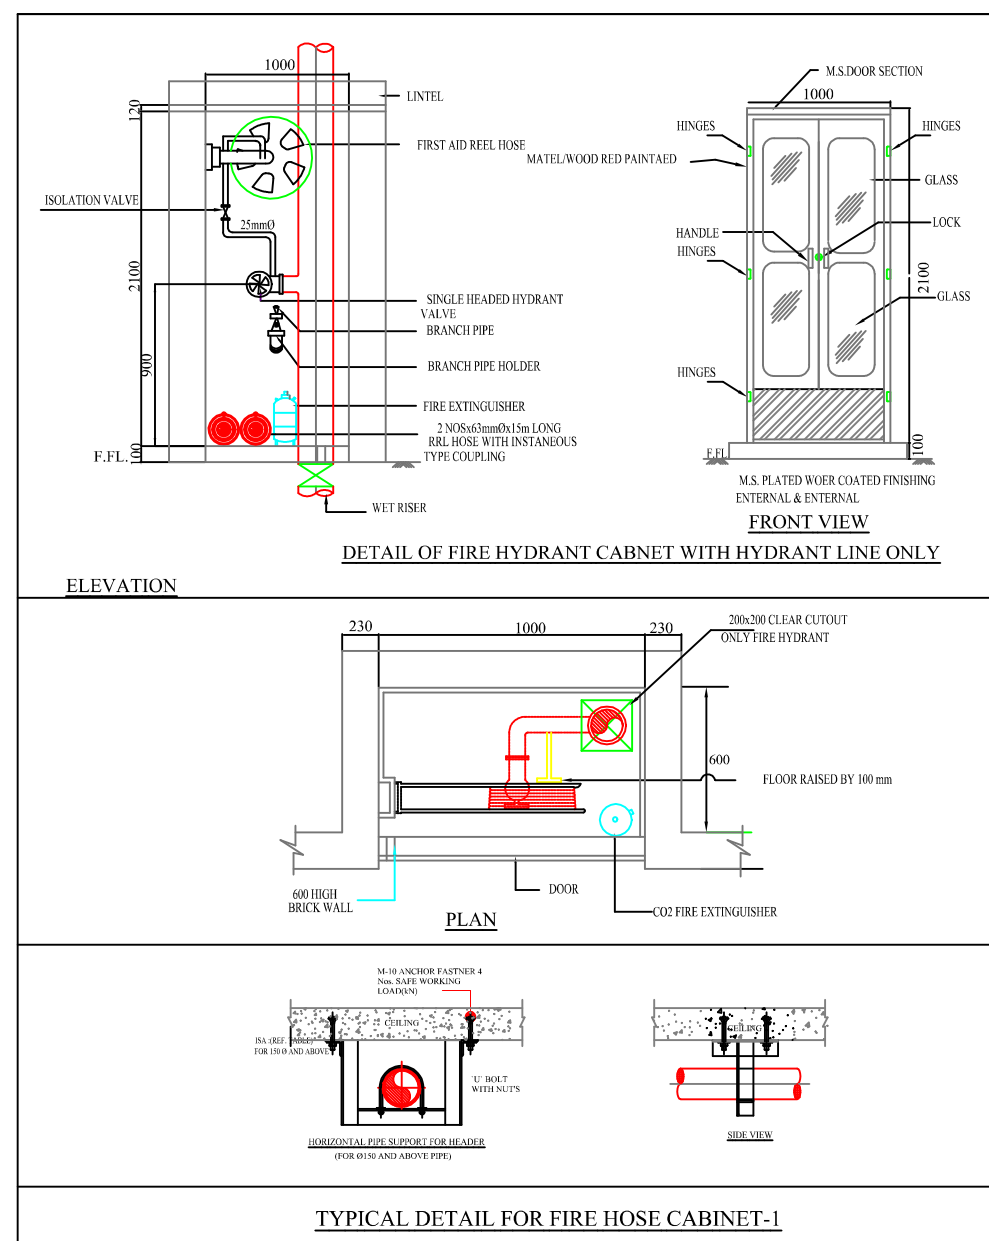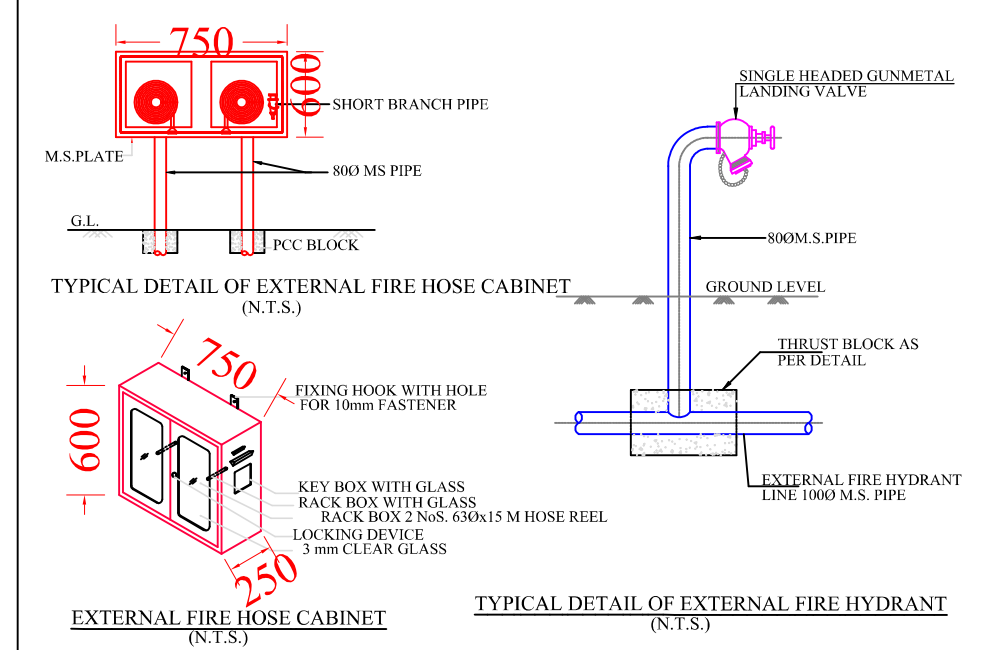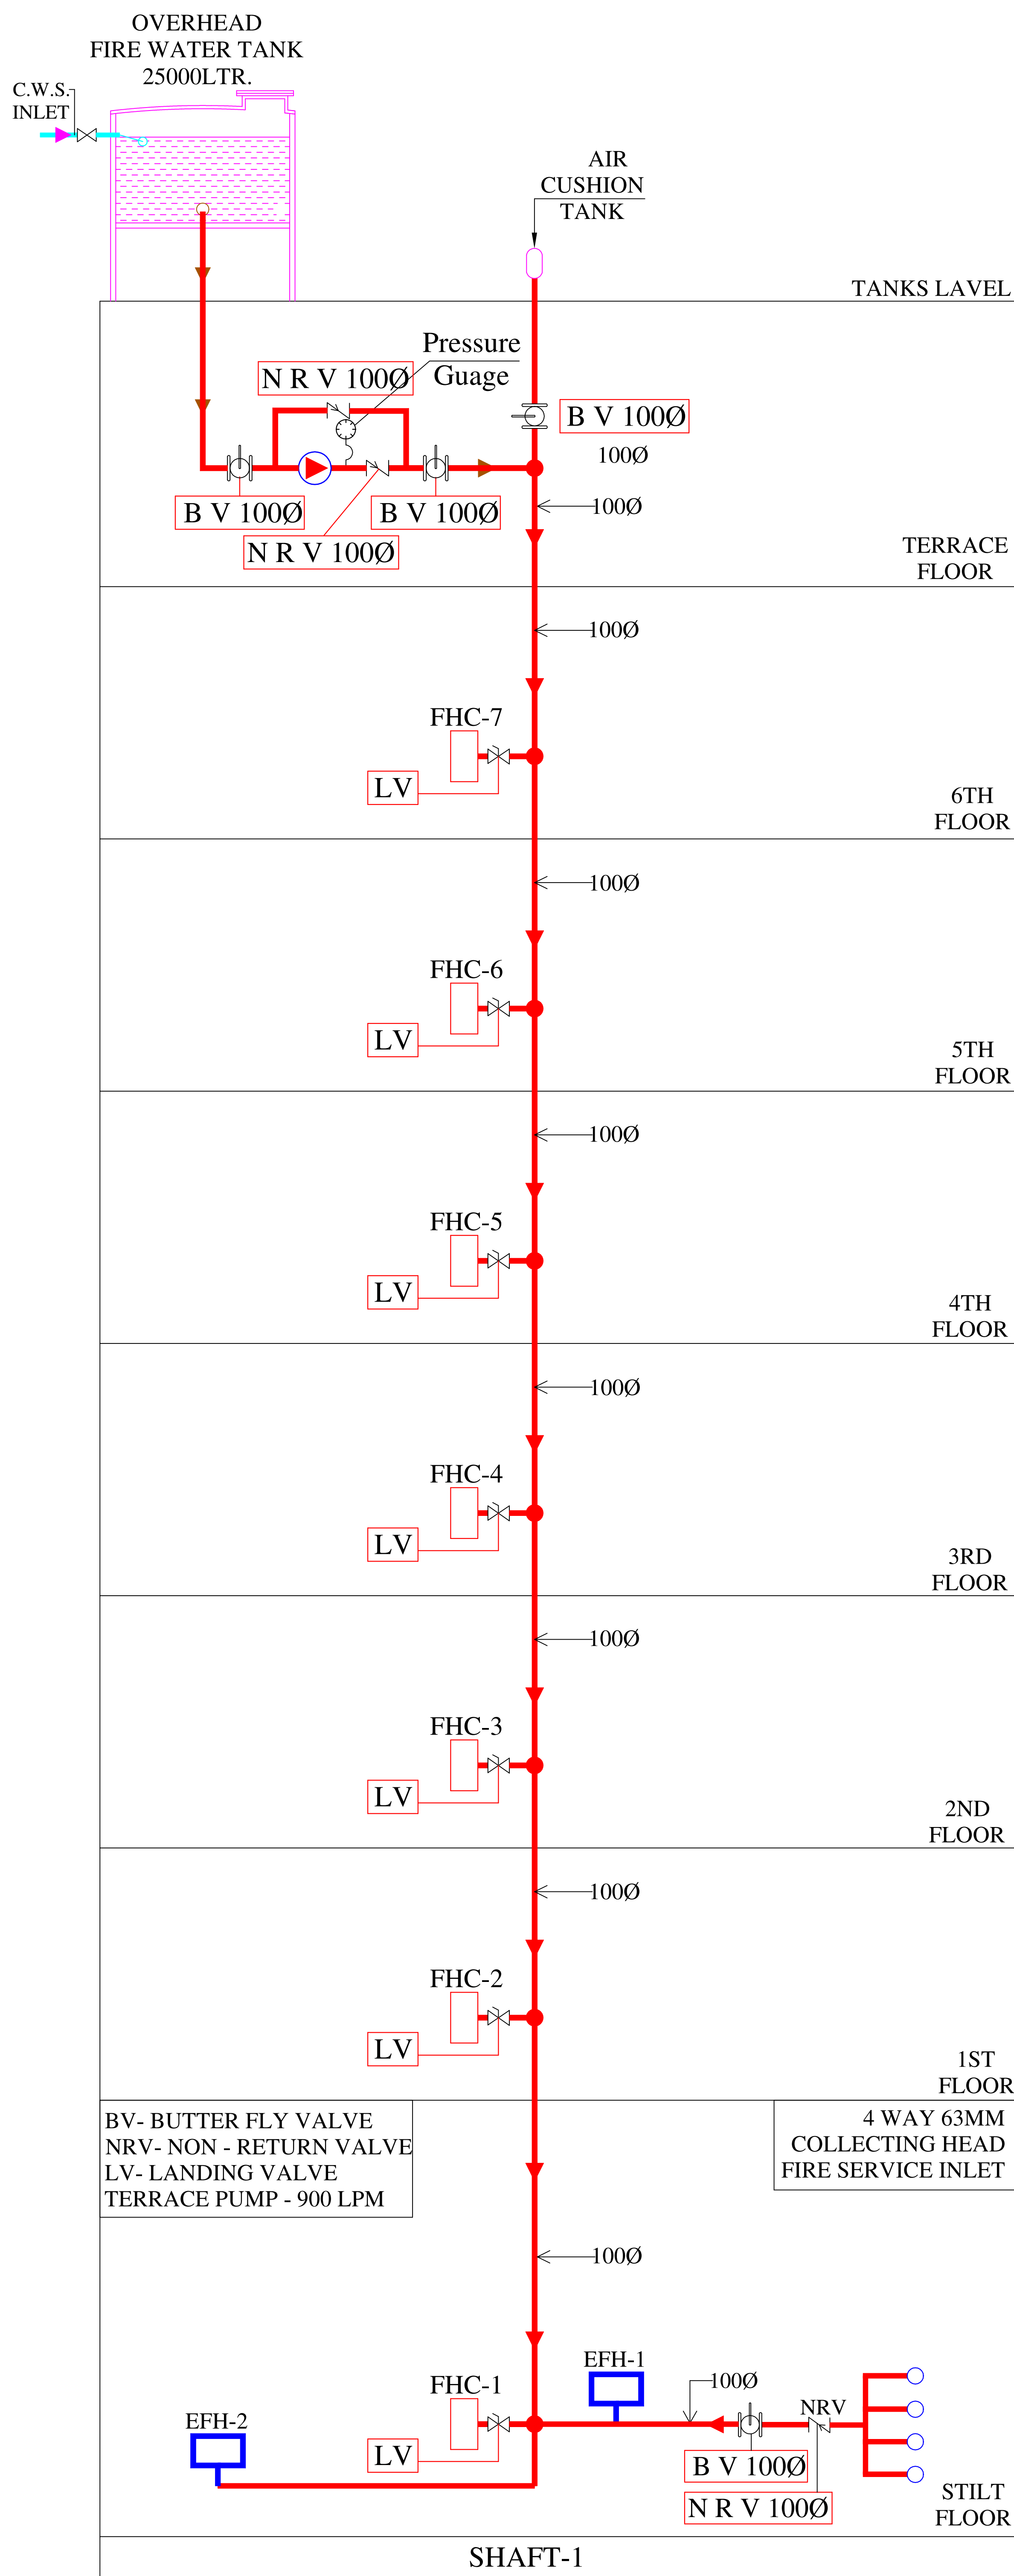

Vipul
VIPUL AGARWAL
M.E.P. CONSULTANT
B.E. ELECTRICAL

S.no.	Symbol	Description	Qty.	Size in mm
1.		Butter fly Valve	04	100Ø
2.		Non Return Valve	03	100Ø
3.		Landing Valve Single headed	09	63Ø
4.		Pressure Guage	01	
5.		Internal Fire Hose Cabinet	07	
6.		External Fire Hose Cabinet	02	

SERVICES CONSULTANT:
ASHI ASSOCIATES
F 9 / 440 , Keshav Marg Chitrakut Scheme, Jaipur
PH:91-0-93146-10438 , 0141-2440946 Mail: vipul8599@yahoo.com

PROJECT NAME:-
SHYAM HEAVENS

PROMOTER:-

INDOWESTERN BUILDTECH LLP

PROJECT ADDRESS:-

PLOT NO. 281, 282 XAVIER
ARCADE JAIPUR

PROJECT FOR REFERENCE:

ASHISH SHARMA XAVIER
ARCADE

DRAWING:-

FIRE SCHEMATIC LAYOUT

DATE:- 11-12-2024	REV.: 00
----------------------	-------------