

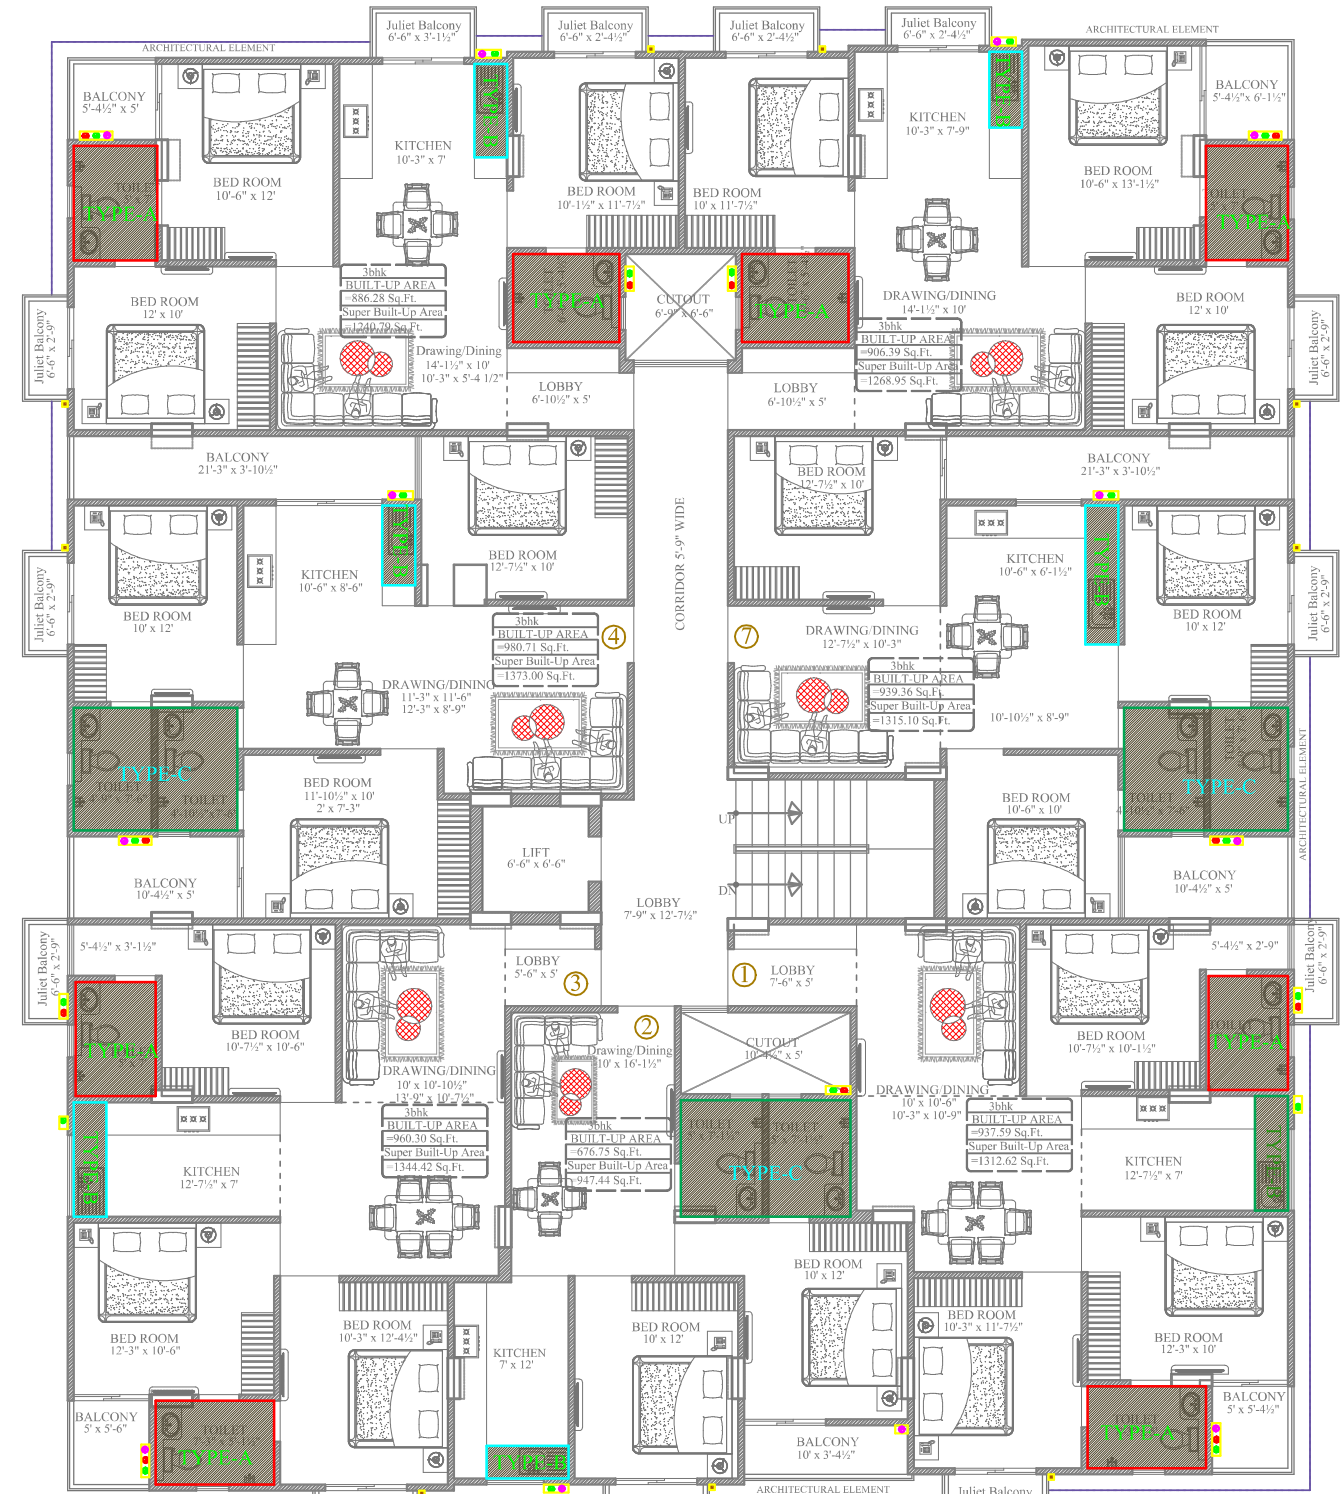
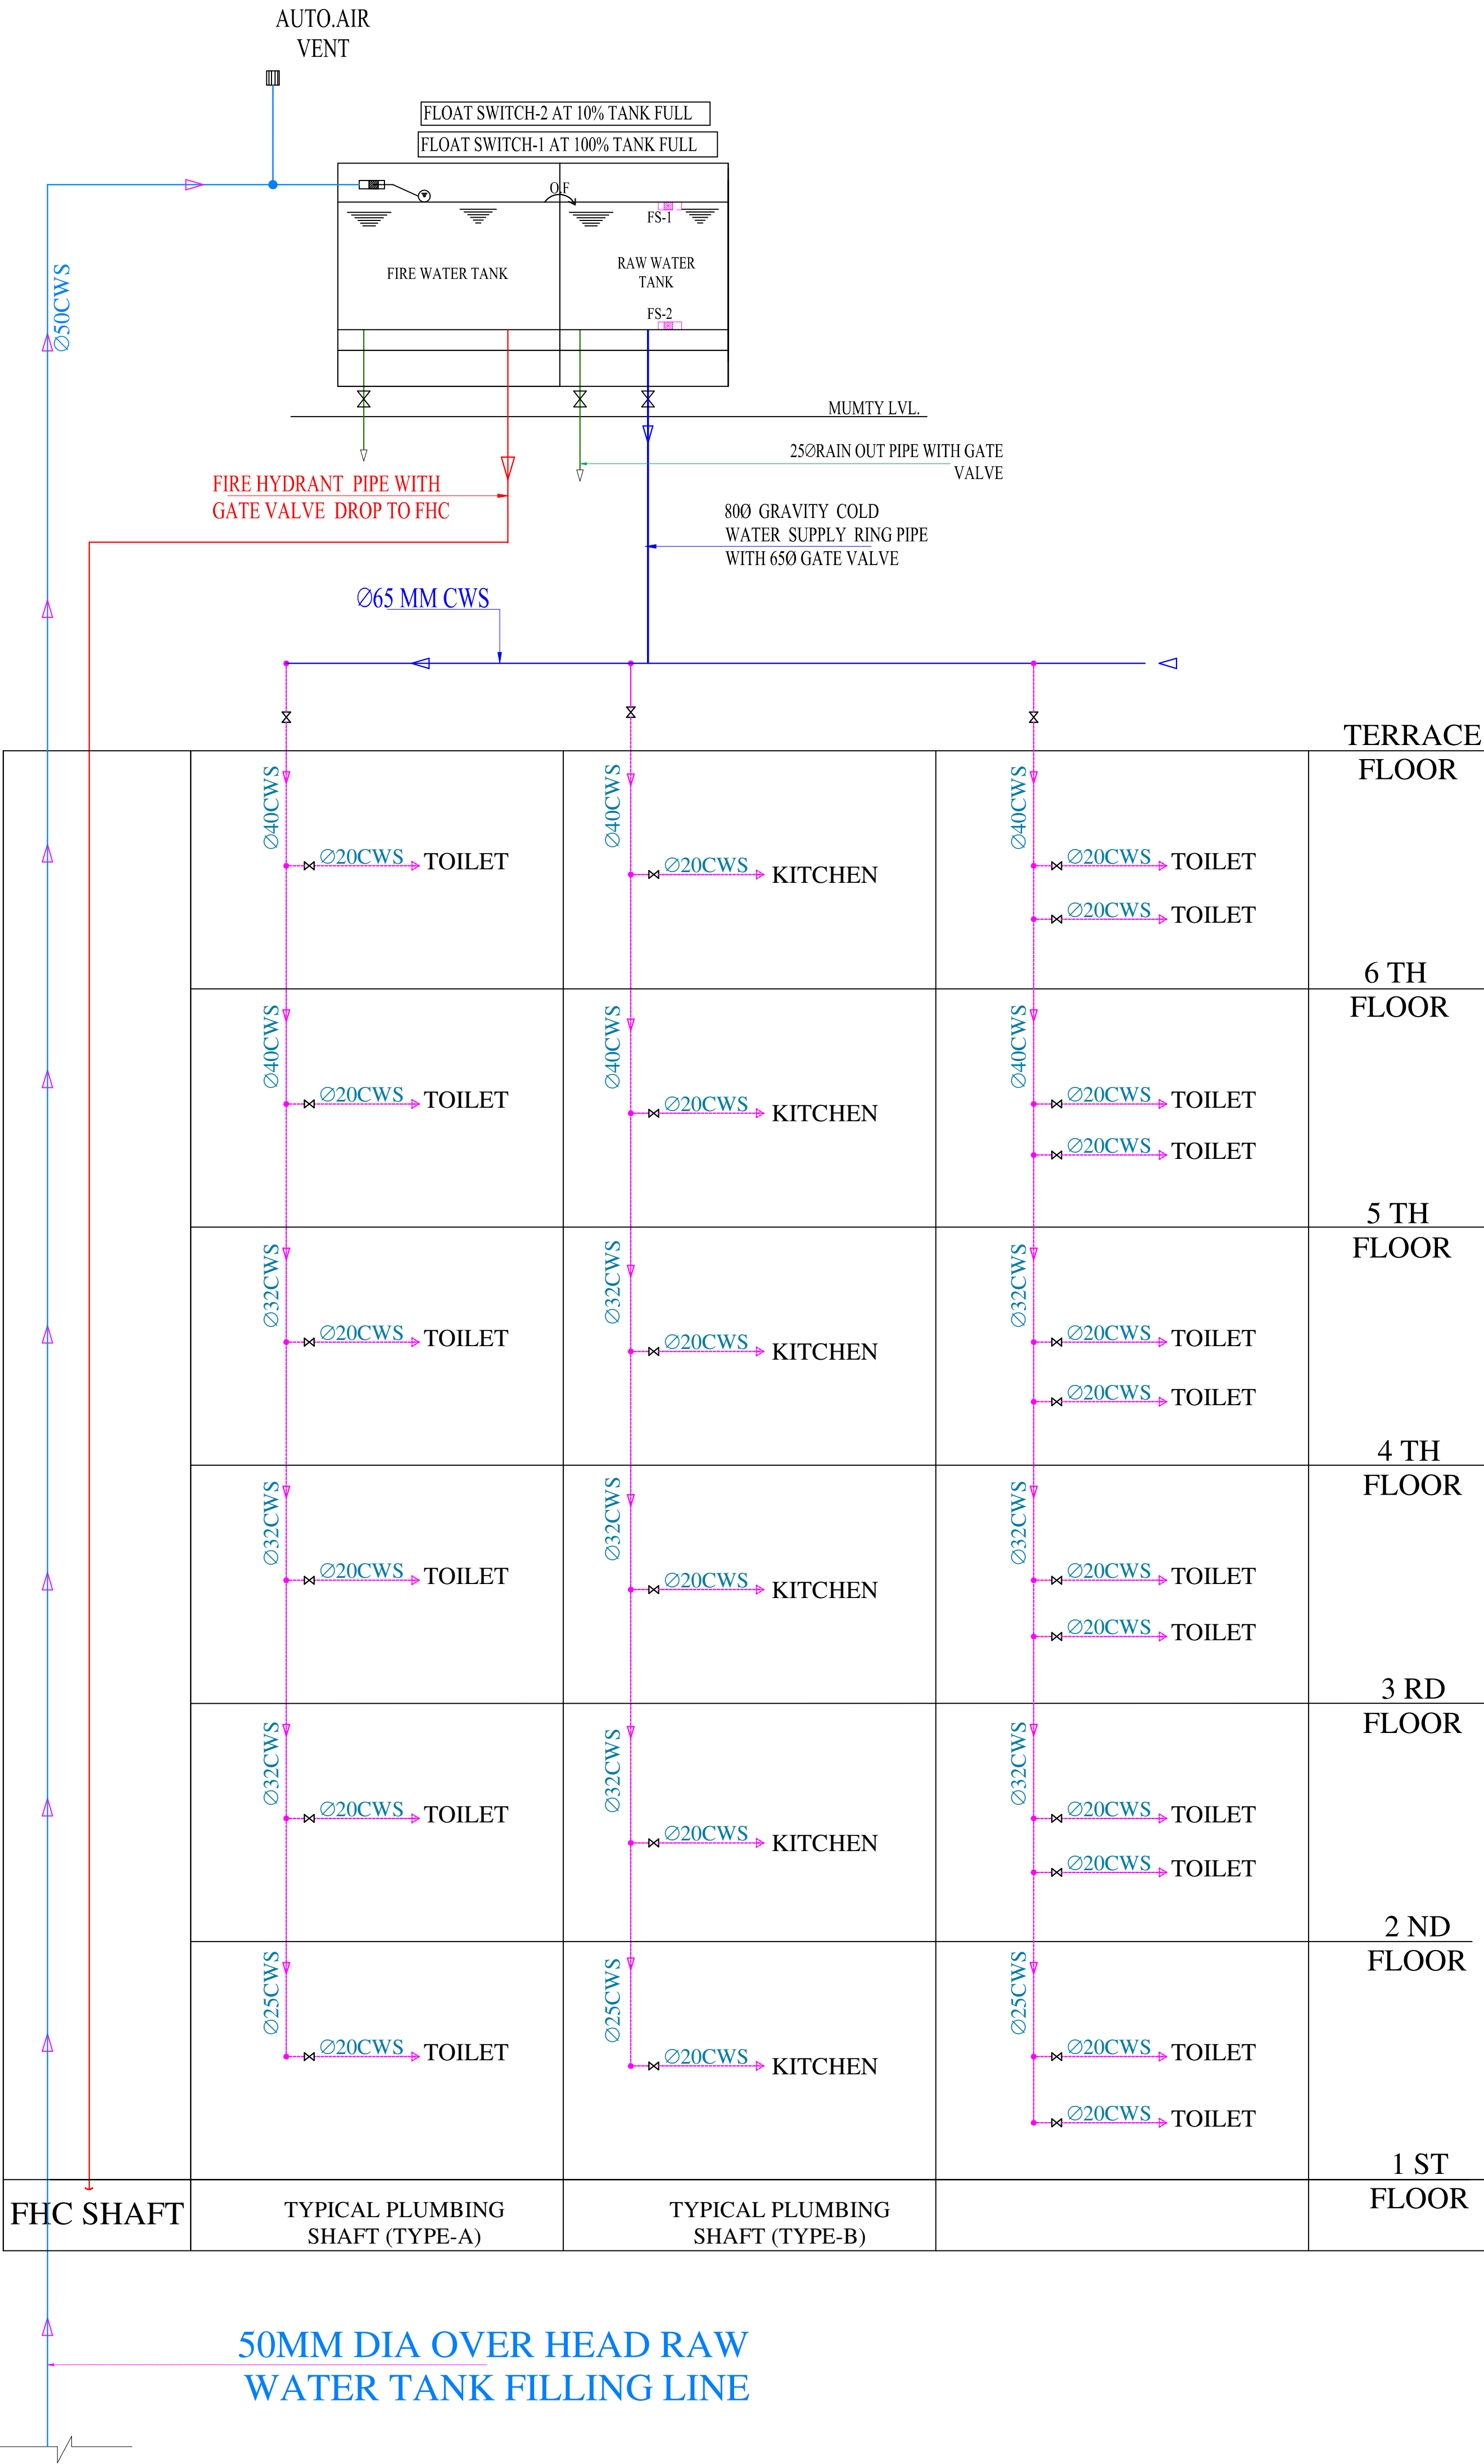


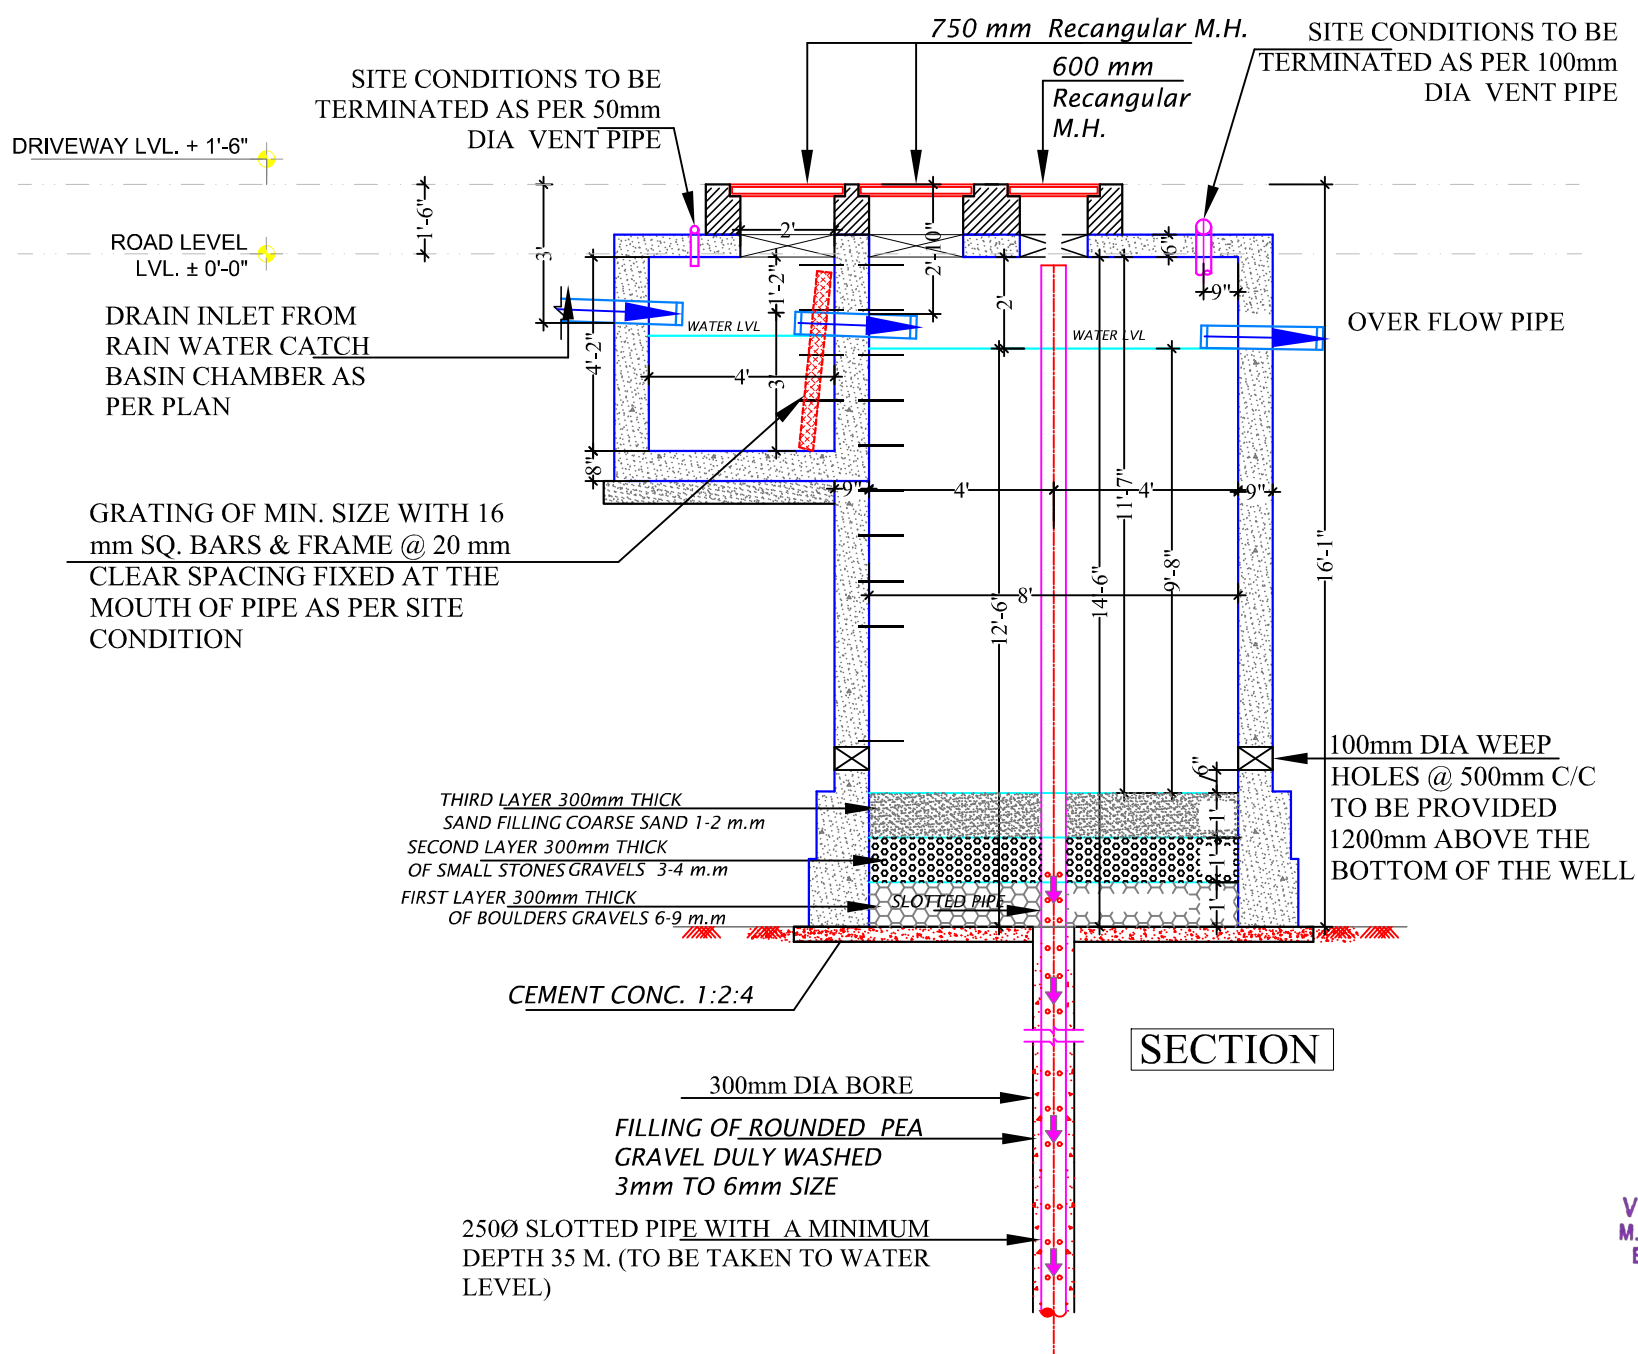

PROJECT NAME:-	SHYAM HEAVENS
PROMOTER:-	INDOWESTERN BUILDTECH LLP
PROJECT ADDRESS:-	PLOT NO. 281, 282 XAVIER ARCADE JAIPUR
PROJECT FOR REFERENCE:	ASHISH SHARMA XAVIER ARCADE
SERVICES CONSULTANT:	ASHI ASSOCIATES F 9 / 440 , Keshav Marg Chitrakut Scheme,Jaipur PH:91-0-93146-10438 ,0141-2440946 Mail:vipul8599@yahoo.com
DRAWING:-	WATER SUPPLY SCHEMATIC DIAGRAM

RAIN WATER HARVESTING TANK
SIZE-8'-0"X 8'-0"X 12'-6"
EFFECTIVE DEPTH
TOTAL DEPTH-14'-6"

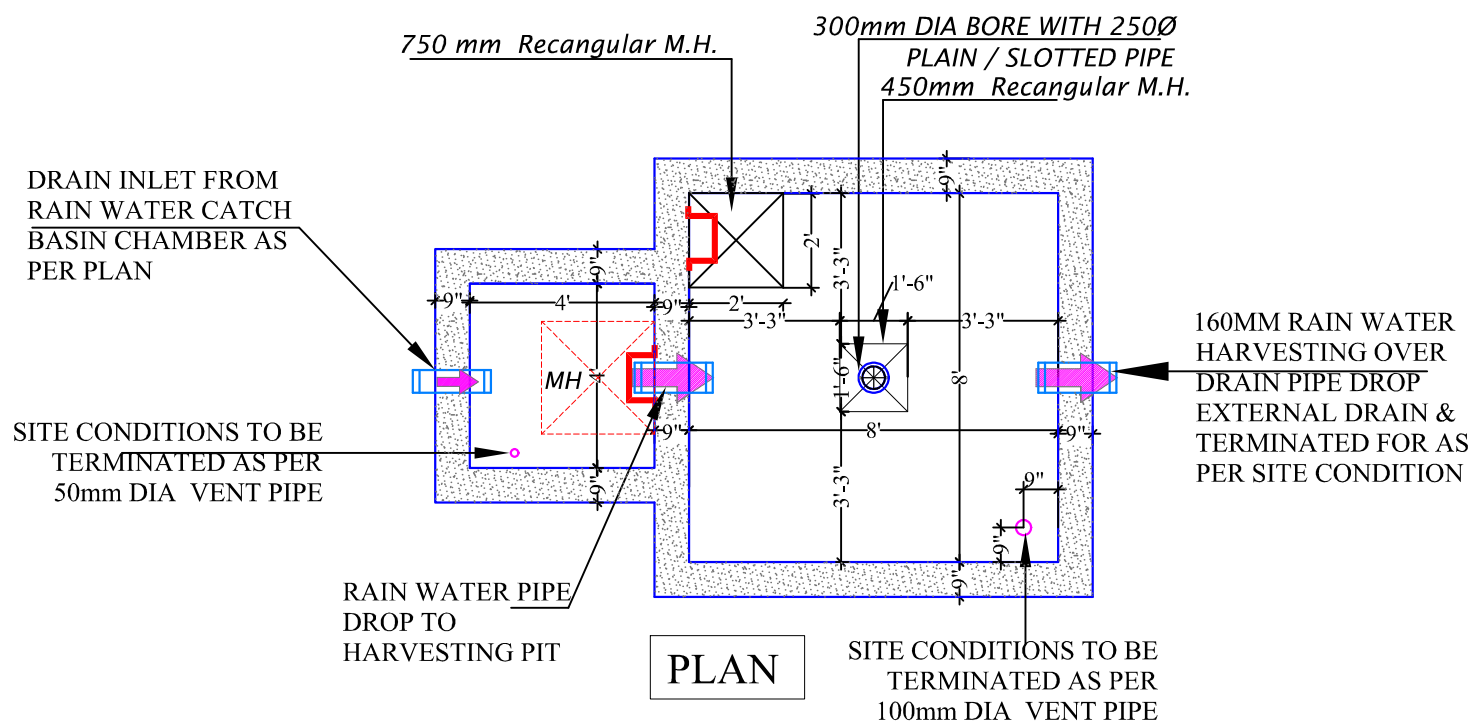

Vipul
VIPUL AGARWAL
M.E.P. CONSULTANT
B.E. ELECTRICAL

CLIENT :- Ashish Sharma Xavier Arcade -

Project Name: Shyam Heavens
Promoter: Indowestern Buildtech LLP
Project Address: PLOT NO. 281, 282XAVIER ARCADE JAIPUR

DRAWING TYPE :-

RAIN WATER
HARVESTING PIT
SECTION DETAILS PLAN

SERVICES CONSULTANT:
ASHI ASSOCIATES
F 9 / 440 , Keshav Marg Chitrakut
Scheme,Jaipur
PH:91-0-93146-10438 ,0141-2440946
Mail:vipul8599@yahoo.com




ARCHITECT :-
SPACE GRID
C-49,VIDYA
APARTMENT,PARAS MARG,
BAPU NAGAR,NEAR JANTA
STORE CIRCLE, JAIPUR-302015
PH-09314918766,0141-4005506 (O)
Email:-info.spacegrid@gmail.com



ARCHITECTS:

 **SPACE GRID**

C-49, VIDYA APARTMENT, PARAS
MARG, BAPU NAGAR, NEAR JANTA
STORE CIRCLE, JAIPUR-302015
PH-09314918766, 0141-4005506 (O)
Email:-info.spacegrid@gmail.com

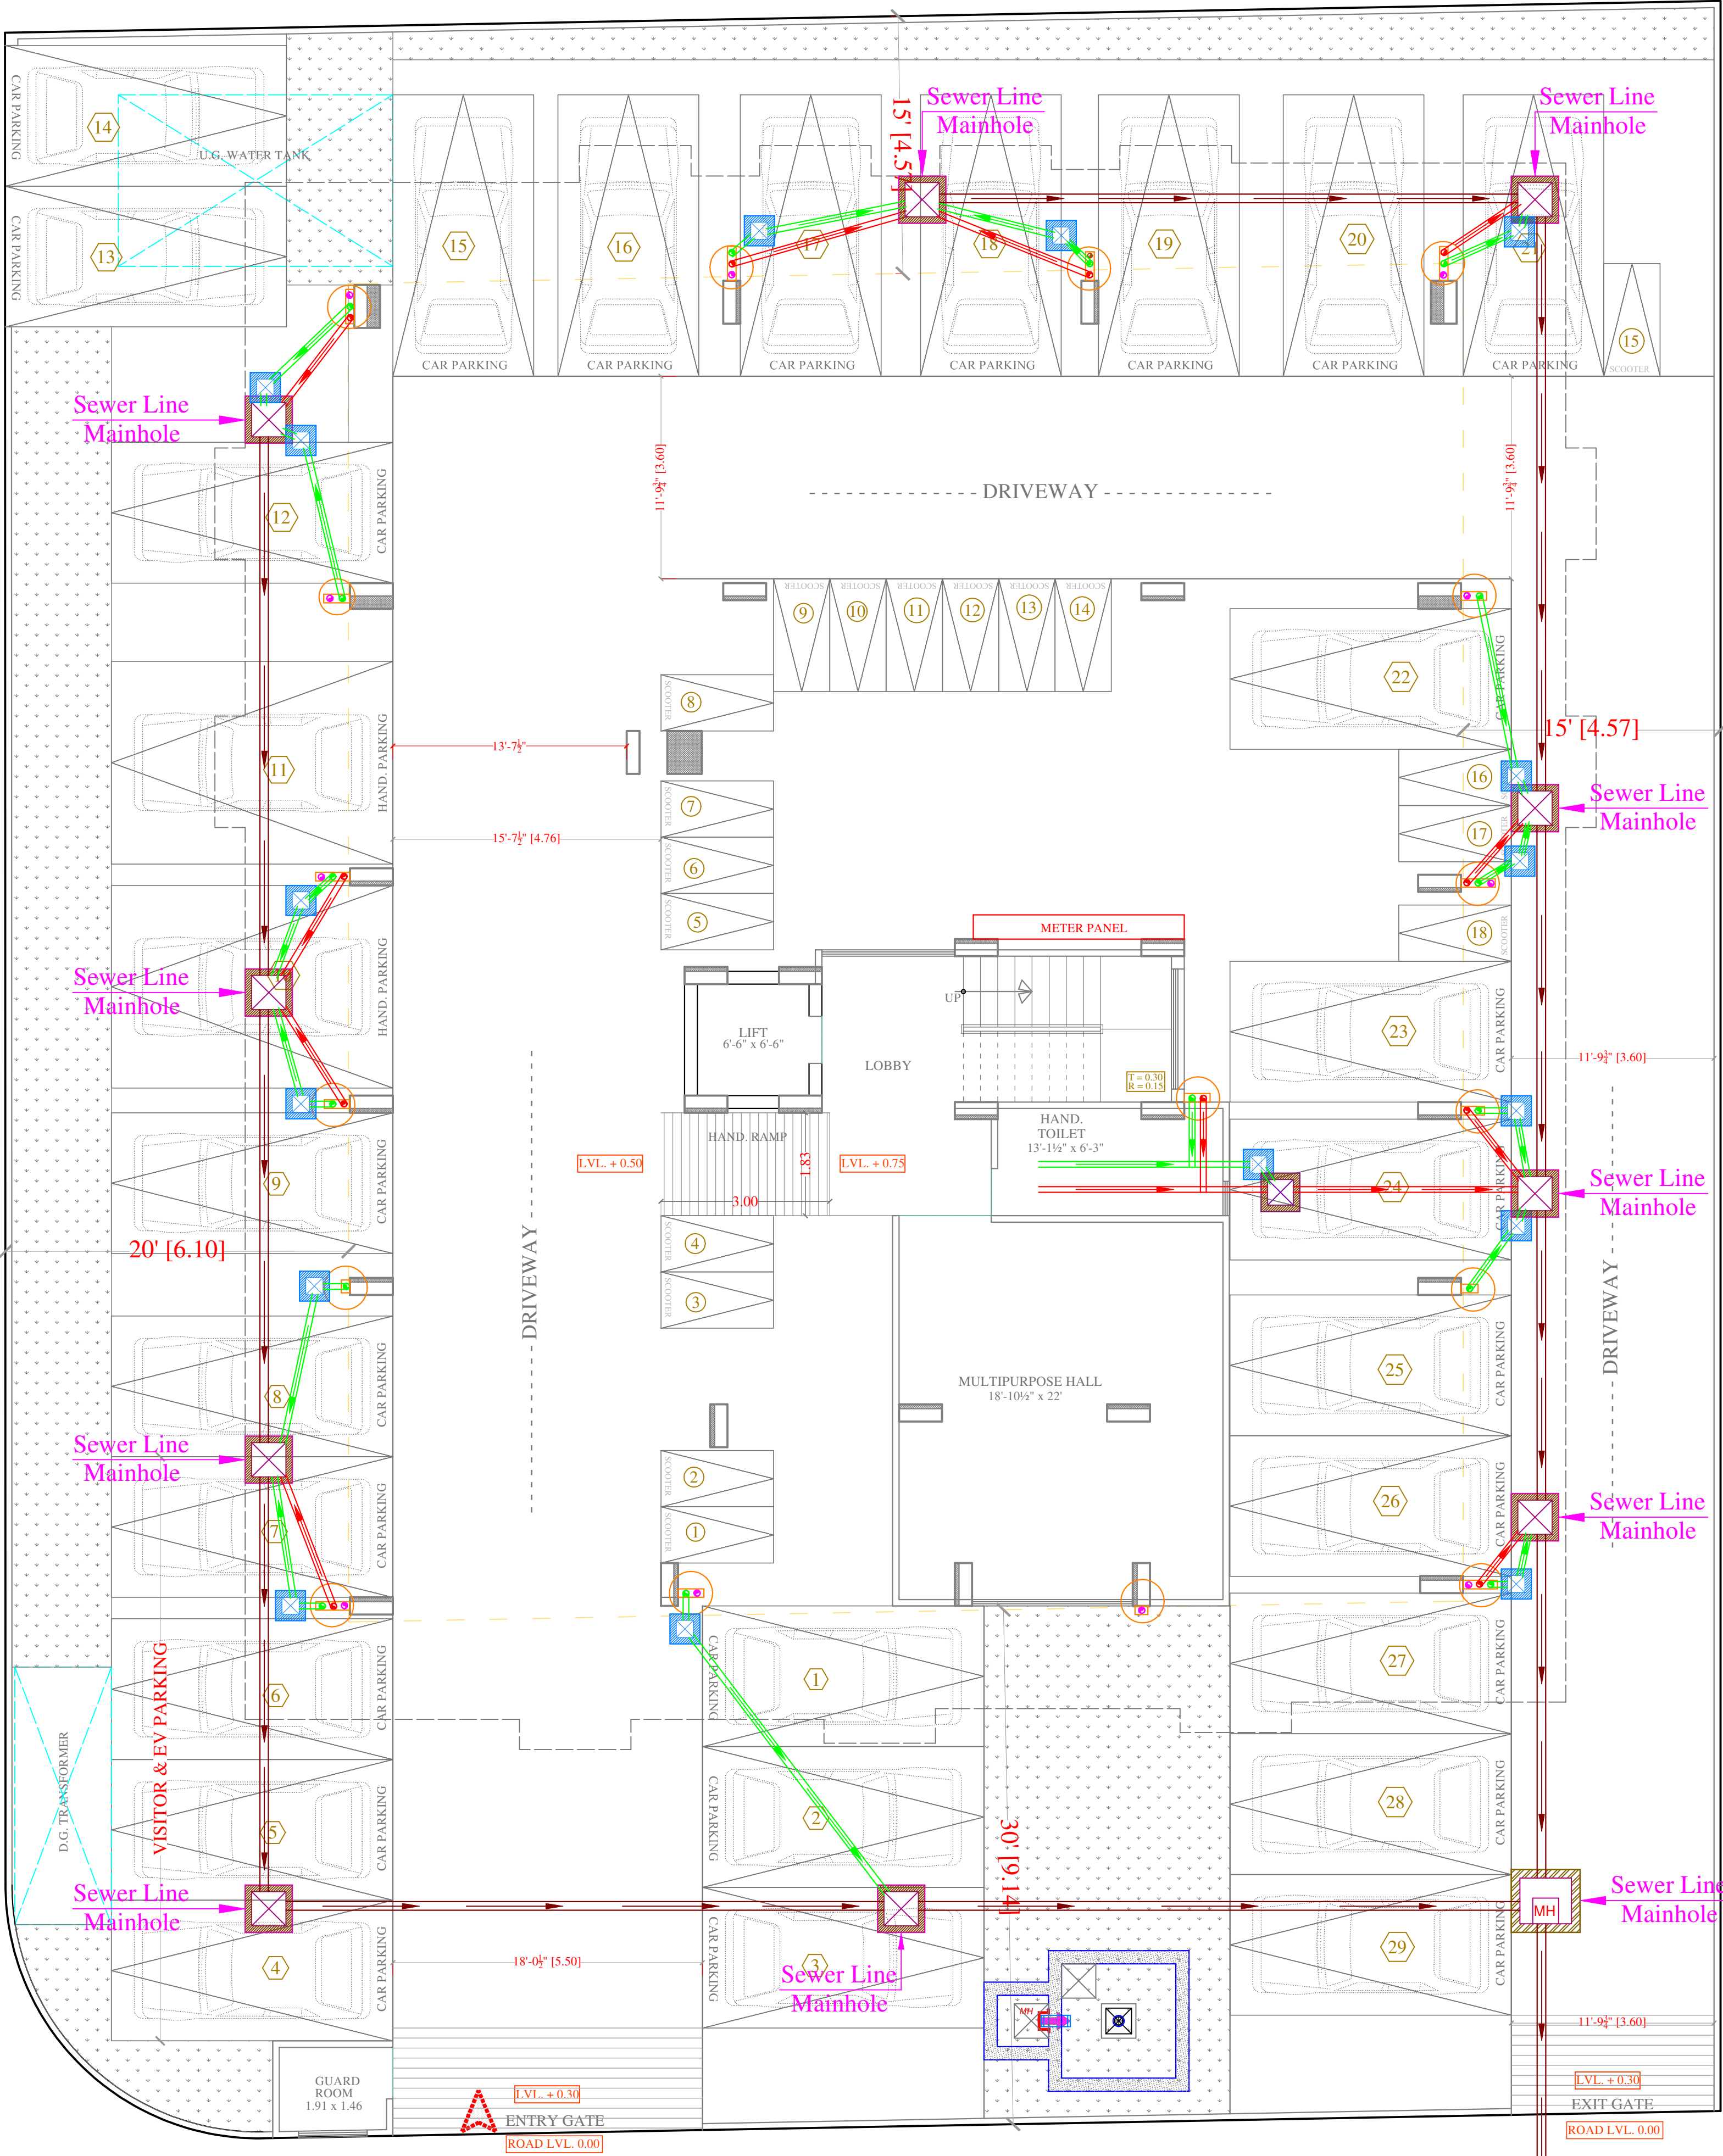


STILT PLAN

SYMBOL	DESCRIPTION
	Ø110 mm Soil Waste Water Pipe
	Ø110 mm Waste Water Pipe
	Ø110 mm Rain Water Pipe
	Ø160 mm Soil Waste Water Pipe Slope 1:150
	Ø110 mm Soil Waste Water Pipe Slope 1:150
	Ø110 mm Waste Water Pipe Slope 1:150
	Gully Trap-12"X12" Depth 12"
	Main Hole-18"X18" Depth According to Slope
	Main Hole-24"X24" Depth According to Slope
	Main Hole-36"X32" Depth According to Slope
	Flow Direction

Vipul
VIPUL AGARWAL
M.E.P. CONSULTANT
B.E. ELECTRICAL

SERVICES CONSULTANT: ASHI ASSOCIATES F 9 / 440 , Keshav Marg Chitrakut Scheme,Jaipur PH:91-0-93146-10438 ,0141-2440946 Mail:vipul8599@yahoo.com
ARCHITECTS:- SPACE GRID C-49, VIDYA APARTMENT, PARAS MARG, BAPU NAGAR, NEAR JANTA STORE CIRCLE, JAIPUR-302015 PH-09314918766,0141-4005506 (O) Email:-info.spacegrid@gmail.com
PROJECT NAME:- SHYAM HEAVENS
PROMOTER:- INDOWESTERN BUILDTECH LLP
PROJECT ADDRESS:- PLOT NO. 281, 282 XAVIER ARCADE JAIPUR
PROJECT FOR REFERENCE: ASHISH SHARMA XAVIER ARCADE
DRAWING:- EXTERNAL SEWERAGE WATER PIPE ROUTE PLAN

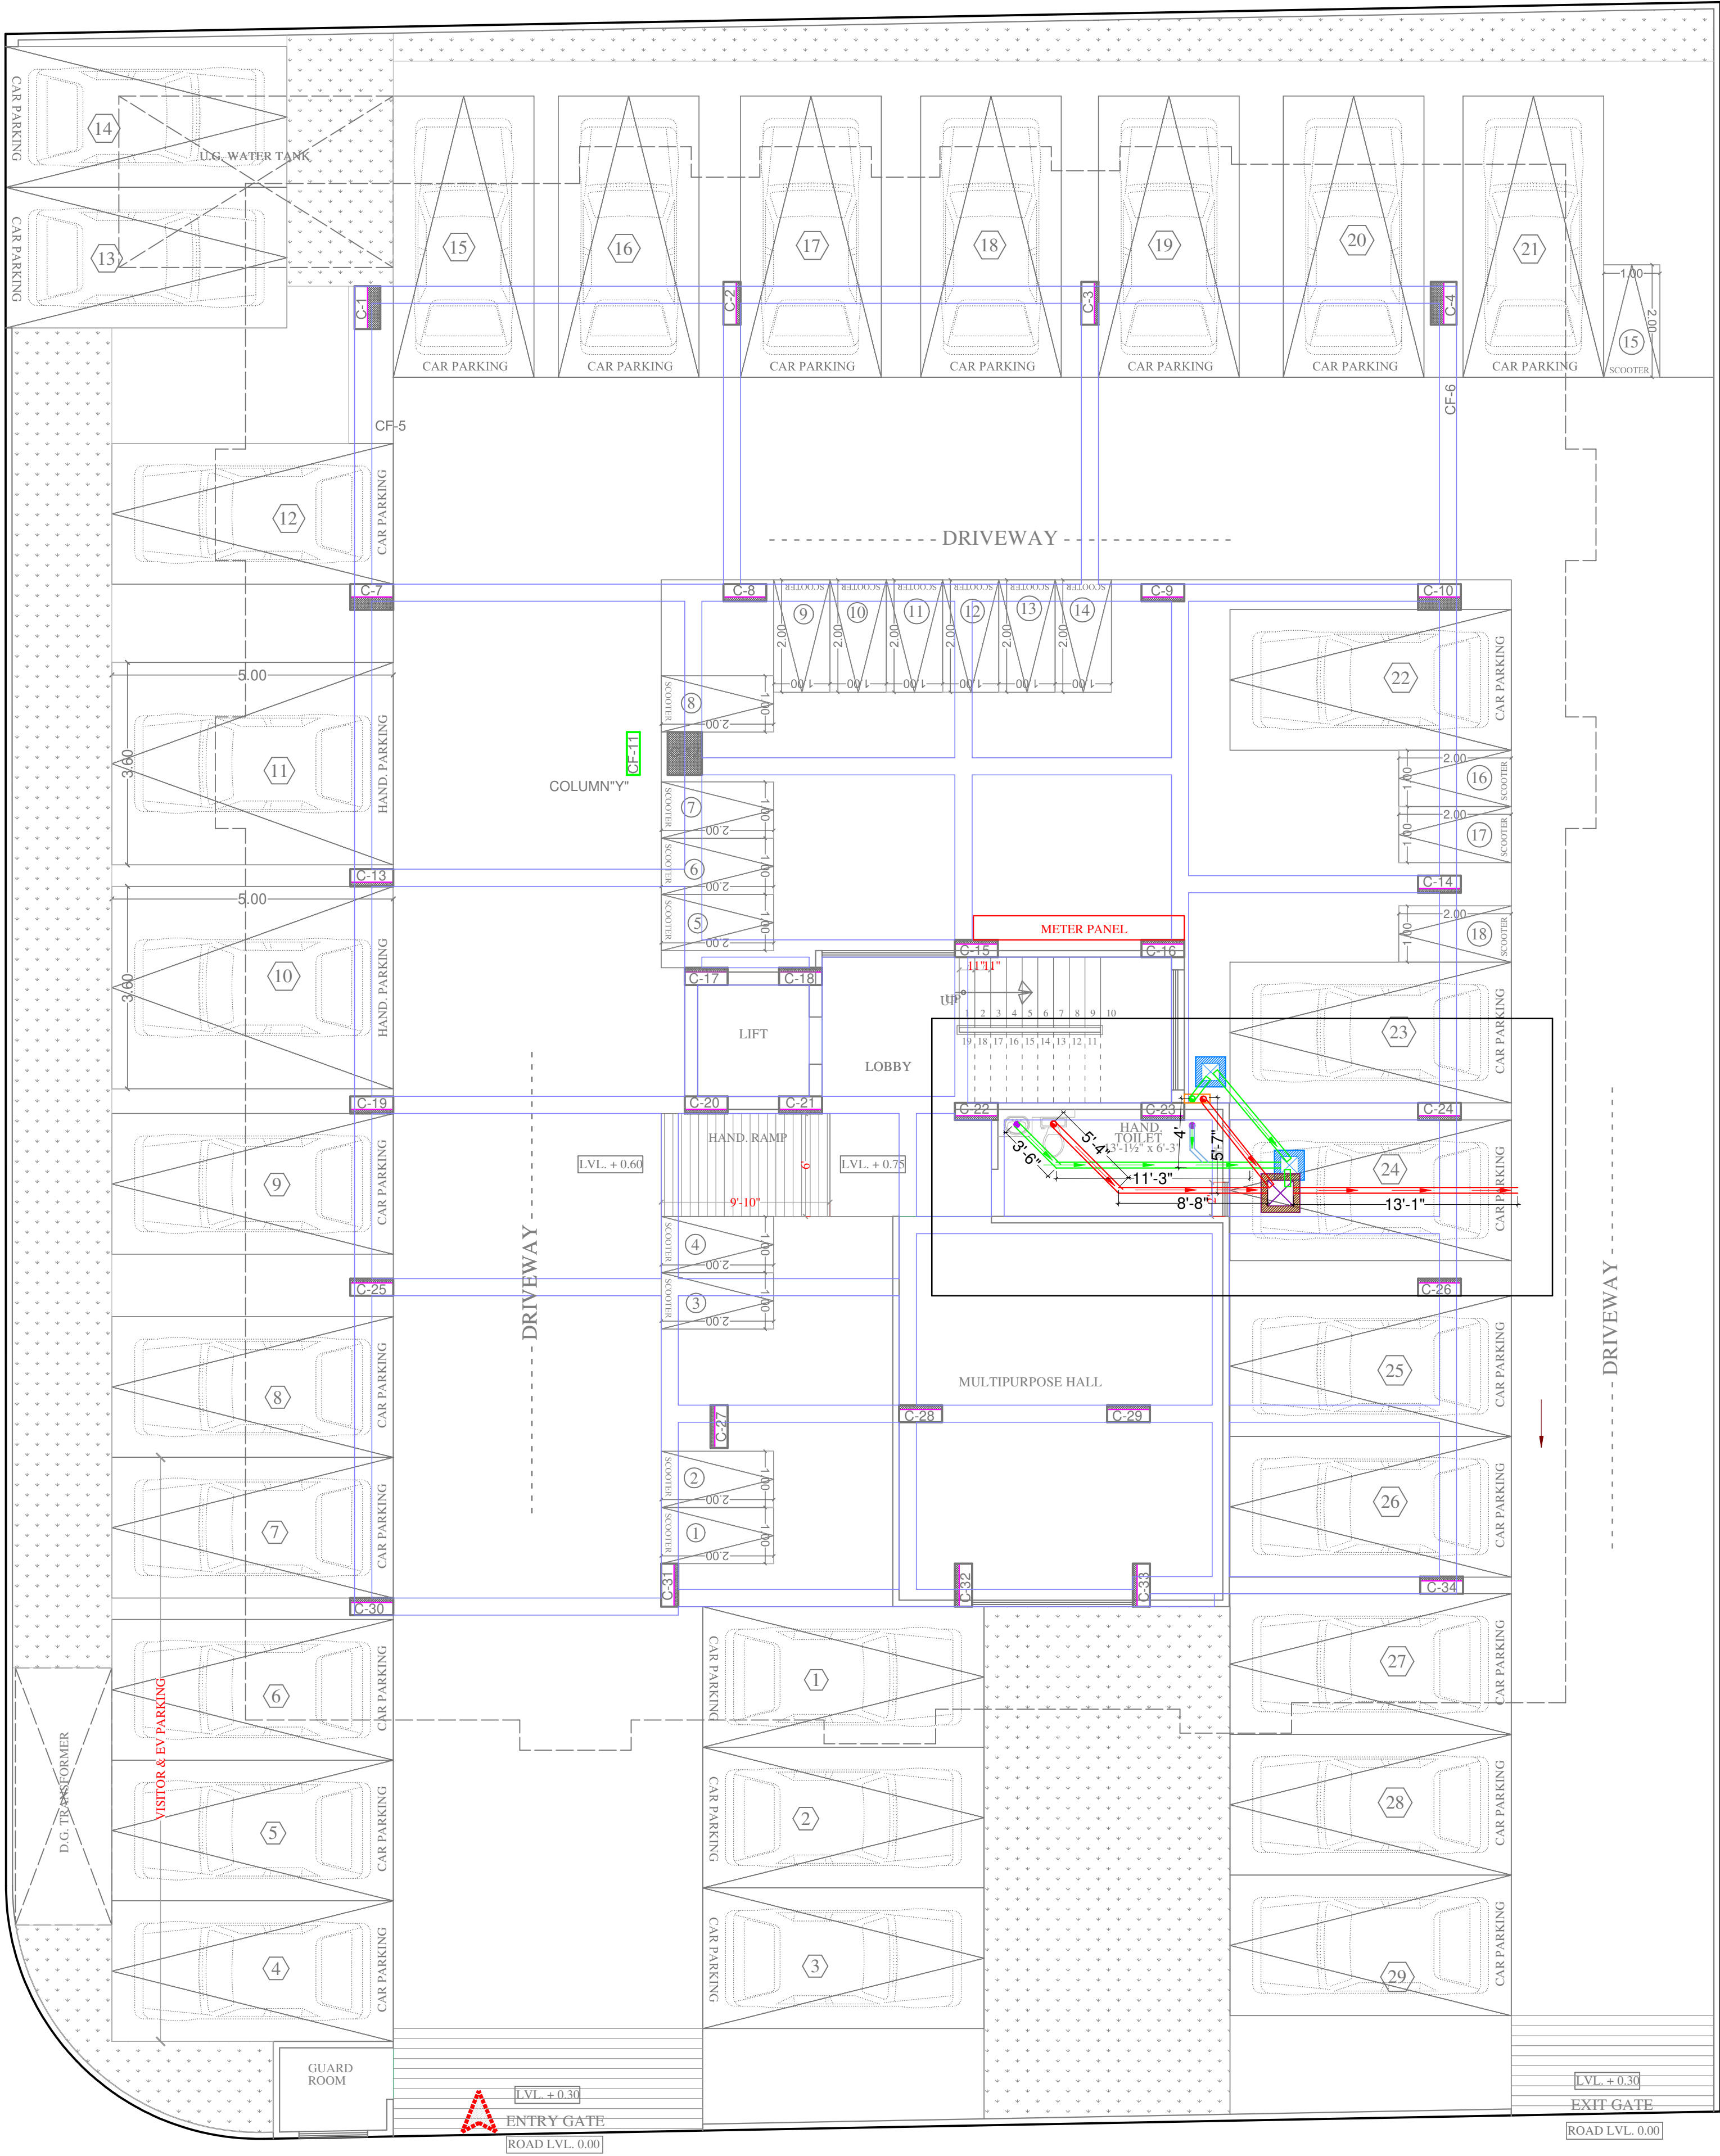

STILT PLAN


VIPUL AGARWAL
M.E.P. CONSULTANT
B.E. ELECTRICAL

SYMBOL	DESCRIPTION
	110 mm Soil Waste Water Pipe
	110 mm Waste Water Pipe
	110 mm Rain Water Pipe
	110 mm Soil Waste Water Pipe Slope 1:150
	110 mm Waste Water Pipe Slope 1:150
	110 mm Rain Water Pipe Slope 1:200
	75 mm Waste Water Pipe Internal Toilet
	40mm Waste Water Pipe Bottle Trap
	FLOOR TRAP
SERVICES CONSULTANT: ASHI ASSOCIATES F 9 / 440 , Keshav Marg Chitrakut Scheme,Jaipur PH:91-0-93146-10438 ,0141-2440946 Mail:vipul8599@yahoo.com	
ARCHITECT :- SPACE GRID C-49,VIDYA APARTMENT,PARAS MARG, BAPU NAGAR,NEAR JANTA STORE CIRCLE, JAIPUR-302015 PH-09314918766,0141-4005506 (O) Email:-info.spacegrid@gmail.com	


CLIENT :- Ashish Sharma Xavier Arcade
Project Name: Shyam Heavens
Promoter: Indowestern Buildtech LLP
Project Address: PLOT NO. 281, 282XAVIER ARCADE JAIPUR

DRAWING TYPE :-
STILT FLOOR
COMMON TOILET
DRAINAGE PLAN

DATE: 15-02-2025
DRN. By: SNEHA
APPD. By: SANJAY

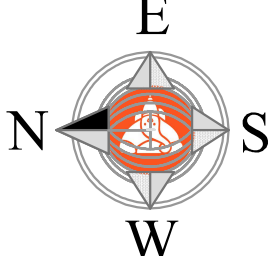

ARCHITECT :-
SPACE GRID
C-49,VIDYA
APARTMENT,PARAS MARG,
BAPU NAGAR,NEAR JANTA
STORE CIRCLE, JAIPUR-302015
PH-09314918766,0141-4005506 (O)
Email:-info.spacegrid@gmail.com

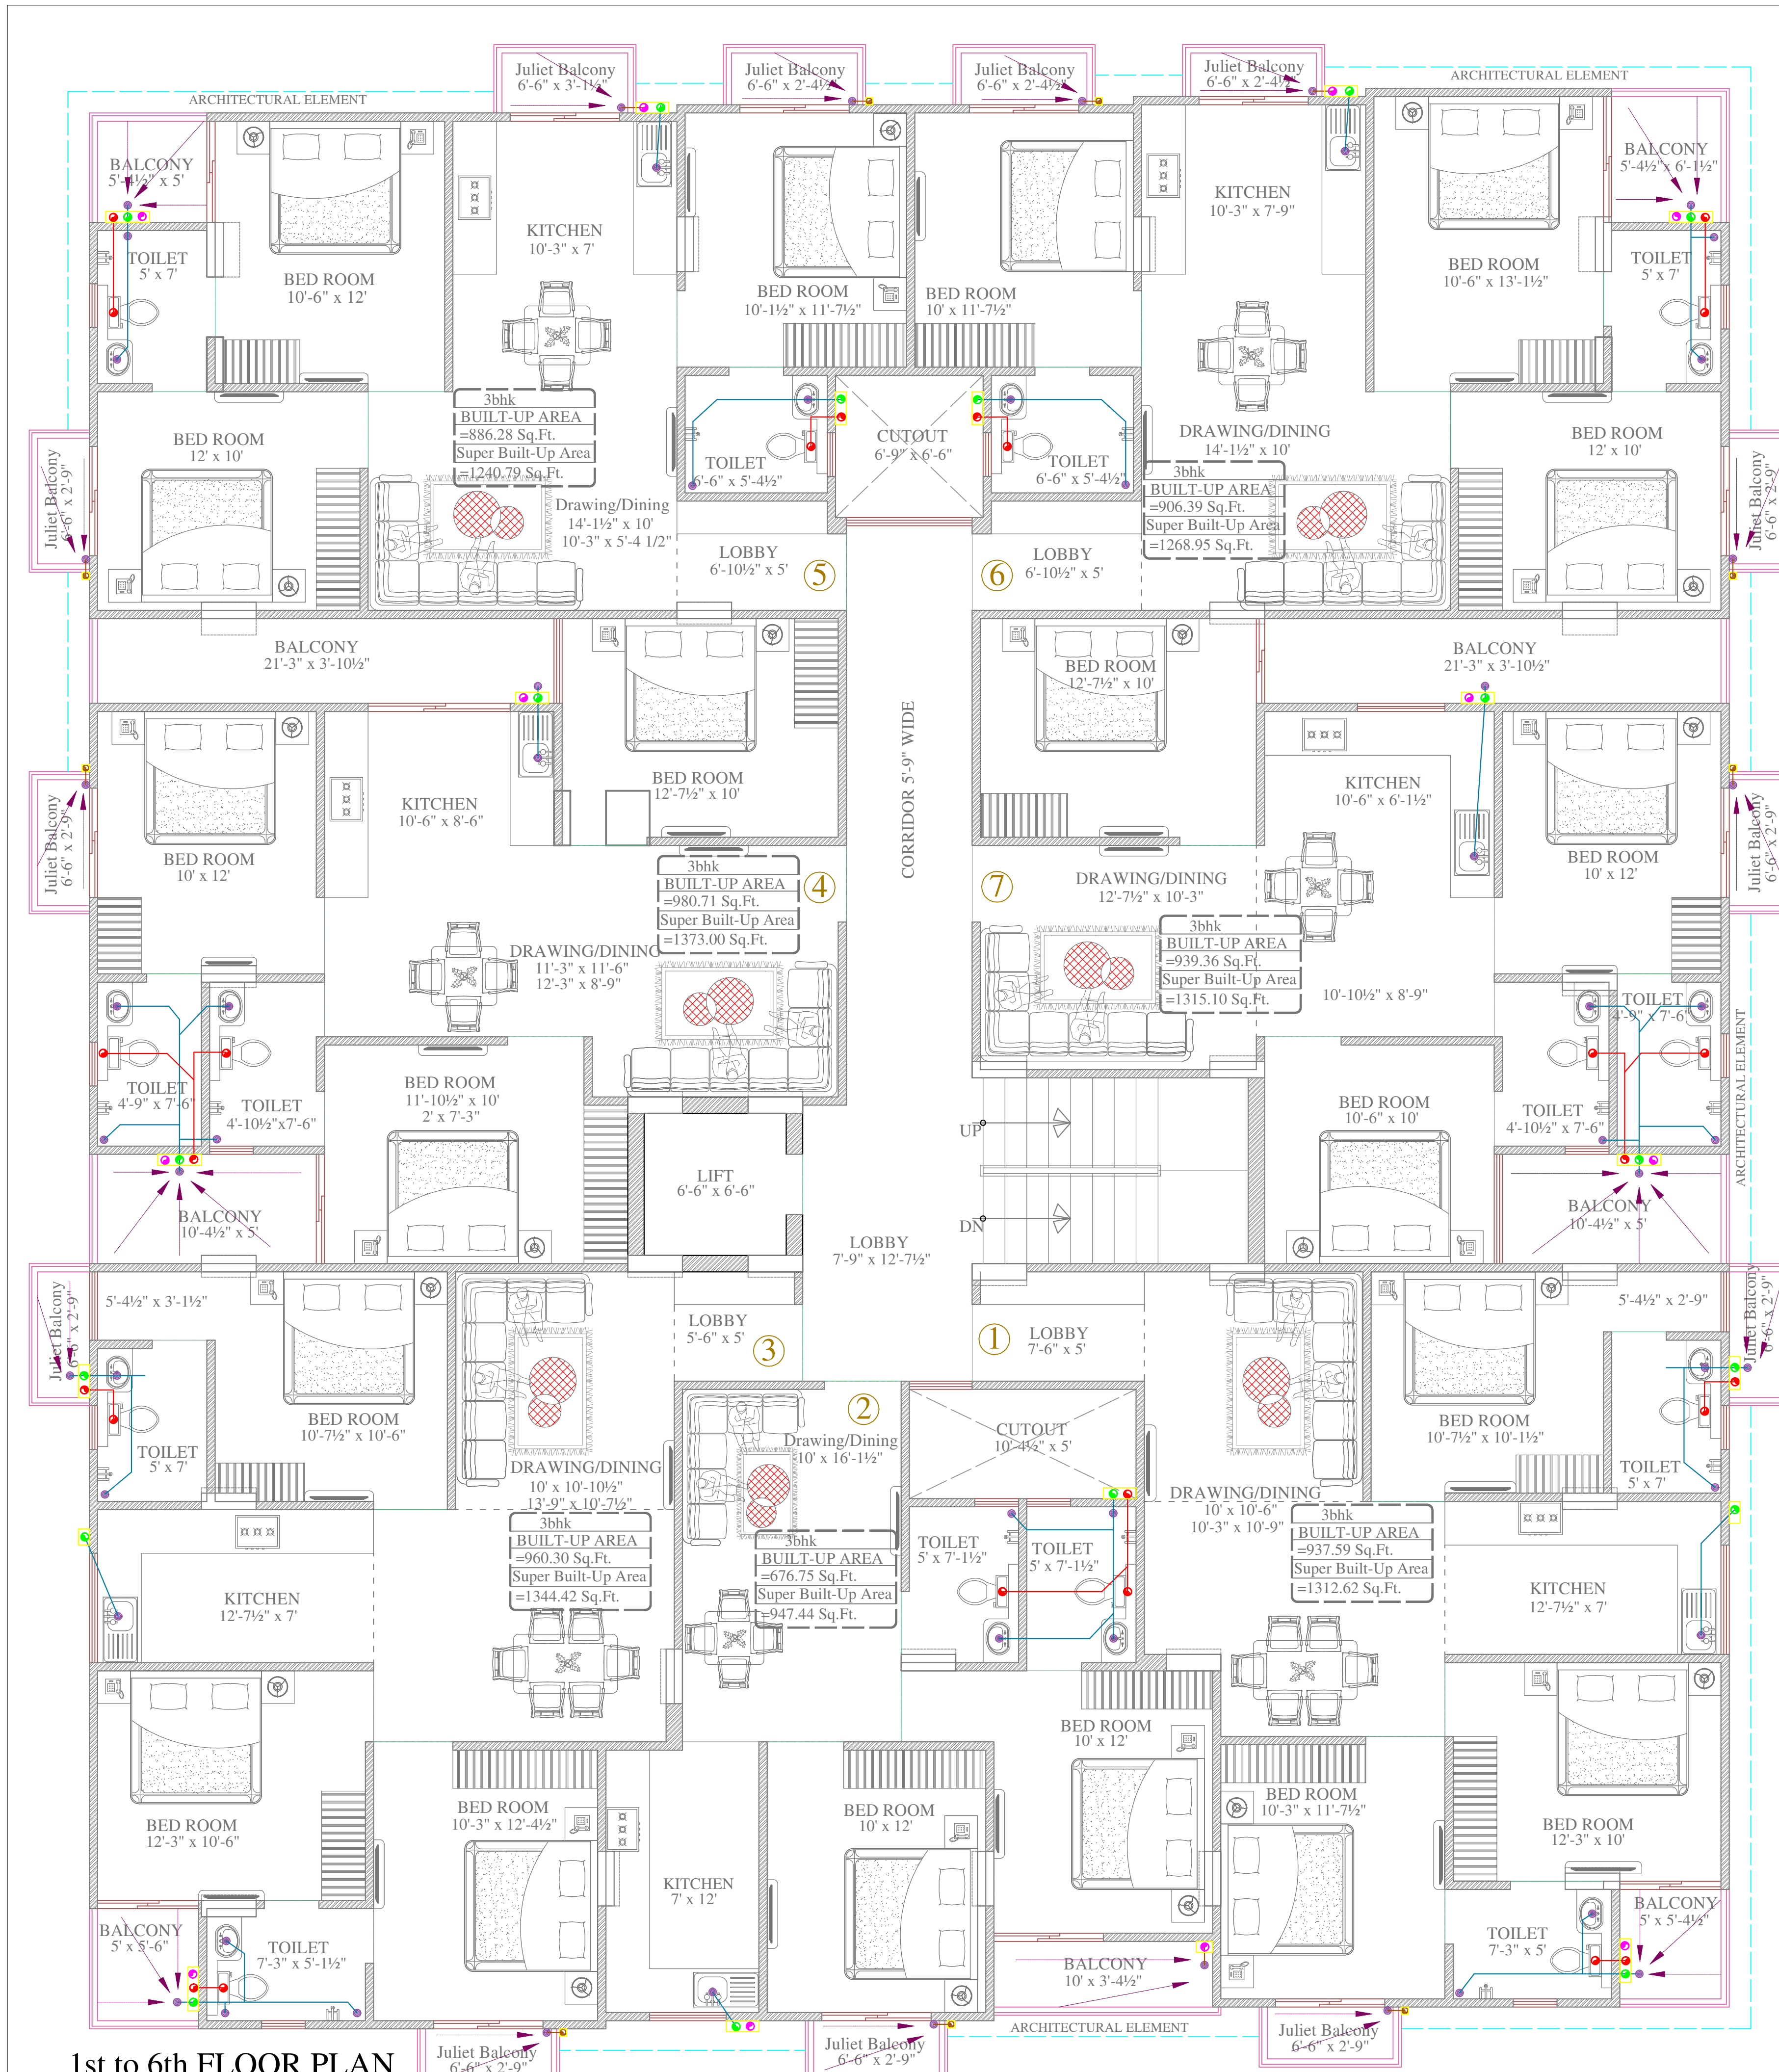

1st to 6th FLOOR PLAN

SYMBOL	DESCRIPTION
	110 mm Soil Waste Water Pipe
	110 mm Waste Water Pipe
	110 mm Rain Water Pipe
	110 mm Soil Waste Water Pipe
	110 mm Waste Water Pipe
	110 mm Rain Water Pipe
	75 mm Waste Water Pipe
	75 mm Rain Water Pipe
	50mm Waste Water Pipe Bottle Trap
	Floor Trap
	Flow Direction

PROJECT NAME:-
SHYAM HEAVENS

PROMOTER:-
INDOWESTERN BUILDTECH LLP


PROJECT ADDRESS:-
PLOT NO. 281, 282 XAVIER
ARCADE JAIPUR

PROJECT FOR REFERENCE:
ASHISH SHARMA XAVIER
ARCADE

DRAWING:
TYPICAL FLOOR
DRAINAGE PLAN

SERVICES CONSULTANT:
ASHI ASSOCIATES
F9/440,Keshav Marg Chitrakut
Scheme,Jaipur
PH:91-0-93146-10438 ,0141-2440946
Mail:vipul8599@yahoo.com

ARCHITECTS:
SPACE GRID
C-49, VIDYA APARTMENT, PARAS
MARG, BAPU NAGAR, NEAR JANTA
STORE CIRCLE, JAIPUR-302015
PH-09314918766,0141-4005506 (O)
Email:-info.spacegrid@gmail.com

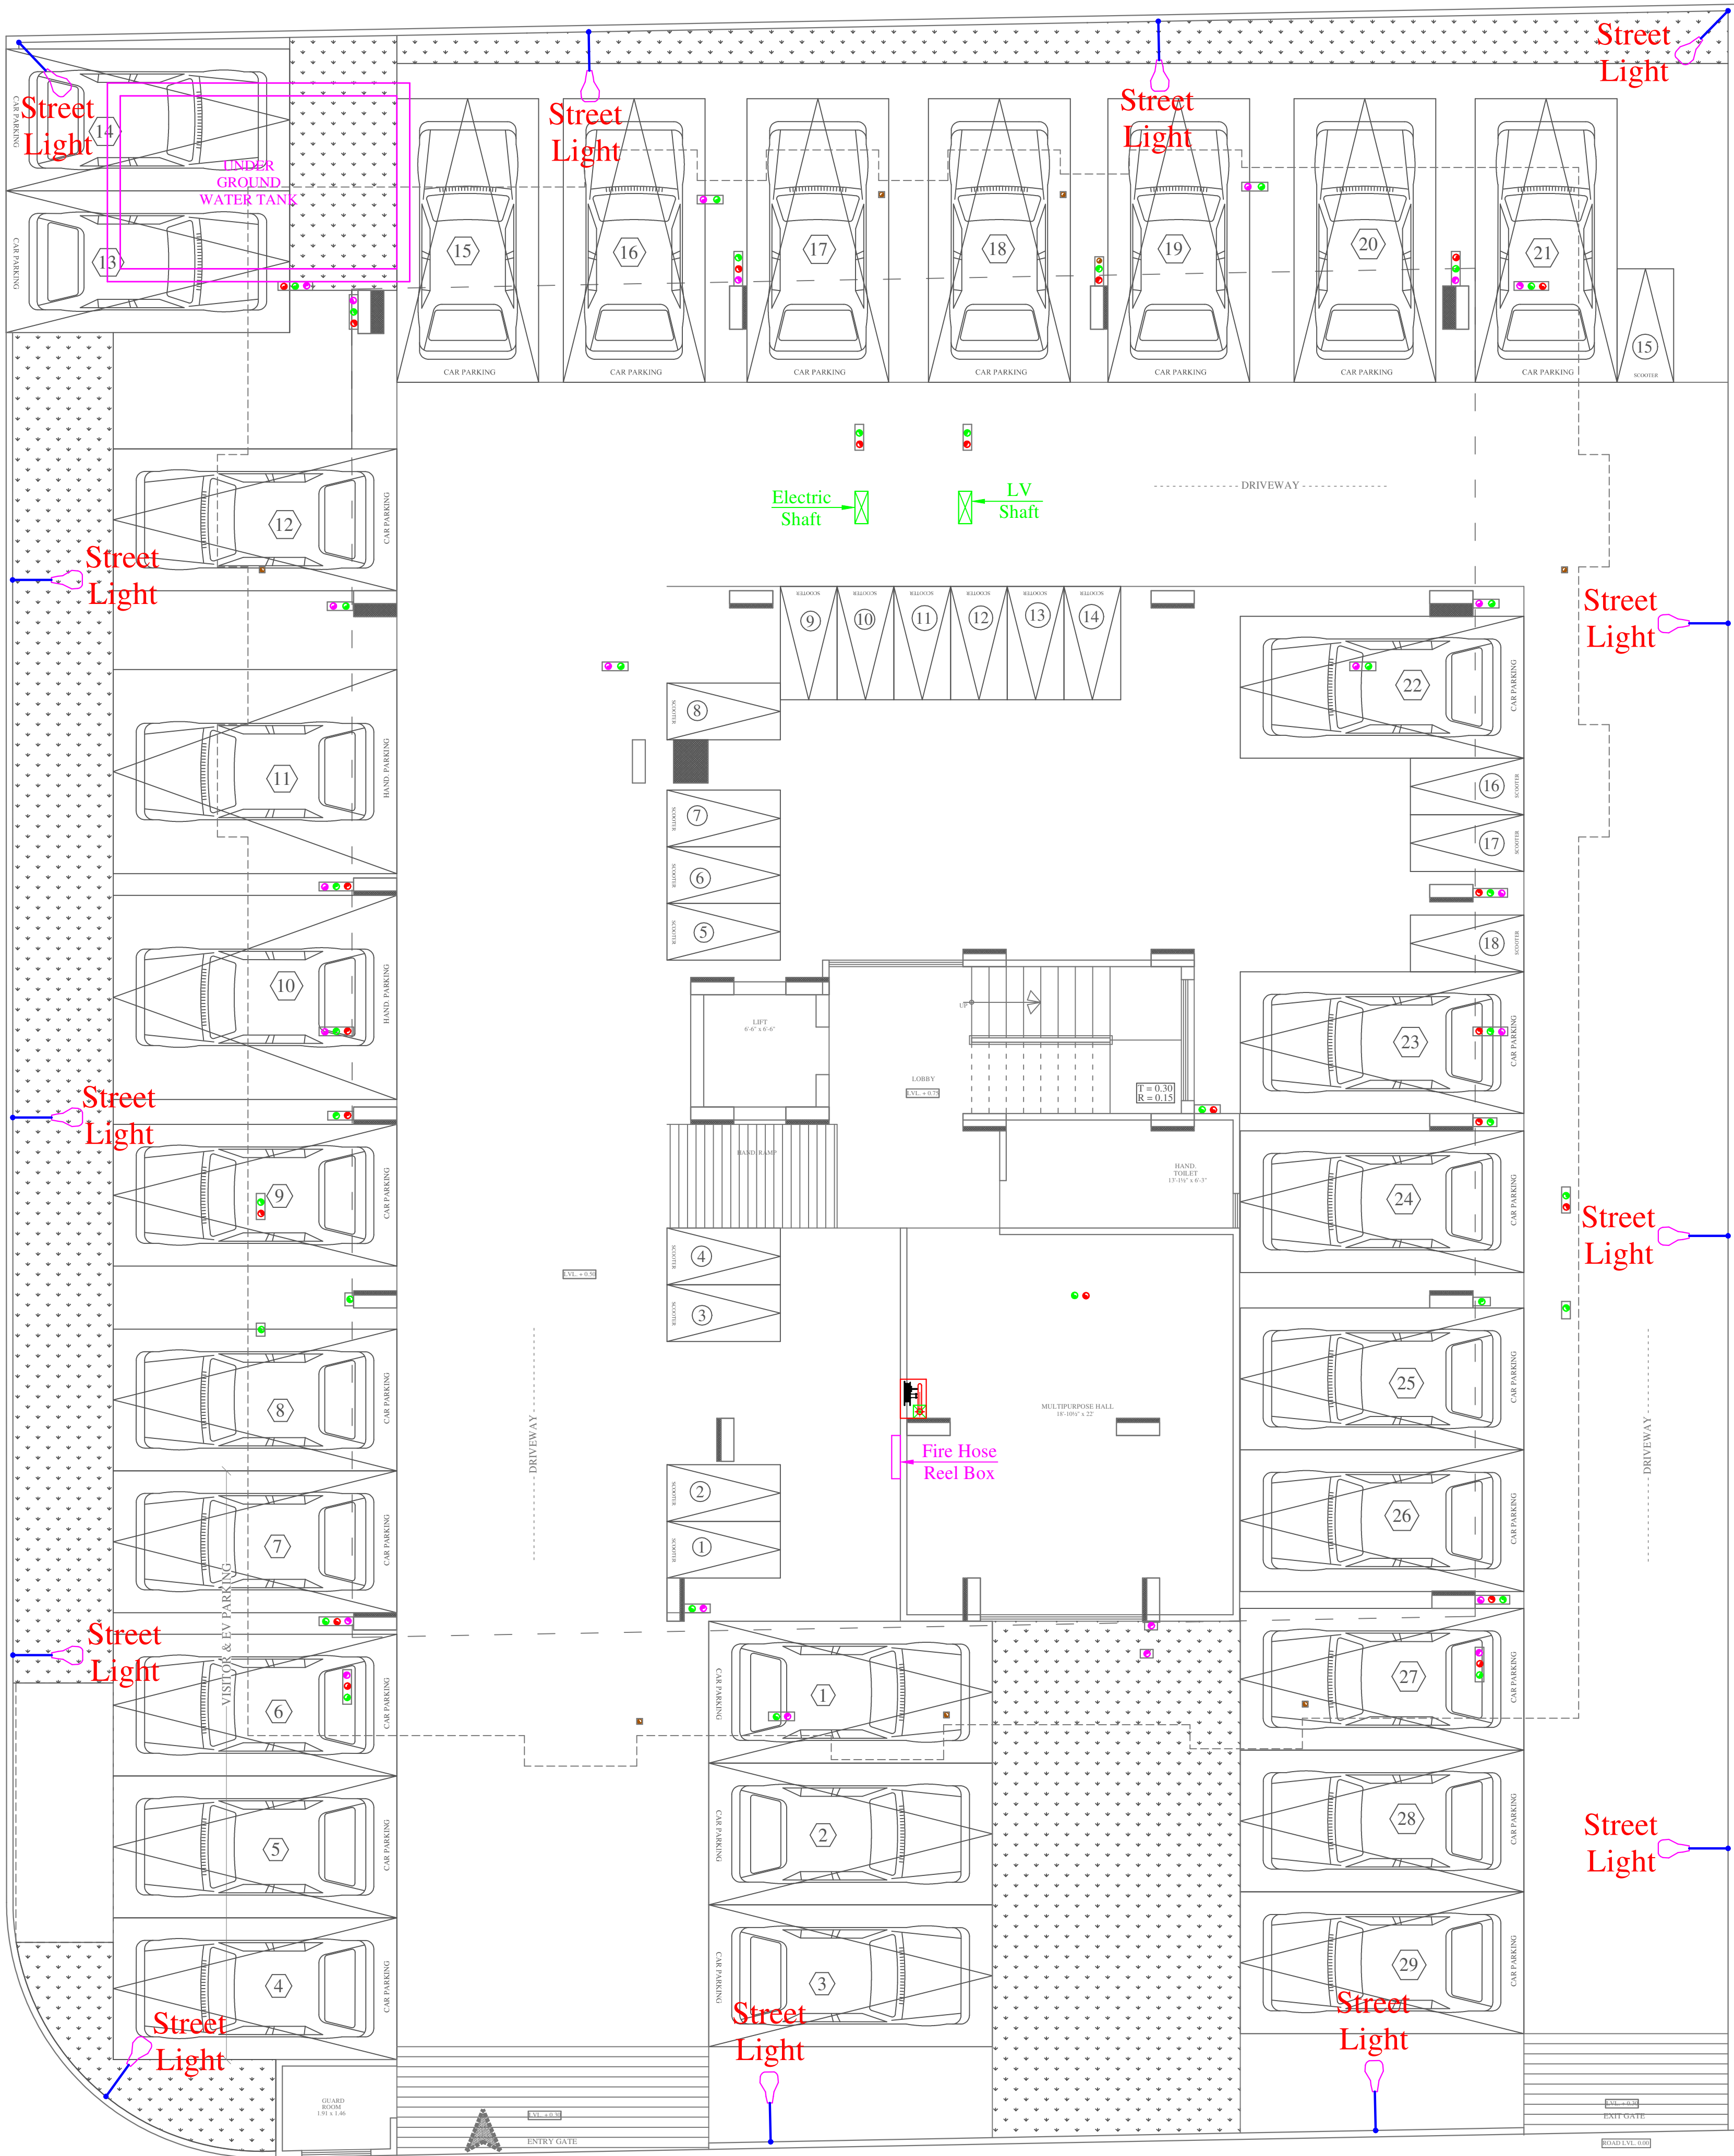

Vipul
VIPUL AGARWAL
M.E.P. CONSULTANT
B.E. ELECTRICAL

NOTE:- ALL EXTERNAL STREET LIGHT CONTROL BY EXTERNAL LIGHTING DB

LEGENDS:

Qty.	I D	Symbol	Description
13	PL		STREET LIGHT

SERVICES CONSULTANT:
ASHI ASSOCIATES
F 9 / 440 , Keshav Marg Chitrakut Scheme,Jaipur
PH-91-0-93146-10438 ,0141-2440946 Mail:vipul8599@yahoo.com

ARCHITECTS:-
SPACE GRID
C-49, VIDYA APARTMENT, PARAS MARG, BAPU NAGAR, NEAR JANTA STORE CIRCLE, JAIPUR-302015
PH-09314918766,0141-4005506 (O)
Email:-info.spacegrid@gmail.com

PROJECT NAME:-
SHYAM HEAVENS

PROMOTER:-
INDOWESTERN BUILDTECH LLP


PROJECT ADDRESS:-
PLOT NO. 281, 282 XAVIER ARCADE JAIPUR

PROJECT FOR REFERENCE:
ASHISH SHARMA XAVIER ARCADE

DRAWING:-
STILT FLOOR EXTERNAL LIGHTING MARKED PLAN


DATE:-	11-12-2024	
REV.:-	00	
SCALE:-	N.T.S.	

----- ROAD 30'-0" WIDE -----

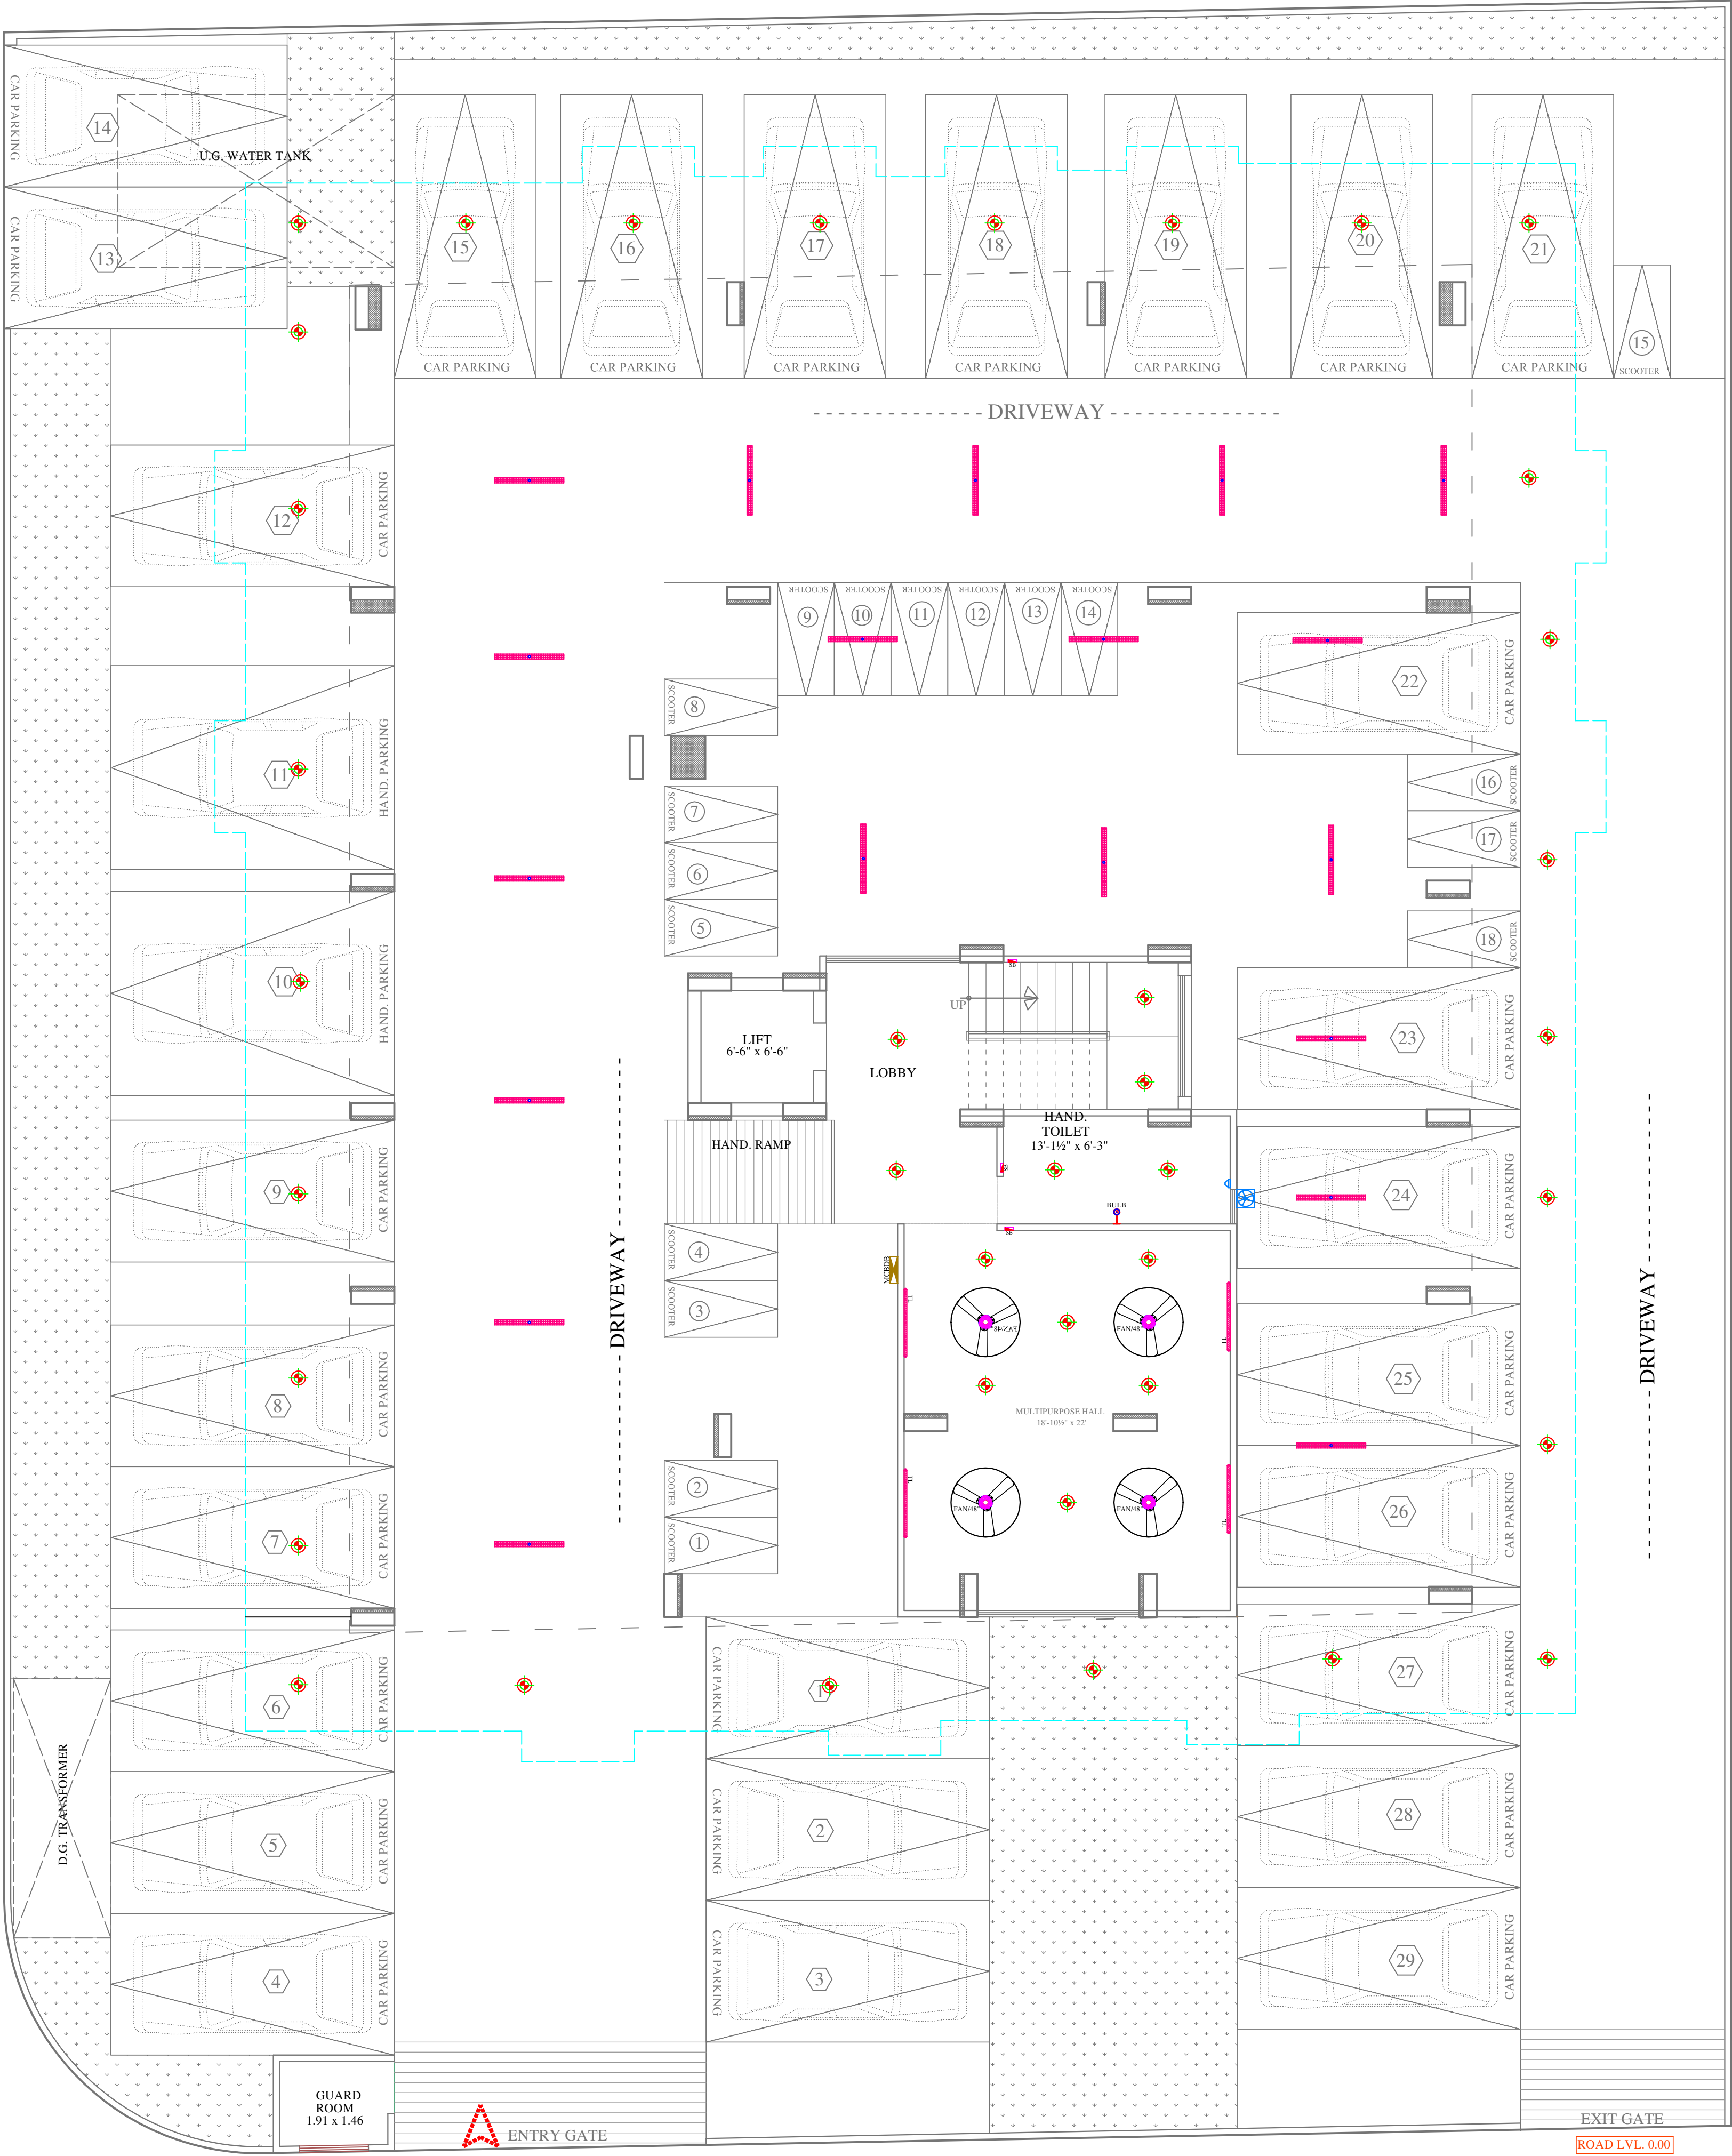

STILT PLAN

----- ROAD 60'-0" WIDE -----

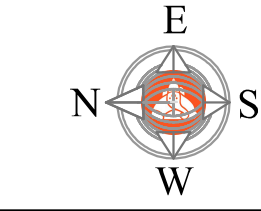

LEGENDS:				
Mounting Height	No.	I D	Symbol	Description
CEILING		FAN48		CEILING FAN 48"
CEILING		TL/C		LED TUBE LIGHT MAKE SYSKA LED CAT NO. SSK-15-30W
+90°		TL/W		LED TUBE LIGHT MAKE SYSKA LED CAT NO. SSK-15-30W
CEILING		DL		LED 6" DOWNLIGHTER 15W (SURFACE MOUNTED) MAKE SYSKA LED CAT NO. SSK-15-30W
+90°		BULB		LED BULB 20W MAKE SYSKA LED CAT NO. SSK-20W 5.7K/4K
+42°		SB		SWITCH BOARD
VENTILATION HT.		EX		9" DIA FRESH AIR EXHAUST FAN
VENTILATION HT.		CR		CEILING ROSE
+60°		MCB DB		MCB DISTRIBUTION BOARD

SERVICES CONSULTANT:
ASHI ASSOCIATES
F 9 / 440 , Keshav Marg Chitrakut Scheme,Jaipur
PH:91-0-93146-10438 ,0141-2440946
Mail:vipul8599@yahoo.com

ARCHITECT :-

SPACE GRID
C-49,VIDYA
APARTMENT,PARAS MARG,
BAPU NAGAR,NEAR JANTA
STORE CIRCLE, JAIPUR-302015
PH-09314918766,0141-4005506 (O)
Email:-info.spacegrid@gmail.com


PROJECT:-
Shyam Heavens

Promoter:-
Indowestern Buildtech LLP

Project Address:-
**PLOT NO. 281,282 XAVIER
ARCADE JAIPUR**

DRAWING:
**STILT FLOOR
ELECTRIC POINT MARKING
PLAN**

DRN. BY:-	MAHENDRA	DATE	10-12-2024
CHKD. BY:-	SANJAY	DRG.NO.	
APPD. BY:-	VIPUL AGARWAL	ELE.-01	

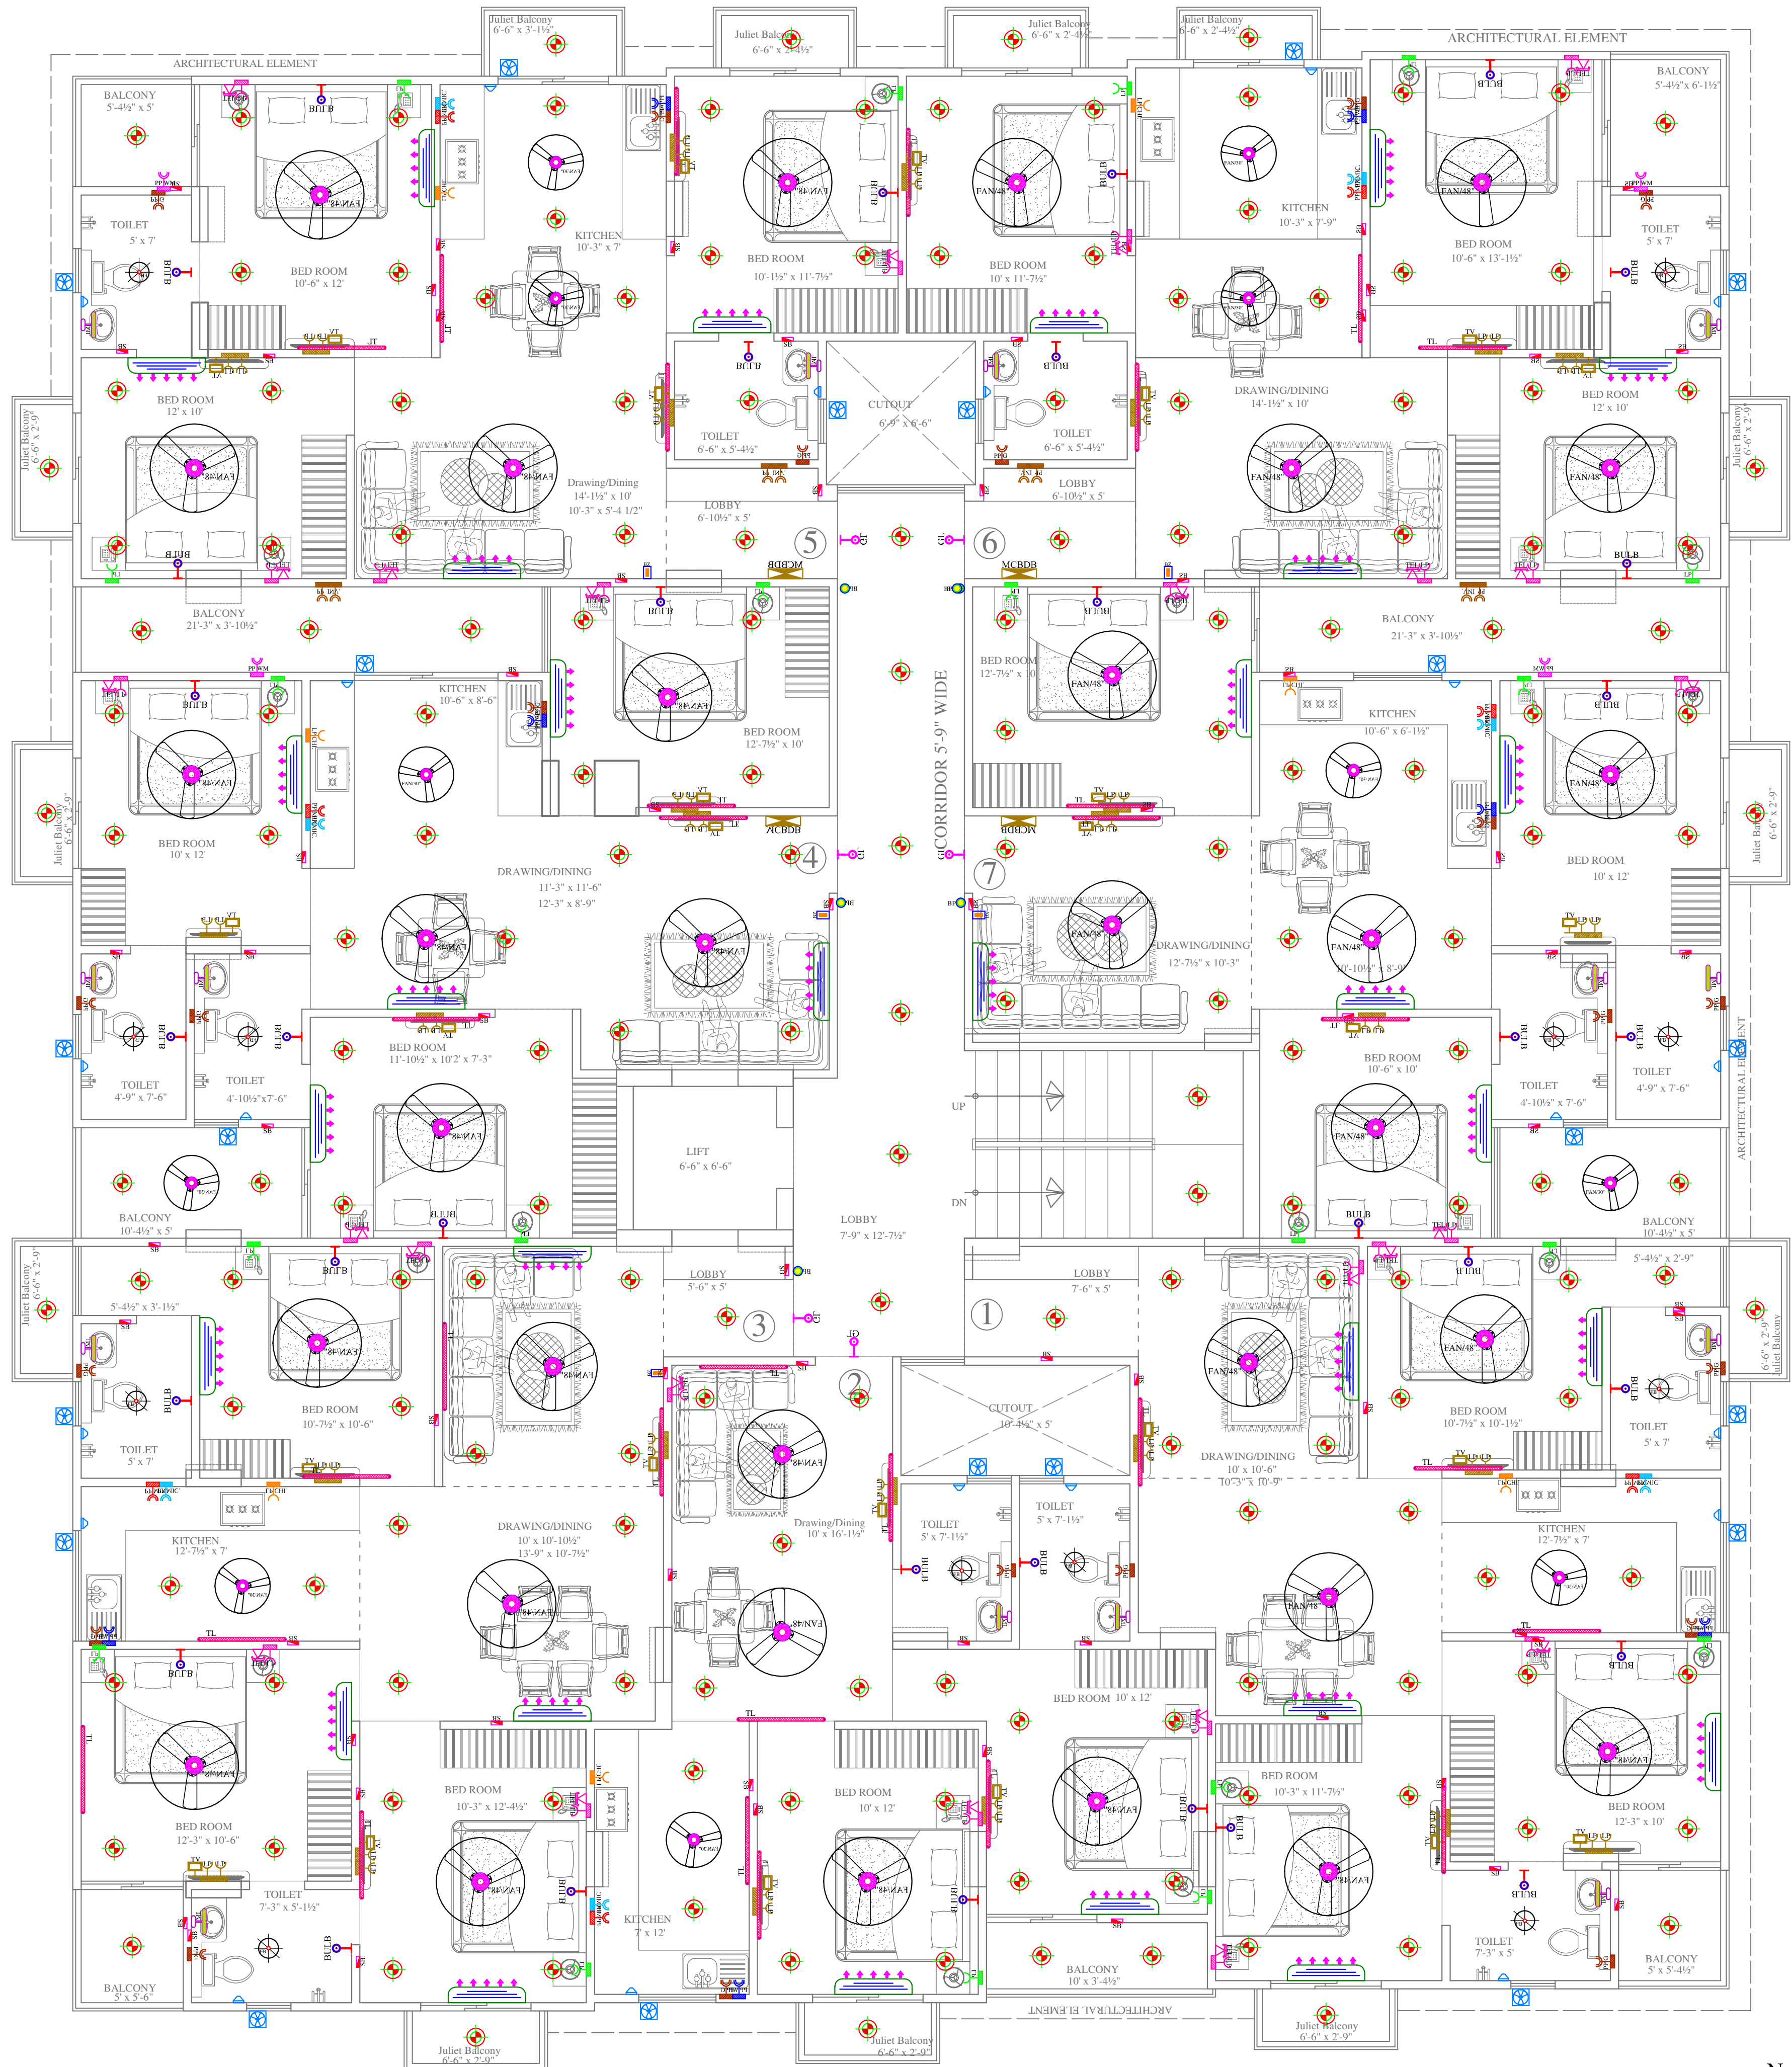

1st to 6th FLOOR PLAN

LEGENDS:

Mounting Height	No.	I D	Symbol	Description
CEILING		FAN/48"		CEILING FAN 48"
CEILING		FAN/30"		CEILING FAN 30"
CEILING		FB		FAN BOX
CEILING		CHI		CHANDELIER
+90"		TL/W		Led Wall Tube Light Make:- Syska Led Cat no:- SSK-TS-20W
+90"		BULB		Led Bulb 20W Make:- Syska Led Cat no:- SKC-20W 5.7K/3K
+90"		GL		WALL BRACKETS AS DESIGN FOR GANESH LIGHT
+78"		ML		12x2 Led Mirror Light Make:- Syska Led Cat no:- FPL-12x2
CEILING		DL		Led 6" Down Lighter 20W (Surface Mounted) Make:- Syska Led Cat no:- SDL-15W GLD 6.5K/4K
VENTILATOR HT.		CR		CEILING ROSE
VENTILATOR HT.		EXF		9" DIA FRESH AIR FAN
+42"		SB		SWITCH BOARD
+24"		TEL		TELEPHONE POINT
+24"		LP TEL		6 A PLUG POINT FOR TELEPHONE
+48"		TV		TV COAXIAL POINT
+48"		LP TV		6 A PLUG POINT FOR TV
+24"		LP		6 A PLUG POINT FOR SIDE TABLE
+72"		LP-CH		6 A PLUG POINT FOR CHIMNEY
+90"		SAC		SPLIT AC INDOOR UNIT
+42"		PP-MIX		16 A POWER POINT FOR MIXER
+42"		PP-MIC		16 A POWER POINT FOR MICROWAVE
+78"		PP-G		16 A POWER POINT FOR GEYSER
+54"		PP-F		16 A POWER POINT FOR FRIDGE
+78"		PP-WP		16 A POWER POINT FOR WATER PURIFIER
+48"		PP-WM		16 A POWER POINT FOR WASHING MACHINE
+12"		PP-INV.		16 A POWER POINT FOR INVERTOR
+18"		PP		16 A POWER POINT
+60"		BP		6 A BELL PUSH
+90"		BZ		BUZZER FOR CALL BELL
+60"		MCB DB		MCB DISTRIBUTION BOARD

SERVICES CONSULTANT:
ASHI ASSOCIATES
F 9 / 440 , Keshav Marg Chitrakut Scheme,Jaipur
PH:91-0-93146-10438 ,0141-2440946
Mail:vipul8599@yahoo.com

ARCHITECT :-

SPACE GRID
C-49,VIDYA
APARTMENT,PARAS MARG,
BAPU NAGAR,NEAR JANTA
STORE CIRCLE, JAIPUR-302015
PH-09314918766,0141-4005506 (O)
Email:-info.spacegrid@gmail.com

PROJECT:-
Shyam Heavens

Promoter:-
Indowestern Buildtech LLP

Project Address:-
**PLOT NO. 281,282 XAVIER
ARCADE JAIPUR**

DRAWING:
**1st to 6th FLOOR
ELECTRIC POINT MARKING
PLAN**


DRN. BY:-
MAHENDRA

CHKD. BY:-
SANJAY

APPD. BY:-
VIPUL AGARWAL

DATE
10-12-2024

DRG.NO.
ELE.-01

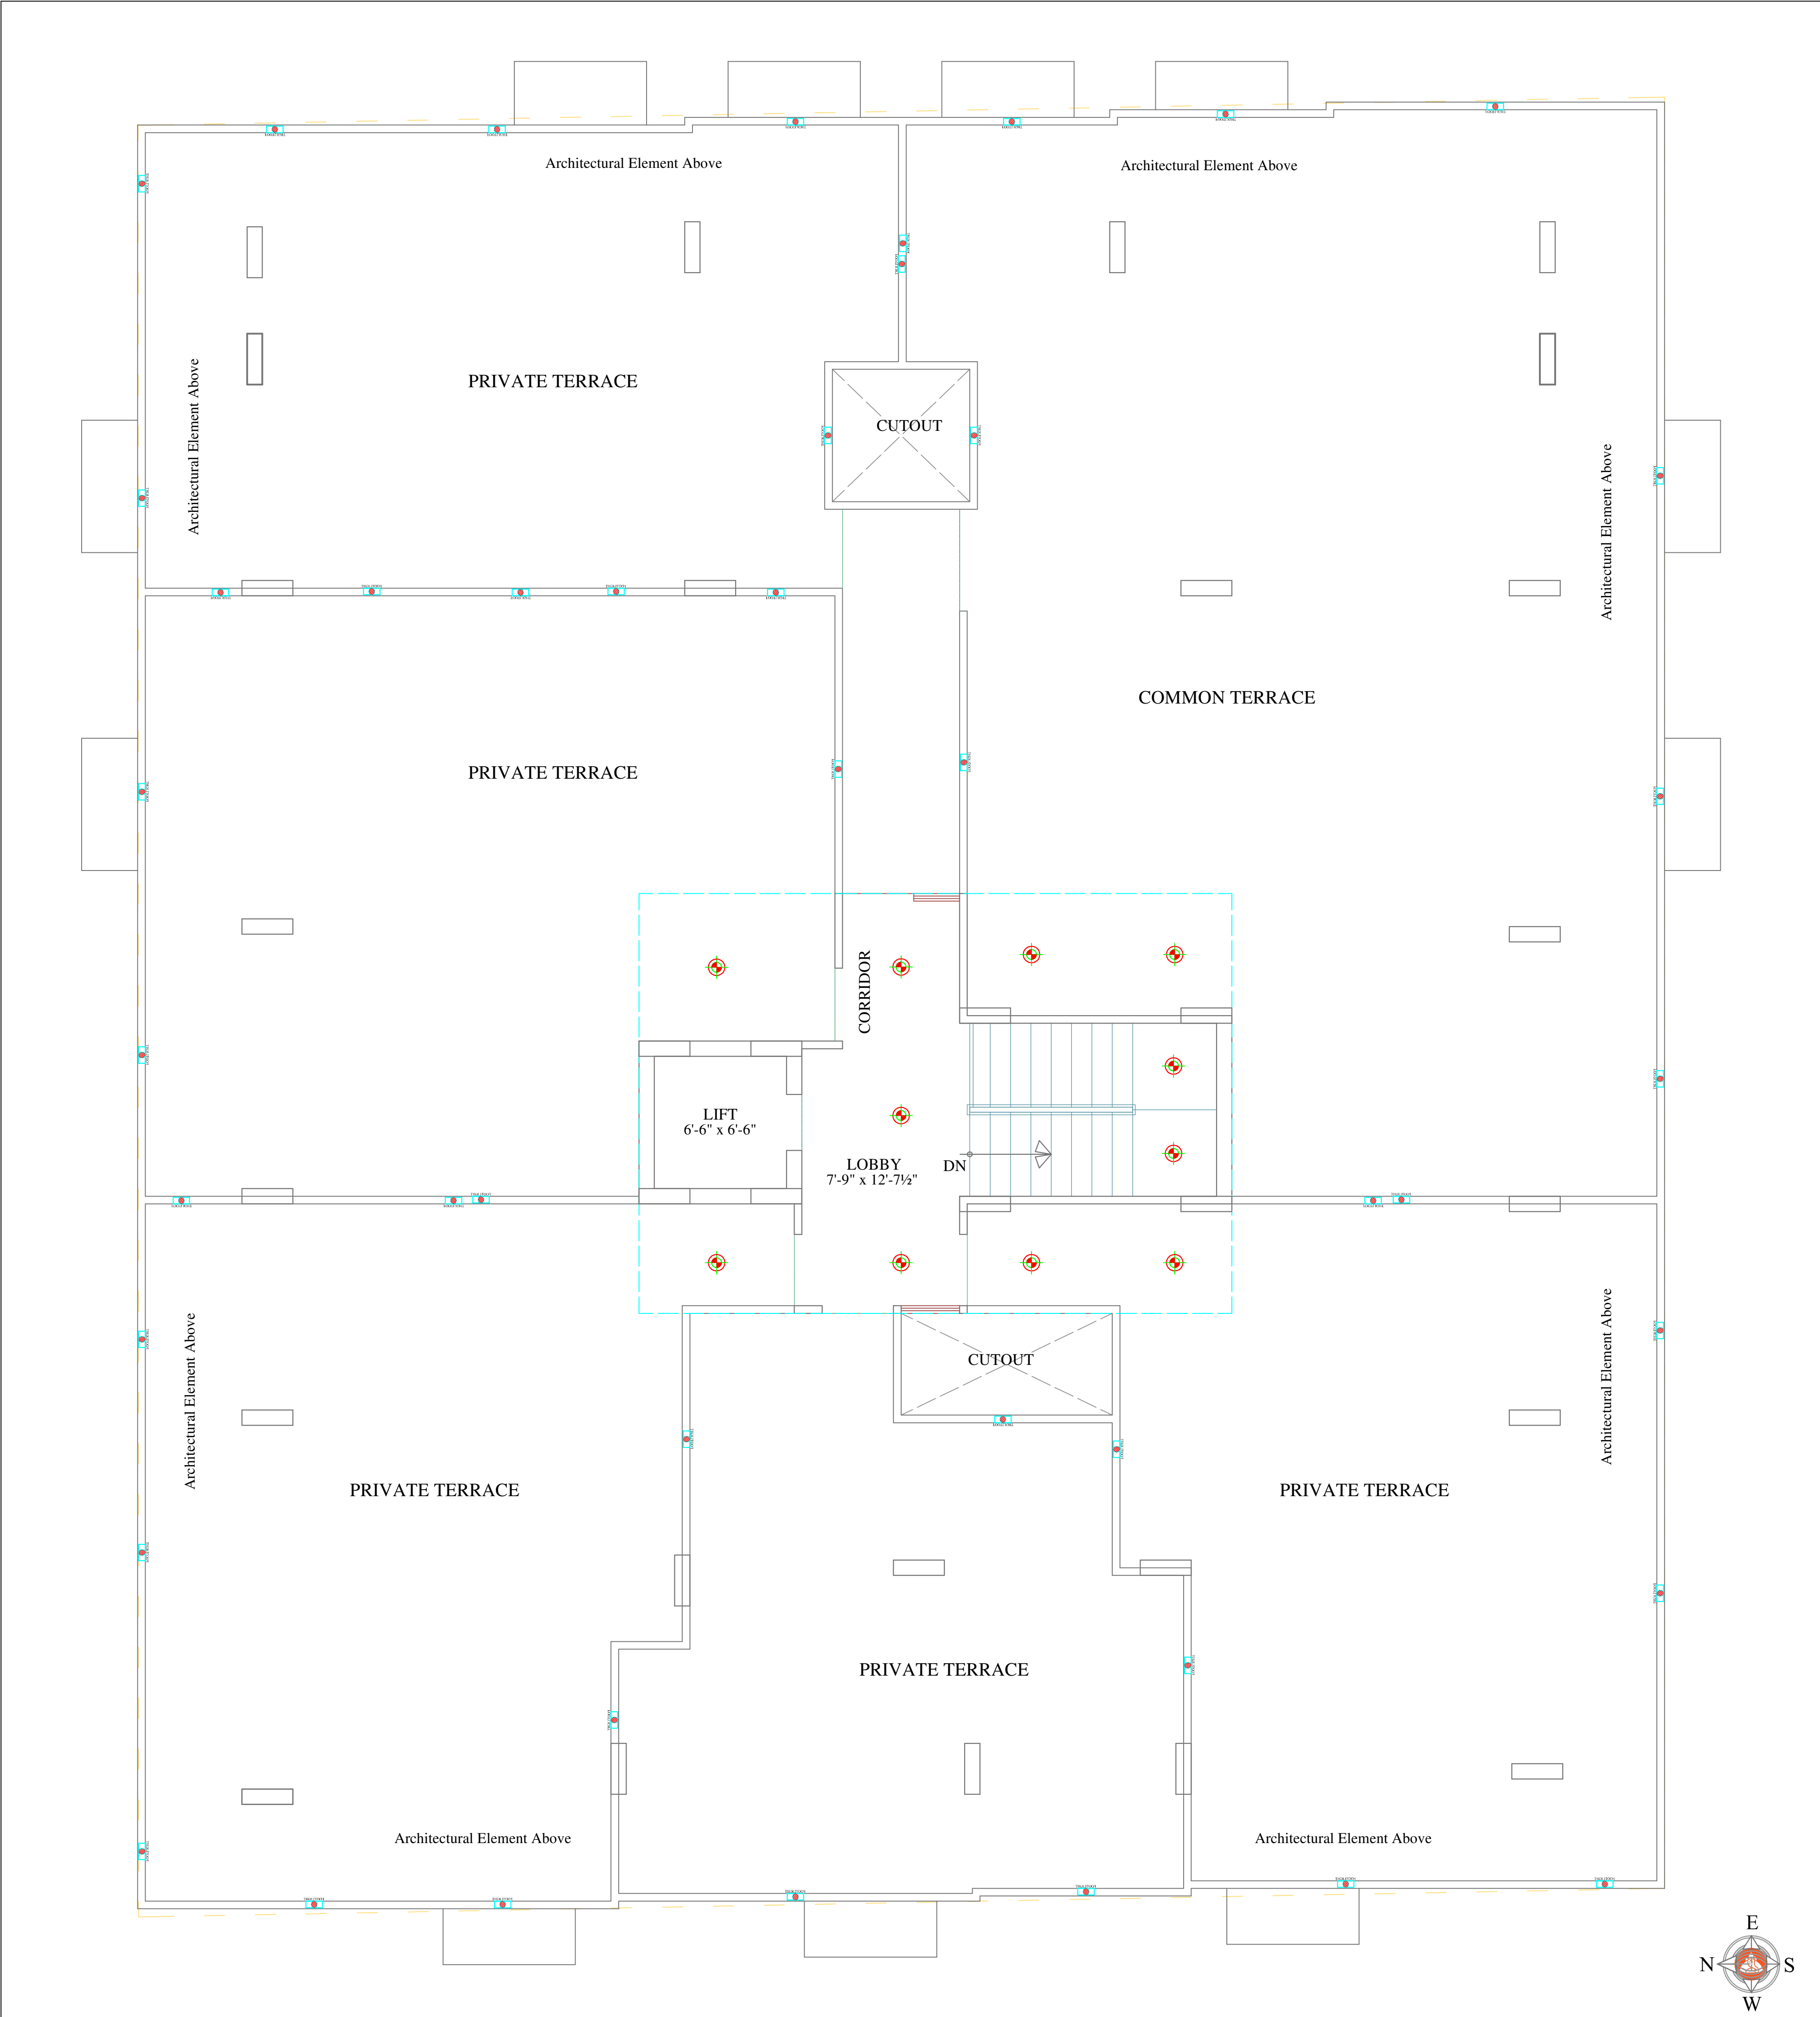

TERRACE FLOOR PLAN

LEGENDS:

Mounting Height	NO.	ID	Symbol	Description
CEILING		DL		LED 6" DOWN LIGHTER 20W (SURFACE MOUNTED) MAKE:- SYSKA LED CAT NO.:- SDL-15W GLD 6.5K/4K
+42"		SB		SWITCH BOARD
+18"		FL		FOOT LIGHT

VIPUL AGARWAL
M.E.P. CONSULTANT
B.E. ELECTRICAL

SERVICES CONSULTANT:
ASHI ASSOCIATES
F 9 / 440 , Keshav Marg Chitrakut Scheme,Jaipur
PH:91-0-93146-10438 ,0141-2440946
Mail:vipul8599@yahoo.com

ARCHITECT :-

SPACE GRID
C-49,VIDYA
APARTMENT,PARAS MARG,
BAPU NAGAR,NEAR JANTA
STORE CIRCLE, JAIPUR-302015
PH-09314918766,0141-4005506 (O)
Email:-info.spacegrid@gmail.com

PROJECT:-
Shyam Heavens

Promoter:-
Indowestern Buildtech LLP

Project Address:-
**PLOT NO. 281, 282 XAVIER
ARCADE JAIPUR**


DRAWING:
**TERRACE FLOOR
ELECTRIC POINT MARKING PLAN**

DRN. BY:- MAHENDRA	DATE 10-12-2024
CHKD. BY:- SANJAY	DRG.NO.
APPD. BY:- VIPUL AGARWAL	ELE.-03

F 9 / 440 , Keshav Marg Chitrakut Scheme,Jaipur
PH:91-0-93146-10438 ,0141-2440946 Mail:vipul8599@yahoo.com

Vipul
VIPUL AGARWAL
M.E.P. CONSULTANT
B.E. ELECTRICAL

ARCHITECT :-

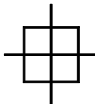

SPACE GRID

C-49,VIDYA
APARTMENT,PARAS MARG,
BAPU NAGAR,NEAR JANTA
STORE CIRCLE, JAIPUR-302015
PH-09314918766,0141-4005506 (O)
Email:-info.spacegrid@gmail.com

PROJECT:-

Shyam Heavens

Promoter:-

Indowestern Buildtech LLP

Project Address:-

PLOT NO. 281, 282 XAVIER
ARCADE JAIPUR

DRAWING:

ALL DISTRIBUTION PANEL

SINGLE LINE DIAGRAM

DRN. BY:-

VICKY YADAV

DATE _____

10-12-2024

CHKD. BY:-



VICKY YADAV

DRG.M


APPD. BY:-

IPUL AGARWA

ELE-01

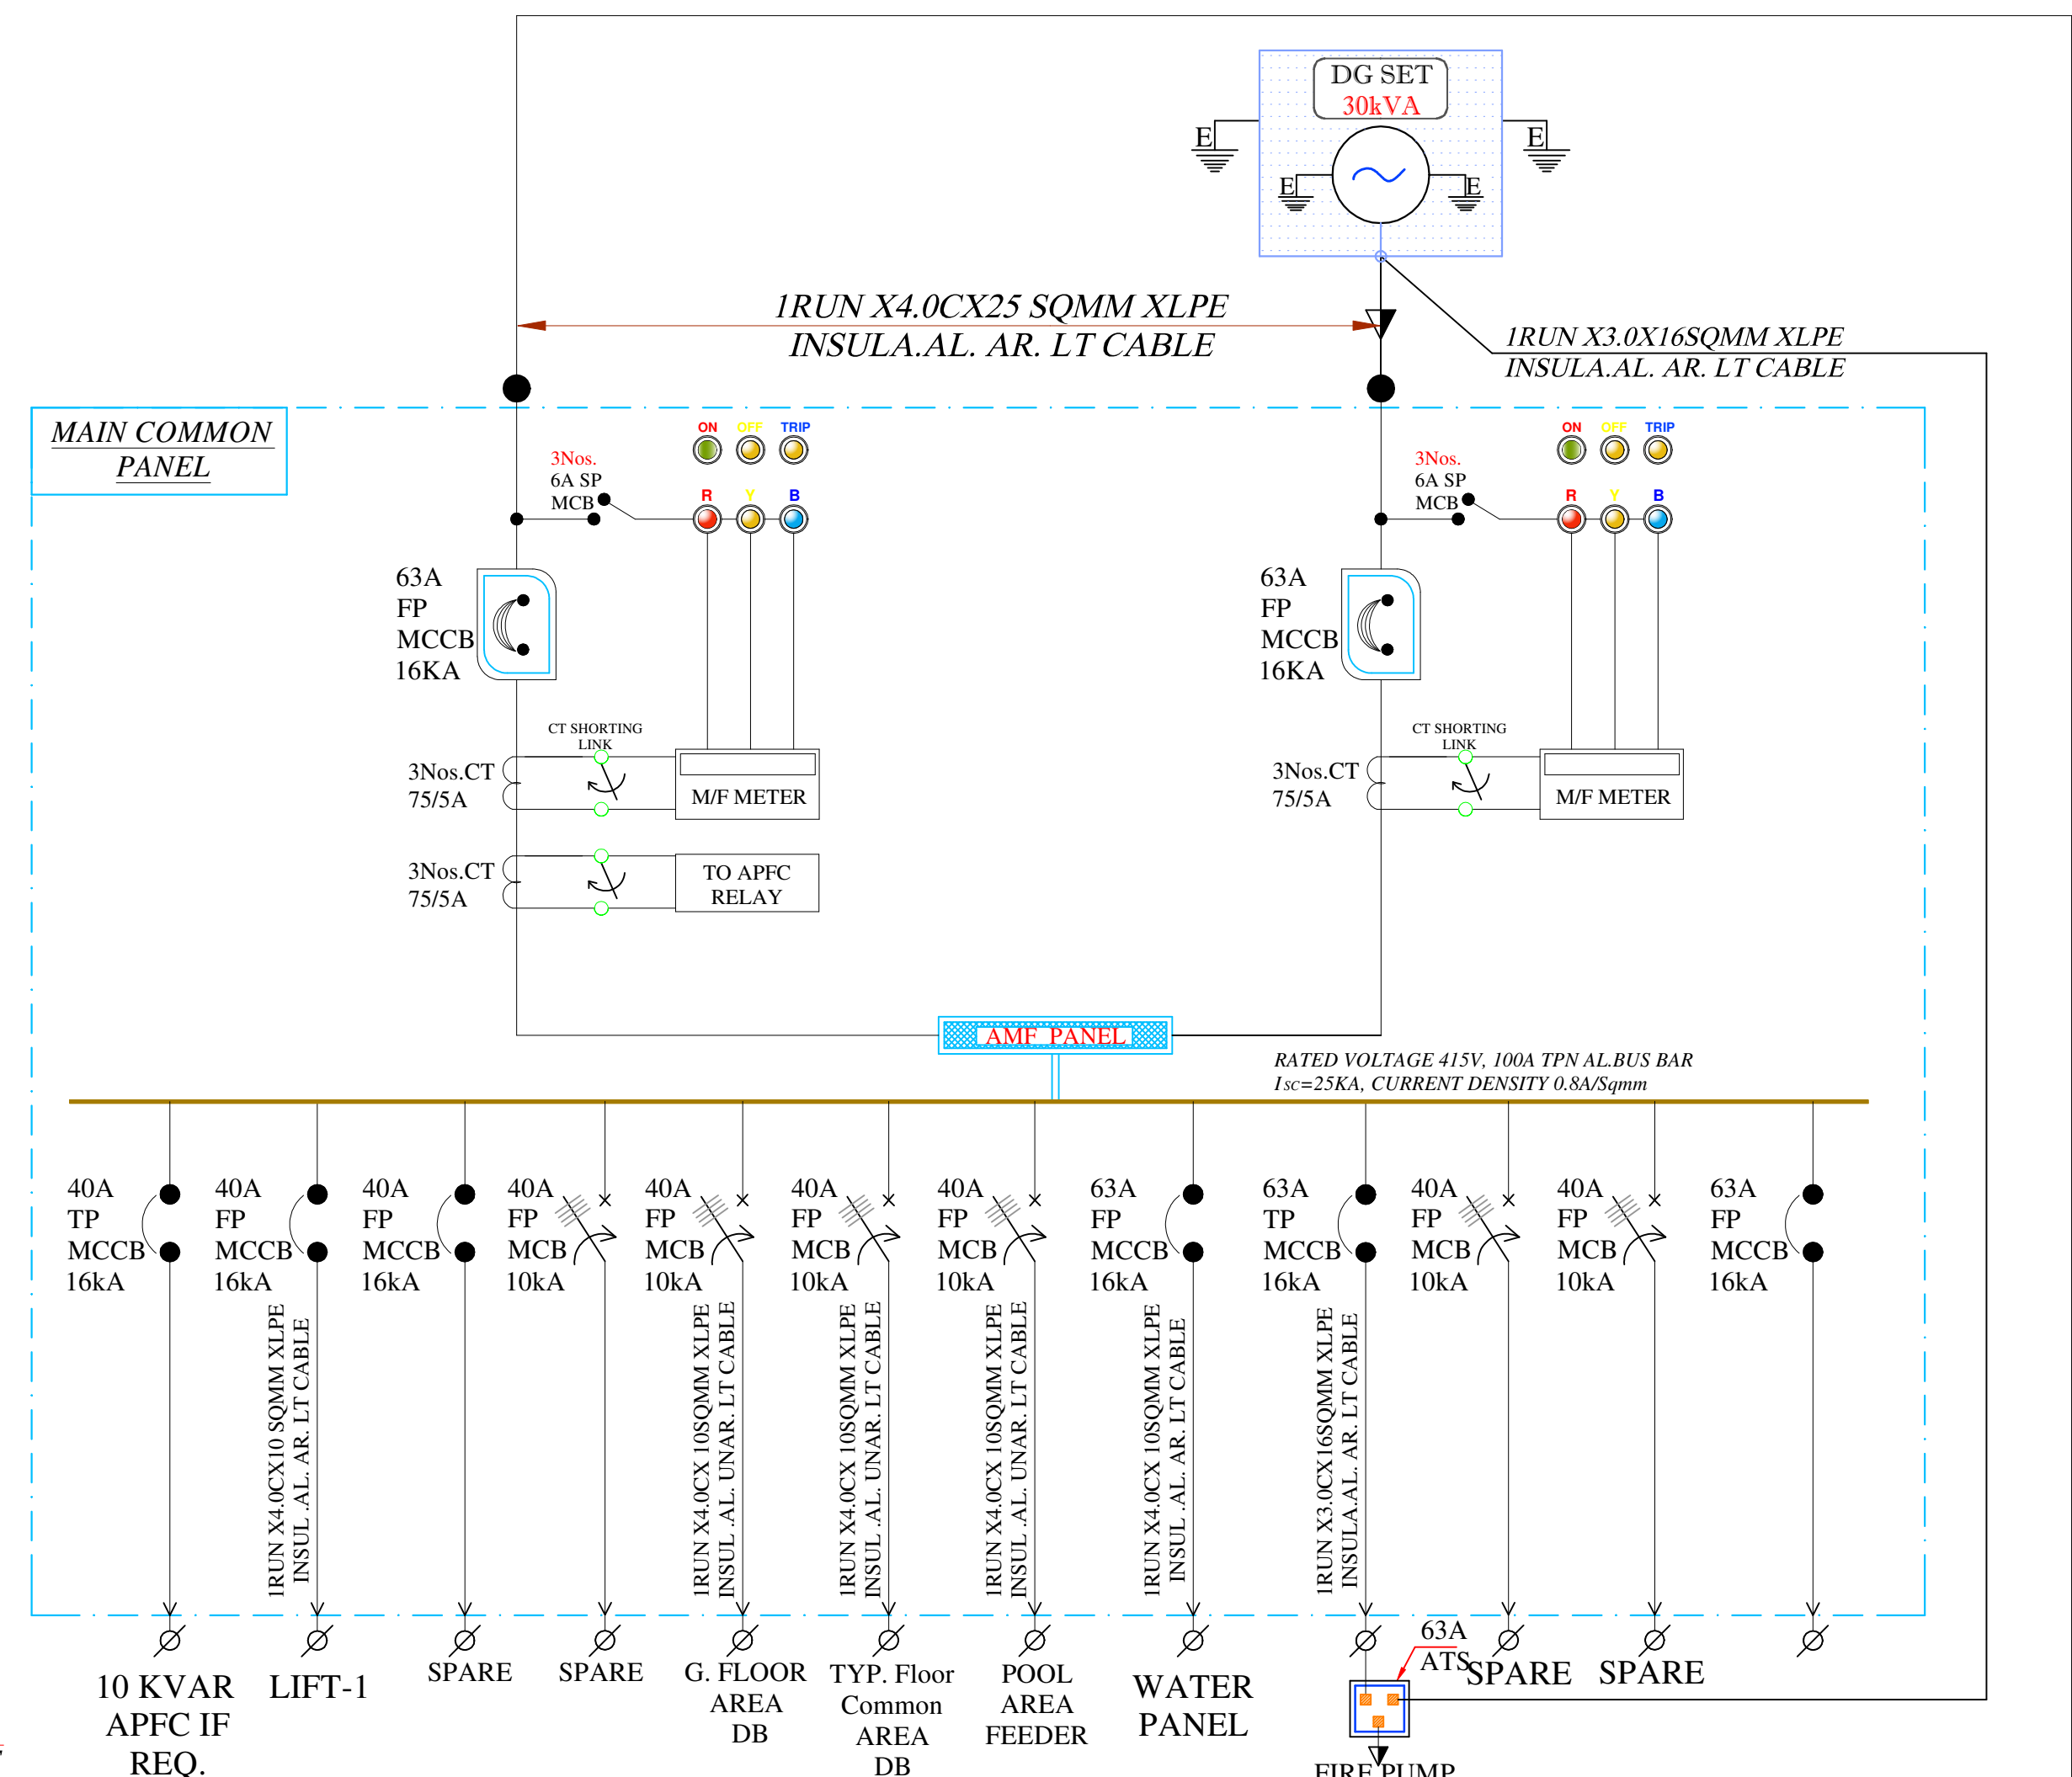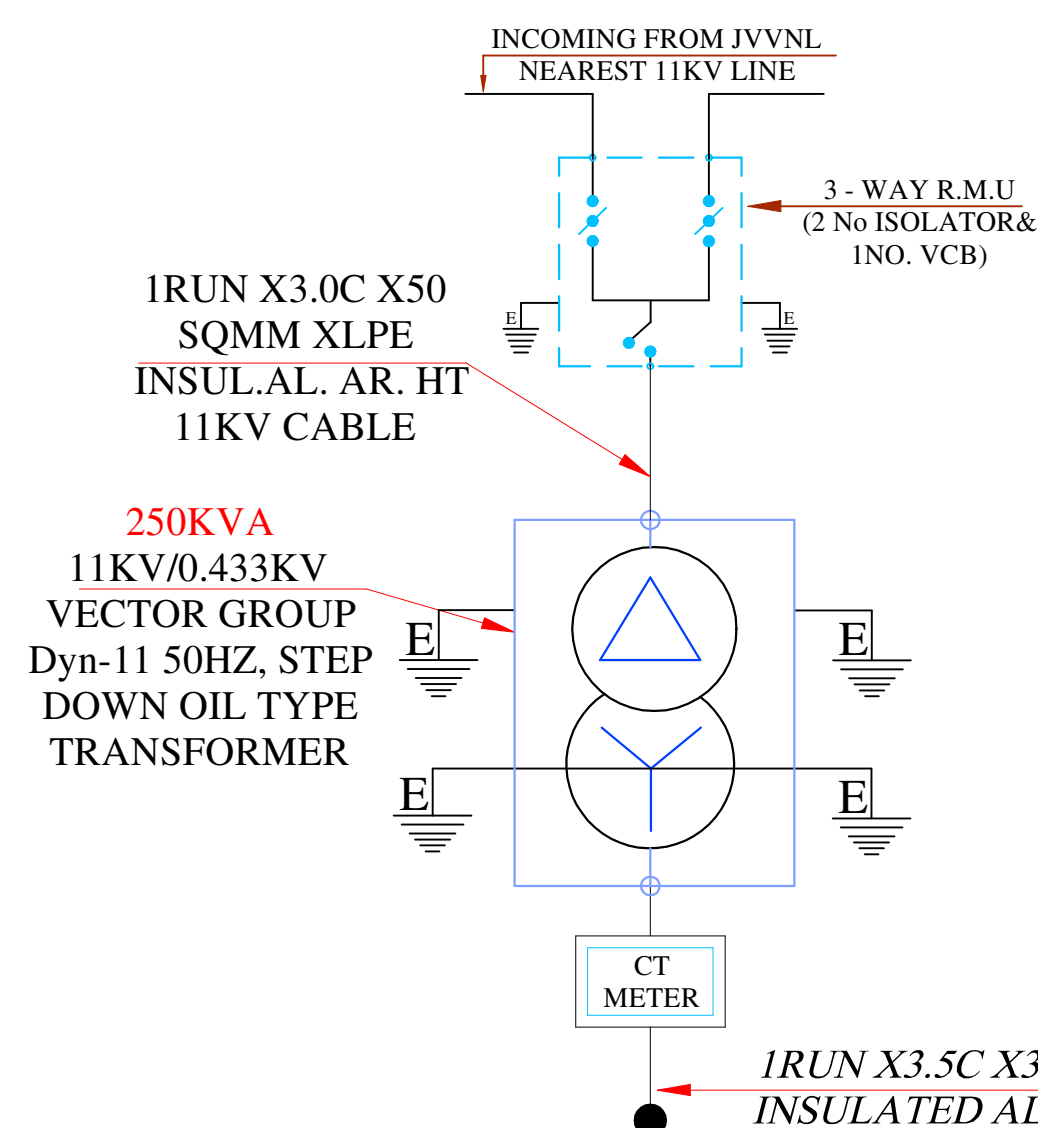




MAIN LT PANEL

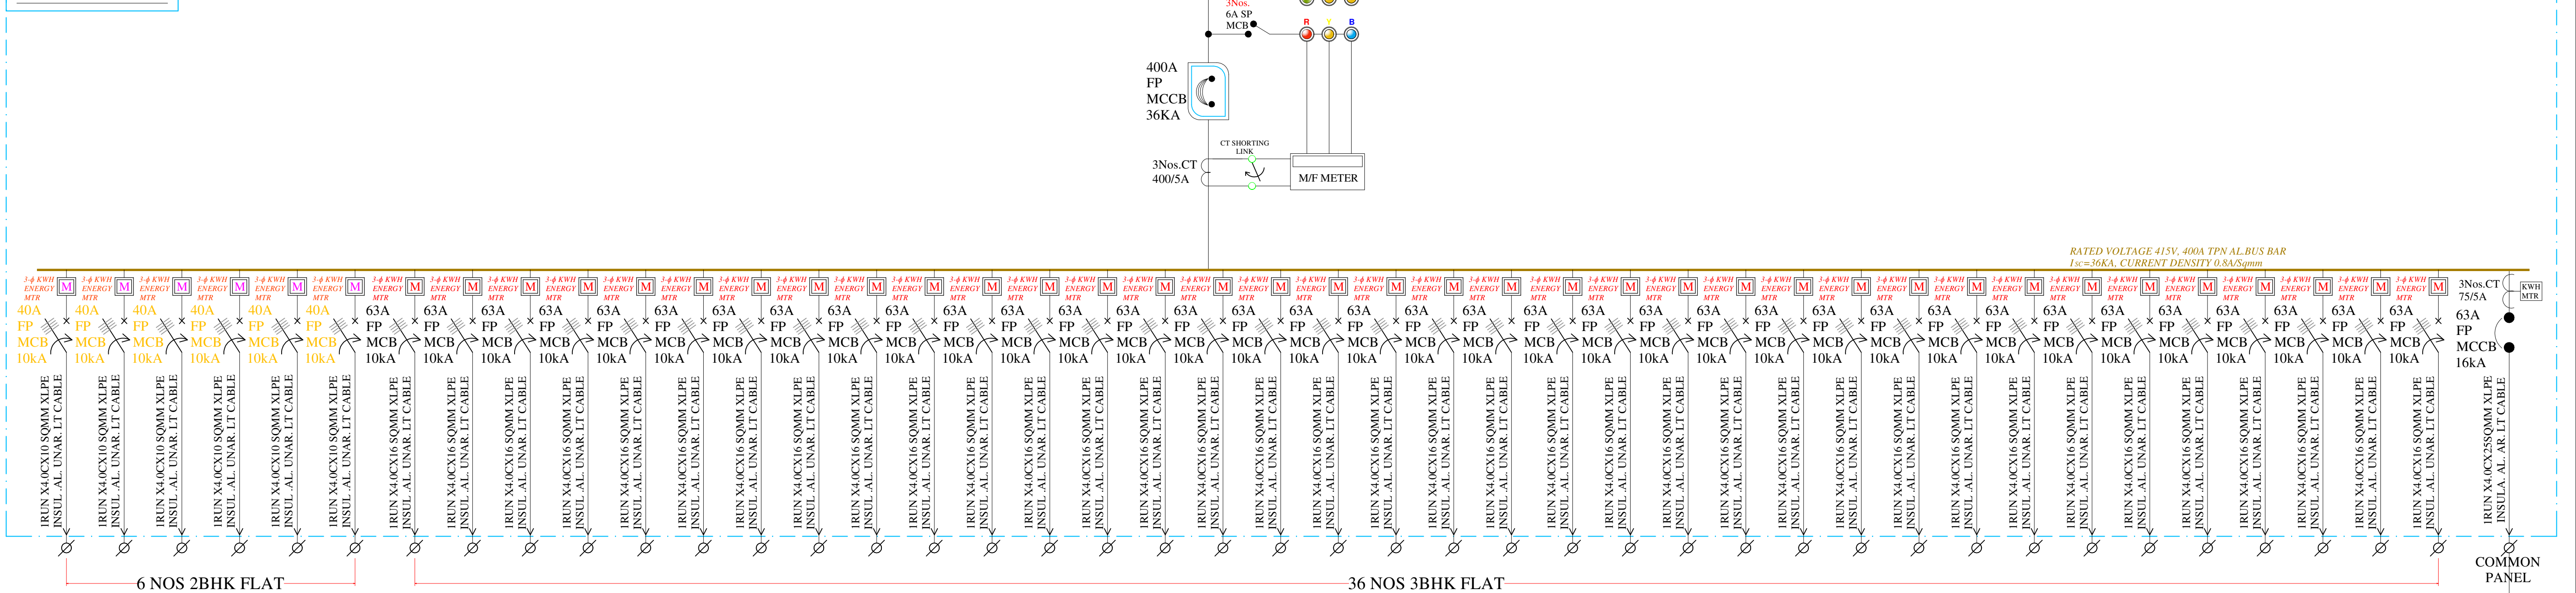

~~6 NOS 2BHK FLAT~~

—36 NOS 3BHK FLAT

COMMO
DANIEL

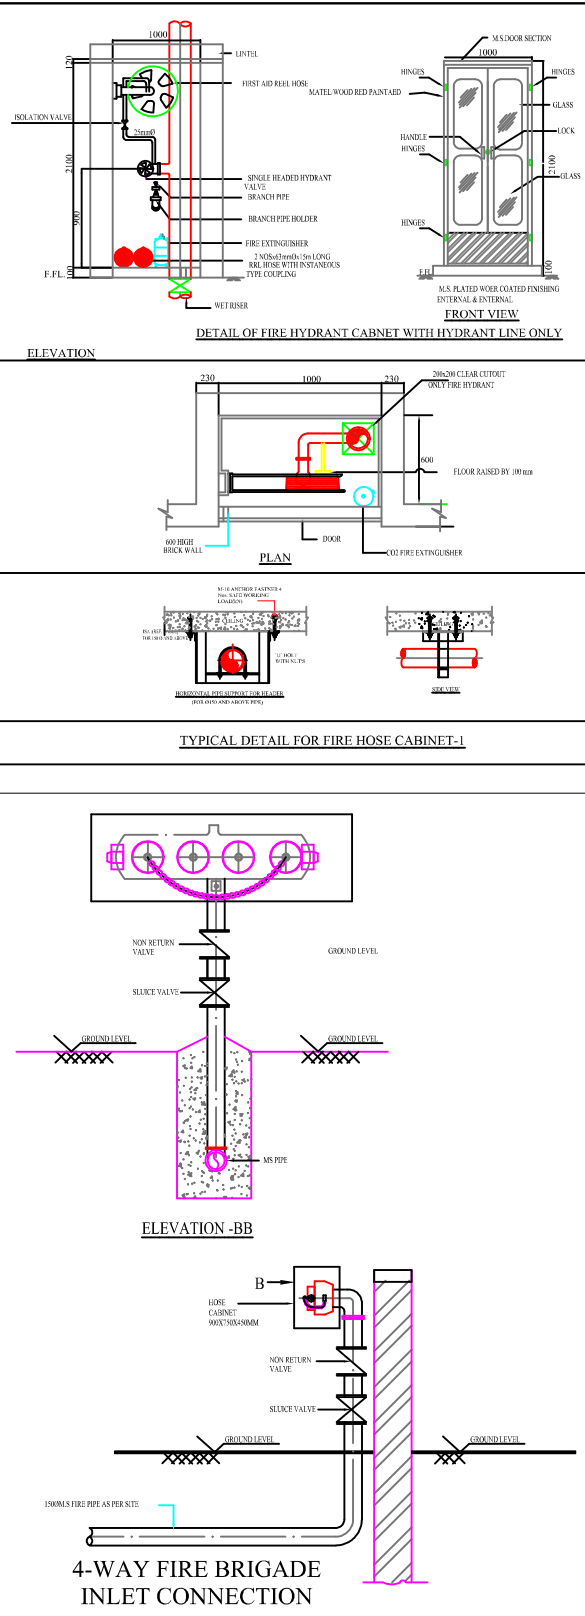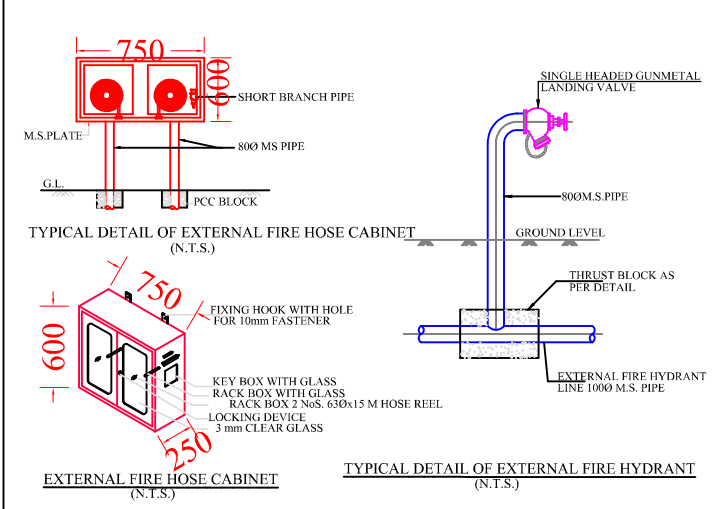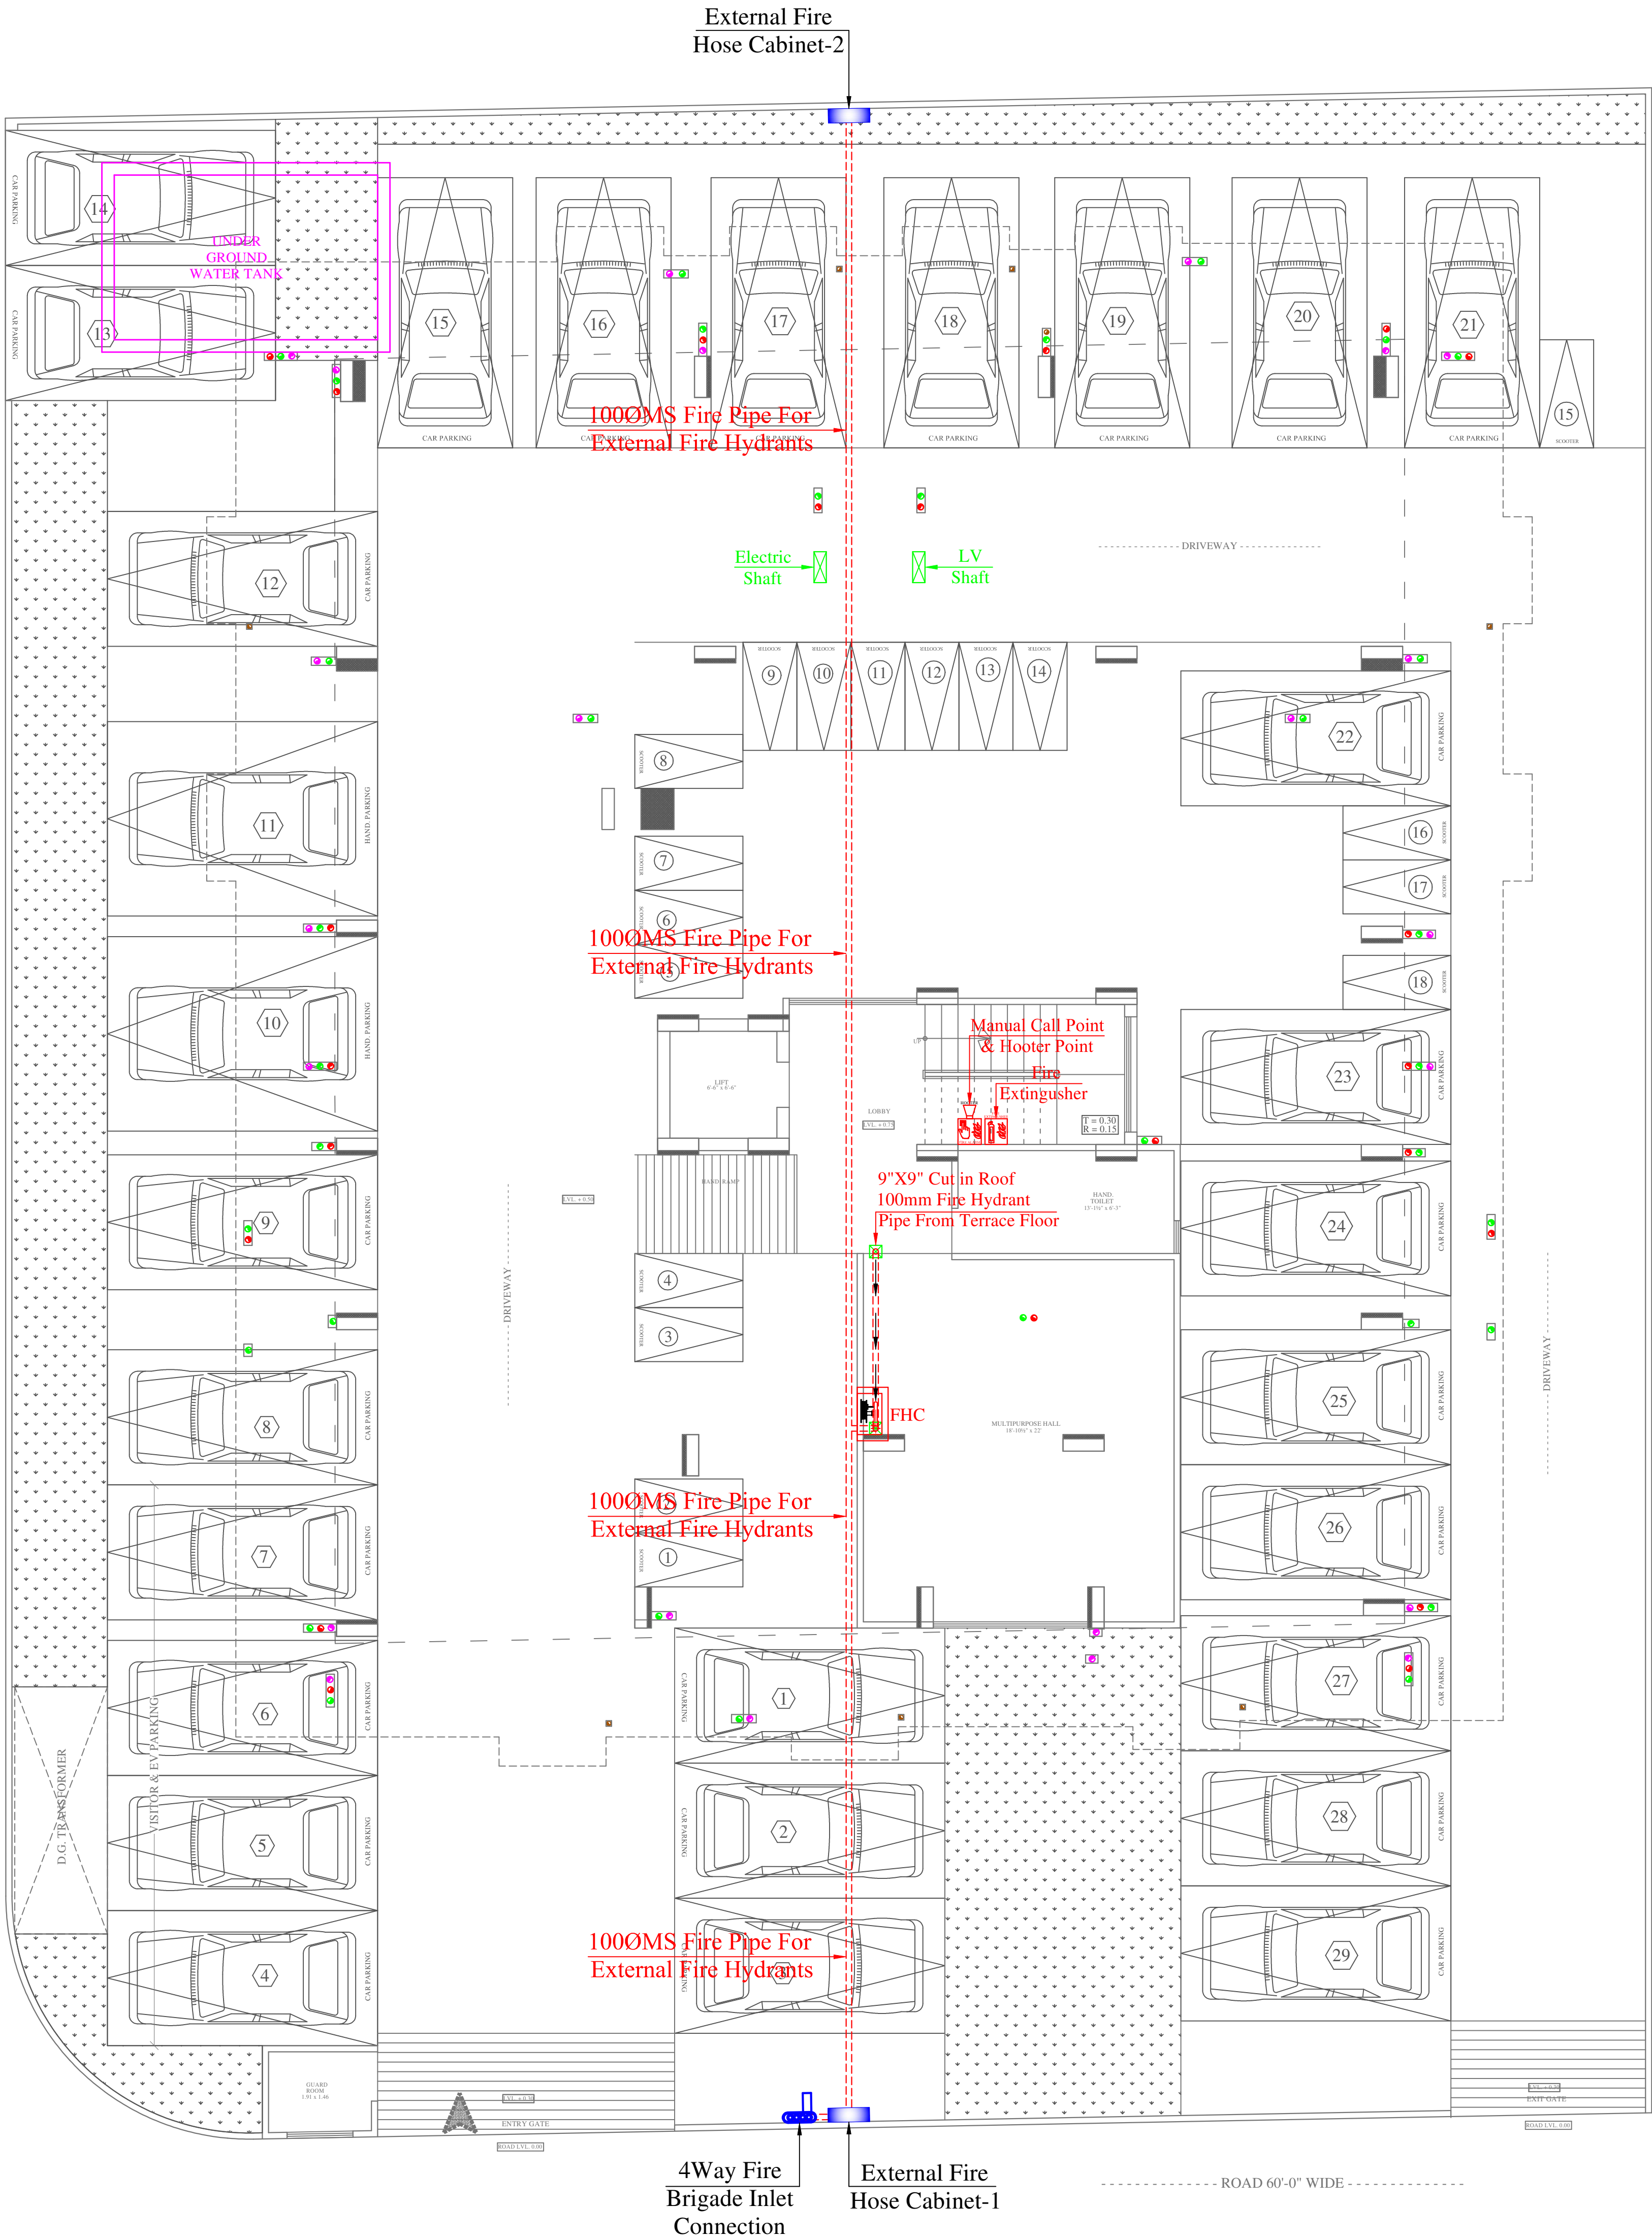

LEGENDS:		
SYMBOL	QTY.	DESCRIPTION
---		1000MS FIRE PIPE FOR EXTERNAL FIRE HYDRANTS
02		EXTERNAL FIRE HOSE CABINET

LEGENDS:		
No.	Symbol	Description
01		FIRE EXTINGUISHER
01		MANUAL CALL POINT
01		HOOTER POINT
01		INTERNAL FIRE HOSE CABINET

SERVICES CONSULTANT:
ASHI ASSOCIATES
F 9 / 440 , Keshav Marg Chitrakut Scheme,Jaipur
PH-91-093146-10438 ,0141-2440946 Mail:vipul8999@yahoo.com

ARCHITECTS:-
SPACE GRID
C-49, VIDYA APARTMENT, PARAS MARG, BAPU NAGAR, NEAR JANTA STORE CIRCLE, JAIPUR-302015
PH-09314918766,0141-4005506 (O)
Email:-info.spacegrid@gmail.com

PROJECT NAME:-
SHYAM HEAVENS



PROMOTER:-
INDOWESTERN BUILDTECH LLP

PROJECT ADDRESS:-
PLOT NO. 281, 282 XAVIER ARCADE JAIPUR


PROJECT FOR REFERENCE:
ASHISH SHARMA XAVIER ARCADE

DRAWING:-
STILT FLOOR MCP, HOOTER, FIRE EXTINGUISHER, FIRE SHAFT MARKED & EXTERNAL FIRE HYDRANT WITH FIRE PIPE ROUTE PLAN

DATE:-	11-12-2024	
REV.:-	00	
SCALE:-	N.T.S.	

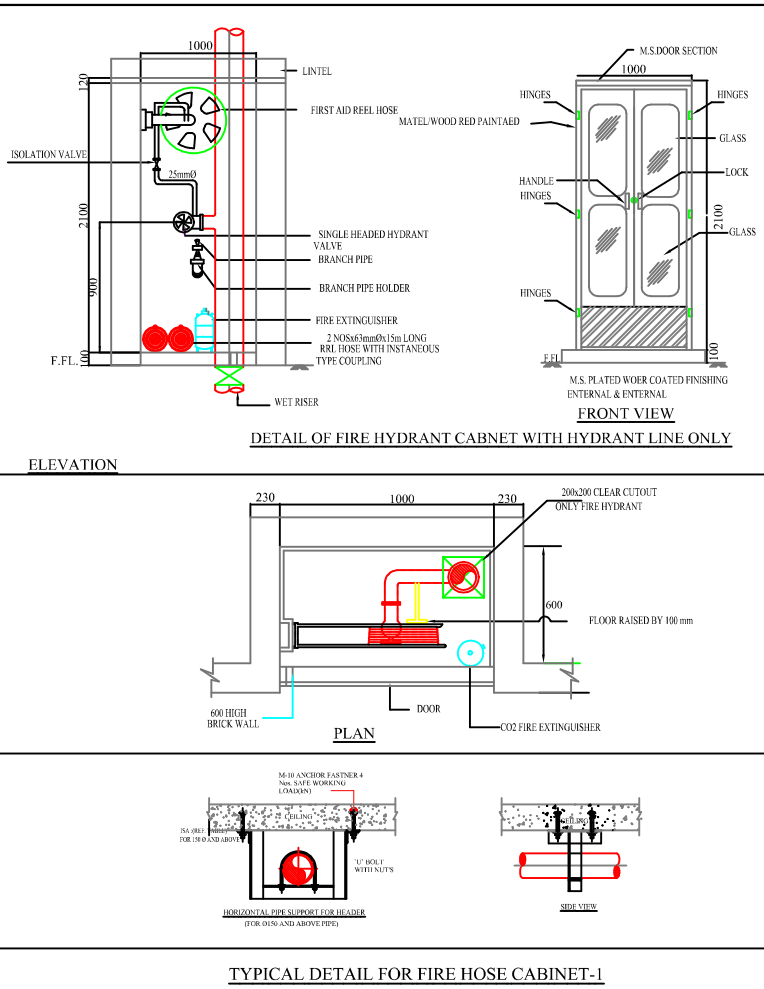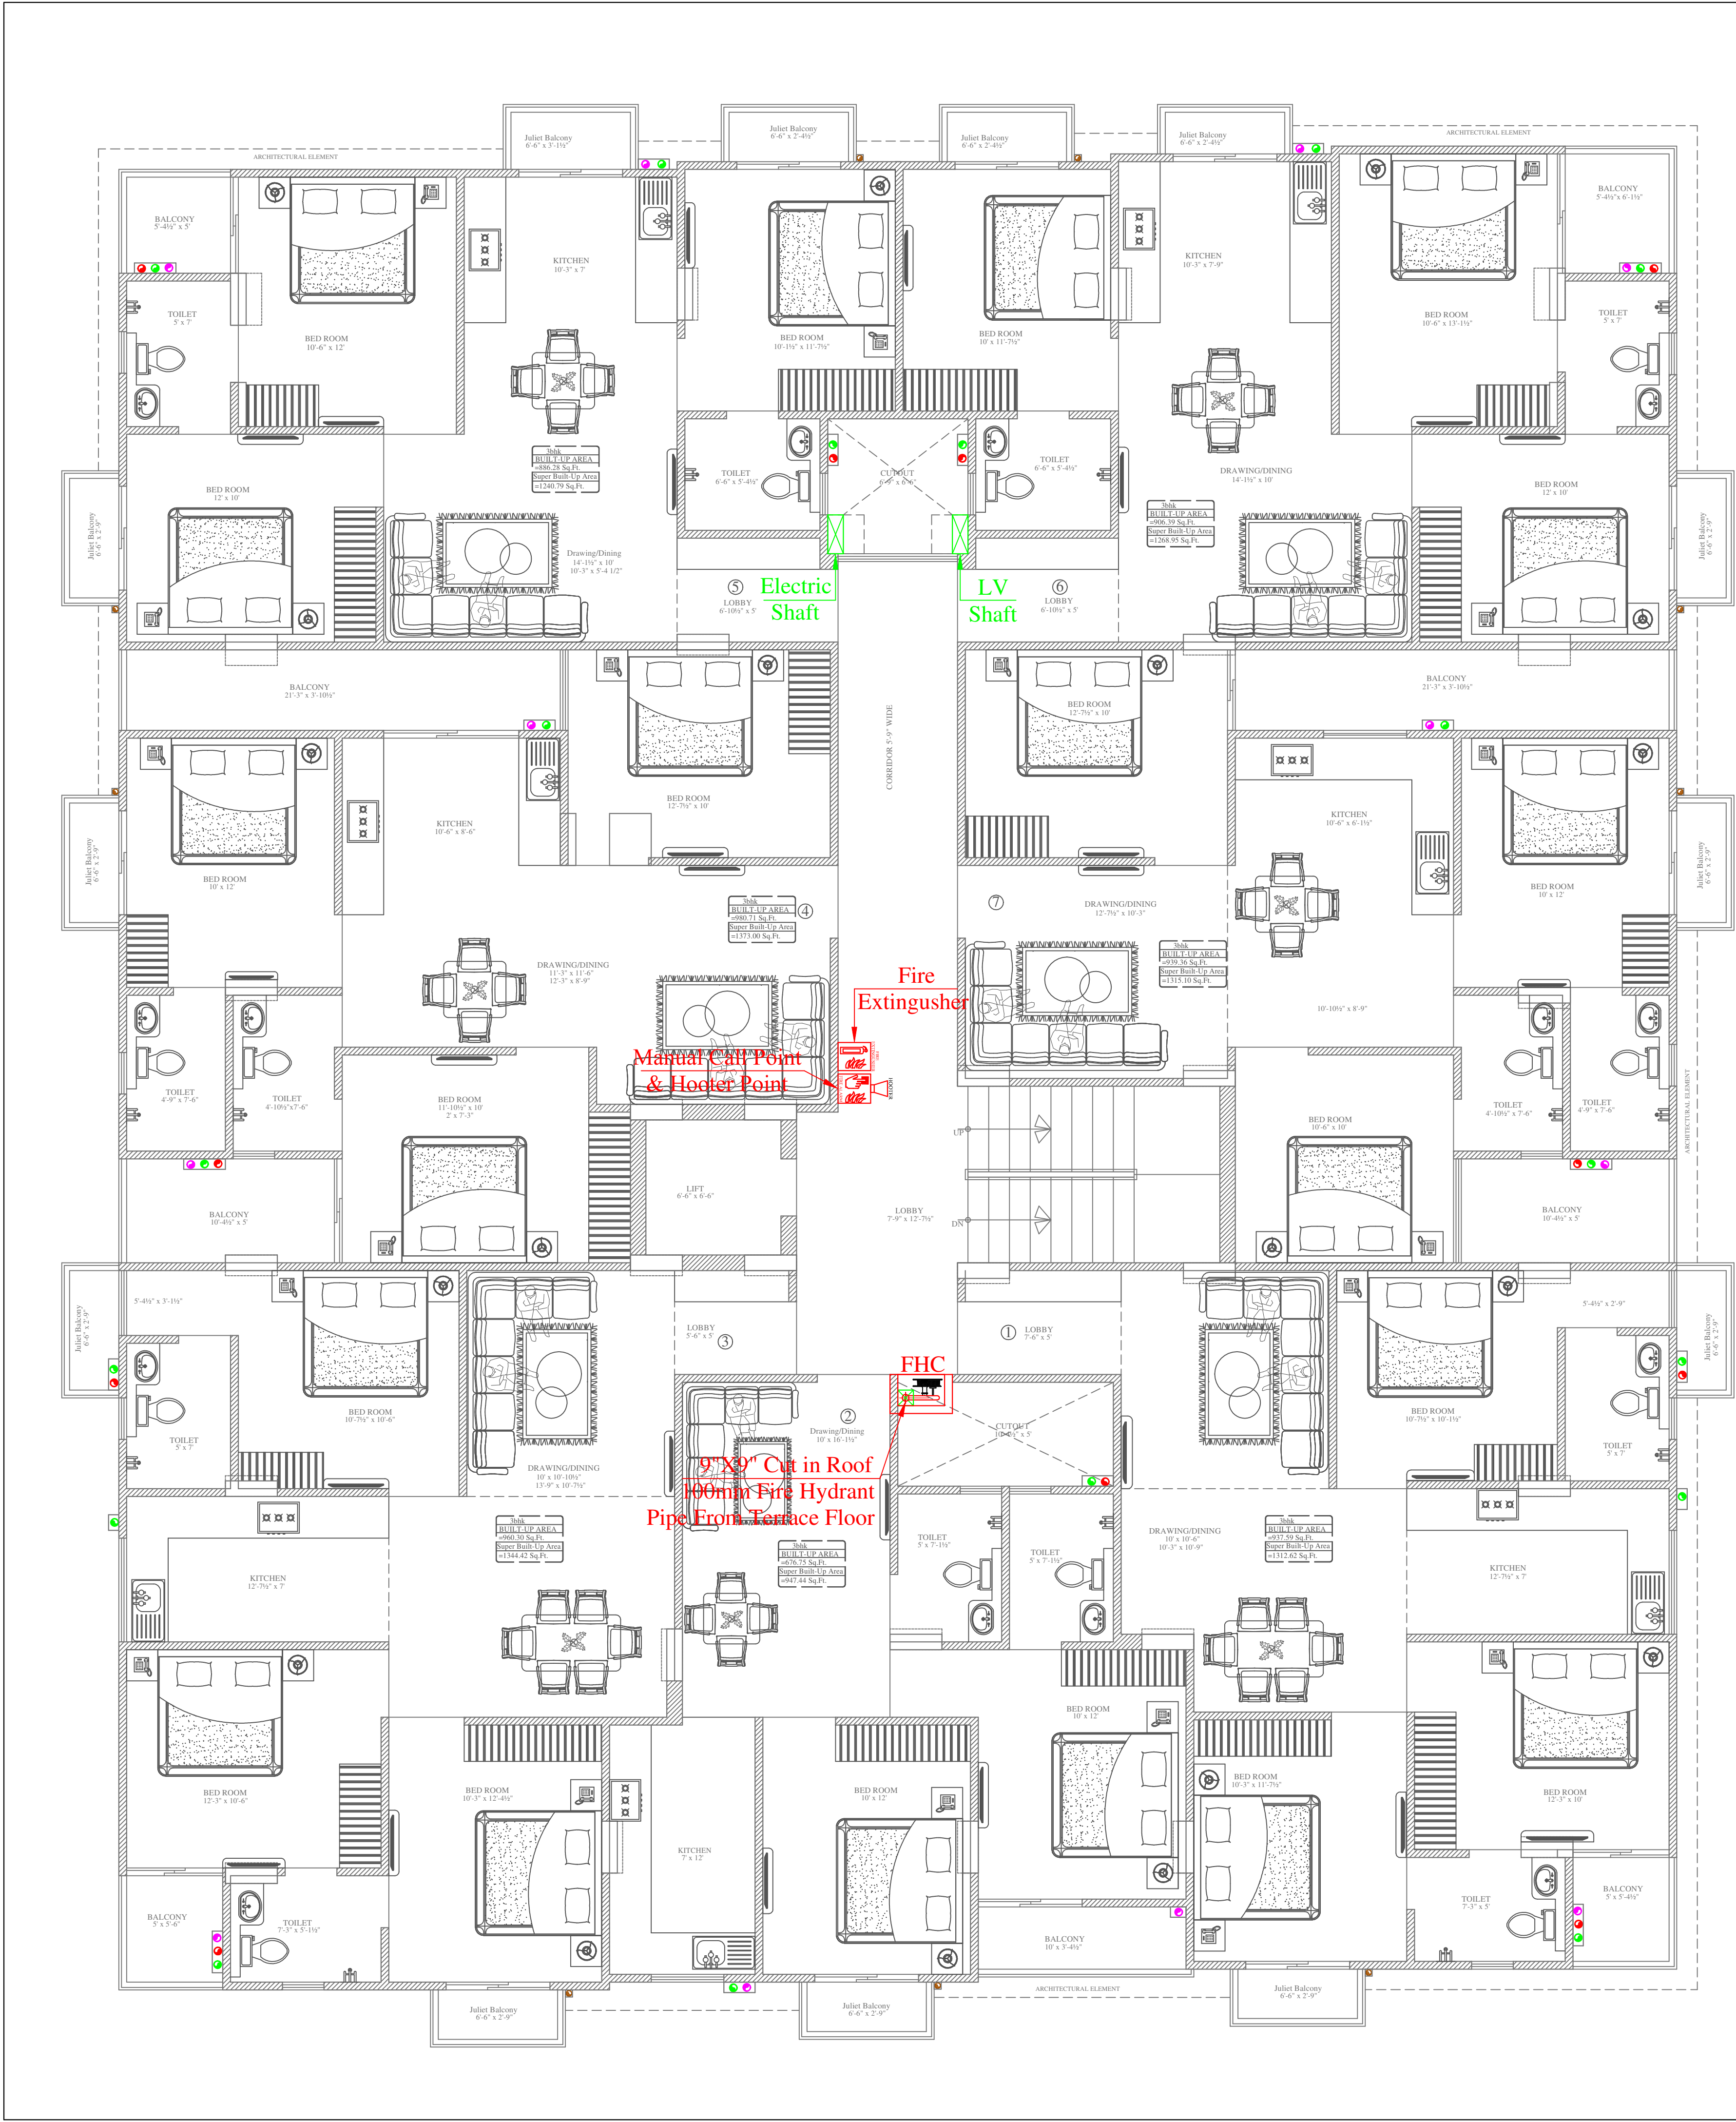


LEGENDS:		
No.	Symbol	Description
06		FIRE EXTINGUISHER
06		MANUAL CALL POINT
06		HOOTER POINT
06		INTERNAL FIRE HOSE CABINET

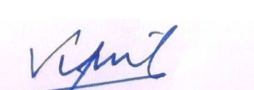

VIPUL AGARWAL
M.E.P. CONSULTANT
B.E. ELECTRICAL

SERVICES CONSULTANT:
ASHI ASSOCIATES
F 9 / 440 , Keshav Marg Chitrakut Scheme,Jaipur
PH:91-0-93146-10438 ,0141-2440946 Mail:vipul8599@yahoo.com

ARCHITECTS:-

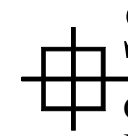

SPACE GRID
C-49, VIDYA APARTMENT, PARAS
MARG, BAPU NAGAR, NEAR JANTA
STORE CIRCLE, JAIPUR-302015
PH-09314918766,0141-4005506 (O)
Email:-info.spacegrid@gmail.com

PROJECT NAME:-
SHYAM HEAVENS

PROMOTER:-
INDOWESTERN BUILDTECH LLP

PROJECT ADDRESS:-
PLOT NO. 281, 282 XAVIER
ARCADE JAIPUR


PROJECT FOR REFERENCE:
ASHISH SHARMA XAVIER
ARCADE








DRAWING:-
TYPICAL 1st TO 6th FLOOR
MCP, HOOTER, FIRE
EXTINGUISHER & FIRE
SHAFT MARKED PLAN

DATE:-
11-12-2024

REV.:
00

SCALE:-
N.T.S.

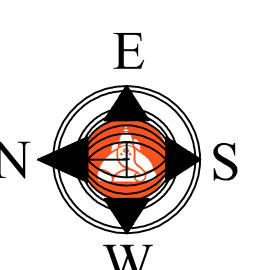

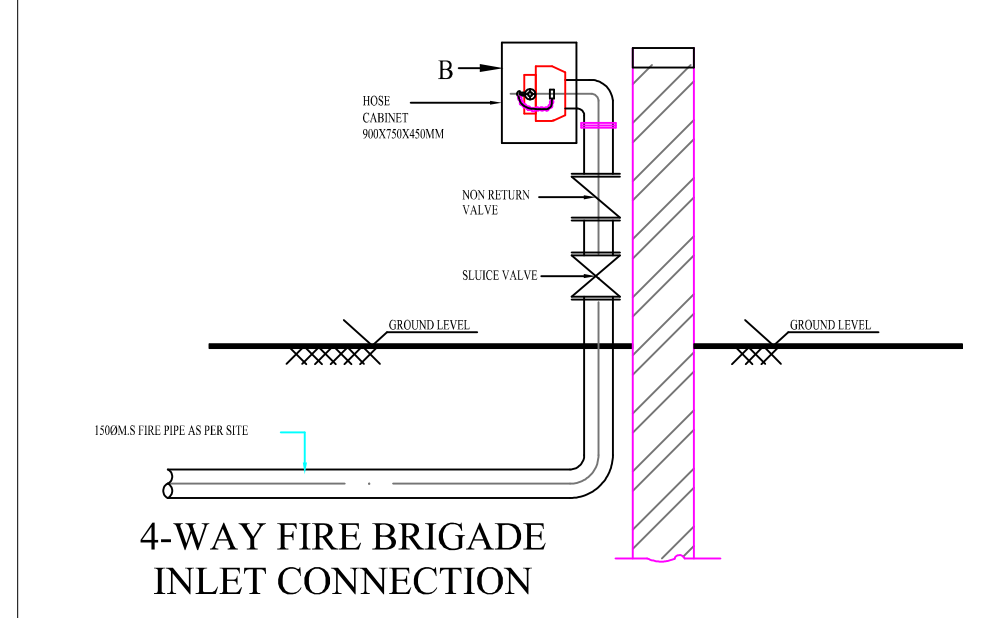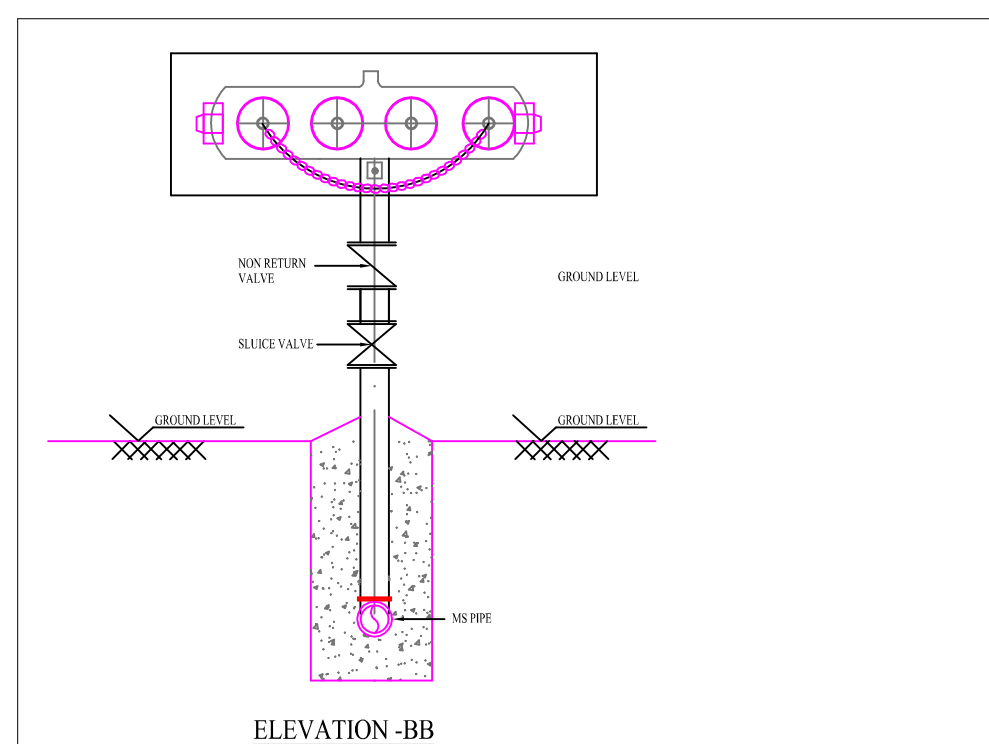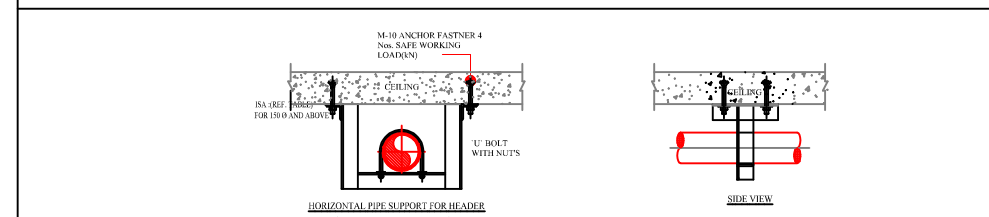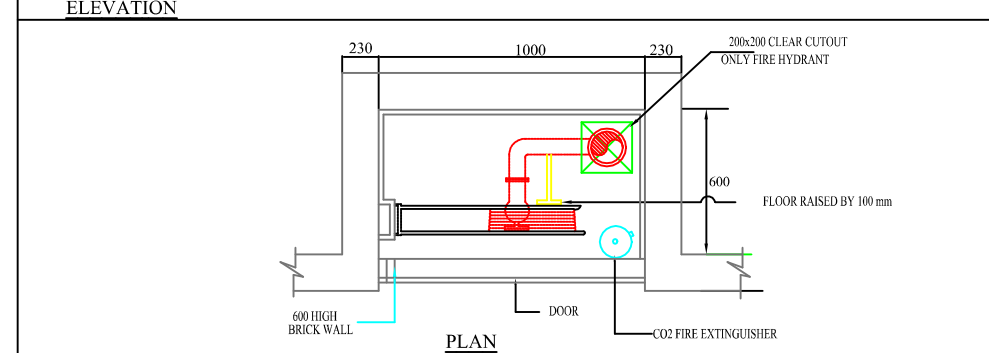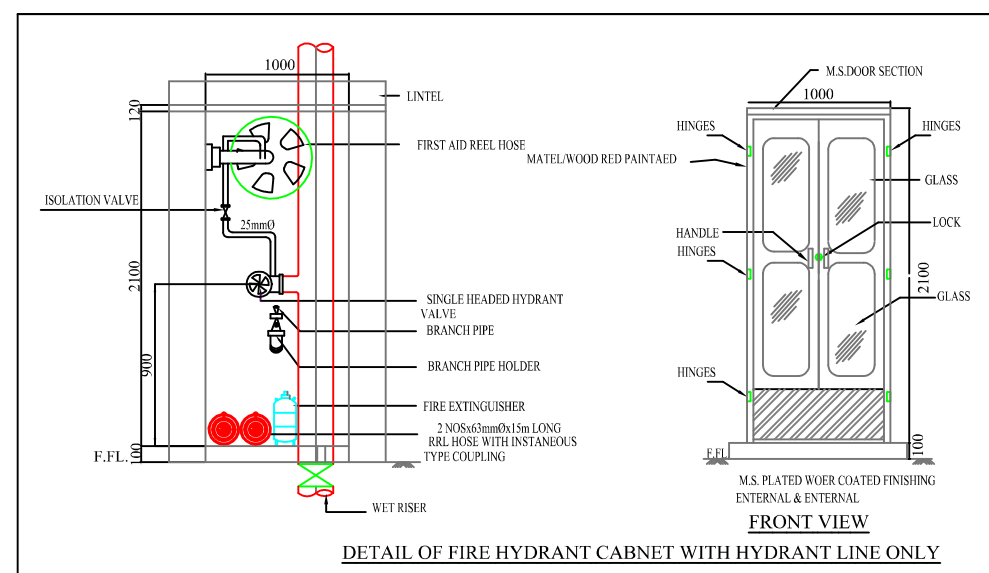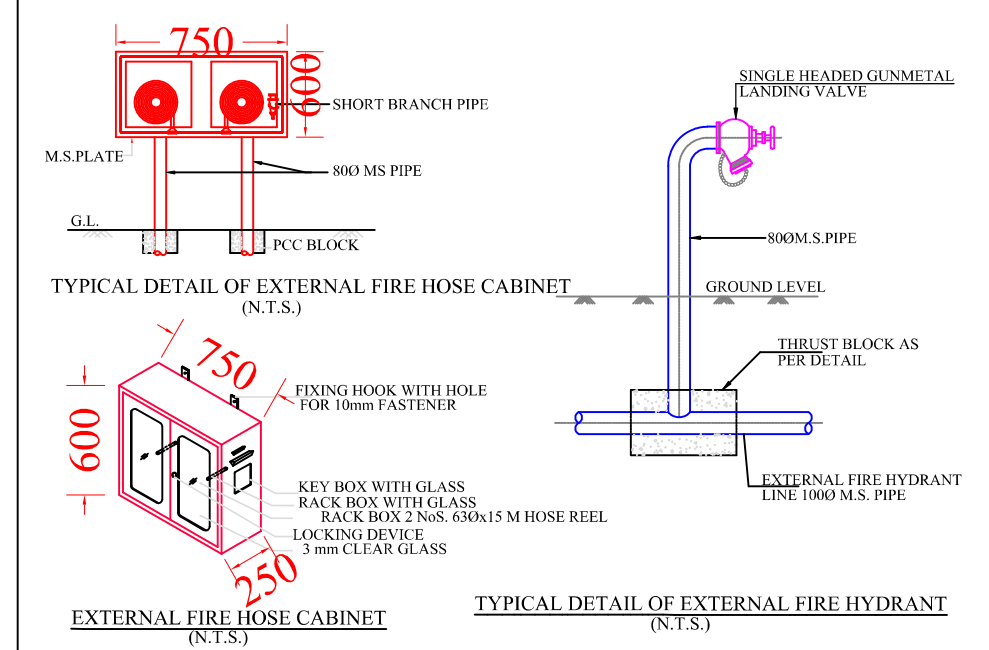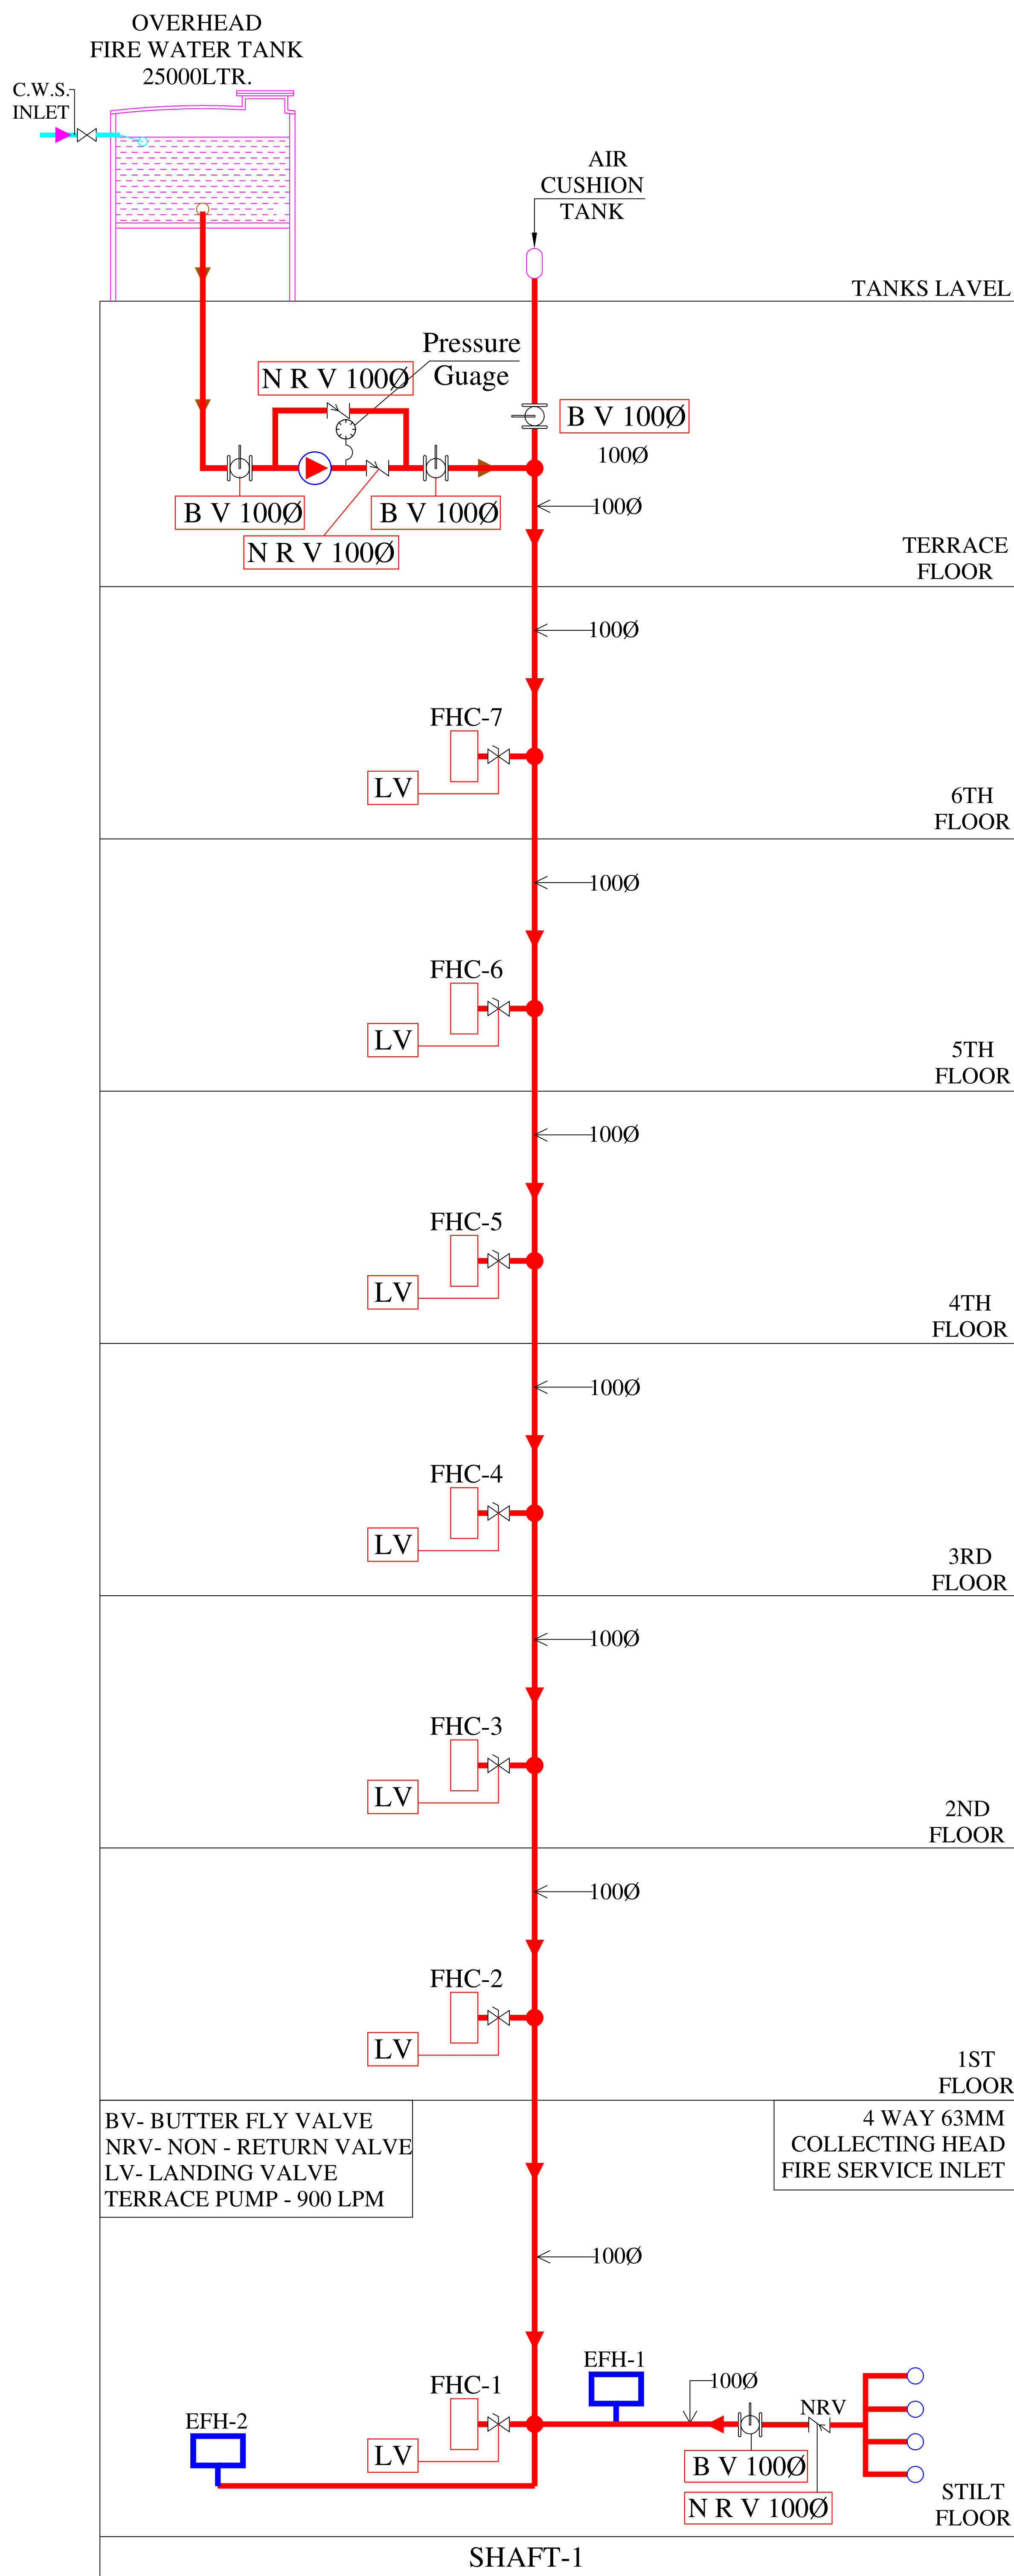

Vipul
VIPUL AGARWAL
M.E.P. CONSULTANT
B.E. ELECTRICAL

S.no.	Symbol	Description	Qty.	Size in mm
1.		Butter fly Valve	04	100Ø
2.		Non Return Valve	03	100Ø
3.		Landing Valve Single headed	09	63Ø
4.		Pressure Guage	01	
5.		Internal Fire Hose Cabinet	07	
6.		External Fire Hose Cabinet	02	

SERVICES CONSULTANT:
ASHI ASSOCIATES
F 9 / 440 , Keshav Marg Chitrakut Scheme, Jaipur
PH:91-0-93146-10438 , 0141-2440946 Mail: vipul8599@yahoo.com

PROJECT NAME:-	SHYAM HEAVENS
----------------	---------------

PROMOTER:-

INDOWESTERN BUILDTECH LLP

PROJECT ADDRESS:-

PLOT NO. 281, 282 XAVIER
ARCADE JAIPUR

PROJECT FOR REFERENCE:
ASHISH SHARMA XAVIER ARCADE

DRAWING:-

FIRE SCHEMATIC LAYOUT

DATE:-	REV.:-
11-12-2024	00