



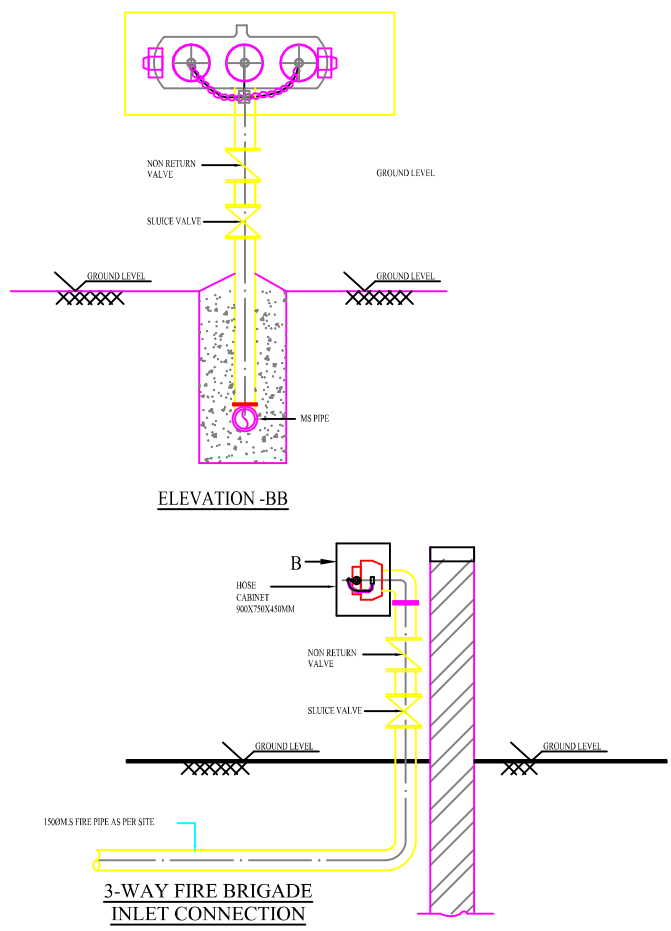

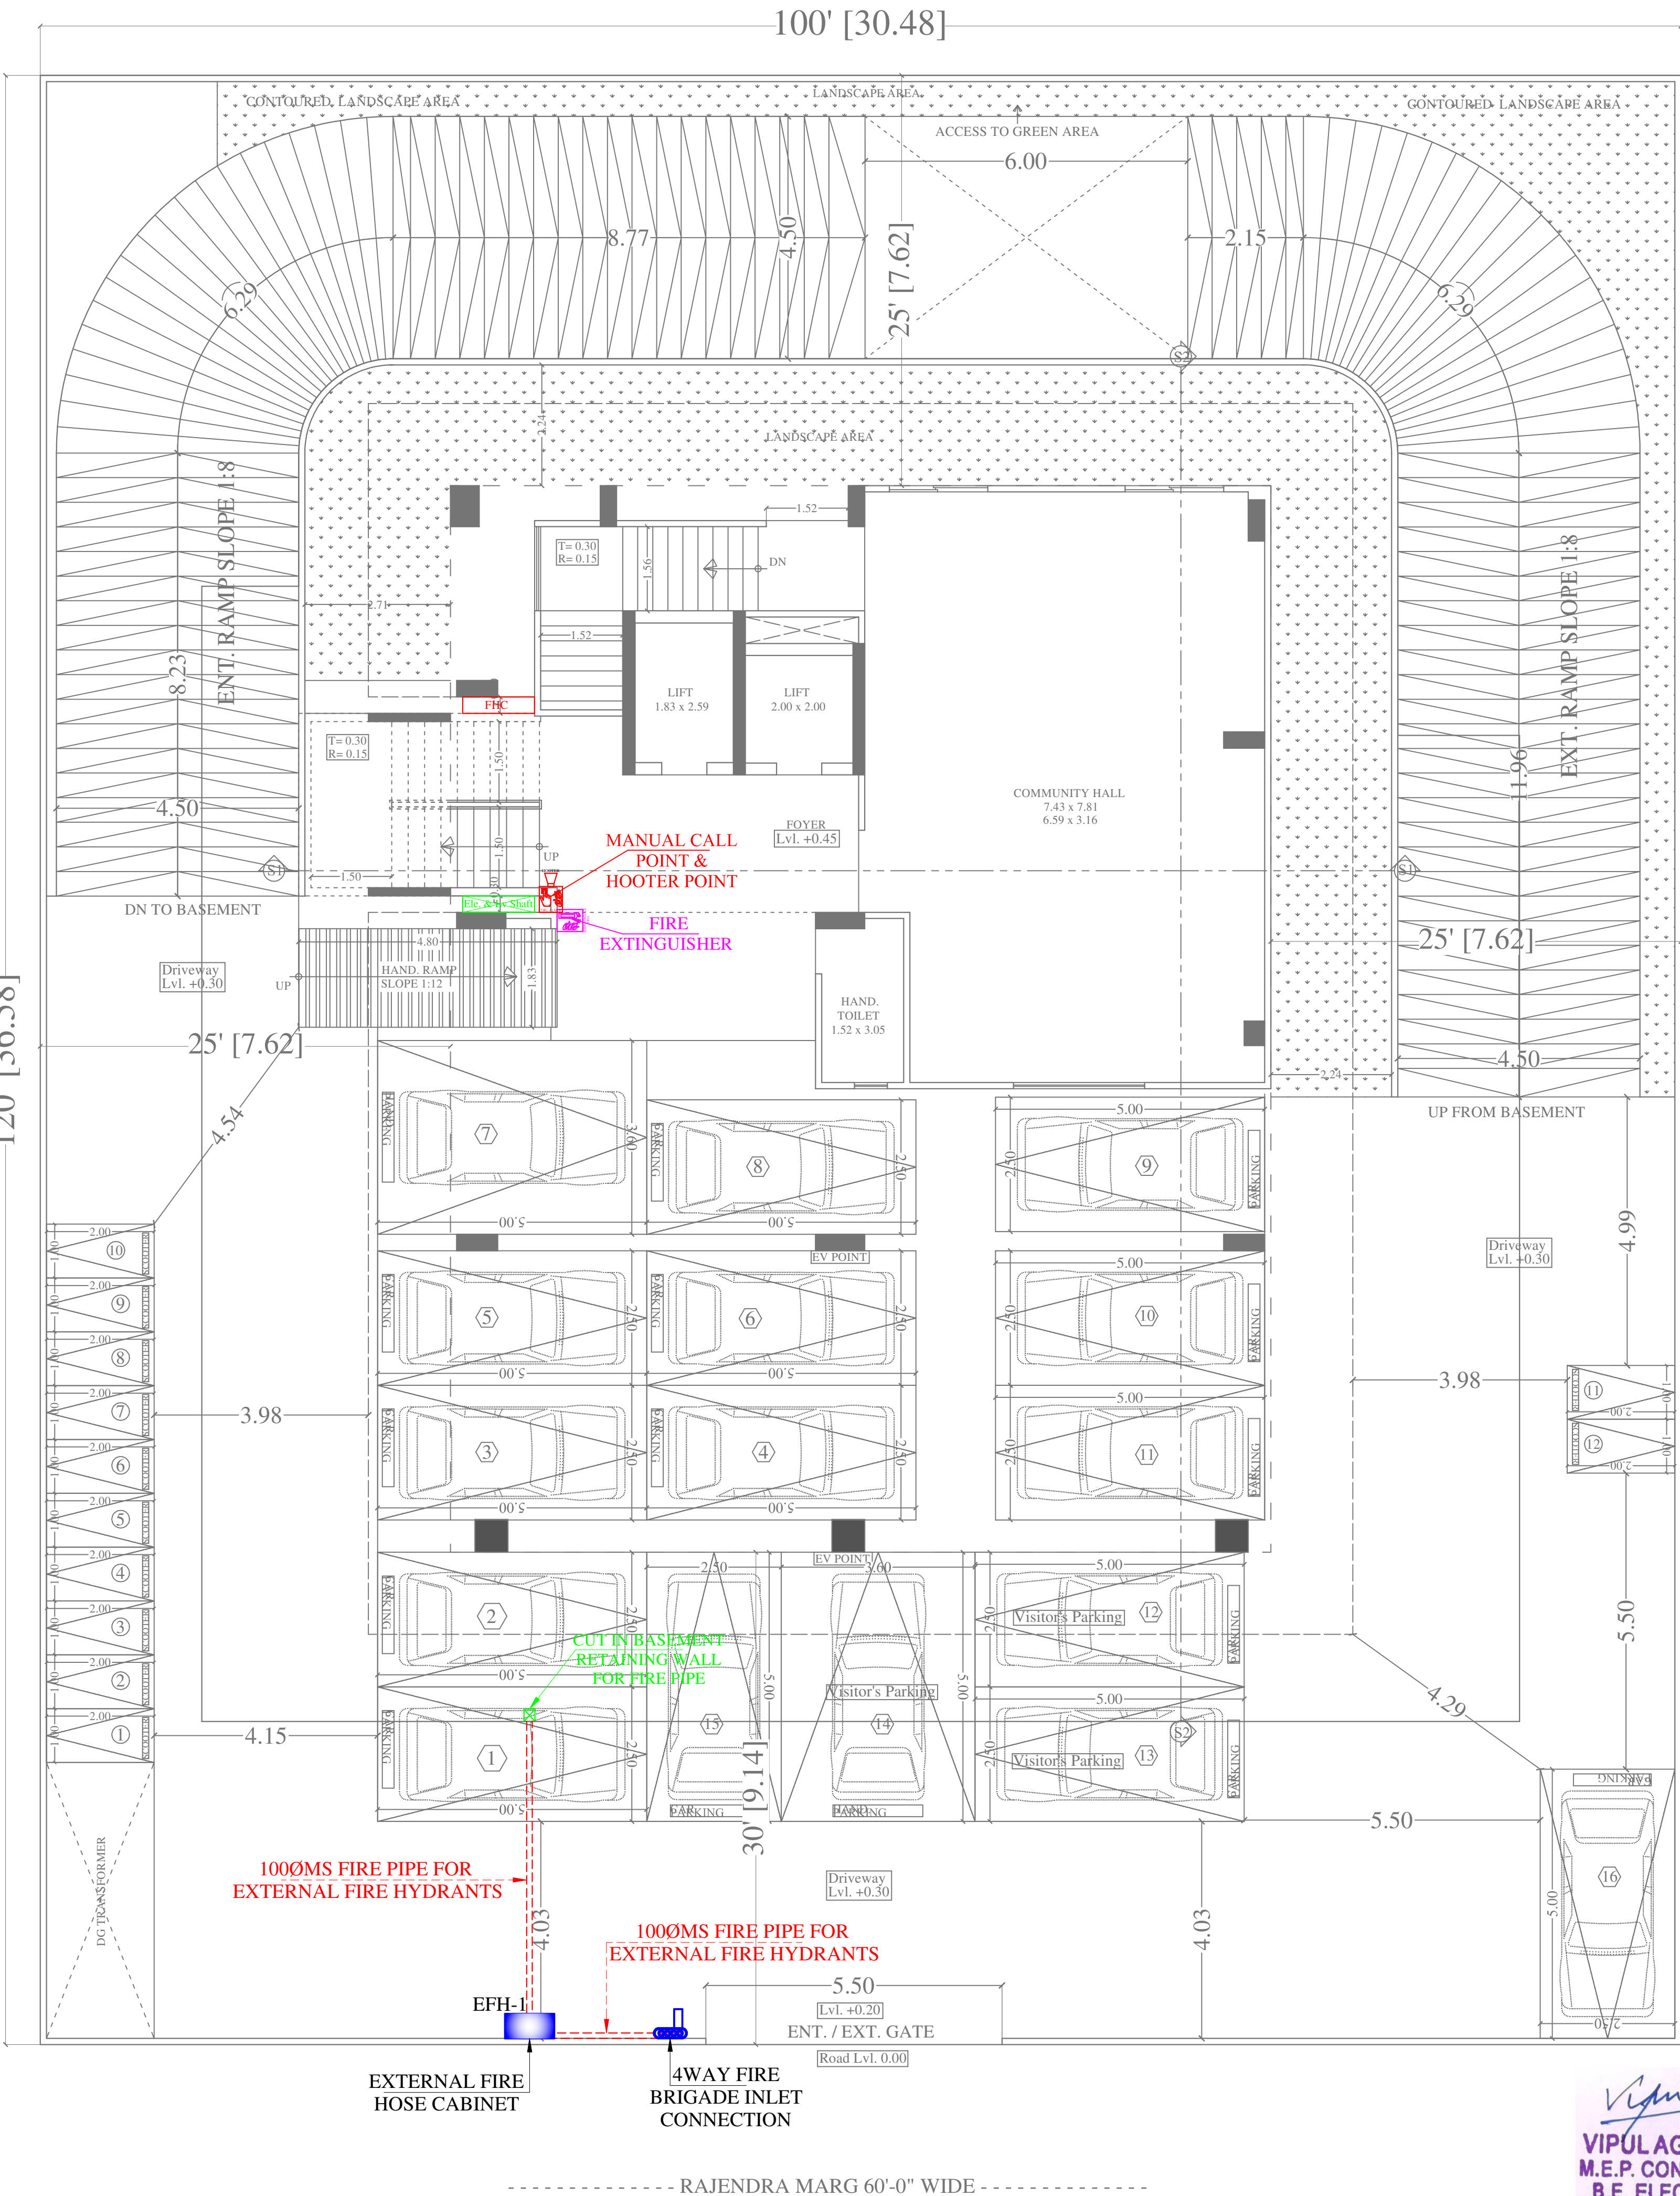

LEGENDS:

| Symbol | Description       |
|--------|-------------------|
|        | FIRE EXTINGUISHER |
|        | MANUAL CALL POINT |
|        | HOOTER POINT      |

LEGENDS

| SYMBOL | QTY. | DESCRIPTION                                                     |
|--------|------|-----------------------------------------------------------------|
|        | 01   | FIRE HOSE CABINET                                               |
|        | 01   | EXTERNAL FIRE HOSE CABINET                                      |
|        |      | 100ØMS FIRE PIPE FOR EXTERNAL FIRE HYDRANTS                     |
|        |      | 100ØMS MAIN FIRE PIPE FROM PUMP ROOM TO FIRE BRIGADE CONNECTION |

SERVICE CONSULTANT

**ASHI ASSOCIATES**  
F 9 / 440 , Keshav Marg Chitrakut Scheme,Jaipur  
PH:91-0-93146-10438 ,0141-2440946, Mail:vipul8599@yahoo.com

ARCHITECT :-

**SPACE GRID**  
C-49,VIDYA  
APARTMENT,PARAS MARG,  
BAPU NAGAR,NEAR JANTA  
STORE CIRCLE, JAIPUR-302015  
PH-09314918766,0141-4005506 (O)  
Email:-info.spacegrid@gmail.com

DEVELOPER NAME:-

**PEARL SPYTECH  
REALTORS LLP**

PROJECT NAME:-

**PEARL PRISTINE**


ADDRESS:-

**PLOT NO. B-173  
RAJENDRA MARG,  
BAPU NAGAR, JAIPUR**

DRG. TITLE:-

**EXTERNAL FIRE HYDRANT &  
FIRE PIPE ROUTE, MCP, HOOTER  
& FIRE EXTINGUISHER PLAN**

|               |  |
|---------------|--|
| SCALE = 1:100 |  |
|---------------|--|

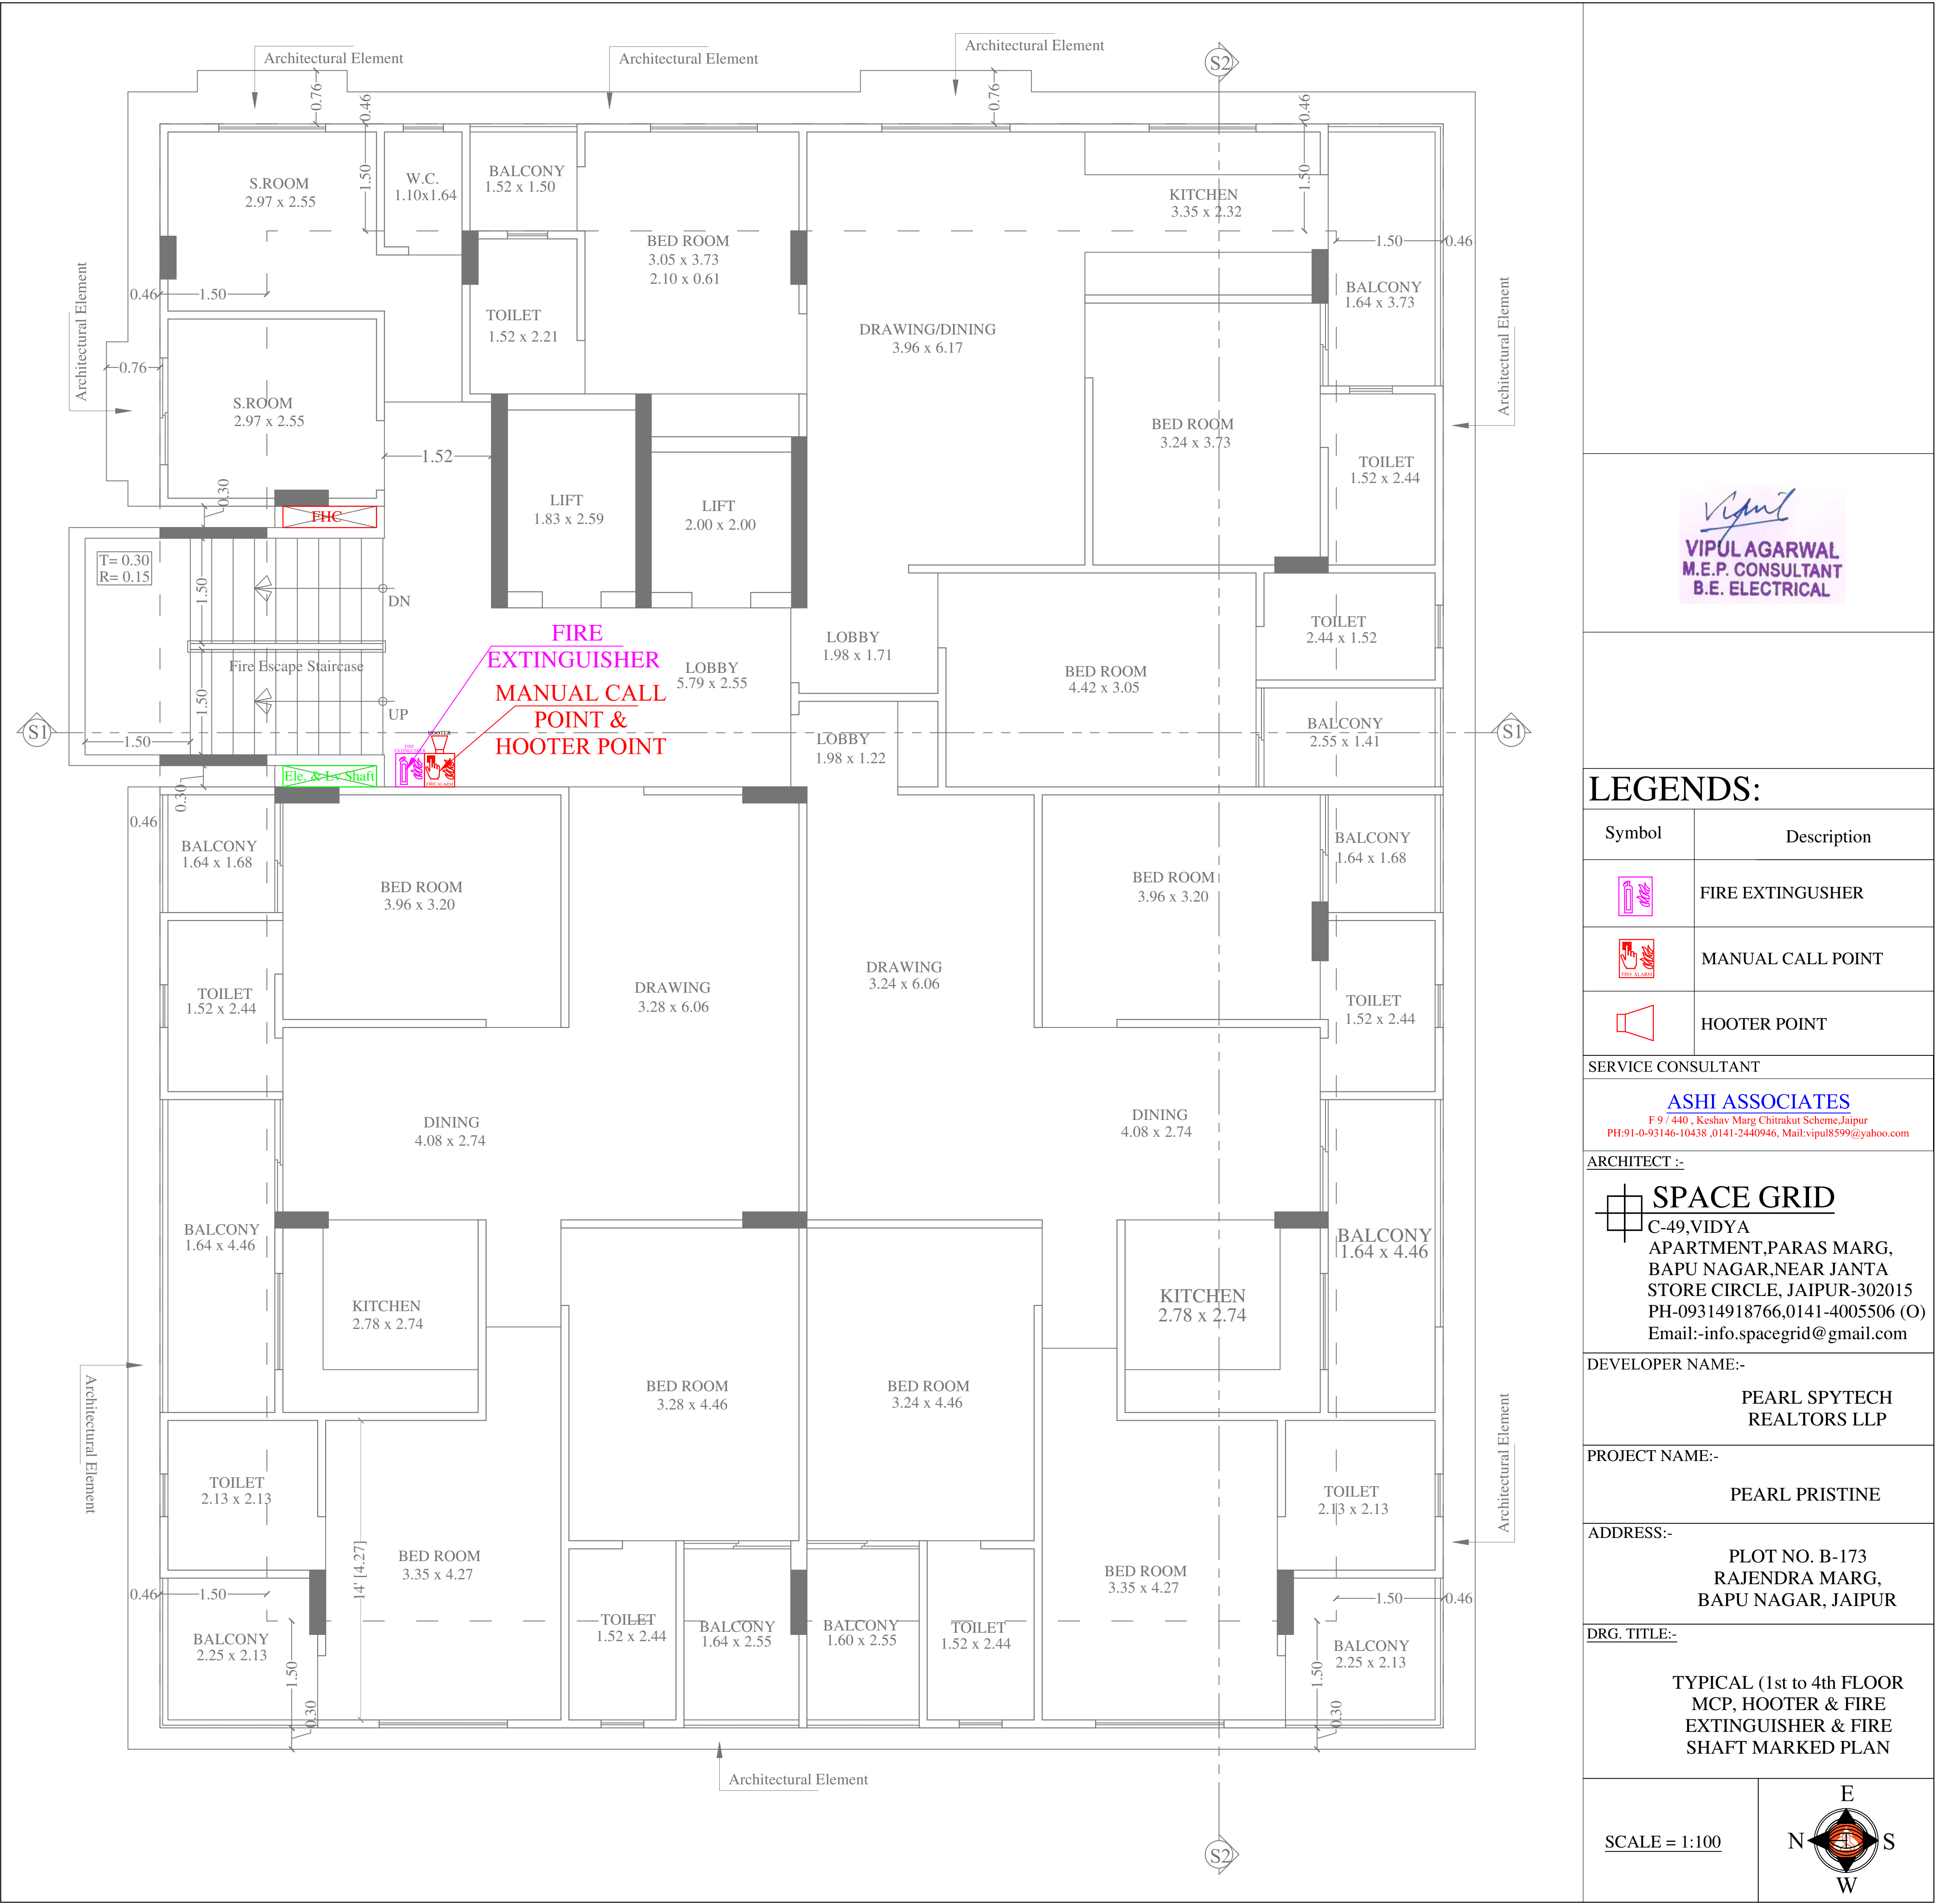





*Vignit*  
**VIPUL AGARWAL**  
M.E.P. CONSULTANT  
B.E. ELECTRICAL

**LEGENDS:**

| Symbol | Description       |
|--------|-------------------|
|        | FIRE EXTINGUISHER |
|        | MANUAL CALL POINT |
|        | HOOTER POINT      |

SERVICE CONSULTANT  
**ASHI ASSOCIATES**  
F 9 / 440 , Keshav Marg Chitrakut Scheme,Jaipur  
PH:91-0-93146-10438 ,0141-2440946, Mail:vipul8599@yahoo.com

ARCHITECT :-  
**SPACE GRID**  
C-49,VIDYA  
APARTMENT,PARAS MARG,  
BAPU NAGAR,NEAR JANTA  
STORE CIRCLE, JAIPUR-302015  
PH-09314918766,0141-4005506 (O)  
Email:-info.spacegrid@gmail.com

DEVELOPER NAME:-  
**PEARL SPYTECH  
REALTORS LLP**

PROJECT NAME:-  
**PEARL PRISTINE**

ADDRESS:-  
**PLOT NO. B-173  
RAJENDRA MARG,  
BAPU NAGAR, JAIPUR**

DRG. TITLE:-  
**10th FLOOR  
MCP, HOOTER & FIRE  
EXTINGUISHER & FIRE  
SHAFT MARKED PLAN**

SCALE = 1:100

E  
N S  
W

