


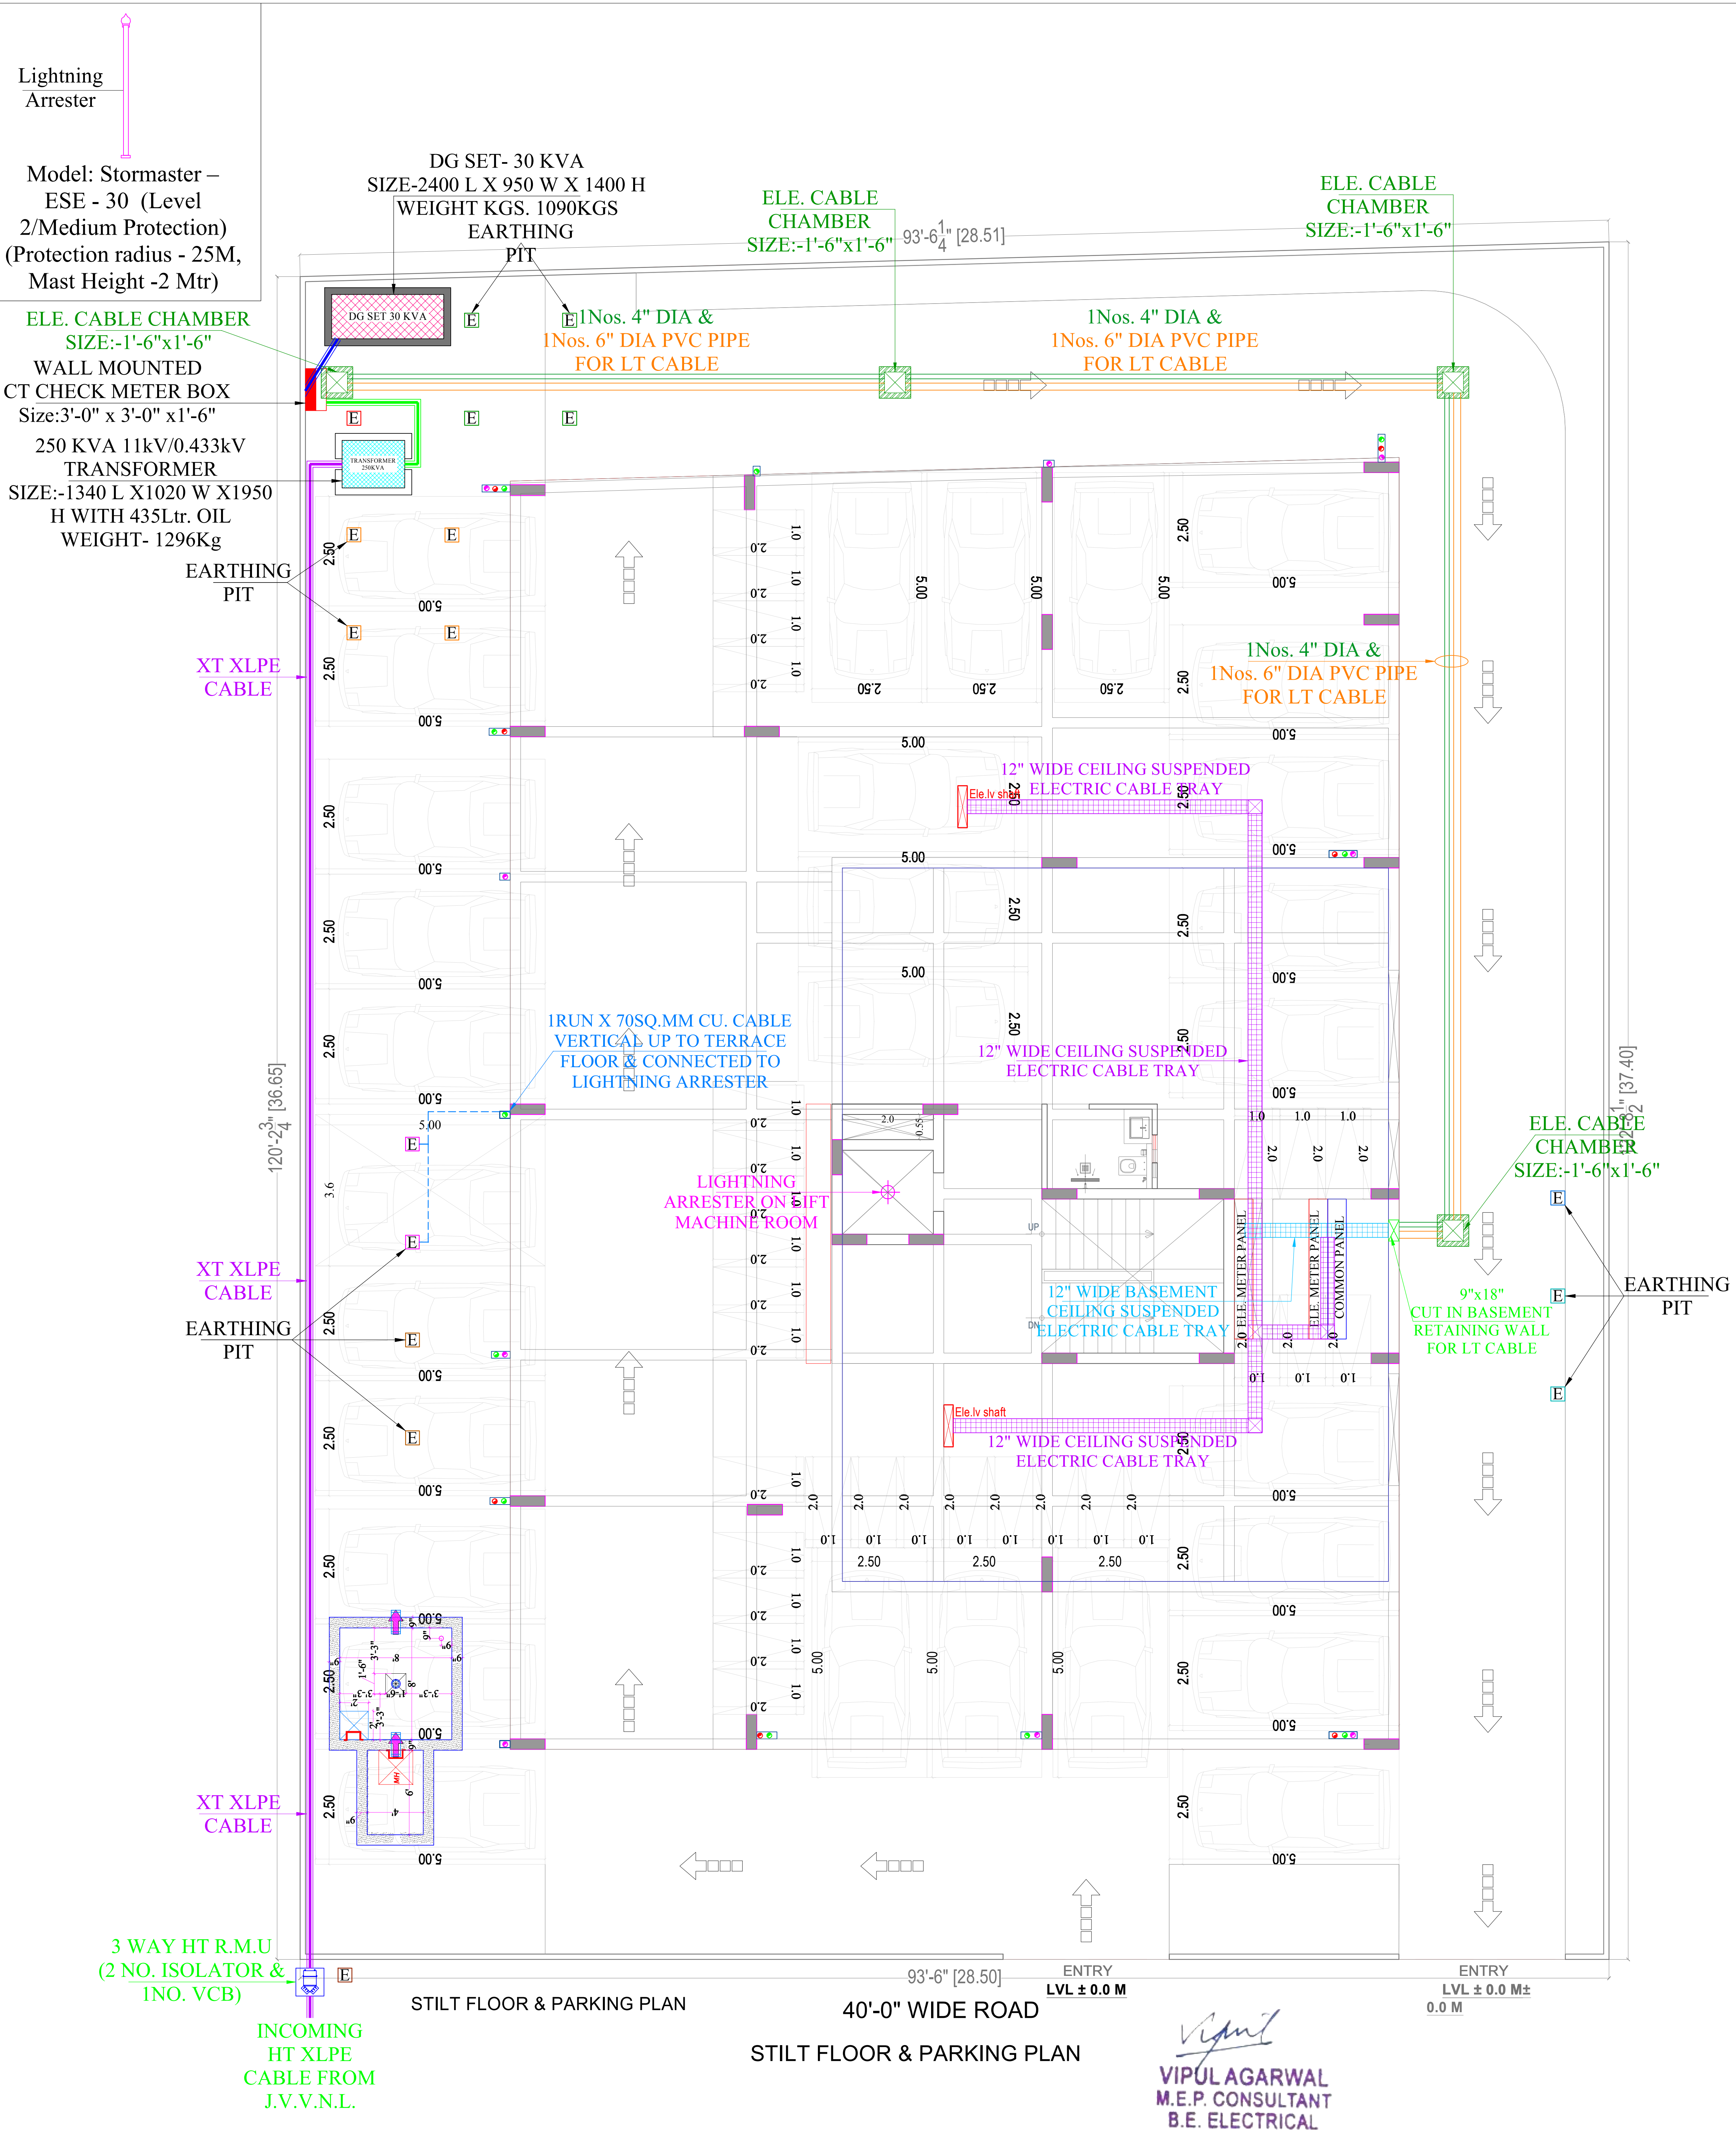

VIEW Y-Y
DETAIL 'A' TERMINAL BLOCK DETAILS SCALE: 1/2"

SEE

BODY EARTH PIPE EARTHING

VIEW Y-Y
DETAIL 'A' TERMINAL BLOCK DETAILS SCALE: 1/2"

SEE

NEUTRAL EARTH PIPE EARTHING

EARTHING DETAILS	
01	50MM PIPE(2METER) 3WAY HT RMU BODY EARTH
01	50MM PIPE(2METER) CT CHECK METER BOX BODY EARTH
02	50MM PIPE(2METER) TRANSFORMER BODY EARTH
02	80MM PIPE(3METER) TRANSFORMER NEUTRAL EARTH
02	50MM PIPE(2METER) DG SET BODY EARTH
02	80MM PIPE(3METER) DG SET NEUTRAL EARTH
02	50MM PIPE(2METER) LIGHTNING ARRESTER BODY EARTH
02	50MM PIPE(2METER) ELECTRIC PANEL BODY EARTH
01	50MM PIPE(2METER) TELEPHONE EXCH. BODY EARTH
02	50MM PIPE(2METER) LIFT PANEL BODY EARTH

SERVICES CONSULTANT

ASHI ASSOCIATES
F 9 / 440 , Keshav Marg Chitrakut Scheme,Jaipur
PH:91-0-93146-10438 ,0141-2440946,
Mail:vipul8599@yahoo.com

space edge Architects

SPACE EDGE ARCHITECTS
ARCHITECTS, ENGINEERS AND INTERIOR DESIGNERS
B-6, GANESH KRIPA, MOTI MARG
BAPU NAGAR, JAIPUR -302015
Ph.: 0141-4062903, 9314510603
E-Mail: spaceedgejpr@gmail.com

PROJECT NAME :-

ELESTO -A

PROMOTER NAME :-

BALAJI INFRATECH

PROJECT ADDRESS :-

PROPOSED RESIDENTIAL BUILDING AT PLOT NO 03, SCHEME- APNA BUNGALOW PHASE-3 (NUJI KHATEDARI), VILLAGE- ASARAPURA, TEHSIL-SANGANER,JAIPUR, RAJASTHAN

DRAWING:

STILT FLOOR ELE. SUB-STATION, CABLE ROUTE & LIGHTNING ARRESTER PLAN

DRN. BY:-	DATE
VIJESH	14-05-2025
CHKD. BY:-	
SANJAY	
APPD. BY:-	
VIPUL AGARWAL	

Vipul
VIPUL AGARWAL
M.E.P. CONSULTANT
B.E. ELECTRICAL