


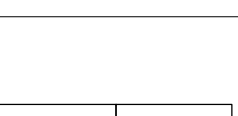

LEGENDS:		
No.	Symbol	Description
19		4" DIA. SPRINKLER SLEEVE (-4" BELOW ROOF BOTTOM LVL)
02		6" DIA. SPRINKLER SLEEVE (-4" BELOW ROOF BOTTOM LVL)

No.	Symbol	Description
01		FIRE EXTINGUISHER
01		MANUAL CALL POINT
01		HOOTER POINT
01		63mmØ FABRIC LINED CANVAS FIRE HOSE (15mtr. Each) WITH COUPLING

Mounting Ht.	Qty.	Symbol	Description
CEILING	23		PENDANT TYPE SPRINKLER POINT
CEILING	57mtr		25 MM DIA. MS PIPE
CEILING	16mtr		32 MM DIA. MS PIPE
CEILING	05mtr		40 MM DIA. MS PIPE
CEILING	08mtr		50 MM DIA. MS PIPE
CEILING	15mtr		65 MM DIA. MS PIPE
	01		FIRE HOSE CABINET
	01		CONTROL VALVE


ASHI ASSOCIATES
F 9 / 440 , Keshav Marg Chitrakut Scheme,Jaipur
PH:91-0-93146-10438 ,0141-2440946,
Mail:vipul8599@yahoo.com

SPACE EDGE ARCHITECTS
ARCHITECTS, ENGINEERS AND INTERIOR DESIGNERS
B-6, GANESH KRIPA, MOTI MARG
BAPU NAGAR, JAIPUR -302015
Ph.: 0141-4062903, 9314510603
E-Mail: spaceedgejpr@gmail.com

PROMOTER NAME :-
BALAJI INFRATECH

DRAWING:	BASEMENT FLOOR MCP, HOOTER, FIRE EXTINGUISHER, FIRE SHAFT MARKED & SPRINKLER PLAN
----------	--

CHKD. BY:- SANJAY	
APPD. BY:- VIPUL AGARWAL	


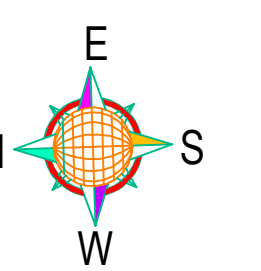




STILT FLOOR & PARKING PLAN

Vipul
VIPUL AGARWAL
M.E.P. CONSULTANT
B.E. ELECTRICAL

LEGEND:-

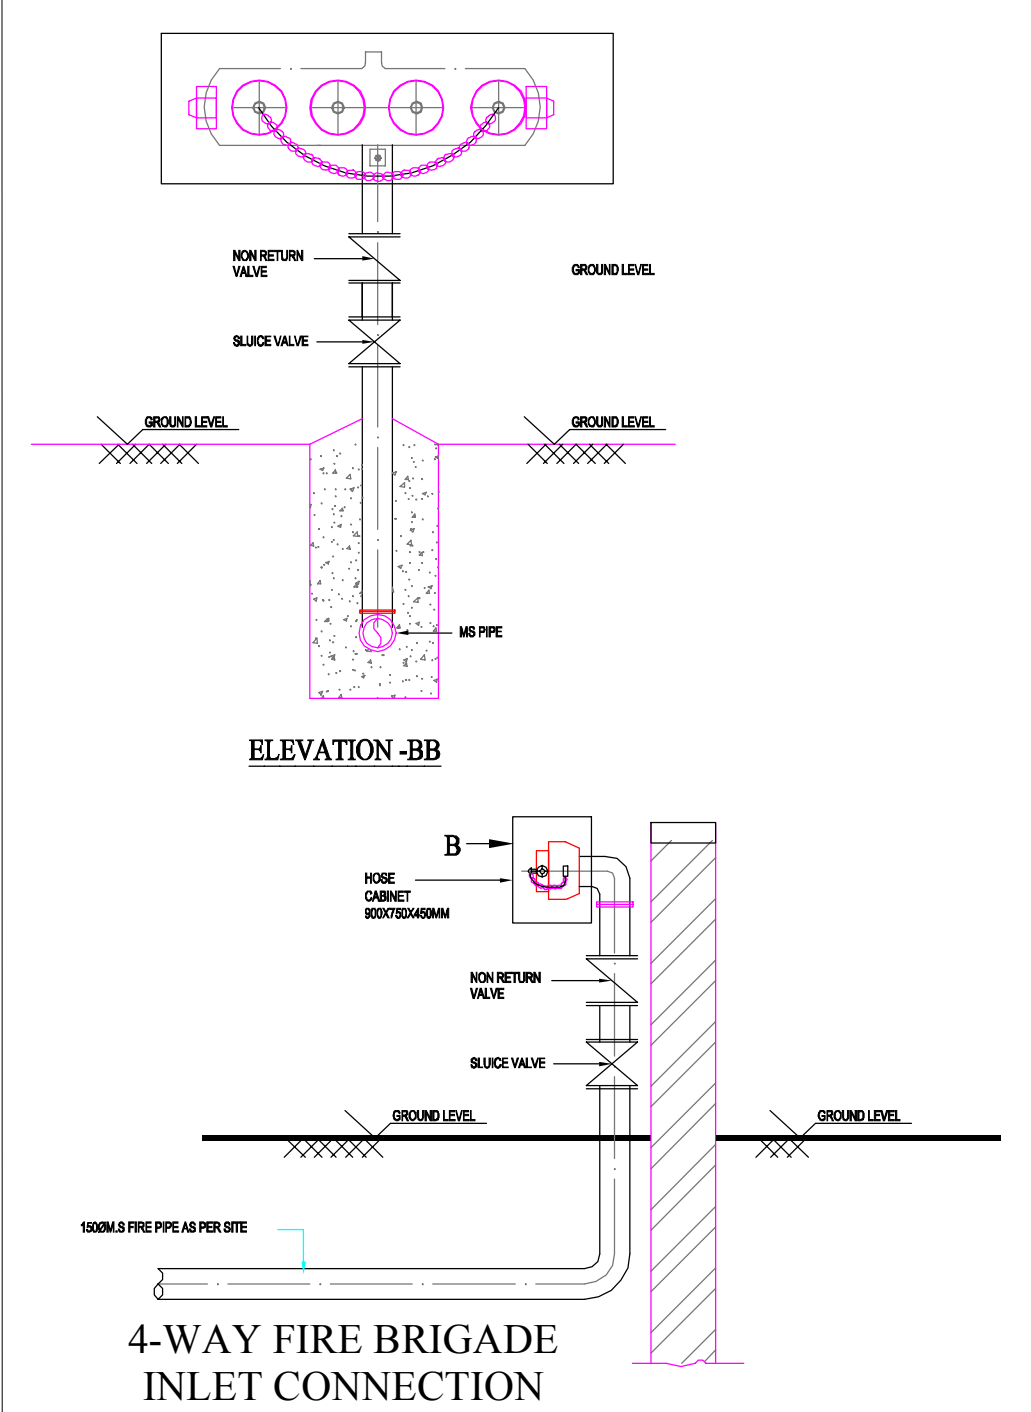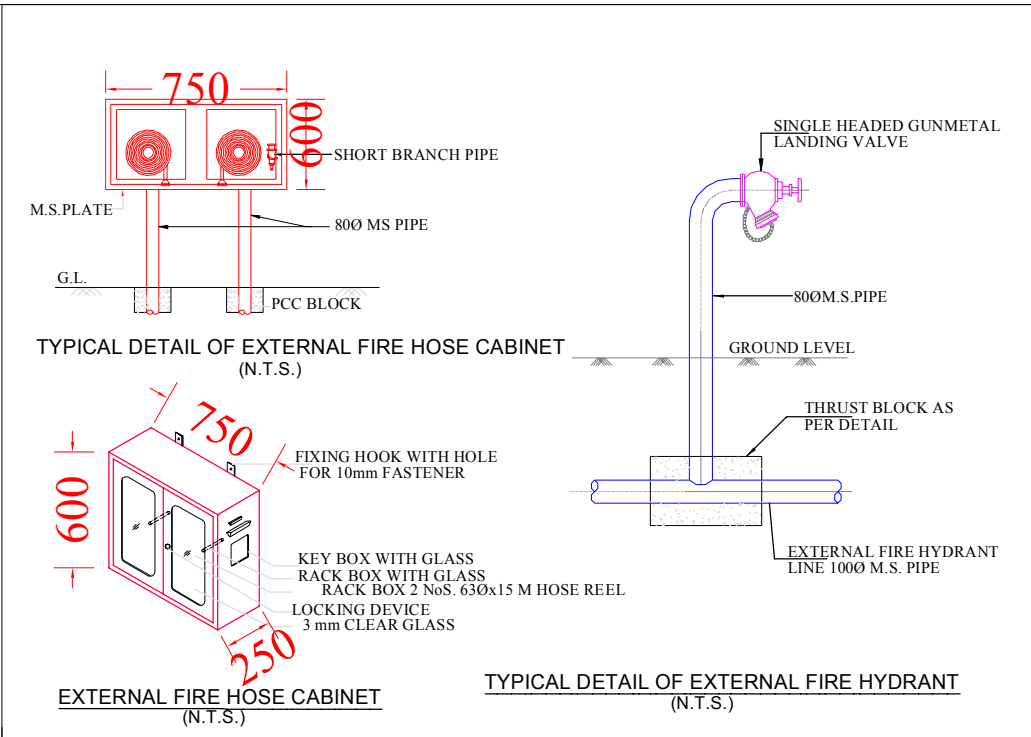

LEGENDS:

No.	Symbol	Description
01		FIRE EXTINGUISHER
01		MANUAL CALL POINT
01		HOOTER POINT
		63mmØ FABRIC LINED CANVAS FIRE HOSE (15mtr. Each) WITH COUPLING

SYMBOL	QTY.	DESCRIPTION
		100ØMS FIRE PIPE FOR EXTERNAL FIRE HYDRANTS
	07	63mmØ FABRIC LINED CANVAS FIRE HOSE (15m. 1NOS.) WITH COUPLING
	02	EXTERNAL FIRE HOSE CABINET

SERVICES CONSULTANT

ASHI ASSOCIATES

F 9 / 440 , Keshav Marg Chitrakut Scheme,Jaipur
PH-91-0-93146-10438 ,0141-2440946,
Mail:vipul8599@yahoo.com



SPACE EDGE ARCHITECTS

ARCHITECTS, ENGINEERS AND INTERIOR DESIGNERS

B-6, GANESH KRIPA, MOTI MARG
BAPU NAGAR, JAIPUR -302015

Ph.: 0141-4062903, 9314510603
E-Mail: spaceedgejpr@gmail.com


PROJECT NAME :-
ELESTO -A

PROMOTER NAME :-
BALAJI INFRATECH

PROJECT ADDRESS :-
PROPOSED RESIDENTIAL BUILDING AT PLOT
NO 03, SCHEME- APNA BUNGALOW PHASE-3
(NIJI KHATEDARI), VILLAGE- ASARAPURA,
TEHSIL-SANGANER,JAIPUR, RAJASTHAN

DRAWING:
STILT FLOOR MCP, HOOTER, FIRE
EXTINGUISHER, FIRE SHAFT MARKED
& EXTERNAL FIRE HYDRANT
WITH PIPE ROUTE PLAN

DRN. BY:- MAHENDRA	DATE 14-05-2025
CHKD. BY:- SANJAY	
APPD. BY:- VIPUL AGARWAL	

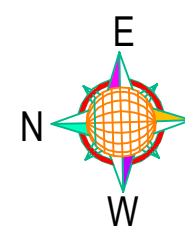



GROUND FLOOR WORKING PLAN

Vipul
VIPUL AGARWAL
M.E.P. CONSULTANT
B.E. ELECTRICAL

LEGEND:-

FRAMING BEAM

LEGENDS:

No.	Symbol	Description
01		FIRE EXTINGUISHER
01		MANUAL CALL POINT
01		HOOTER POINT
01		63mmØ FABRIC LINED CANVAS FIRE HOSE (15mtr. Each) WITH COUPLING
01		FIRE HOSE

SERVICES CONSULTANT

ASHI ASSOCIATES

F 9 / 440 , Keshav Marg Chitrakut Scheme,Jaipur
PH:91-0-93146-10438 ,0141-2440946,
Mail:vipul8599@yahoo.com



SPACE EDGE ARCHITECTS
ARCHITECTS, ENGINEERS AND INTERIOR DESIGNERS

B-6, GANESH KRIPA, MOTI MARG
BAPU NAGAR, JAIPUR -302015

Ph.: 0141-4062903, 9314510603
E-Mail: spaceedgejpr@gmail.com

PROJECT NAME :-
ELESTO -A

PROMOTER NAME :-
BALAJI INFRATECH

PROJECT ADDRESS :-
PROPOSED RESIDENTIAL BUILDING AT PLOT
NO 03, SCHEME- APNA BUNGALOW PHASE-3
(NIJI KHATEDARI), VILLAGE- ASARAPURA,
TEHSIL-SANGANER,JAIPUR, RAJASTHAN

DRAWING:
GROUND FLOOR
MCP, HOOTER, FIRE EXTINGUISHER & FIRE
SHAFT MARKED PLAN

DRN. BY:-	DATE
MAHENDRA	14-05-2025
CHKD. BY:-	
APPD. BY:-	
VIPUL AGARWAL	



FIFTH FLOOR WORKING PLAN

Vipul
VIPUL AGARWAL
M.E.P. CONSULTANT
B.E. ELECTRICAL

LEGENDS:

No.	Symbol	Description
01		FIRE EXTINGUISHER
01		MANUAL CALL POINT
01		HOOTER POINT
01		63mmØ FABRIC LINED CANVAS FIRE HOSE (15mtr. Each) WITH COUPLING
01		FIRE HOSE

LEGEND:-

FRAMING BEAM

SERVICES CONSULTANT

ASHI ASSOCIATES

F 9 / 440 , Keshav Marg Chitrakut Scheme,Jaipur
PH:91-0-93146-10438 ,0141-2440946,
Mail:vipul8599@yahoo.com



SPACE EDGE ARCHITECTS
ARCHITECTS, ENGINEERS AND INTERIOR DESIGNERS

B-6, GANESH KRIPA, MOTI MARG
BAPU NAGAR, JAIPUR -302015

Ph.: 0141-4062903, 9314510603
E-Mail: spaceedgejpr@gmail.com


PROJECT NAME :-
ELESTO -A

PROMOTER NAME :-
BALAJI INFRATECH

PROJECT ADDRESS :-
PROPOSED RESIDENTIAL BUILDING AT PLOT
NO 03, SCHEME- APNA BUNGALOW PHASE-3
(NIJI KHATEDARI), VILLAGE- ASARAPURA,
TEHSIL-SANGANER,JAIPUR, RAJASTHAN

DRAWING:
FIFTH FLOOR
MCP, HOOTER, FIRE EXTINGUISHER & FIRE
SHAFT MARKED PLAN

DRN. BY:- MAHENDRA	DATE 14-05-2025
CHKD. BY:- SANJAY	
APPD. BY:- VIPUL AGARWAL	

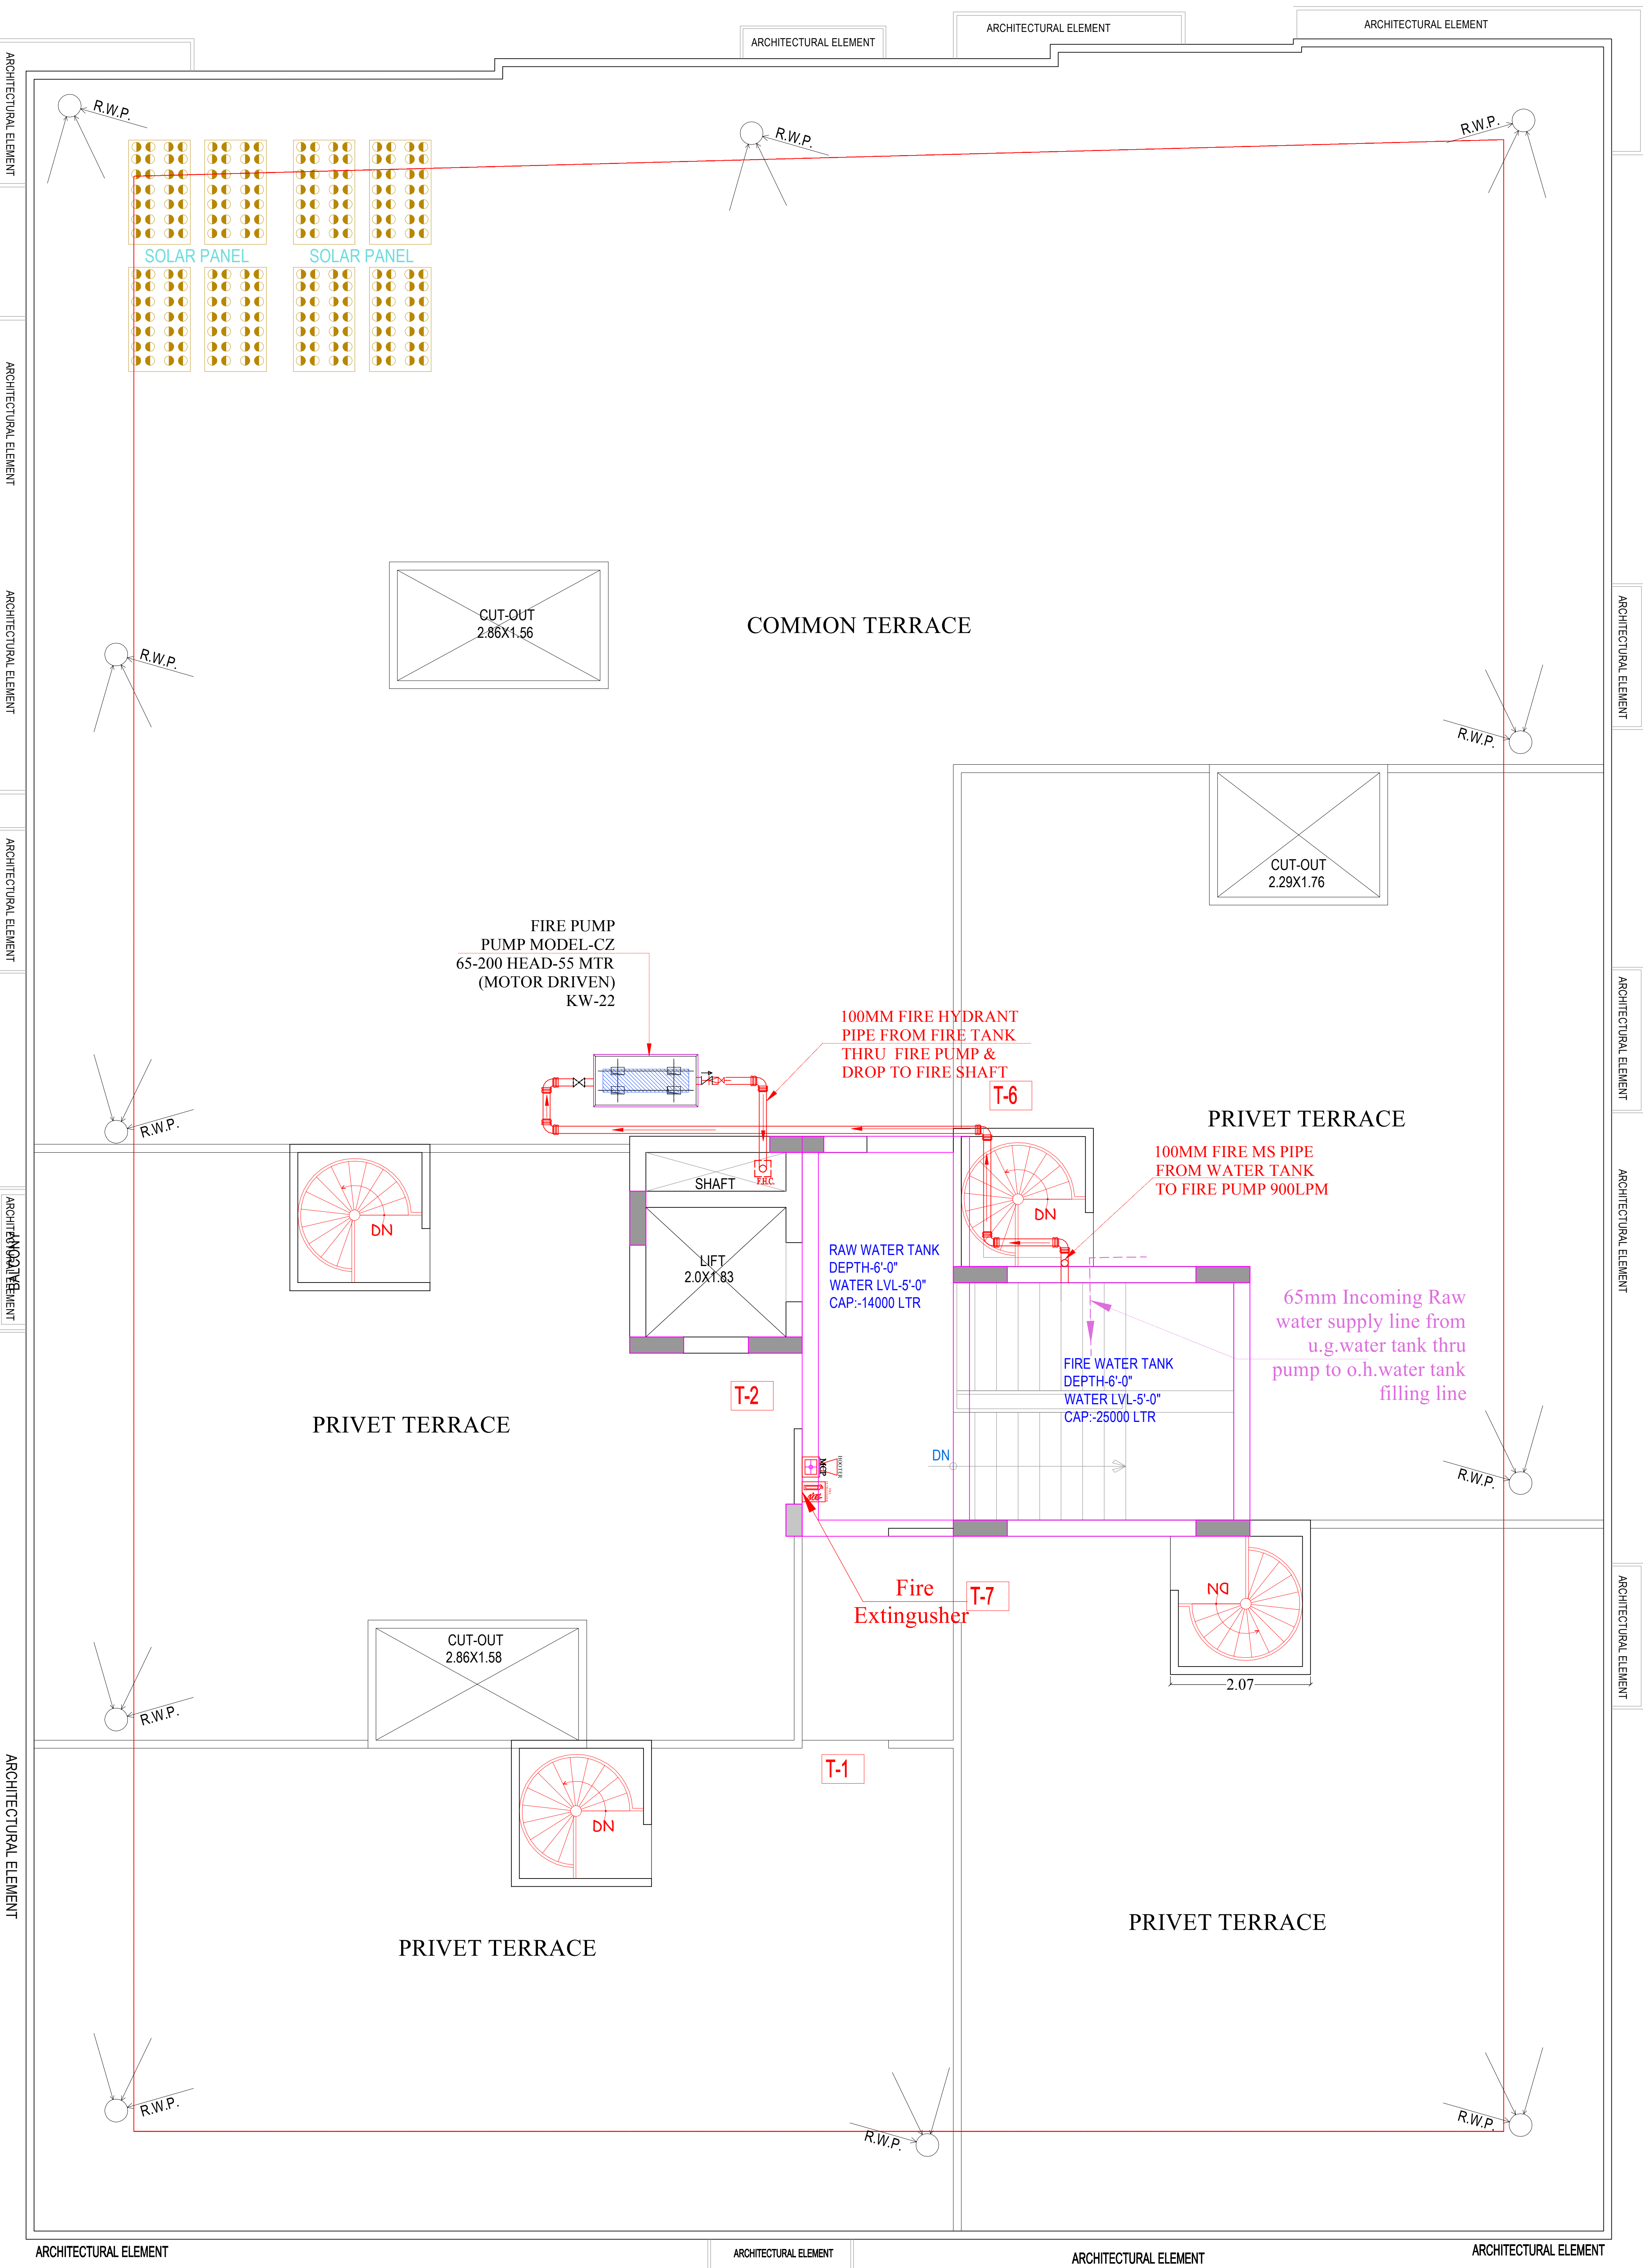

TERRACE FLOOR PLAN

Vipul
VIPUL AGARWAL
M.E.P. CONSULTANT
B.E. ELECTRICAL

LEGENDS:

No.	Symbol	Description
01		FIRE EXTINGUISHER
01		MANUAL CALL POINT
01		HOOTER POINT

SERVICES CONSULTANT

ASHI ASSOCIATES

F 9 / 440 , Keshav Marg Chitrakut Scheme,Jaipur
PH:91-0-93146-10438 ,0141-2440946,
Mail:vipul8599@yahoo.com



SPACE EDGE ARCHITECTS
ARCHITECTS, ENGINEERS AND INTERIOR DESIGNERS

B-6, GANESH KRIPA, MOTI MARG
BAPU NAGAR, JAIPUR -302015

Ph.: 0141-4062903, 9314510603
E-Mail: spaceedgejpr@gmail.com


PROJECT NAME :-
ELESTO -A

PROMOTER NAME :-
BALAJI INFRATECH

PROJECT ADDRESS :-
PROPOSED RESIDENTIAL BUILDING AT PLOT
NO 03, SCHEME- APNA BUNGALOW PHASE-3
(NIJI KHATEDARI), VILLAGE- ASARAPURA,
TEHSIL-SANGANER,JAIPUR, RAJASTHAN

DRAWING:
TERRACE FLOOR
MCP, HOOTER, FIRE EXTINGUISHER & FIRE
SHAFT MARKED PLAN

DRN. BY:- KEDAR	DATE 21-06-2025
CHKD. BY:- SANJAY	
APPD. BY:- VIPUL AGARWAL	

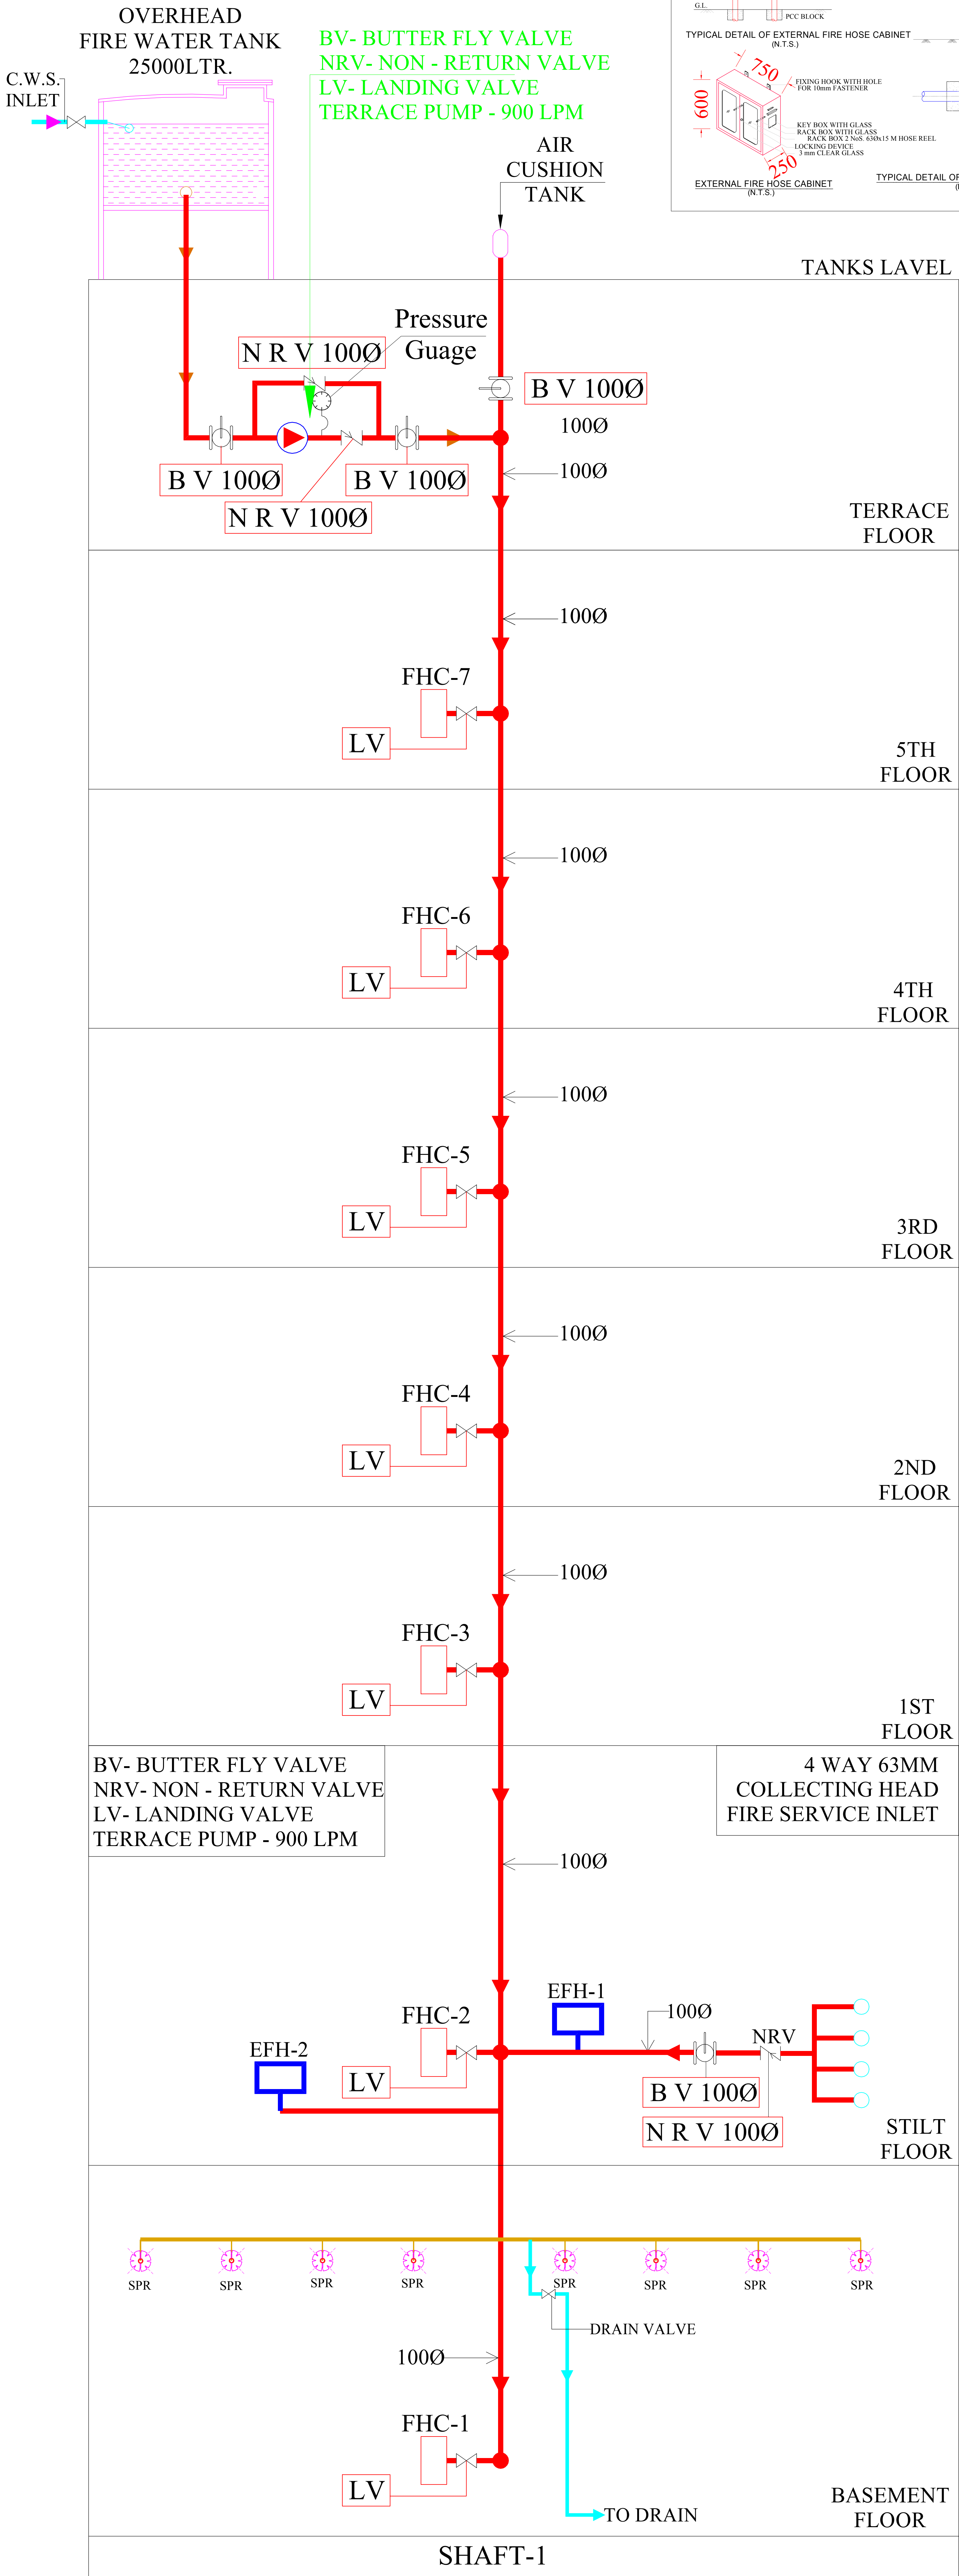

ELEVATION -BB

4-WAY FIRE BRIGADE INLET CONNECTION

DETAIL OF FIRE HYDRANT CABINET WITH HYDRANT LINE ONLY

ELEVATION

PLAN

TYPICAL DETAIL FOR FIRE HOSE CABINET-I

VIPUL AGARWAL
M.E.P. CONSULTANT
B.E. ELECTRICAL

S.no.	Symbol	Description	Size in mm
1.		Butter fly Valve	100Ø
2.		Non Return Valve	100Ø
3.		Landing Valve Single headed	63Ø
4.		Pressure Guage	
5.		Internal Fire Hose Cabinet	
6.		External Fire Hose Cabinet	

SERVICES CONSULTANT

ASHI ASSOCIATES

F 9 / 440 , Keshav Marg Chitrakut Scheme,Jaipur
PH:91-0-93146-10438 ,0141-2440946,
Mail:vipul8599@yahoo.com

space edge Architects

SPACE EDGE ARCHITECTS
ARCHITECTS, ENGINEERS AND INTERIOR DESIGNERS

B-6, GANESH KRIPA, MOTI MARG
BAPU NAGAR, JAIPUR -302015

Ph.: 0141-4062903, 9314510603
E-Mail: spaceedgejpr@gmail.com

PROJECT NAME :-
ELESTO -A

PROMOTER NAME :-
BALAJI INFRATECH

PROJECT ADDRESS :-
PROPOSED RESIDENTIAL BUILDING AT PLOT
NO 03, SCHEME- APNA BUNGALOW PHASE-3
(NIJI KHATEDARI), VILLAGE- ASARAPURA,
TEHSIL-SANGANER,JAIPUR, RAJASTHAN

DRAWING:
FIRE SCHEMATIC LAYOUT

DRN. BY:- MAHENDRA	DATE 14-05-2025
CHKD. BY:- SANJAY	
APPD. BY:- VIPUL AGARWAL	