


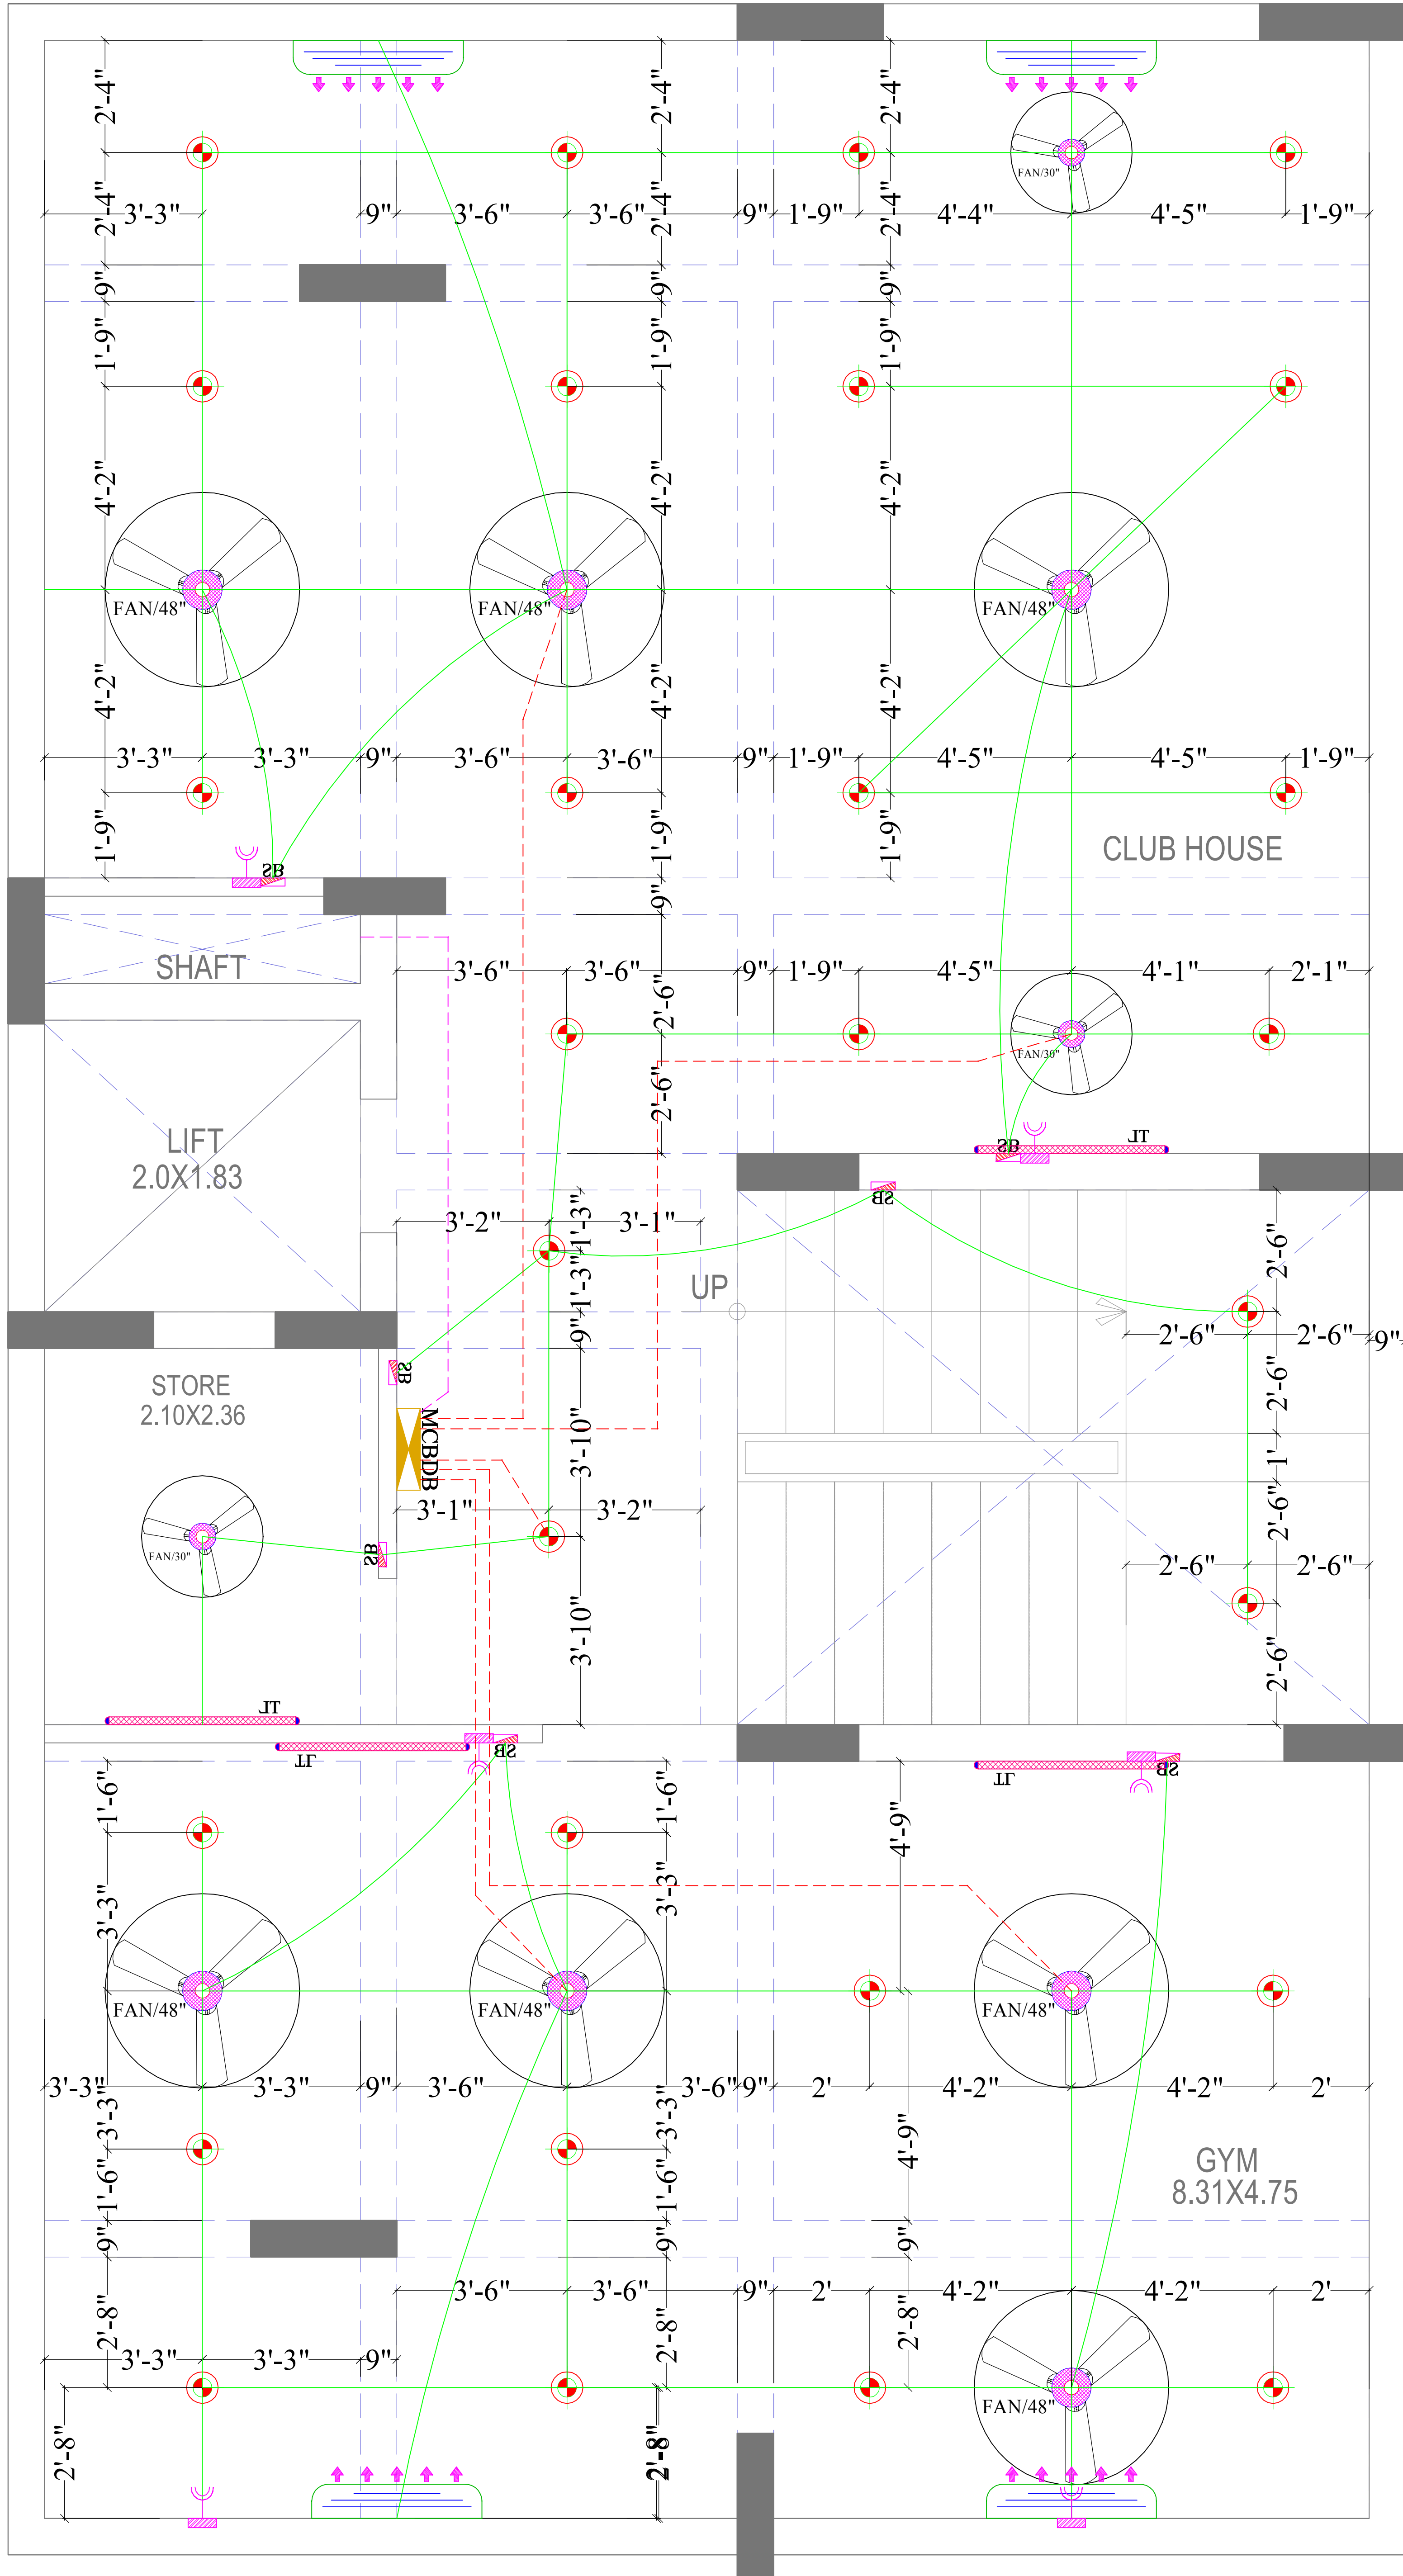

Vipul
VIPUL AGARWAL
M.E.P. CONSULTANT
B.E. ELECTRICAL

LEGENDS:

Mounting Height	No.	I D	Symbol	Description
IN RCC SLAB		CONDUIT		Rigid PVC 25mm dia. Conduit /1.5 sqmm Wire For Light Points
IN RCC SLAB		CONDUIT		Rigid PVC 25mm dia. Conduit /2.5 sqmm Wire For Light Circuits
IN RCC SLAB		CONDUIT		Rigid PVC 25mm dia. Conduit / 4.00 sqmm Wire For Power Circuits
IN RCC SLAB		CONDUIT		Submain Wire to DB From Main Panel on Ground Floor in 1nos. 32mm dia Conduits
CEILING	11	FAN/48"		CEILING FAN 48"
CEILING	05	FAN/30"		CEILING FAN 30"
CEILING	43	DL		Led 6" Down Lighter 20W (Surface Mounted) Make:- Syska Led Cat no:- SDL-15W GLD 6.5K/4K
+90"	06	TL/W		Led Wall Tube Light Make:- Syska Led Cat no:- SSK-15-20W
+90"	00	BULB		Led Bulb 20W Make:- Syska Led Cat no. SKC-20W 5.7K/3K
+90"	06	SAC		SPLIT AC INDOOR UNIT
VENTILATOR HT.	02	CR		CEILING ROSE
VENTILATOR HT.	02	EXF		9" DIA FRESH AIR FAN
+42"	09	SB		SWITCH BOARD
+18"	09	PP		16 A POWER POINT
+60"	01	MCB DB		MCB DISTRIBUTION BOARD

SERVICES CONSULTANT

ASHI ASSOCIATES

F 9 / 440 , Keshav Marg Chitrakut Scheme,Jaipur
PH:91-0-93146-10438 ,0141-2440946,
Mail:vipul8599@yahoo.com



SPACE EDGE ARCHITECTS
ARCHITECTS, ENGINEERS AND INTERIOR DESIGNERS

B-6, GANESH KRIPA, MOTI MARG
BAPU NAGAR, JAIPUR -302015

Ph.: 0141-4062903, 9314510603
E-Mail: spaceedgejpr@gmail.com

PROJECT NAME :-

ELESTO -A

PROMOTER NAME :-

BALAJI INFRATECH

PROJECT ADDRESS :-

PROPOSED RESIDENTIAL BUILDING AT PLOT
NO 03, SCHEME- APNA BUNGALOW PHASE-3
(NIJI KHATEDARI), VILLAGE- ASARAPURA,
TEHSIL-SANGANER,JAIPUR, RAJASTHAN

DRAWING:

BASEMENT FLOOR ELECTRICAL
LAYOUT PLAN

DRN. BY:-

VIJESH

DATE


13-12-2024


CHKD. BY:-

SANJAY

APPD. BY:-

VIPUL AGARWAL

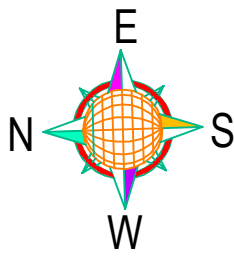

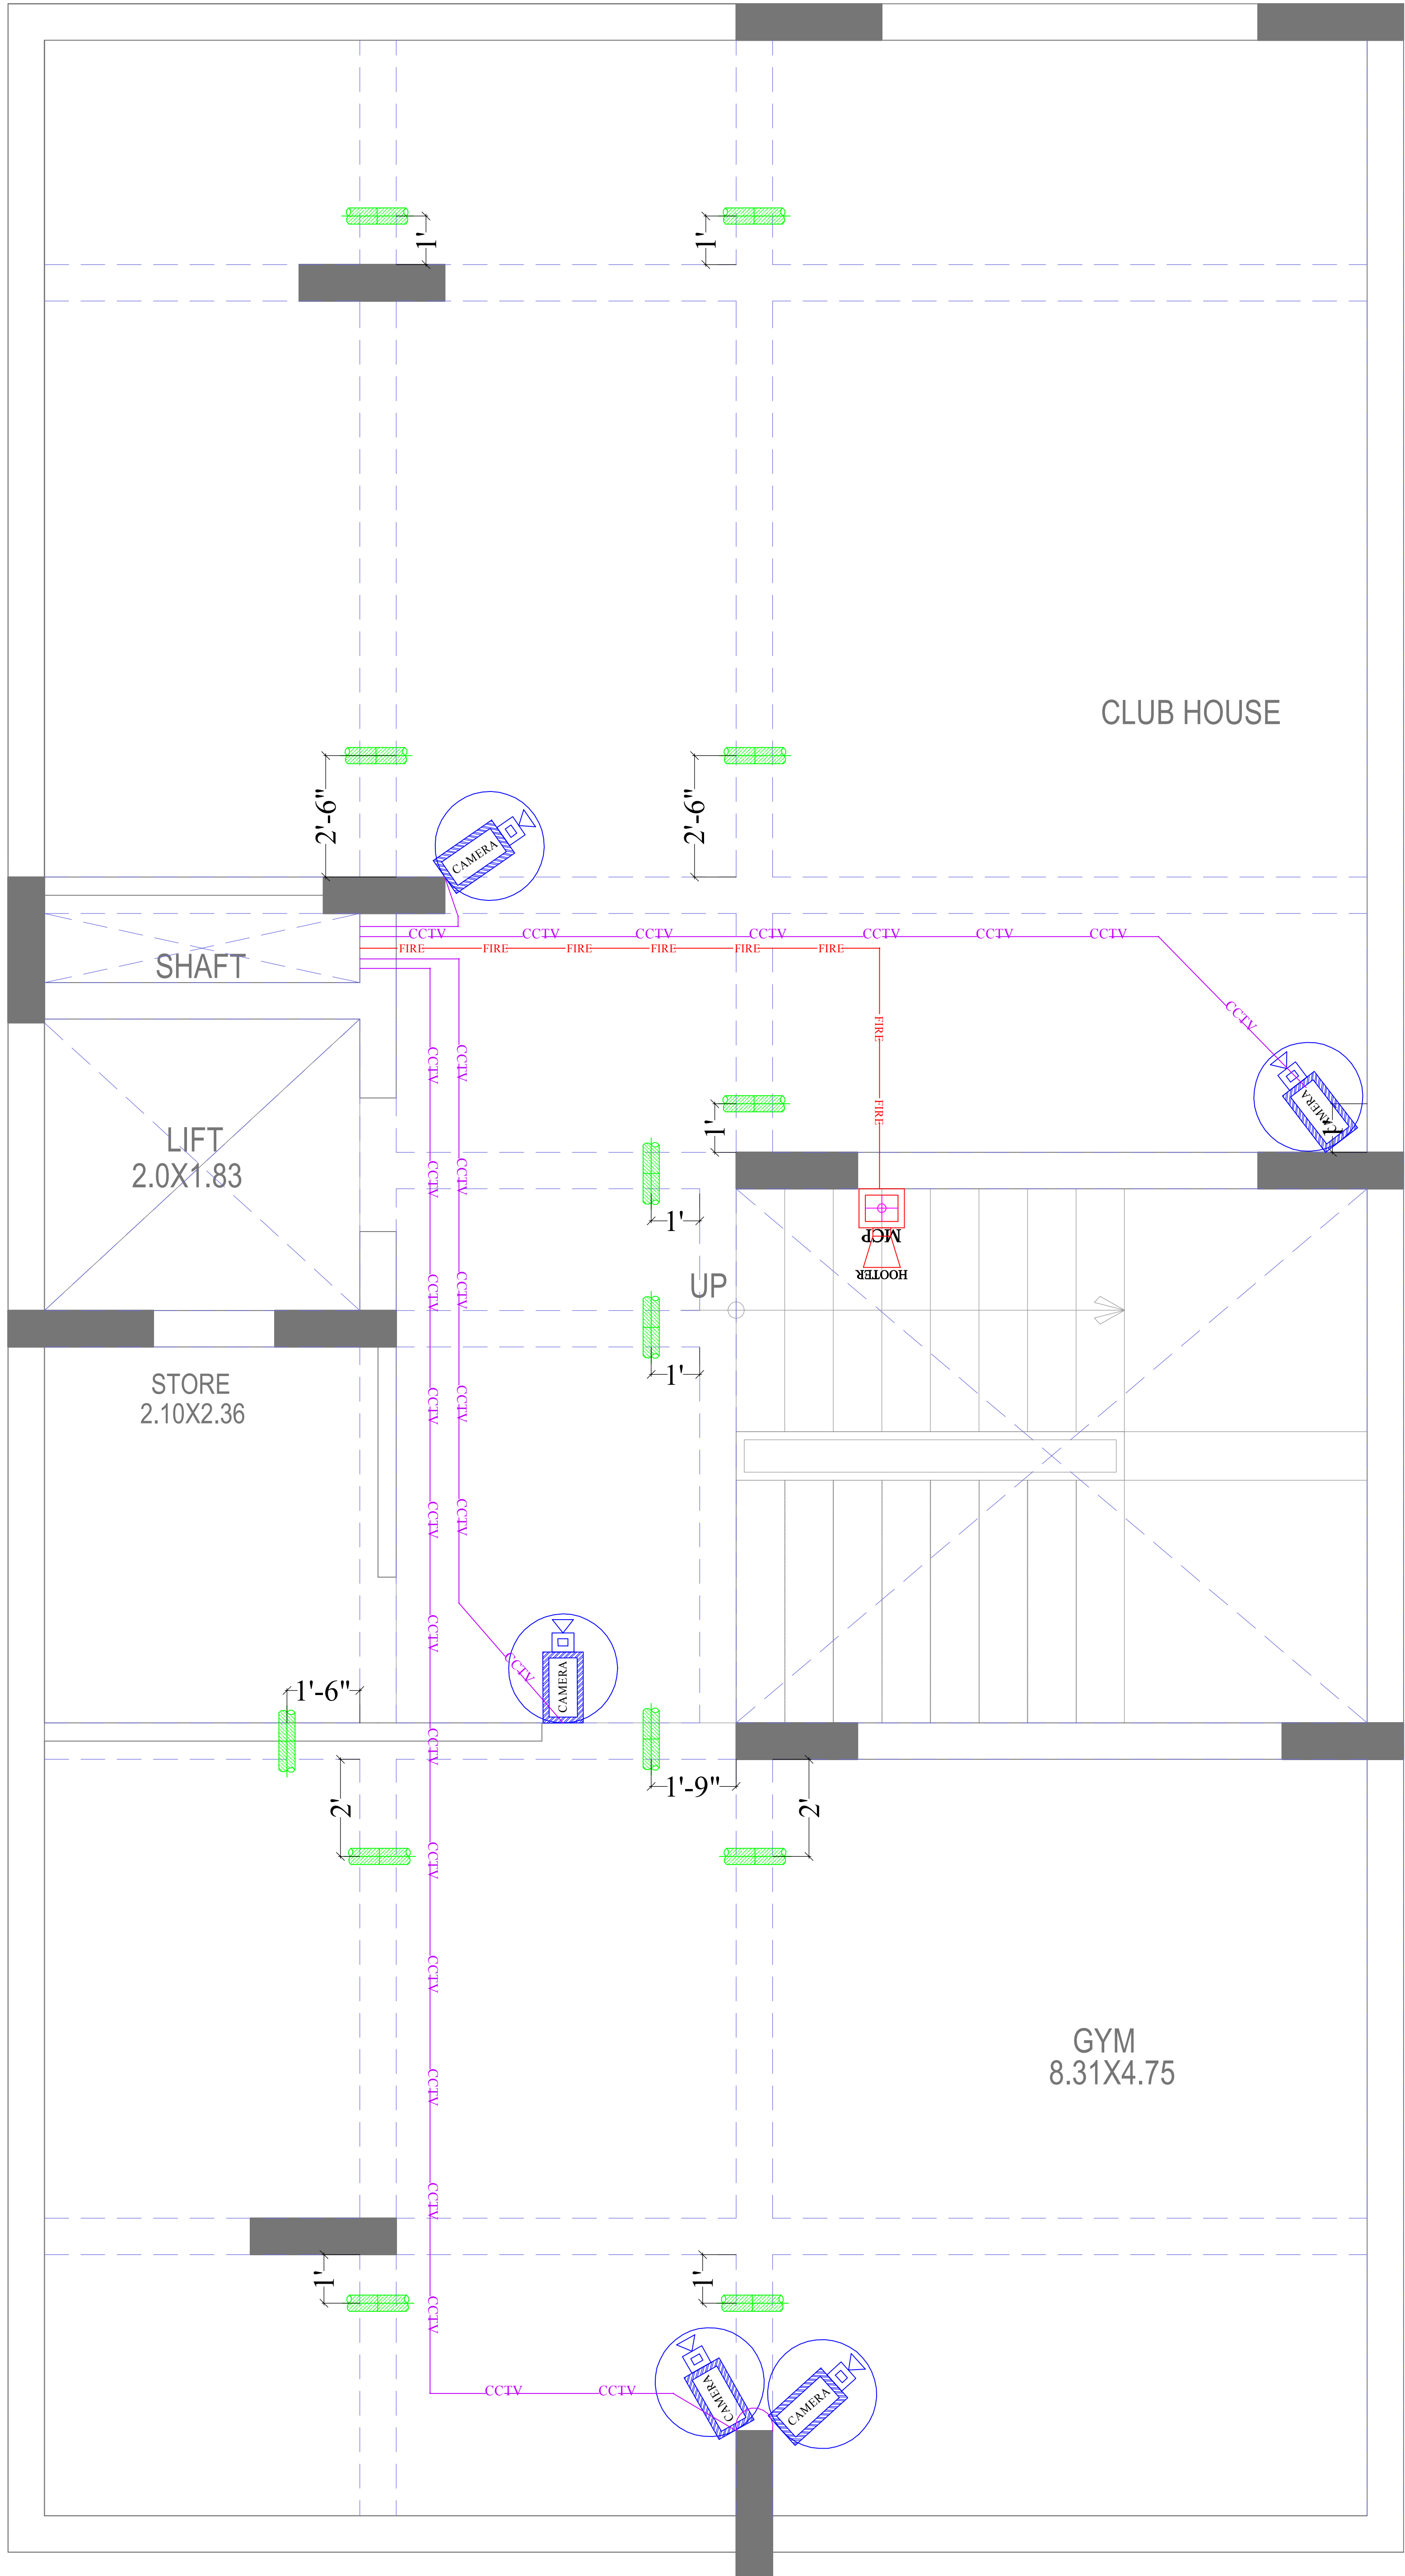

LEGENDS:				
Mounting Height	No.	I D	Symbol	Description
IN FLOOR		CONDUIT	TEL	Rigid PVC 25mm dia. Conduit / 0.5mm 2 Pair Wire For Tel Wiring
IN FLOOR		CONDUIT	TV	Rigid PVC 25mm dia. Conduit / RG6 Cable For TV Wiring
IN RCC SLAB		CONDUIT		1Nos. 32 mm dia Conduits From Flat LV System to Drop LV Shaft
IN RCC SLAB		CONDUIT	CCTV	Rigid PVC Conduit 25mm/3+1 Coaxial Wire/Cat-6 Cable for Video Door Phone & Security Camera (C.C.T.V.).
IN RCC SLAB		CONDUIT	FIRE	Rigid PVC 25mm dia. Conduit / 2X1.5 sq. mm Copper Wire For Fire Alarm
+60"	07	VDP CAMERA		VIDEO DOOR PHONE OUTDOOR UNIT WITH BUILT IN CAMERA
+48"	07	VDP		VIDEO DOOR PHONE INDOOR UNIT
+24"	28	TEL		TELEPHONE POINT
+24"	28	LP TEL		6 A PLUG POINT FOR TELEPHONE
+48"	28	TV		TV COAXIAL POINT
+48"	56	LP TV		6 A PLUG POINT FOR TV
+24"	07	LV JB		LV SYSTEM JOINT BOX
+42"	01	MCP		MANUAL CALL POINT
+90"	01	HO		HOOTER POINT
+90"	02	CCTV		WALL MOUNTED CCTV CAMERA

Vipul
VIPUL AGARWAL
M.E.P. CONSULTANT
B.E. ELECTRICAL

SERVICES CONSULTANT

ASHI ASSOCIATES
F 9 / 440 , Keshav Marg Chitrakut Scheme,Jaipur
PH:-91-0-93146-10438 ,0141-2440946,
Mail:vipul8599@yahoo.com




PROJECT NAME :-
ELESTO -A


PROMOTER NAME :-
BALAJI INFRATECH

PROJECT ADDRESS :-
PROPOSED RESIDENTIAL BUILDING AT PLOT
NO 03, SCHEME- APNA BUNGALOW PHASE-3
(NIJI KHATEDARI), VILLAGE- ASARAPURA,
TEHSIL-SANGANER,JAIPUR, RAJASTHAN

DRAWING:	
BASEMENT FLOOR LV LAYOUT PLAN	
DRN. BY:- VIJESH	DATE 13-12-2024
CHKD. BY:- SANJAY	
APPD. BY:- VIPUL AGARWAL	

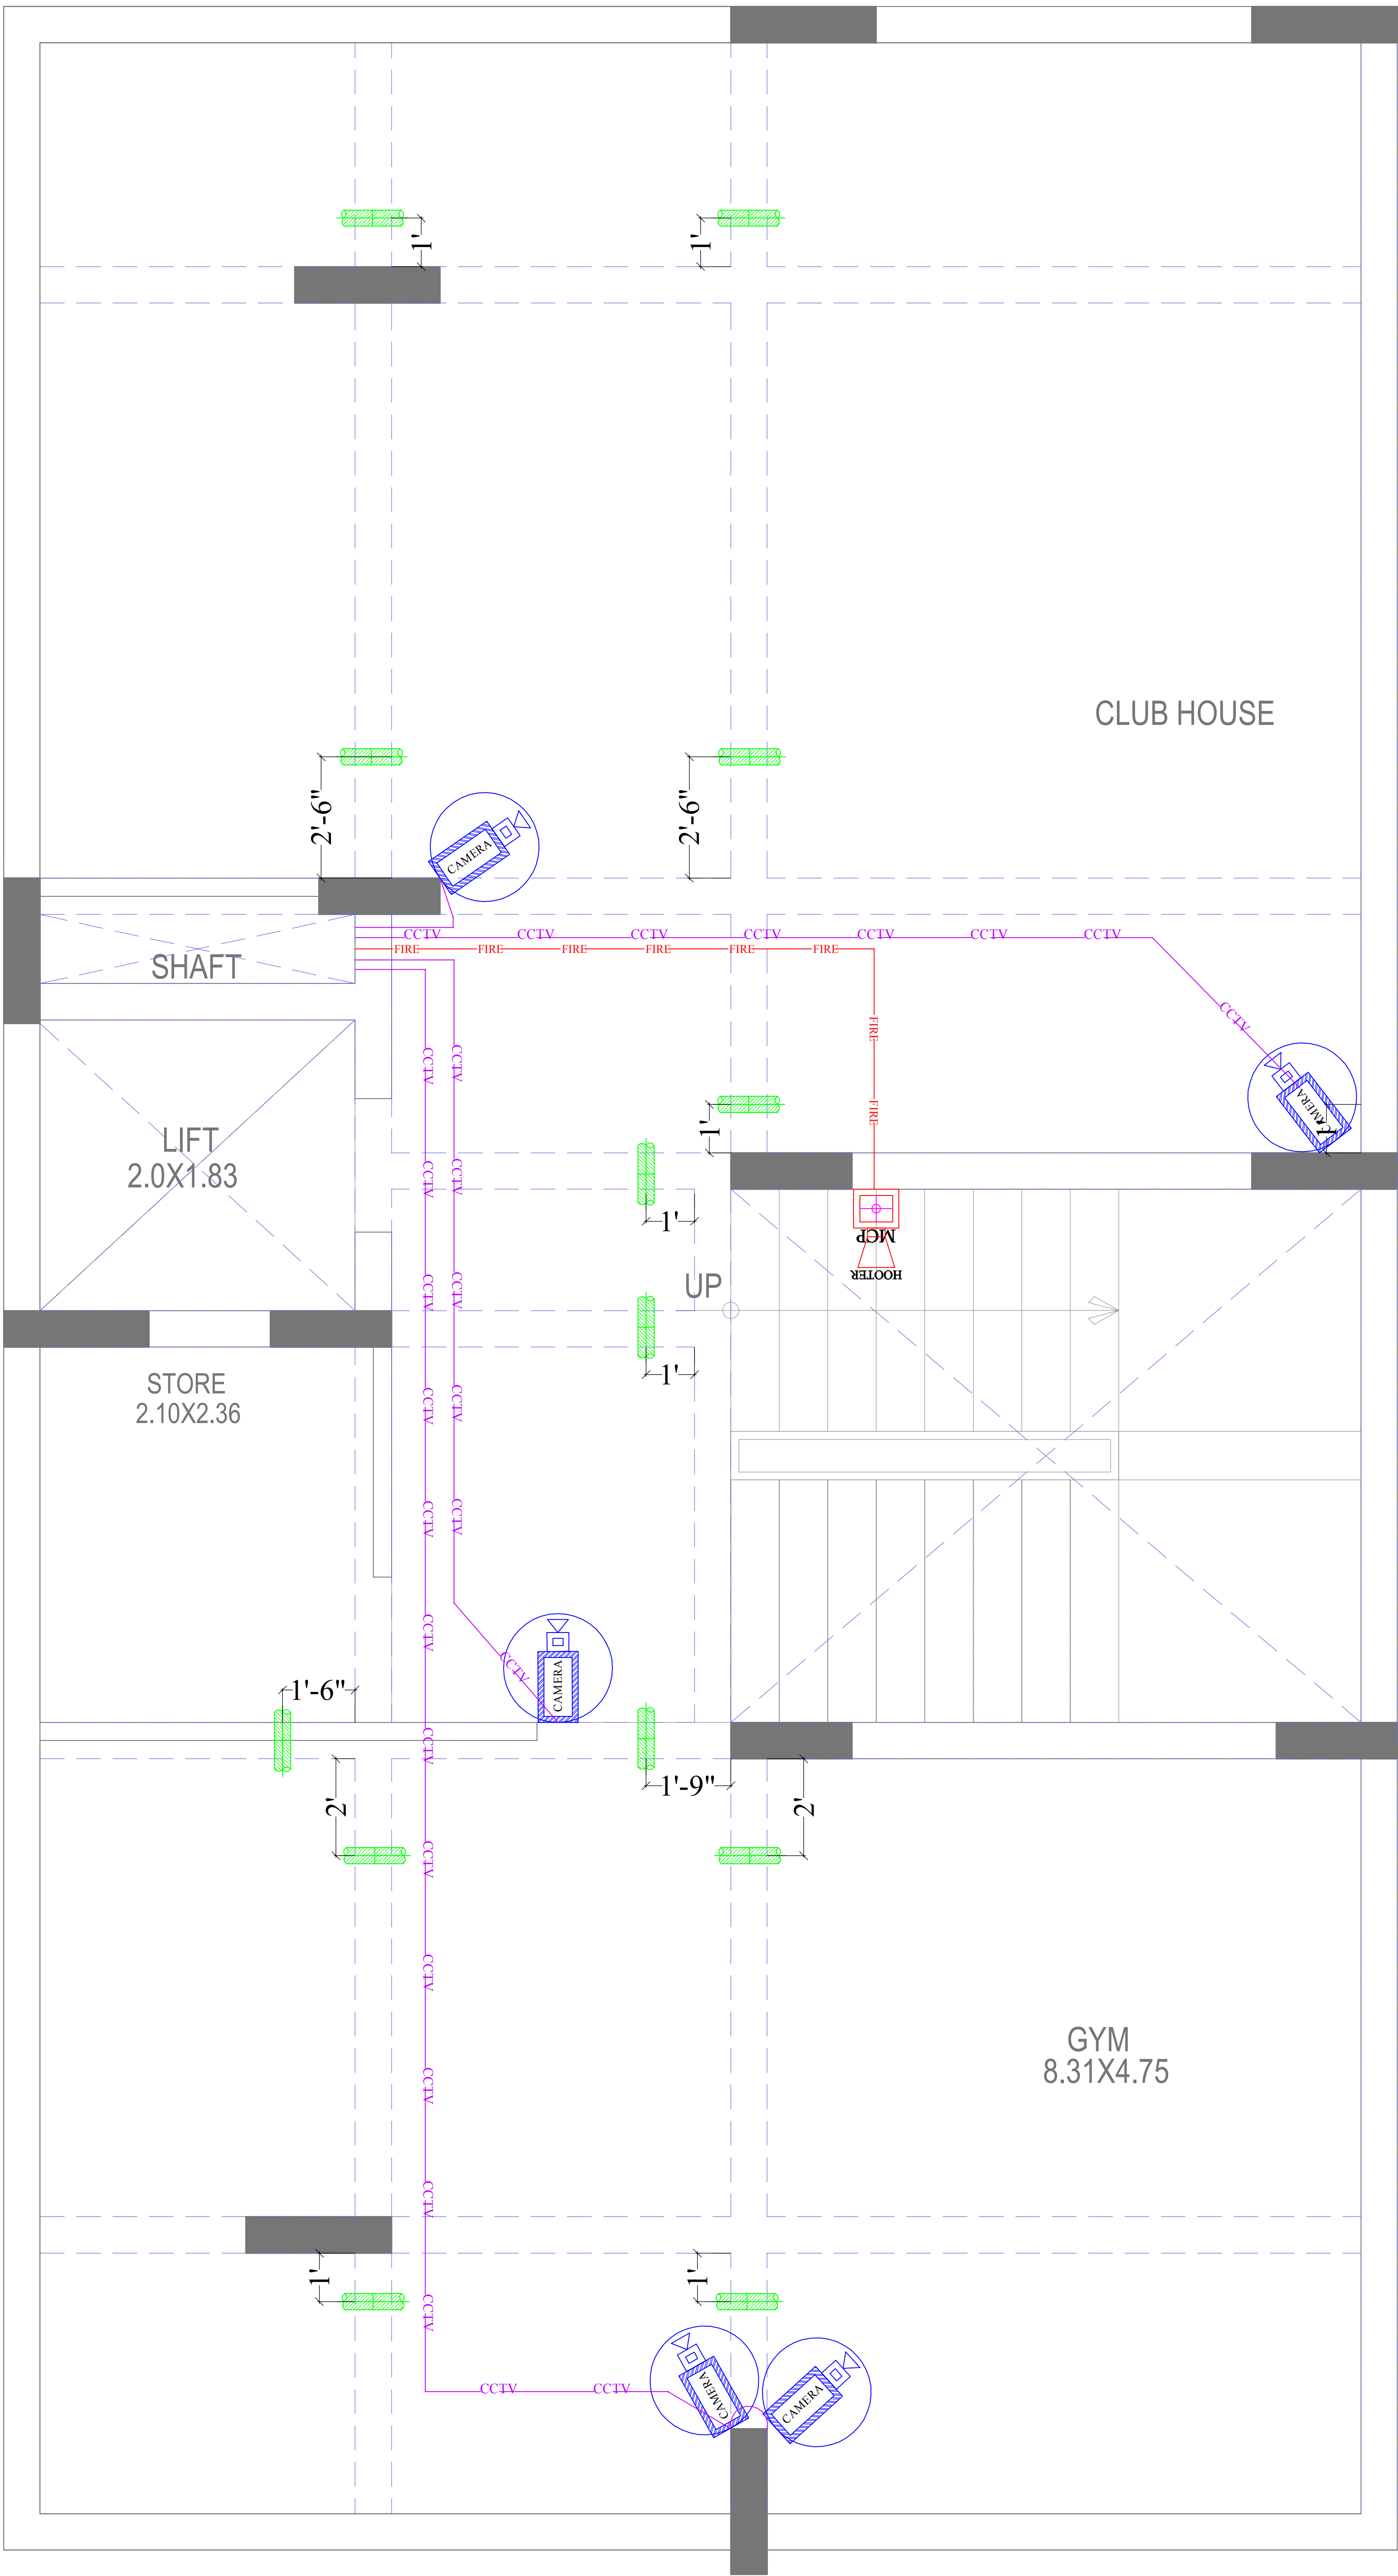

Vipul
VIPUL AGARWAL
M.E.P. CONSULTANT
B.E. ELECTRICAL

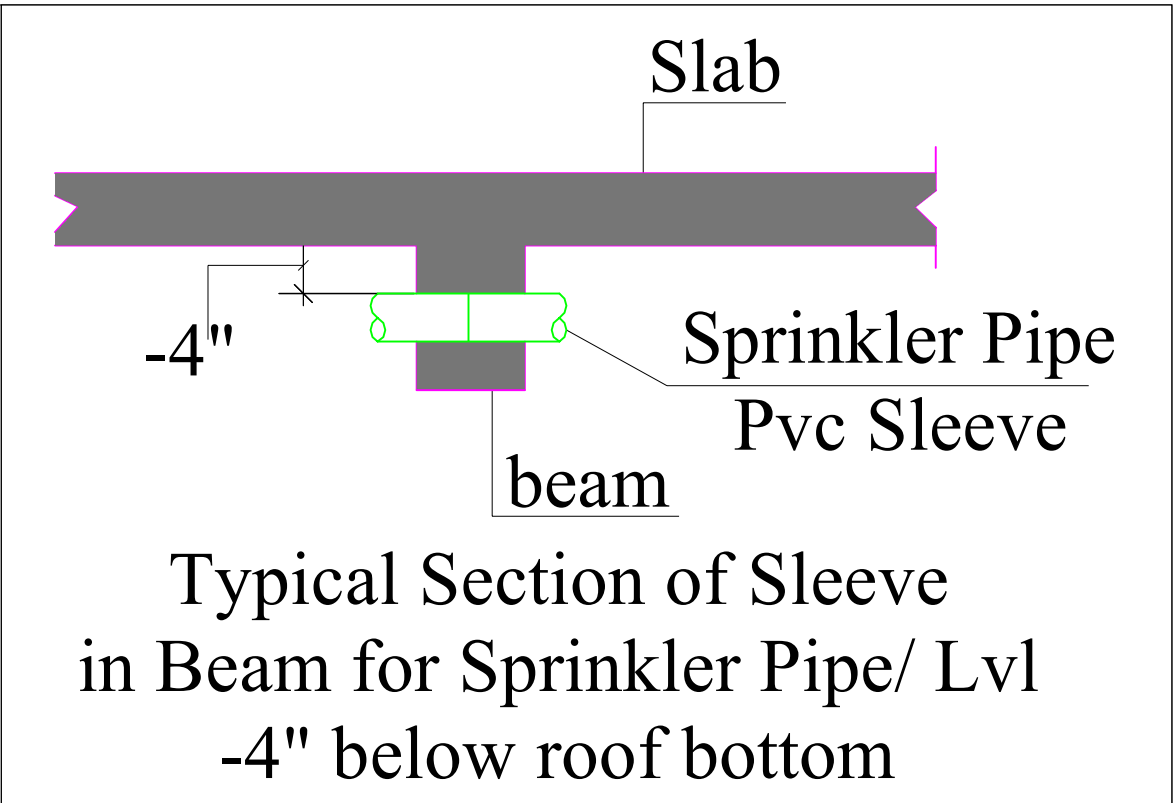

LEGENDS:				
Mounting Height	No.	I D	Symbol	Description
IN RCC SLAB		CONDUIT	CCTV	Rigid PVC Conduit 25mm/3+1 Coaxial Wire/Cat-6 Cable for Video Door Phone & Security Camera (C.C.T.V.).
IN RCC SLAB		CONDUIT	FIRE	Rigid PVC 25mm dia. Conduit / 2X1.5 sq. mm Copper Wire For Fire Alarm
+42"	01	MCP	MCP	MANUAL CALL POINT
+90"	01	HO	HO	HOOTER POINT
+90"	05	CCTV	CCTV	WALL MOUNTED CCTV CAMERA


LEGENDS:		
No.	Symbol	Description
23	4" DIA. SPRINKLER SLEEVE	4" DIA. SPRINKLER SLEEVE (-4" BELOW ROOF BOTTOM LVL)
01	6" DIA. SPRINKLER SLEEVE	6" DIA. SPRINKLER SLEEVE (-4" BELOW ROOF BOTTOM LVL)

SERVICES CONSULTANT

ASHI ASSOCIATES
F 9 / 440 , Keshav Marg Chitrakut Scheme,Jaipur
PH:91-0-93146-10438 ,0141-2440946,
Mail:vipul8599@yahoo.com

SPACE EDGE ARCHITECTS
ARCHITECTS, ENGINEERS AND INTERIOR DESIGNERS
B-6, GANESH KRIPA, MOTI MARG
BAPU NAGAR, JAIPUR -302015
Ph.: 0141-4062903, 9314510603
E-Mail: spaceedgejpr@gmail.com

PROJECT NAME :-		ELESTO -A
PROMOTER NAME :-		BALAJI INFRATECH
PROJECT ADDRESS :-		PROPOSED RESIDENTIAL BUILDING AT PLOT NO 03, SCHEME- APNA BUNGALOW PHASE-3 (NIJI KHATEDARI), VILLAGE- ASARAPURA, TEHSIL-SANGANER,JAIPUR, RAJASTHAN
DRAWING:		BASEMENT FLOOR ROOF FIRE SPRINKLER SLEEVE PLAN
DRN. BY:-	VIJESH	DATE 13-12-2024
CHKD. BY:-	SANJAY	
APPD. BY:-	VIPUL AGARWAL	

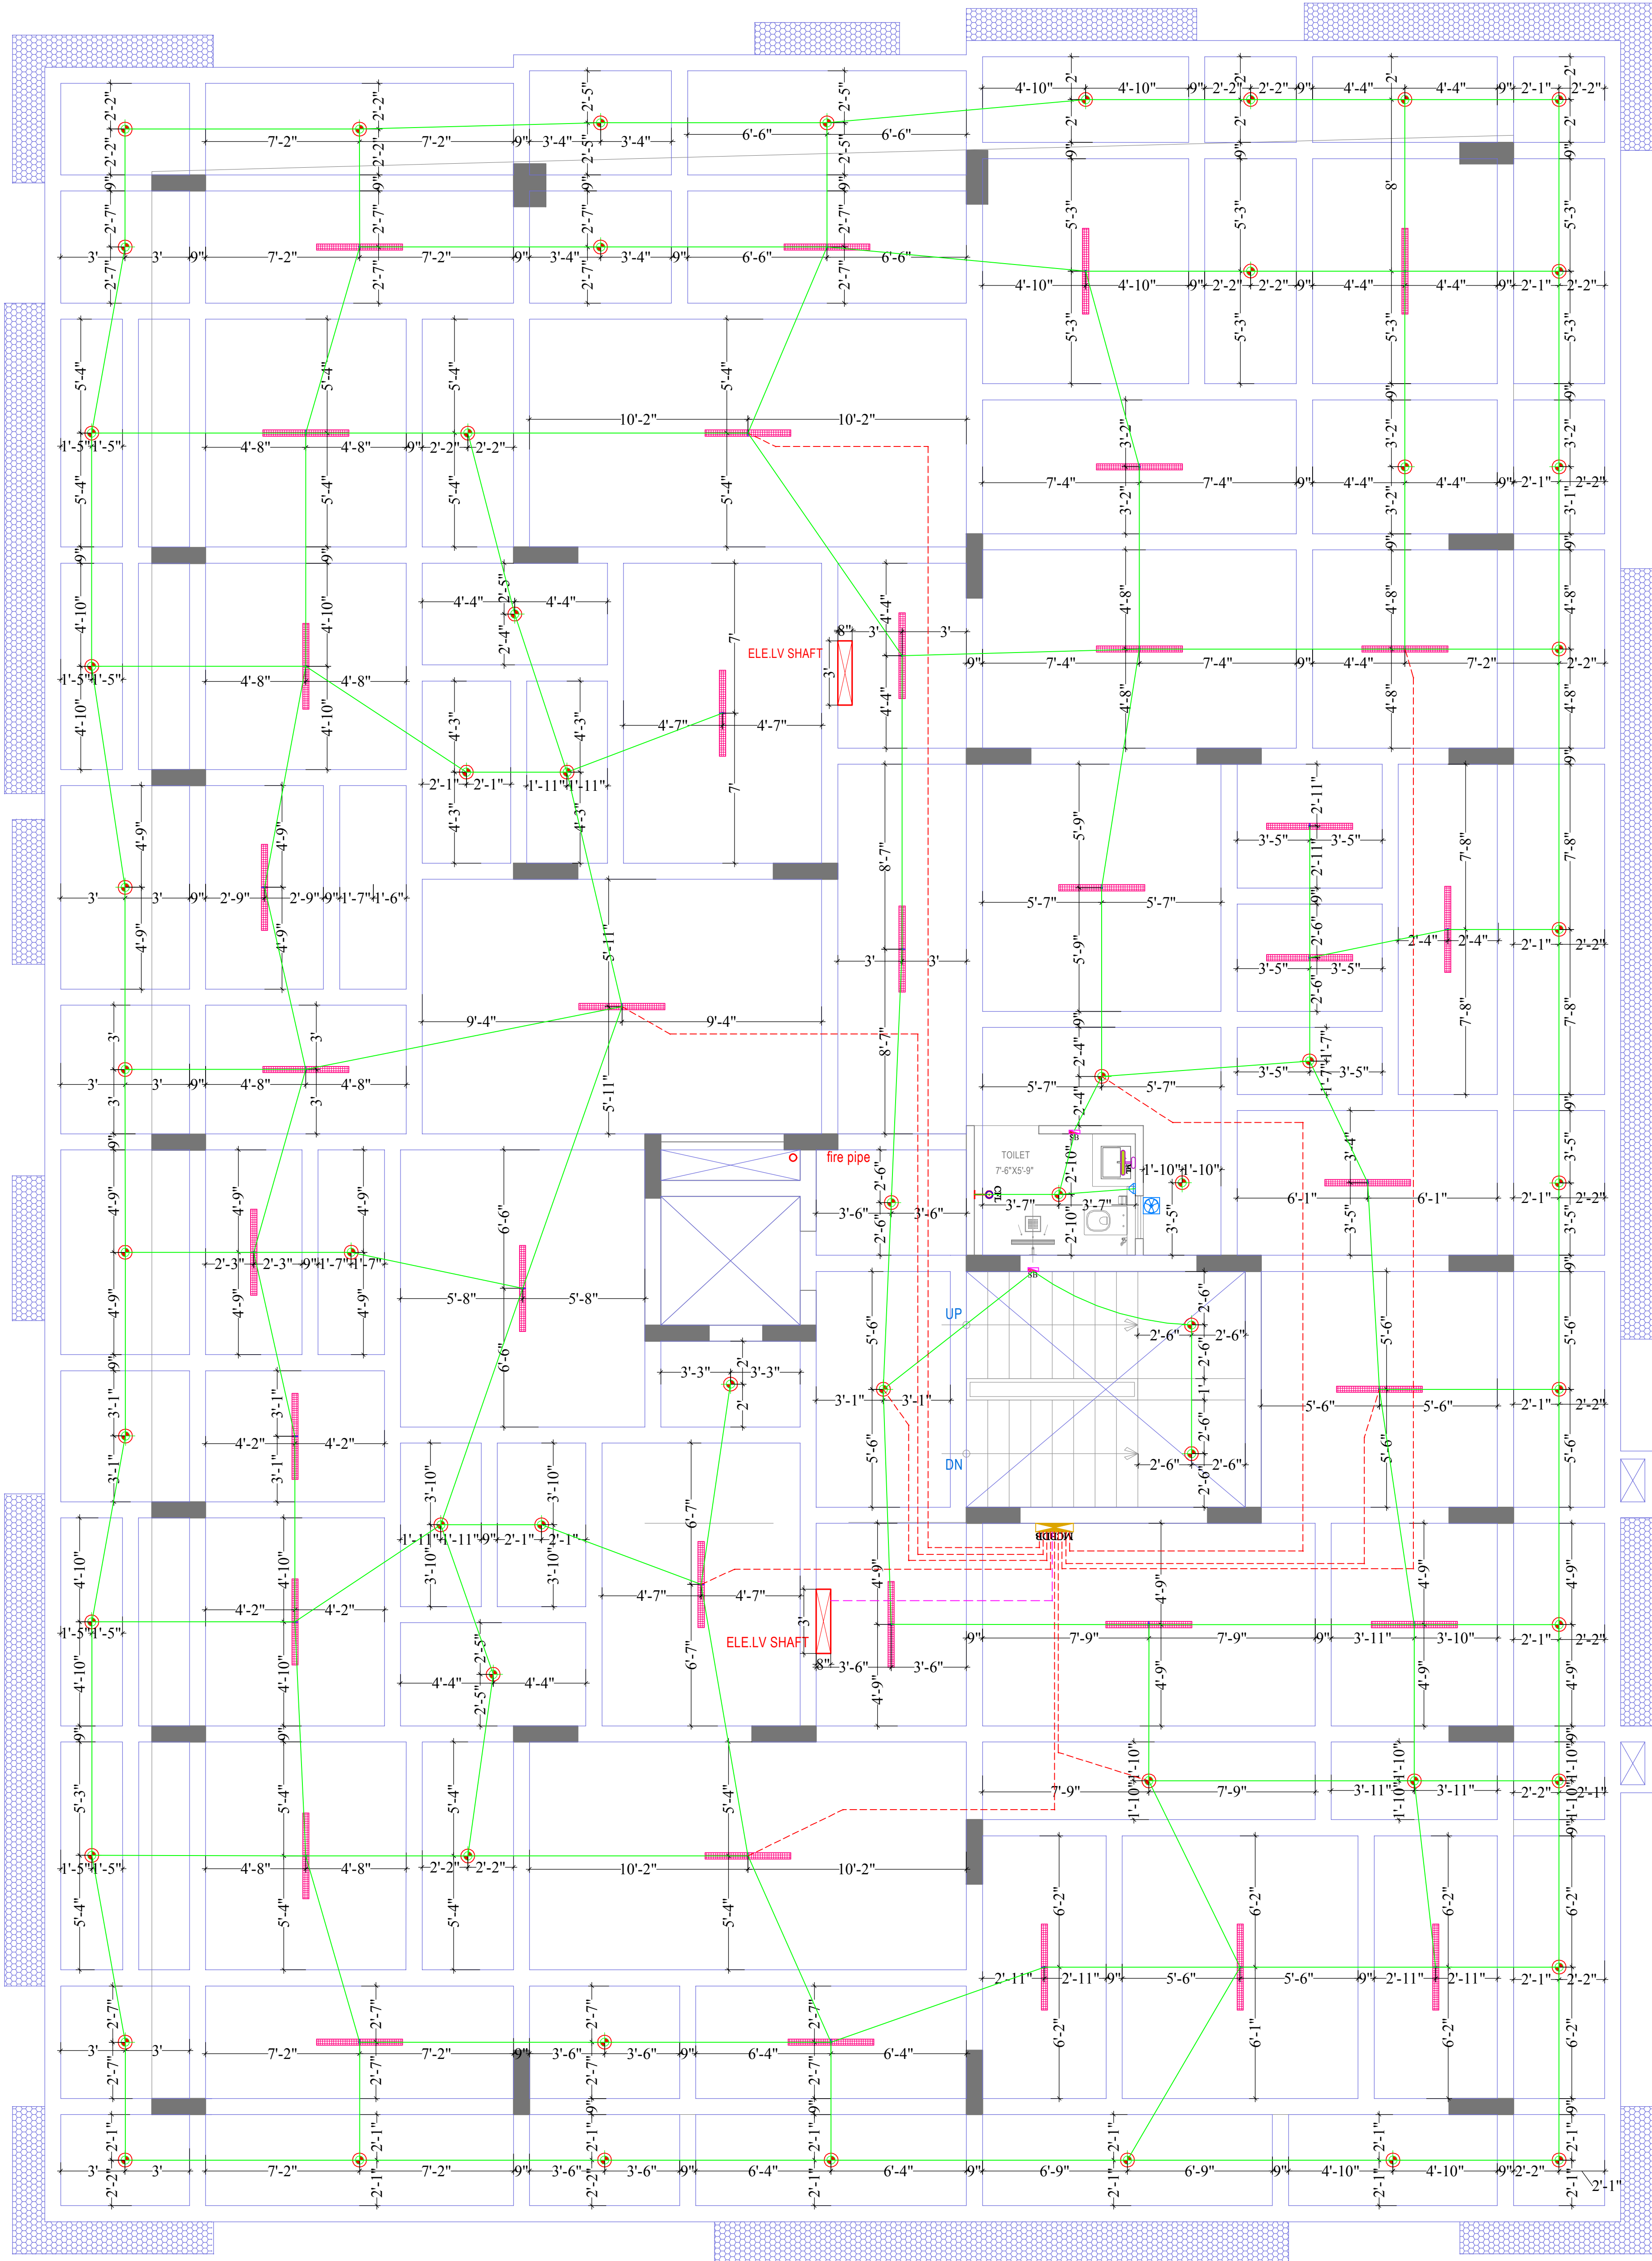

STILT FLOOR & PARKING PLAN

ENTRY
LVL ± 0.0 M

ENTRY
LVL ± 0.0 M

LEGENDS:

Mounting Height	No.	I D	Symbol	Description
IN RCC SLAB		CONDUIT		Rigid PVC Conduit 25mm/1.5 sqmm wire for Light points
IN RCC SLAB		CONDUIT		Rigid PVC Conduit 25mm/2.5 sqmm wire for Light Circuits
IN RCC SLAB		CONDUIT		Rigid PVC Conduit 25mm/4.00 sqmm wire for POWER Circuits
IN RCC SLAB		CONDUIT		Submain wire to DB from Main Panel on Ground Floor in 1 nos. 12 mm dia conduits
CEILING	58	DL		LED 6" DOWNLIGHTER 15W (SURFACE MOUNTED) MAKE: SYSKA LED CAT NO. SDL-15W GLD 6.5K/4K
CEILING	37	TL/C		LED CEILING TUBE LIGHT MAKE: SYSKA LED CAT NO.: SSK-T5-20W
+90"	01	BULB		LED BULB 20W MAKE: SYSKA LED CAT NO. SKC-20W 5.7K/3K
+78"	01	ML		12x2 Led Mirror Light MAKE: Syska Led Cat no.- FPL-12x2
VENTILATOR HT.	01	CR		CEILING ROSE
VENTILATOR HT.	01	EXF		9" DIA FRESH AIR FAN
+42"	02	SB		SWITCH BOARD
+60"	01	MCB DB		MCB DISTRIBUTION BOARD

Vipul
VIPUL AGARWAL
M.E.P. CONSULTANT
B.E. ELECTRICAL

LEGEND:-

FRAMING BEAM

SERVICES CONSULTANT

ASHI ASSOCIATES
F 9 / 440 , Keshav Marg Chitrakut Scheme,Jaipur
PH:91-0-93146-10438 ,0141-2440946,
Mail: vipul8599@yahoo.com

space
edge Architects

SPACE EDGE ARCHITECTS
ARCHITECTS, ENGINEERS AND INTERIOR DESIGNERS

B-6, GANESH KRIPA, MOTI MARG
BAPU NAGAR, JAIPUR -302015

Ph.: 0141-4062903, 9314510603
E-Mail: spaceedgejpr@gmail.com


PROJECT NAME :-
ELESTO -A

PROMOTER NAME :-
BALAJI INFRATECH

PROJECT ADDRESS :-
PROPOSED RESIDENTIAL BUILDING AT PLOT
NO 03, SCHEME- APNA BUNGALOW PHASE-3
(NIJI KHATEDARI), VILLAGE- ASARAPURA,
TEHSIL-SANGANER,JAIPUR, RAJASTHAN

DRAWING:
STILT FLOOR
ELECTRIC CONDUIT PLAN

DRN. BY:- MAHENDRA	DATE 27-12-2023
CHKD. BY:- SANJAY	
APPD. BY:- VIPUL AGARWAL	

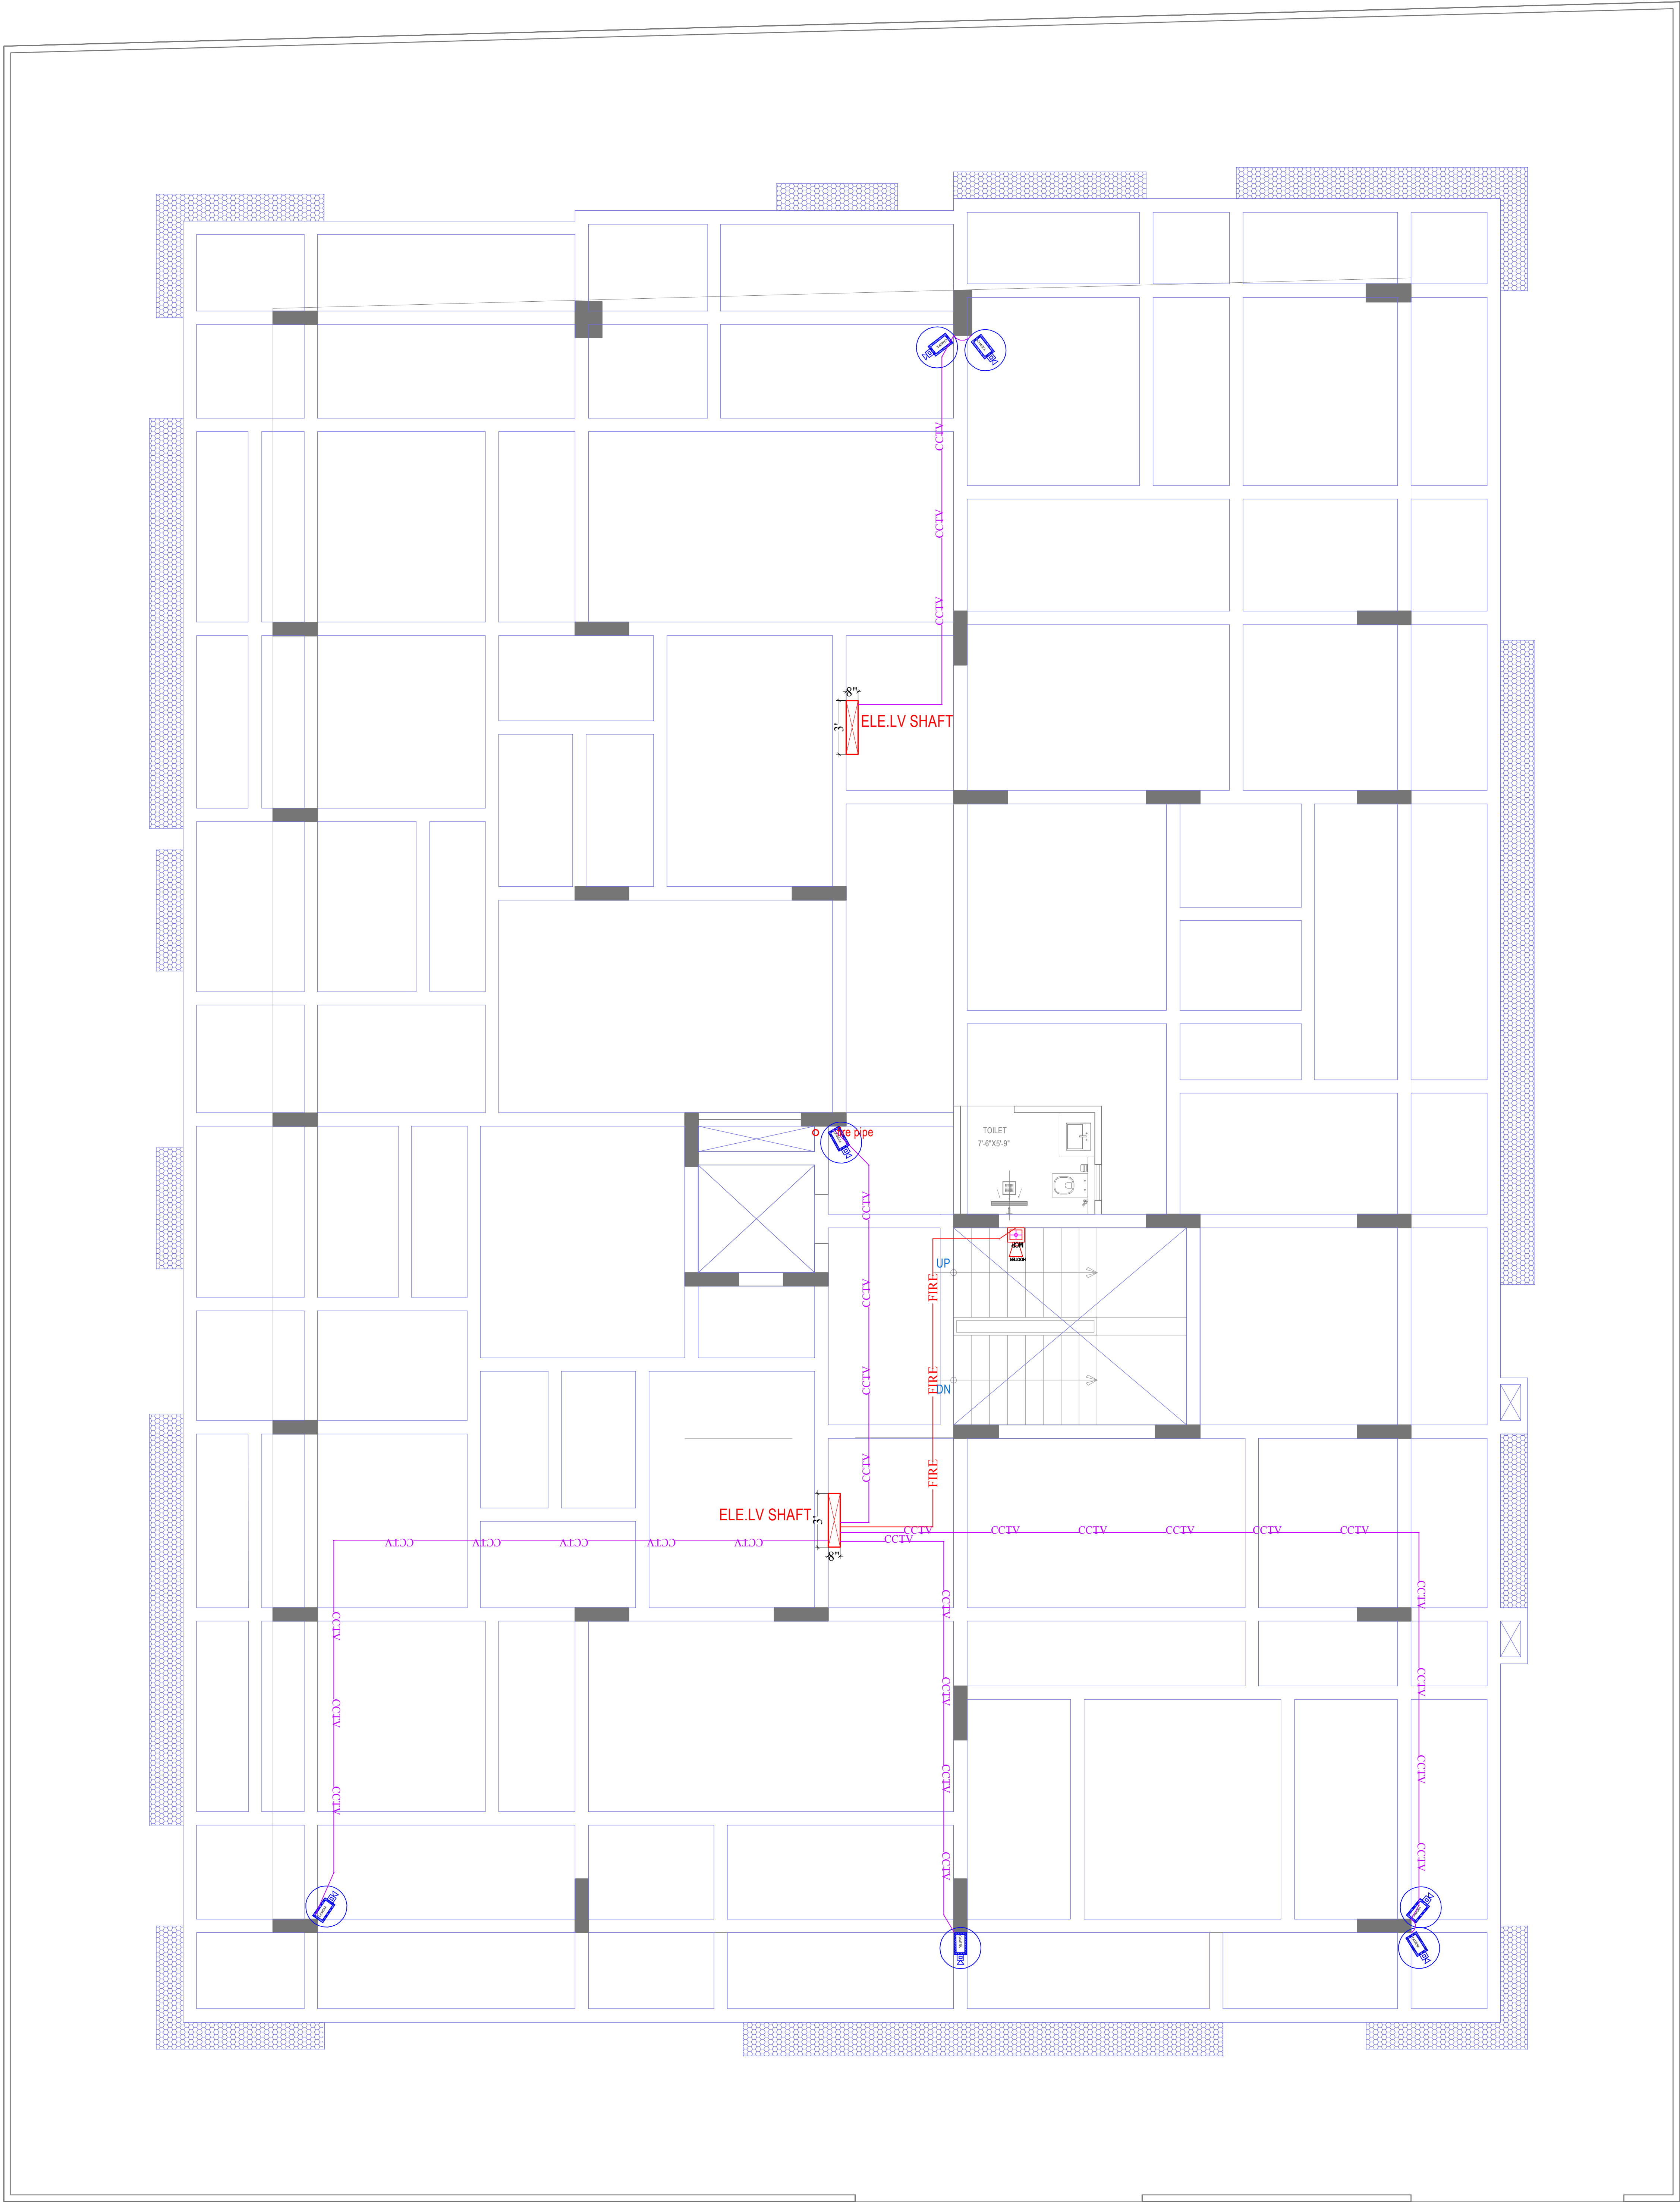

STILT FLOOR & PARKING PLAN

ENTRY
LVL ± 0.0 M

ENTRY
LVL ± 0.0 M

Vipul
VIPUL AGARWAL
M.E.P. CONSULTANT
B.E. ELECTRICAL

LEGENDS:

Mounting Height	No.	I D	Symbol	Description
IN RCC SLAB		CONDUIT		Rigid PVC Conduit 25mm/3+1 coaxial wire for Security Camera (C.C.T.V.)
IN RCC SLAB		CONDUIT		Rigid PVC Conduit 25mm/2X1.5 sq. mm Copper Wire for Fire Alarm
+42"	01	MCP		MANUAL CALL POINT
+90"	01	HT		HOOTER POINT
+90"	07	CCTV		WALL MOUNTED CCTV CAMERA

LEGEND:-

FRAMING BEAM

SERVICES CONSULTANT

ASHI ASSOCIATES
F 9 / 440 , Keshav Marg Chitrakut Scheme,Jaipur
PH:91-0-93146-10438 ,0141-2440946,
Mail:vipul8599@yahoo.com



SPACE EDGE ARCHITECTS
ARCHITECTS, ENGINEERS AND INTERIOR DESIGNERS

B-6, GANESH KRIPA, MOTI MARG
BAPU NAGAR, JAIPUR -302015

Ph.: 0141-4062903, 9314510603
E-Mail: spaceedgejpr@gmail.com

PROJECT NAME :-
ELESTO -A

PROMOTER NAME :-
BALAJI INFRATECH

PROJECT ADDRESS :-
PROPOSED RESIDENTIAL BUILDING AT PLOT
NO 03, SCHEME- APNA BUNGALOW PHASE-3
(NIJI KHATEDARI), VILLAGE- ASARAPURA,
TEHSIL-SANGANER,JAIPUR, RAJASTHAN


DRAWING:
**STILT FLOOR
LV CONDUIT PLAN**

DRN. BY:- MAHENDRA	DATE 27-12-2023
CHKD. BY:- SANJAY	
APPD. BY:- VIPUL AGARWAL	

LEGEND:-

FRAMING BEAM

VIPUL AGARWAL
M.E.P. CONSULTANT
B.E. ELECTRICAL

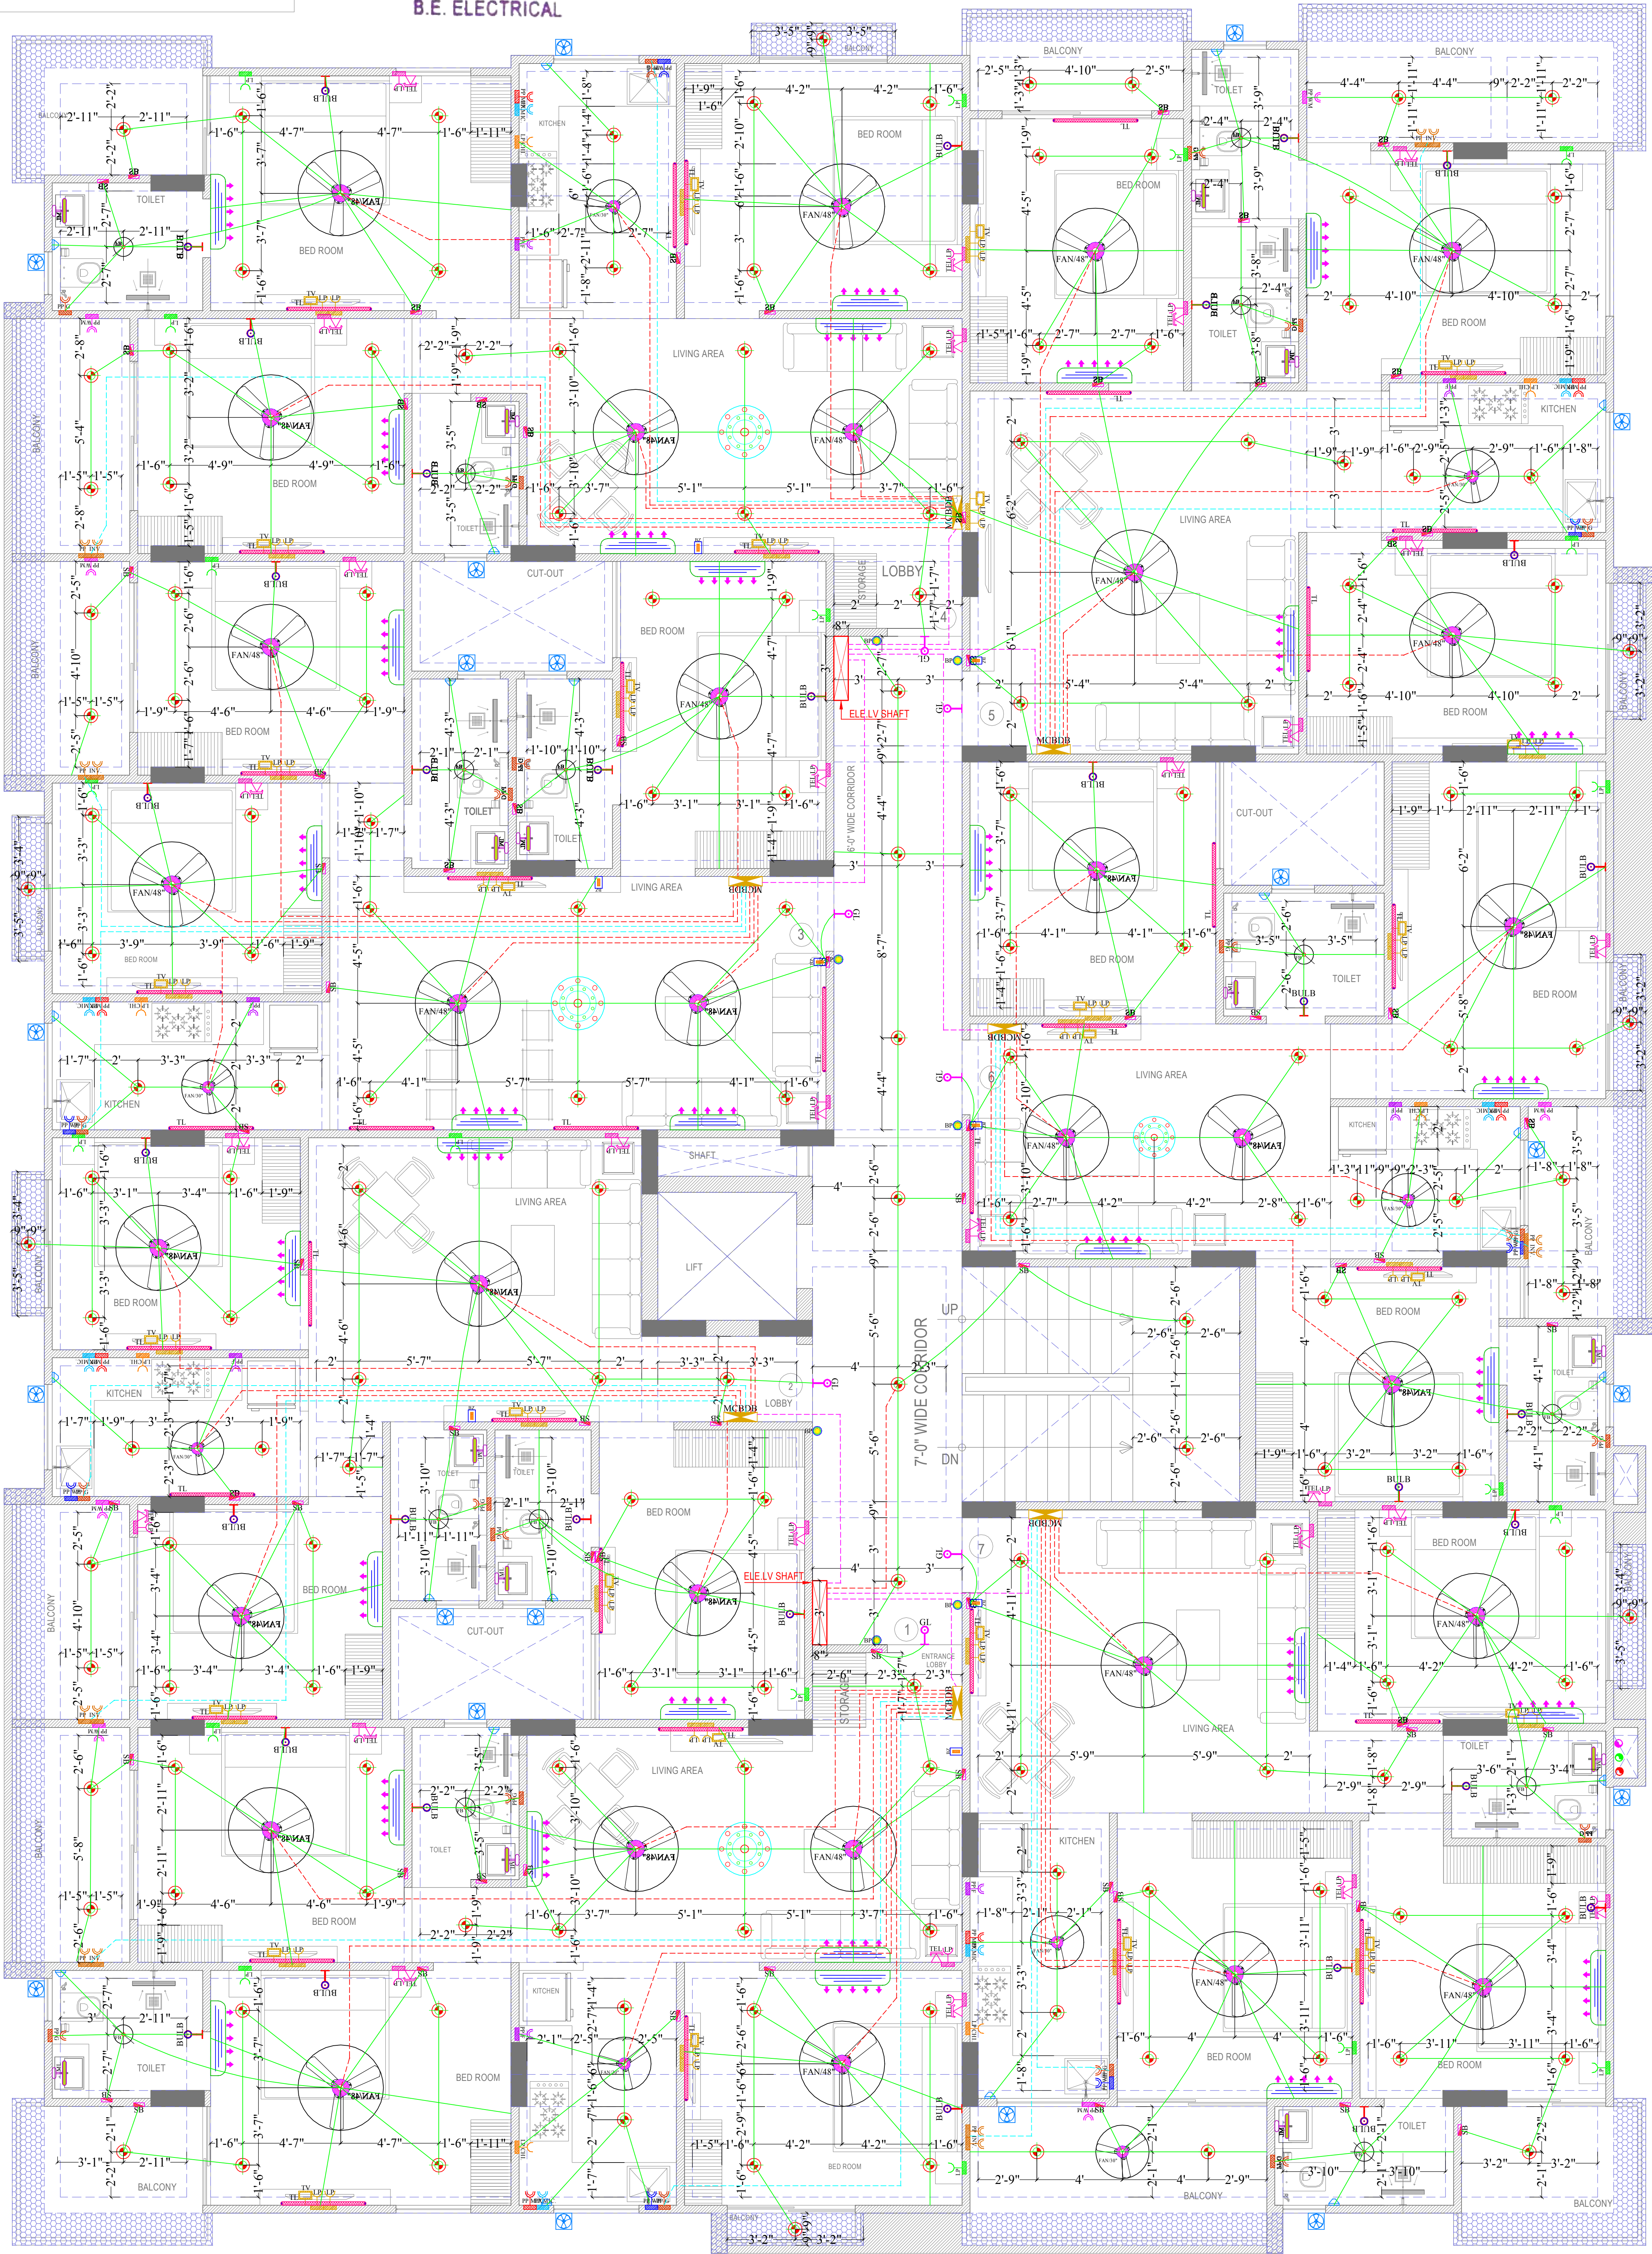

LEGENDS:

Mounting Height	No.	I D	Symbol	Description
IN RCC SLAB		CONDUIT		Rigid PVC 25mm dia. Conduit / 1.5 sqmm Wire For Light Points
IN RCC SLAB		CONDUIT		Rigid PVC 25mm dia. Conduit / 2.5 sqmm Wire For Light Circuits
IN RCC SLAB		CONDUIT		Rigid PVC 25mm dia. Conduit / 4.00 sqmm Wire For Power Circuits
IN RCC SLAB		CONDUIT		Submain Wire to DB From Main Panel on Ground Floor in 1nos. 32mm dia Conduits
CEILING	32	FAN/48"		CEILING FAN 48"
CEILING	08	FAN/30"		CEILING FAN 30"
CEILING	14	FB		FAN BOX
CEILING	04	CHI		CHANDELIER
+90"	37	TL/W		Led Wall Tube Light Make:- Syska Led Cat no:- SSK-T5-20W
+90"	34	BULB		Led Bulb 20W Make:- Syska Led Cat no:- SKC-20W S.7K/3K
+90"	07	GL		WALL BRACKETS AS DESIGN FOR GANESH LIGHT
+78"	14	ML		12x2 Led Mirror Light Make:- Syska Led Cat no:- FPL-12x2
CEILING	175	DL		Led 6" Down Lighter 20W (Surface Mounted) Make:- Syska Led Cat no:- SDL-15W GLD 6.5K/4K
VENTILATOR HT.	20	CR		CEILING ROSE
VENTILATOR HT.	20	EXF		9" DIA FRESH AIR FAN
+42"	68	SB		SWITCH BOARD
+24"	28	TEL		TELEPHONE POINT
+24"	28	LP TEL		6 A PLUG POINT FOR TELEPHONE
+48"	28	TV		TV COAXIAL POINT
+48"	56	LP TV		6 A PLUG POINT FOR TV
+24"	20	LP		6 A PLUG POINT FOR SIDE TABLE
+72"	07	LP-CH		6 A PLUG POINT FOR CHIMNEY
+90"	31	SAC		SPLIT AC INDOOR UNIT
+42"	07	PP-MIX		16 A POWER POINT FOR MIXER
+42"	07	PP-MIC		16 A POWER POINT FOR MICROWAVE
+78"	21	PP-G		16 A POWER POINT FOR GEYSER
+54"	07	PP-F		16 A POWER POINT FOR FRIDGE
+78"	07	PP-WP		16 A POWER POINT FOR WATER PURIFIER
+48"	07	PP-WM		16 A POWER POINT FOR WASHING MACHINE
+12"	14	PP-INV.		16 A POWER POINT FOR INVERTOR
+60"	07	BP		6 A BELL PUSH
+90"	07	BZ		BUZZER FOR CALL BELL
+60"	07	MCB DB		MCB DISTRIBUTION BOARD

SERVICES CONSULTANT

ASHI ASSOCIATES

F 9 / 440 , Keshav Marg Chitratuk Scheme,Jaipur
PH:91-0-93146-10438 ,0141-2440946,
Mail:vipul8599@yahoo.com



SPACE EDGE ARCHITECTS
ARCHITECTS, ENGINEERS AND INTERIOR DESIGNERS

B-6, GANESH KRIPA, MOTI MARG
BAPU NAGAR, JAIPUR -302015

Ph.: 0141-4062903, 9314510603
E-Mail: spaceedgejpr@gmail.com

PROJECT NAME :-
ELESTO -A

PROMOTER NAME :-
BALAJI INFRATECH

PROJECT ADDRESS :-
PROPOSED RESIDENTIAL BUILDING AT PLOT
NO 03, SCHEME- APNA BUNGALOW PHASE-3
(NIJI KHATEDARI), VILLAGE- ASARAPURA,
TEHSIL-SANGANER,JAIPUR, RAJASTHAN


DRAWING:
TYPICAL FLOOR
ELECTRIC CONDUIT PLAN

DRN. BY:- HIMANSHU	DATE 01-02-2025
CHKD. BY:- SANJAY	
APPD. BY:- VIPUL AGARWAL	

LEGEND:-

FRAMING BEAM

VIPUL AGARWAL
M.E.P. CONSULTANT
B.E. ELECTRICAL

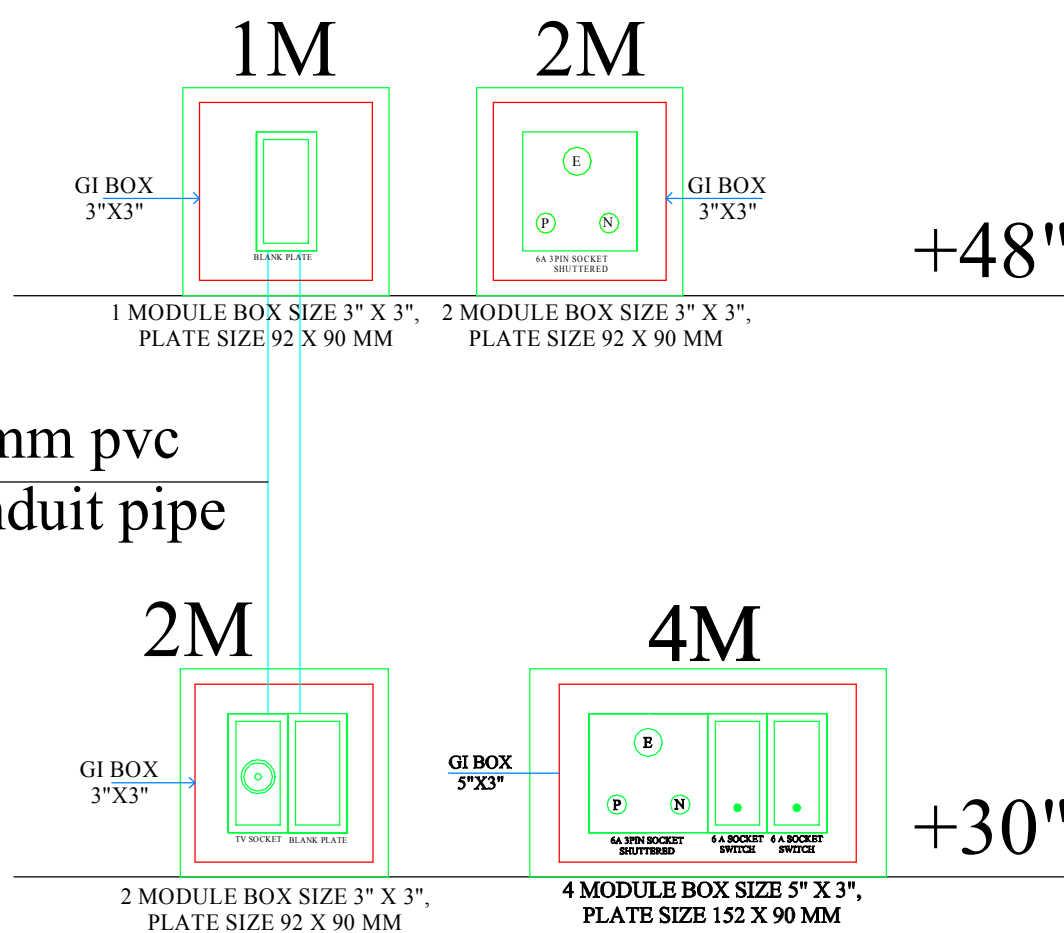

TYPICAL TV WALL ELEVATION PLAN

LEGENDS:

Mounting Height	No.	ID	Symbol	Description
IN FLOOR		CONDUIT	TEL	Rigid PVC 25mm dia. Conduit /0.5mm 2 Pair Wire For Tel Wiring
IN FLOOR		CONDUIT	TV	Rigid PVC 25mm dia. Conduit /RG6 Cable For TV Wiring
IN RCC SLAB		CONDUIT		1Nos. 32 mm dia Conduits From Flat LV System to Drop LV Shaft
IN RCC SLAB		CONDUIT	CCTV	Rigid PVC Conduit 25mm/3+1 Coaxial Wire/Cat-6 Cable for Video Door Phone & Security Camera (C.C.T.V.)
IN RCC SLAB		CONDUIT	FIRE	Rigid PVC 25mm dia. Conduit / 2X1.5 sq. mm Copper Wire For Fire Alarm
+60"	07	VDP CAMERA		VIDEO DOOR PHONE OUTDOOR UNIT WITH BUILT IN CAMERA
+48"	07	VDP		VIDEO DOOR PHONE INDOOR UNIT
+24"	28	TEL		TELEPHONE POINT
+24"	28	LP TEL		6 A PLUG POINT FOR TELEPHONE
+48"	28	TV		TV COAXIAL POINT
+48"	56	LP TV		6 A PLUG POINT FOR TV
+24"	07	LV JB		LV SYSTEM JOINT BOX
+42"	01	MCP		MANUAL CALL POINT
+90"	01	HO		HOOTER POINT
+90"	02	CCTV		WALL MOUNTED CCTV CAMERA

SERVICES CONSULTANT

ASHI ASSOCIATES

F 9 / 440 , Keshav Marg Chitrakut Scheme,Jaipur
PH:91-0-93146-10438 ,0141-2440946,
Mail:vipul8599@yahoo.com



SPACE EDGE ARCHITECTS
ARCHITECTS, ENGINEERS AND INTERIOR DESIGNERS

B-6, GANESH KRIPA, MOTI MARG
BAPU NAGAR, JAIPUR -302015

Ph.: 0141-4062903, 9314510603
E-Mail: spaceedgejpr@gmail.com


PROJECT NAME :-
ELESTO -A

PROMOTER NAME :-
BALAJI INFRATECH

PROJECT ADDRESS :-
PROPOSED RESIDENTIAL BUILDING AT PLOT
NO 03, SCHEME- APNA BUNGALOW PHASE-3
(NIJI KHATEDARI), VILLAGE- ASARAPURA,
TEHSIL-SANGANER,JAIPUR, RAJASTHAN

DRAWING:
TYPICAL FLOOR
LV CONDUIT PLAN


DRN. BY:- HIMANSHU	DATE 01-02-2025
CHKD. BY:- SANJAY	
APPD. BY:- VIPUL AGARWAL	

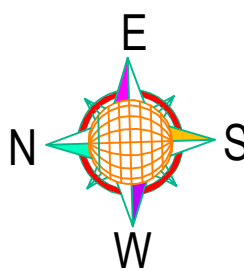

LEGEND:-

FRAMING BEAM

VIPUL AGARWAL
M.E.P. CONSULTANT
B.E. ELECTRICAL

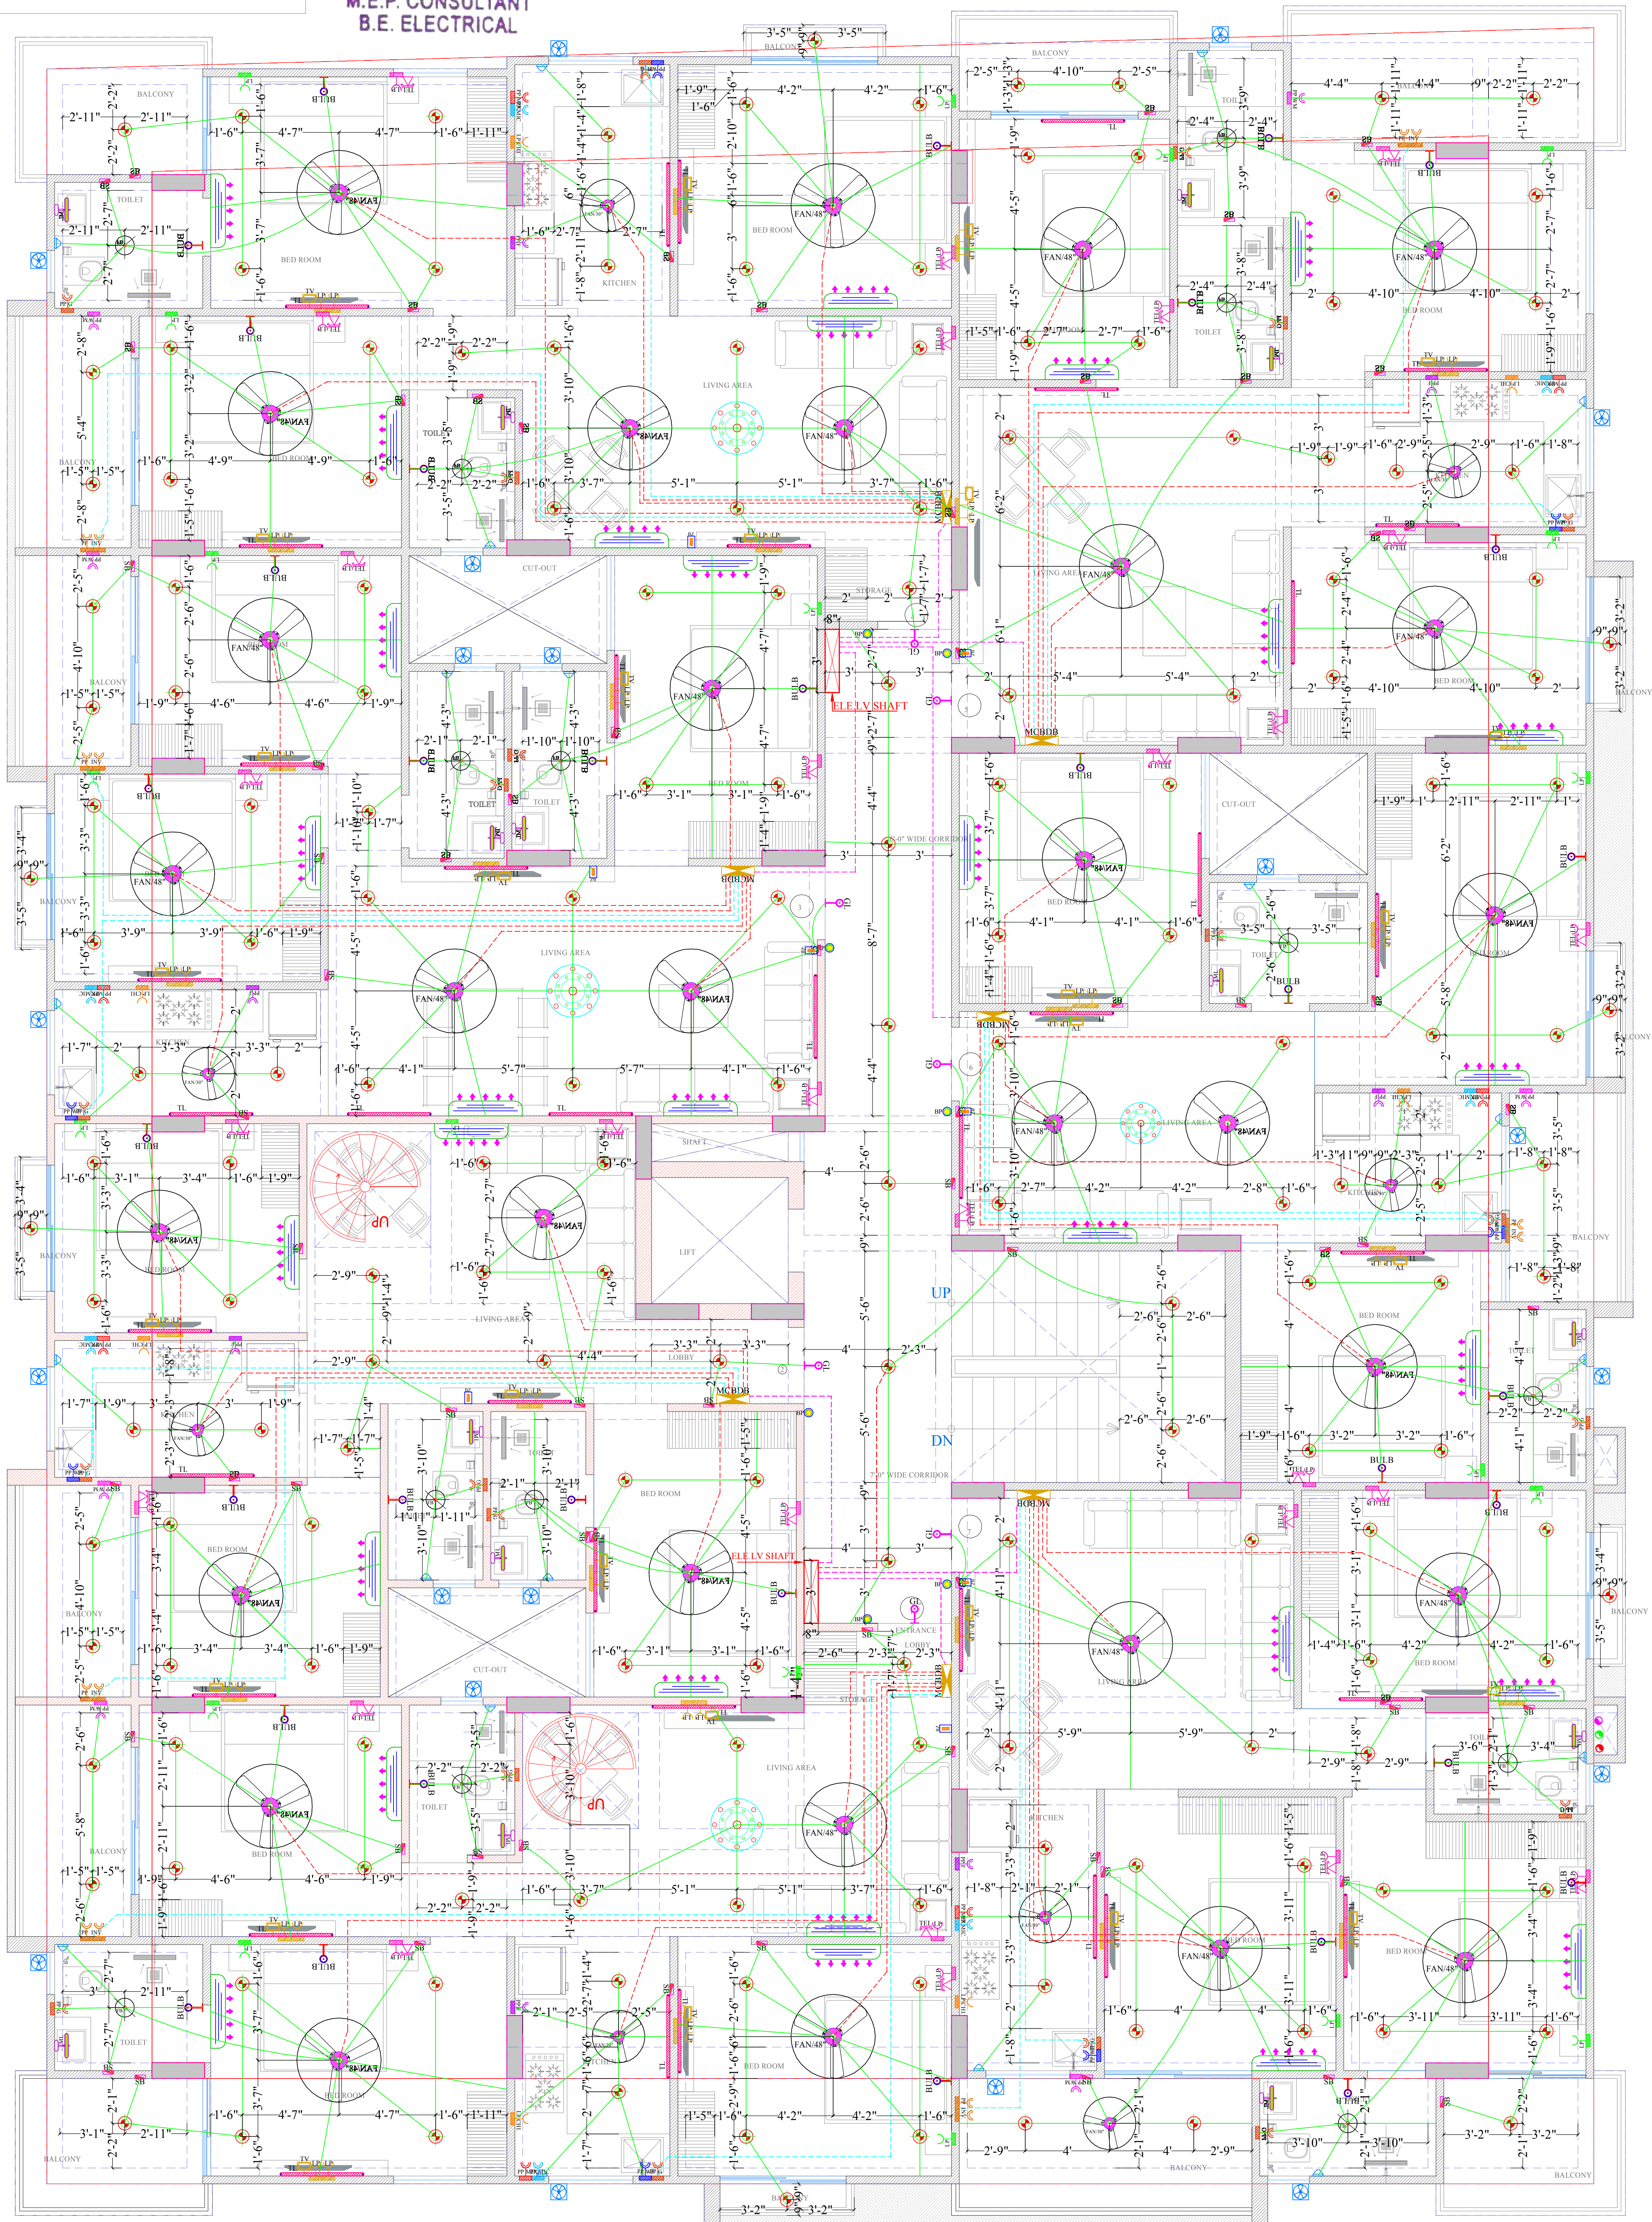

FIFTH FLOOR WORKING PLAN

LEGENDS:

Mounting Height	No.	ID	Symbol	Description
IN RCC SLAB		CONDUIT		Rigid PVC 25mm dia. Conduit / 1.5 sqmm Wire For Light Points
IN RCC SLAB		CONDUIT		Rigid PVC 25mm dia. Conduit / 2.5 sqmm Wire For Light Circuits
IN RCC SLAB		CONDUIT		Rigid PVC 25mm dia. Conduit / 4.00 sqmm Wire For Power Circuits
IN RCC SLAB		CONDUIT		Submain Wire to DB From Main Panel on Ground Floor in 1nos. 32mm dia Conduits
CEILING	31	FAN/48"		CEILING FAN 48"
CEILING	08	FAN/30"		CEILING FAN 30"
CEILING	14	FB		FAN BOX
CEILING	04	CHI		CHANDELIER
+90"	38	TL/W		Led Wall Tube Light Make:- Syska Led Cat no:- SSK-T5-20W
+90"	34	BULB		Led Bulb 20W Make:- Syska Led Cat no:- SKC-20W S.7K/3K
+90"	07	GL		WALL BRACKETS AS DESIGN FOR GANESH LIGHT
+78"	14	ML		12x2 Led Mirror Light Make:- Syska Led Cat no:- FPL-12x2
CEILING	177	DL		Led 6" Down Lighter 20W (Surface Mounted) Make:- Syska Led Cat no:- SDL-15W GLD 6.5K/4K
VENTILATOR HT.	20	CR		CEILING ROSE
VENTILATOR HT.	20	EXF		9" DIA FRESH AIR FAN
+42"	68	SB		SWITCH BOARD
+24"	28	TEL		TELEPHONE POINT
+24"	28	LP TEL		6 A PLUG POINT FOR TELEPHONE
+48"	28	TV		TV COAXIAL POINT
+48"	56	LP TV		6 A PLUG POINT FOR TV
+24"	20	LP		6 A PLUG POINT FOR SIDE TABLE
+72"	07	LP-CH		6 A PLUG POINT FOR CHIMNEY
+90"	30	SAC		SPLIT AC INDOOR UNIT
+42"	07	PP-MIX		16 A POWER POINT FOR MIXER
+42"	07	PP-MIC		16 A POWER POINT FOR MICROWAVE
+78"	21	PP-G		16 A POWER POINT FOR GEYSER
+54"	07	PP-F		16 A POWER POINT FOR FRIDGE
+78"	07	PP-WP		16 A POWER POINT FOR WATER PURIFIER
+48"	07	PP-WM		16 A POWER POINT FOR WASHING MACHINE
+12"	14	PP-INV.		16 A POWER POINT FOR INVERTOR
+60"	07	BP		6 A BELL PUSH
+90"	07	BZ		BUZZER FOR CALL BELL
+60"	07	MCB DB		MCB DISTRIBUTION BOARD

SERVICES CONSULTANT

ASHI ASSOCIATES

F 9 / 440 , Keshav Marg Chitratuk Scheme,Jaipur
PH:91-0-93146-10438 ,0141-2440946,
Mail:vipul8599@yahoo.com



SPACE EDGE ARCHITECTS
ARCHITECTS, ENGINEERS AND INTERIOR DESIGNERS

B-6, GANESH KRIPA, MOTI MARG
BAPU NAGAR, JAIPUR -302015

Ph.: 0141-4062903, 9314510603
E-Mail: spaceedgejpr@gmail.com

PROJECT NAME :-
ELESTO -A

PROMOTER NAME :-
BALAJI INFRATECH

PROJECT ADDRESS :-
PROPOSED RESIDENTIAL BUILDING AT PLOT
NO 03, SCHEME- APNA BUNGALOW PHASE-3
(NUJI KHATEDARI), VILLAGE- ASARAPURA,
TEHSIL-SANGANER,JAIPUR, RAJASTHAN


DRAWING:
FIFTH FLOOR
ELECTRIC CONDUIT PLAN

DRN. BY:- HIMANSHU	DATE 01-02-2025
CHKD. BY:- SANJAY	
APPD. BY:- VIPUL AGARWAL	


LEGEND:-

FRAMING BEAM

VIPUL AGARWAL
M.E.P. CONSULTANT
B.E. ELECTRICAL

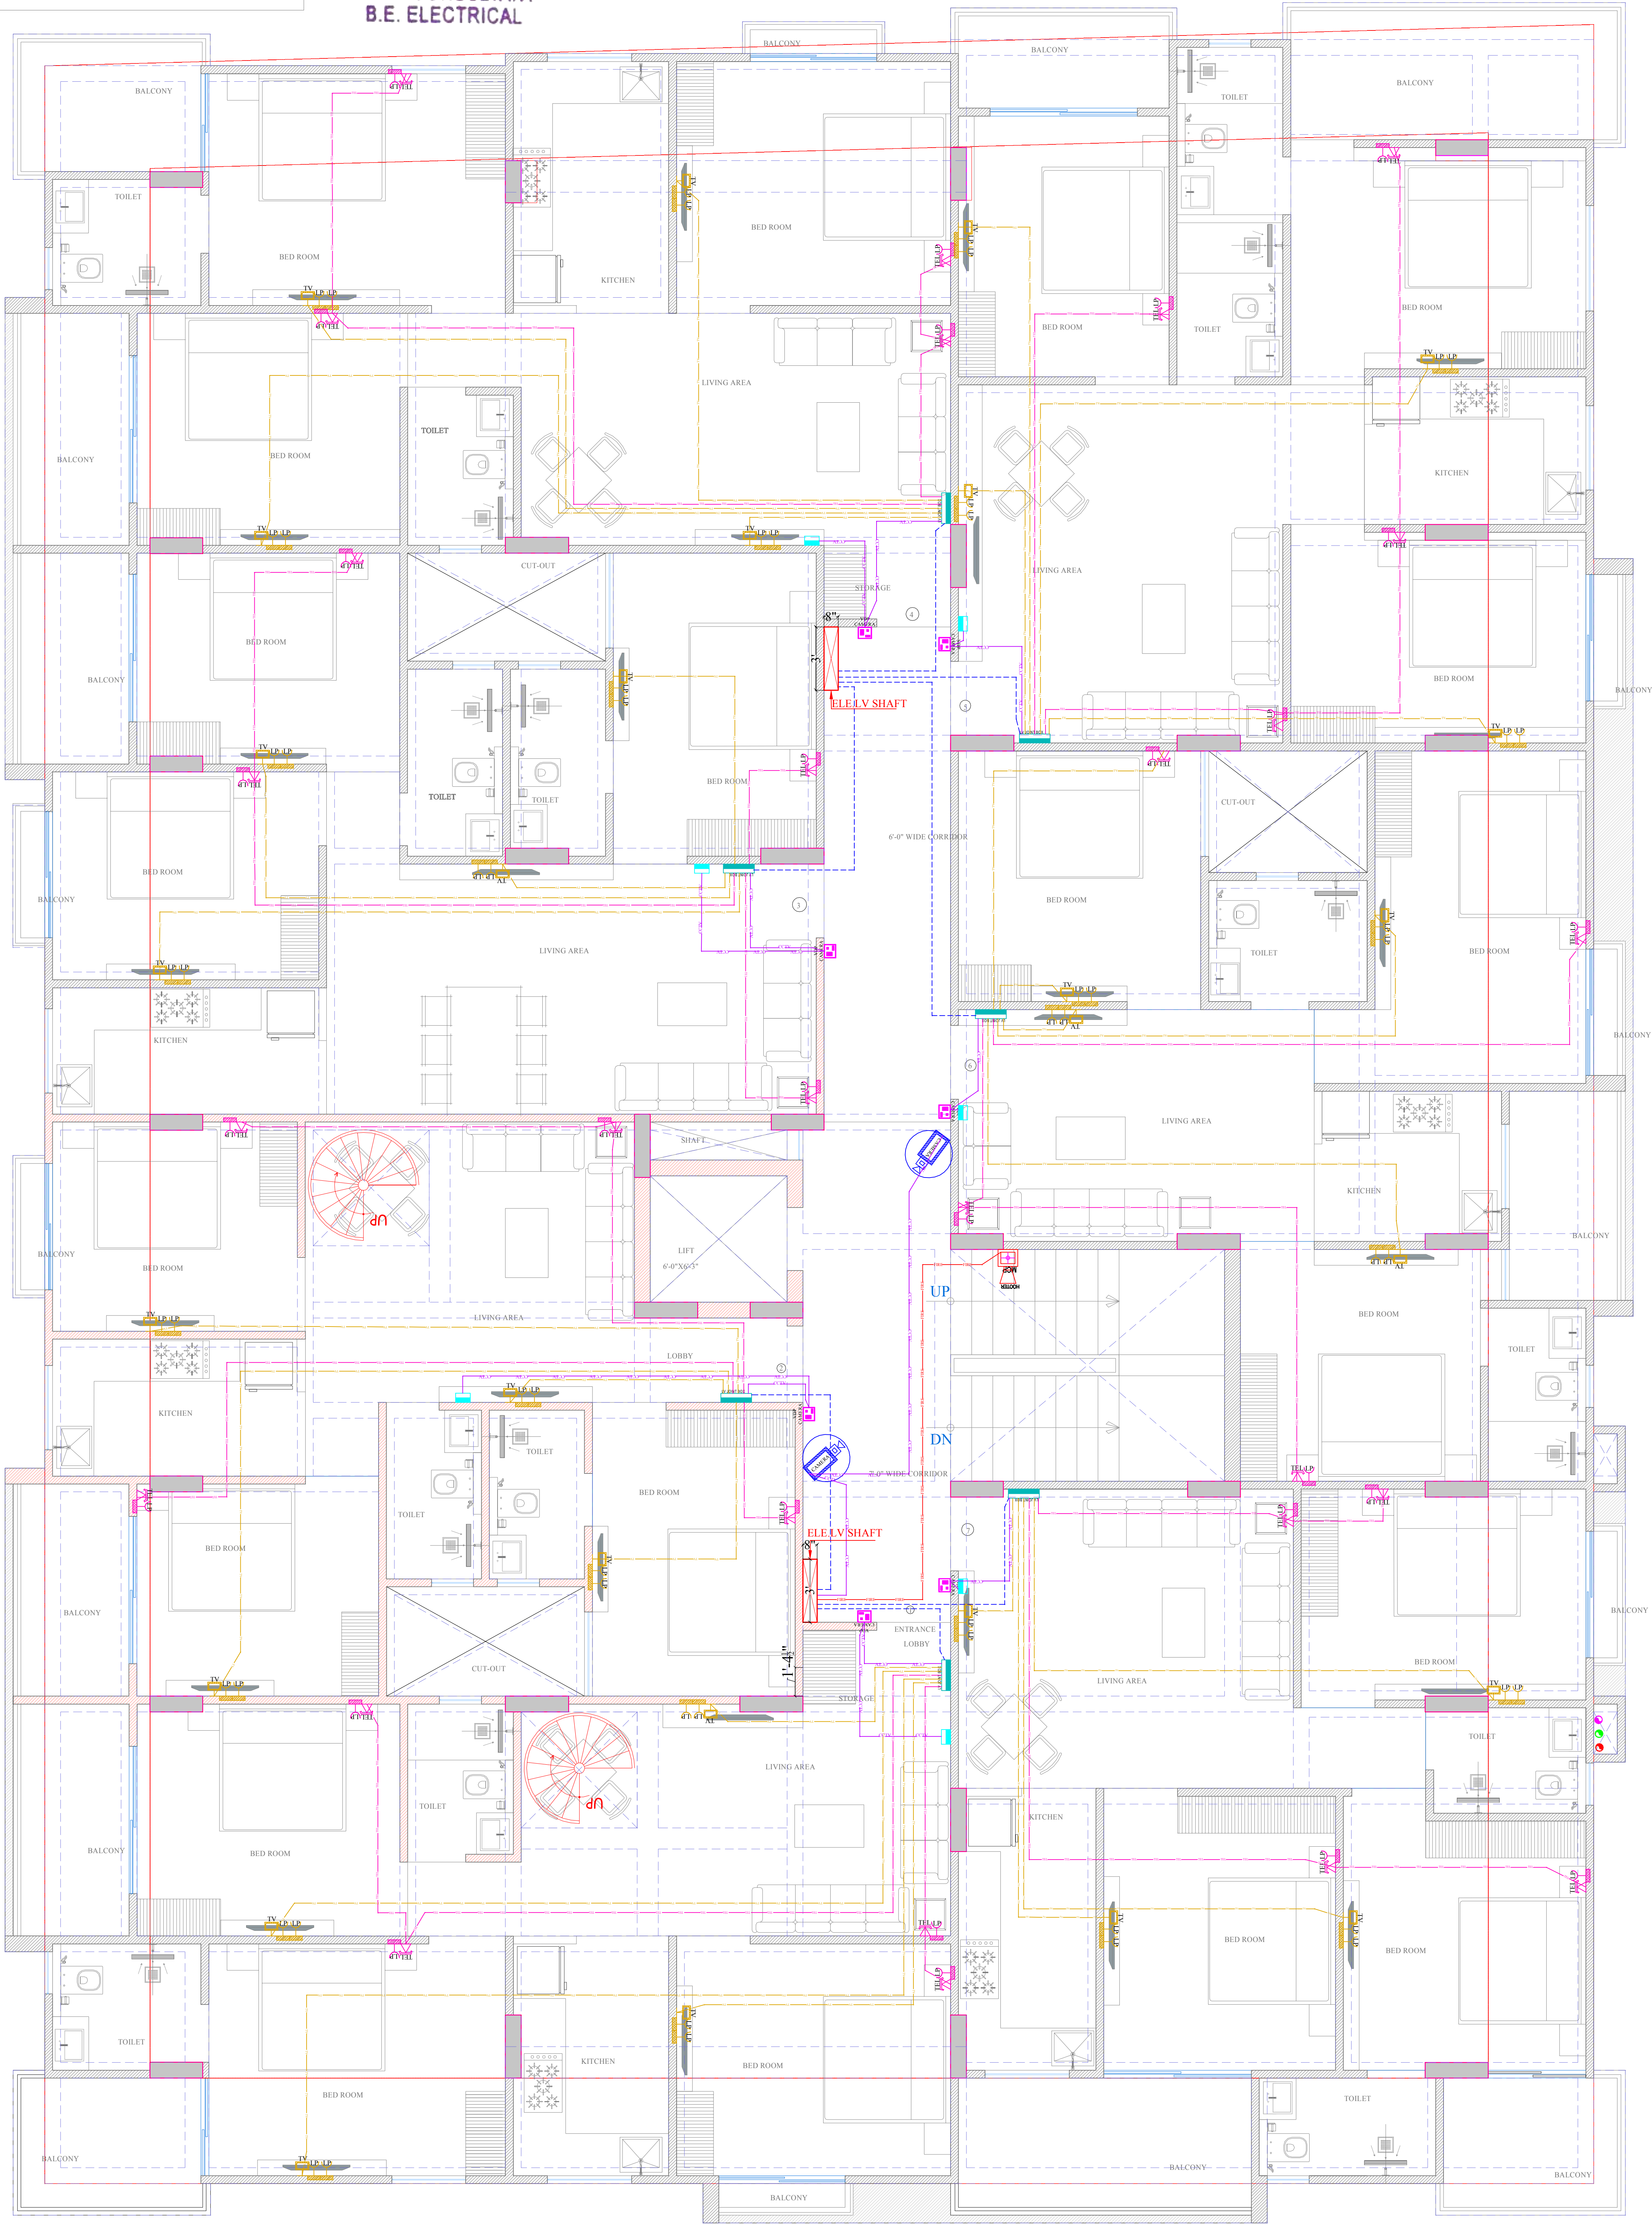

FIFTH FLOOR WORKING PLAN

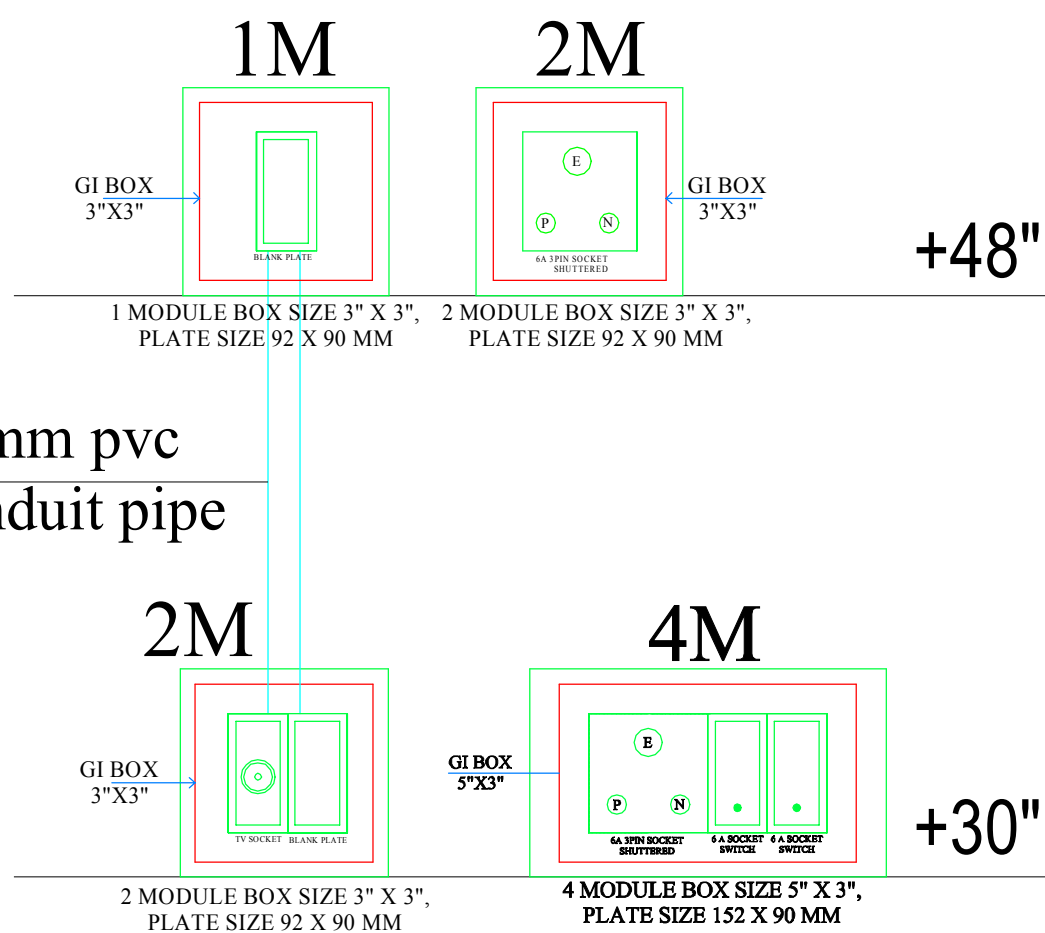

TYPICAL TV WALL ELEVATION PLAN

LEGENDS:

Mounting Height	No.	ID	Symbol	Description
IN FLOOR	CONDUIT	TEL		Rigid PVC 25mm dia. Conduit / 0.5mm 2 Pair Wire For Tel Wiring
IN FLOOR	CONDUIT	TV		Rigid PVC 25mm dia. Conduit / RG Cable For TV Wiring
IN RCC SLAB	CONDUIT			1Nos. 32 mm dia Conduits From Flat LV System to Drop LV Shaft
IN RCC SLAB	CONDUIT	CCTV		Rigid PVC Conduit 25mm dia. Conduit / 2X1.5 sq. mm Copper Wire For Fire Alarm
IN RCC SLAB	CONDUIT	FIRE		Rigid PVC 25mm dia. Conduit / 2X1.5 sq. mm Copper Wire For Fire Alarm
+60"	07	VDP CAMERA		VIDEO DOOR PHONE OUTDOOR UNIT WITH BUILT IN CAMERA
+48"	07	VDP		VIDEO DOOR PHONE INDOOR UNIT
+24"	28	TEL		TELEPHONE POINT
+24"	28	LP TEL		6 A PLUG POINT FOR TELEPHONE
+48"	28	TV		TV COAXIAL POINT
+48"	56	LP TV		6 A PLUG POINT FOR TV
+24"	07	LV JB		LV SYSTEM JOINT BOX
+42"	01	MCP		MANUAL CALL POINT
+90"	01	HO		HOOTER POINT
+90"	02	CCTV		WALL MOUNTED CCTV CAMERA

SERVICES CONSULTANT

ASHI ASSOCIATES
F 9 / 440 , Keshav Marg Chitrakut Scheme,Jaipur
PH:91-0-93146-10438 ,0141-2440946,
Mail:vipul8599@yahoo.com



SPACE EDGE ARCHITECTS
ARCHITECTS, ENGINEERS AND INTERIOR DESIGNERS
B-6, GANESH KRIPA, MOTI MARG
BAPU NAGAR, JAIPUR -302015
Ph.: 0141-4062903, 9314510603
E-Mail: spaceedgejpr@gmail.com


PROJECT NAME :-
ELESTO -A

PROMOTER NAME :-
BALAJI INFRATECH

PROJECT ADDRESS :-
PROPOSED RESIDENTIAL BUILDING AT PLOT
NO 03, SCHEME- APNA BUNGALOW PHASE-3
(NIJI KHATEDARI), VILLAGE- ASARAPURA,
TEHSIL-SANGANER,JAIPUR, RAJASTHAN

DRAWING:
FIFTH FLOOR
LV CONDUIT PLAN

DRN. BY:- HIMANSHU	DATE 22-04-2025
CHKD. BY:- SANJAY	
APPD. BY:- VIPUL AGARWAL	

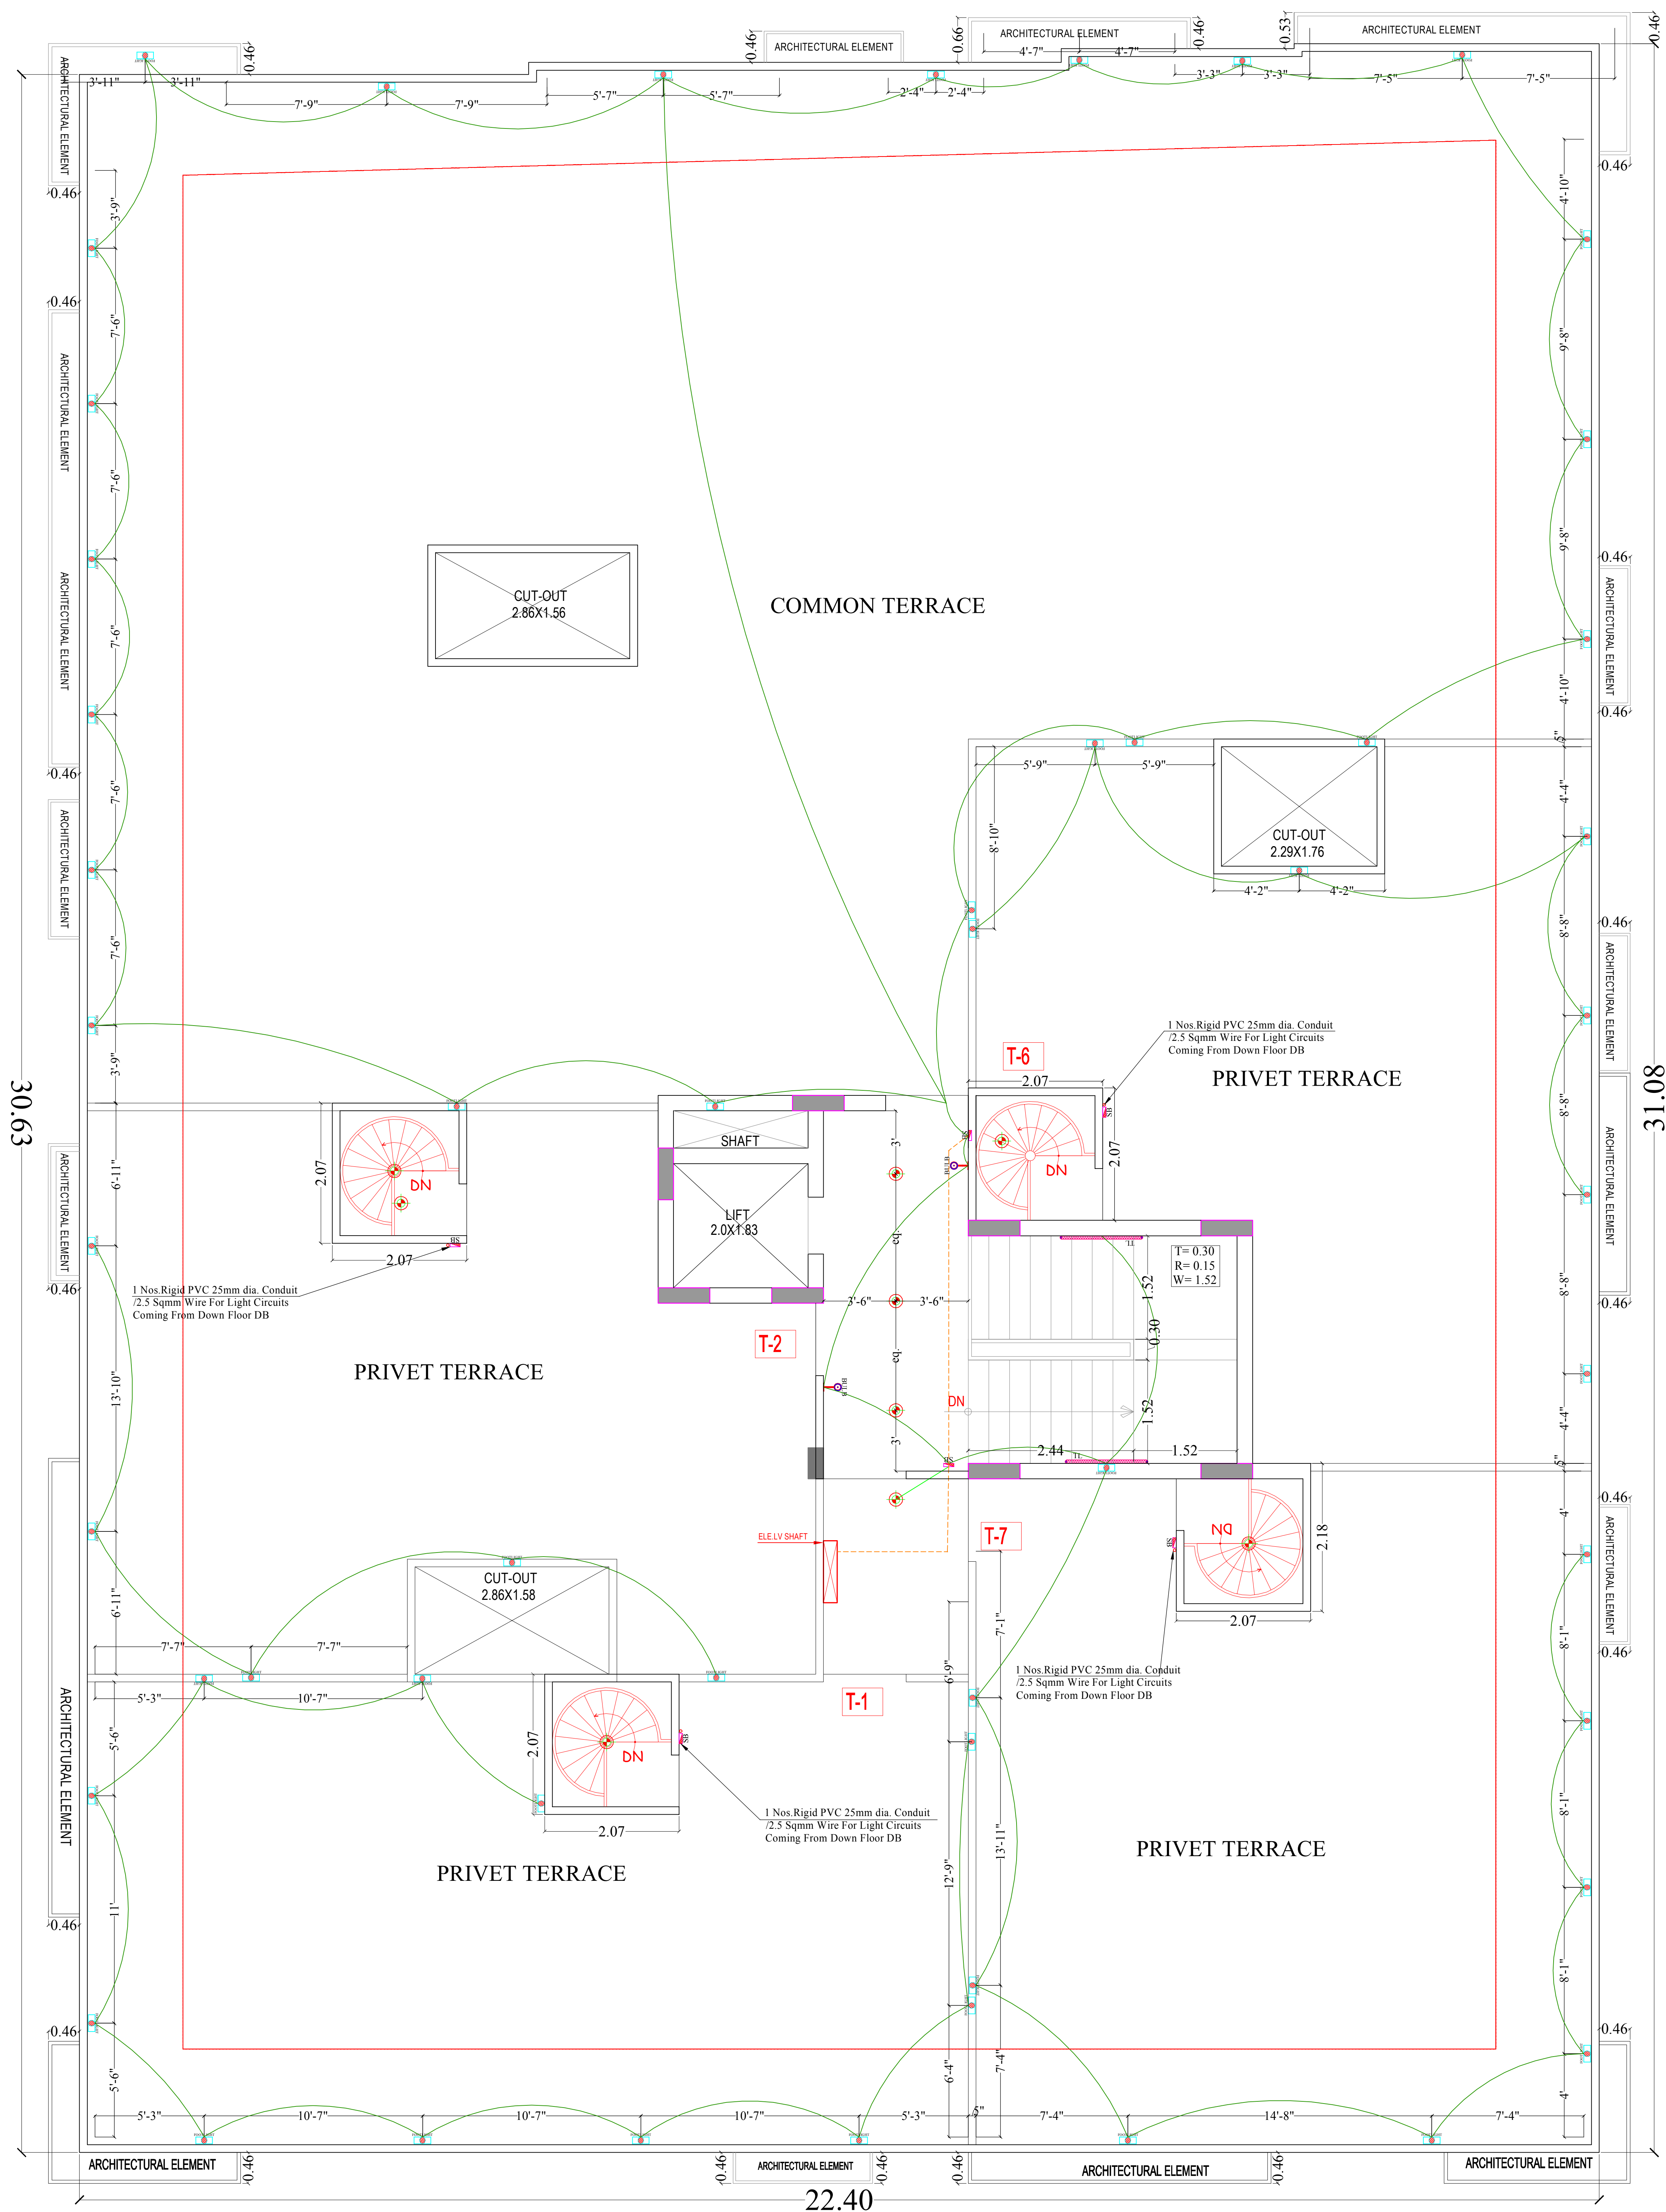

TERRACE FLOOR PLAN

Vipul
VIPUL AGARWAL
M.E.P. CONSULTANT
B.E. ELECTRICAL

LEGENDS:

Mounting Height	NO.	ID	Symbol	Description
IN FLOOR		CONDUIT		Rigid PVC 25mm dia. Conduit /1.5 sqmm Wire For Light Points
IN RCC SLAB		CONDUIT		Rigid PVC 25mm dia. Conduit /1.5 sqmm Wire For Light Points
IN RCC SLAB		CONDUIT		Rigid PVC 25mm dia. Conduit /2.5 sqmm Wire For Light Circuits
IN FLOOR		CONDUIT		Rigid PVC 25mm dia. Conduit /2.5 sqmm Wire For Light Circuits
CEILING	04	FAN/48"		CEILING FAN 48"
CEILING	19	DL		LED 6" DOWN LIGHTER 20W (SURFACE MOUNTED) MAKE:- SYSKA LED CAT NO.:- SDL-15W GLD 6.5K/4K
+90"	06	TL/W		Led Wall Tube Light Make:- Syska Led Cat.no:- SSK-T5-20W
+90"	02	BULB		Led Bulb 20W Make:- Syska Led Cat.no. SKC-20W 5.7K/3K
+42"	11	SB		SWITCH BOARD
+18"	55	FL		FOOT LIGHT

SERVICES CONSULTANT

ASHI ASSOCIATES

F 9 / 440 , Keshav Marg Chitrakut Scheme,Jaipur
PH:91-0-93146-10438 ,0141-2440946,
Mail:vipul8599@yahoo.com

SPACE EDGE ARCHITECTS

ARCHITECTS, ENGINEERS AND INTERIOR DESIGNERS

B-6, GANESH KRIPA, MOTI MARG
BAPU NAGAR, JAIPUR -302015

Ph.: 0141-4062903, 9314510603
E-Mail: spaceedgejpr@gmail.com

PROJECT NAME :-
ELESTO -A

PROMOTER NAME :-
BALAJI INFRATECH

PROJECT ADDRESS :-
PROPOSED RESIDENTIAL BUILDING AT PLOT
NO 03, SCHEME- APNA BUNGALOW PHASE-3
(NIJI KHATEDARI), VILLAGE- ASARAPURA,
TEHSIL-SANGANER,JAIPUR, RAJASTHAN

DRAWING:
TERRACE FLOOR
ELECTRIC CONDUIT PLAN

DRN. BY:- MAHENDRA	DATE 01-05-2025
CHKD. BY:- SANJAY	
APPD. BY:- VIPUL AGARWAL	