


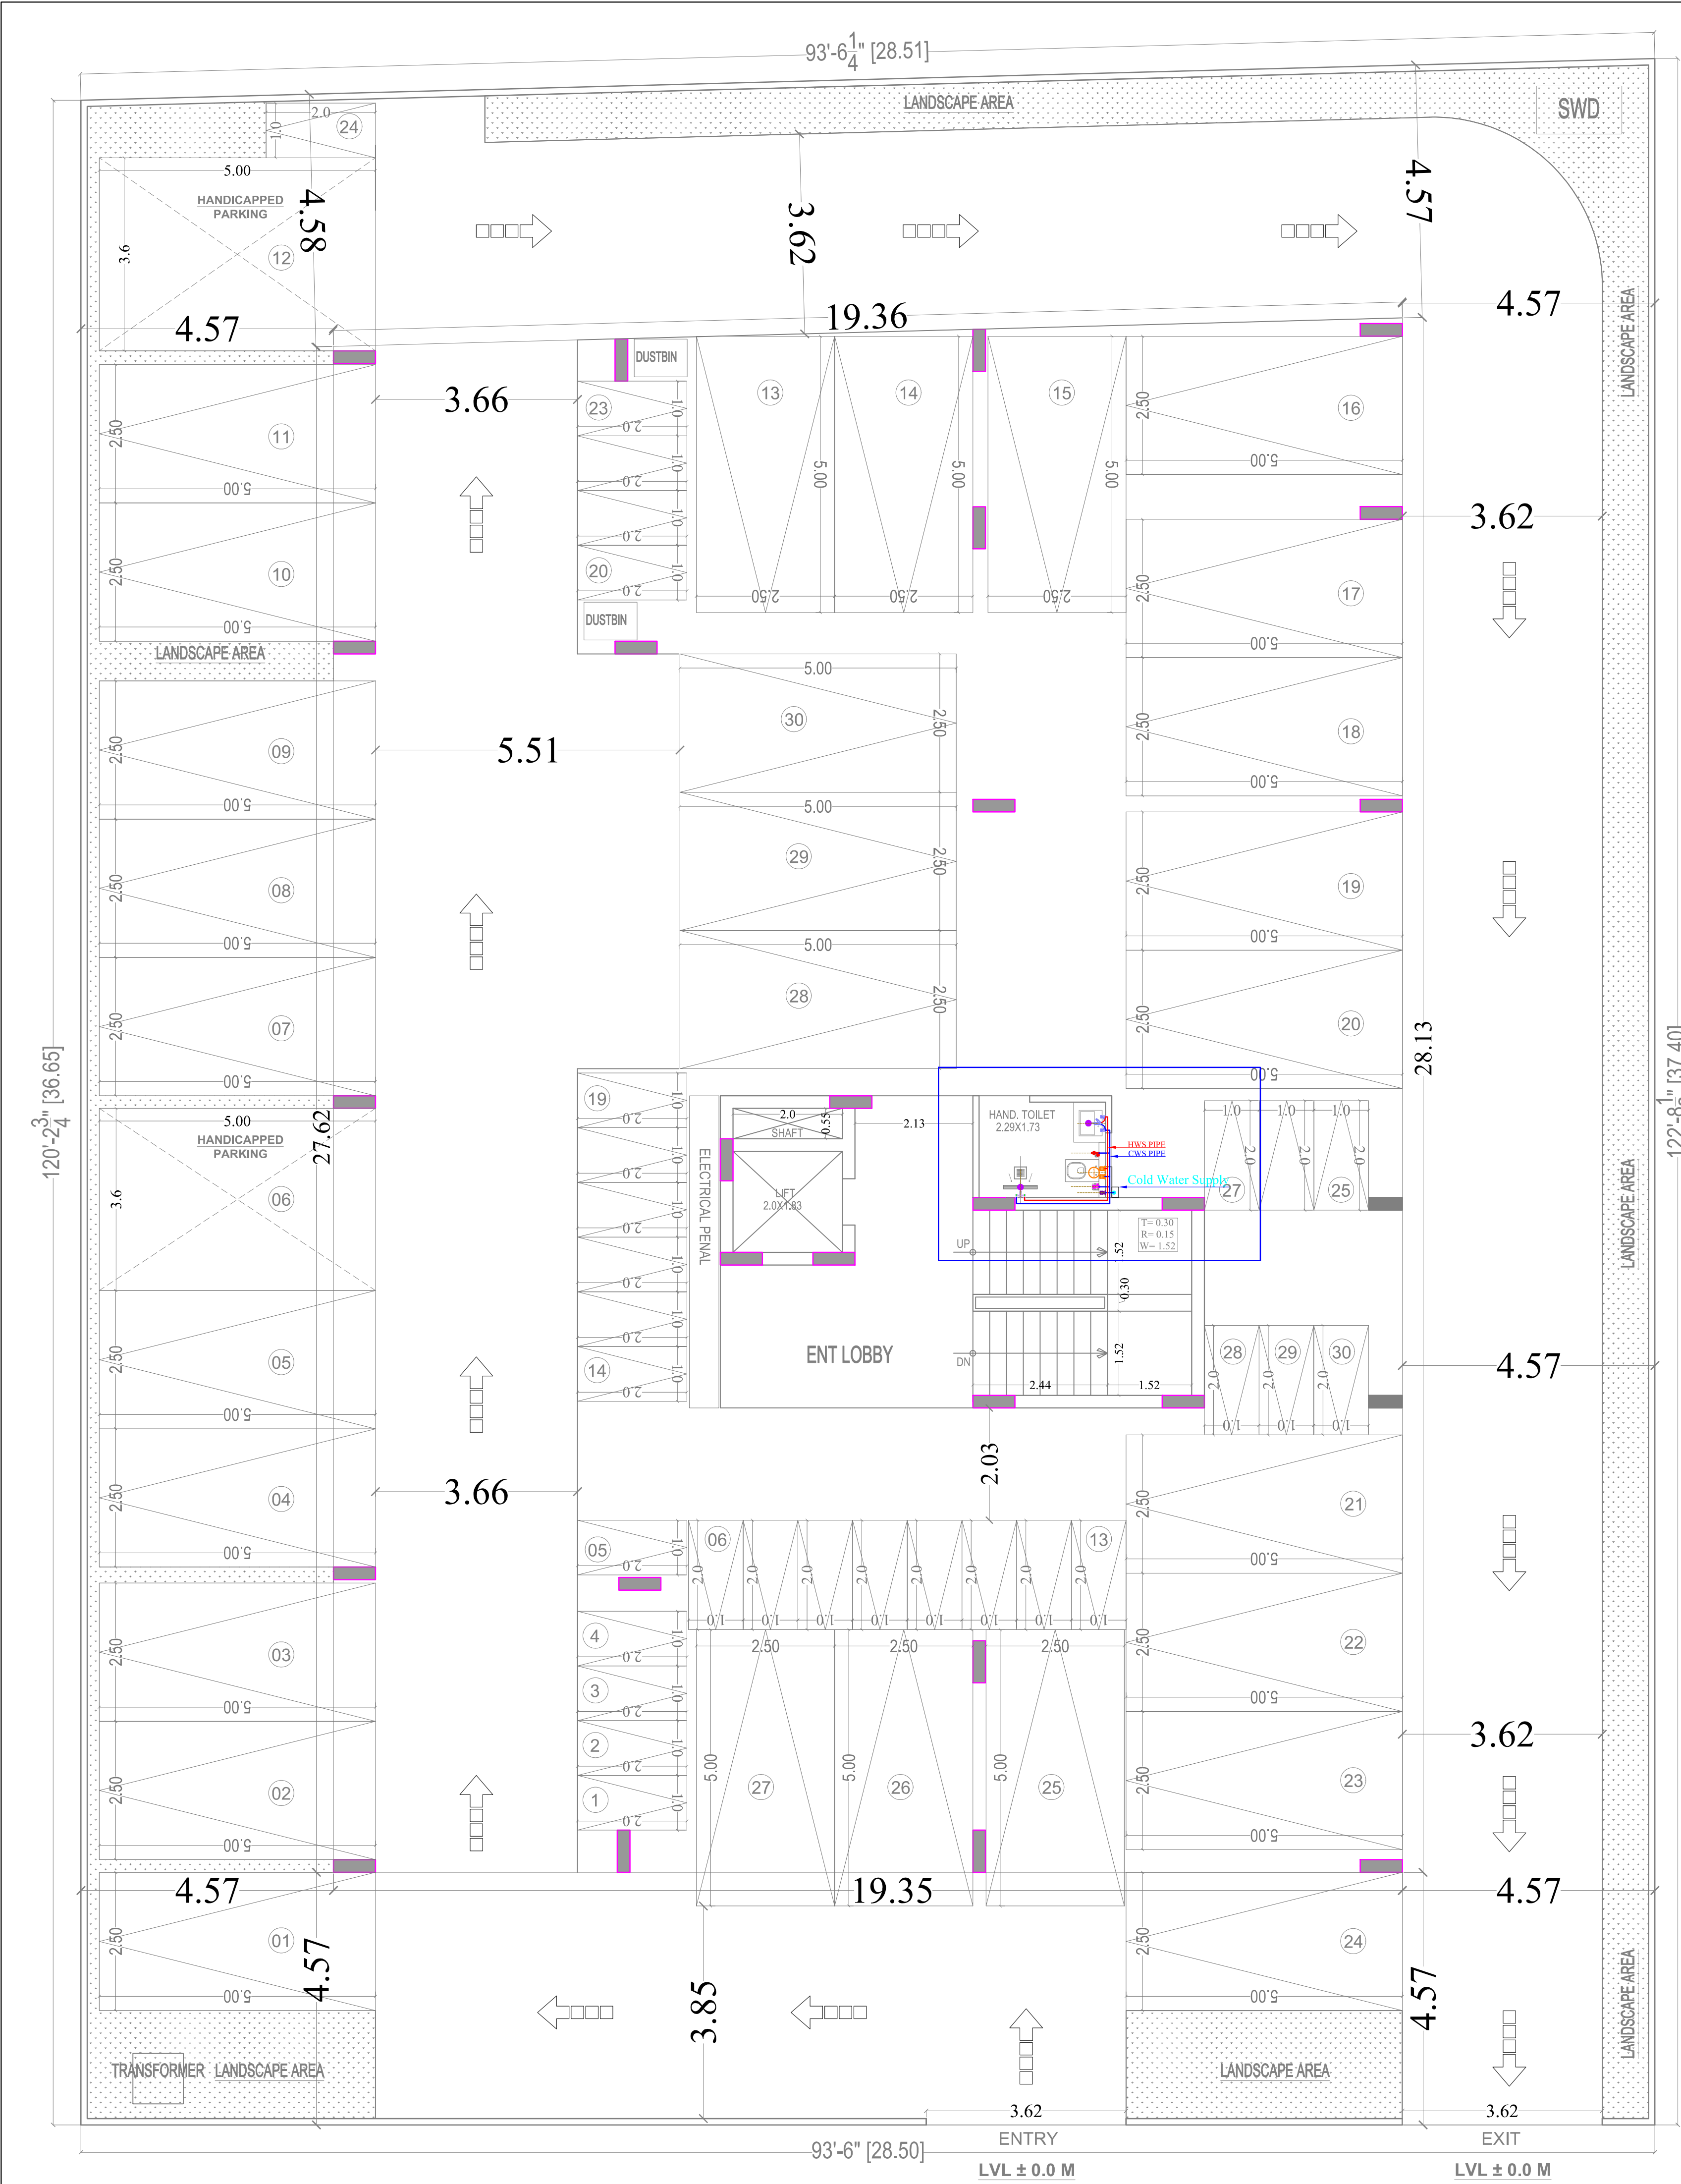

STILT & PARKING FLOOR PLAN

40'-0" WIDE ROAD

VIPUL AGARWAL
M.E.P. CONSULTANT
B.E. ELECTRICAL

All Heights For Finish Floor Lvl	SYMBOL	SYMBOL	DESCRIPTION
+1000MM			Ø 20MM CWS PIPE THRU WALL CHASE TO SINK Ø 20MM HWS PIPE THRU WALL CHASE TO SINK
+1950MM			Ø 20MM CWS PIPE THRU WALL CHASE TO GEYSER Ø 20MM HWS PIPE THRU WALL CHASE FROM GEYSER
+1500MM			Ø 20MM CWS PIPE THRU WALL CHASE TO AQUAGUARD Ø 20MM CWS PIPE THRU WALL CHASE TO BASIN ANGLE VALVE
+450MM			Ø 20MM CWS PIPE THRU WALL CHASE TO BASIN ANGLE VALVE Ø 20MM HWS PIPE THRU WALL CHASE TO BASIN ANGLE VALVE
+800MM			Ø 20MM CWS PIPE THRU WALL CHASE TO BASIN ANGLE VALVE Ø 20MM HWS PIPE THRU WALL CHASE TO BASIN ANGLE VALVE
+2100MM			Ø 20MM CWS PIPE THRU WALL CHASE TO BASIN ANGLE VALVE Ø 20MM HWS PIPE THRU WALL CHASE TO BASIN ANGLE VALVE
+300MM			Ø 20MM CWS PIPE THRU WALL CHASE TO FAUCET
+100MM			Ø 20MM CWS PIPE THRU WALL CHASE TO WALL MIXER / DIVERTOR Ø 20MM HWS PIPE THRU WALL CHASE TO WALL MIXER / DIVERTOR
+100MM			Ø 20MM CWS PIPE THRU WALL CHASE TO WALL MIXER / DIVERTOR Ø 20MM HWS PIPE THRU WALL CHASE TO WALL MIXER / DIVERTOR
+600MM			Ø 20MM CWS PIPE THRU WALL CHASE TO TAP
+450MM			Ø 20MM CWS PIPE THRU WALL CHASE TO CISTERN ANGLE VALVE
+450MM			Ø 20MM CWS PIPE THRU WALL CHASE TO BASIN ANGLE VALVE
+1000MM	AS PER ARCHT.		SOAP DISH
+1500MM	AS PER ARCHT.		TOWEL RAIL
+450MM	AS PER ARCHT.		PAPER HOLDER
			COLD WATER SUPPLY LINE
			HOT WATER SUPPLY LINE

ASHI ASSOCIATES
F 9 / 440 , Keshav Marg Chitrakut Scheme,Jaipur
PH:91-0-93146-10438 ,0141-2440946,
Mail:vipul8599@yahoo.com



SPACE EDGE ARCHITECTS
ARCHITECTS, ENGINEERS AND INTERIOR DESIGNERS
B-6, GANESH KRIPA, MOTI MARG
BAPU NAGAR, JAIPUR -302015
Ph.: 0141-4062903, 9314510603
E-Mail: spaceedgejpr@gmail.com


PROJECT NAME :-
ELESTO -A

PROMOTER NAME :-
BALAJI INFRATECH

PROJECT ADDRESS :-
PROPOSED RESIDENTIAL BUILDING AT PLOT
NO 03, SCHEME- APNA BUNGALOW PHASE-3
(NIJI KHATEDARI), VILLAGE- ASARAPURA,
TEHSIL-SANGANER,JAIPUR, RAJASTHAN

DRAWING:
STILT FLOOR COMMON AREA
TOILET PLUMBING PLAN

DRN. BY:- NITIN	DATE 21-06-2025
CHKD. BY:- SANJAY	
APPD. BY:- VIPUL AGARWAL	

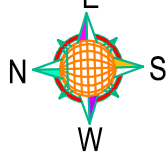



GROUND FLOOR WORKING PLAN

Vipul
VIPUL AGARWAL
M.E.P. CONSULTANT
B.E. ELECTRICAL

All Heights For Finish Floor Lvl	SYMBOL	SYMBOL	DESCRIPTION
+1000MM			Ø 20MM CWS PIPE THRU WALL CHASE TO SINK
			Ø 20MM HWS PIPE THRU WALL CHASE TO SINK
			Ø 20MM CWS PIPE THRU WALL CHASE TO GEYSER
+1950MM			Ø 20MM HWS PIPE THRU WALL CHASE FROM GEYSER
+1500MM			Ø 20MM CWS PIPE THRU WALL CHASE TO BASIN ANGLE VALVE
+450MM			Ø 20MM CWS PIPE THRU WALL CHASE TO BASIN ANGLE VALVE
+800MM			Ø 20MM CWS PIPE THRU WALL CHASE TO BASIN ANGLE VALVE
+2100MM			Ø 20MM CWS PIPE THRU WALL CHASE TO BASIN ANGLE VALVE
+300MM			Ø 20MM CWS PIPE THRU WALL CHASE TO BASIN ANGLE VALVE
+100MM			Ø 20MM CWS PIPE THRU WALL CHASE TO BASIN ANGLE VALVE
+200MM			Ø 20MM CWS PIPE THRU WALL CHASE TO BASIN ANGLE VALVE
+600MM			Ø 20MM CWS PIPE THRU WALL CHASE TO BASIN ANGLE VALVE
+450MM			Ø 20MM CWS PIPE THRU WALL CHASE TO BASIN ANGLE VALVE
+450MM			Ø 20MM CWS PIPE THRU WALL CHASE TO BASIN ANGLE VALVE
+1000MM	AS PER ARCH.		SOAP DISH
+1500MM	AS PER ARCH.		TOWEL RAIL
+450MM	AS PER ARCH.		PAPER HOLDER
			COLD WATER SUPPLY LINE
			HOT WATER SUPPLY LINE

SERVICES CONSULTANT

ASHI ASSOCIATES

F 9 / 440 , Keshav Marg Chitrakut Scheme,Jaipur
PH:91-0-93146-10438 ,0141-2440946,
Mail: vipul8599@yahoo.com



SPACE EDGE ARCHITECTS
ARCHITECTS, ENGINEERS AND INTERIOR DESIGNERS

B-6, GANESH KRIPA, MOTI MARG
BAPU NAGAR, JAIPUR -302015

Ph.: 0141-4062903, 9314510603
E-Mail: spaceedgejr@gmail.com

PROJECT NAME :-

ELESTO -A

PROMOTER NAME :-

BALAJI INFRATECH


PROJECT ADDRESS :-

PROPOSED RESIDENTIAL BUILDING AT PLOT
NO 03, SCHEME- APNA BUNGALOW PHASE-3
(NUI KHATEDARI), VILLAGE- ASARAPURA,
TEHSIL-SANGANER,JAIPUR, RAJASTHAN

DRAWING:

**TYPICAL FLOOR
PLUMBING PLAN**

DRN. BY:-	RAAJ	DATE	24-02-2025
CHKD. BY:-	SANJAY		
APPD. BY:-	VIPUL AGARWAL		

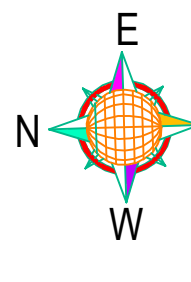



Vipul
VIPUL AGARWAL
M.E.P. CONSULTANT
B.E. ELECTRICAL

All Heights For Finish Floor Lvl	SYMBOL	SYMBOL	DESCRIPTION
+1000MM			Ø 20MM CWS PIPE THRU WALL CHASE TO SINK Ø 20MM HWS PIPE THRU WALL CHASE TO SINK
+1950MM			Ø 20MM CWS PIPE THRU WALL CHASE TO GEYSER Ø 20MM HWS PIPE THRU WALL CHASE TO GEYSER
+1500MM			Ø 20MM CWS PIPE THRU WALL CHASE TO AQUAGUARD Ø 20MM HWS PIPE THRU WALL CHASE TO AQUAGUARD
+450MM			Ø 20MM CWS PIPE THRU WALL CHASE TO BASIN ANGLE VALVE Ø 20MM HWS PIPE THRU WALL CHASE TO BASIN ANGLE VALVE
+800MM			Ø 20MM CWS PIPE THRU WALL CHASE TO BASIN ANGLE VALVE Ø 20MM HWS PIPE THRU WALL CHASE TO BASIN ANGLE VALVE
+2100MM			Ø 20MM CWS PIPE THRU WALL CHASE TO CONCEALED STOP COCK Ø 20MM HWS PIPE THRU WALL CHASE TO CONCEALED STOP COCK
+300MM			Ø 20MM CWS PIPE THRU WALL CHASE TO FAUCET Ø 20MM HWS PIPE THRU WALL CHASE TO FAUCET
+1000MM			Ø 20MM CWS PIPE THRU WALL CHASE TO WALL MIXER / DIVERTOR Ø 20MM HWS PIPE THRU WALL CHASE TO WALL MIXER / DIVERTOR
+800MM			Ø 20MM CWS PIPE THRU WALL CHASE TO WALL MIXER / DIVERTOR Ø 20MM HWS PIPE THRU WALL CHASE TO WALL MIXER / DIVERTOR
+600MM			Ø 20MM CWS PIPE THRU WALL CHASE TO TAP Ø 20MM HWS PIPE THRU WALL CHASE TO TAP
+450MM			Ø 20MM CWS PIPE THRU WALL CHASE TO CISTERN ANGLE VALVE Ø 20MM HWS PIPE THRU WALL CHASE TO CISTERN ANGLE VALVE
+450MM			Ø 20MM CWS PIPE THRU WALL CHASE TO BASIN ANGLE VALVE Ø 20MM HWS PIPE THRU WALL CHASE TO BASIN ANGLE VALVE
+1000MM	AS PER ARCH.		SOAP DISH
+1500MM	AS PER ARCH.		TOWEL RAIL
+450MM	AS PER ARCH.		PAPER HOLDER
			COLD WATER SUPPLY LINE
			HOT WATER SUPPLY LINE

SERVICES CONSULTANT

ASHI ASSOCIATES

F 9 / 440 , Keshav Marg Chitrakut Scheme,Jaipur
PH:91-0-93146-10438 ,0141-2440946,
Mail:vipul8599@yahoo.com



SPACE EDGE ARCHITECTS
ARCHITECTS, ENGINEERS AND INTERIOR DESIGNERS

B-6, GANESH KRIPA, MOTI MARG
BAPU NAGAR, JAIPUR -302015

Ph.: 0141-4062903, 9314510603
E-Mail: spaceedgejr@gmail.com

PROJECT NAME :-

ELESTO -A

PROMOTER NAME :-

BALAJI INFRATECH


PROJECT ADDRESS :-


PROPOSED RESIDENTIAL BUILDING AT PLOT
NO 03, SCHEME- APNA BUNGALOW PHASE-3
(NUI KHATEDARI), VILLAGE- ASARAPURA,
TEHSIL-SANGANER,JAIPUR, RAJASTHAN

DRAWING:

**5TH FLOOR
PLUMBING PLAN**

DRN. BY:-	DATE
NITIN	15-05-2025
CHKD. BY:-	
SANJAY	
APPD. BY:-	
VIPUL AGARWAL	

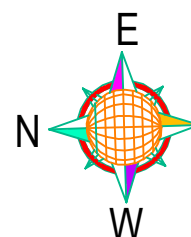

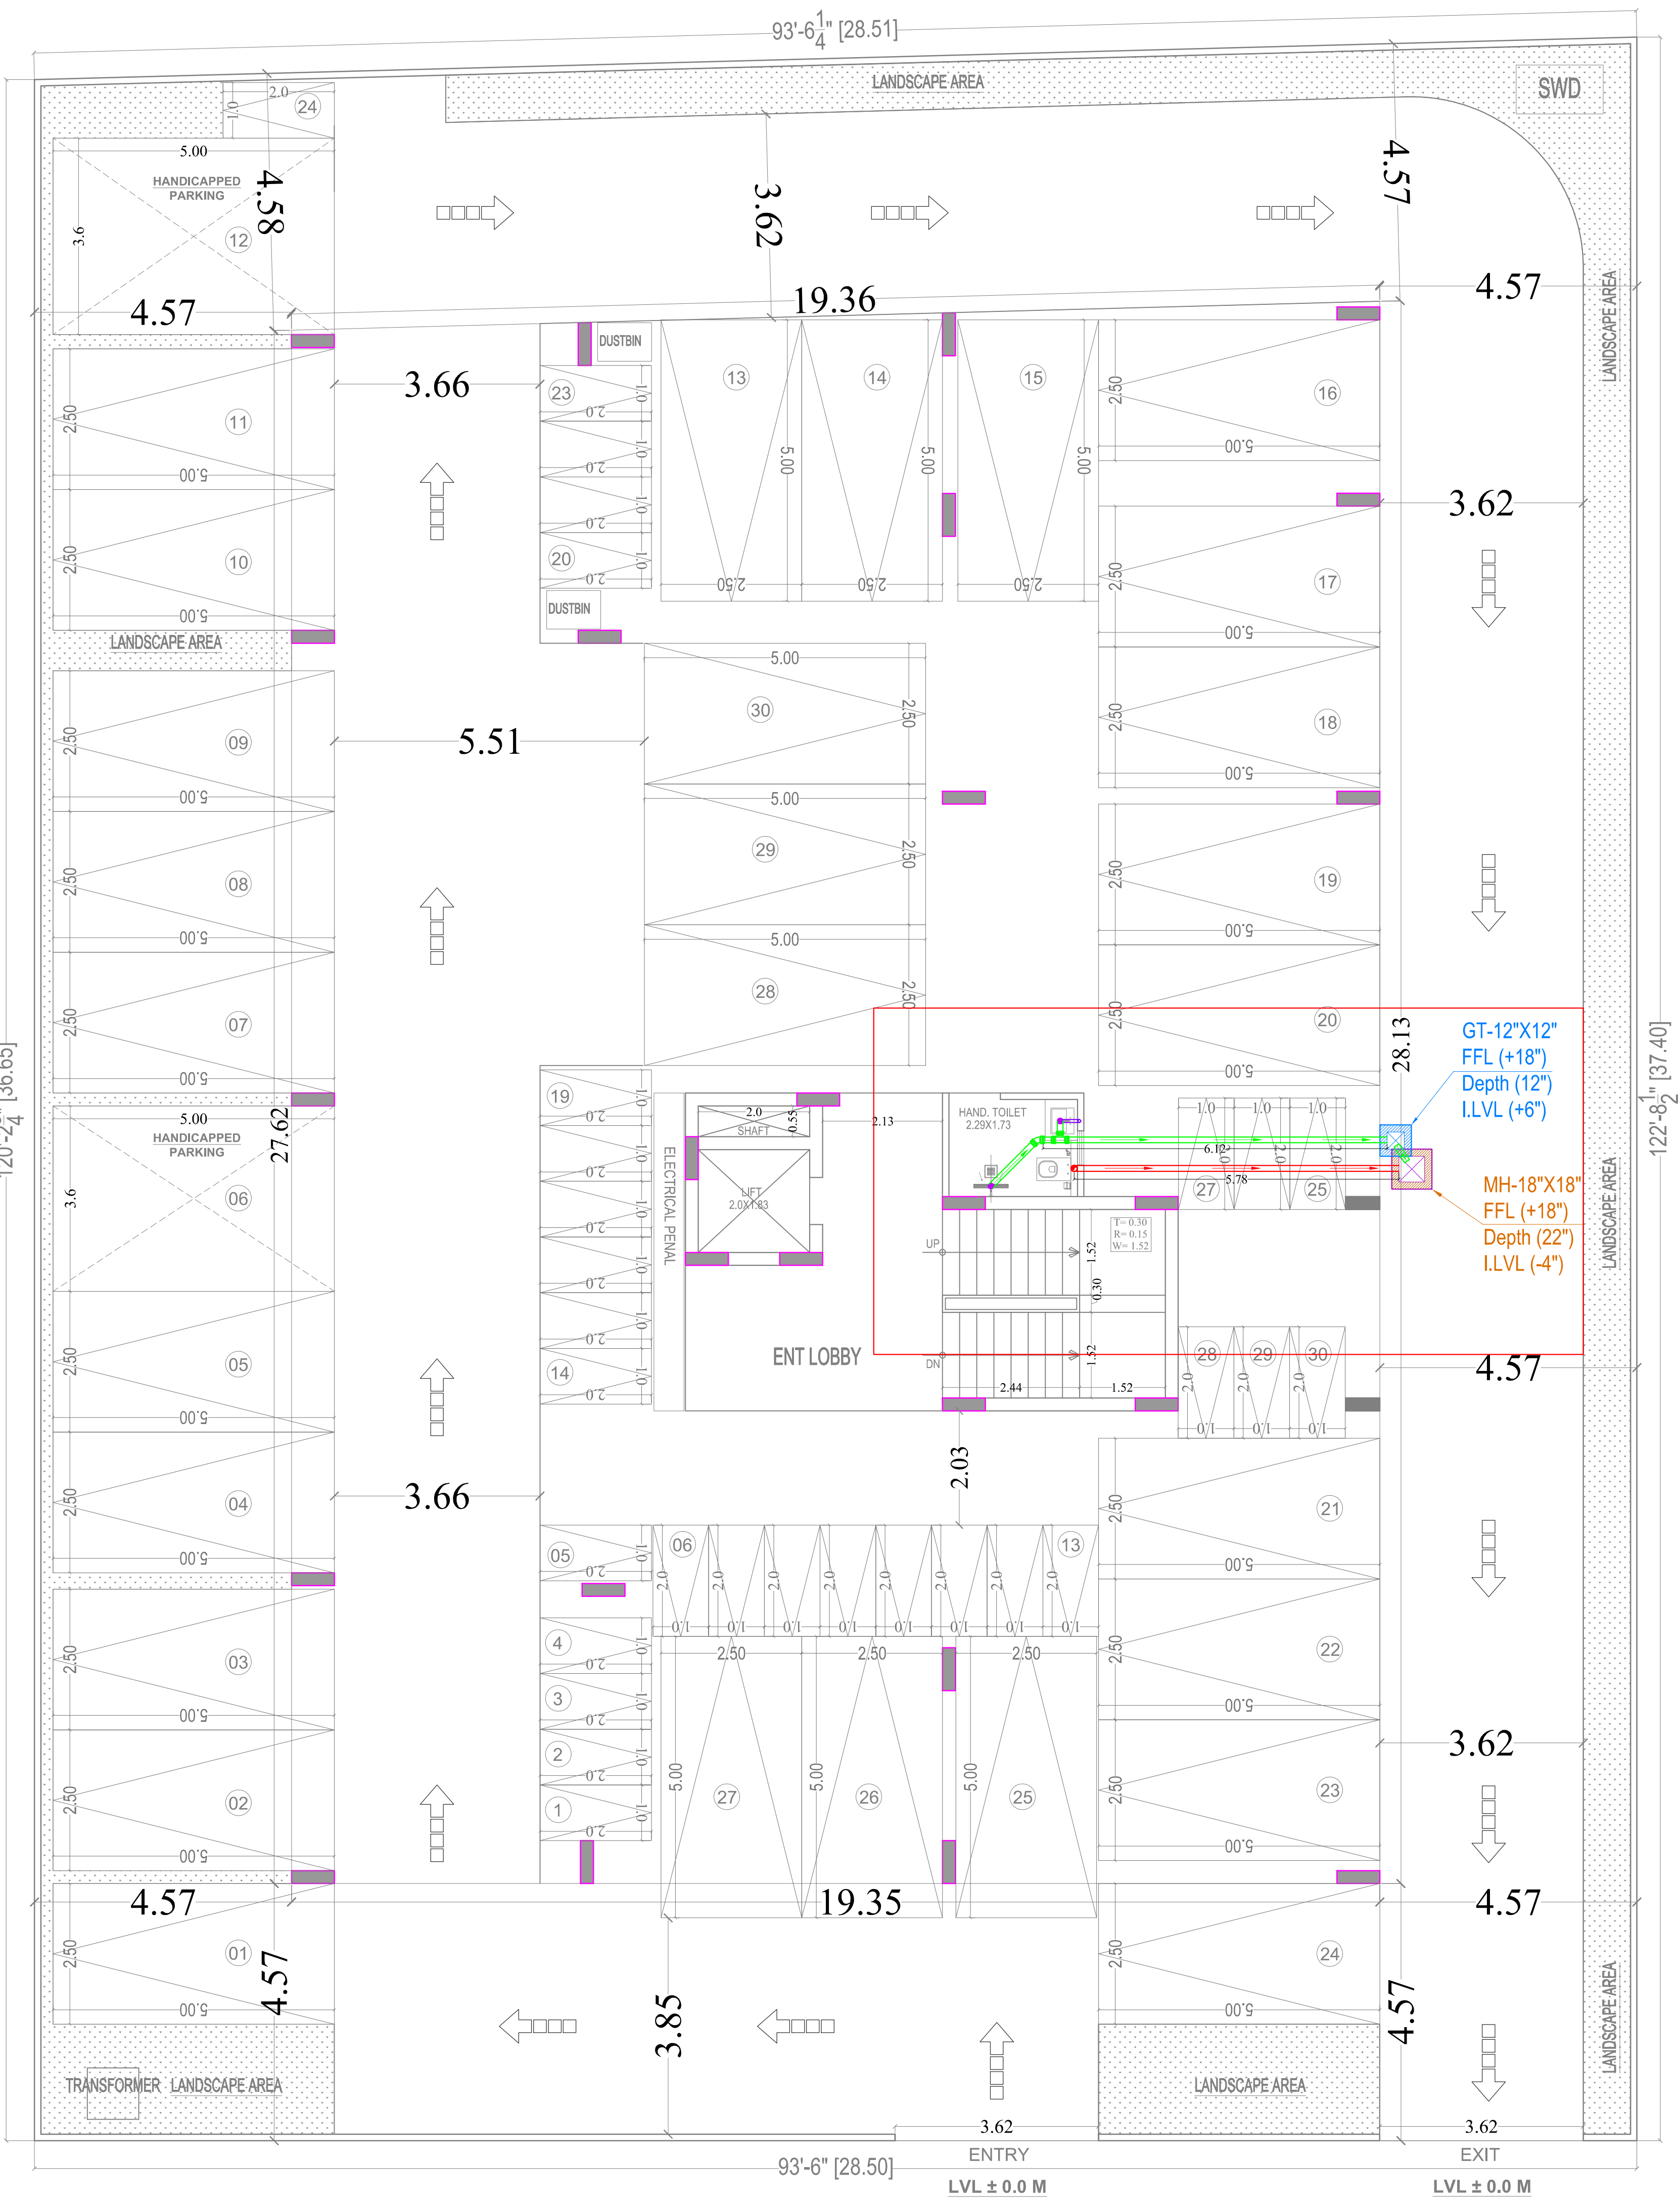

STILT & PARKING FLOOR PLAN

40'-0" WIDE ROAD

Vipul
VIPUL AGARWAL
M.E.P. CONSULTANT
B.E. ELECTRICAL

SYMBOL	DESCRIPTION
	Ø 110 mm Soil Waste Water Pipe
	Ø 110 mm Waste Water Pipe
	Ø 110 mm Rain Water Pipe
	Ø 110 mm Soil Waste Water Pipe Slope 1:150
	Ø 110 mm Waste Water Pipe Slope 1:150
	Ø 110 mm Rain Water Pipe Slope 1:200
	Ø 75 mm Waste Water Pipe Internal Toilet Slope 1:150
	Ø 75 mm Rain Water Pipe
	Ø 40mm Waste Water Pipe Bottle Trap
	Ø 50mm Waste Water Pipe
	Floor Trap
	Flow Direction

ASHI ASSOCIATES

F 9 / 440 , Keshav Marg Chitrakut Scheme,Jaipur
PH:91-0-93146-10438 ,0141-2440946,
Mail:vipul8599@yahoo.com



SPACE EDGE ARCHITECTS
ARCHITECTS, ENGINEERS AND INTERIOR DESIGNERS

B-6, GANESH KRIPA, MOTI MARG
BAPU NAGAR, JAIPUR -302015

Ph.: 0141-4062903, 9314510603
E-Mail: spaceedgejpr@gmail.com


PROJECT NAME :-
ELESTO -A


PROMOTER NAME :-
BALAJI INFRATECH

PROJECT ADDRESS :-
PROPOSED RESIDENTIAL BUILDING AT PLOT
NO 03, SCHEME- APNA BUNGALOW PHASE-3
(NIJI KHATEDARI), VILLAGE- ASARAPURA,
TEHSIL-SANGANER,JAIPUR, RAJASTHAN

DRAWING:
STILT FLOOR COMMON AREA
TOILET DRAINAGE PLAN

DRN. BY:- NITIN	DATE 21-06-2025
CHKD. BY:- SANJAY	
APPD. BY:- VIPUL AGARWAL	

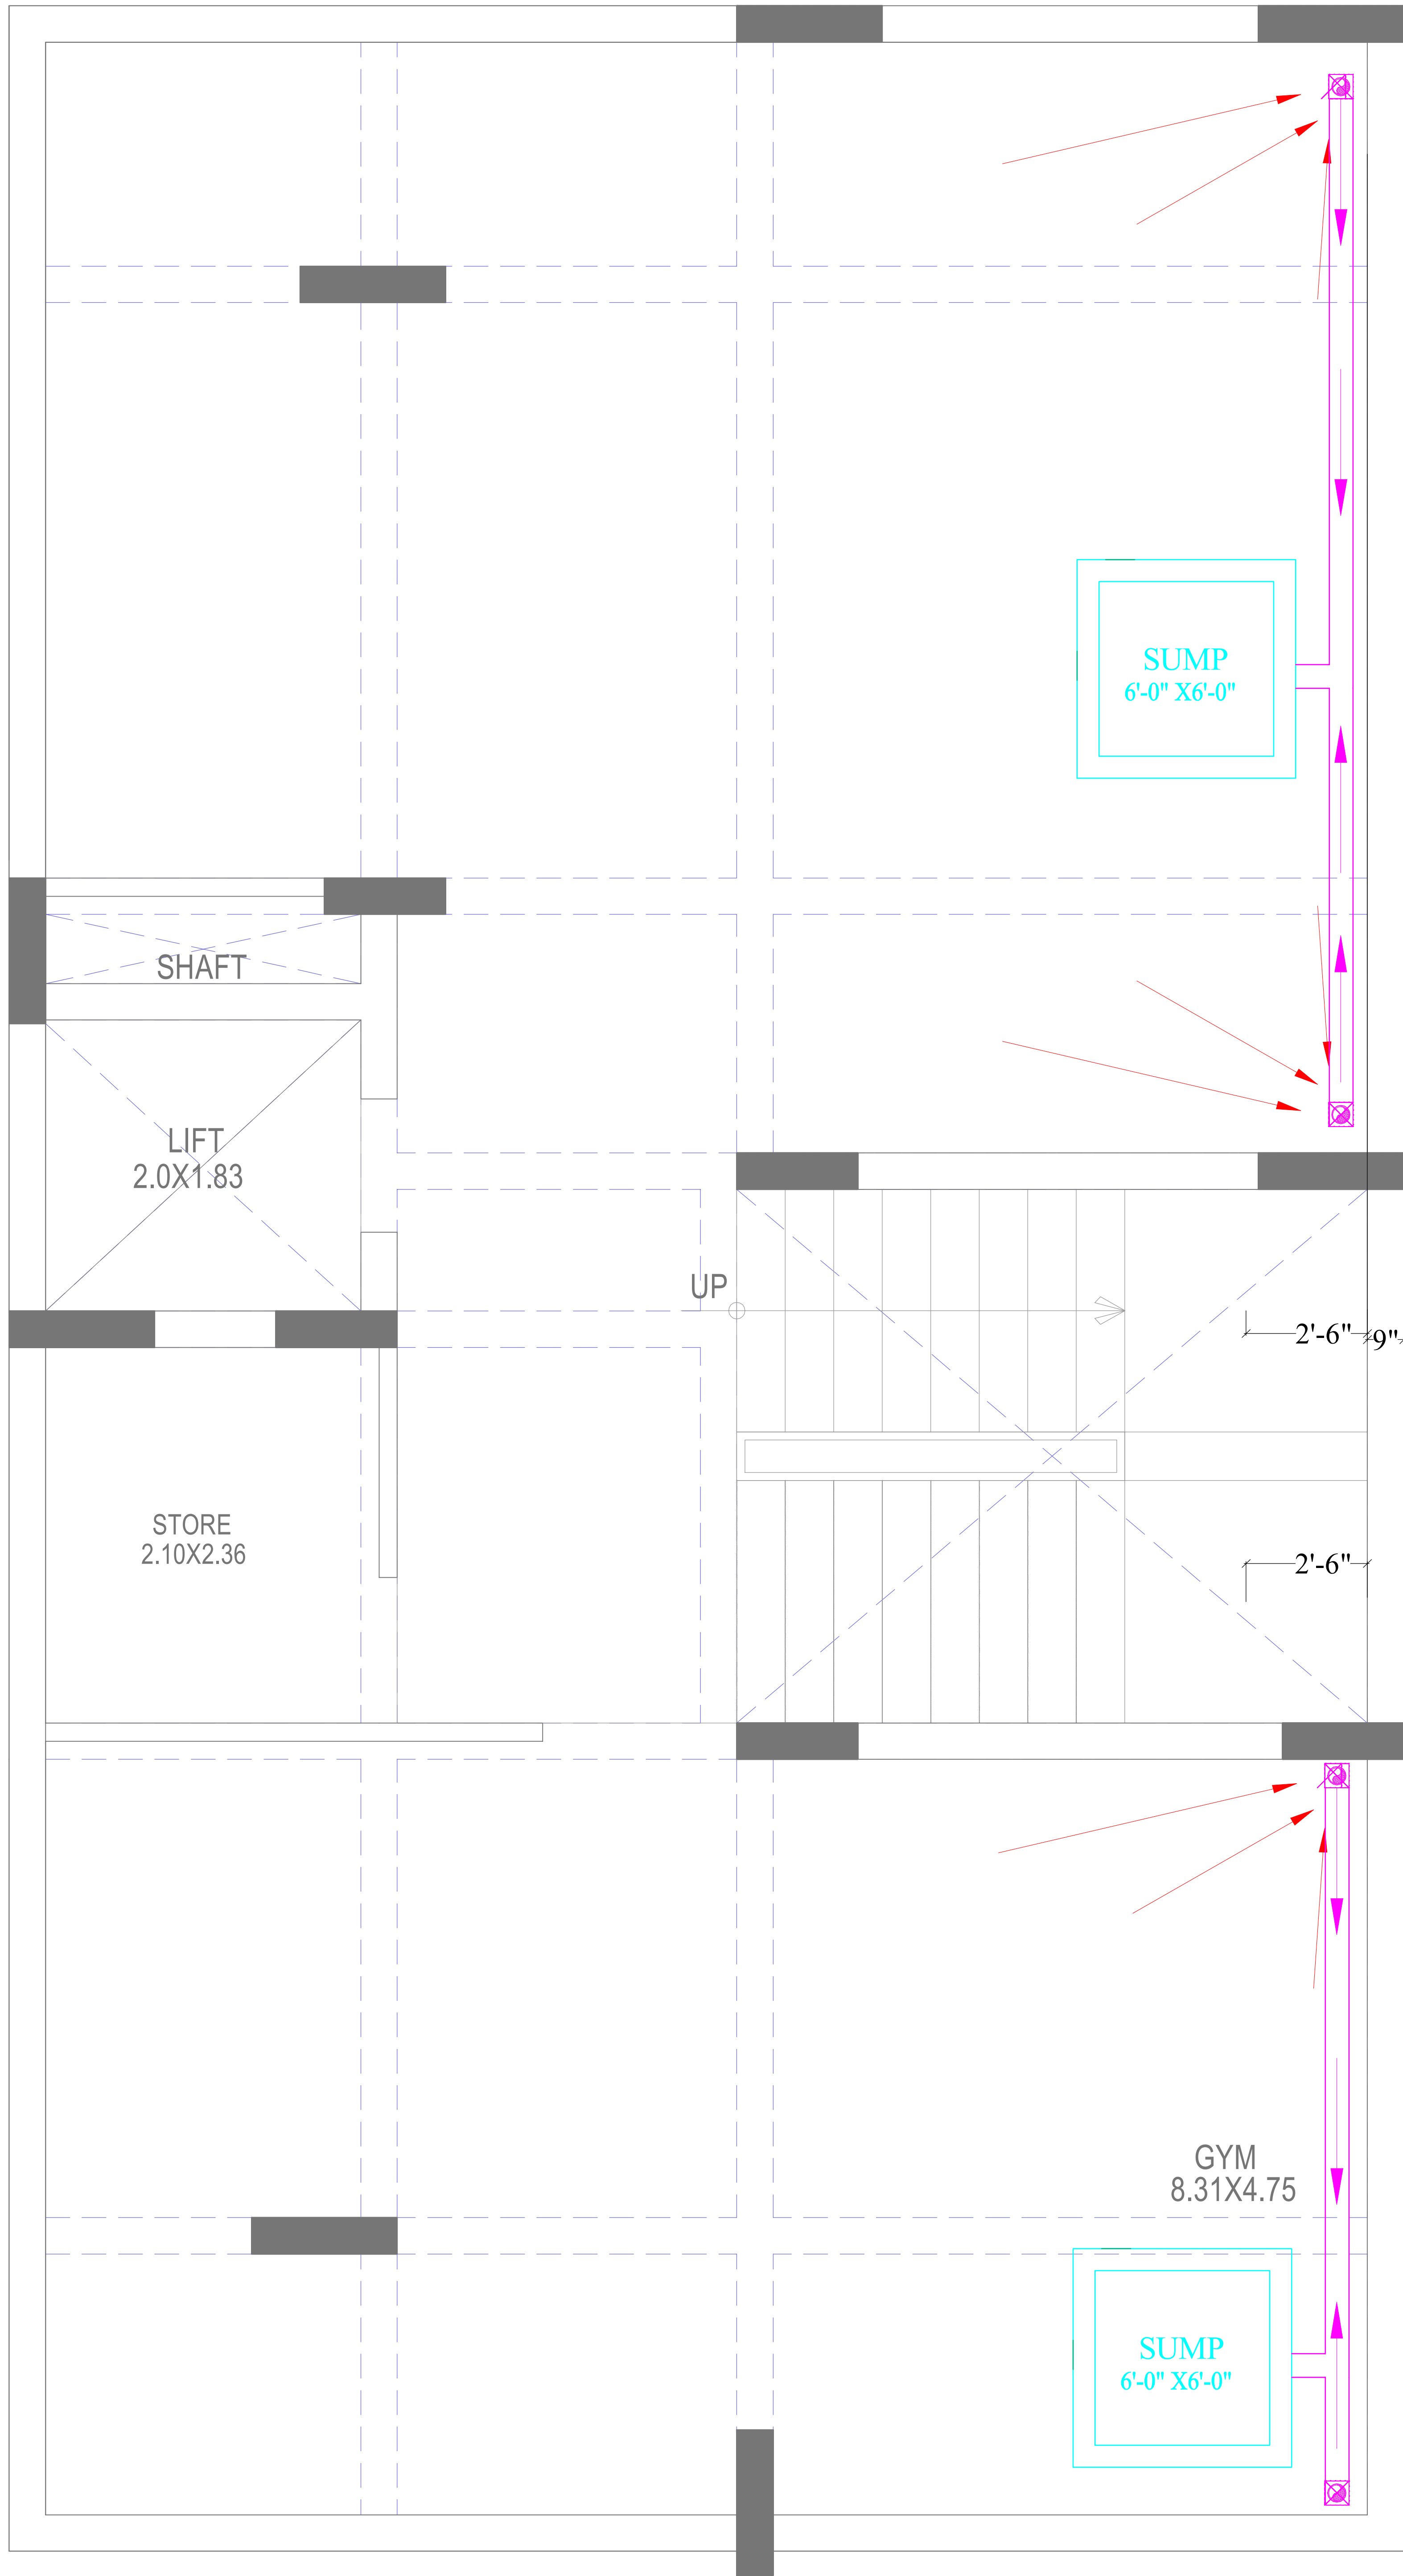

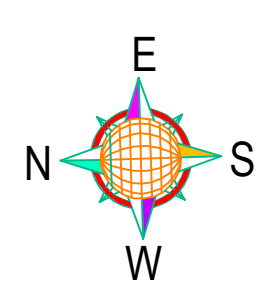SYMBOL	DESCRIPTION
	Ø110 mm Soil Waste Water Pipe
	Ø110 mm Waste Water Pipe
	Ø110 mm Rain Water Pipe
	Ø110 mm Rain Water Pipe Slope 1:200
	Ridge Line
	Khurra-9"X9"
	Flow Direction
 VIPUL AGARWAL M.E.P. CONSULTANT B.E. ELECTRICAL	
SERVICES CONSULTANT	
ASHI ASSOCIATES F 9 / 440 , Keshav Marg Chitrakut Scheme,Jaipur PH:91-0-93146-10438 ,0141-2440946, Mail:vipul8599@yahoo.com	
 SPACE EDGE ARCHITECTS ARCHITECTS, ENGINEERS AND INTERIOR DESIGNERS B-6, GANESH KRIPA, MOTI MARG BAPU NAGAR, JAIPUR -302015 Ph.: 0141-4062903, 9314510603 E-Mail: spaceedgejpr@gmail.com	
PROJECT NAME :- ELESTO -A	
PROMOTER NAME :- BALAJI INFRATECH	
PROJECT ADDRESS :- PROPOSED RESIDENTIAL BUILDING AT PLOT NO 03, SCHEME- APNA BUNGALOW PHASE-3 (NIJI KHATEDARI), VILLAGE- ASARAPURA, TEHSIL-SANGANER,JAIPUR, RAJASTHAN	
DRAWING: BASEMENT FLOOR DRAINAGE PLAN	
DRN. BY:- VIJESH	DATE 13-12-2024
CHKD. BY:- SANJAY	
APPD. BY:- VIPUL AGARWAL	



Vipul
VIPUL AGARWAL
M.E.P. CONSULTANT
B.E. ELECTRICAL

SYMBOL	DESCRIPTION
	Ø110 mm Soil Waste Water Pipe
	Ø110 mm Waste Water Pipe
	Ø110 mm Rain Water Pipe
	Ø110 mm Soil Waste Water Pipe Slope 1:150
	Ø110 mm Waste Water Pipe Slope 1:150
	Ø110 mm Rain Water Pipe Slope 1:200
	Ø75 mm Waste Water Pipe Internal Toilet Slope 1:150
	Ø75 mm Rain Water Pipe
	Ø40mm Waste Water Pipe Bottle Trap
	Ø50mm Waste Water Pipe
	Floor Trap
	Flow Direction
	6" Platform Raise

SERVICES CONSULTANT

ASHI ASSOCIATES

F 9 / 440 , Keshav Marg Chitrakut Scheme,Jaipur
PH:91-0-93146-10438 ,0141-2440946,
Mail:vipul8599@yahoo.com



SPACE EDGE ARCHITECTS
ARCHITECTS, ENGINEERS AND INTERIOR DESIGNERS

B-6, GANESH KRIPA, MOTI MARG
BAPU NAGAR, JAIPUR -302015

Ph.: 0141-4062903, 9314510603
E-Mail: spaceedgejpr@gmail.com


PROJECT NAME :-
ELESTO -A

PROMOTER NAME :-
BALAJI INFRATECH

PROJECT ADDRESS :-
PROPOSED RESIDENTIAL BUILDING AT PLOT
NO 03, SCHEME- APNA BUNGALOW PHASE-3
(NIJI KHATEDARI), VILLAGE- ASARAPURA,
TEHSIL-SANGANER,JAIPUR, RAJASTHAN

DRAWING:
TYPICAL FLOOR
DRAINAGE PLAN

DRN. BY:- RAAJ	DATE 24-02-2025
CHKD. BY:- SANJAY	
APPD. BY:- VIPUL AGARWAL	

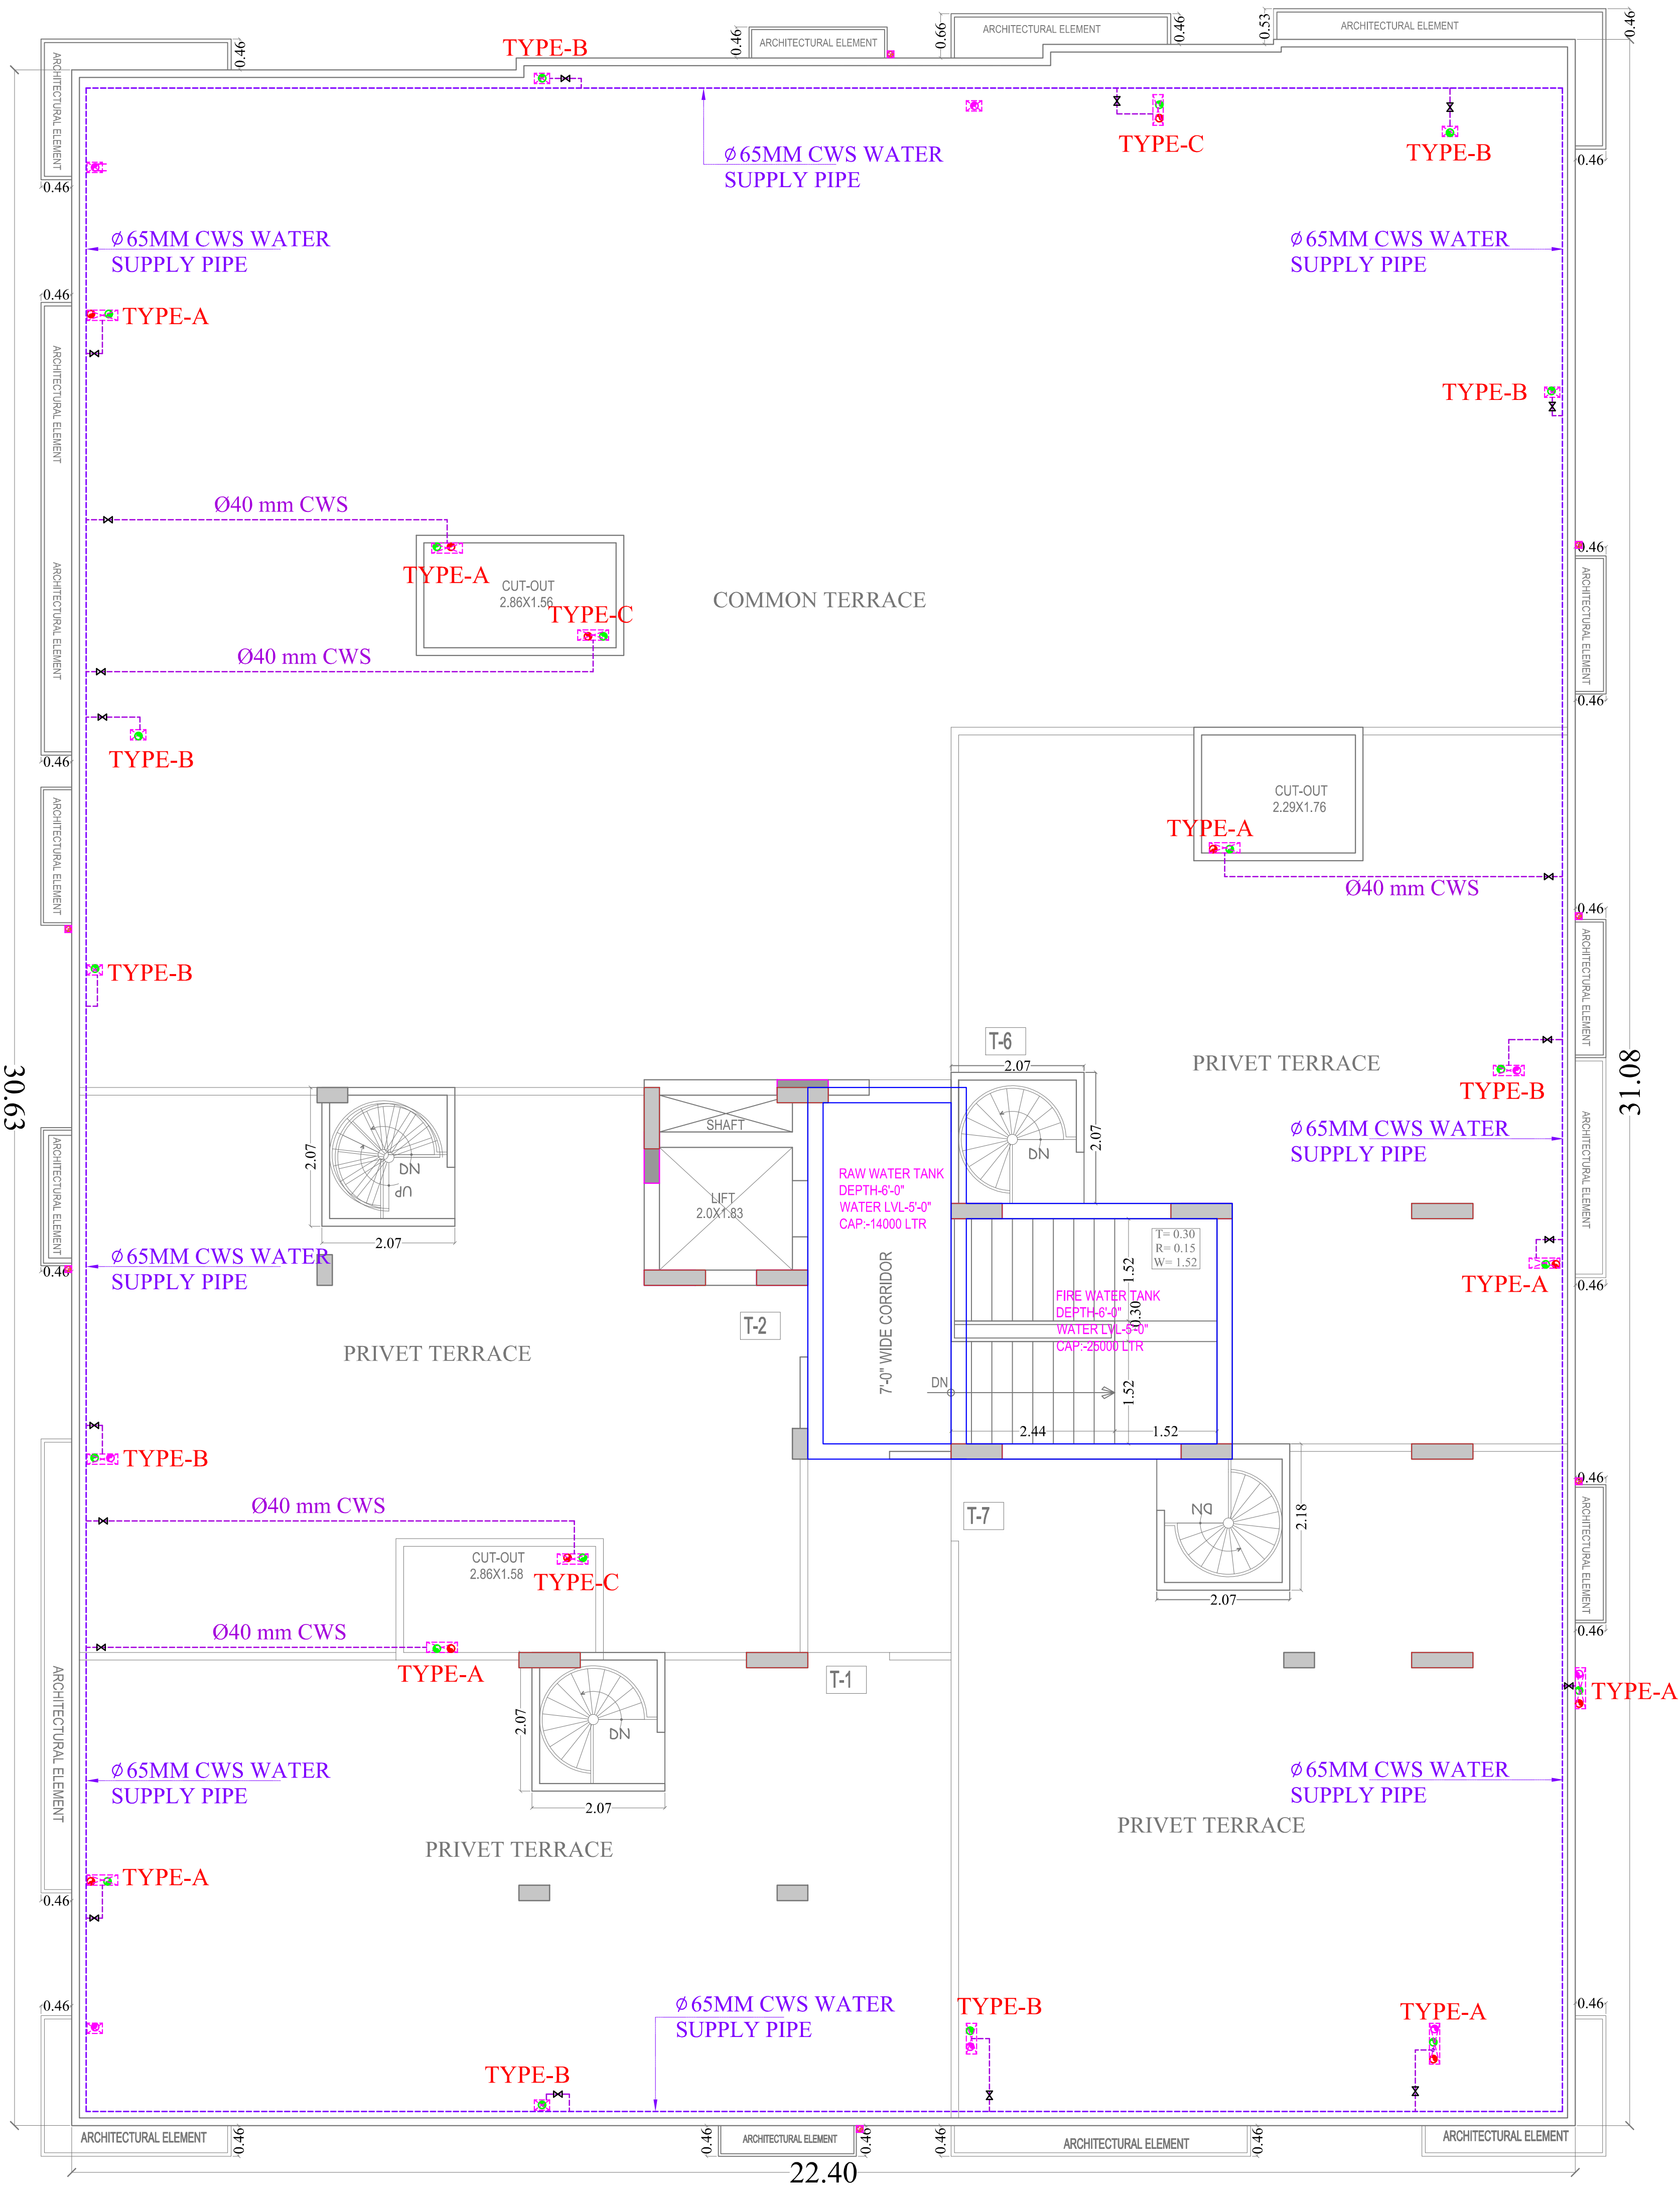

TERRACE FLOOR PLAN

Cold Water Pipes Detail :-

	Ø65 mm CWS
	Ø40 mm CWS
	VALVE
CWS	Cold Water Supply Pipe
NOTE:- WATER SUPPLY DOWN TAKE LINE REFER TO AS PER WATER SUPPLY DIAGRAM	

Vipul
VIPUL AGARWAL
M.E.P. CONSULTANT
B.E. ELECTRICAL

SERVICES CONSULTANT

ASHI ASSOCIATES
F 9 / 440 , Keshav Marg Chitrakut Scheme Jaipur
PH:91-0-93146-10438 ,0141-2440946,
Mail: vipul8599@yahoo.com

space edge Architects

SPACE EDGE ARCHITECTS
ARCHITECTS, ENGINEERS AND INTERIOR DESIGNERS
B-6, GANESH KRIPA, MOTI MARG
BAPU NAGAR, JAIPUR -302015
Ph.: 0141-4062903, 9314510603
E-Mail: spaceedgejpr@gmail.com

PROJECT NAME :-	ELESTO -A
PROMOTER NAME :-	BALAJI INFRATECH
PROJECT ADDRESS :-	PROPOSED RESIDENTIAL BUILDING AT PLOT NO 03, SCHEME- APNA BUNGALOW PHASE-3 (NIJI KHATEDARI), VILLAGE- ASARAPURA, TEHSIL-SANGANER,JAIPUR, RAJASTHAN
DRAWING:	TERRACE FLOOR WATER SUPPLY LINE PLAN
DRN. BY:-	DATE
KEDAR	08-07-2025
CHKD. BY:-	
SANJAY	
APPD. BY:-	VIPUL AGARWAL



Vipul
VIPUL AGARWAL
M.E.P. CONSULTANT
B.E. ELECTRICAL


SYMBOL	DESCRIPTION
	Ø110 mm Soil Waste Water Pipe
	Ø110 mm Waste Water Pipe
	Ø110 mm Rain Water Pipe
	Ø110 mm Soil Waste Water Pipe Slope 1:150
	Ø110 mm Waste Water Pipe Slope 1:150
	Ø110 mm Rain Water Pipe Slope 1:200
	Ø75 mm Waste Water Pipe Internal Toilet Slope 1:150
	Ø75 mm Rain Water Pipe
	Ø40mm Waste Water Pipe Bottle Trap
	Ø50mm Waste Water Pipe
	Floor Trap
	Flow Direction
	6" Platform Raise

SERVICES CONSULTANT
ASHI ASSOCIATES
F 9 / 440, Keshav Marg Chitrakut Scheme,Jaipur
PH:91-0-93146-10438, 0141-2440946,
Mail: vipul8599@yahoo.com



SPACE EDGE ARCHITECTS
ARCHITECTS, ENGINEERS AND INTERIOR DESIGNERS
B-6, GANESH KRIPA, MOTI MARG
BAPU NAGAR, JAIPUR -302015
Ph.: 0141-4062903, 9314510603
E-Mail: spaceedgejpr@gmail.com

PROJECT NAME :-		ELESTO -A	
PROMOTER NAME :-			
BALAJI INFRATECH			
PROJECT ADDRESS :-			
PROPOSED RESIDENTIAL BUILDING AT PLOT NO 03, SCHEME- APNA BUNGALOW PHASE-3 (NIJI KHATEDARI), VILLAGE- ASARAPURA, TEHSIL-SANGANER,JAIPUR, RAJASTHAN			
DRAWING:			
5TH FLOOR DRAINAGE PLAN			
DRN. BY:-		DATE	
NITIN		15-05-2025	
CHKD. BY:-			
SANJAY			
APPD. BY:-			
VIPUL AGARWAL			

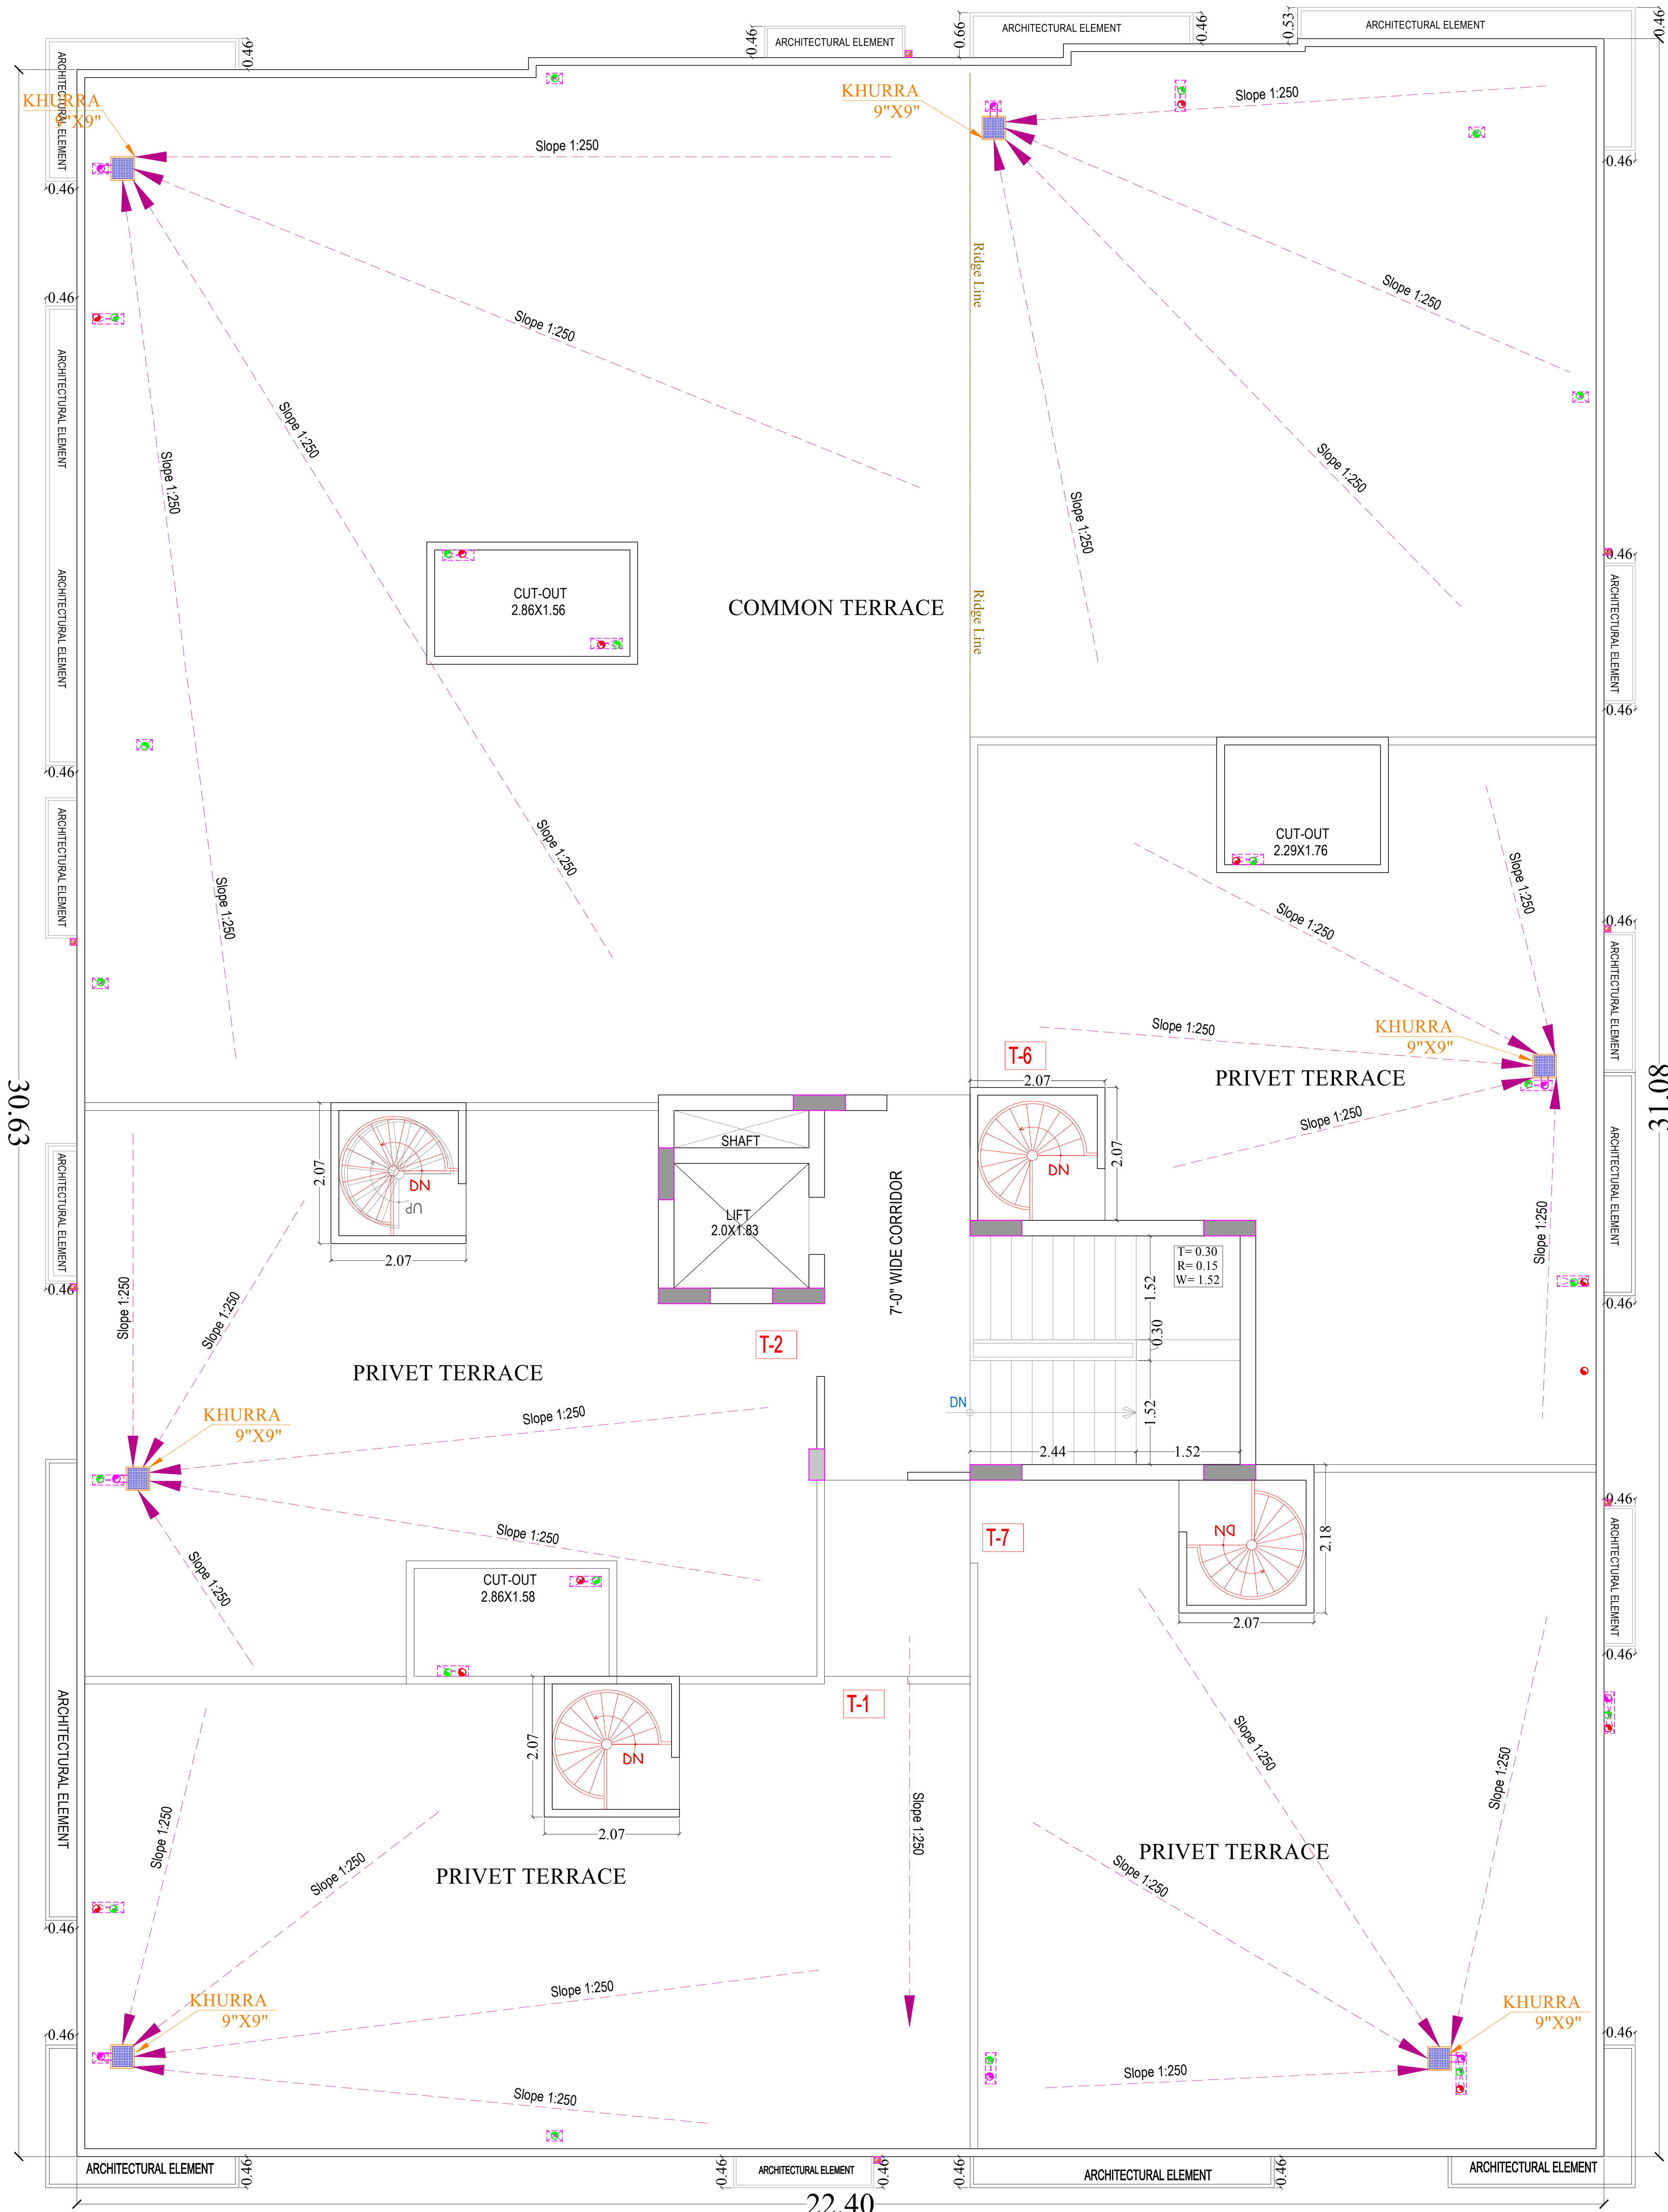

TERRACE FLOOR PLAN

Vipul
VIPUL AGARWAL
M.E.P. CONSULTANT
B.E. ELECTRICAL


SYMBOL	DESCRIPTION
	Ø110 mm Soil Waste Water Pipe
	Ø110 mm Waste Water Pipe
	Ø110 mm Rain Water Pipe
	Ø110 mm Rain Water Pipe Slope 1:200
	Ridge Line
	Khurra-9"X9"
	Flow Direction

SERVICES CONSULTANT
ASHI ASSOCIATES
F 9 / 440 , Keshav Marg Chitrakut Scheme,Jaipur
PH:91-0-93146-10438 ,0141-2440946,
Mail:vipul8599@yahoo.com



SPACE EDGE ARCHITECTS
ARCHITECTS, ENGINEERS AND INTERIOR DESIGNERS
B-6, GANESH KRIPA, MOTI MARG
BAPU NAGAR, JAIPUR -302015
Ph.: 0141-4062903, 9314510603
E-Mail: spaceedgejpr@gmail.com

PROJECT NAME :-	ELESTO -A
PROMOTER NAME :-	BALAJI INFRATECH
PROJECT ADDRESS :-	PROPOSED RESIDENTIAL BUILDING AT PLOT NO 03, SCHEME- APNA BUNGALOW PHASE-3 (NUI KHATEDARI), VILLAGE- ASARAPURA, TEHSIL-SANGANER,JAIPUR, RAJASTHAN
DRAWING:	TERRACE FLOOR RAIN WATER SLOPE DRAINAGE PLAN
DRN. BY:-	KEDAR
CHKD. BY:-	SANJAY
APPD. BY:-	VIPUL AGARWAL
DATE	21-06-2025

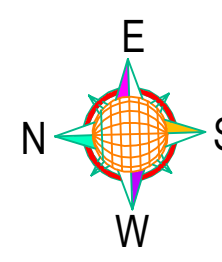



TERRACE FLOOR PLAN

VIPUL AGARWAL
M.E.P. CONSULTANT
B.E. ELECTRICAL

SYMBOL	DESCRIPTION
	Ø110 mm Soil Waste Water Pipe
	Ø110 mm Waste Water Pipe
	Ø110 mm Rain Water Pipe
	Ø110 mm Rain Water Pipe Slope 1:200
	Ridge Line
	Khurra-9"X9"
	Flow Direction

SERVICES CONSULTANT
ASHI ASSOCIATES
F 9 / 440 , Keshav Marg Chitrakut Scheme,Jaipur
PH:91-0-93146-10438 ,0141-2440946,
Mail:vipul8599@yahoo.com



SPACE EDGE ARCHITECTS
ARCHITECTS, ENGINEERS AND INTERIOR DESIGNERS
B-6, GANESH KRIPA, MOTI MARG
BAPU NAGAR, JAIPUR -302015
Ph.: 0141-4062903, 9314510603
E-Mail: spaceedgejpr@gmail.com

PROJECT NAME :-
ELESTO -A

PROMOTER NAME :-
BALAJI INFRATECH

PROJECT ADDRESS :-
PROPOSED RESIDENTIAL BUILDING AT PLOT
NO 03, SCHEME- APNA BUNGALOW PHASE-3
(NUI KHATEDARI), VILLAGE- ASARAPURA,
TEHSIL-SANGANER,JAIPUR, RAJASTHAN

DRAWING:
TERRACE FLOOR RAIN
WATER SLOPE PLAN

DRN. BY:- KEDAR	DATE 21-06-2025
CHKD. BY:- SANJAY	
APPD. BY:- VIPUL AGARWAL	