


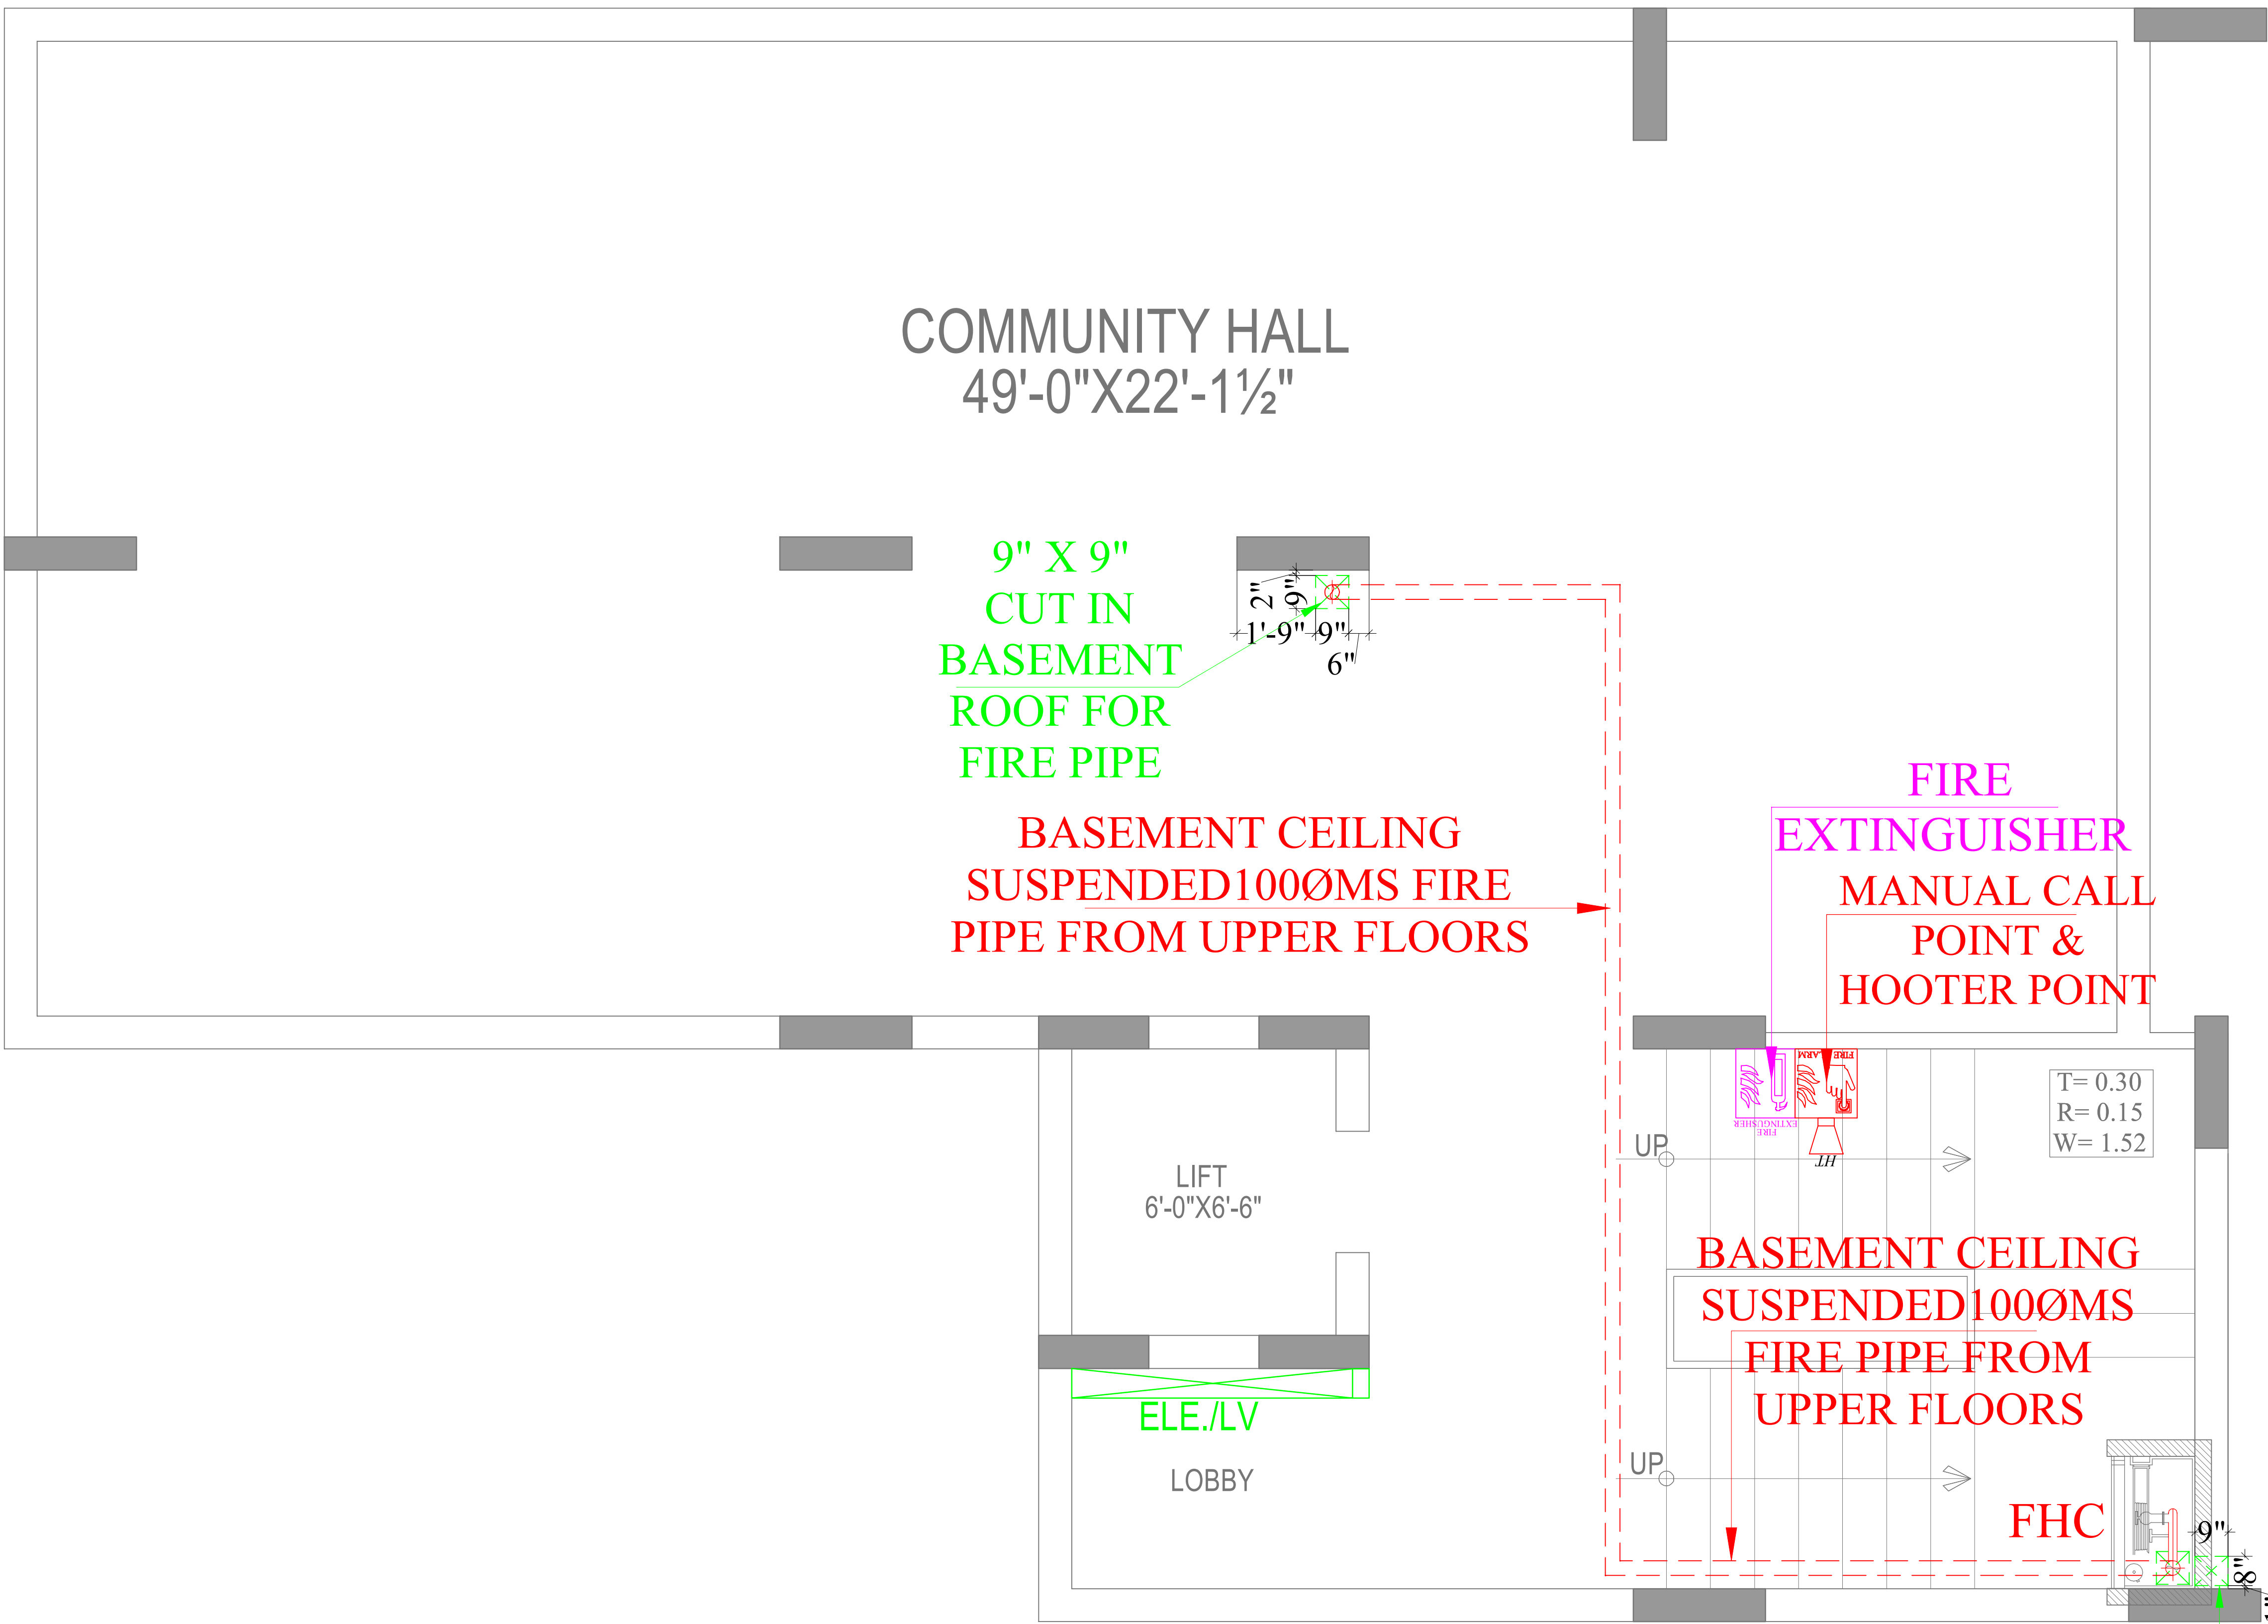

BASEMENT FLOOR PLAN

LEGENDS:			
Mounting Height	I D	Symbol	Description
+42"	MCP		MANUAL CALL POINT
+90"	HT		HOOTER POINT
+42"			FIRE EXTINGUISHER



VIPUL AGARWAL
M.E.P. CONSULTANT
B.E. ELECTRICAL

SERVICES CONSULTANT

ASHI ASSOCIATES
F 9 / 440 , Keshav Marg Chitrakut Scheme,Jaipur
PH:91-0-93146-10438 ,0141-2440946,
Mail: vipul8599@yahoo.com




SPACE EDGE ARCHITECTS
ARCHITECTS, ENGINEERS AND INTERIOR DESIGNERS
B-6, GANESH KRIPA, MOTI MARG
BAPU NAGAR, JAIPUR -302015
Ph.: 0141-4062903, 9314510603
E-Mail: spaceedgejpr@gmail.com


PROJECT NAME :-
ELESTO -B

PROMOTER NAME :-
TEJAS HOMES

PROJECT ADDRESS :-
PROPOSED RESIDENTIAL BUILDING AT PLOT
NO 04, SCHEME- APNA BUNGALOW PHASE-3
(NIJI KHATEDARI), VILLAGE- ASARAPURA,
TEHSIL-SANGANER,JAIPUR, RAJASTHAN

DRAWING: BASEMENT FLOOR
MCP, HOOTER & FIRE
EXTINGUISHER PLAN


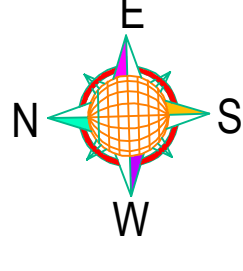
DRN. BY:-	DATE
VIJESH	15-03-2025
CHKD. BY:-	
SANJAY	
APPD. BY:-	VIPUL AGARWAL

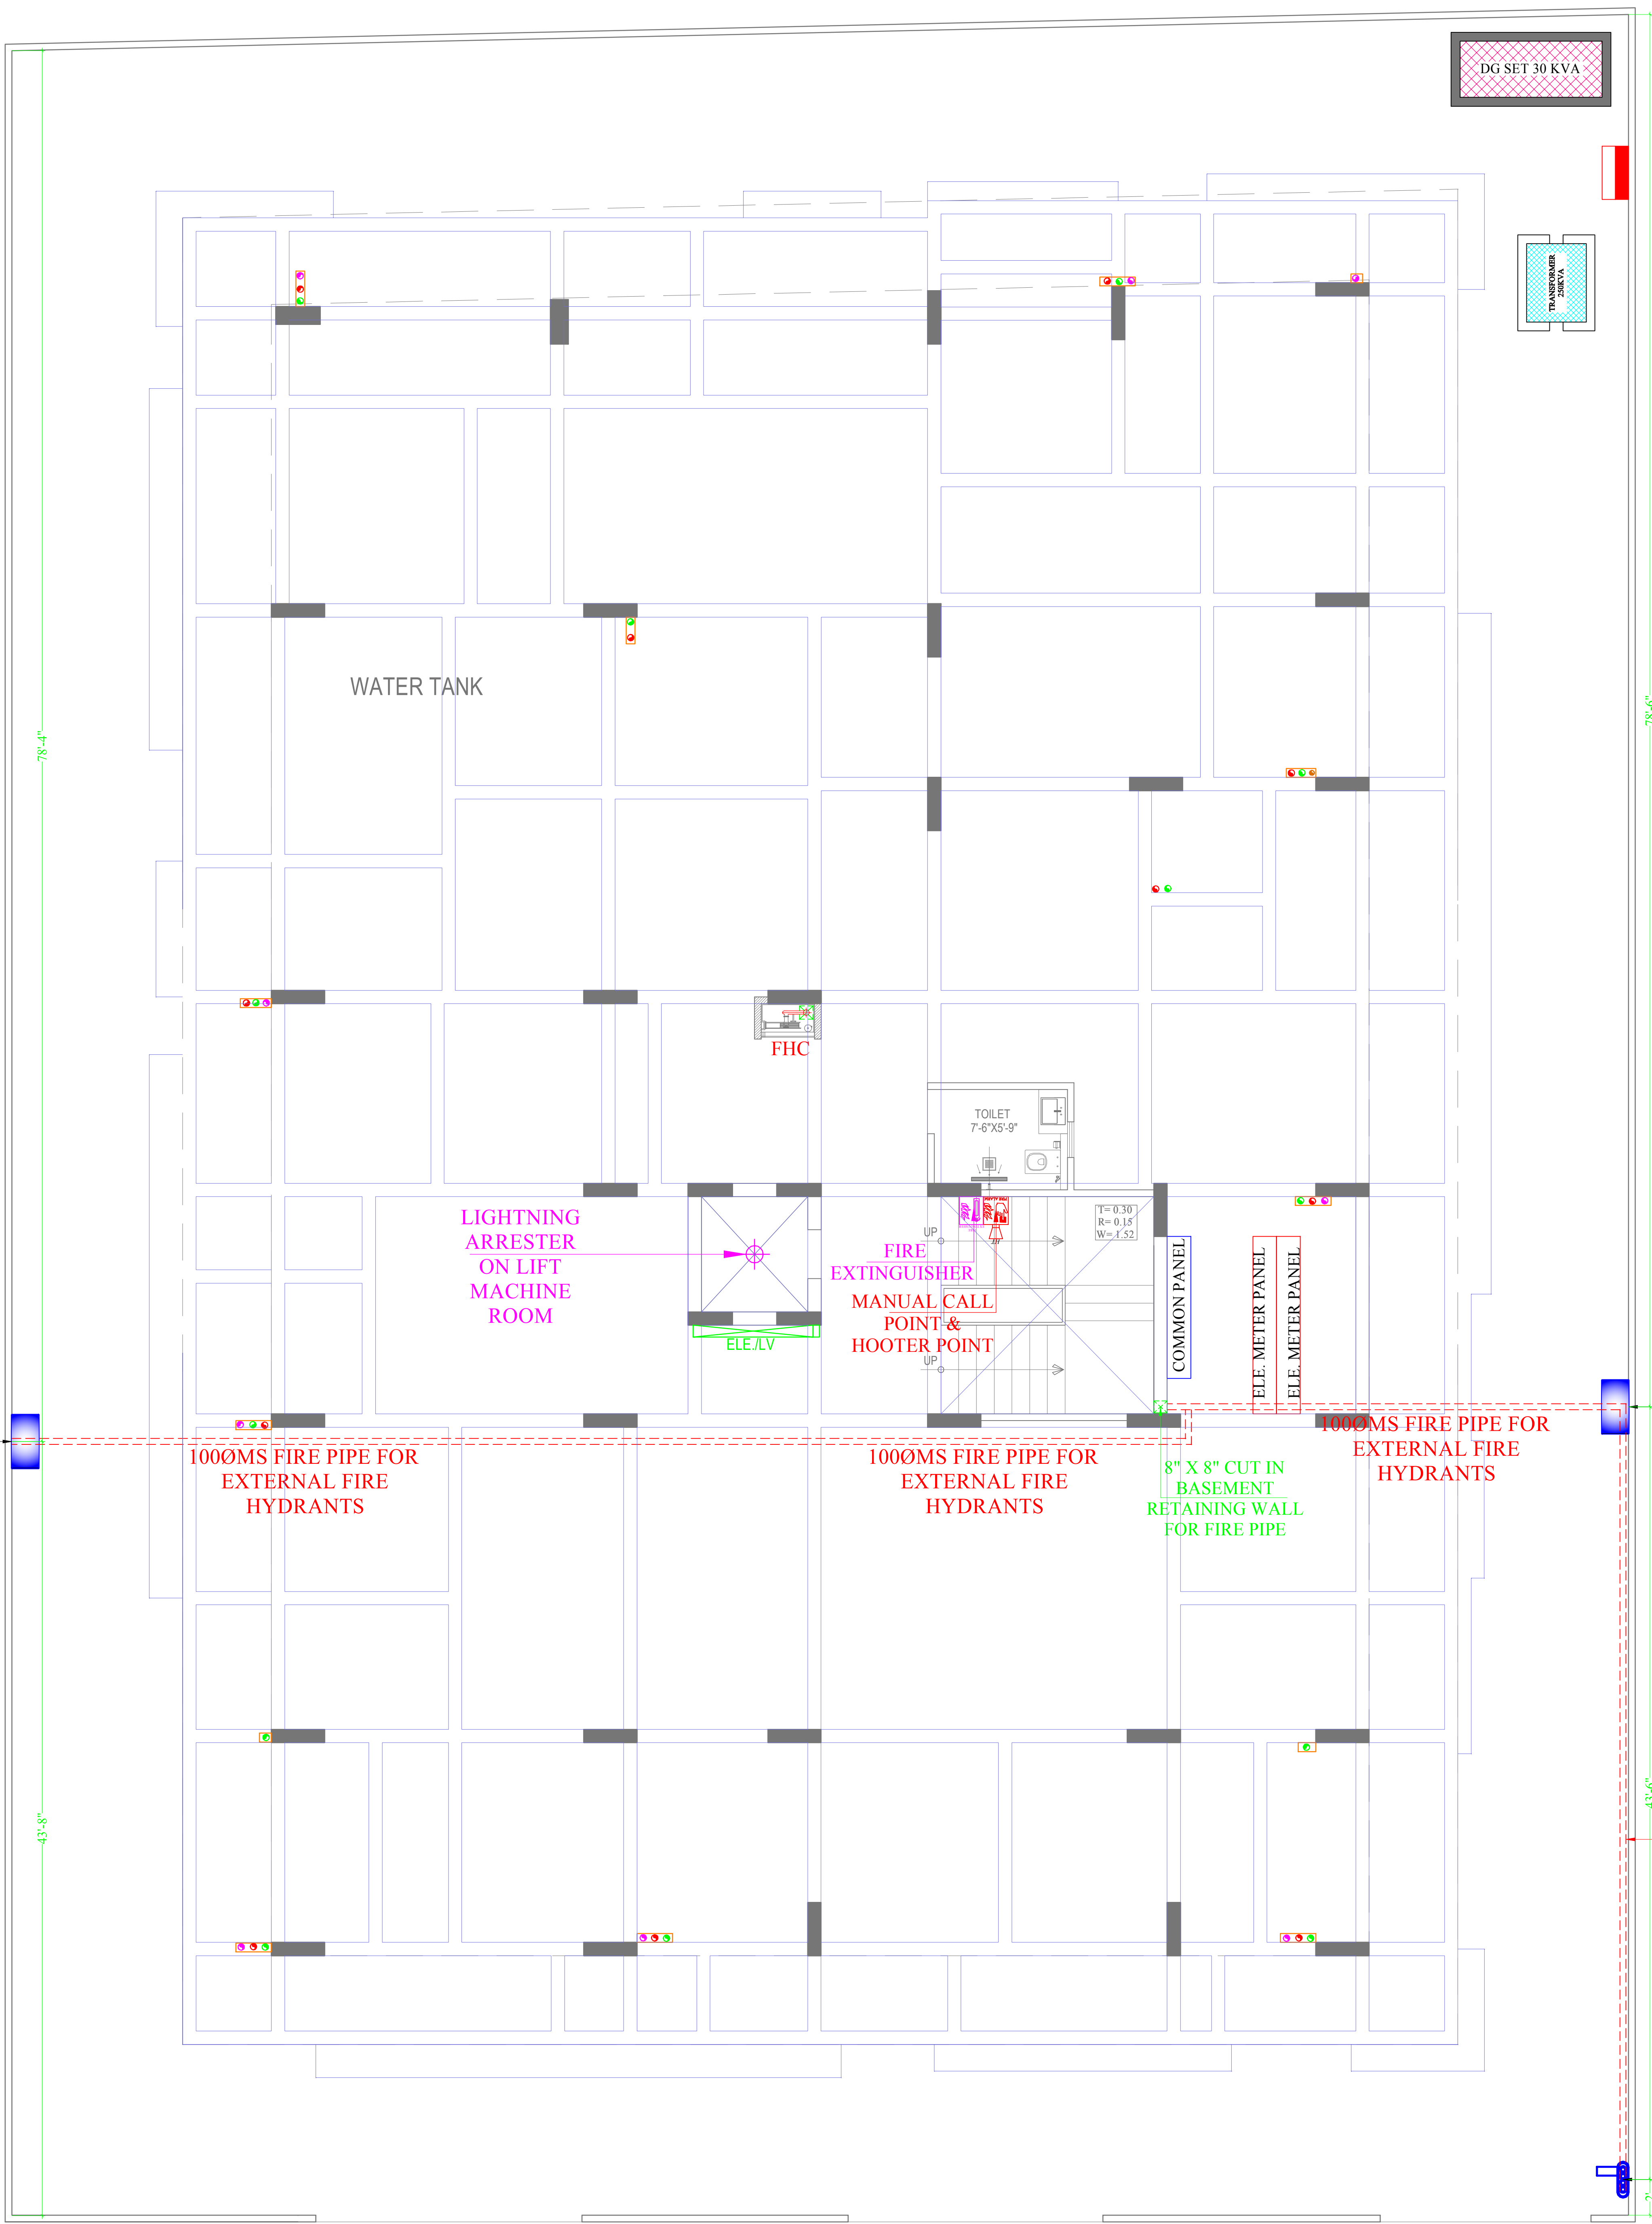

STILT FLOOR PLAN

Vipul
VIPUL AGARWAL
M.E.P. CONSULTANT
B.E. ELECTRICAL

LEGEND:-	
	FRAMING BEAM

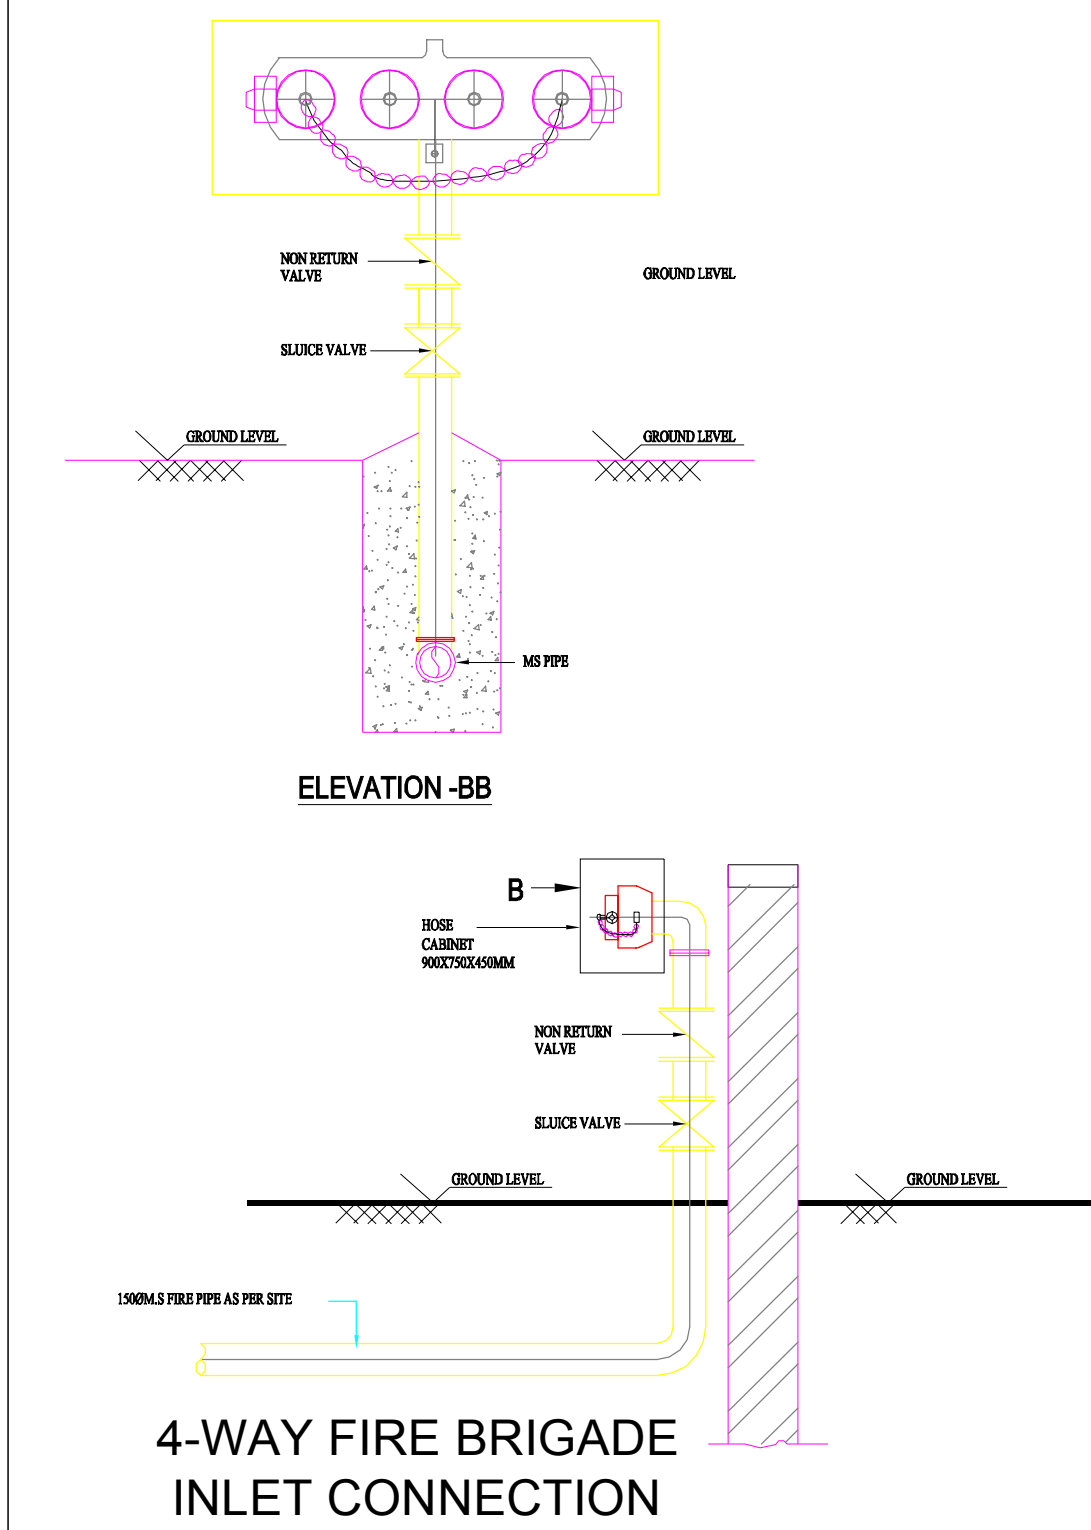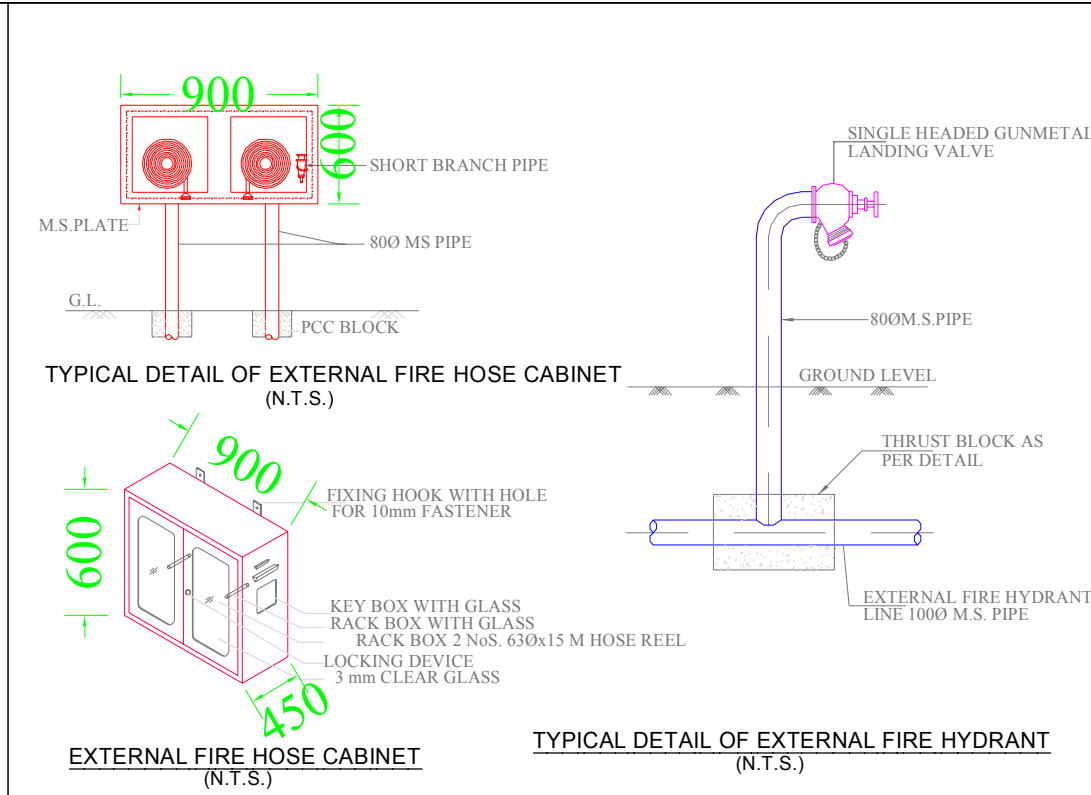

LEGENDS:			
Mounting Height	I D	Symbol	Description
+42"	MCP		MANUAL CALL POINT
+90"	HT		HOOTER POINT
+42"			FIRE EXTINGUISHER

LEGEND		
SYMBOL	QTY.	DESCRIPTION
		100ØMS FIRE PIPE FOR EXTERNAL FIRE HYDRANTS
	01	FIRE HOSE CABINET
	02	EXTERNAL FIRE HOSE CABINET

SERVICES CONSULTANT
ASHI ASSOCIATES
F 9 / 440 , Keshav Marg Chitrakut Scheme,Jaipur
PH:91-0-93146-10438 ,0141-2440946,
Mail:vipul8599@yahoo.com

SPACE EDGE ARCHITECTS
ARCHITECTS, ENGINEERS AND INTERIOR DESIGNERS
B-6, GANESH KRIPA, MOTI MARG
BAPU NAGAR, JAIPUR -302015
Ph.: 0141-4062903, 9314510603
E-Mail: spaceedgejpr@gmail.com

PROJECT NAME :-
ELESTO -B

PROMOTER NAME :-
TEJAS HOMES

PROJECT ADDRESS :-
PROPOSED RESIDENTIAL BUILDING AT PLOT NO.04, SCHEME- APNA BUNGALOW PHASE-3 (NIJI KHATEDARI), VILLAGE- ASARAPURA, TEHSIL-SANGANER,JAIPUR, RAJASTHAN

DRAWING: STILT FLOOR
EXTERNAL FIRE HYDRANT &
FIRE PIPE ROUTE, MCP, HOOTER
& FIRE EXTINGUISHER PLAN

DRN. BY:-	VIJESH	DATE	15-03-2025
CHKD. BY:-	SANJAY		
APPD. BY:-	VIPUL AGARWAL		



Vipul
VIPUL AGARWAL
M.E.P. CONSULTANT
B.E. ELECTRICAL

LEGENDS:			
Mounting Height	I D	Symbol	Description
+42"	MCP		MANUAL CALL POINT
+90"	HT		HOOTER POINT
+42"			FIRE EXTINGUISHER

SERVICES CONSULTANT
ASHI ASSOCIATES
F 9 / 440 , Keshav Marg Chitrakut Scheme,Jaipur
PH:91-0-93146-10438 ,0141-2440946,
Mail:vipul8599@yahoo.com



SPACE EDGE ARCHITECTS
ARCHITECTS, ENGINEERS AND INTERIOR DESIGNERS
B-6, GANESH KRIPA, MOTI MARG
BAPU NAGAR, JAIPUR -302015
Ph.: 0141-4062903, 9314510603
E-Mail: spaceedgejpr@gmail.com


PROJECT NAME :-
ELESTO -B

PROMOTER NAME :-
TEJAS HOMES

PROJECT ADDRESS :-
PROPOSED RESIDENTIAL BUILDING AT PLOT
NO 04, SCHEME- APNA BUNGALOW PHASE-3
(NIJI KHATEDARI), VILLAGE- ASARAPURA,
TEHSIL-SANGANER,JAIPUR, RAJASTHAN

DRAWING: TYPICAL FLOOR
MCP, HOOTER & FIRE
EXTINGUISHER PLAN

DRN. BY:- VIJESH	DATE 15-03-2025
CHKD. BY:- SANJAY	
APPD. BY:- VIPUL AGARWAL	

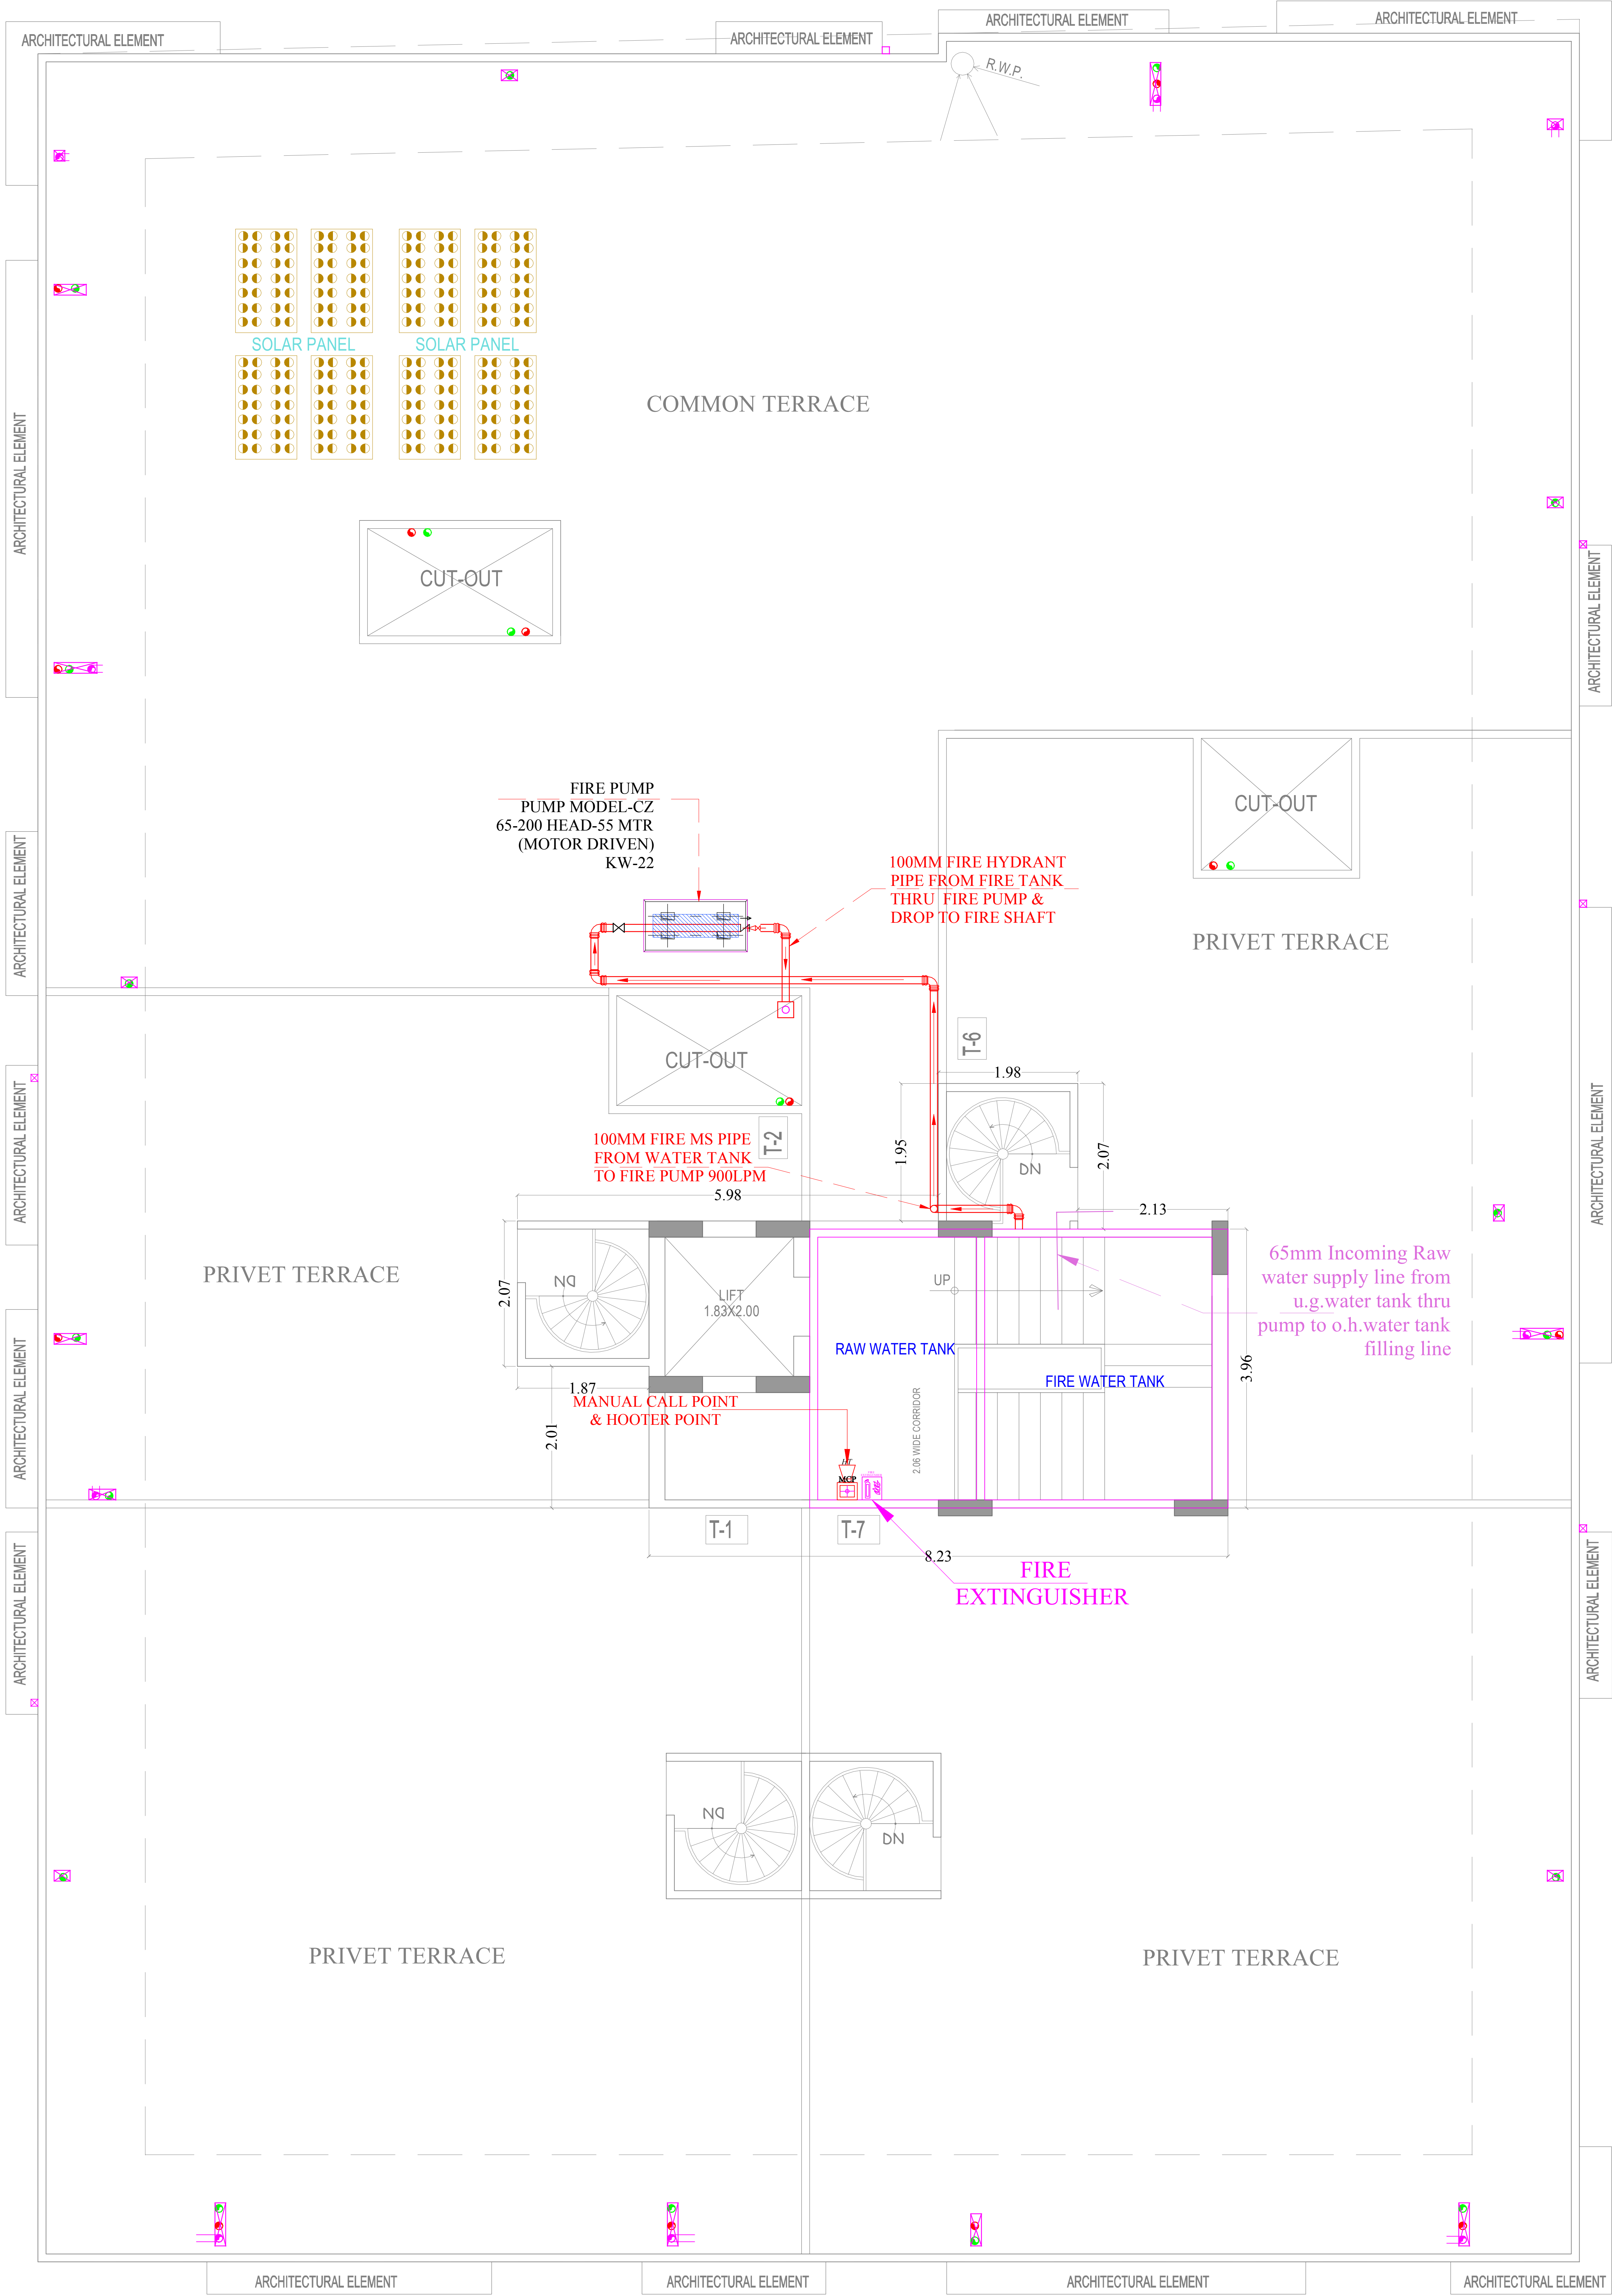

TERRACE FLOOR PLAN

Vipul
VIPUL AGARWAL
M.E.P. CONSULTANT
B.E. ELECTRICAL

LEGENDS:

No.	Symbol	Description
01		FIRE EXTINGUISHER
01		MANUAL CALL POINT
01		HOOTER POINT

SERVICES CONSULTANT

ASHI ASSOCIATES

F 9 / 440 , Keshav Marg Chitrakut Scheme,Jaipur
PH:91-0-93146-10438 ,0141-2440946,
Mail:vipul8599@yahoo.com



SPACE EDGE ARCHITECTS
ARCHITECTS, ENGINEERS AND INTERIOR DESIGNERS

B-6, GANESH KRIPA, MOTI MARG
BAPU NAGAR, JAIPUR -302015

Ph.: 0141-4062903, 9314510603
E-Mail: spaceedgejpr@gmail.com

PROJECT NAME :-
ELESTO -B

PROMOTER NAME :-
TEJAS HOMES

PROJECT ADDRESS :-
PROPOSED RESIDENTIAL BUILDING AT PLOT
NO 04, SCHEME- APNA BUNGALOW PHASE-3
(NIJI KHATEDARI), VILLAGE- ASARAPURA,
TEHSIL-SANGANER,JAIPUR, RAJASTHAN

DRAWING:
TERRACE FLOOR
MCP, HOOTER, FIRE EXTINGUISHER & FIRE
SHAFT MARKED PLAN

DRN. BY:- MAHENDRA	DATE 23-06-2025
CHKD. BY:- SANJAY	
APPD. BY:- VIPUL AGARWAL	

