


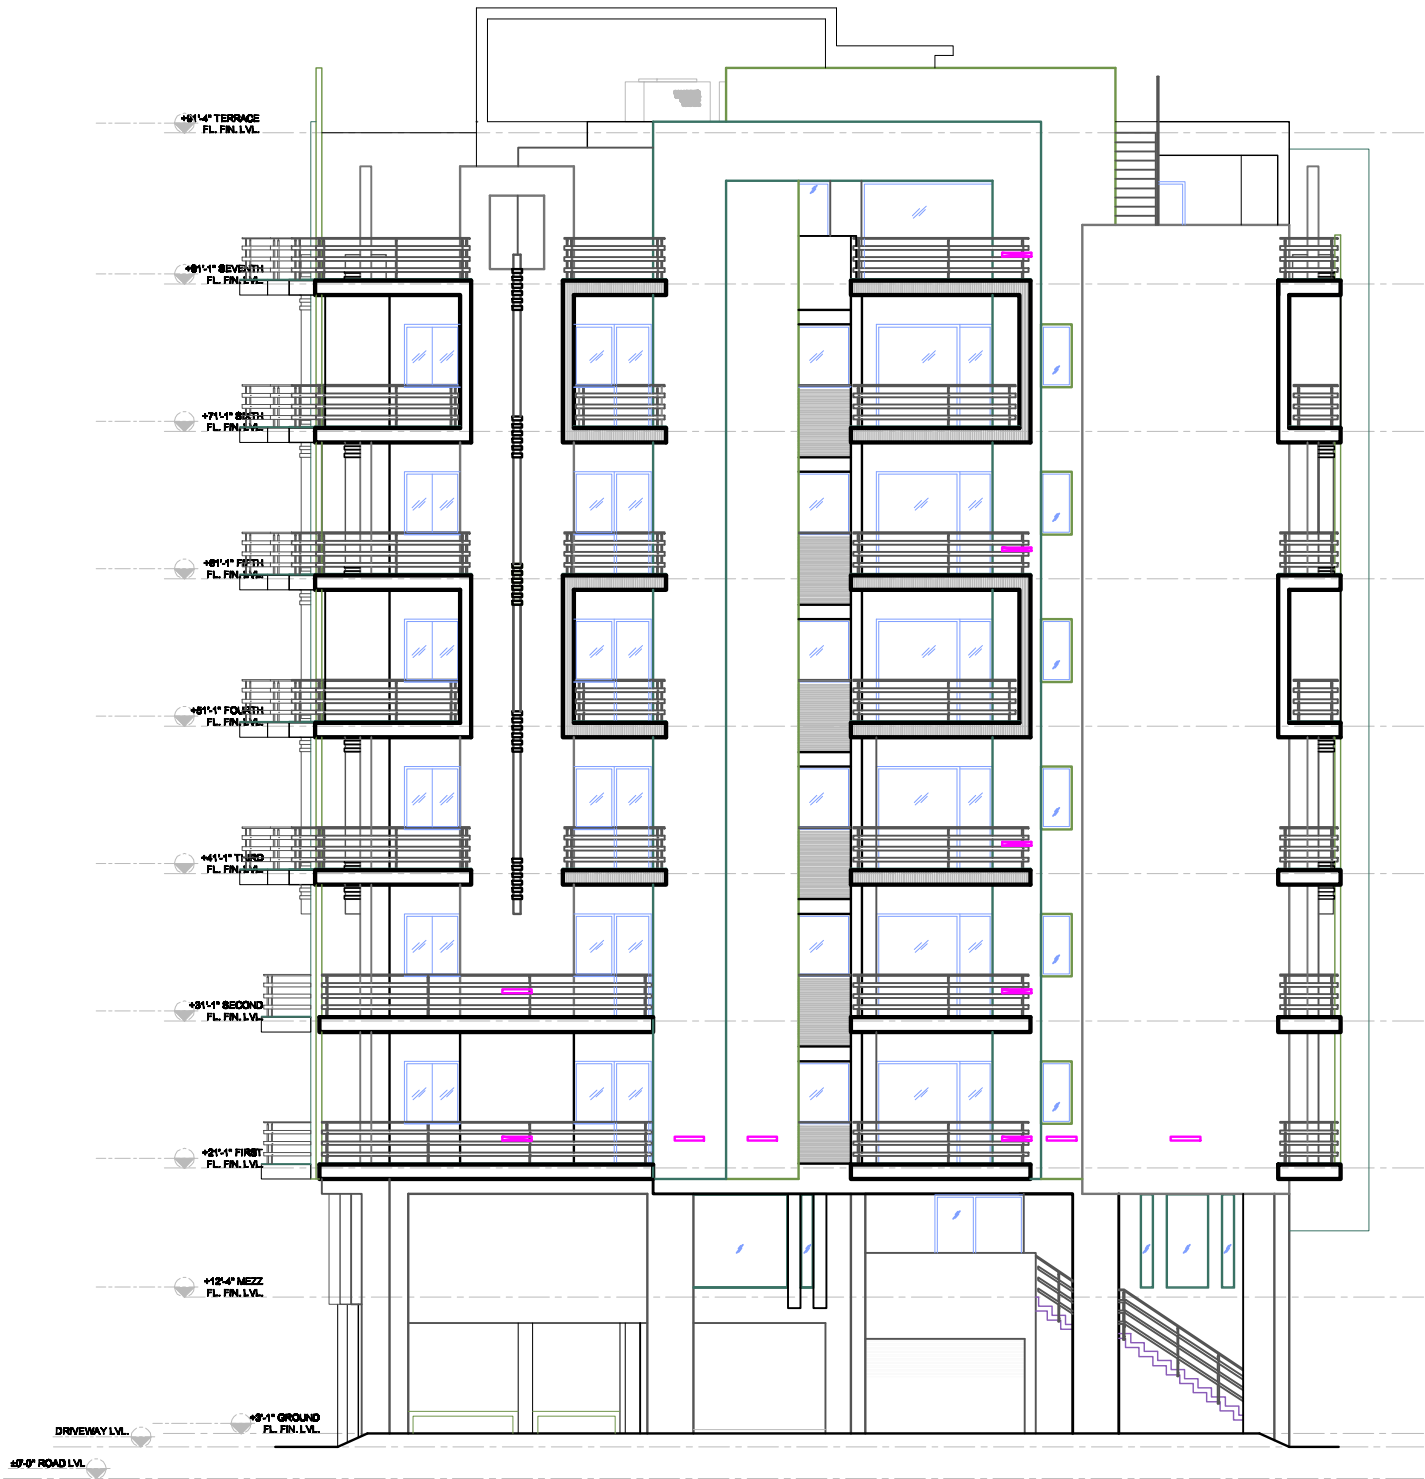








		SCALE - 1/8" = 1'-0"			
		DRAWN - HANDEE/CEP			
		CHECKED - RJK			










PRODUCED BY AN AUTODESK EDUCATIONAL PRODUCT

PRODUCED BY AN AUTODESK EDUCATIONAL PRODUCT

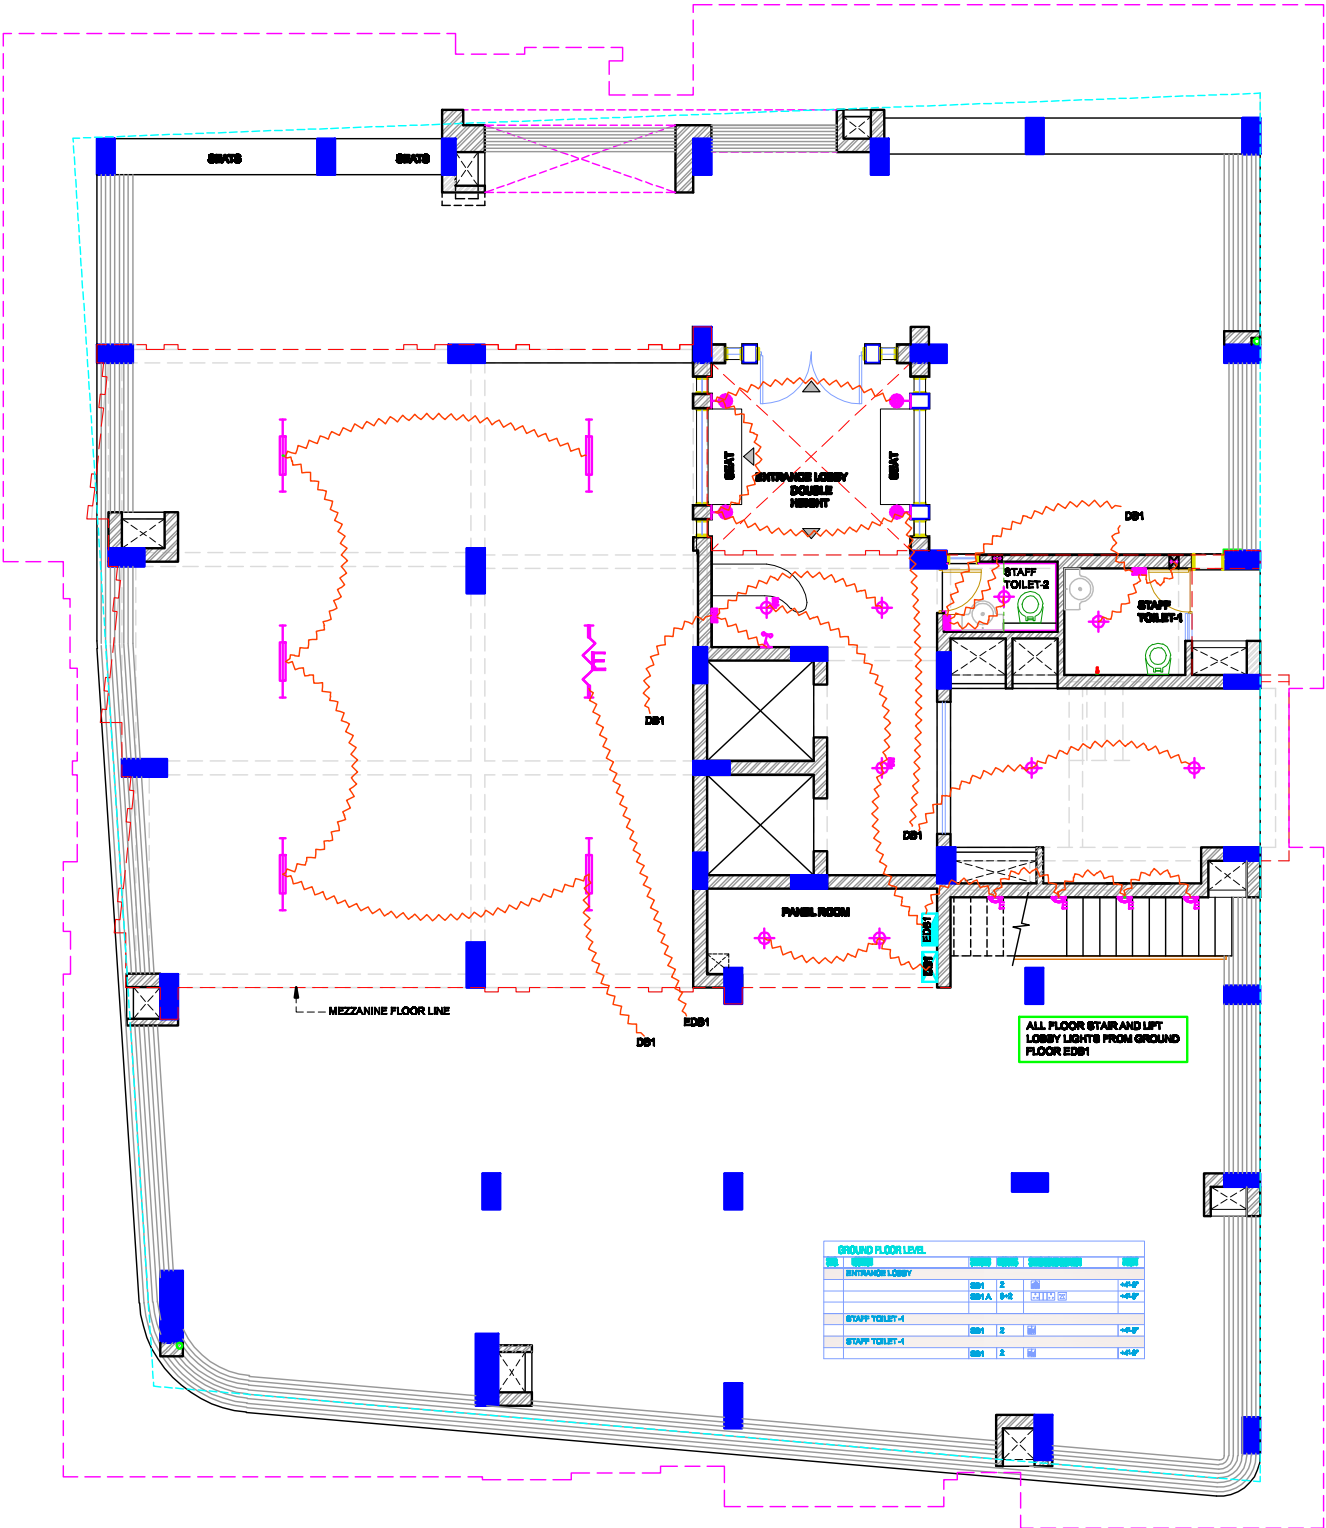

PROJECT
APARTMENT 'TEN'
AT BALAJI MKT., KOTA

ISSUED
GROUND FLOOR ELECTRICAL (CONDUIT PLAN)
(WORKING DRAWING)

DATE - 01.01.2020
SCALE - 1/10


REVISION TABLE

APPROVED
METRICCHART
ARCHITECTS AND ENGINEERS PVT. LTD.



Copyright © This drawing is the property of M/s. METRICCHART ARCHITECTS AND ENGINEERS PVT. LTD. All rights reserved. No part of this drawing may be reproduced or transmitted in any form or by any means electronic or mechanical, including photocopying, recording, or by any information storage and retrieval system, without prior written permission from M/s. METRICCHART ARCHITECTS AND ENGINEERS PVT. LTD.

PRODUCED BY AN AUTODESK EDUCATIONAL PRODUCT

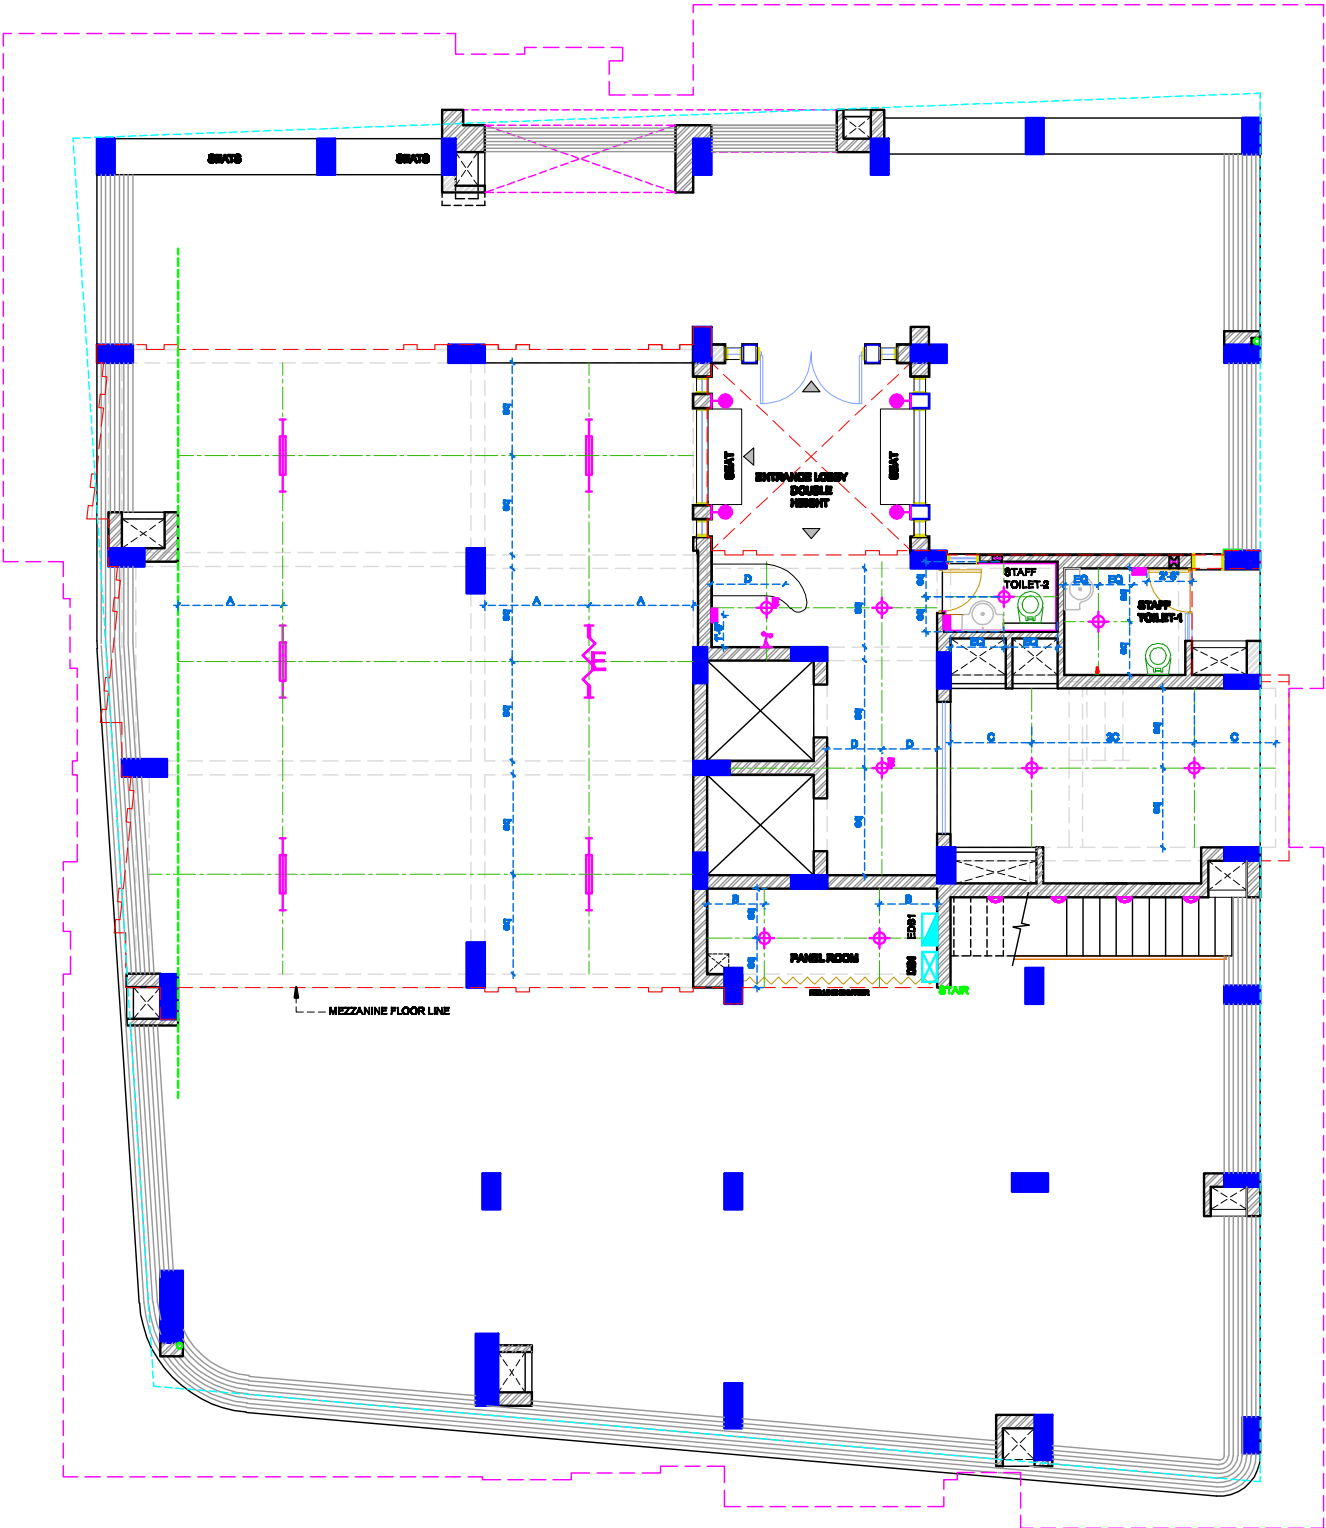

PRODUCED BY AN AUTODESK EDUCATIONAL PRODUCT


PRODUCED BY AN AUTODESK EDUCATIONAL PRODUCT

PRODUCED BY AN AUTODESK EDUCATIONAL PRODUCT



PRODUCED BY AN AUTOBESK EDUCATIONAL PRODUCT

PRODUCED BY AN AUTODESK EDUCATIONAL PRODUCT

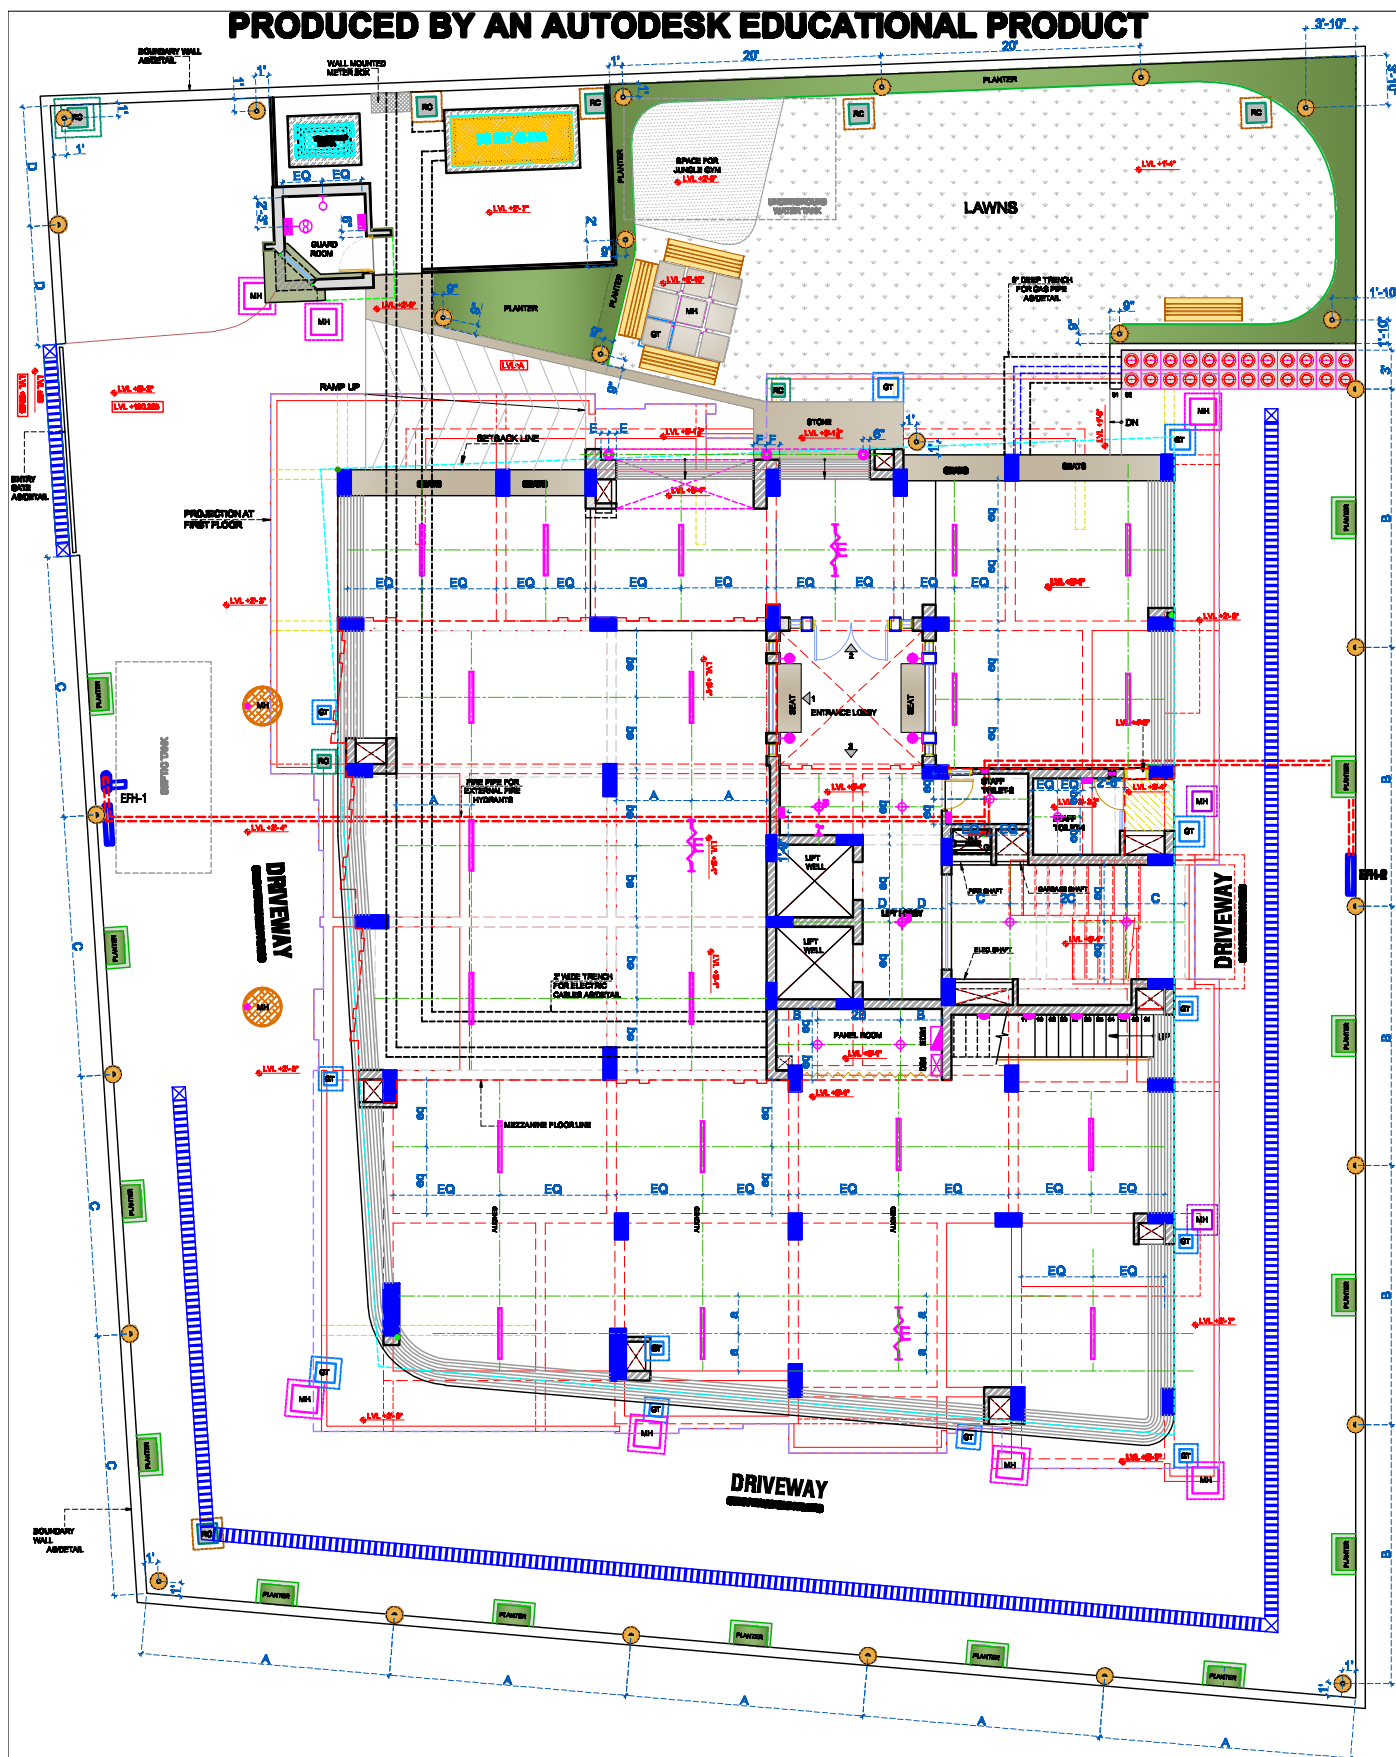

PRODUCED BY AN AUTODESK EDUCATIONAL PRODUCT

PROJECT
APARTMENT 'TEN'
AT BALAJI MKT., KOTA



ISSUED
GROUND FLOOR EXTERNAL LANDSCAPE ELECTRICAL DETAIL
(WORKING DRAWING)
DRAWN BY

DATE: 08/01/2024
SCALE: 1/8"

REVISION TABLE

APPROVED
METRICCHART
DESIGNER AND ELECTRICAL ENGINEER

PRODUCED BY AN AUTODESK EDUCATIONAL PRODUCT

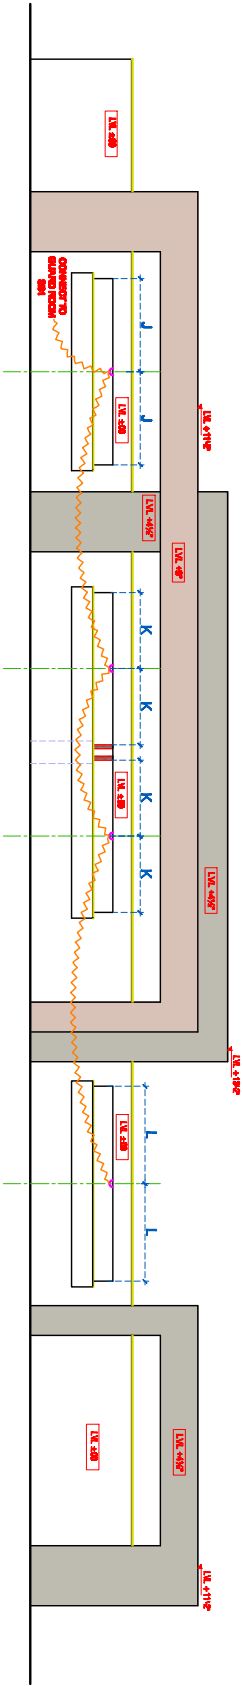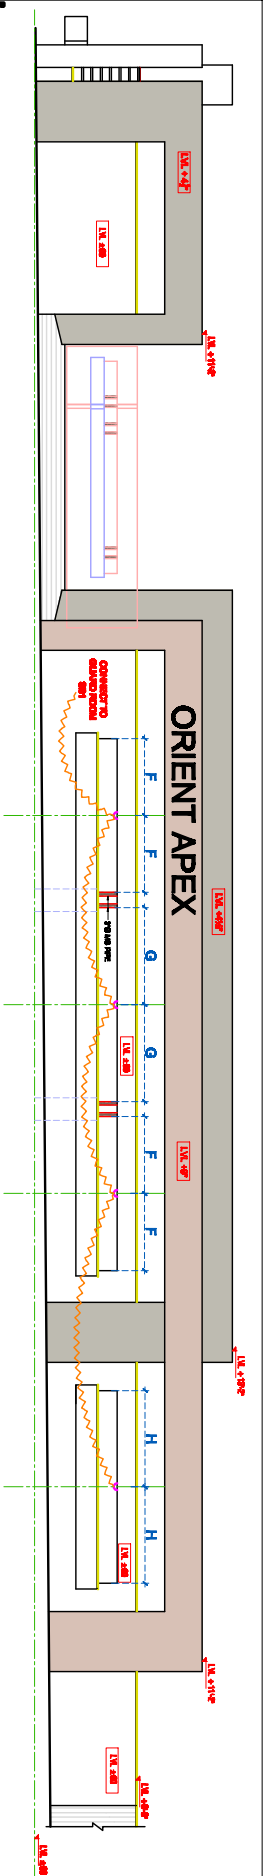

LEGEND	
6 AMP SOCKET	
15AMP/16AMP SOCKET	
SWITCH/MCB (SM)	
TELEPHONE	
FLOOR LIGHT	
LIGHT	
WALL FAN	
WALL LIGHT	

- GENERAL NOTES:
1. ALL DIMENSIONS ARE IN FEET/INCHES ONLY UNO.
 2. UNO. INDICATES UNLESS NOTED OTHERWISE.
 3. ALL DIMENSIONS ARE TO BE READ ONLY AND NOT MEASURED.
 4. ALL DIMENSIONS ARE UNFINISHED CIVIL DIMENSIONS, UNO.
 5. THE CONTRACTOR SHALL READ THIS DRAWING IN COMPLETE CO-ORDINATION WITH ALL OTHER SERVICES DRAWINGS AND BRING TO THE NOTICE OF THE ARCHITECT ANY DISCREPANCY WHATSOEVER BEFORE COMMENCEMENT OF THE WORK.
 6. SWITCHBOARDS SHALL BE PLACED AWAY FROM THE WALL EDGE BY 6". (UNO).
 7. ALL FIXTURES WHOSE LOCATION IS NOT MENTIONED SHALL BE PLACED CENTRALLY ON THE WALL IT IS FIXED ON OR ACCORDING TO THE CENTER LINE AS SHOWN. (UNO).
 8. ALL WALL LIGHT & WALL FAN POINTS SHALL BE ASSUMED AT 7'11" FROM F.F.L. (UNO).
 9. ALL CEILING FANS SHALL BE CENTRALLY LOCATED IN THE DIMENSIONS ARE NOTED IN THE DRAWING.
 10. ALL TIEBELIGHTS ARE 4" WIDE UNLESS SPECIFIED.
 11. ALL SWITCH BOARD LEVELS ARE FROM SWITCH BOARD BOTTOM TO FLOOR.


S.NO.	LOCATION	SWITCH B.	MODULES	SWITCHBOARD ELEVATION	HEIGHT
1	GUARD ROOM	SB1	4+6		+4'-0"
		SB1A			+1'-6"
		SB2	6		+3'-0"

SYMBOL	LEGEND	DESCRIPTION	HEIGHT FROM FFL
	BRACKET LIGHT POINT		+7'-0"
	FLOOR LIGHTS		ON FLOOR
	WALL FAN		+7'-0"
	SWITCH BOARD		SEE SEE SEE SEE SEE SEE

PRODUCED BY AN AUTODESK EDUCATIONAL PRODUCT

PRODUCED BY AN AUTODESK EDUCATIONAL PRODUCT

PRODUCED BY AN AUTODESK EDUCATIONAL PRODUCT

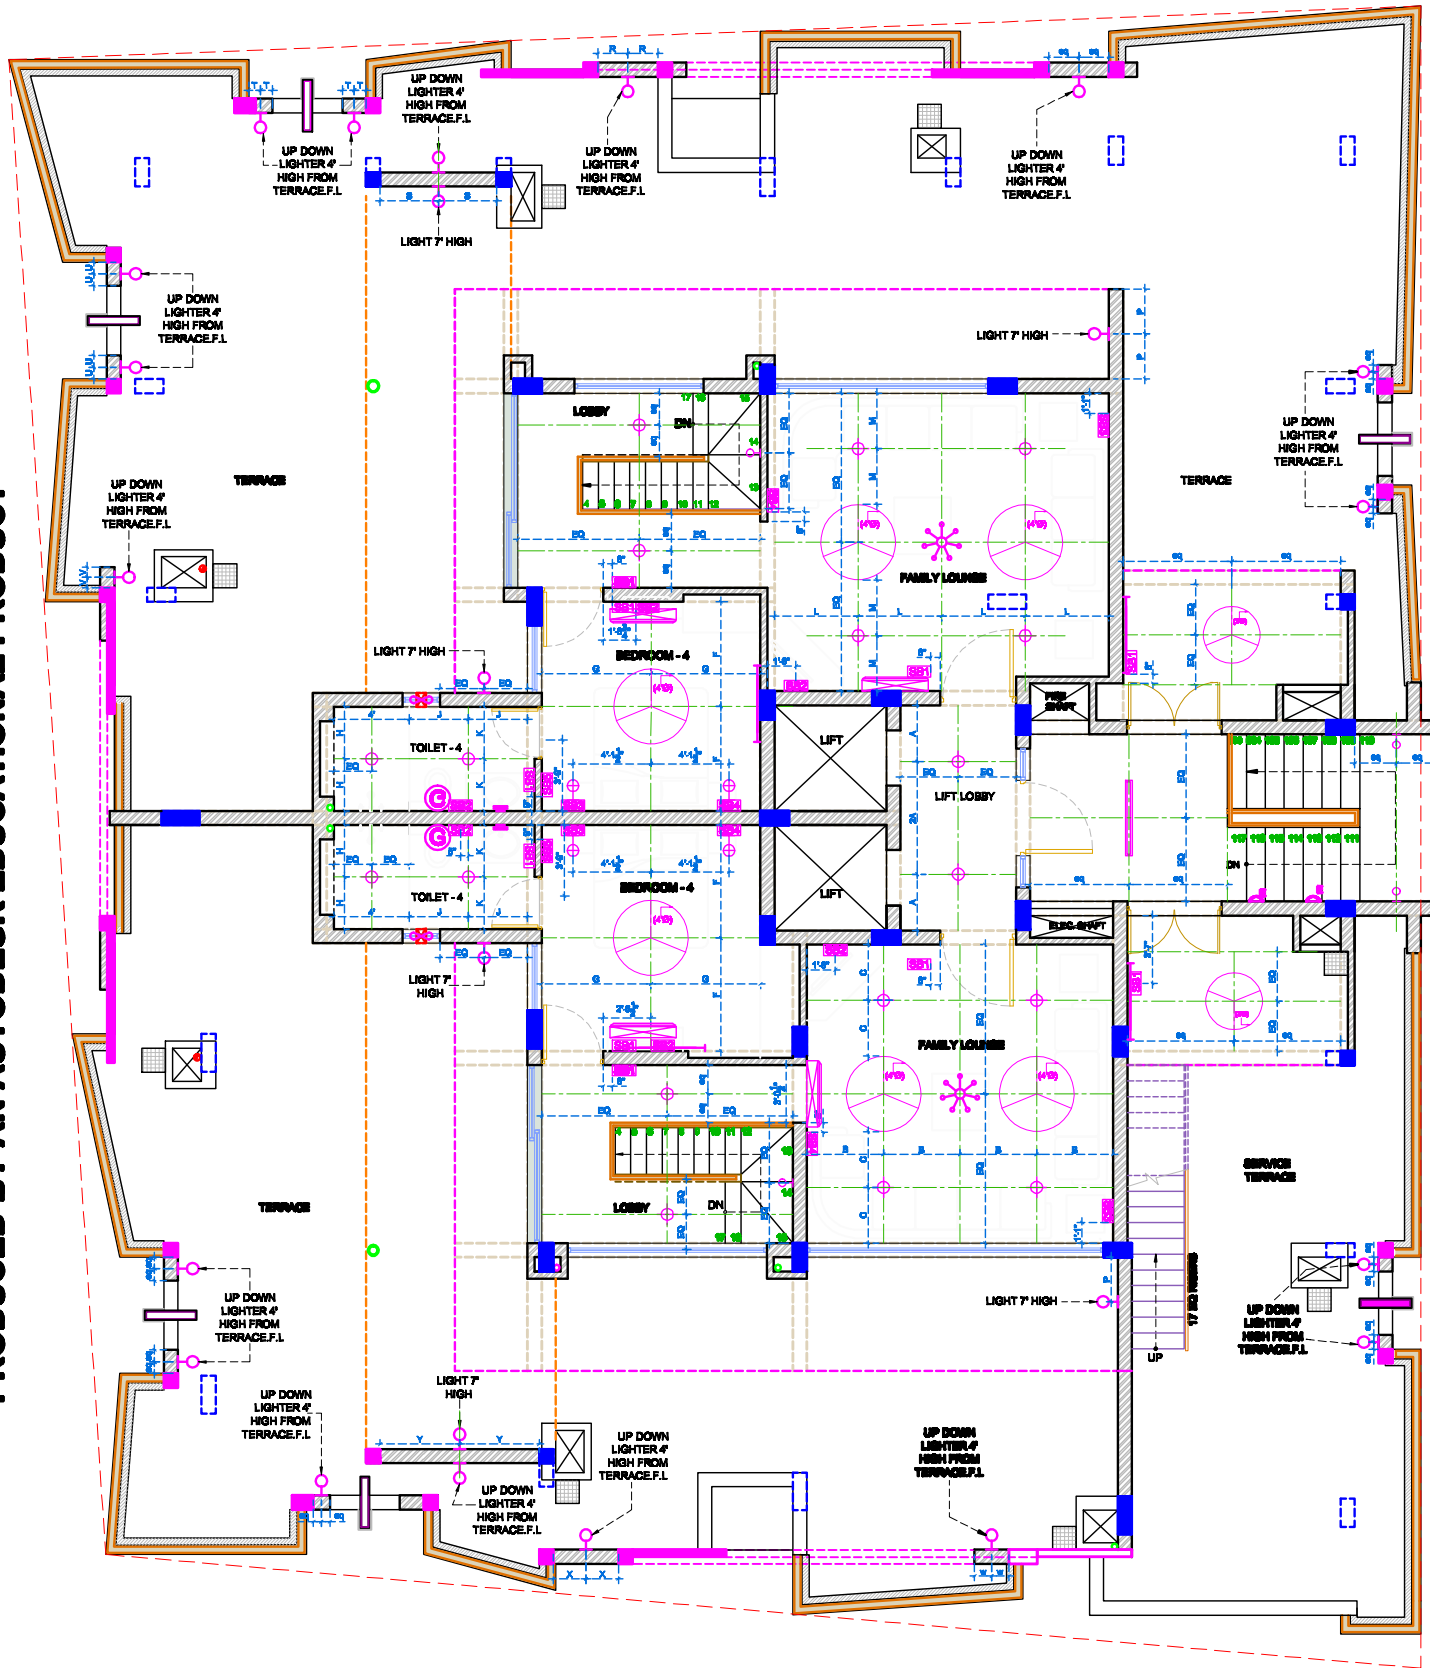


PROJECT APARTMENT 'TEN' AT BALAJI MKT., KOTA COPYRIGHT: THIS DRAWING IS THE PROPERTY OF M/S METRICCHANT DESIGN AND ARCHITECTS PVT. LTD. ANY OTHER USE OR REPRODUCTION OF THIS DRAWING WITHOUT PERMISSION IS PROHIBITED.	DRAWING 8EVENTH FLOOR ELECTRICAL (LOCATION PLAN) (WORKING DRAWING) DWG NO. A-421/APARTMENT-10/8EVENTH FLELEC./WD-300	DATE 01-09-2018 SCALE 1:100 DRAWN - HANSHU CHECKED - RN	REVISION TABLE <table><tr><th>NO.</th><th>DESCRIPTION</th><th>DATE</th></tr><tr><td> </td><td> </td><td> </td></tr><tr><td> </td><td> </td><td> </td></tr><tr><td> </td><td> </td><td> </td></tr></table>	NO.	DESCRIPTION	DATE										APPROVED METRICCHANT DESIGN AND ARCHITECTS PVT. LTD. ADVANCEMENT IN DESIGN THROUGH INNOVATION B-28, 2ND FLOOR, PLOT-1, SECTOR-48, CHANDIGARH, PUNJAB, INDIA CONTACT NO: +91-911-2885944, +91-9815078888 MAIL: info@metricchant.com WWW: www.metricchant.com
	NO.	DESCRIPTION	DATE													

PRODUCED BY AN AUTODESK EDUCATIONAL PRODUCT

PRODUCED BY AN AUTODESK EDUCATIONAL PRODUCT

PRODUCED BY AN AUTODESK EDUCATIONAL PRODUCT

PRODUCED BY AN AUTODESK EDUCATIONAL PRODUCT

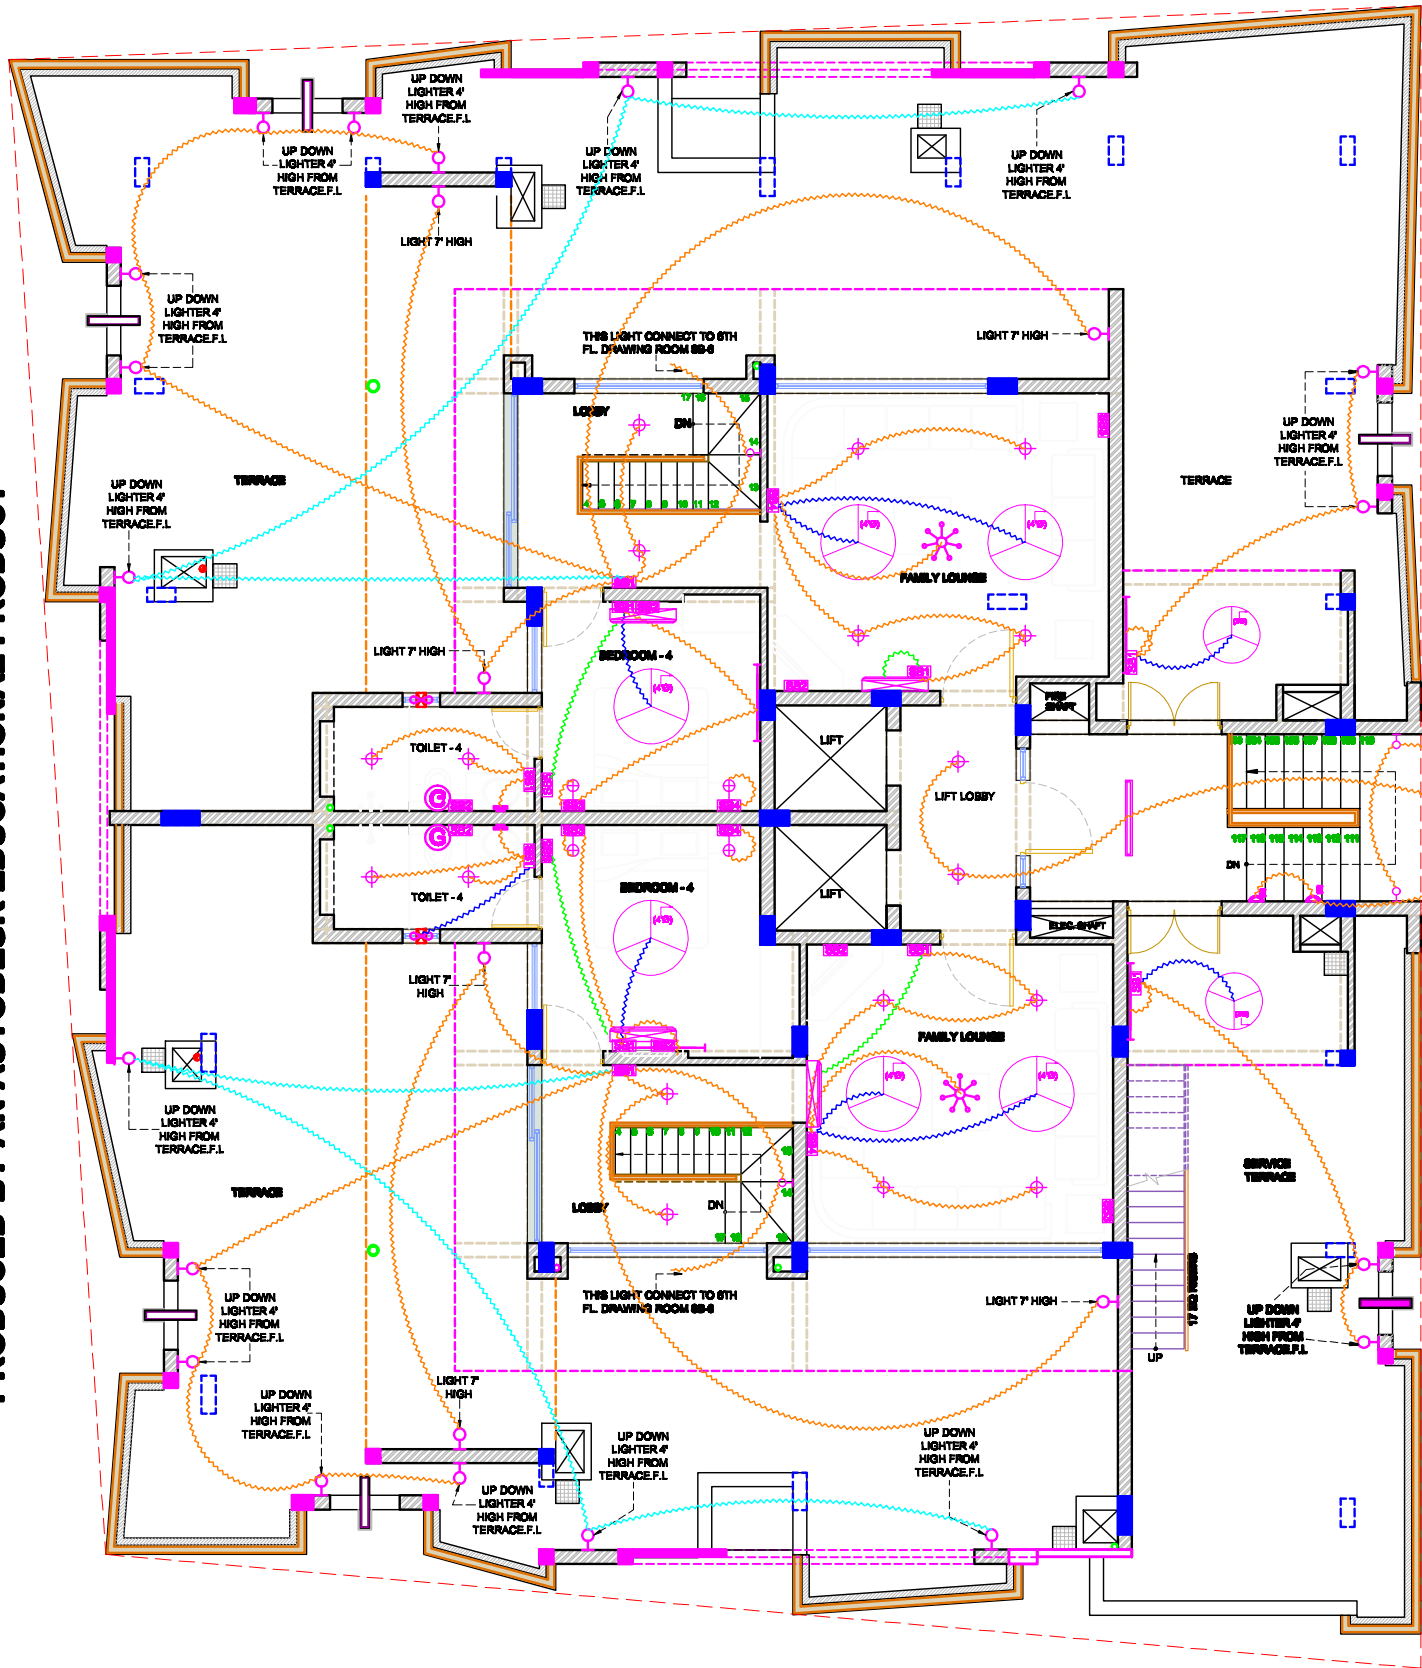

PROJECT		DRAWING	DATE: 01-10-2018	REVISION TABLE	ARCHITECT
APARTMENT 'TEN'		8EVENTH FLOOR ELECTRICAL (CONDUCTING PLAN)	SCALE: 1/10		METRICCHANT DESIGN AND ARCHITECTS PVT. LTD. ADVANCED ARCHITECTURAL DESIGN & CONSTRUCTION SERVICES B-10, 10TH FLOOR, PLOT-1, SECTOR-10, CHANDIGARH, PUNJAB, INDIA CONTACT NO.: +91-91-2605042, +91-9815015000 MAIL: info@metricchant.com WEB: http://www.metricchant.com
AT BALAJI MKT., KOTA		(WORKING DRAWING)			
COPYRIGHT: THIS DRAWING IS THE PROPERTY OF M/S METRICCHANT DESIGN AND ARCHITECTS PVT. LTD. ANY OTHER USE OR REPRODUCTION OF THIS DRAWING WITHOUT PERMISSION IS PROHIBITED.		DWG NO.	DRAWN: RAJESH		
		A-421/APARTMENT-10/SEVENTH F.L.ELEC./WD-308A	CHECKED: R.N.		

PRODUCED BY AN AUTODESK EDUCATIONAL PRODUCT

PRODUCED BY AN AUTODESK EDUCATIONAL PRODUCT

PRODUCED BY AN AUTODESK EDUCATIONAL PRODUCT

APARTMENT- 702					
S.NO.	LOCATION	SWITCH/B.	MODULES	SWITCHBOARD ELEVATION	HEIGHT
2	FAMILY LOUNGE				
		SB1	2		+4'-0"
		SB1A	6+2		+1'-6"
		SB2	2+4		+3'-6"
		SB2A	2+4		+1'-6"
				DVD AS PER REQUIREMENT SEE 'TOP BOX' SHEET	
		SB3	4+2		+1'-6"
		SB4	6+4		+4'-0"
3	BEDROOM-4				
		SB1	6		+4'-0"
		SB1A	6		+1'-6"
		SB2	2+4		+3'-6"
		SB2A	2+4		+1'-6"
				DVD AS PER REQUIREMENT SEE 'TOP BOX' SHEET	
		SB3	4+4		+1'-6"
		SB4	4		+1'-6"
		SB5	2		+1'-6"
4	TOILET-4				
		SB1	1		+4'-6"
		SB1A	4+4		+3'-6"
		SB2	2		+6'-6"
5	LOBBY-1				
		SB1	6		+4'-0"
		SB1A	6		+1'-6"
6	STAIR LOBBY				
		SB1	6		+4'-0"

APARTMENT- 703					
S.NO.	LOCATION	SWITCH/B.	MODULES	SWITCHBOARD ELEVATION	HEIGHT
2	FAMILY LOUNGE				
		SB1	2		+4'-0"
		SB1A	6+2		+1'-6"
		SB2	2+4		+3'-6"
		SB2A	2+4		+1'-6"
				DVD AS PER REQUIREMENT SEE 'TOP BOX' SHEET	
		SB3	4+2		+1'-6"
		SB4	6+4		+4'-0"
3	BEDROOM-4				
		SB1	6		+4'-0"
		SB1A	6		+1'-6"
		SB2	2+4		+3'-6"
		SB2A	2+4		+1'-6"
				DVD AS PER REQUIREMENT SEE 'TOP BOX' SHEET	
		SB3	4+4		+1'-6"
		SB4	4		+1'-6"
		SB5	2		+1'-6"
4	TOILET-4				
		SB1	1		+4'-6"
		SB1A	4+4		+3'-6"
		SB2	2		+6'-6"
5	LOBBY-1				
		SB1	6		+4'-0"
		SB1A	6		+1'-6"
6	STAIR LOBBY				
		SB1	6		+4'-0"

SYMBOL	LEGEND DESCRIPTION	HEIGHT FROM FFL
	CEILING LIGHT POINT	-----
	EMERGENCY CEILING LIGHT POINT	-----
	EMERGENCY BRACKET LIGHT POINT	+7'-6"
	BRACKET LIGHT POINT	+9'-6"
	EXHAUST FAN	-----
	CEILING FAN	-----
	CEILING TUBE LIGHT	-----
	MIRROR LIGHT	-----
	WALL TUBE LIGHT	+7'-0" UNLESS SPECIFIED
	6A SWITCH SOCKET FOR COVE LIGHT POINT	-----
	SPLIT AC	+7'-6" UNLESS SPECIFIED

SYMBOL	LEGEND DESCRIPTION	HEIGHT FROM FFL
	FOOT LIGHT POINT	+4'-6"
	BELL SWITCH	+4'-6"
	CALL BELL	+6'-6"
	LIGHTING & POWER DISTRIBUTION BOARD	+6'-0"
	EMERGENCY LIGHTING DISTRIBUTION BOARD	+6'-6"
	WI FI	+7'-6"
	BED LAMP	+4'-0"
	FLOOR LIGHTS	ON FLOOR
	VIDEO DOOR PHONE INDOOR UNIT	+4'-6"
	VIDEO DOOR PHONE OUTDOOR UNIT	AT GUARD ROOM
	FACADE UPLIGHTS (PWAWS-SM)	+6'-0"
	FACADE UPLIGHTS (PWAWS-SM)	+6'-0"

LEGEND	
6 AMP SOCKET	
15AMP/16AMP SOCKET	
SWITCH/MCB (S/W)	
TELEPHONE	
SPLIT AC	
CABLE	
CEILING LIGHT	
FAN	
EXHAUST FAN	
TUBE LIGHT	
MIRROR LIGHT	

LEGEND	
CHIMNEY	
GEYSER	
REGULATOR	
HAIR DRYER	
MASTER SWITCH	
HDMI / AV CABLE	
TV OUTLET	
GAS PIPELINE OUTLET	
HOB UNIT POINT	
BRACKET LIGHT	
FRIDGE	
UP DOWN LIGHTERS	
FOOT LIGHT	
BED LAMP	
CALL BELL	