


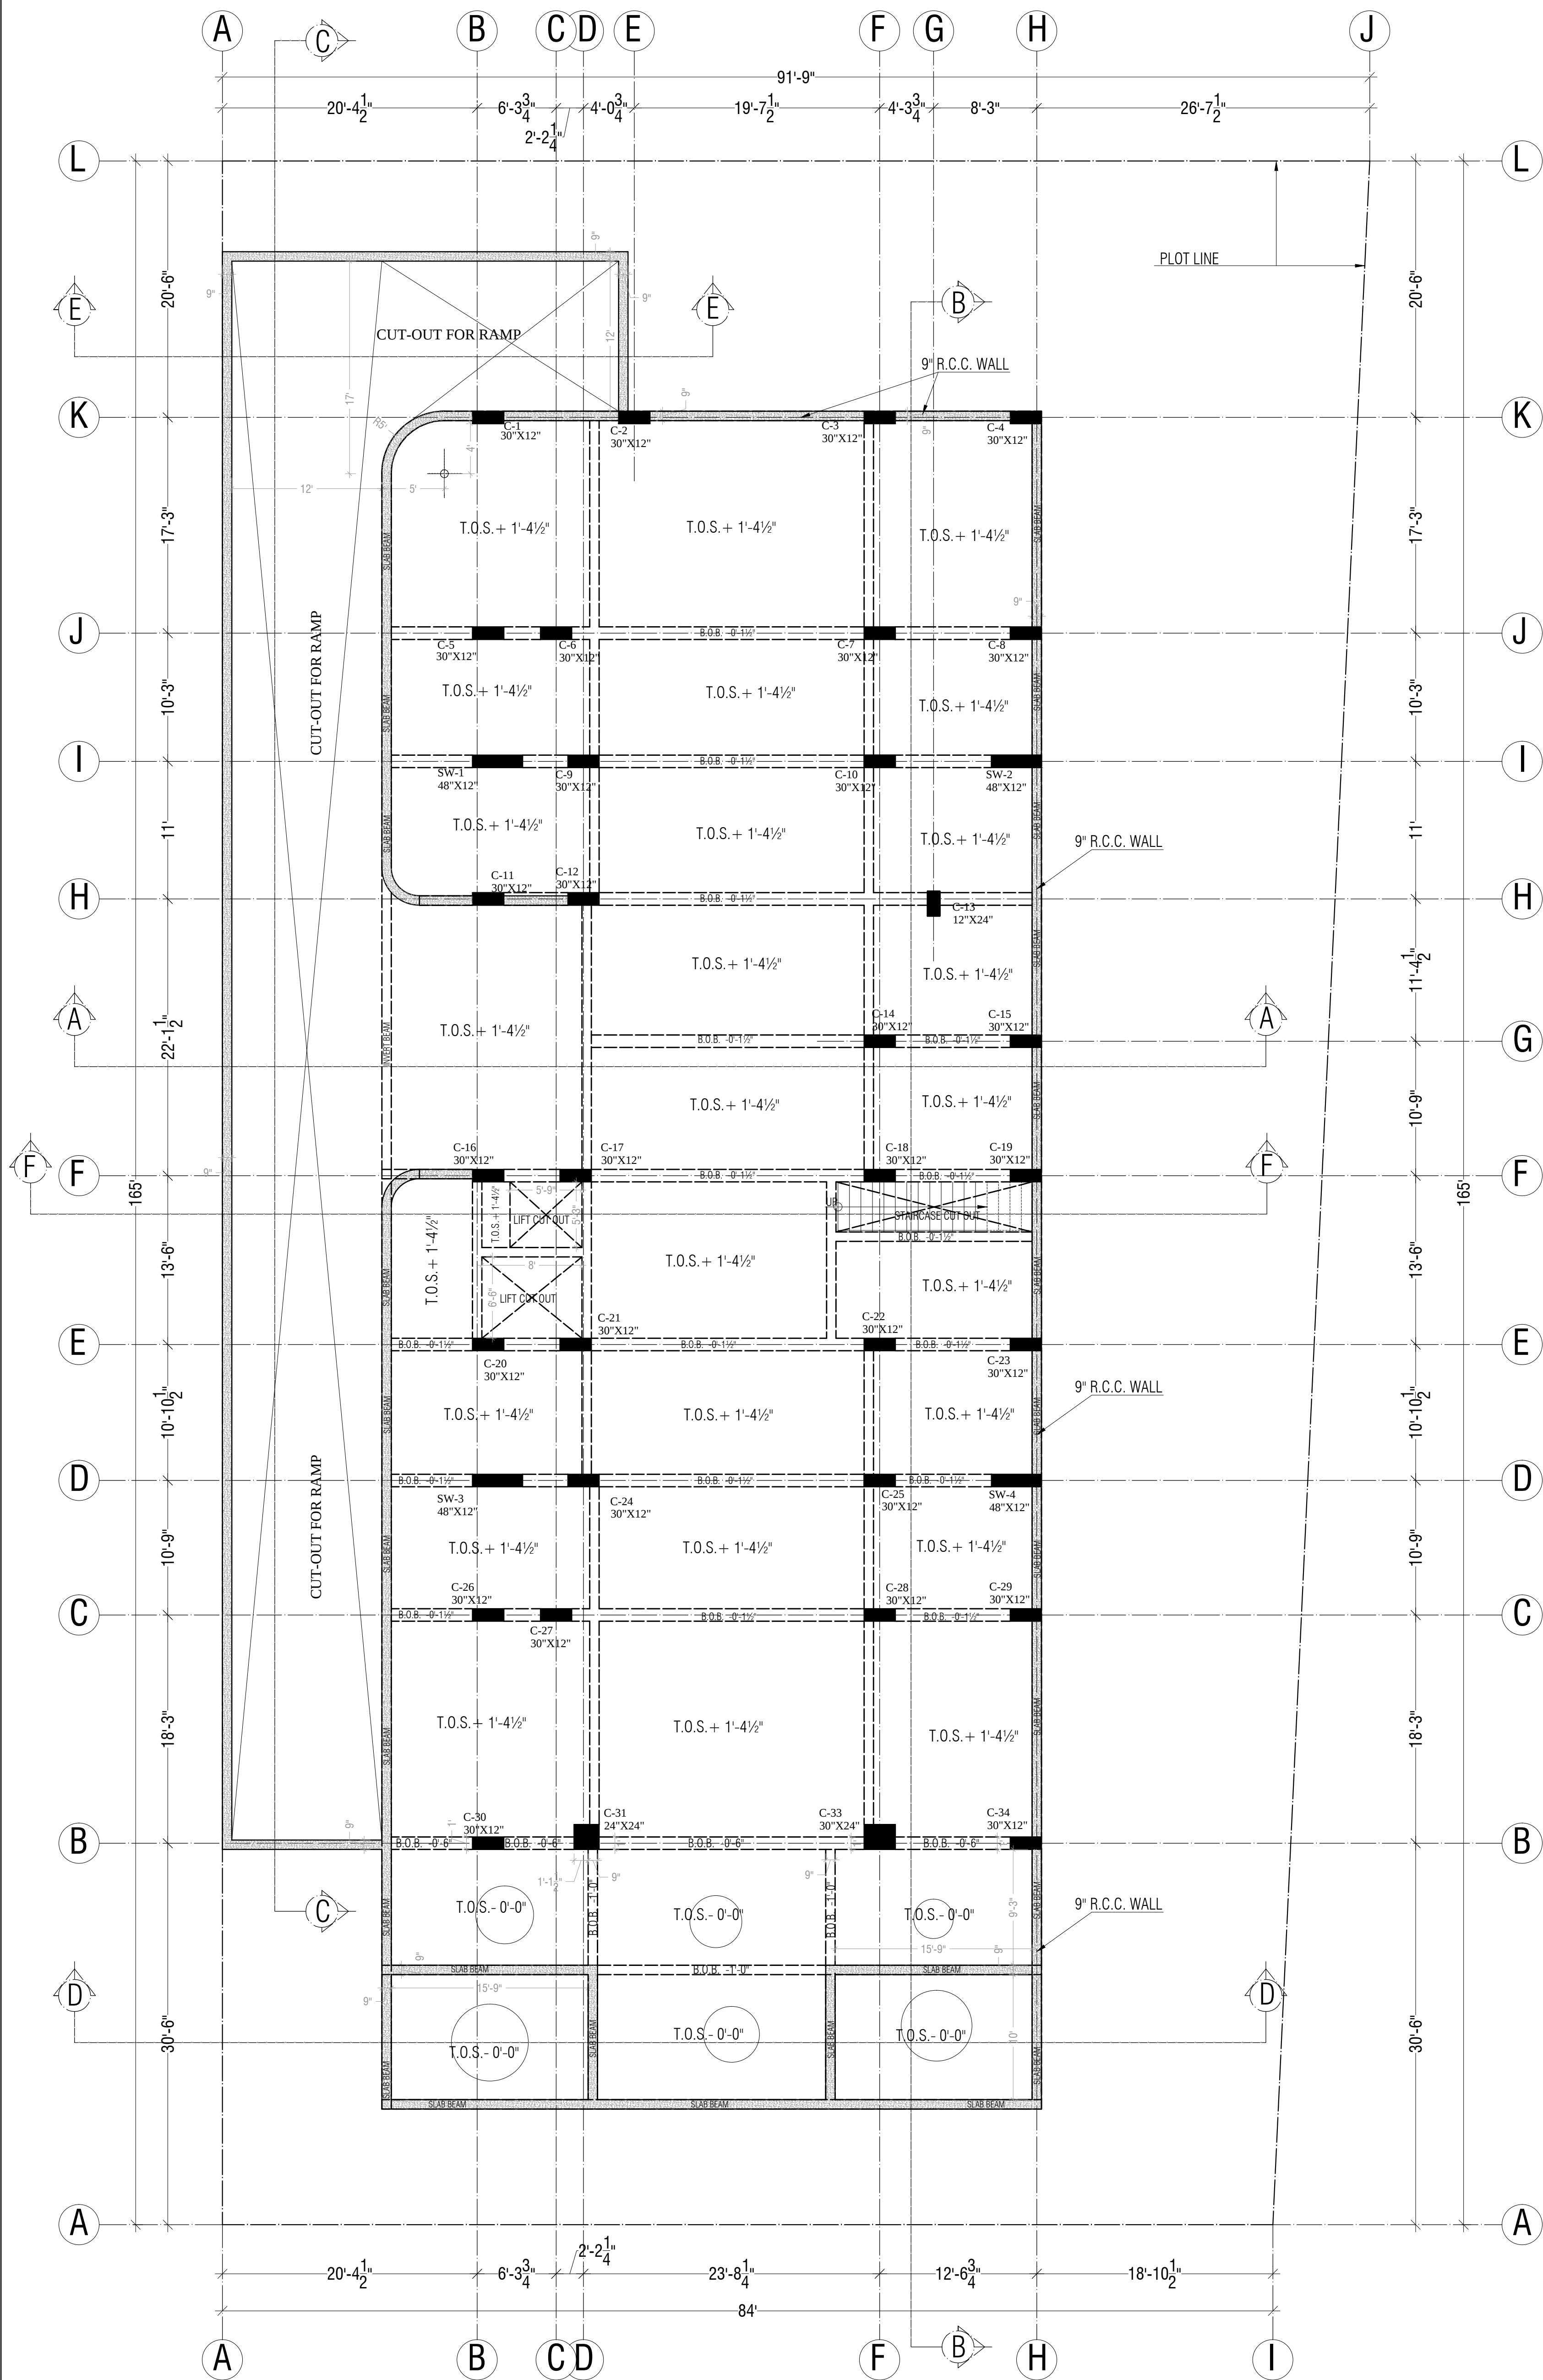

NOTE:-

ALL LEVELS ARE CONSIDOR FROM ROAD LEVEL
ROAD LEVEL ARE $\pm 0'-0''$

Project:
**Proposed Residential Building
At Plot - Flats -E In Surya City
N.H.-11 Fatehpur Sikri Road,
Bharatpur Rajasthan.**

Owner:
Surya Builders & Developers


Drawing:
**Basement Floor Roof
Shuttering Plan**

North:


DATE: 10 MAY 2016
Location:
[\\naserver-pc\Drawings\Bharatpur\Main\] j
WORKING/WORKING PLAN
name - Shyam
File no: 495

**Design
space
Consultants**
Architects & Interior Designer

Plot no. 65, Acme Heights, Vishwawaria Nagar,
Behind D.C. Hospital, Triveni nagar,
Gopalpura bye-pass Jaipur, Rajasthan
ph: 0141-2763533, 9826117596
E-mail: sunil@designspaceconsultants.com
Website: www.designspaceconsultants.com

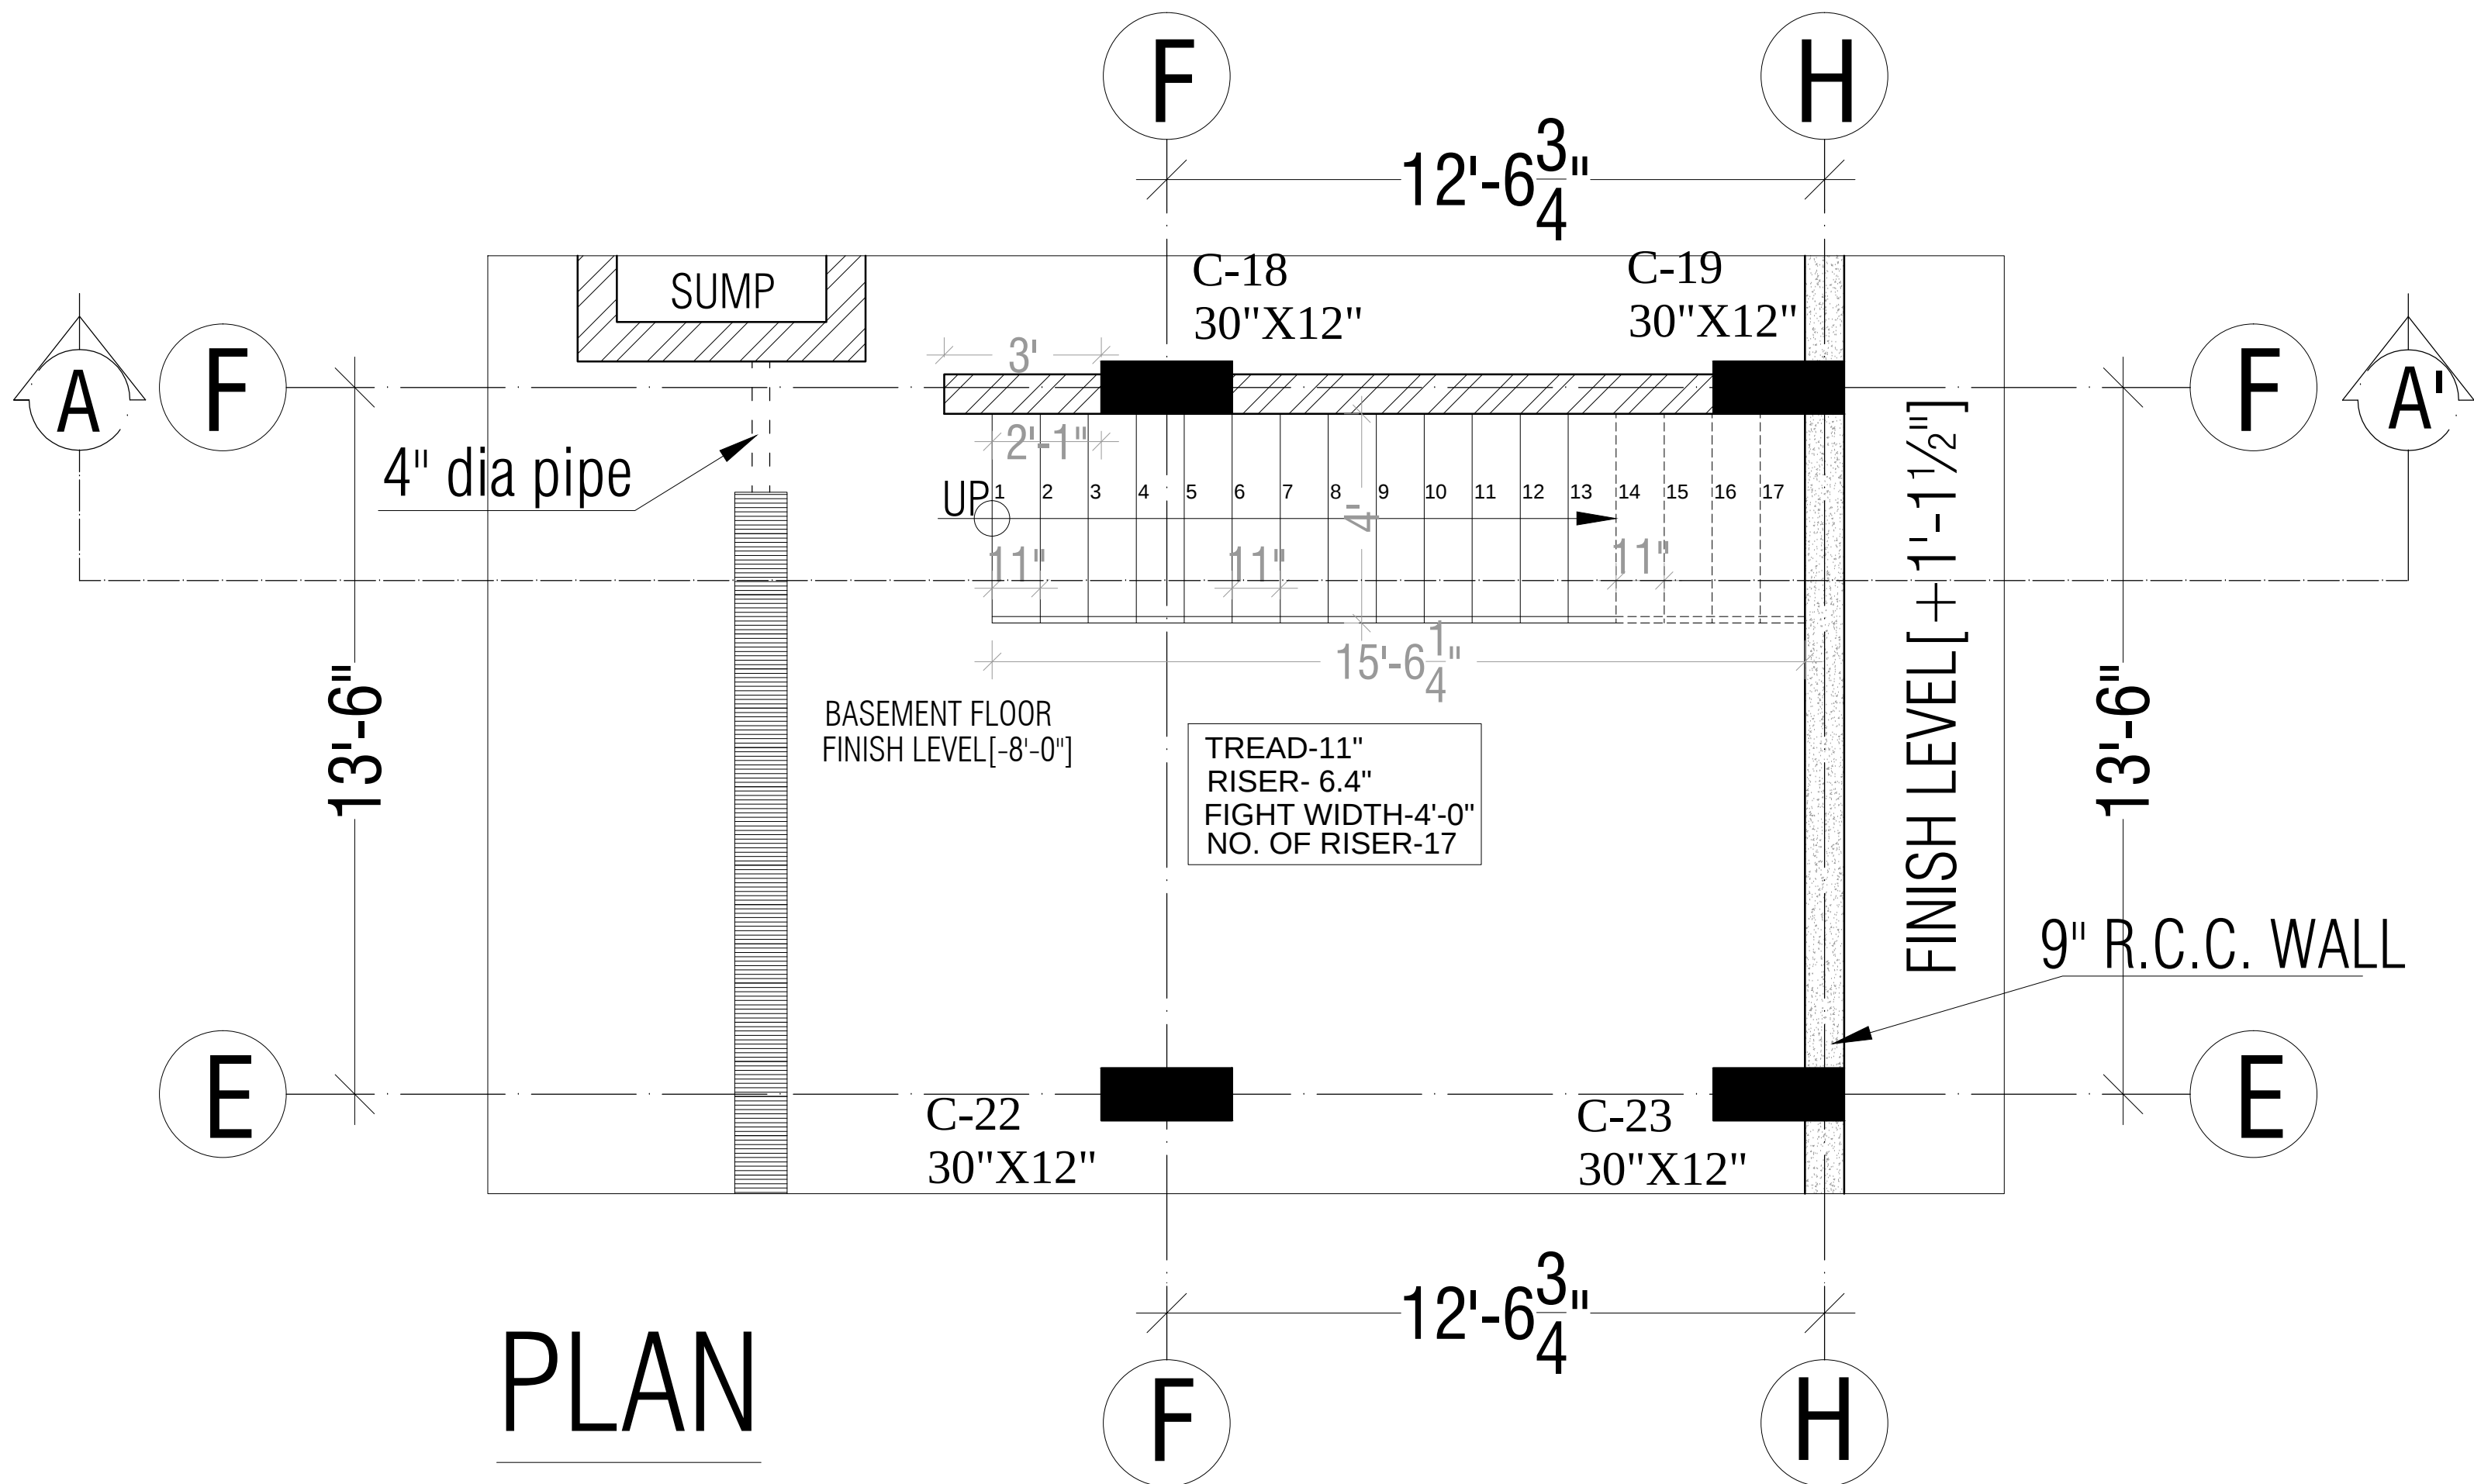

PLAN

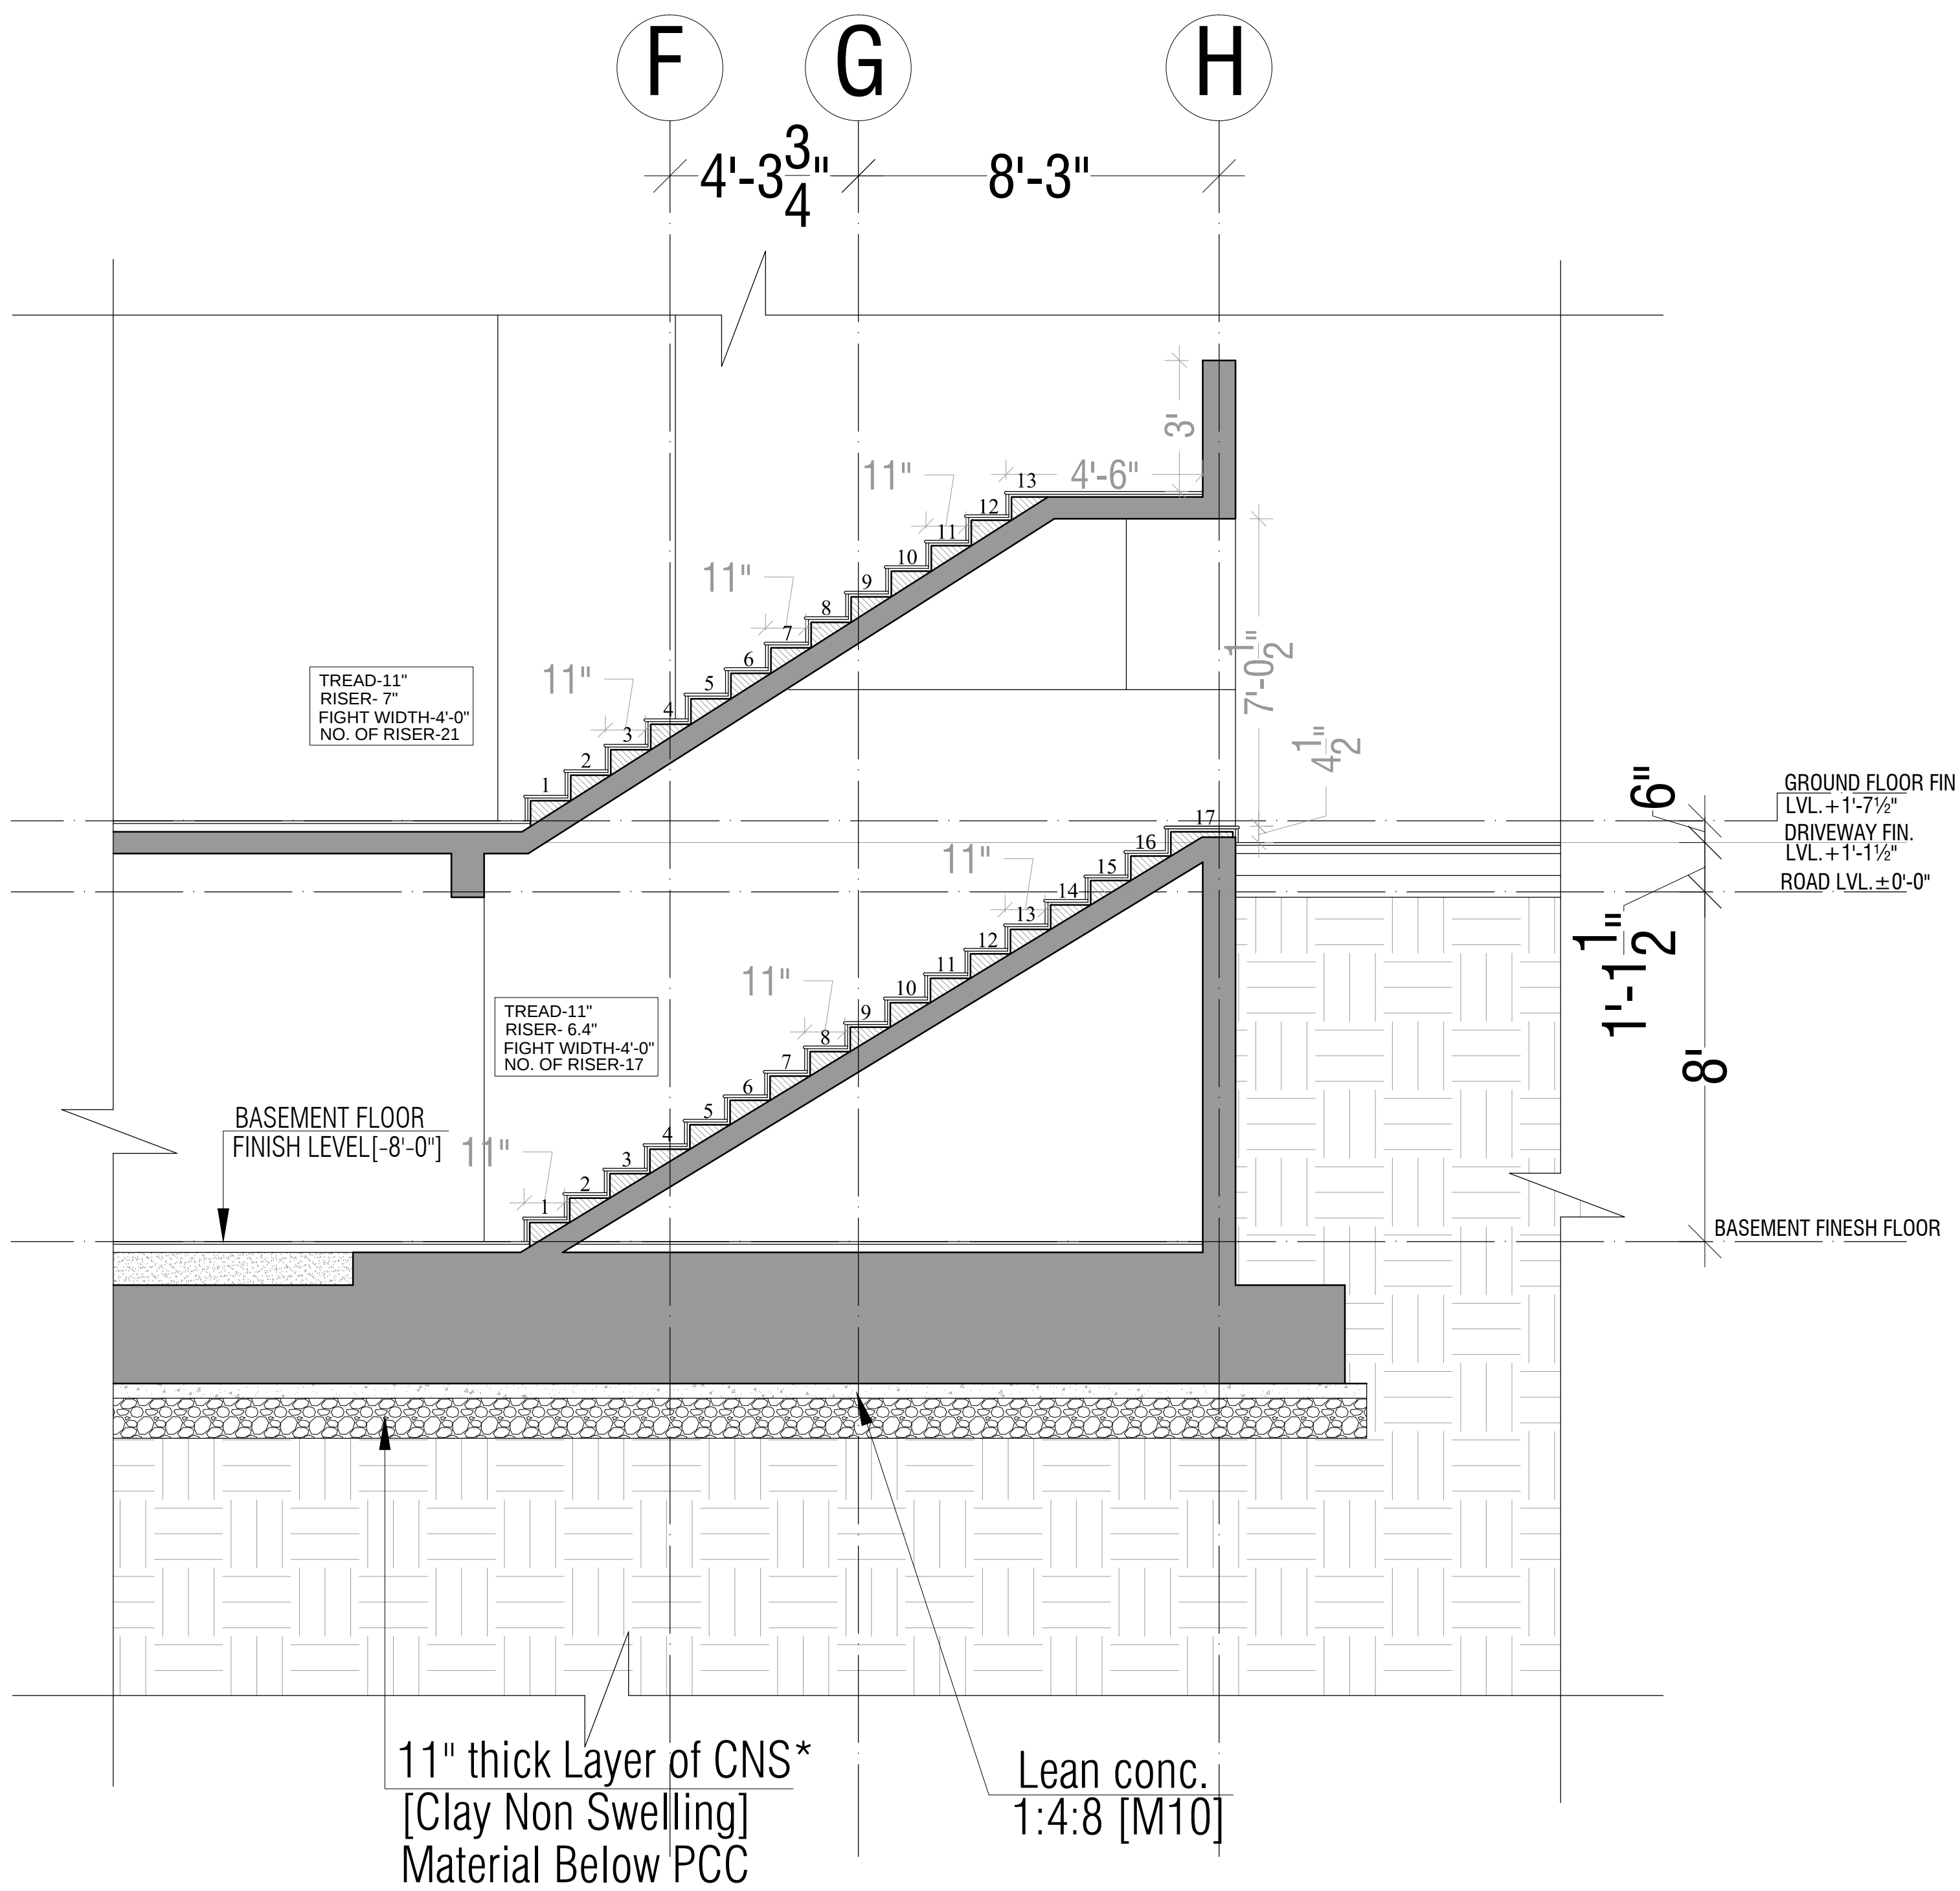

SECTION A A'

Project:
**Proposed Residential Building
At Plot - Flats -E In Surya City
N.H.-11 Fatehpur Sikri Road,
Bharatpur Rajasthan.**


Owner:
Surya Builders & Developers

Drawing:
Basement Floor Staircase Detail

North:	DATE: 02 MAY 2016
	Location: \\manserver-pc\Drawings\Bharatpur\Manoj\J\
	WORKING\WORKING PLAN
	name :- Shyam File no: 495

	Design Space Consultants
	Architects & Interior Designer


Plot no. 65, Acme Heights, Visheshwaria Nagar,
Behind D.C. Hospital, Triveni nagar,
Gopalpura bye-pass Jaipur, Rajasthan
ph: 0141-2763533, 9828117586
E-mail: sunil@designspaceconsultants.com
Website: www.designspaceconsultants.com

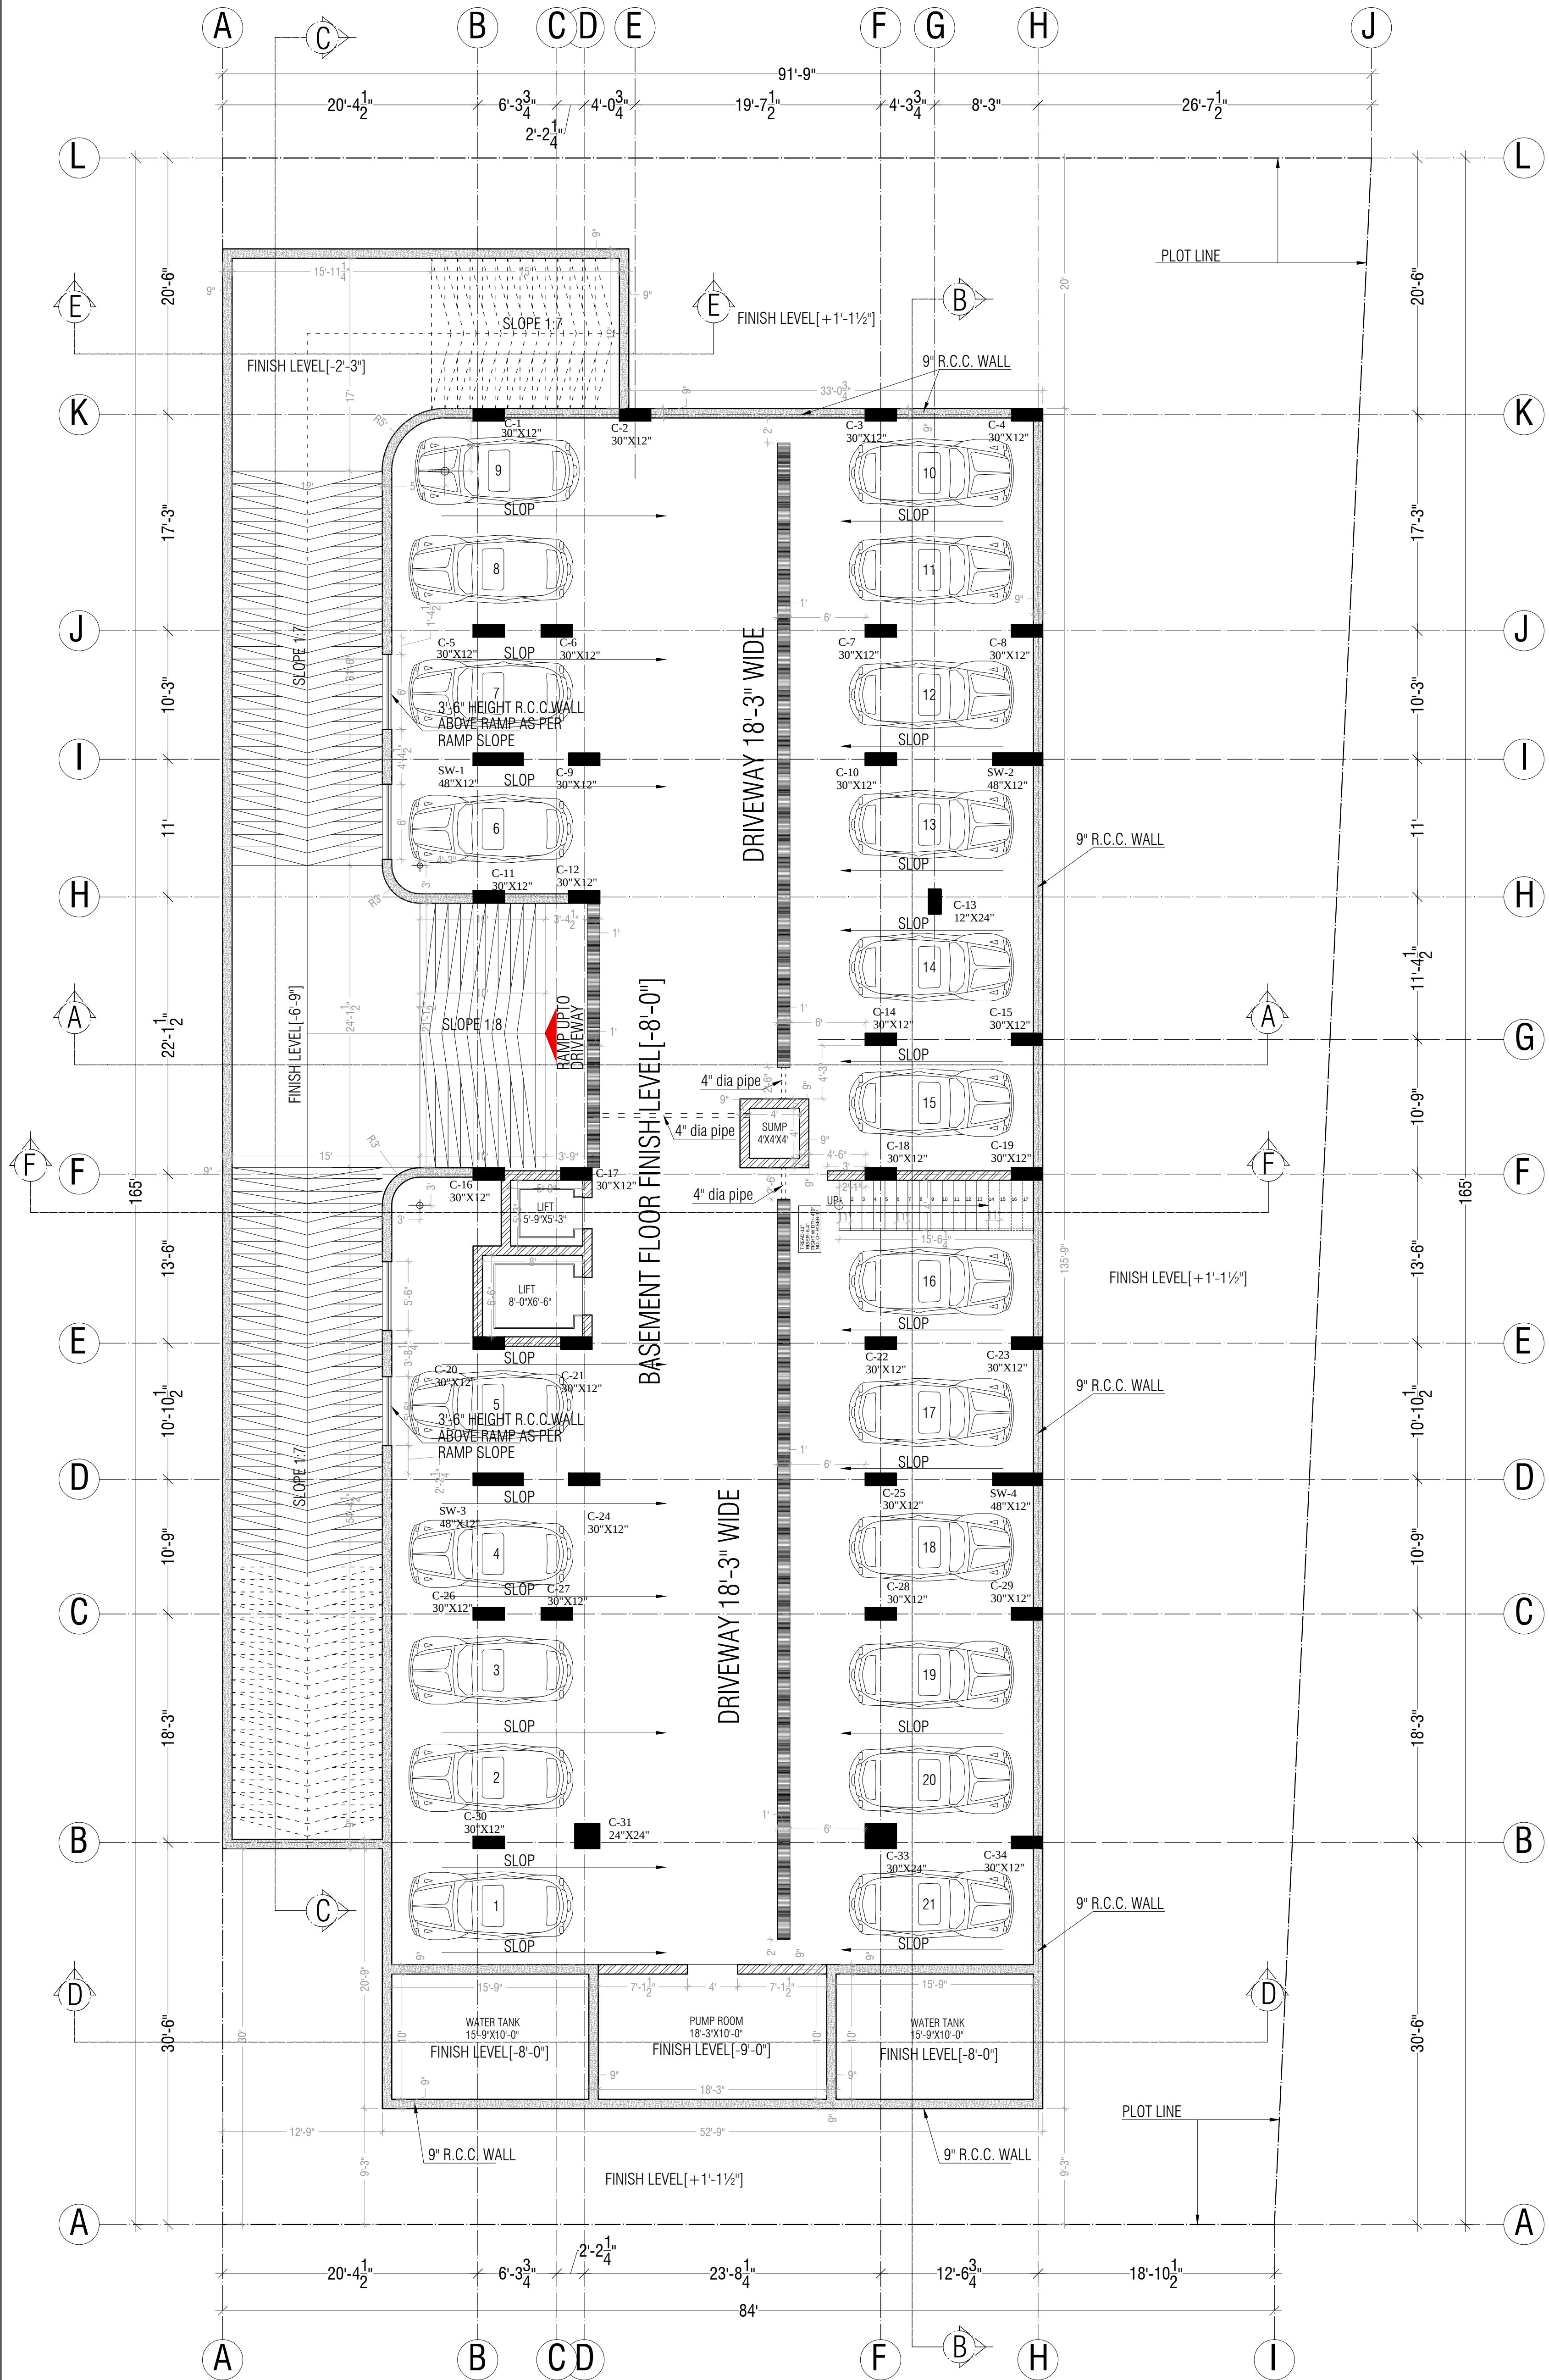

Project:
**Proposed Residential Building
At Plot - Flats -E In Surya City
N.H.-11 Fatehpur Sikri Road,
Bharatpur Rajasthan.**








Owner:
Surya Builders & Developers

Drawing:
Basement Floor Plan

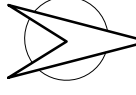North:

DATE: 02 MAY 2016
Location:
[\\naserver-pc\\E\\drawing\\Bharatpur\\Main\\J]
WORKING/WORKING PLAN
name : Shyam
File no: 495

**Design
space**
Consultants
Architects & Interior Designer

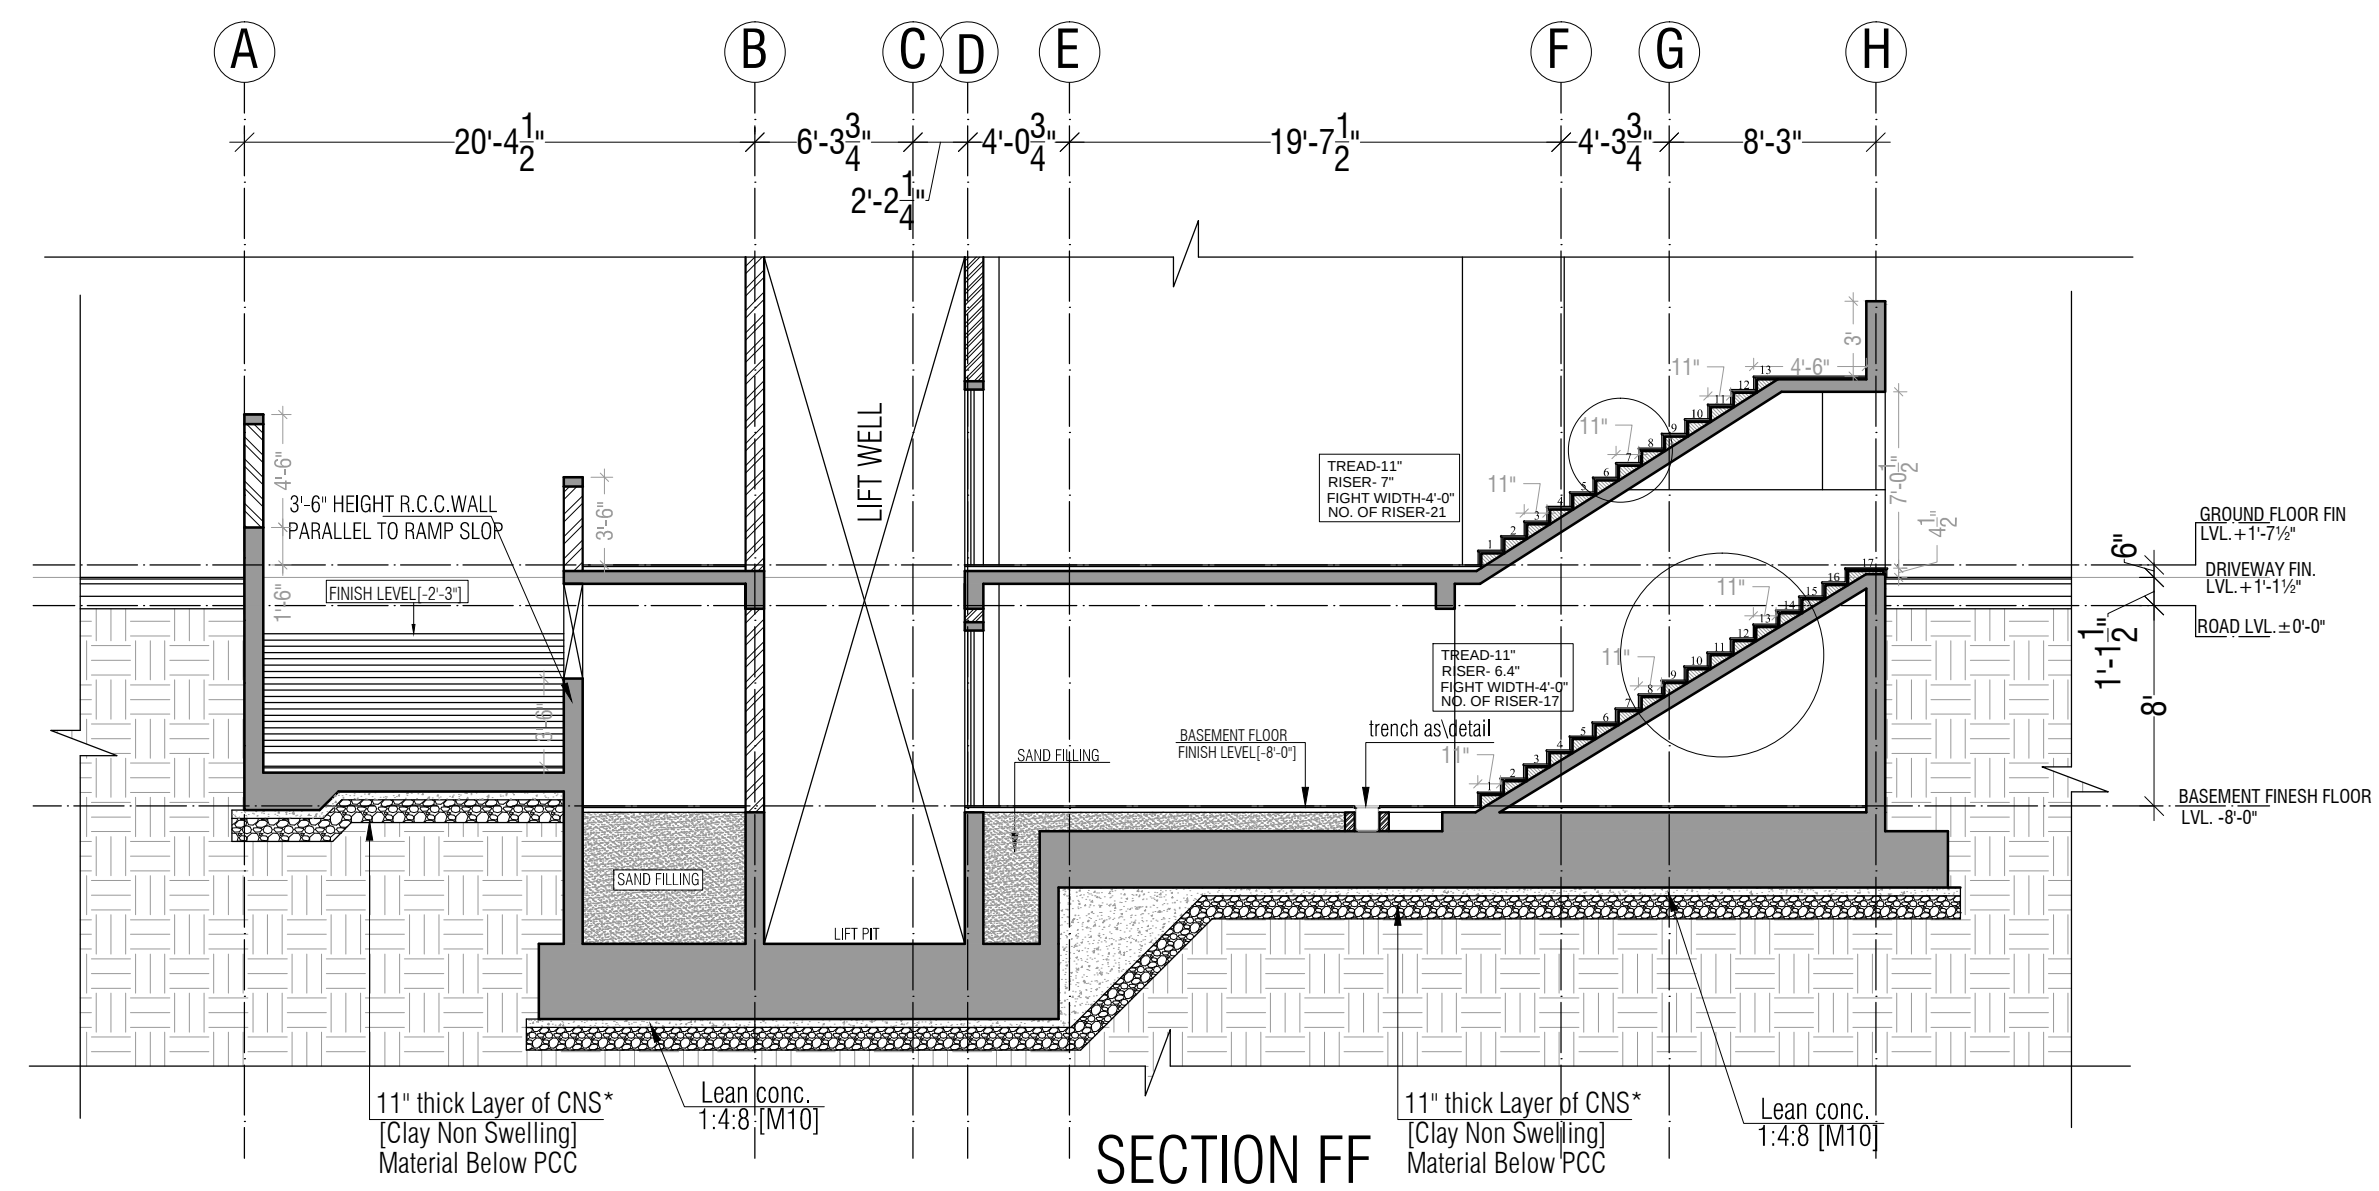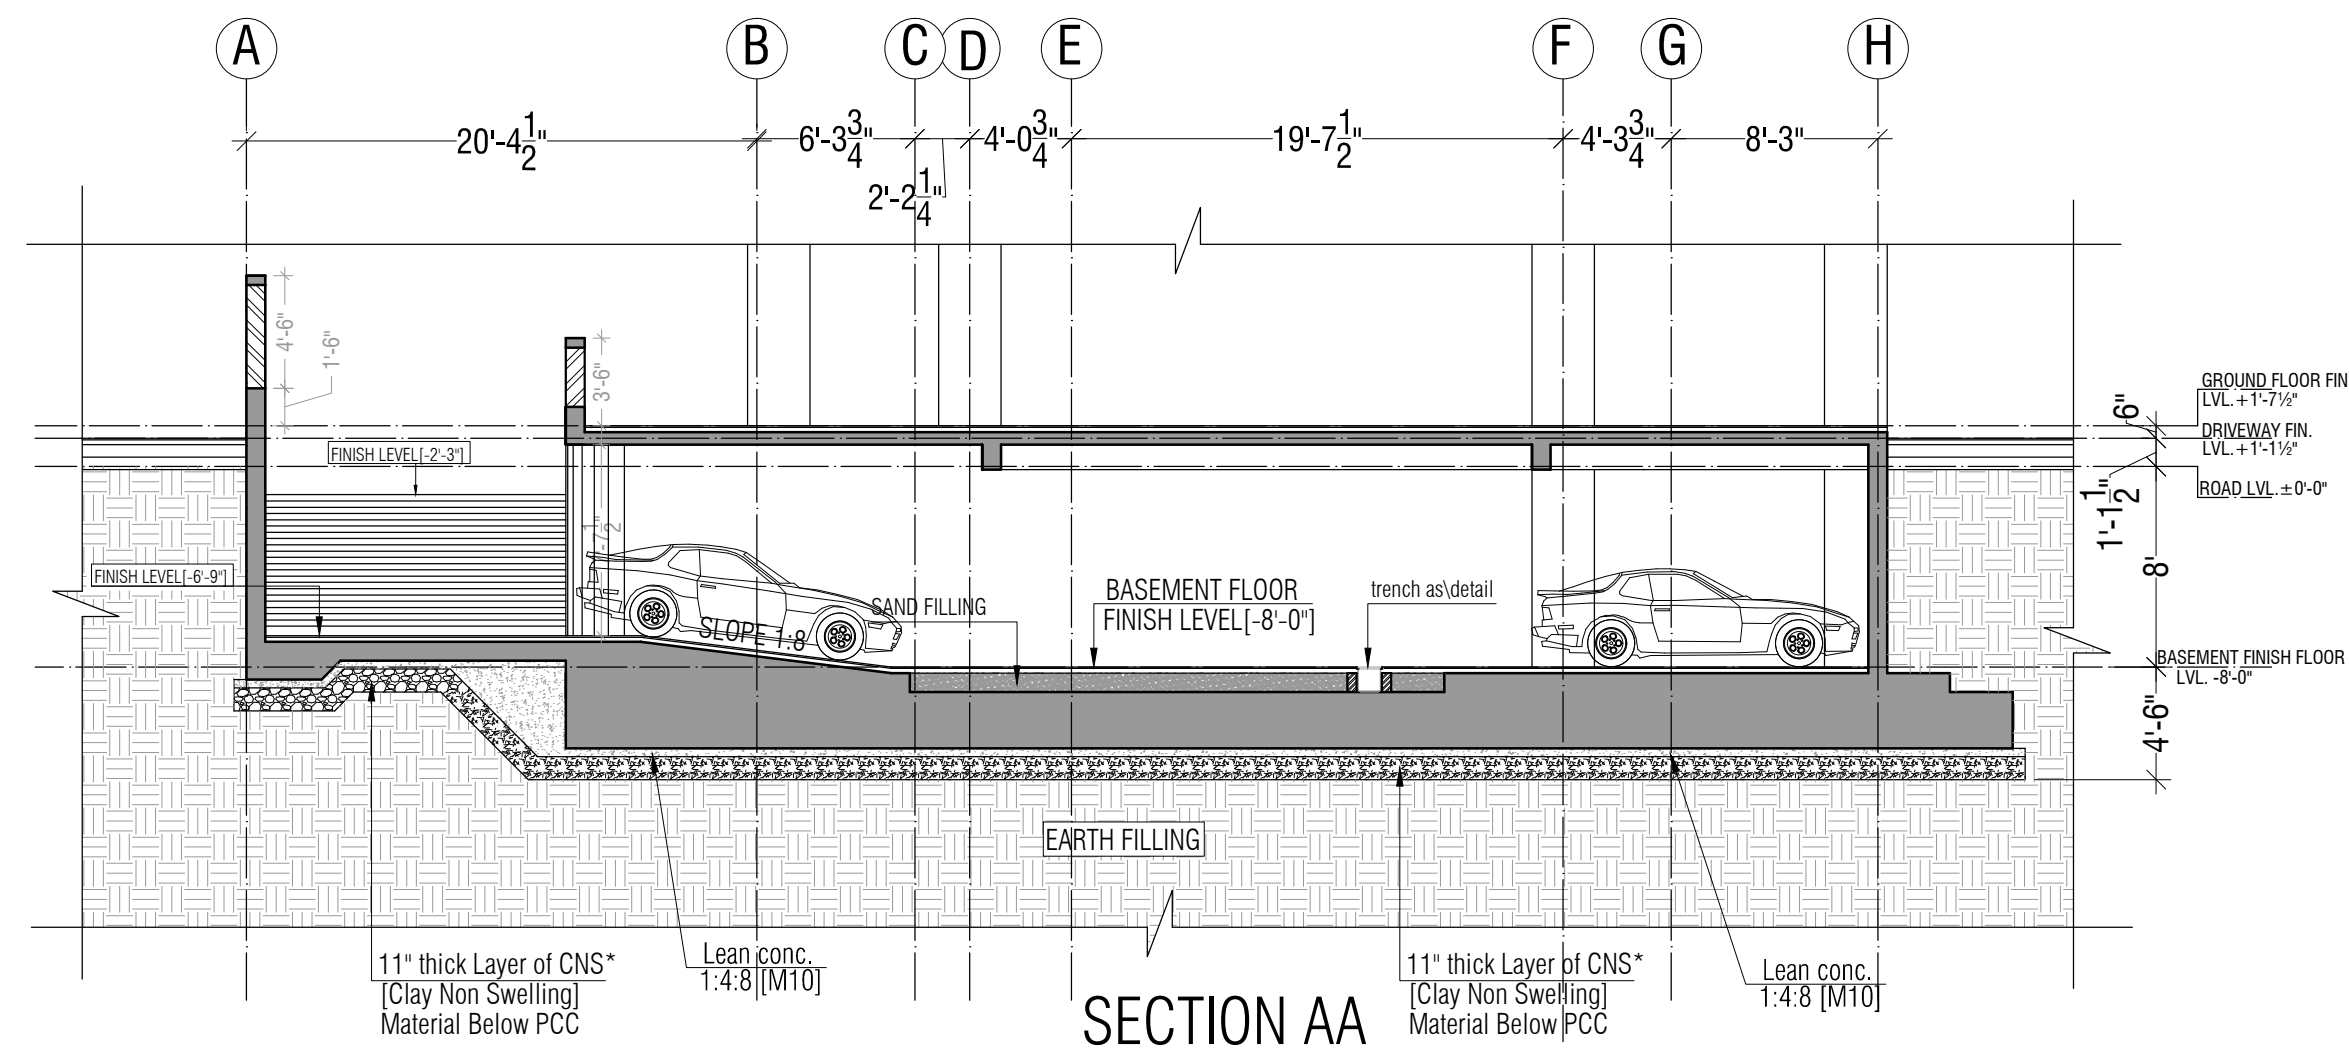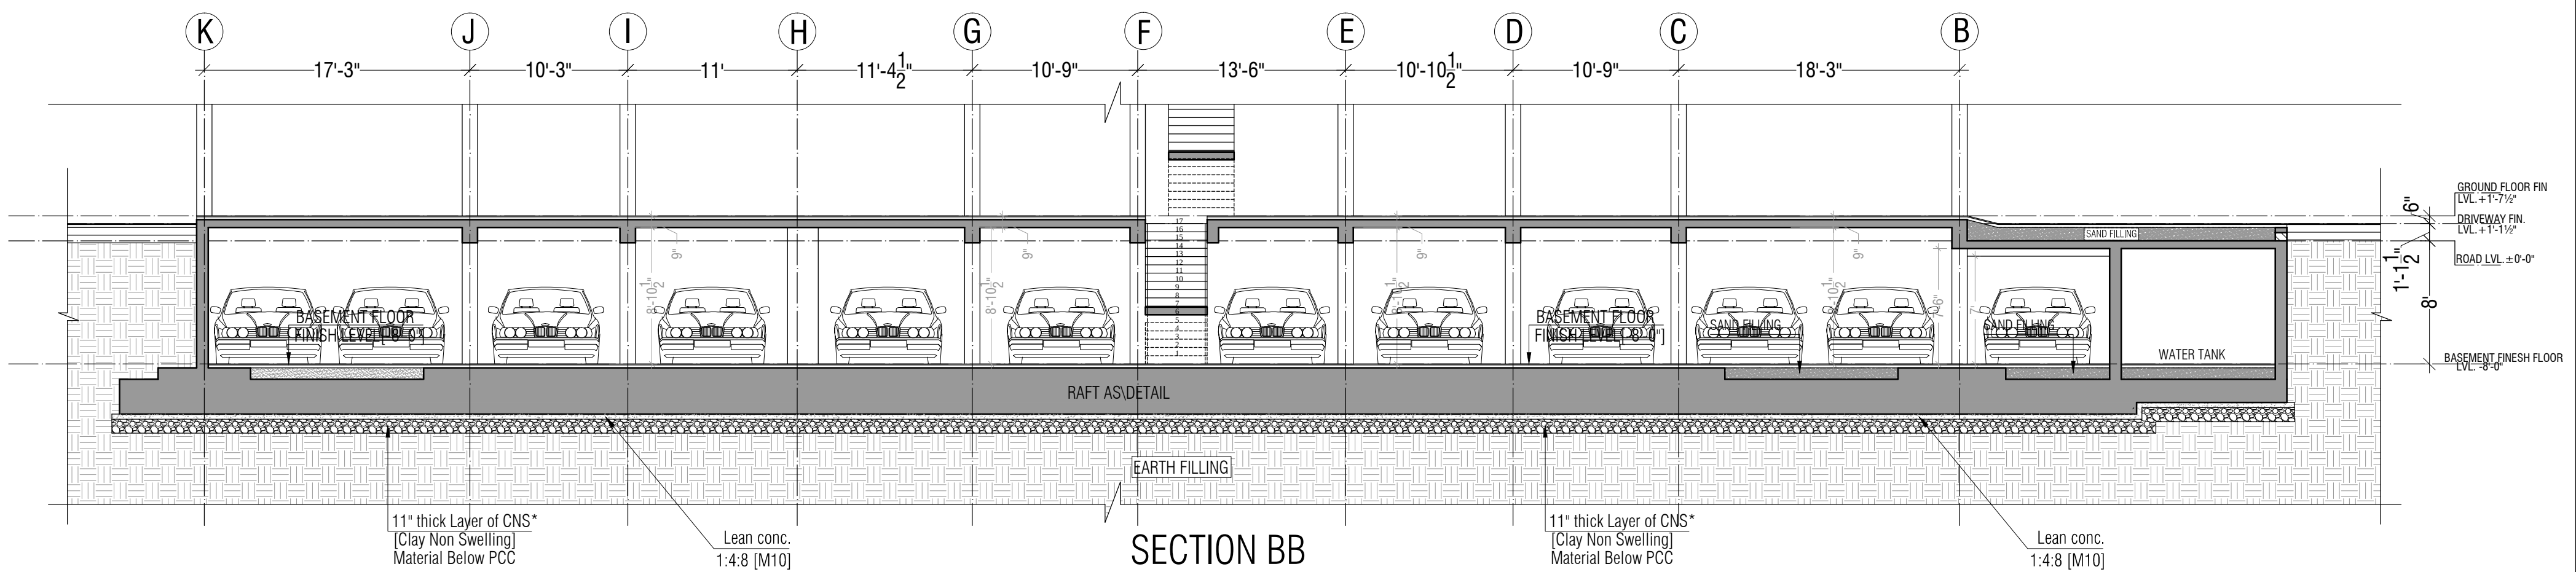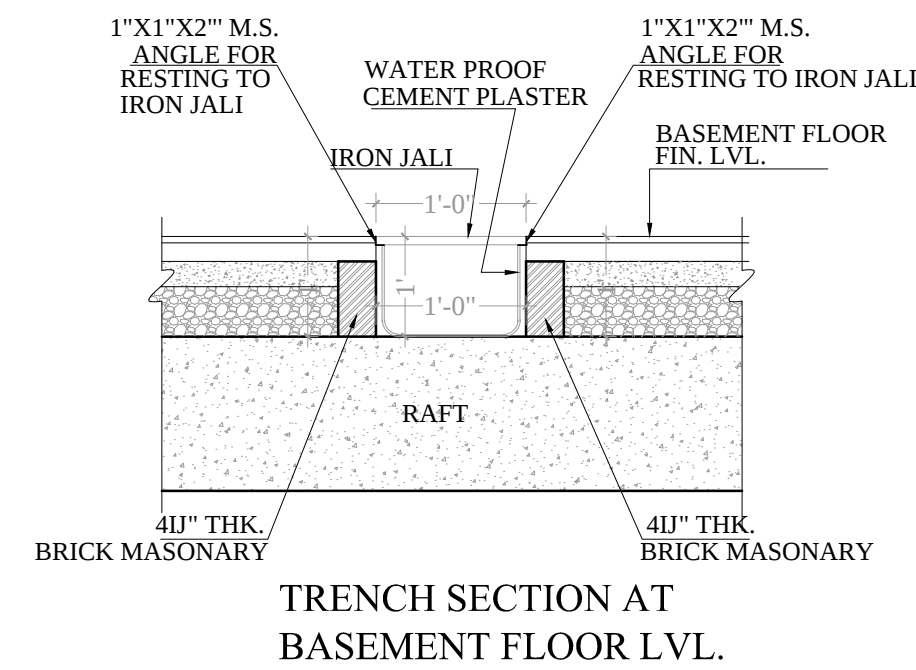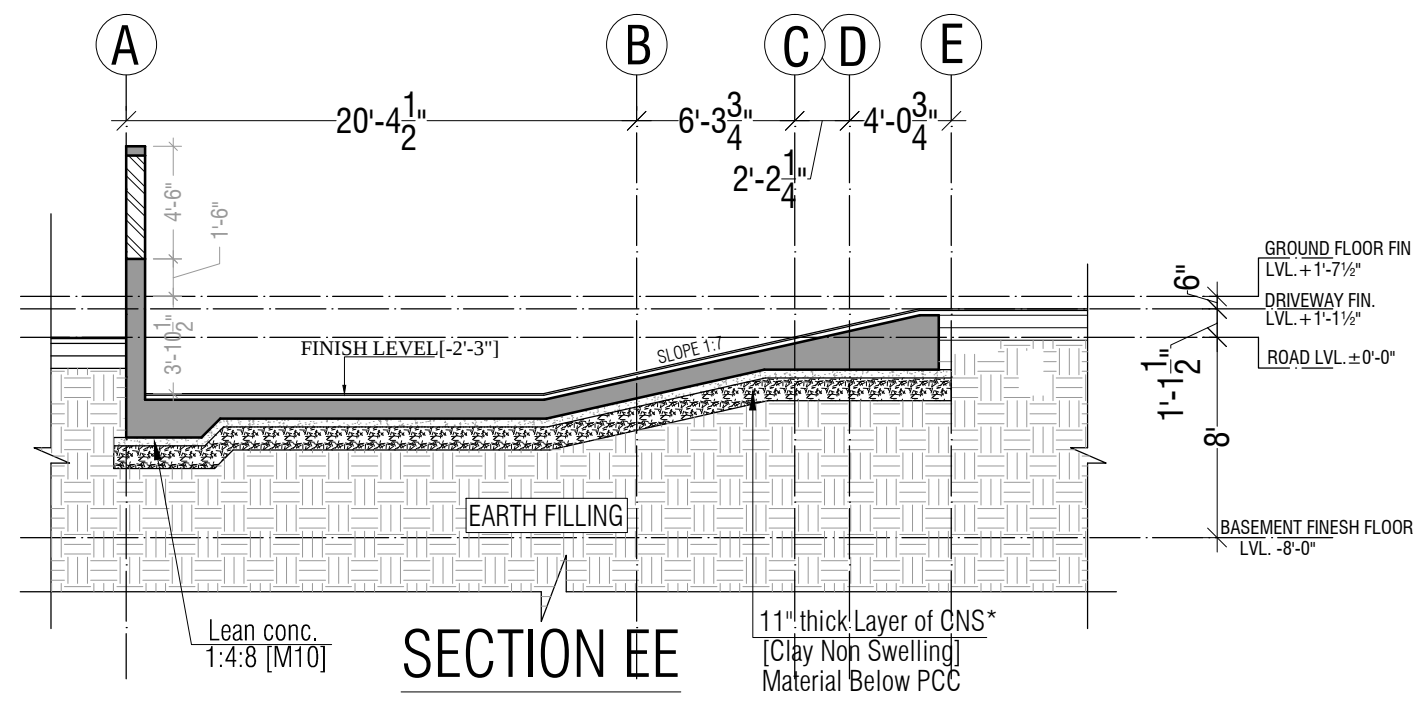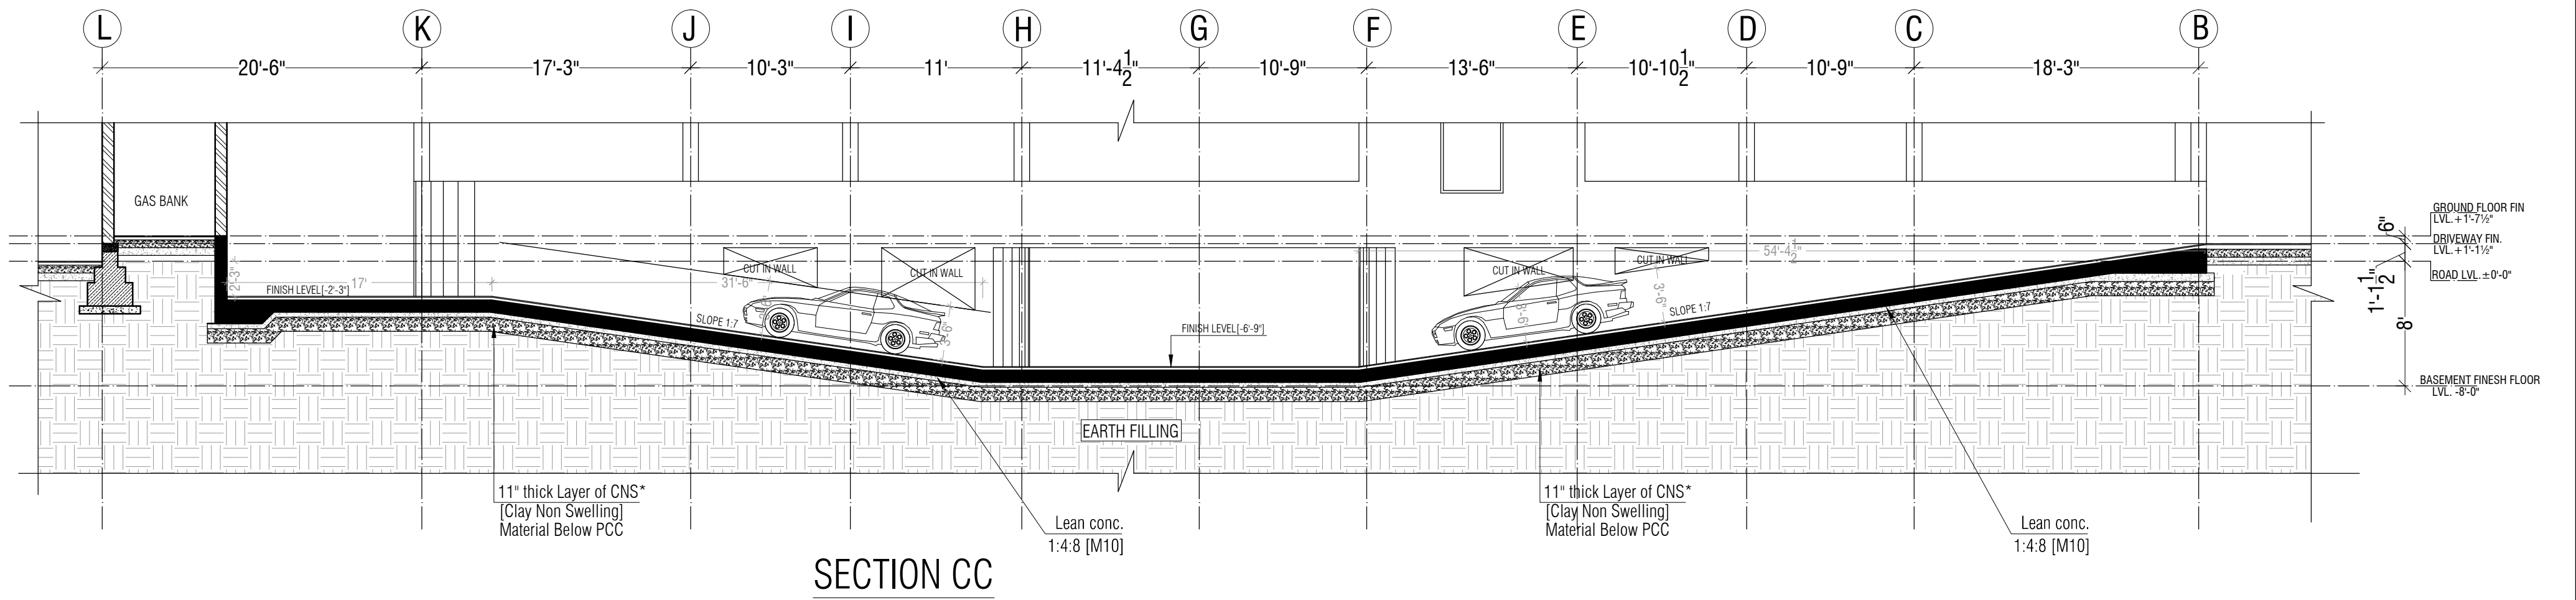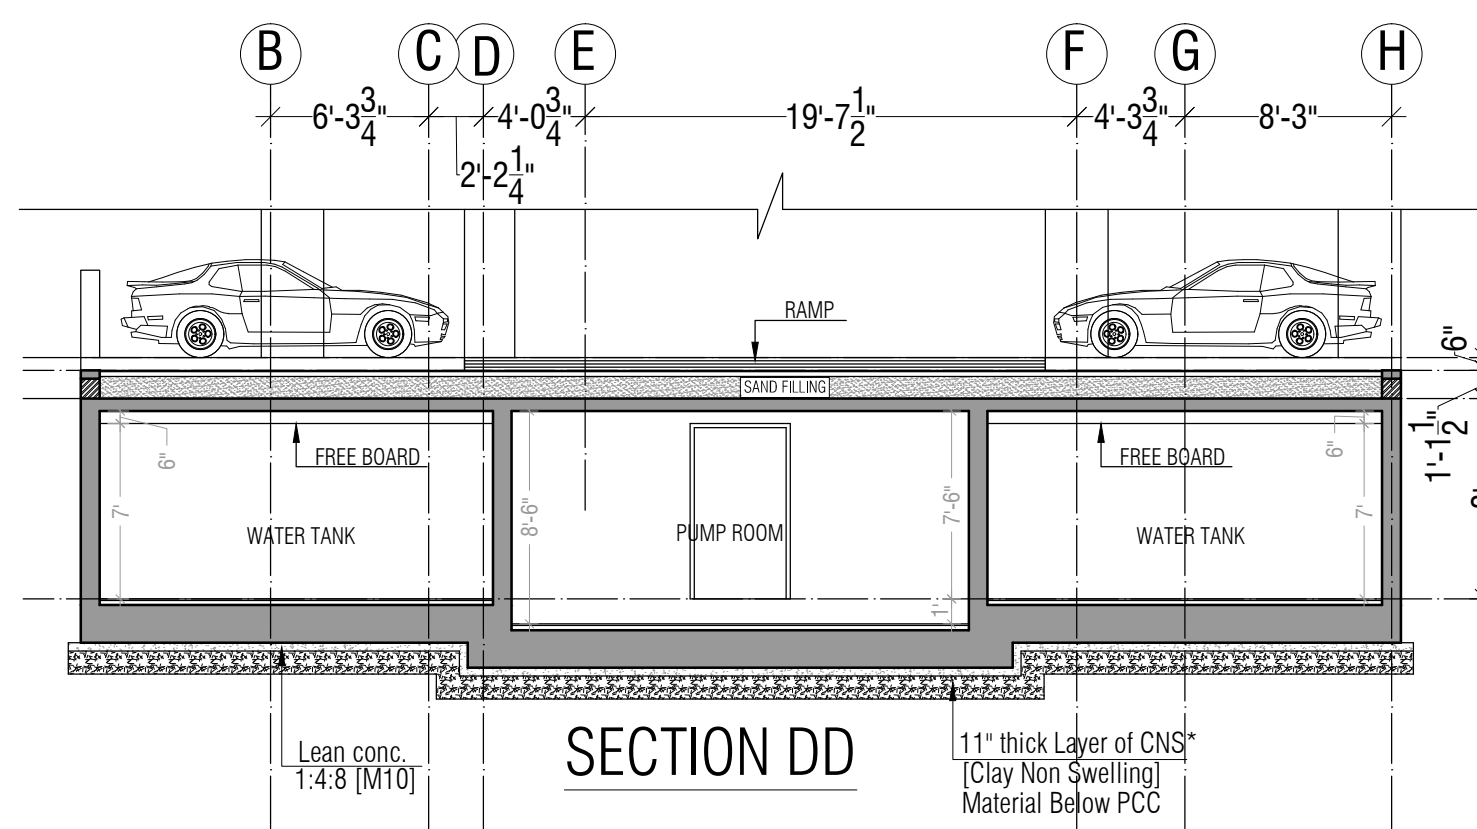Plot no. 65, Acme Heights, Visheshwari Nagar,
Behind D.C. Hospital, Triveni nagar,
Gopalpura bye-pass Jaipur, Rajasthan
ph: 0141-2763533, 9826117596
E-mail: sunil@designspaceconsultants.com
Website: www.designspaceconsultants.com



Project:

Proposed Residential Building
At Plot - Flats - E In Surya City
N.H.-11 Fatehpur Sikri Road,
Bharatpur Rajasthan.


Owner:

Surya Builders & Developers

Drawing:

Basement Floor Section

North:

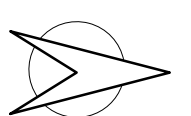

DATE: 09 MAY 2016

Location:
\\mainserv-pc\E\drawings\Bharatpur\Manoj J.
WORKING\Working Plan

name :- Shyam
File no:495

Design Space
Consultants
Architects & Interior Designer

Plot no. 65, Acme Heights, Visheswaria Nagar,
Behind D.C. Hospital, Triveni nagar,
Gopalpura bye-pass Jaipur, Rajasthan
ph: 0141-2763533, 9828117586
E-mail: sunil@designspaceconsultants.com
Website: www.designspaceconsultants.com



EAST SIDE ELEVATION

GENERAL NOTES :-

1. IN CASE OF ANY AMBIGUITY BETWEEN THE ARCHITECT AND THE STRUCTURAL DRAWING PLEASE INFORM THE ARCHITECT.

2. THIS DRAWING IS THE PROPERTY OF STUDIO AND ITS USE IN ANY MANNER BY ANY PERSON IS PROHIBITED.

NOTES :-

PRINTS ISSUED :-				
NOS.				
DATE				
NOS.				
DATE				
SCALE: 0'-1"=	PROJECT NO. 495			
DATE: 10 JAN, 2017	NO.	DATE		REVISION
DRN. SHYAM	1			
REV.	2			
CHD.	3			
APPD. SUNIL JAIN	4			

Project:

Proposed Residential Building
At Plot - Flats - E In Surya City
N.H.-11 Fatehpur Sikri Road,
Bharatpur Rajasthan.

Owner:

Surya Builders & Developers

Drawing:

East Side Elevation

North:

DATE: 10 JANUARY 2017


Location: c:\mansover-pc\Drawings\Bharatpur\Main\j\FINAL\WORKING ELEVATIONS

name - Shyam

File no: 495

Design space
consultants
Architects & Interior Designer

Plot no. 65, Acme Heights, Visheshwaria Nagar,
Behind D.C. Hospital, Triveni nagar,
Gopalpura bye-pass Jaipur, Rajasthan
ph 0141-2763533, 9828117586
E-mail: sunil@designspaceconsultants.com
Website: www.designspaceconsultants.com

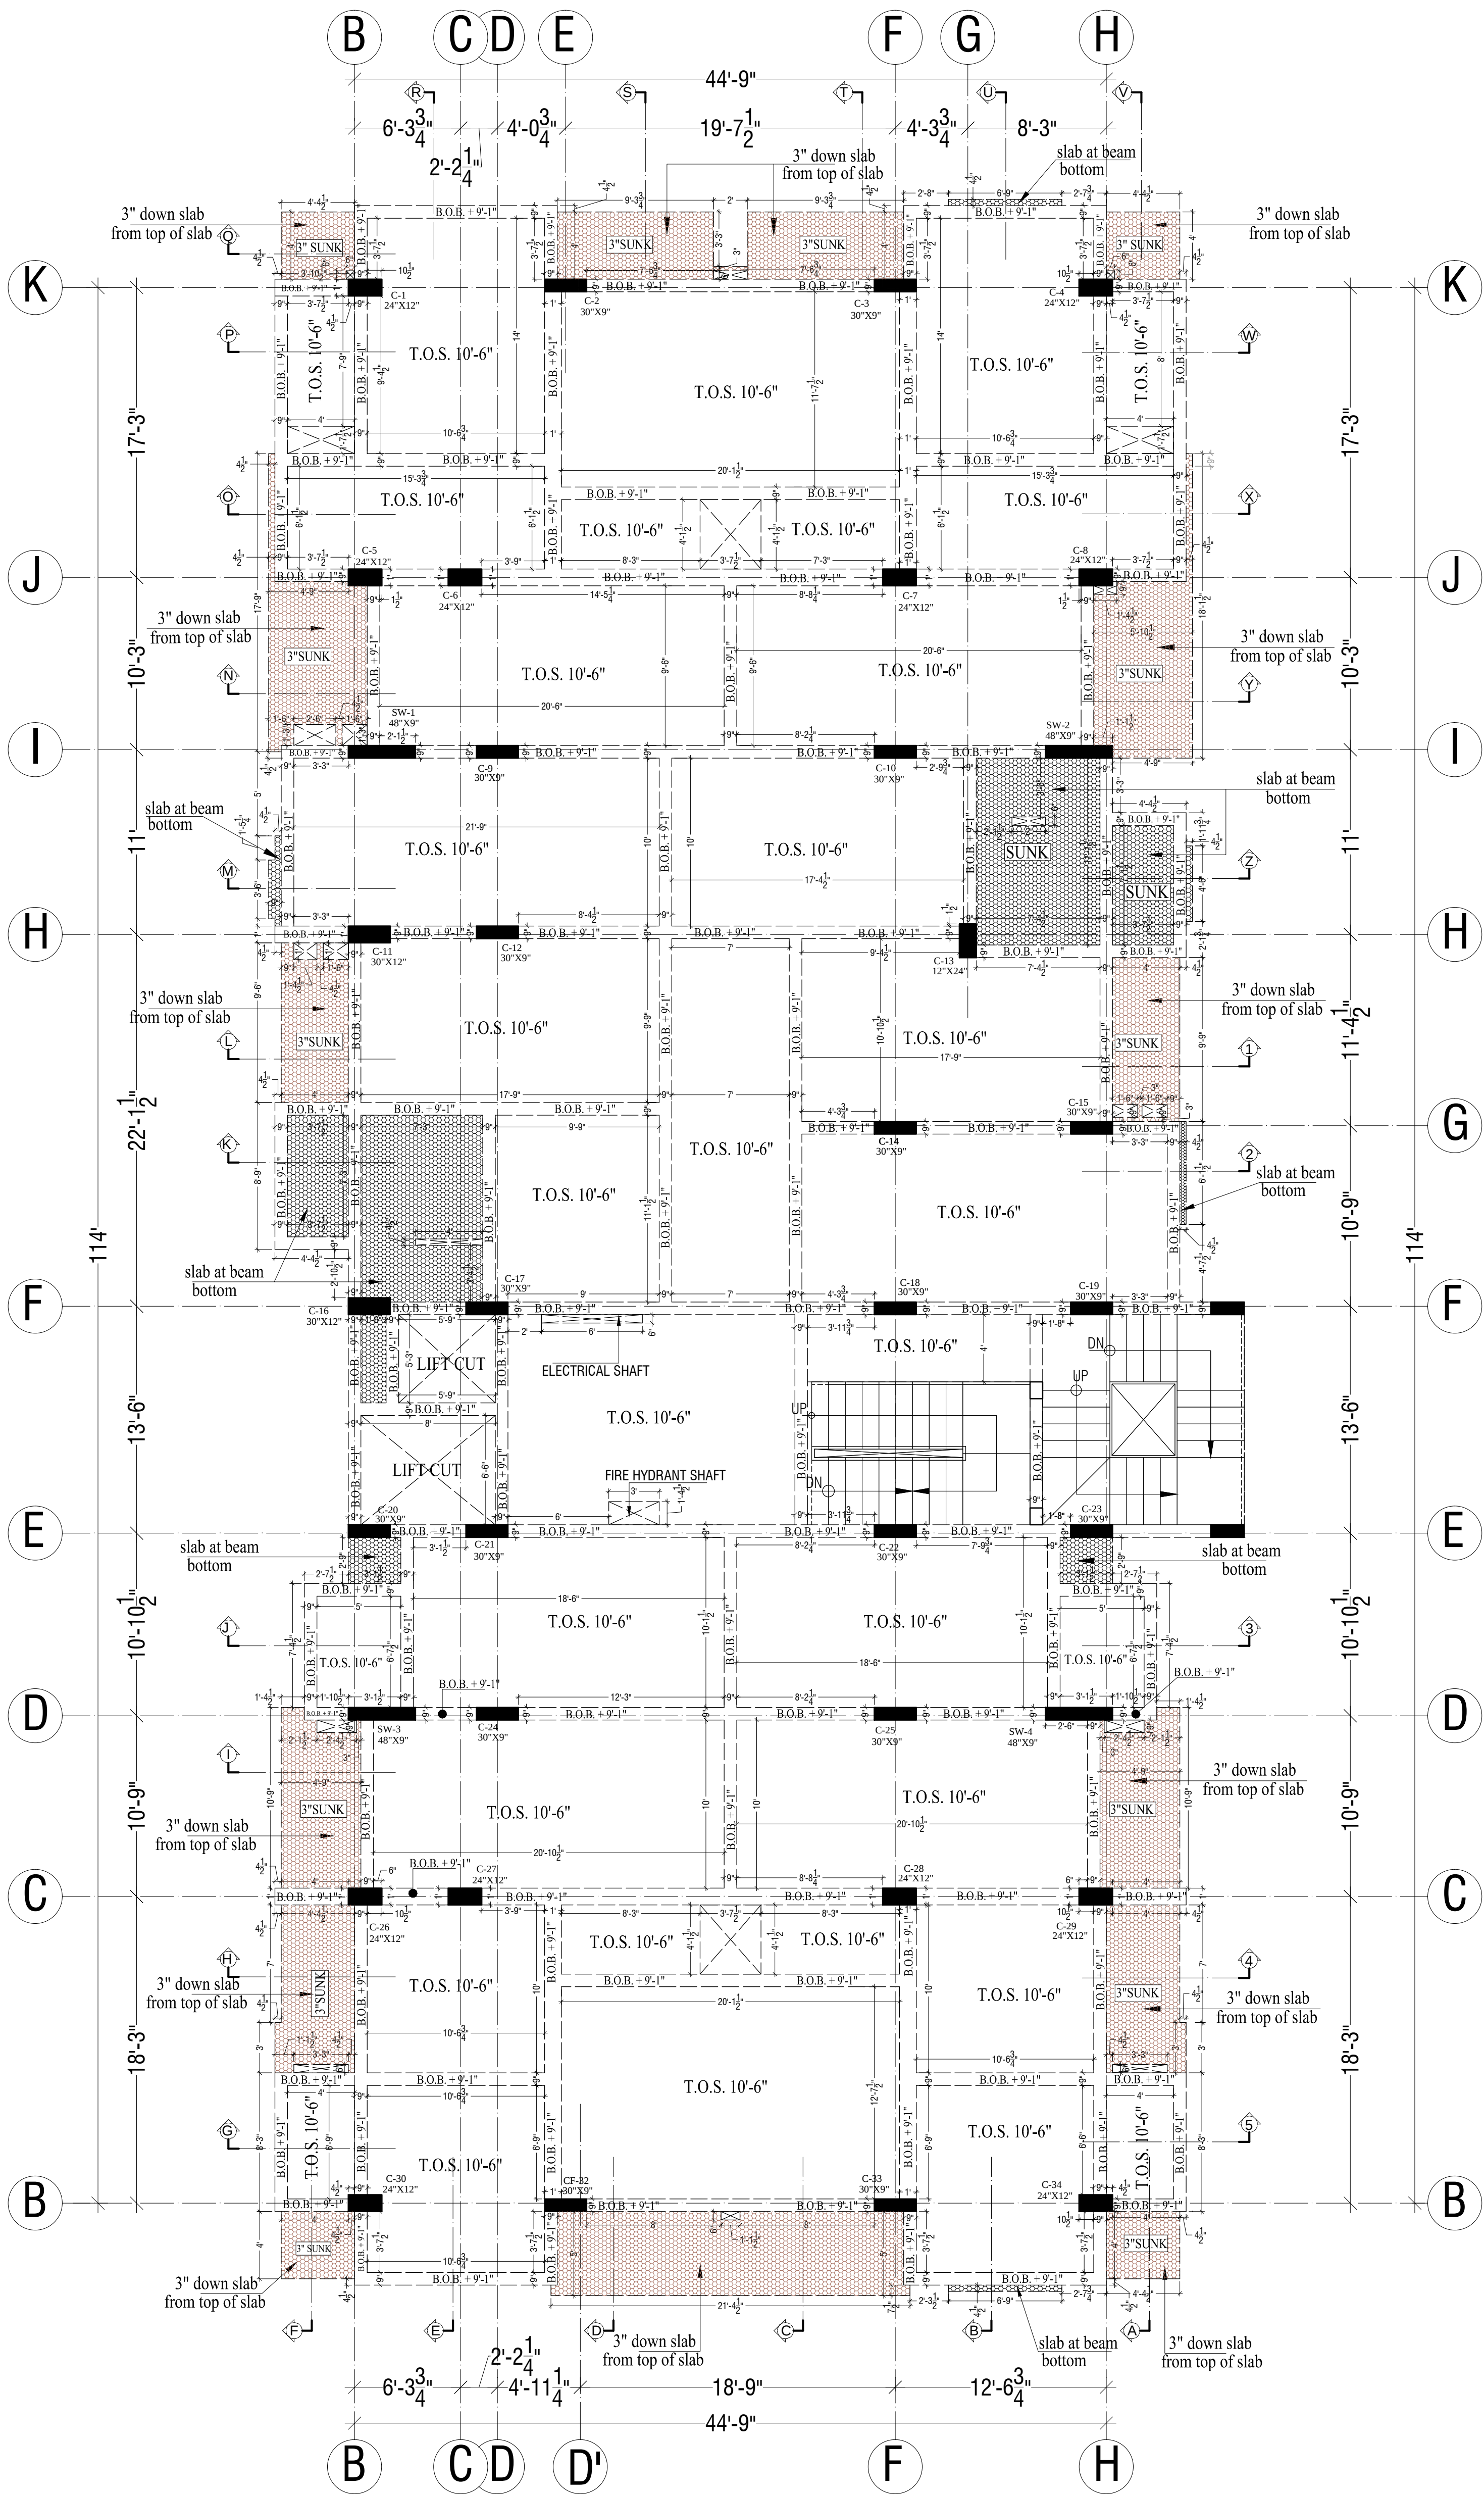

GENERAL NOTES :-				
1. IN CASE OF ANY AMBIGUITY BETWEEN THE ARCHITECT AND THE STRUCTURAL DRAWING PLEASE INFORM THE ARCHITECT.				
2. THIS DRAWING IS THE PROPERTY OF STUDIO AND ITS USE IN ANY MANNER BY ANY PERSON IS PROHIBITED.				
NOTES :-				
PRINTS ISSUED :-				
NOS.				
DATE				
NOS.				
DATE				
SCALE: 0'-1"=		PROJECT NO. 495		
DATE: 21 APRIL 2017		NO.	DATE	REVISION
DRN.	SHYAM	1		
REV.		2		
CHD.		3		
APPD.	SUNIL JAIN	4		

Project:

Proposed Residential Building
At Plot - Flats -E In Surya City
N.H.-11 Fatehpur Sikri Road,
Bharatpur Rajasthan.

Owner:

Surya Builders & Developers

Drawing:

Eighth Floor Roof Shuttering Plan

North:

DATE: 21 APRIL 2017

Location:
\\manserver-pc\Drawings\Bharatpur\Manoj ji,
WORKING\shuttering plan


name :- Shyam

File no: 495

Design
Space
Consultants

Architects & Interior Designer

Plot no. 65, Acme Heights, Visheswaria Nagar,
Behind D.C. Hospital, Triveni nagar,
Gopalpura bye-pass Jaipur, Rajasthan
ph: 0141-2763533, 9828117586
E-mail: sunil@designspaceconsultants.com
Website: www.designspaceconsultants.com

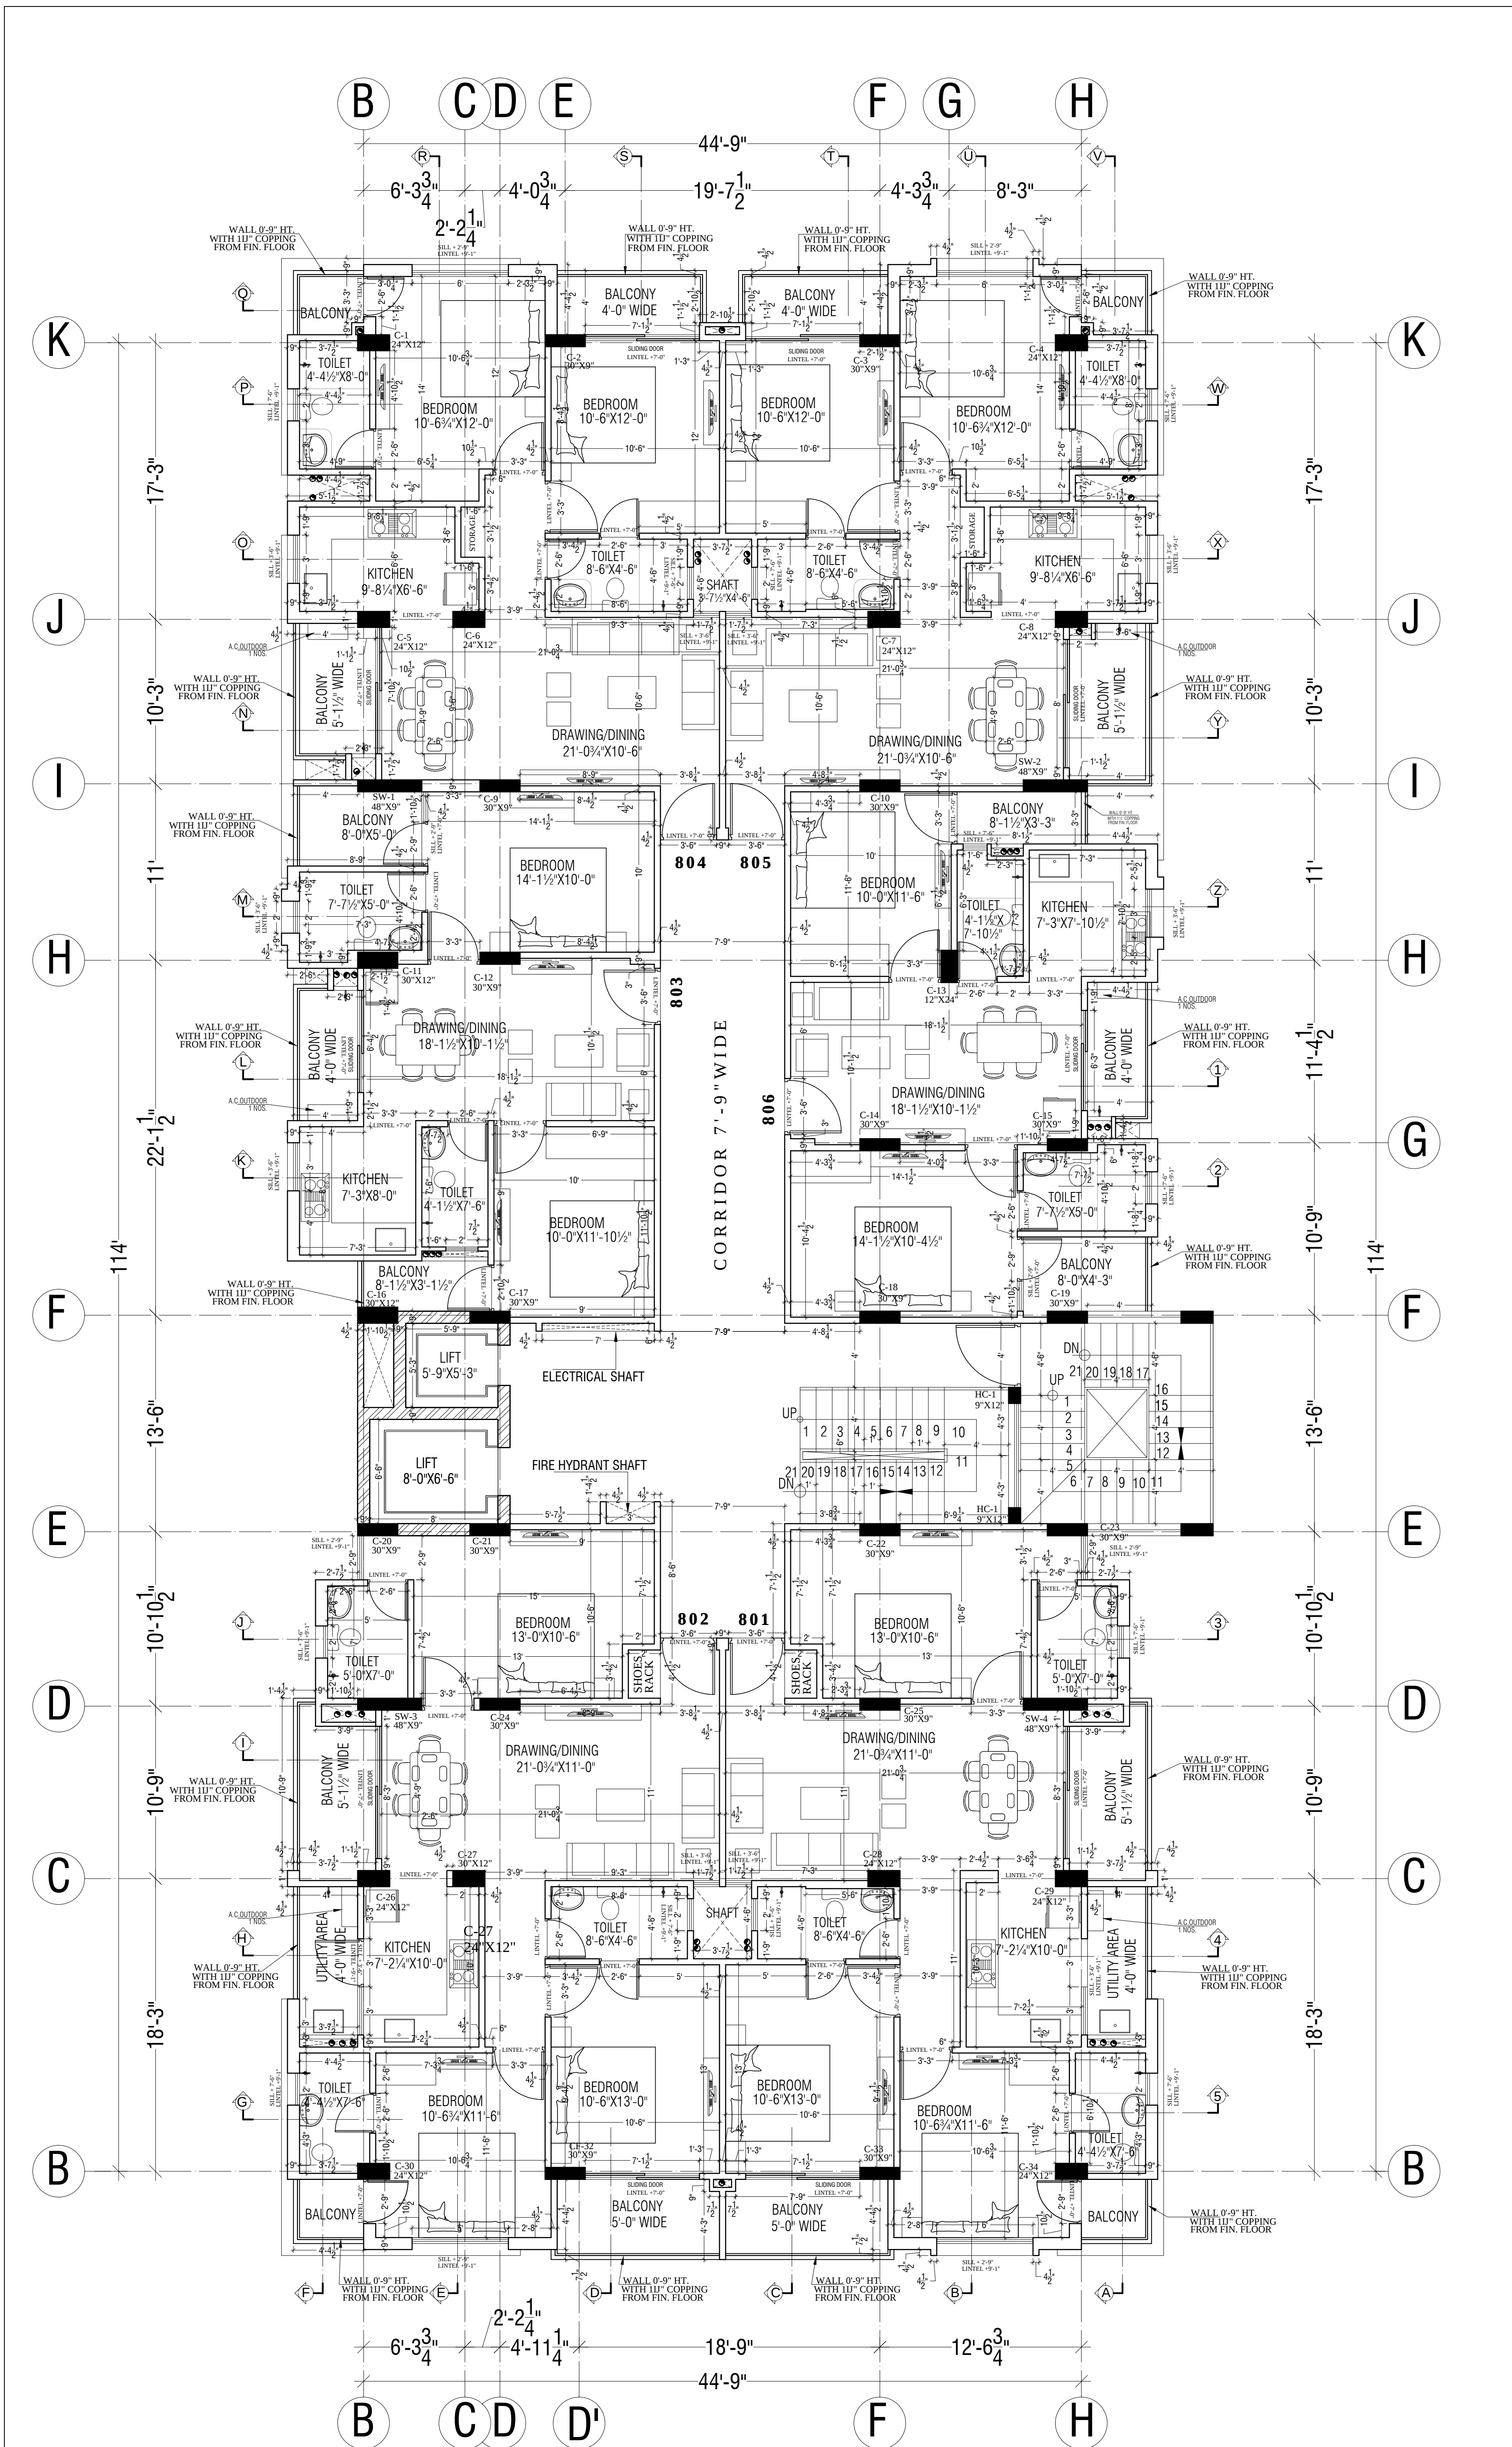

GENERAL NOTES :-

1. IN CASE OF ANY AMBIGUITY BETWEEN THE ARCHITECT AND THE STRUCTURAL DRAWING PLEASE INFORM THE ARCHITECT.

2. THIS DRAWING IS THE PROPERTY OF STUDIO AND ITS USE IN ANY MANNER BY ANY PERSON IS PROHIBITED.

NOTES :-

REVISIONS :-

NO.	DATE	REMARKS
1		
2		
3		
4		
5		

PRINTS ISSUED :-

NOS.	DATE	

Project:

Proposed Residential Building
At Plot - Flats -E In Surya City
N.H.-11 Fatehpur Sikri Road,
Bharatpur Rajasthan.

Owner:

Surya Builders & Developers

Drawing:

Eighth Floor Working Plan

North:

DATE: 20 JULY 2016

Location:
[\\naserver-pc\Edrawings\Bharatpur\Manoj J]
WORKING CENTER LINE PLAN


name :- Shyam

File no: 495

Design
Space
Consultants

Architects & Interior Designer

Plot no. 65, Acme Heights, Visheshwaria Nagar,
Behind D.C. Hospital, Triveni nagar,
Gopalpura bye-pass Jaipur, Rajasthan
ph: 0141-2763533, 9826117596
E-mail: sunil@designspaceconsultants.com
Website: www.designspaceconsultants.com

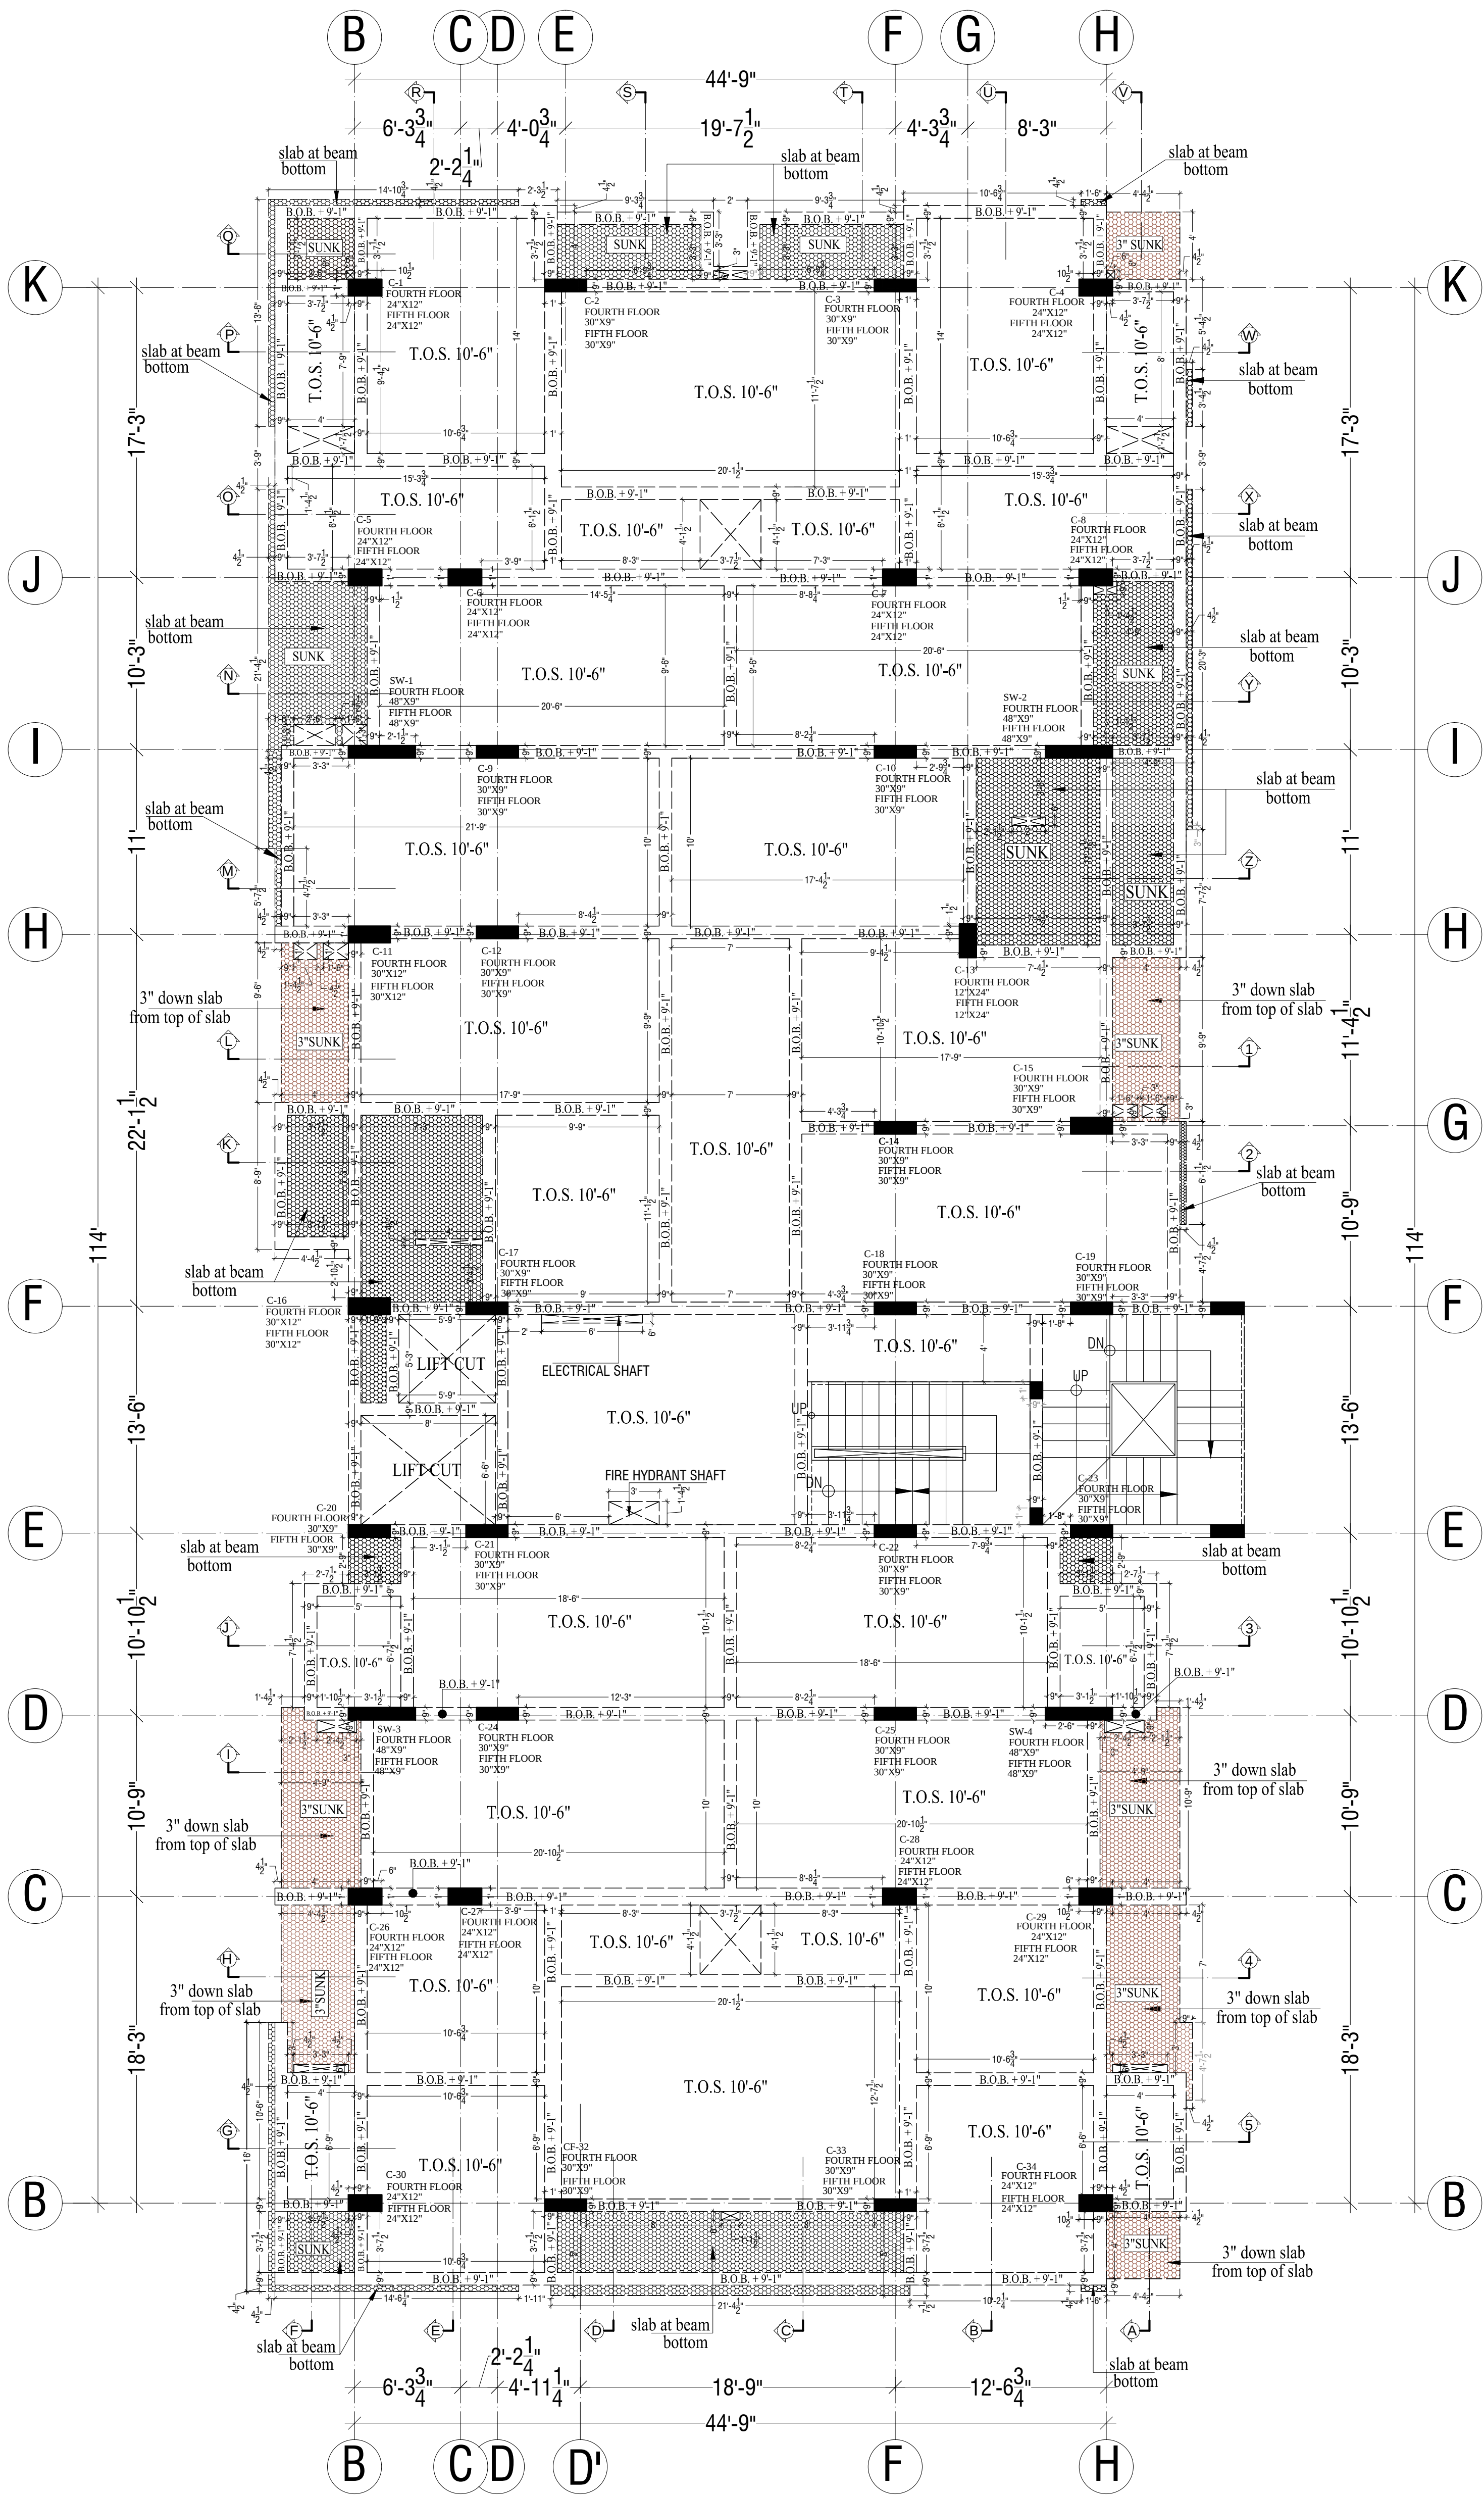

GENERAL NOTES :-				
1. IN CASE OF ANY AMBIGUITY BETWEEN THE ARCHITECT AND THE STRUCTURAL DRAWING PLEASE INFORM THE ARCHITECT.				
2. THIS DRAWING IS THE PROPERTY OF STUDIO AND ITS USE IN ANY MANNER BY ANY PERSON IS PROHIBITED.				
NOTES :-				
PRINTS ISSUED :-				
NOS.				
DATE				
NOS.				
DATE				
SCALE: 0'-1"=	PROJECT NO. 495			
DATE: 04 OCT, 2016	NO.	DATE		REVISION
DRN. SHYAM	1			
REV.	2			
CHD.	3			
APPD. SUNIL JAIN	4			

Project:

**Proposed Residential Building
At Plot - Flats -E In Surya City
N.H.-11 Fatehpur Sikri Road,
Bharatpur Rajasthan.**

Owner:

Surya Builders & Developers

Drawing:

Fourth Floor Roof Shuttering Plan

North:

DATE: 14 DEC. 2016

Location:
\\manserver-pc\Drawings\Bharatpur\Manoj ji,
WORKING\Shuttering plan

name :- Shyam


File no: 495



**Design
Space
Consultants**

Architects & Interior Designer

Plot no. 65, Acme Heights, Visheshwaria Nagar,
Behind D.C. Hospital, Triveni nagar,
Gopalpura bye-pass Jaipur, Rajasthan
ph: 0141-2763533, 9828117586
E-mail: sunil@designspaceconsultants.com
Website: www.designspaceconsultants.com

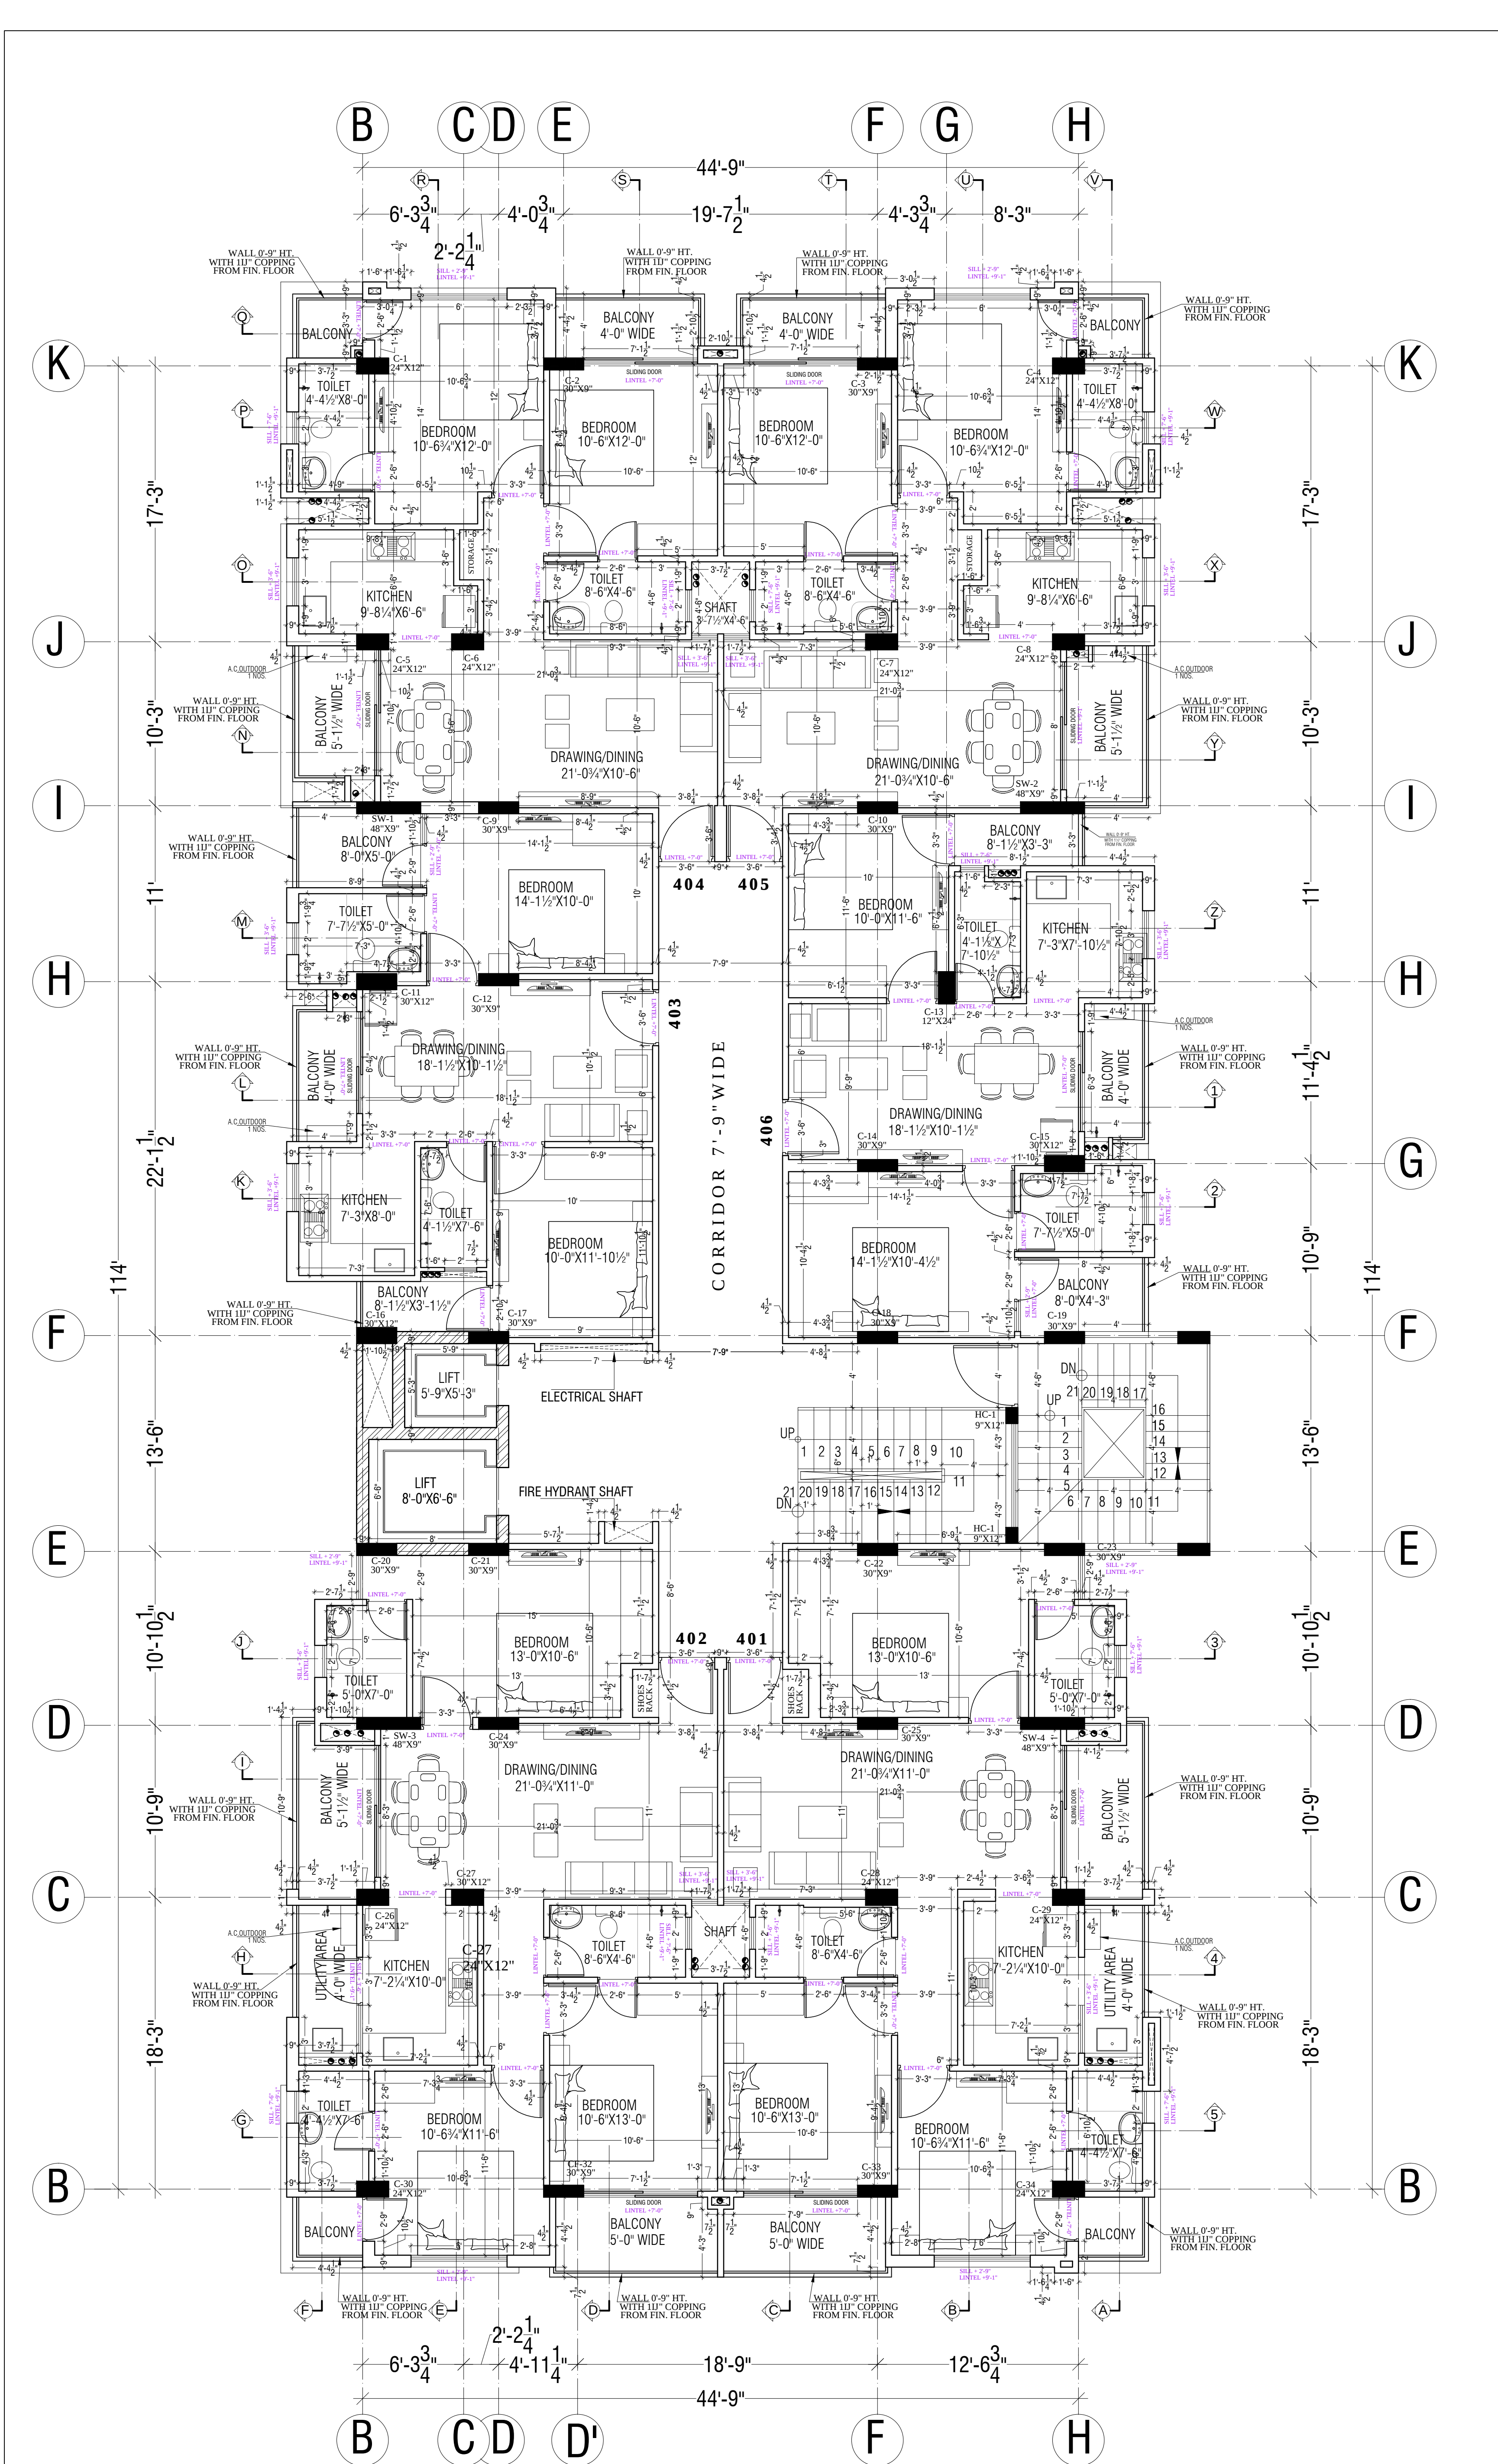

GENERAL NOTES :-		
1. IN CASE OF ANY AMBIGUITY BETWEEN THE ARCHITECT AND THE STRUCTURAL DRAWING PLEASE INFORM THE ARCHITECT.		
2. THIS DRAWING IS THE PROPERTY OF STUDIO AND ITS USE IN ANY MANNER BY ANY PERSON IS PROHIBITED.		
NOTES :-		
REVISIONS :-		
NO.	DATE	REMARKS
1		
2		
3		
4		
5		
PRINTS ISSUED :-		
NOS.		
DATE		

Project:
Proposed Residential Building
At Plot - Flats -E In Surya City
N.H.-11 Fatehpur Sikri Road,
Bharatpur Rajasthan.

Owner:
Surya Builders & Developers


Drawing:
Fourth Floor Working Plan


North:
DATE: 28 DEC. 2016
Location:
name :- Shyam
File no: 495

Design Space
Consultants
Architects & Interior Designer
Plot no. 65, Acme Heights, Visheshwaria Nagar,
Behind D.C. Hospital, Triveni nagar,
Gopalpura bye-pass Jaipur, Rajasthan
ph: 0141-2763533, 9826117596
E-mail: sunil@designspaceconsultants.com
Website: www.designspaceconsultants.com


GENERAL NOTES :-		
1. IN CASE OF ANY AMBIGUITY BETWEEN THE ARCHITECT AND THE STRUCTURAL DRAWING PLEASE INFORM THE ARCHITECT.		
2. THIS DRAWING IS THE PROPERTY OF STUDIO AND ITS USE IN ANY MANNER BY ANY PERSON IS PROHIBITED.		
NOTES :-		
REVISIONS :-		
NO.	DATE	REMARKS
1		
2		
3		
4		
5		
PRINTS ISSUED :-		
NOS.		
DATE		
NOS.		
DATE		

Project:	
Proposed Residential Building At Plot - Flats -E In Surya City N.H.-11 Fatehpur Sikri Road, Bharatpur Rajasthan.	
Owner:	
Surya Builders & Developers	
Drawing:	
GROUND FLOOR ROOF SHUTTERING	
North:	DATE: 02 MAY 2016
	Location: C:\massever-pc\Drawings\Bharatpur\Manoj J. WORKING CENTER LINE PLAN
	name :- Shyam
	File no: 495
 Address: Architects & Interior Designer	
Plot no. 65, Acme Heights, Visheswaria Nagar, Behind D.C. Hospital, Triveni nagar, Gopalpura bye-pass Jaipur, Rajasthan ph: 0141-2763533, 9828117586 E-mail: sunil@designspaceconsultants.com Website: www.designspaceconsultants.com	

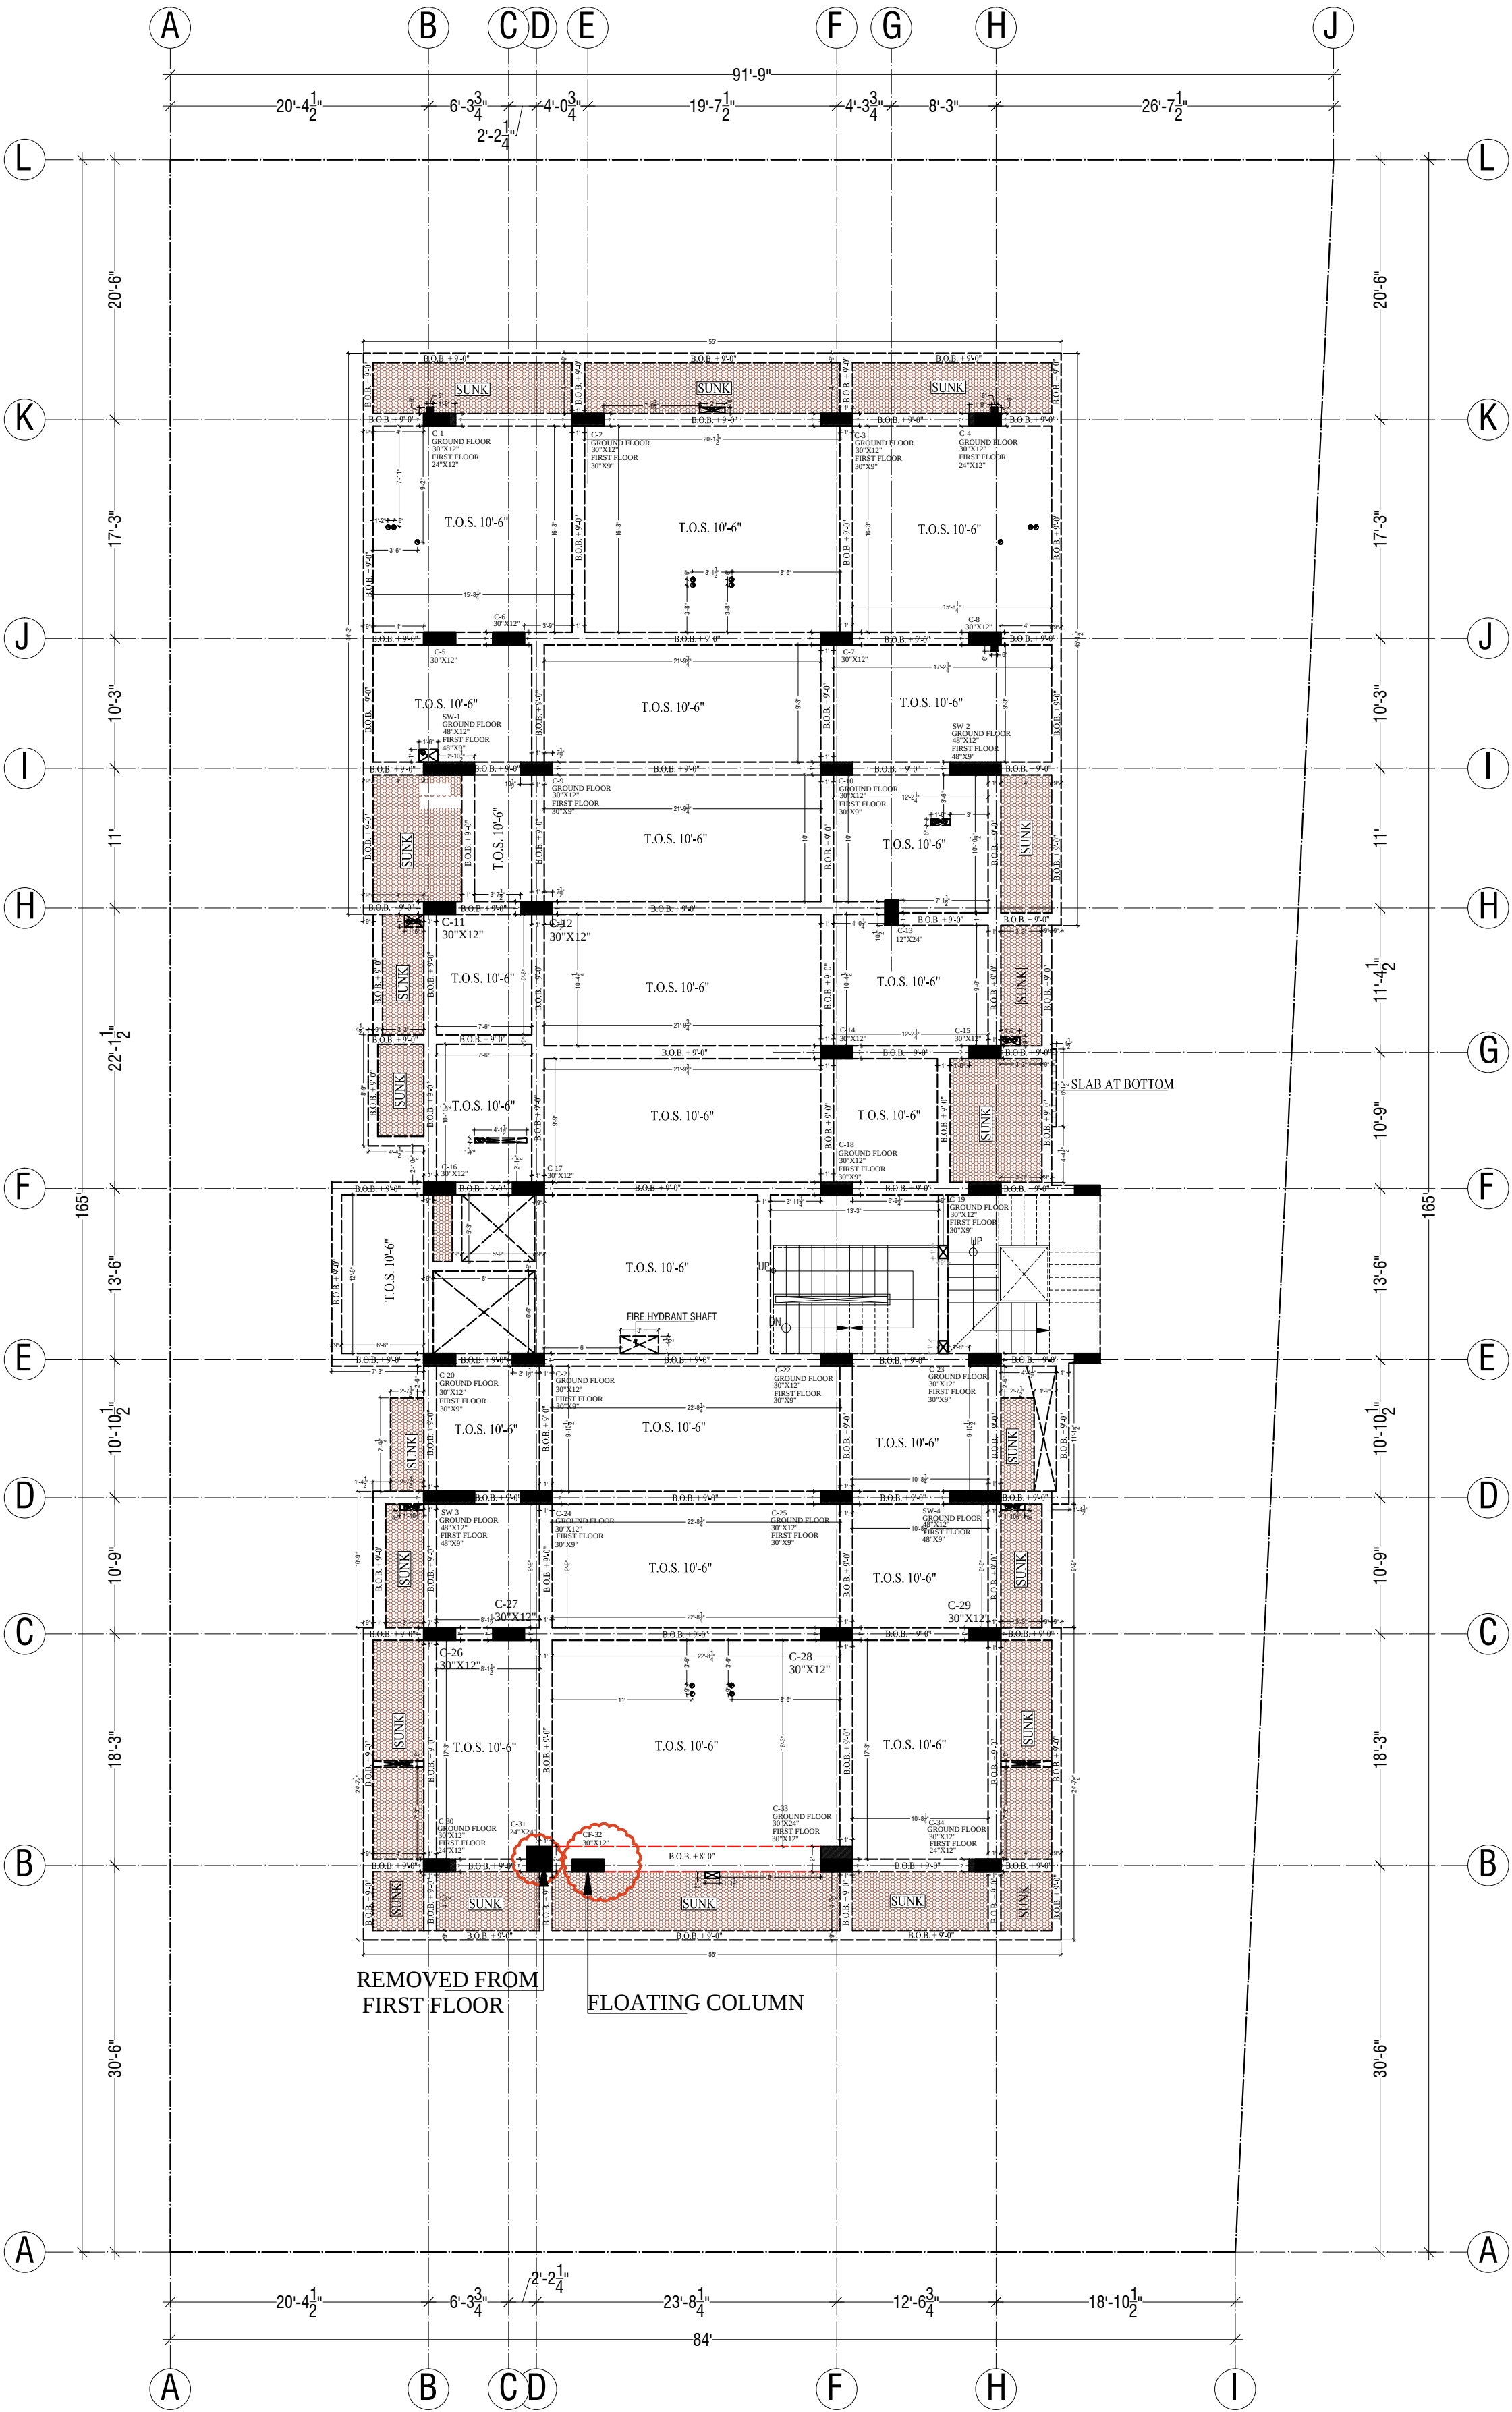


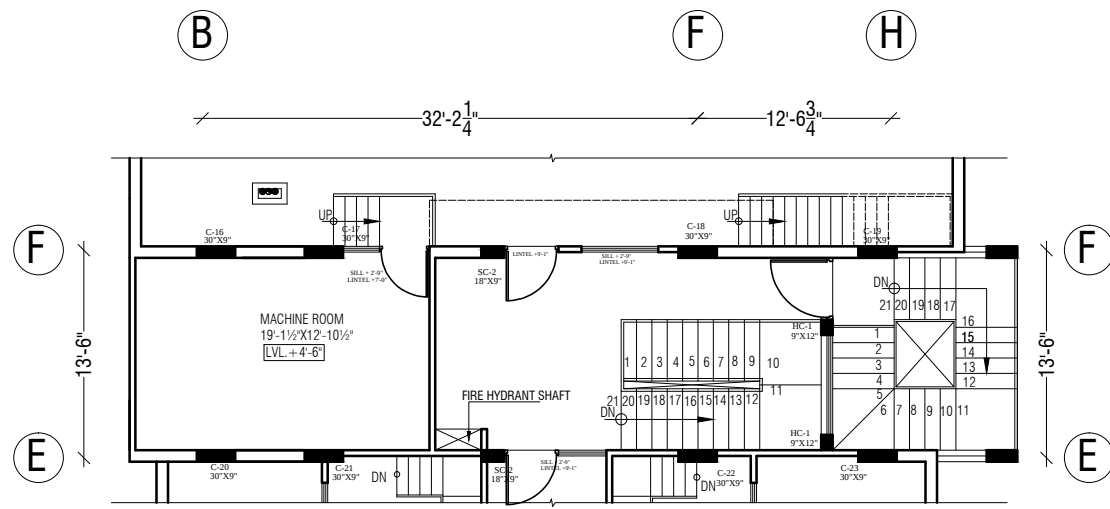


TERRACE FLOOR PART PLAN

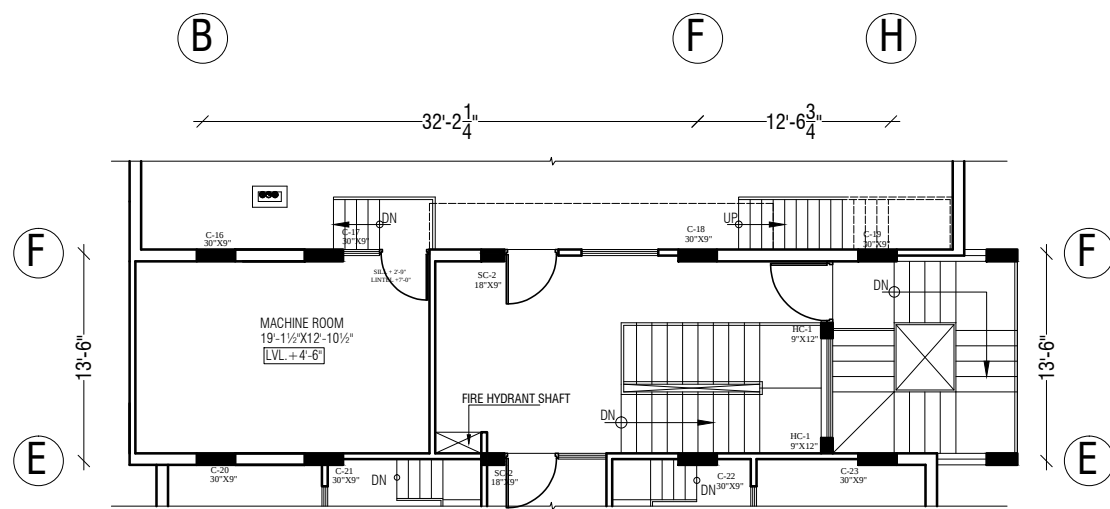

MACHINE ROOM FLOOR PLAN




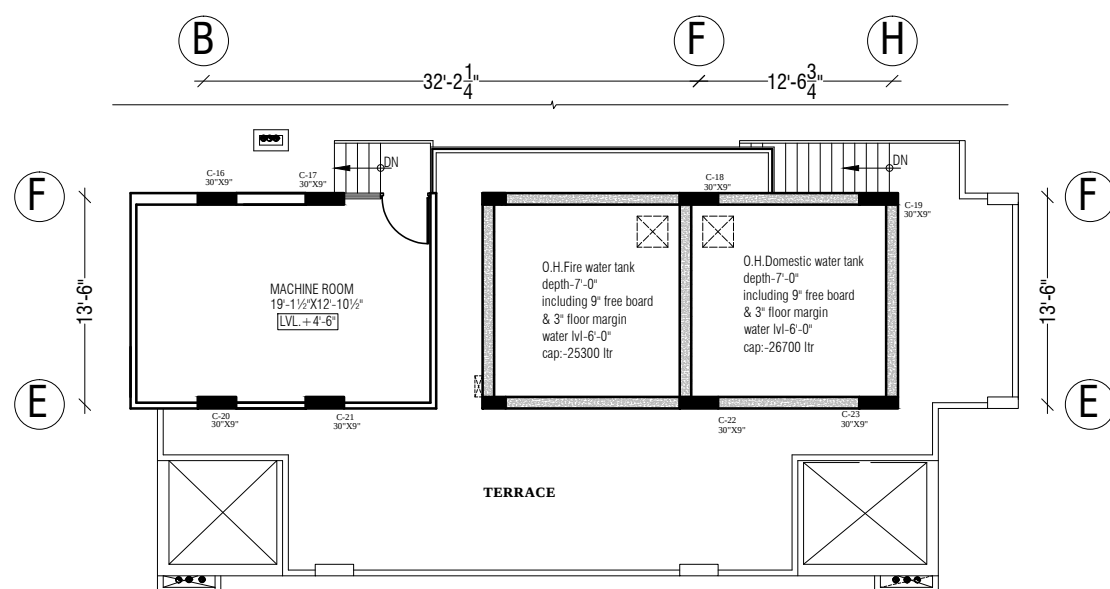


MUMTY ROOF FLOOR PLAN

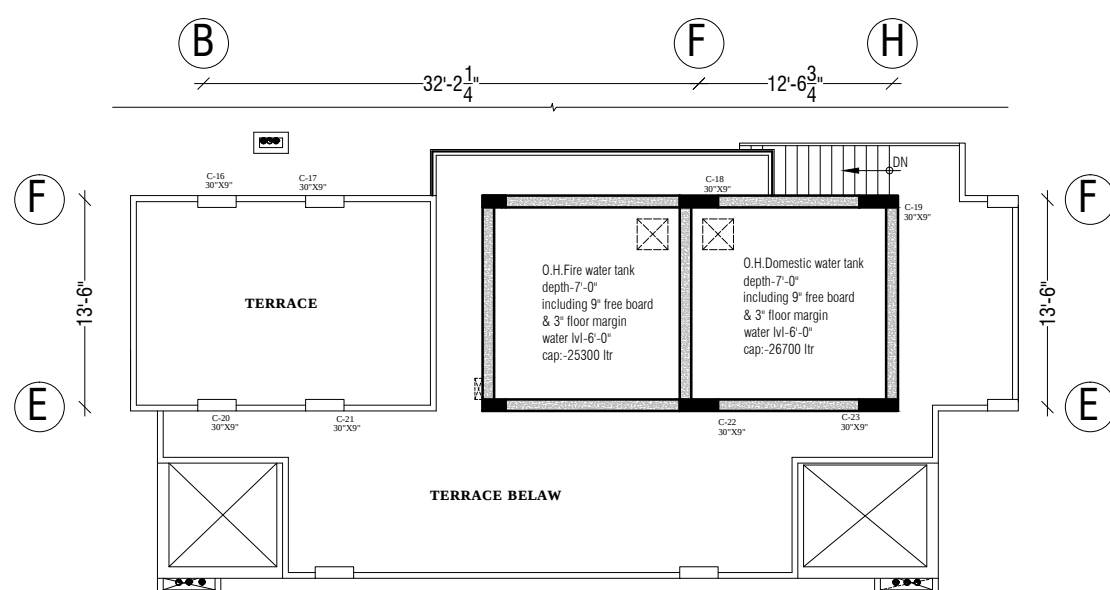


MACHINE ROOM ROOF FLOOR PLAN

STAGE -2

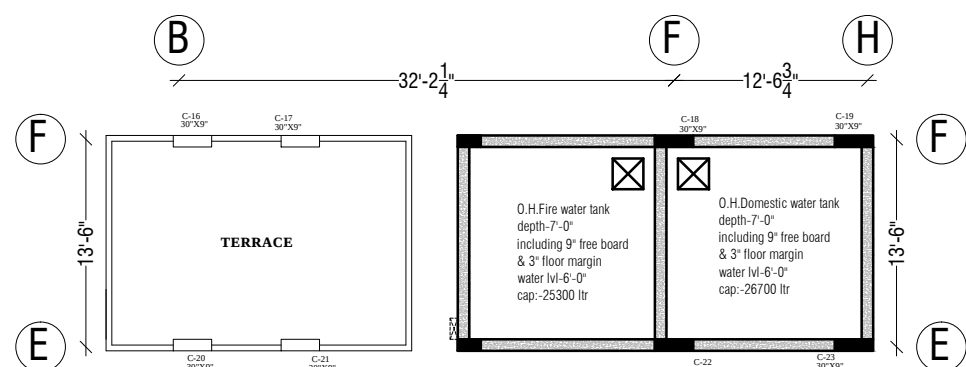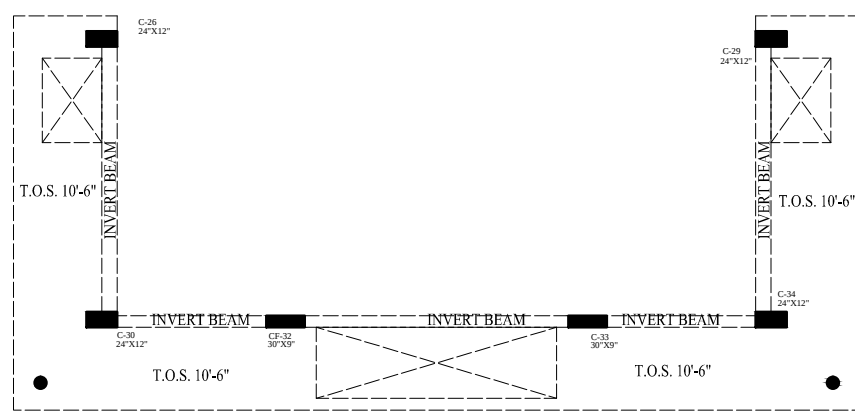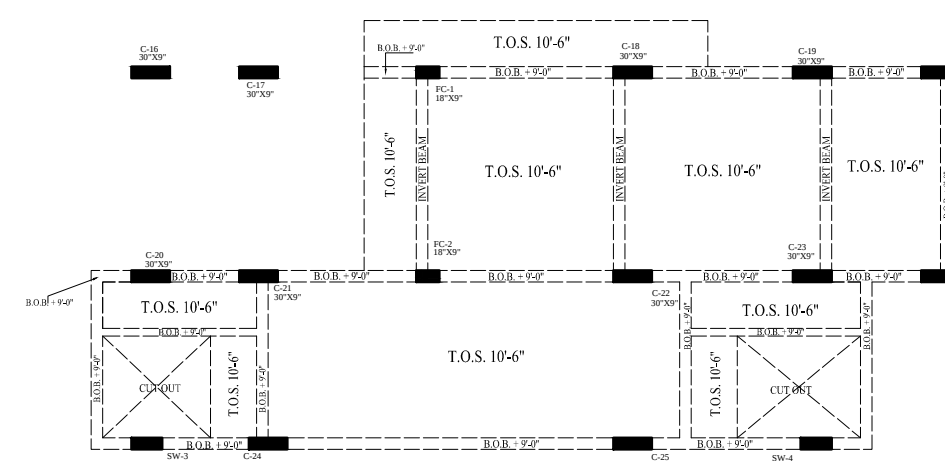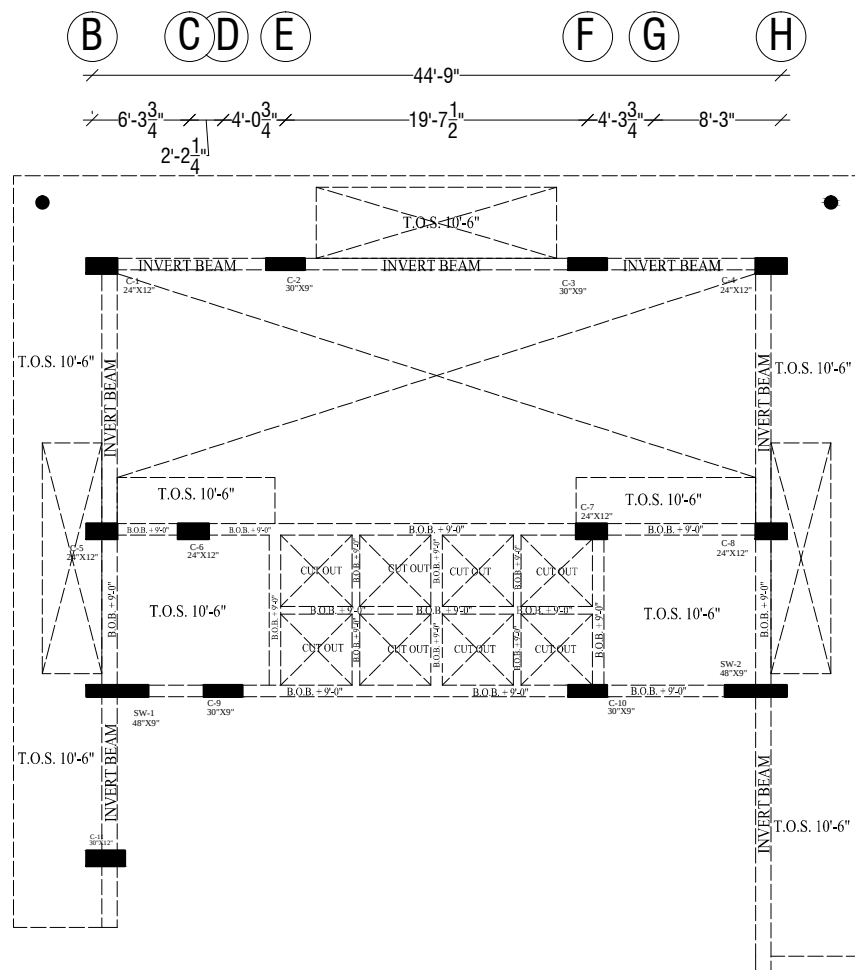


WATER TANK TOP PLAN

STAGE -1

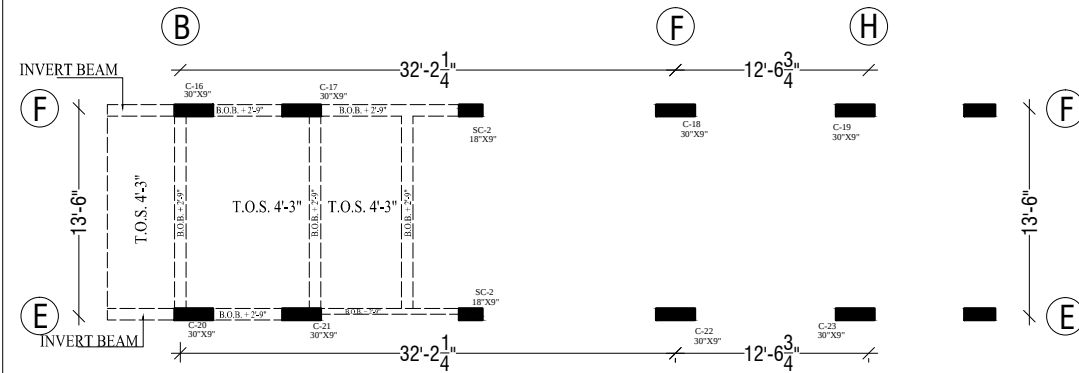


MACHINE ROOM FLOOR LEVEL SHUTTERING PLAN

STAGE -3

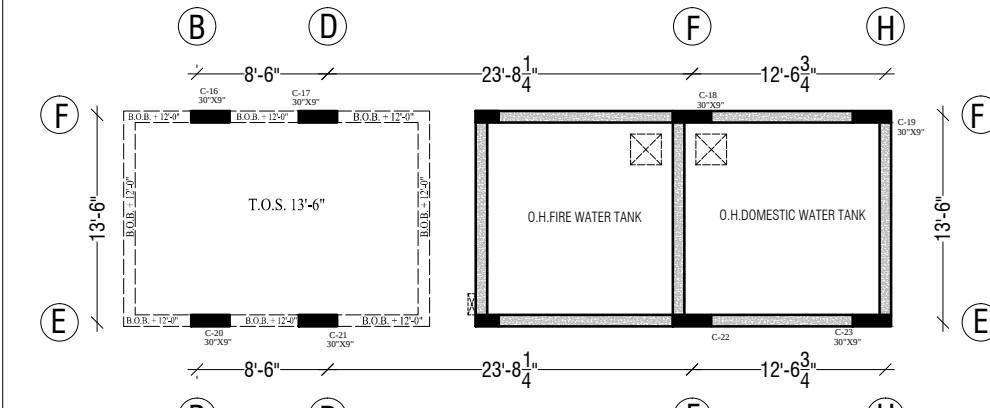


MACHINE ROOM ROOF SHUTTERING PLAN

STAGE -4

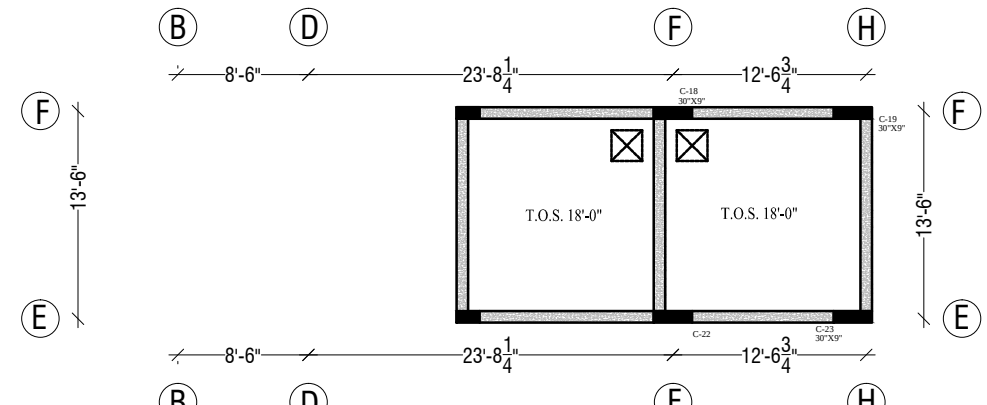

WATER TANK TOP LEVEL SHUTTERING PLAN

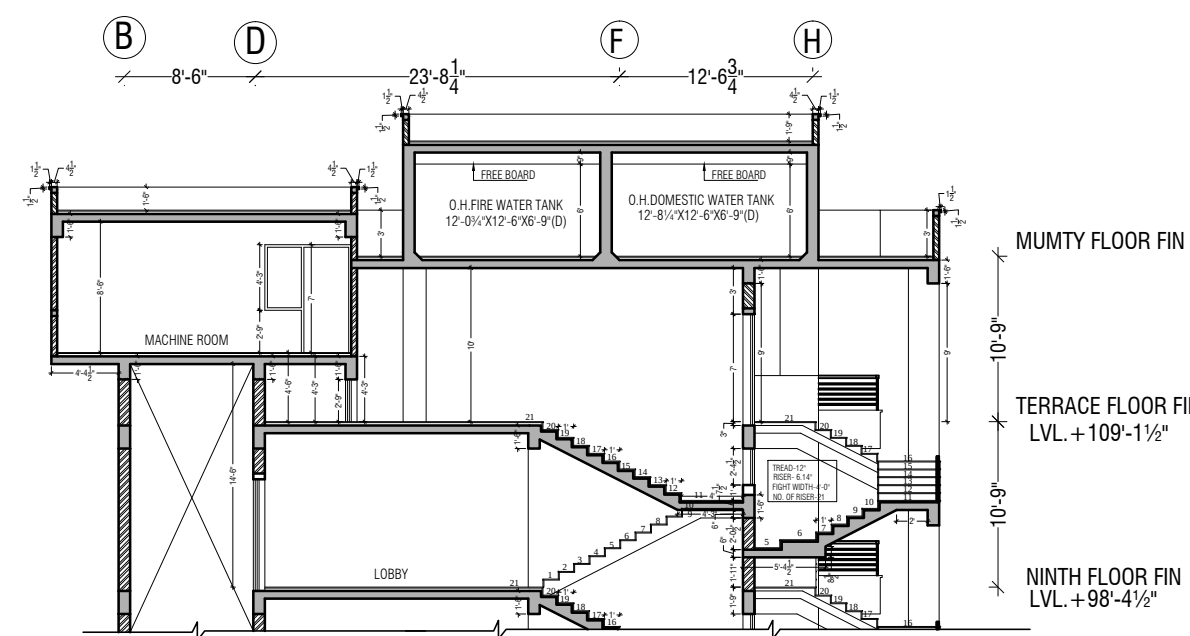

SECTION AA

GENERAL NOTES :-		
1. IN CASE OF ANY AMBIGUITY BETWEEN THE ARCHITECT AND THE STRUCTURAL DRAWING PLEASE INFORM THE ARCHITECT.		
2. THIS DRAWING IS THE PROPERTY OF STUDIO AND ITS USE IN ANY MANNER BY ANY PERSON IS PROHIBITED.		
NOTES :-		
REVISIONS :-		
NO.	DATE	REMARKS
1		
2		
3		
4		
5		
PRINTS ISSUED :-		
NOS.		
DATE		
NOS.		
DATE		

Project:
Proposed Residential Building
At Plot - Flats -E In Surya City
N.H.-11 Fatehpur Sikri Road,
Bharatpur Rajasthan.


Owner:
Surya Builders & Developers

Drawing:
MACHINE ROOM & WATER TANK
DETAIL PLAN

North:
DATE: 11 JULY 2017
Location:
Working Machine Room & Water Tank
name :- Shyam
File no: 495

Design
space
Consultants
Architects & Interior Designer

Plot no. 65, Acme Heights, Vishwaswari Nagar,
Behind D.C. Hospital, Triveni nagar,
Gopalpura bye pass Jaipur, Rajasthan
ph: 0141-2765533, 9828117586
E-mail: sunil@designspaceconsultants.com
Website: www.designspaceconsultants.com

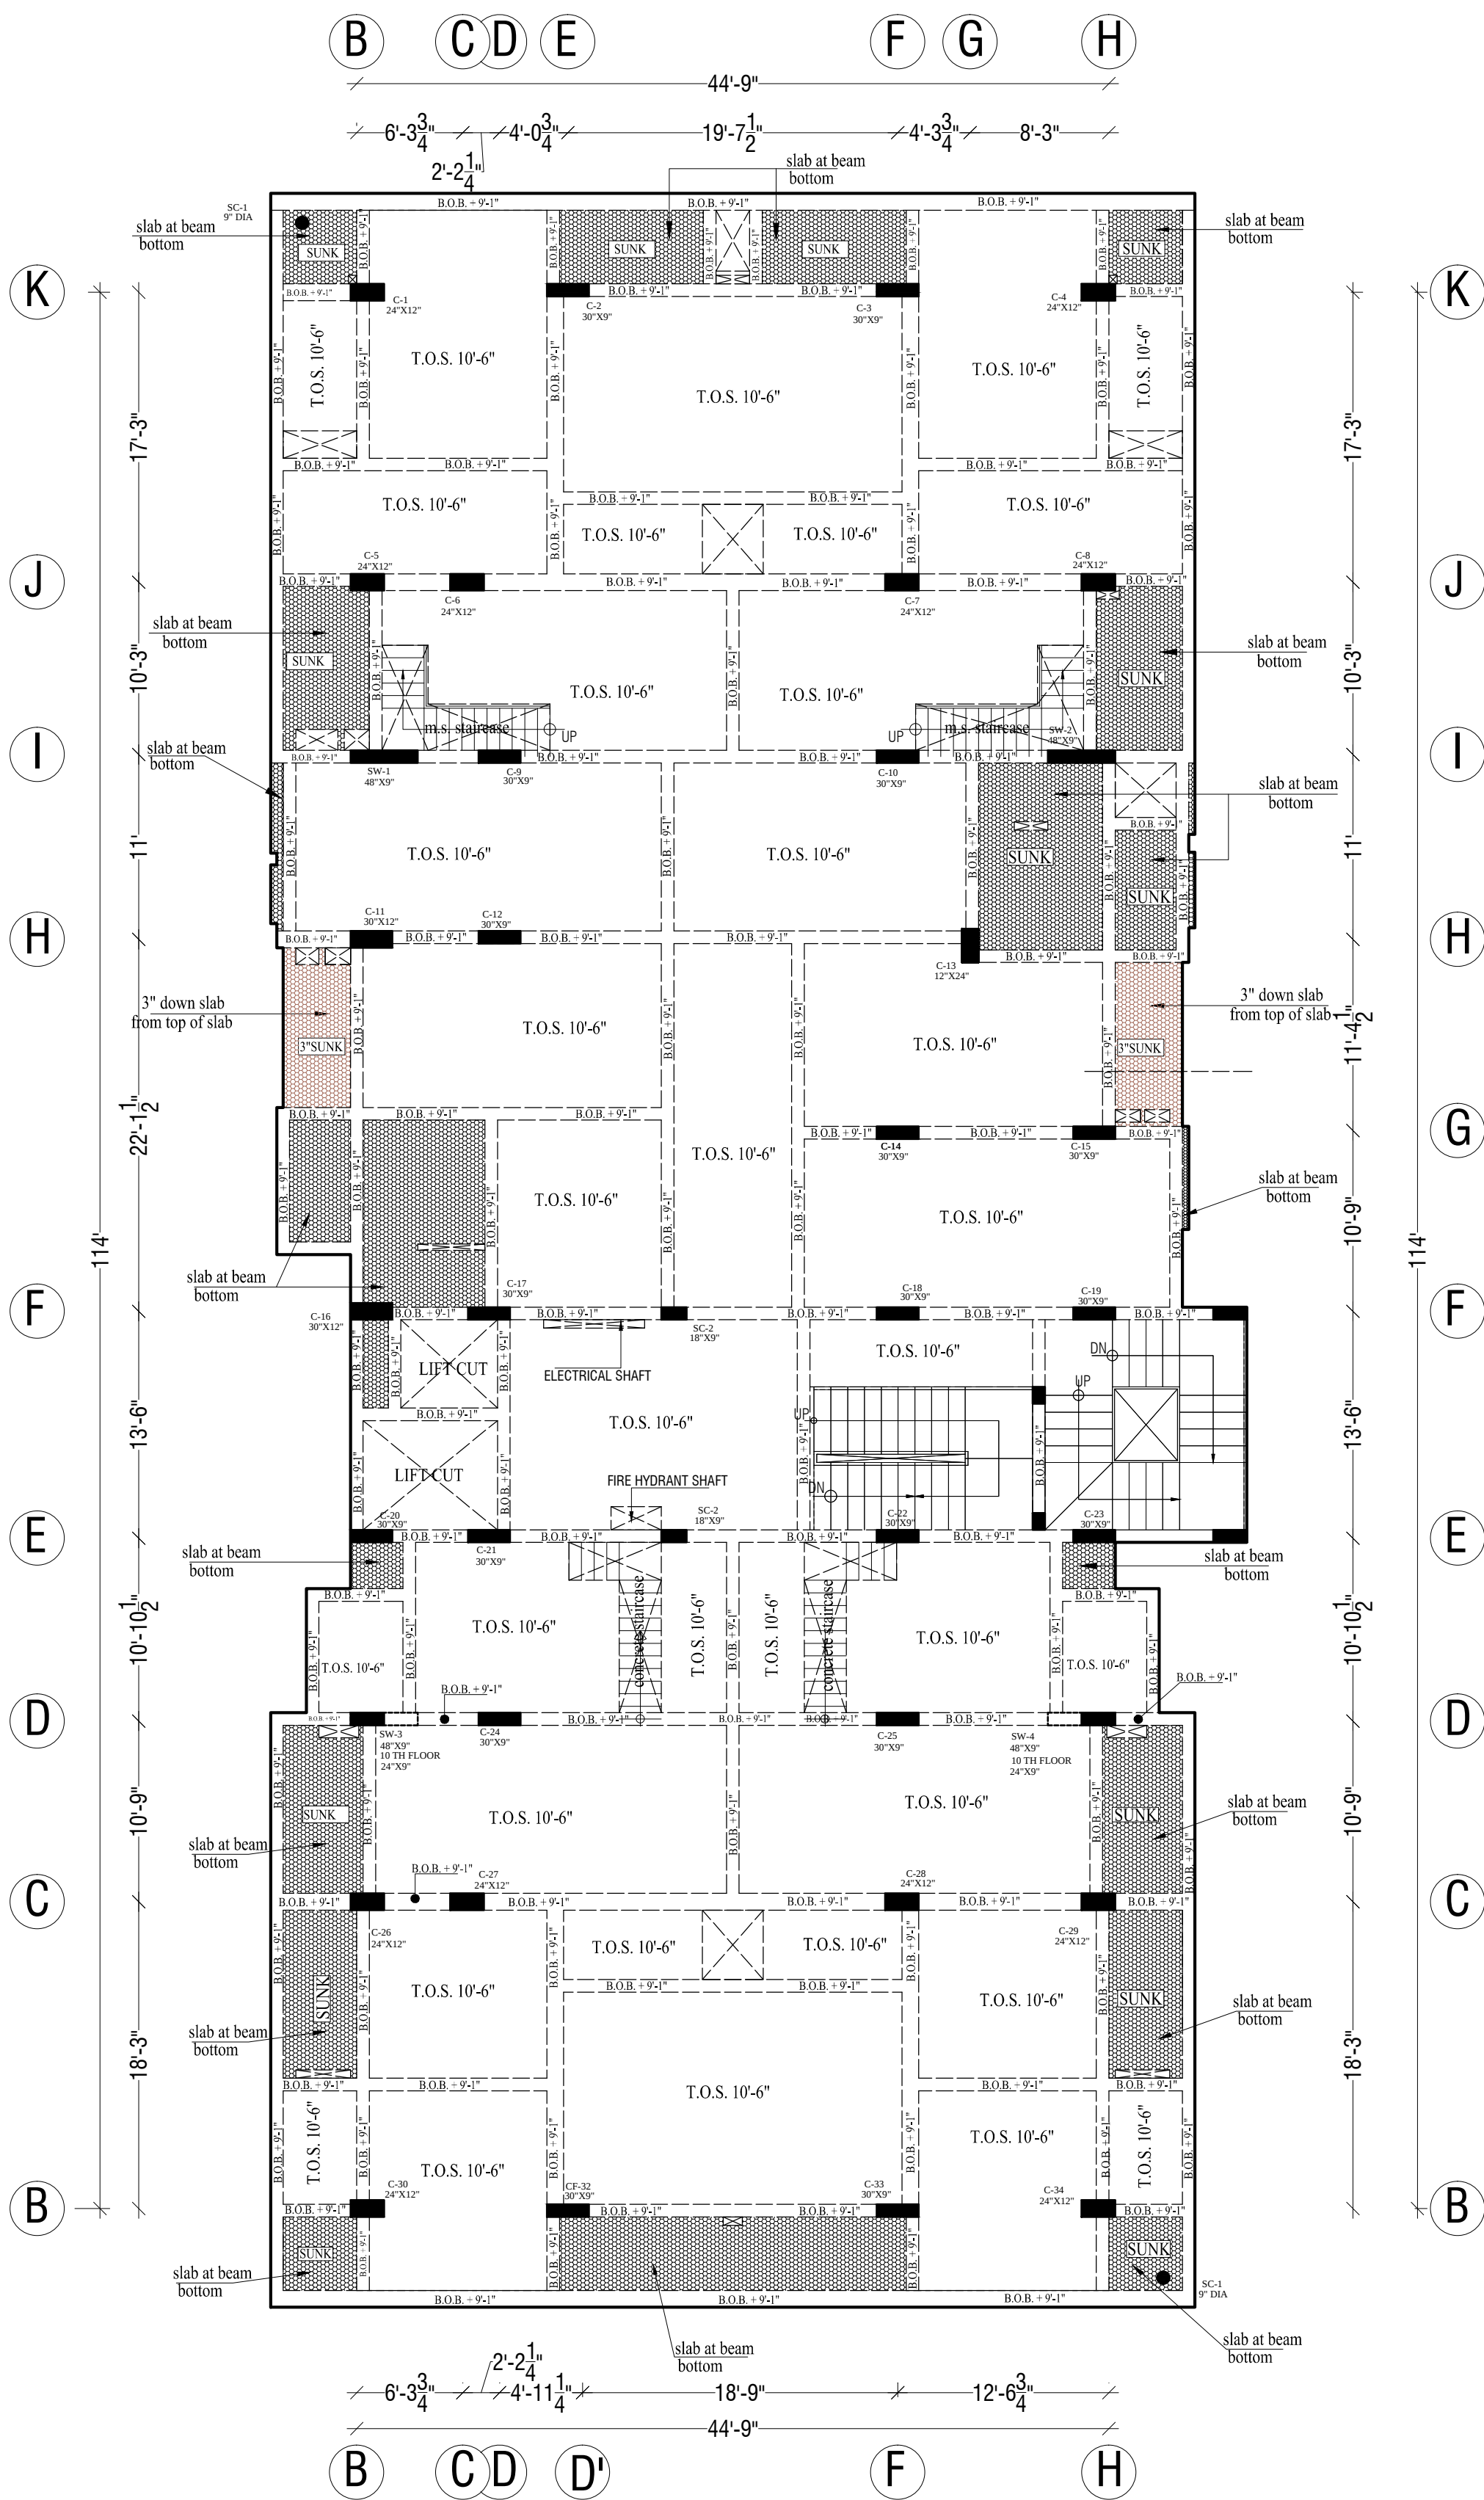

GENERAL NOTES :-

1. IN CASE OF ANY AMBIGUITY BETWEEN THE ARCHITECT AND THE STRUCTURAL DRAWING PLEASE INFORM THE ARCHITECT.

2. THIS DRAWING IS THE PROPERTY OF STUDIO AND ITS USE IN ANY MANNER BY ANY PERSON IS PROHIBITED.

NOTES :-

PRINTS ISSUED :-

NOS.			
DATE			
NOS.			
DATE			
SCALE: 0'-1"=		PROJECT NO. 495	
DATE: 21 FEB. 2017	NO.	DATE	REVISION
DRN. SHYAM	1		
REV.	2		
CHD.	3		
APPD. SUNIL JAIN	4		

Project:

Proposed Residential Building
At Plot - Flats -E In Surya City
N.H.-11 Fatehpur Sikri Road,
Bharatpur Rajasthan.

Owner:

Surya Builders & Developers

Drawing:

Ninth Floor Roof Shuttering Plan

North:

DATE: 13 JUNE, 2017

Location:
\\mainserver-pc\E\drawings\Bharatpur\Manoj\J\WORKING\shuttering plan


name :- Shyam

File no: 495

Design
space
consultants

Architects & Interior Designer

Plot no. 65, Acme Heights, Visheswaria Nagar,
Behind D.C. Hospital, Triveni nagar,
Gopalpura bye-pass Jaipur, Rajasthan
ph: 0141-2763533, 9828117586
E-mail: sunil@designspaceconsultants.com
Website: www.designspaceconsultants.com

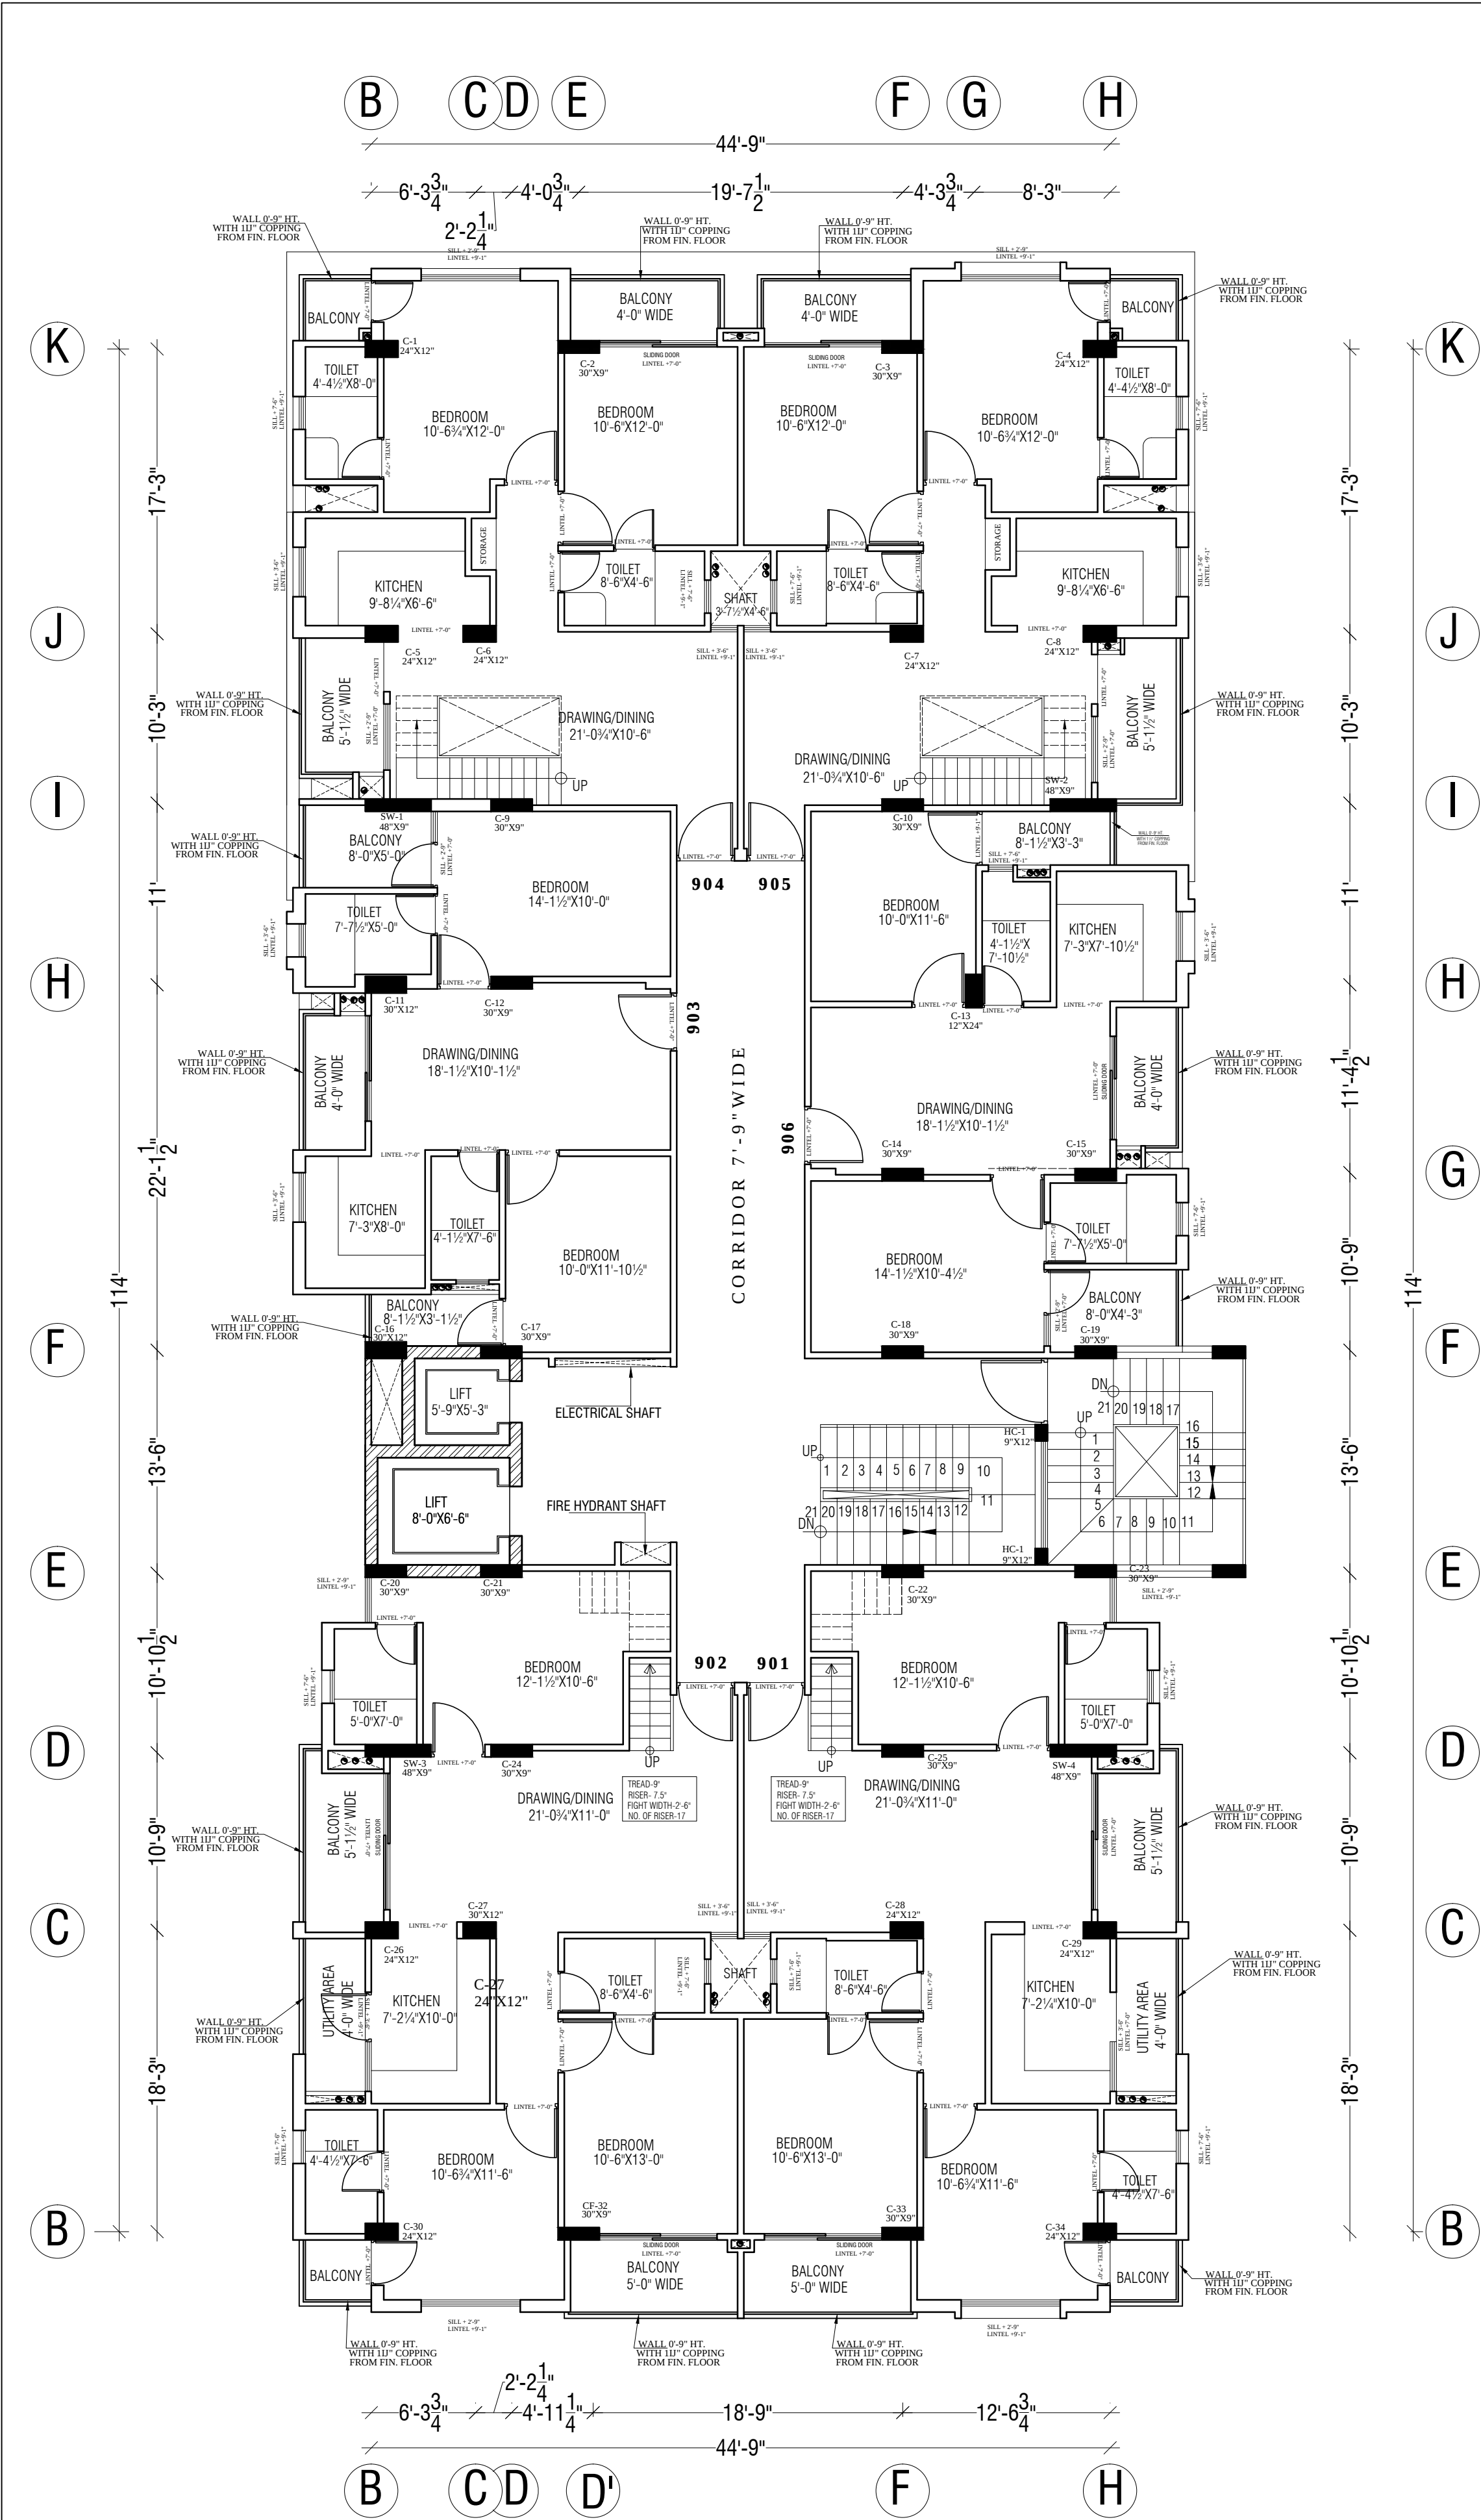

GENERAL NOTES :-		
1. IN CASE OF ANY AMBIGUITY BETWEEN THE ARCHITECT AND THE STRUCTURAL DRAWING PLEASE INFORM THE ARCHITECT.		
2. THIS DRAWING IS THE PROPERTY OF STUDIO AND ITS USE IN ANY MANNER BY ANY PERSON IS PROHIBITED.		
NOTES :-		
REVISIONS :-		
NO.	DATE	REMARKS
1		
2		
3		
4		
5		
PRINTS ISSUED :-		
NOS.		
DATE		
NOS.		
DATE		

Project:

Proposed Residential Building
At Plot - Flats -E In Surya City
N.H.-11 Fatehpur Sikri Road,
Bharatpur Rajasthan.

Owner:

Surya Builders & Developers

Drawing:

Ninth Floor Working Plan

North:

DATE: 20 JULY 2016

Location:
\\massever-pc\\Drawings\\Bharatpur\\Mansingh\\WORKING CENTER LINE PLAN

name :- Shyam

File no: 495

**Design
Space
Consultants**
Architects & Interior Designer

Plot no. 65, Acme Heights, Visheswaria Nagar,
Behind D.C. Hospital, Triveni nagar,
Gopalpura bye-pass Jaipur, Rajasthan
ph: 0141-2763533, 9828117586
E-mail: sunil@designspaceconsultants.com
Website: www.designspaceconsultants.com



NORTH SIDE ELEVATION

GENERAL NOTES :-

1. IN CASE OF ANY AMBIGUITY BETWEEN THE ARCHITECT AND THE STRUCTURAL DRAWING PLEASE INFORM THE ARCHITECT.
2. THIS DRAWING IS THE PROPERTY OF STUDIO AND ITS USE IN ANY MANNER BY ANY PERSON IS PROHIBITED.

NOTES :-

PRINTS ISSUED :-				
NOS.				
DATE				
NOS.				
DATE				
SCALE: 0'-1"		PROJECT NO. 495		
DATE: 10 JAN, 2017		NO.	DATE	REVISION
DRN.	SHYAM	1		
REV.		2		
CHD.		3		
APPD.	SUNIL JAIN	4		


Project:
Proposed Residential Building
At Plot - Flats - E In Surya City
N.H.-11 Fatehpur Sikri Road,
Bharatpur Rajasthan.

Owner:
Surya Builders & Developers

Drawing:
NORTH SIDE ELEVATION

North:
DATE: 10 JANUARY 2017
Location:
1:matraserve-pc/E:drawings/Bharatpur (Main) P
FINAL WORKING ELEVATIONS
name - Shyam
File no: 495

Design Space
Consultants
Architects & Interior Designer
Plot no. 65, Acme Heights, Visheshwaria Nagar,
Behind D.C. Hospital, Triveni nagar,
Gopalpura bye-pass Jaipur, Rajasthan
ph: 0141-2763533, 9828117586
E-mail: sunil@designspaceconsultants.com
Website: www.designspaceconsultants.com

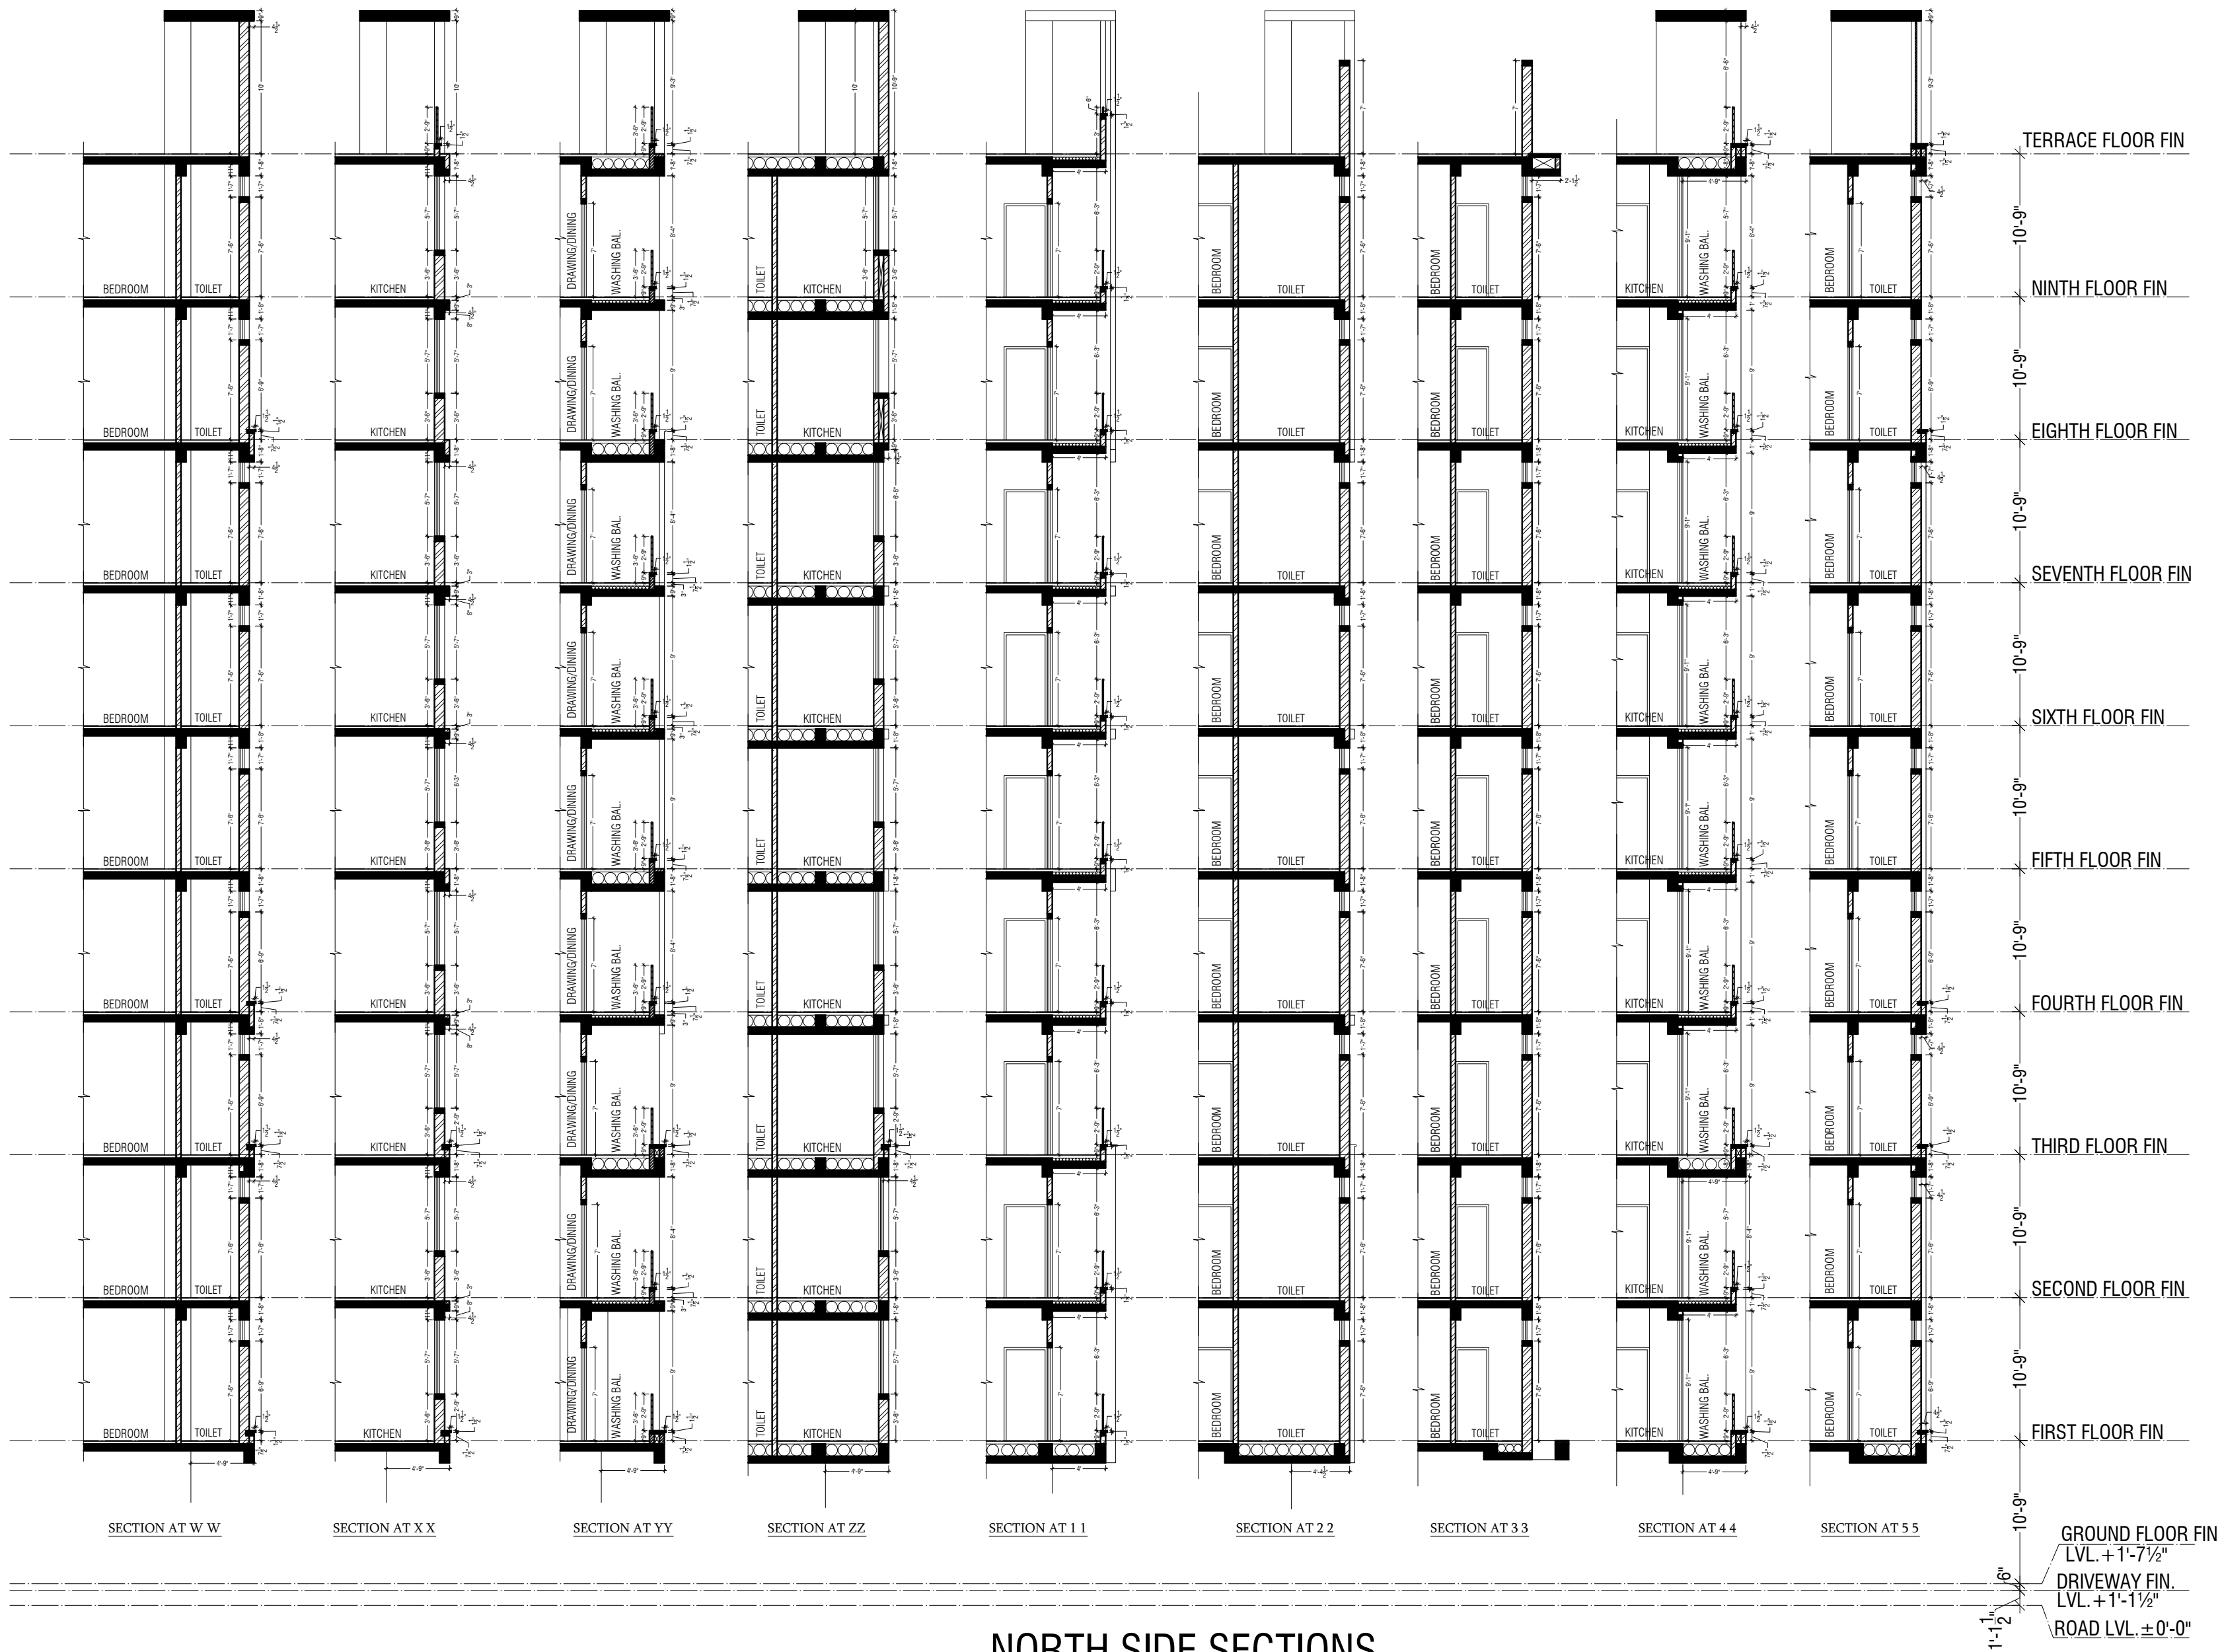

NORTH SIDE SECTIONS

GENERAL NOTES :-

1. IN CASE OF ANY AMBIGUITY BETWEEN THE ARCHITECT AND THE STRUCTURAL DRAWING PLEASE INFORM THE ARCHITECT.

2. THIS DRAWING IS THE PROPERTY OF STUDIO AND ITS USE IN ANY MANNER BY ANY PERSON IS PROHIBITED.

NOTES :-

PRINTS ISSUED :-				
NOS.				
DATE				
NOS.				
DATE				
SCALE: 0'-1"=		PROJECT NO. 495		
DATE: 10 JAN, 2017	NO.	DATE	REVISION	
DRN.	SHYAM	1		
REV.		2		
CHD.		3		
APPD.	SUNIL JAIN	4		

Project:

Proposed Residential Building
At Plot - Flats - E In Surya City
N.H.-11 Fatehpur Sikri Road,
Bharatpur Rajasthan.

Owner:

Surya Builders & Developers

Drawing:

NORTH SIDE SECTIONS

North:

DATE: 10 JANUARY 2017


Location:
1/mansarovar-pc/E/drawings/Bharatpur/Mansarovar/P
FINAL WORKING ELEVATIONS

name :- Shyam

File no: 495

Design space
Consultants
Architects & Interior Designer

Plot no. 65, Acme Heights, Visheshwaria Nagar,
Behind D.C. Hospital, Triveni nagar,
Gopalpura bye-pass Jaipur, Rajasthan
ph: 0141-2763633, 9828117586
E-mail: sunil@designspaceconsultants.com
Website: www.designspaceconsultants.com

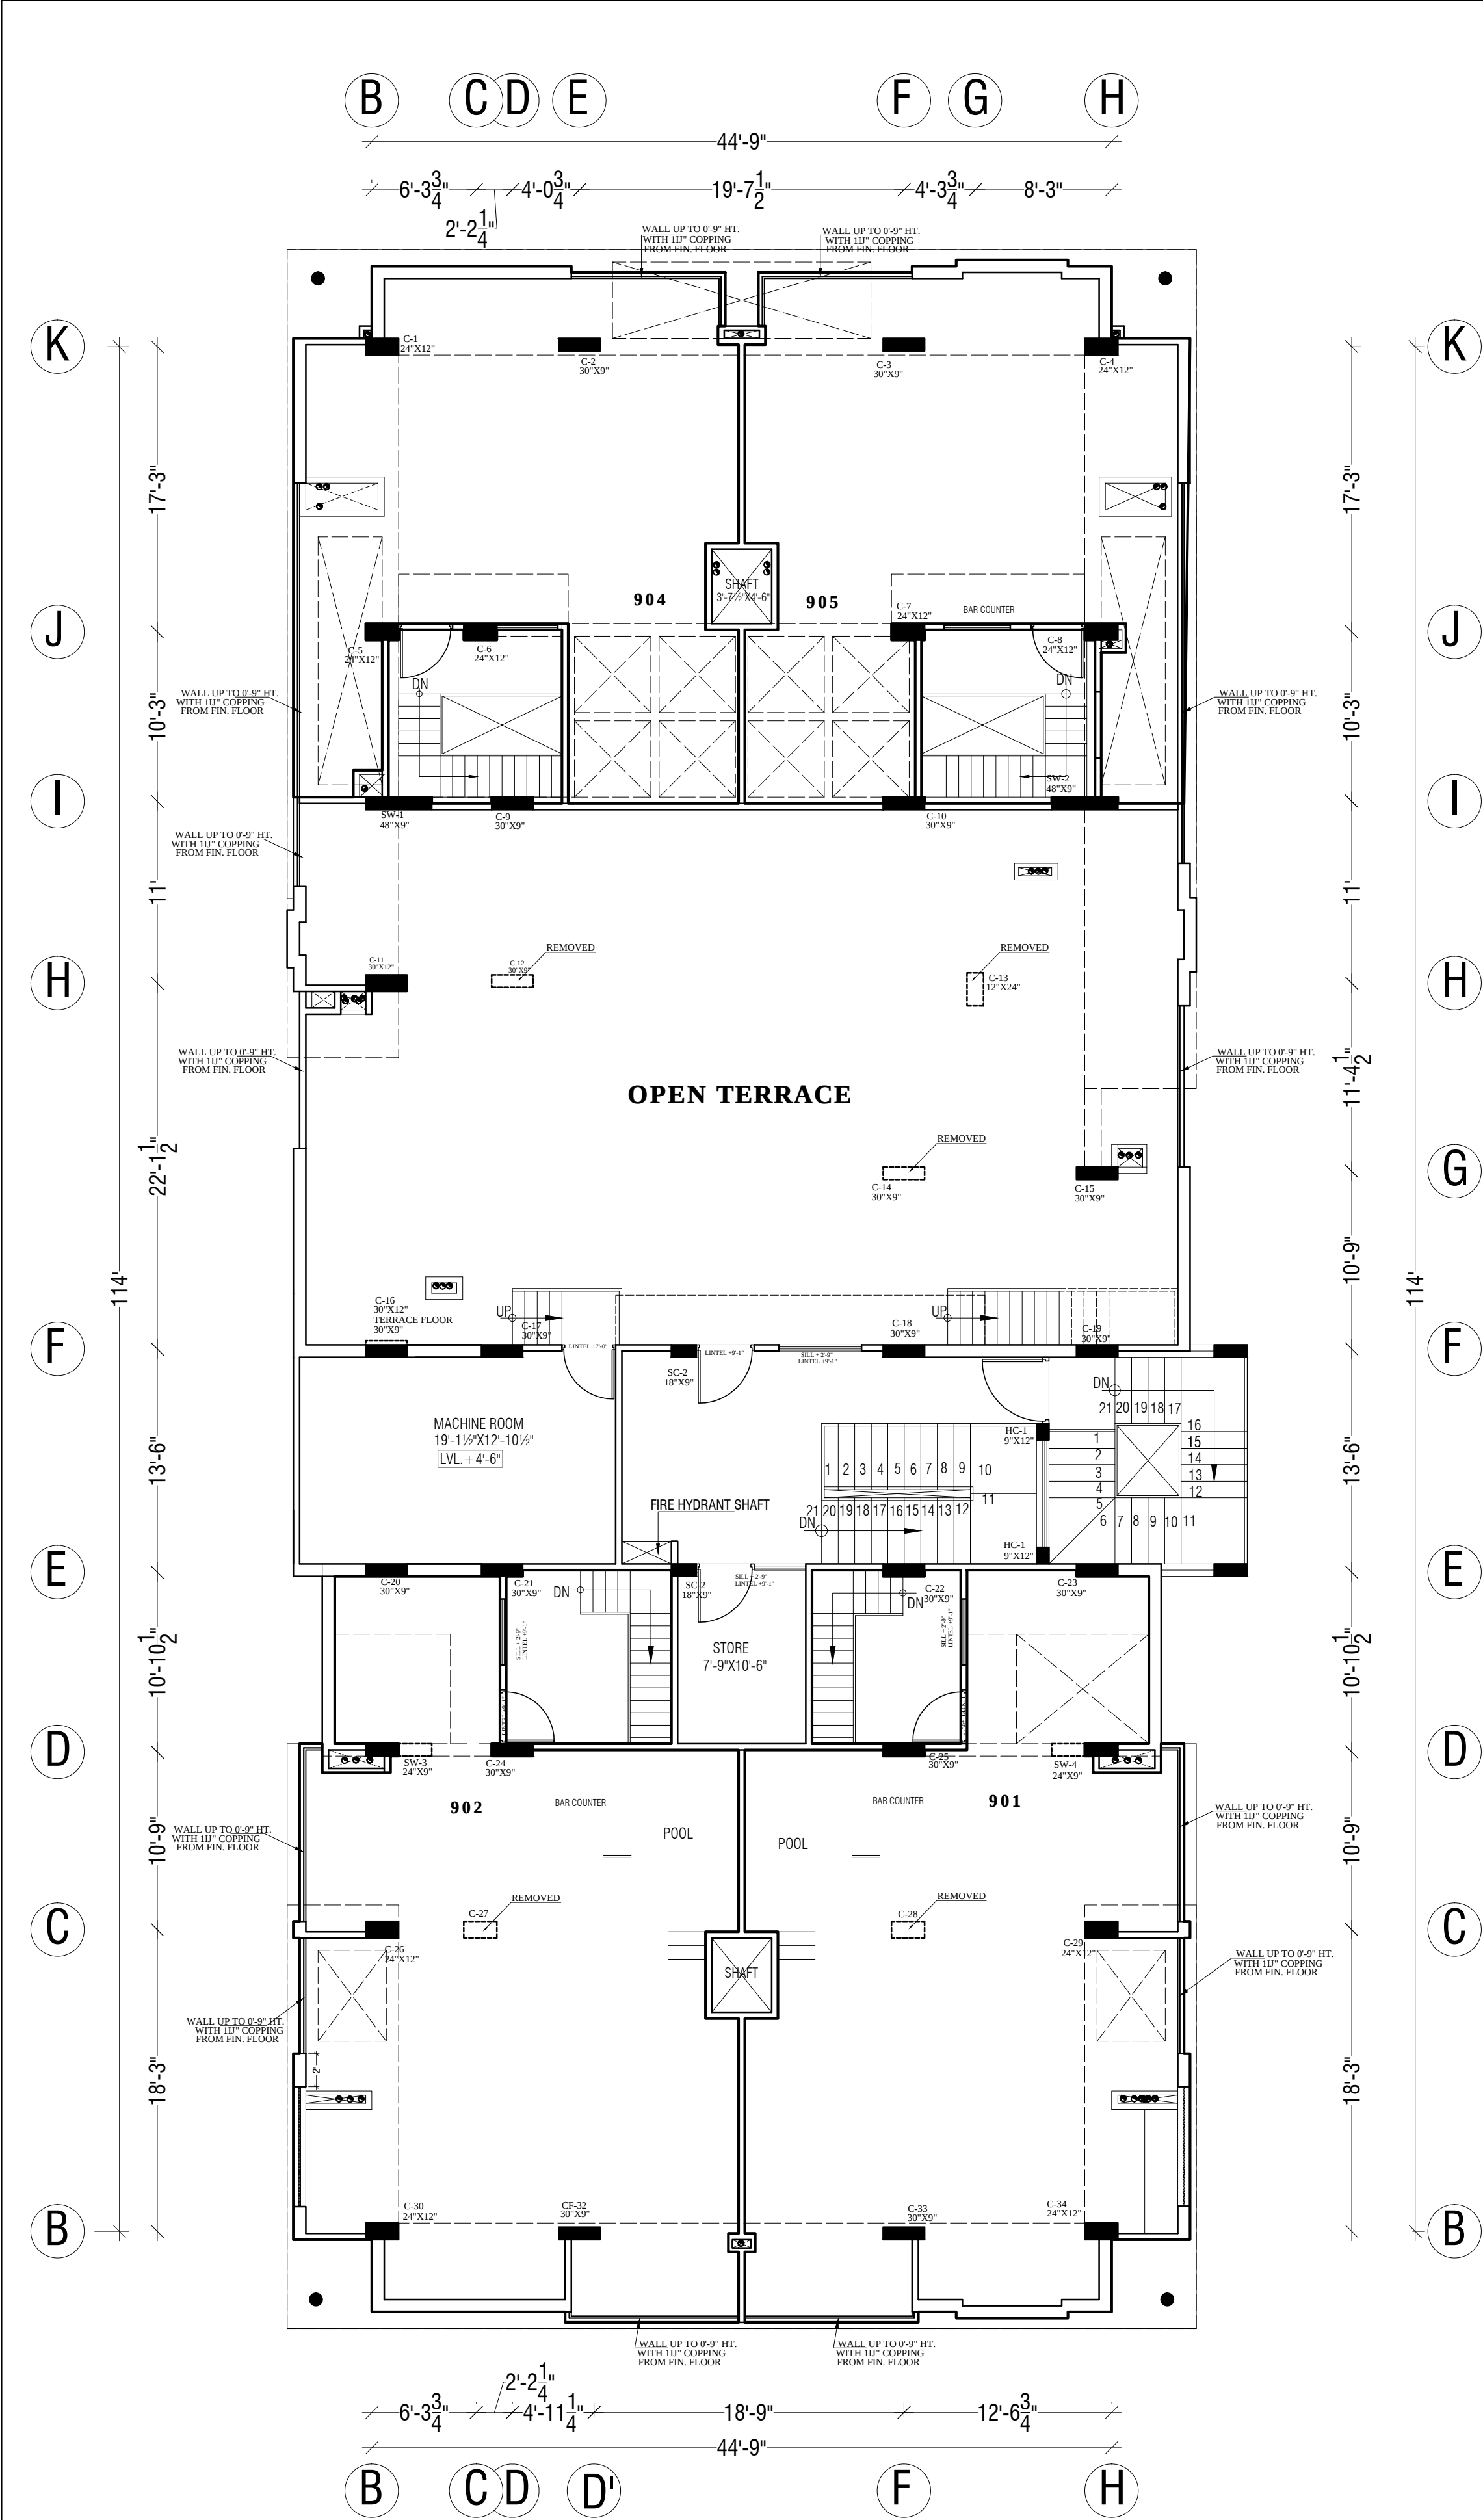

GENERAL NOTES :-

1. IN CASE OF ANY AMBIGUITY BETWEEN THE ARCHITECT AND THE STRUCTURAL DRAWING PLEASE INFORM THE ARCHITECT.

2. THIS DRAWING IS THE PROPERTY OF STUDIO AND ITS USE IN ANY MANNER BY ANY PERSON IS PROHIBITED.

NOTES :-

REVISIONS :-

NO.	DATE	REMARKS
1		
2		
3		
4		
5		

PRINTS ISSUED :-

NOS.	DATE		
NOS.			
DATE			

Project:

Proposed Residential Building
At Plot - Flats -E In Surya City
N.H.-11 Fatehpur Sikri Road,
Bharatpur Rajasthan.

Owner:

Surya Builders & Developers

Drawing:

Pent House Upper Floor Plan

North:

DATE: 14 JULY 2017

Location:
\\naserver-pc\Drawings\Bharatpur\Manoj J.
WORKING CENTER LINE PLAN


name :- Shyam

File no: 495

Design
Space
Consultants

Architects & Interior Designer

Plot no. 65, Acme Heights, Visheswaria Nagar,
Behind D.C. Hospital, Triveni nagar,
Gopalpura bye-pass Jaipur, Rajasthan
ph: 0141-2763533, 9828117586
E-mail: sunil@designspaceconsultants.com
Website: www.designspaceconsultants.com

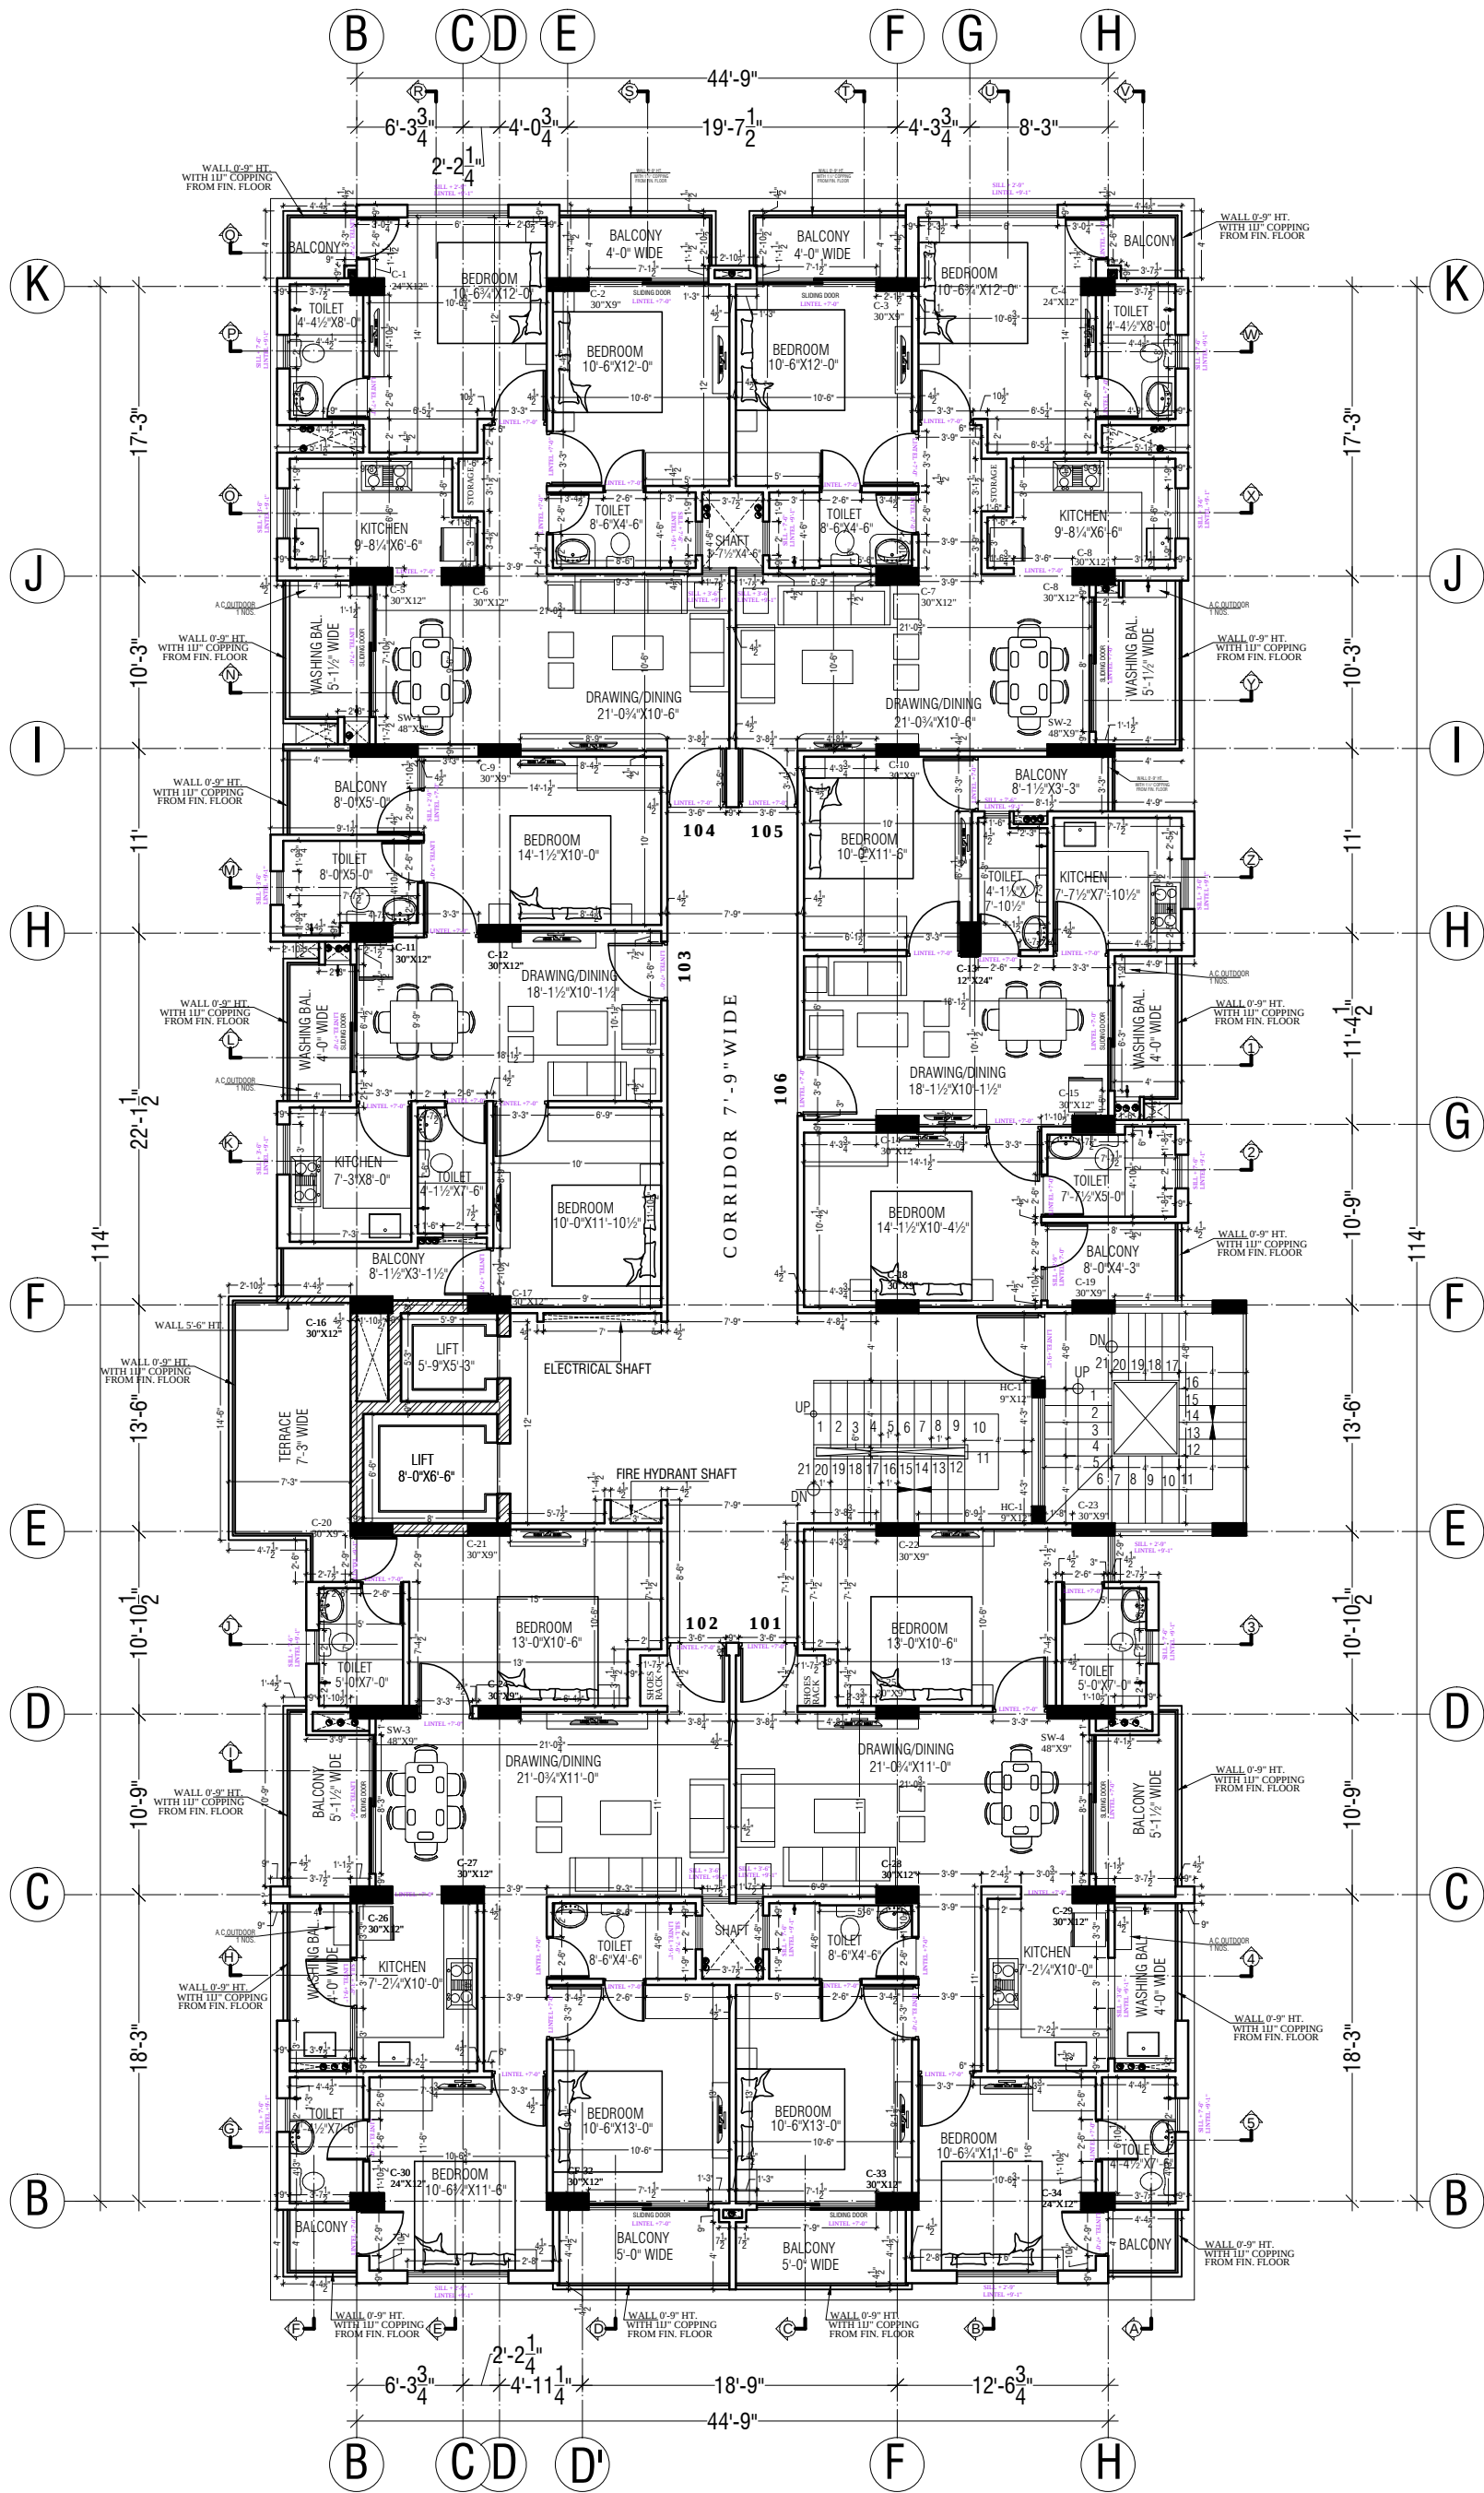

GENERAL NOTES :-

1. IN CASE OF ANY AMBIGUITY BETWEEN THE ARCHITECT AND THE STRUCTURAL DRAWING PLEASE INFORM THE ARCHITECT.

2. THIS DRAWING IS THE PROPERTY OF STUDIO AND ITS USE IN ANY MANNER BY ANY PERSON IS PROHIBITED.

NOTES :-

REVISIONS :-

NO.	DATE	REMARKS
1		
2		
3		
4		
5		

PRINTS ISSUED :-

NOS.	DATE	NOS.	DATE

Project:

Proposed Residential Building
At Plot - Flats - E In Surya City
N.H.-11 Fatehpur Sikri Road,
Bharatpur Rajasthan.

Owner:

Surya Builders & Developers

Drawing:

First Floor Working Plan

North:

DATE: 28 DEC. 2016


Location:
[\\naimeserver-pc\Drawings\Bharatpur\Manoj\]
WORKING CENTER LINE PLAN

name - Shyam
File no. 465

**Design
Space
Consultants**
Architects & Interior Designer

Plot no. 65, Acme Heights, Visheshwaria Nagar,
Behind D.C. Hospital, Triveni nagar,
Gopalpura bye-pass Jaipur, Rajasthan
ph: 0141-2765533, 9828117586
E-mail: sunil@designspaceconsultants.com
Website: www.designspaceconsultants.com

REVISED - 28-12-16

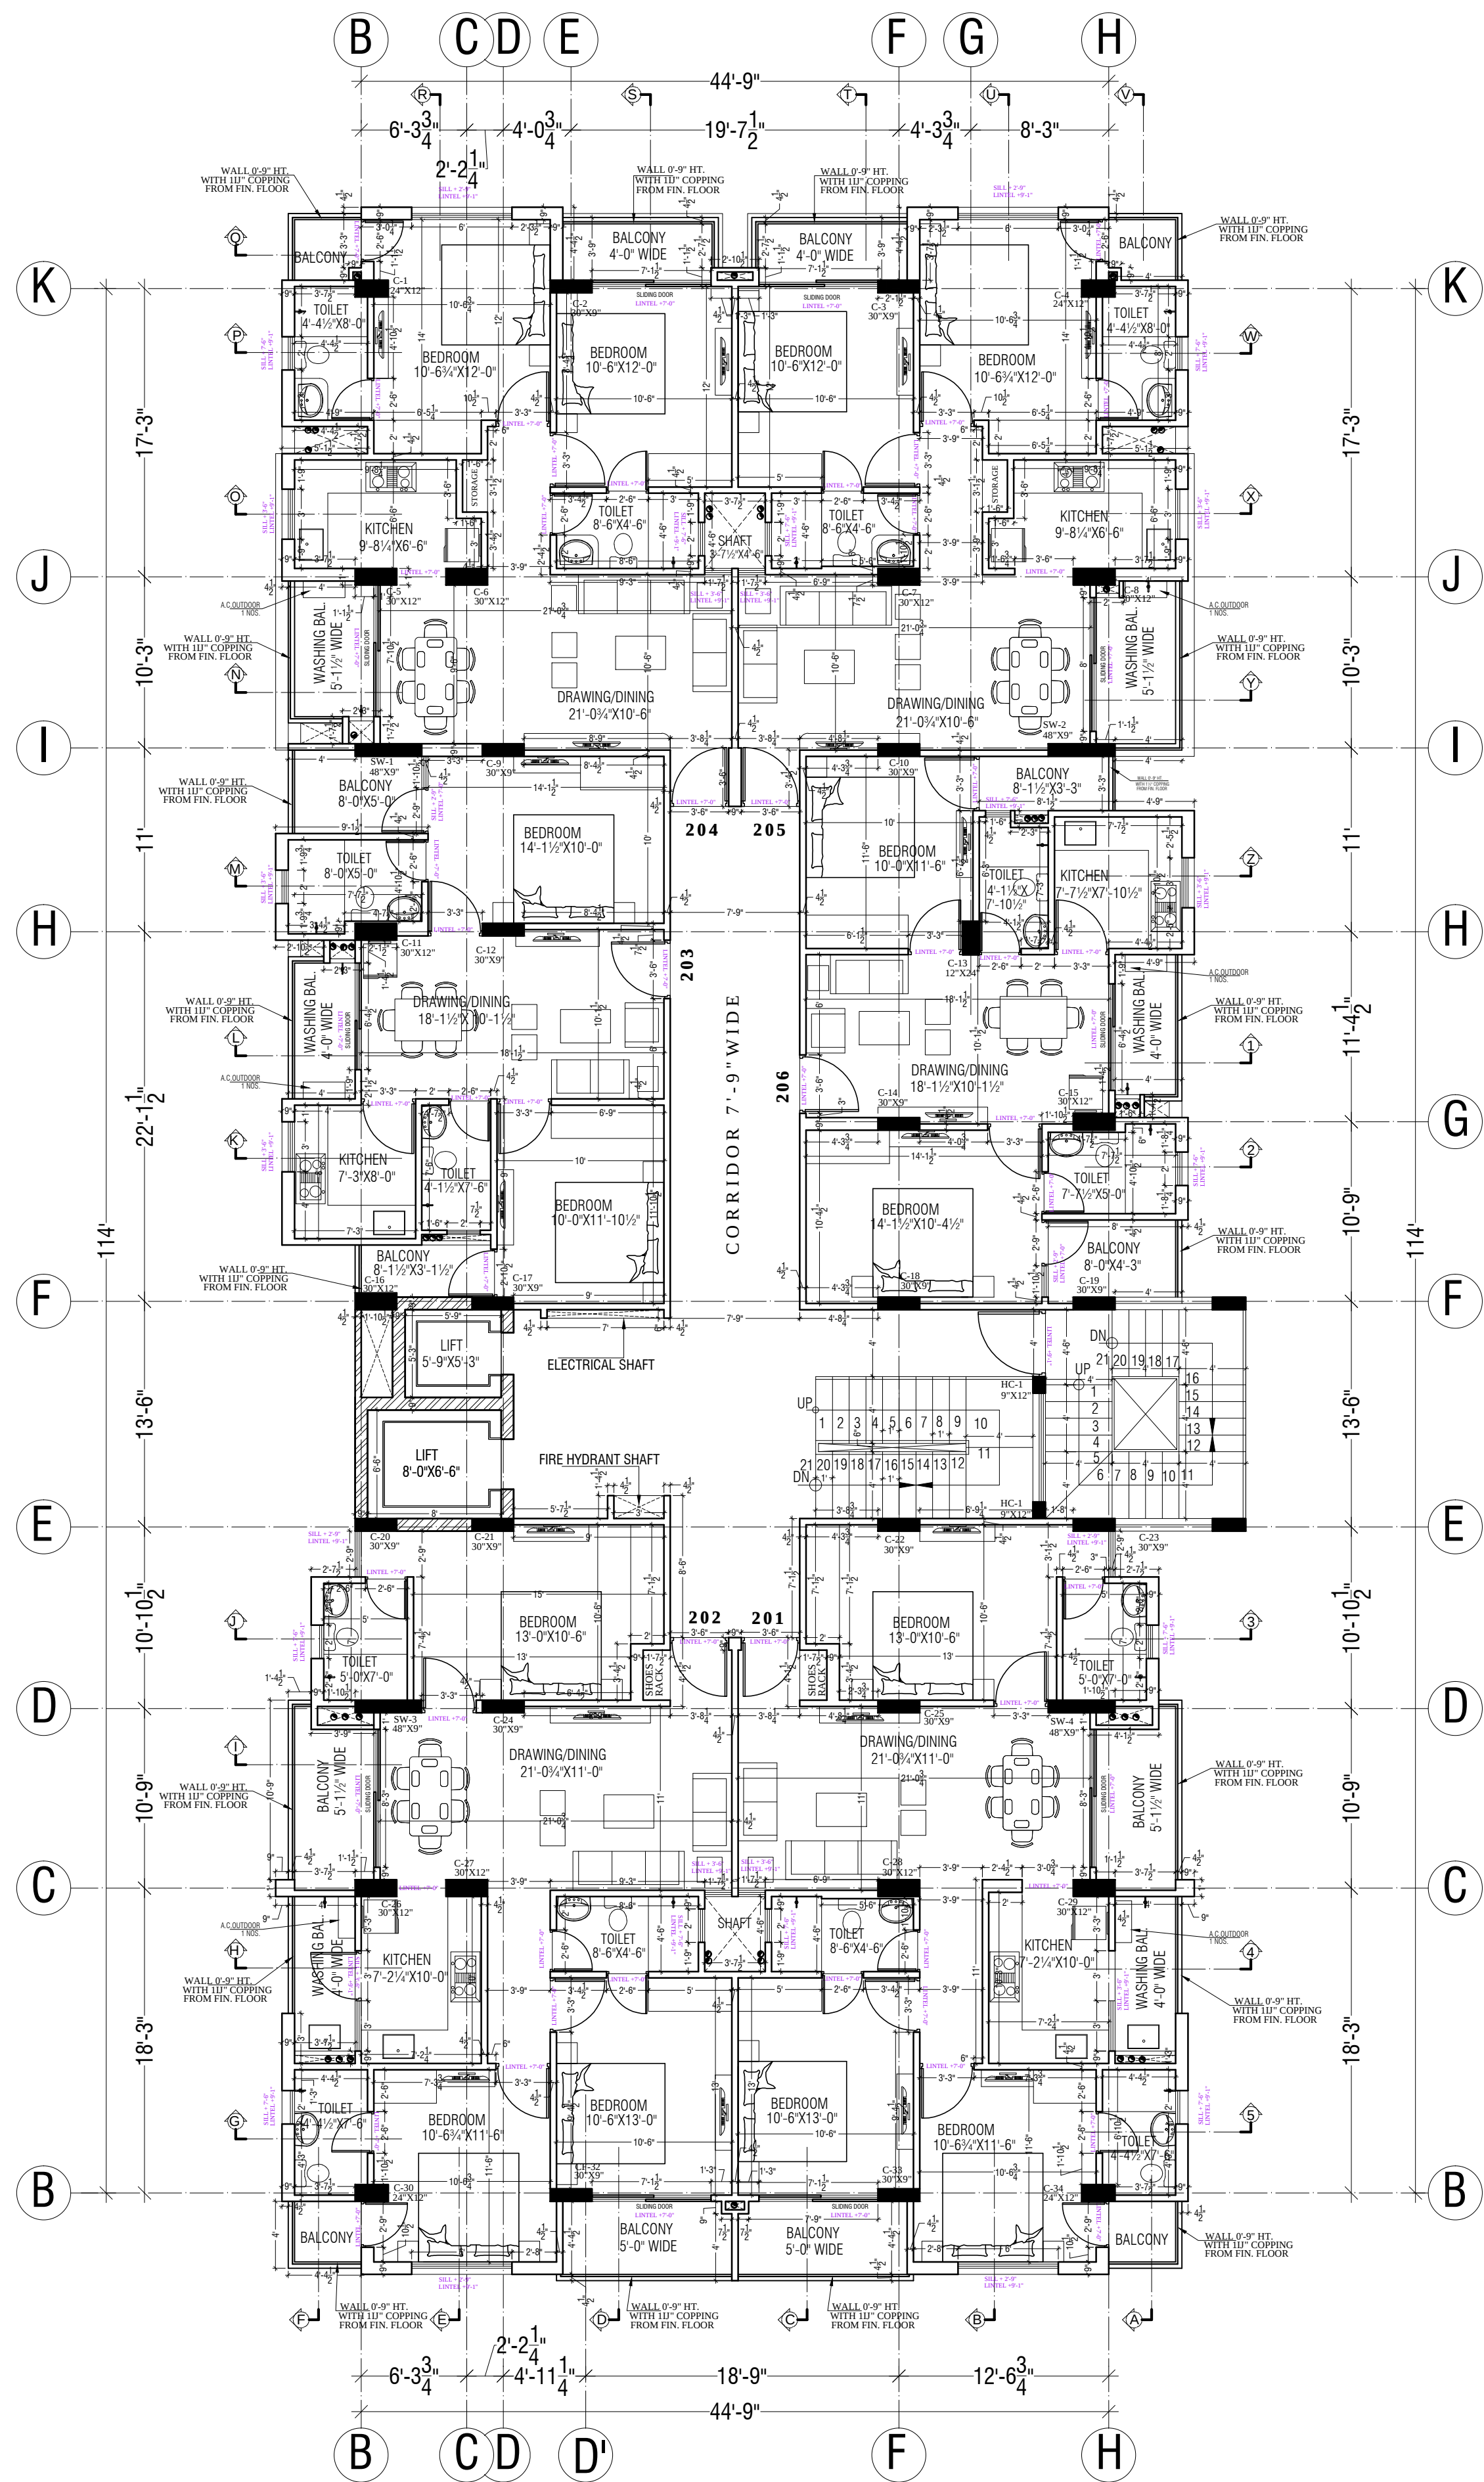

GENERAL NOTES :-

1. IN CASE OF ANY AMBIGUITY BETWEEN THE ARCHITECT AND THE STRUCTURAL DRAWING PLEASE INFORM THE ARCHITECT.

2. THIS DRAWING IS THE PROPERTY OF STUDIO AND ITS USE IN ANY MANNER BY ANY PERSON IS PROHIBITED.

NOTES :-

REVISIONS :-

NO.	DATE	REMARKS
1		
2		
3		
4		
5		

PRINTS ISSUED :-

NOS.	DATE	NOS.	DATE

Project:

Proposed Residential Building
At Plot - Flats -E In Surya City
N.H.-11 Fatehpur Sikri Road,
Bharatpur Rajasthan.

Owner:

Surya Builders & Developers

Drawing:

Second Floor Working Plan

North:

DATE: 20 JULY 2016

Location:
\\massever-pc\Drawings\Bharatpur\Manoj J.
WORKING CENTER LINE PLAN


name :- Shyam

File no: 495

**Design
Space
Consultants**
Architects & Interior Designer

Plot no. 65, Acme Heights, Visheshwaria Nagar,
Behind D.C. Hospital, Triveni nagar,
Gopalpura bye-pass Jaipur, Rajasthan
ph: 0141-2763533, 9828117586
E-mail: sunil@designspaceconsultants.com
Website: www.designspaceconsultants.com

REVISED - 28-12-16

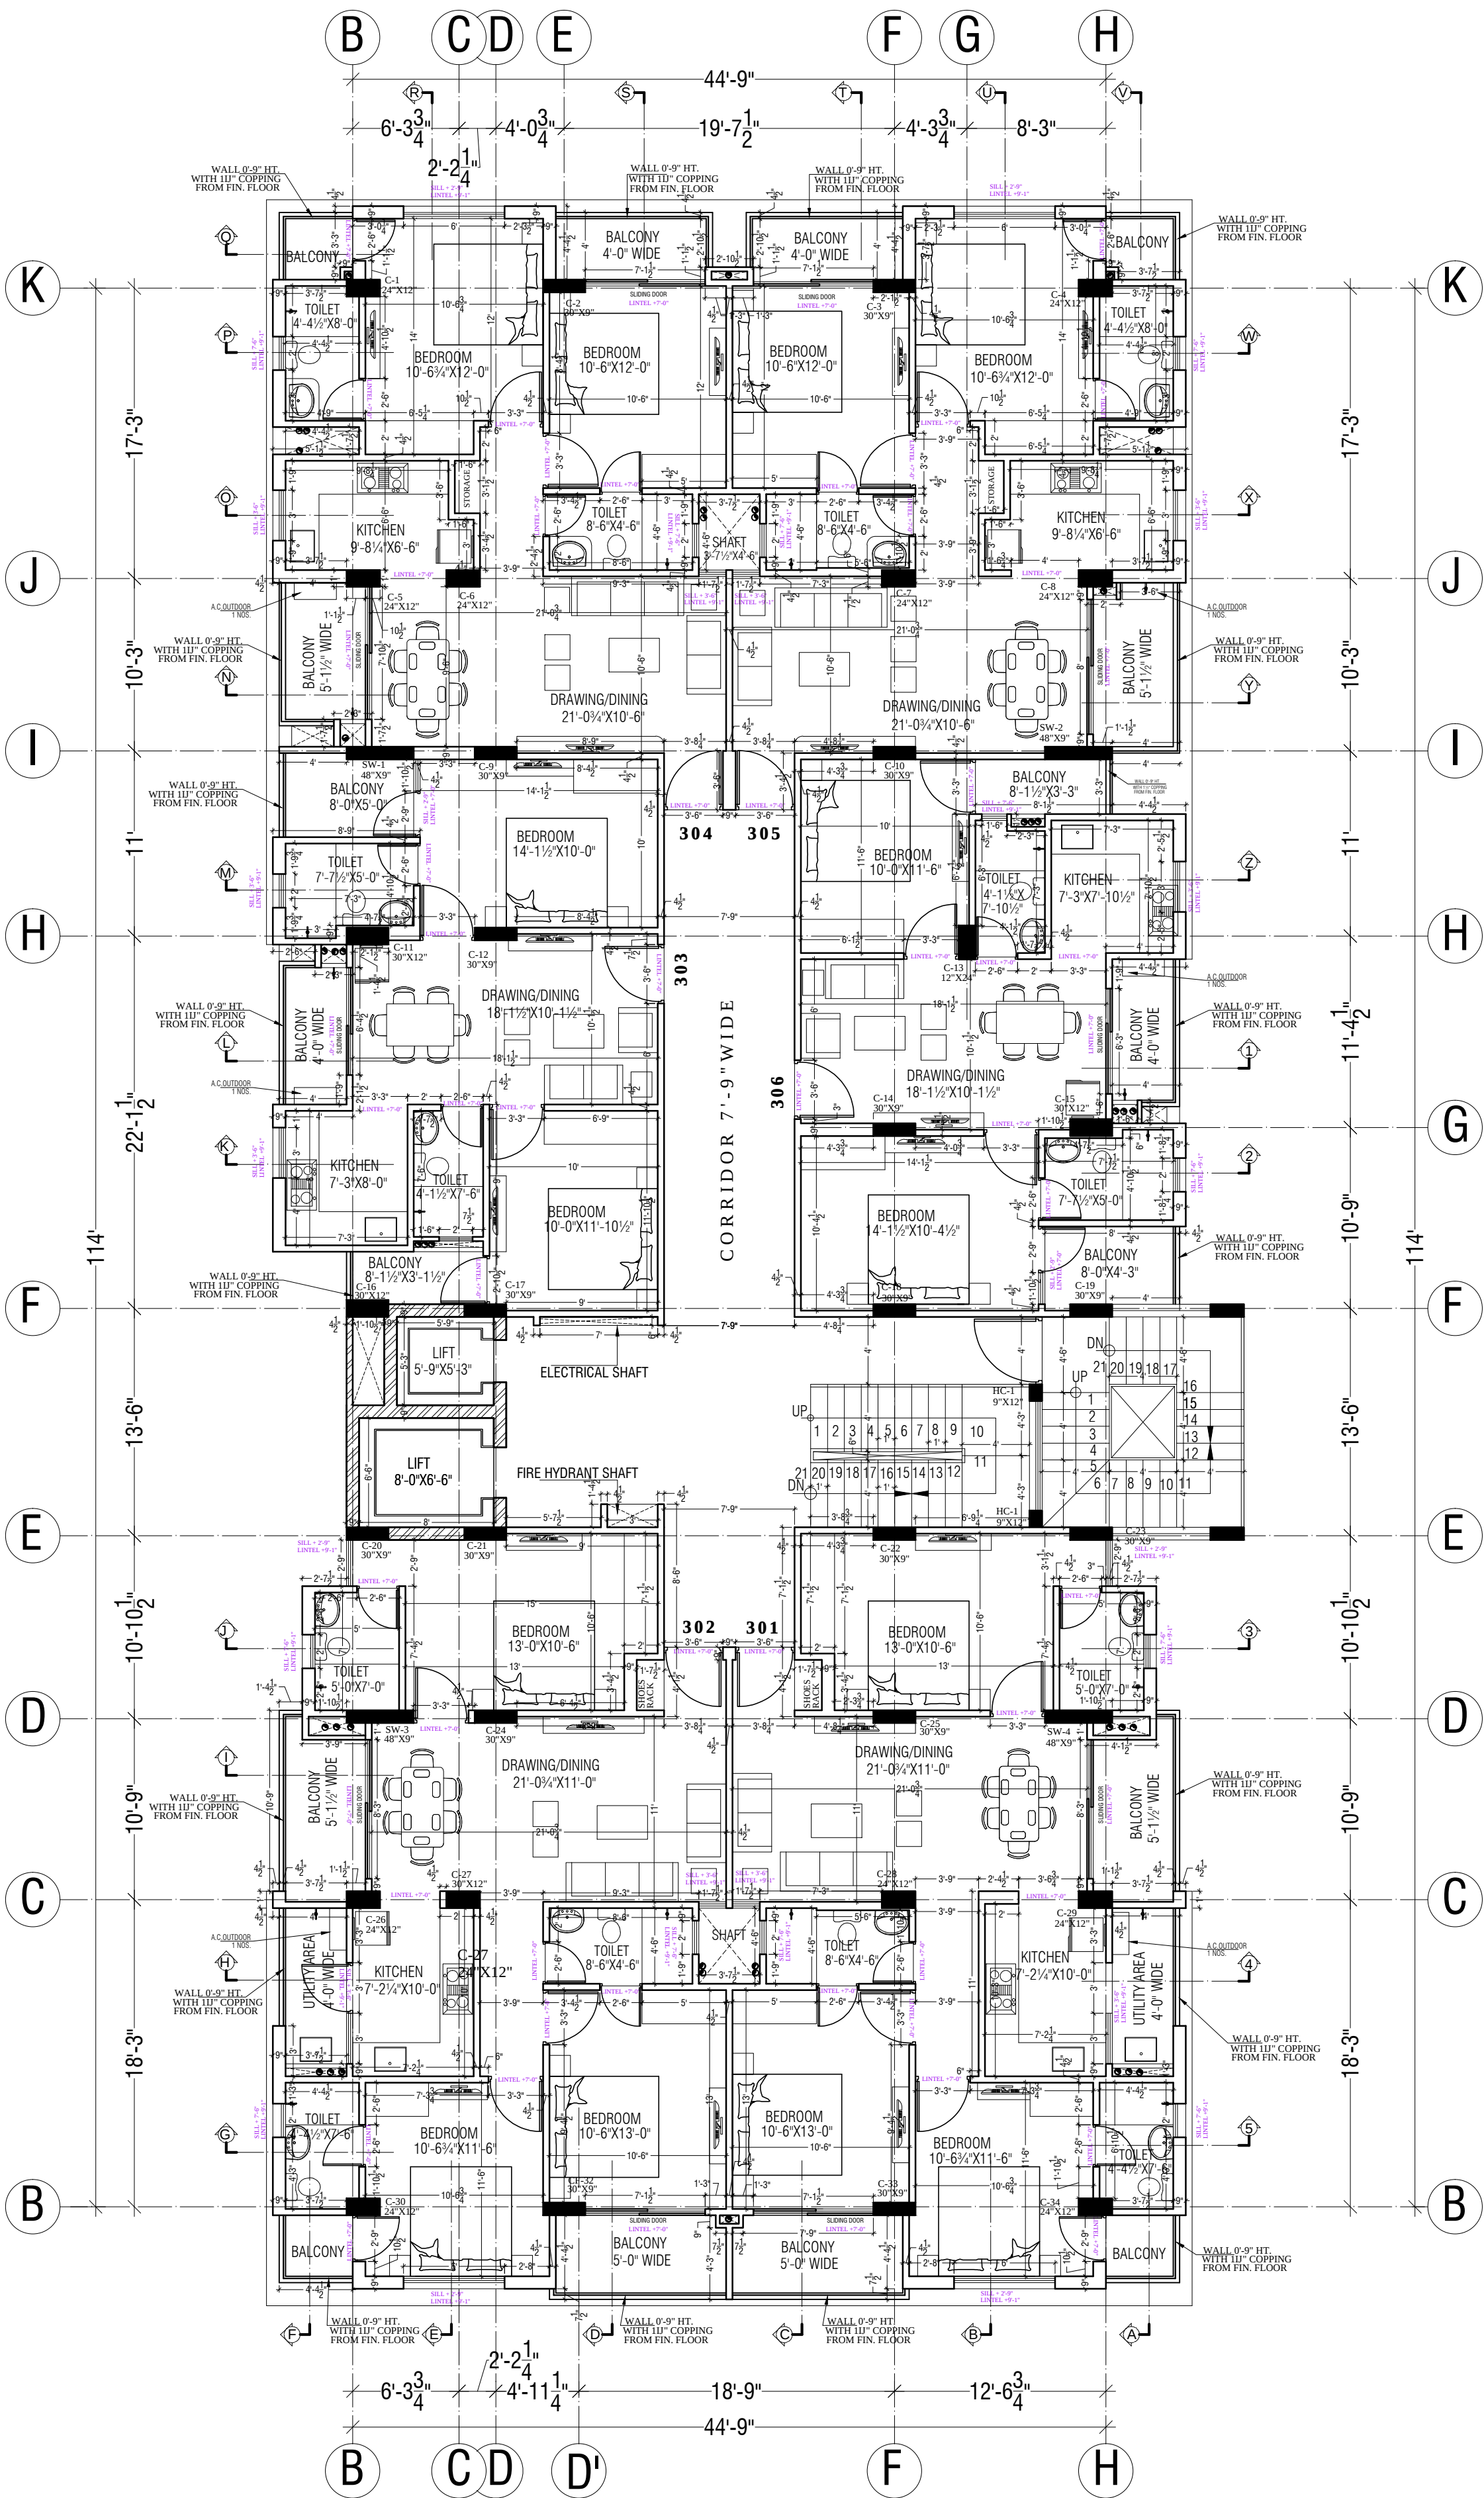

GENERAL NOTES :-

1. IN CASE OF ANY AMBIGUITY BETWEEN THE ARCHITECT AND THE STRUCTURAL DRAWING PLEASE INFORM THE ARCHITECT.

2. THIS DRAWING IS THE PROPERTY OF STUDIO AND ITS USE IN ANY MANNER BY ANY PERSON IS PROHIBITED.

NOTES :-

REVISIONS :-

NO.	DATE	REMARKS
1		
2		
3		
4		
5		

PRINTS ISSUED :-

NOS.	DATE	REMARKS

Project:

Proposed Residential Building
At Plot - Flats -E In Surya City
N.H.-11 Fatehpur Sikri Road,
Bharatpur Rajasthan.

Owner:

Surya Builders & Developers

Drawing:

Third Floor Working Plan

North:

DATE: 28 DEC. 2016

Location:
\\naserver-pc\Drawings\Bharatpur\Manoj J.
WORKING CENTER LINE PLAN


name :- Shyam

File no: 495

**Design
Space
Consultants**
Architects & Interior Designer

Plot no. 65, Acme Heights, Vishweshwari Nagar,
Behind D.C. Hospital, Triveni nagar,
Gopalpura bye-pass Jaipur, Rajasthan
ph: 0141-2763533, 9828117586
E-mail: sunil@designspaceconsultants.com
Website: www.designspaceconsultants.com

REVISED - 28-12-16

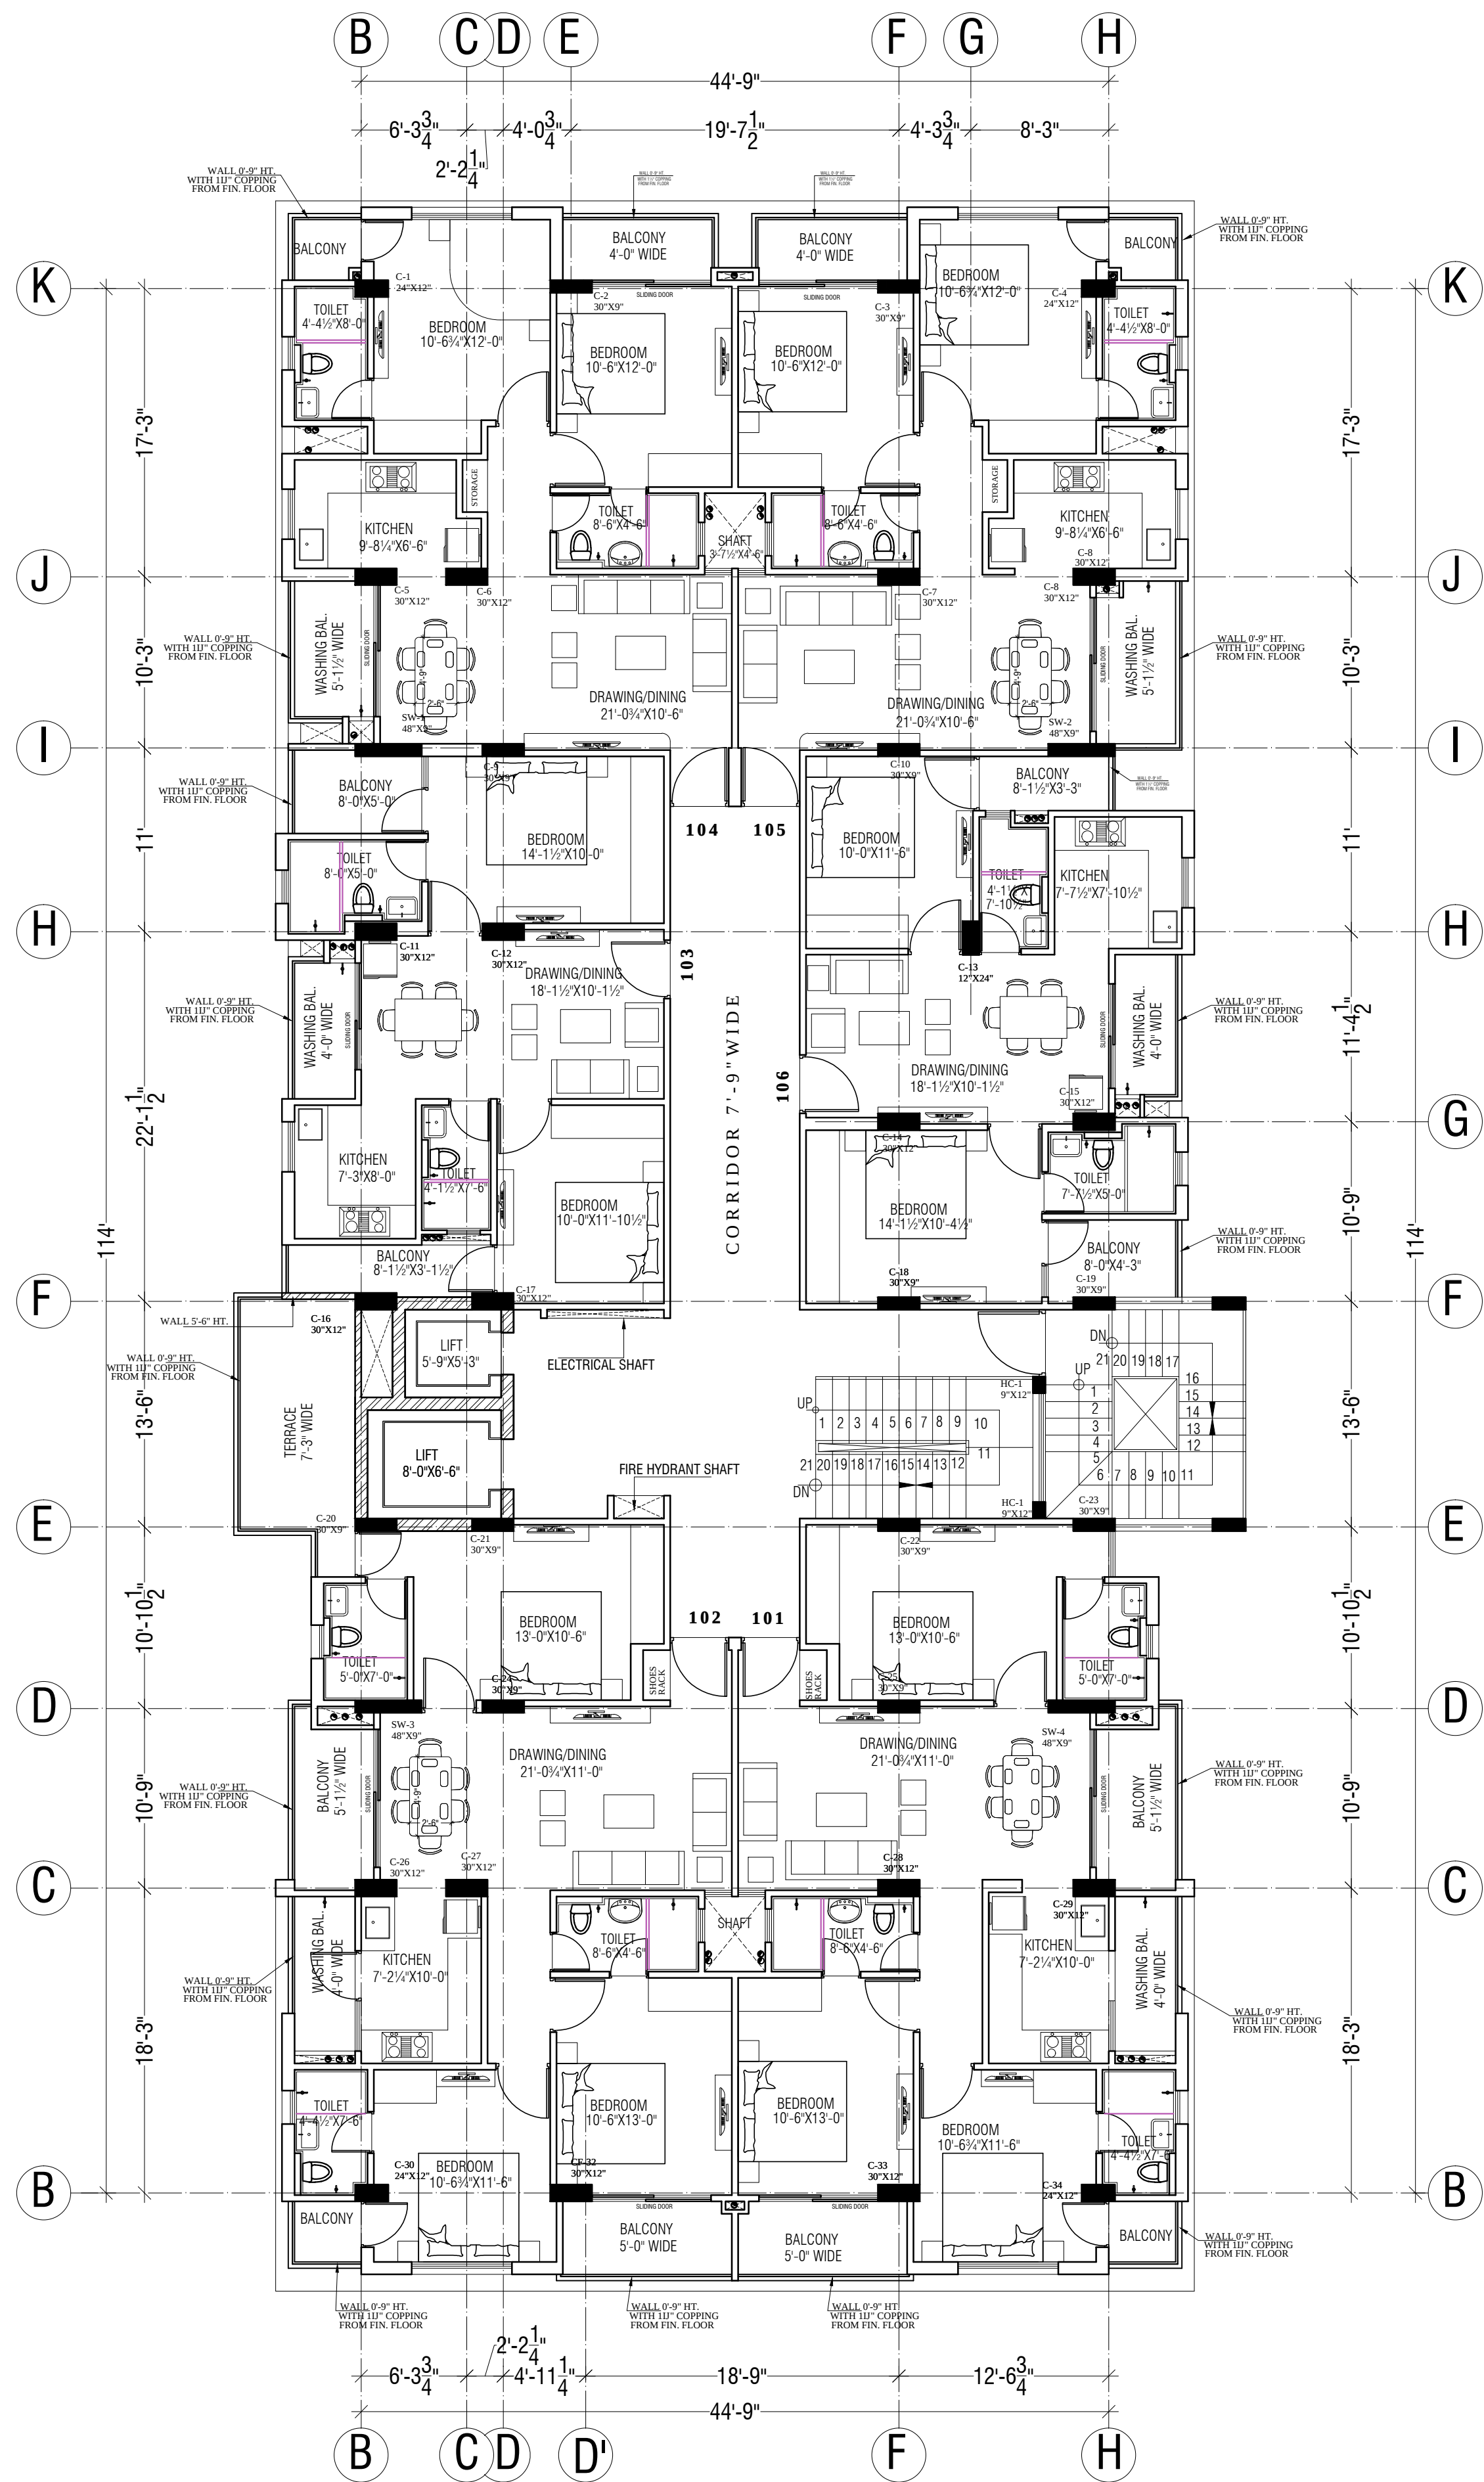

GENERAL NOTES :-

1. IN CASE OF ANY AMBIGUITY BETWEEN THE ARCHITECT AND THE STRUCTURAL DRAWING PLEASE INFORM THE ARCHITECT.

2. THIS DRAWING IS THE PROPERTY OF STUDIO AND ITS USE IN ANY MANNER BY ANY PERSON IS PROHIBITED.

NOTES :-

REVISIONS :-

NO.	DATE	REMARKS
1		
2		
3		
4		
5		

PRINTS ISSUED :-

NOS.		
DATE		
NOS.		
DATE		

Project:

Proposed Residential Building
At Plot - Flats -E In Surya City
N.H.-11 Fatehpur Sikri Road,
Bharatpur Rajasthan.

Owner:

Surya Builders & Developers

Drawing:

First Floor Working Plan

North:

DATE: 28 DEC. 2016

Location:
\\massserver-pc\Drawings\Bharatpur\Manoj J.
WORKING CENTER LINE PLAN


name -> Shyam

File no: 495

**Design
Space
Consultants**

Architects & Interior Designer

Plot no. 65, Acme Heights, Visheswaria Nagar,
Behind D.C. Hospital, Triveni nagar,
Gopalpura bye-pass Jaipur, Rajasthan
ph: 0141-2763533, 9828117586
E-mail: sunil@designspaceconsultants.com
Website: www.designspaceconsultants.com

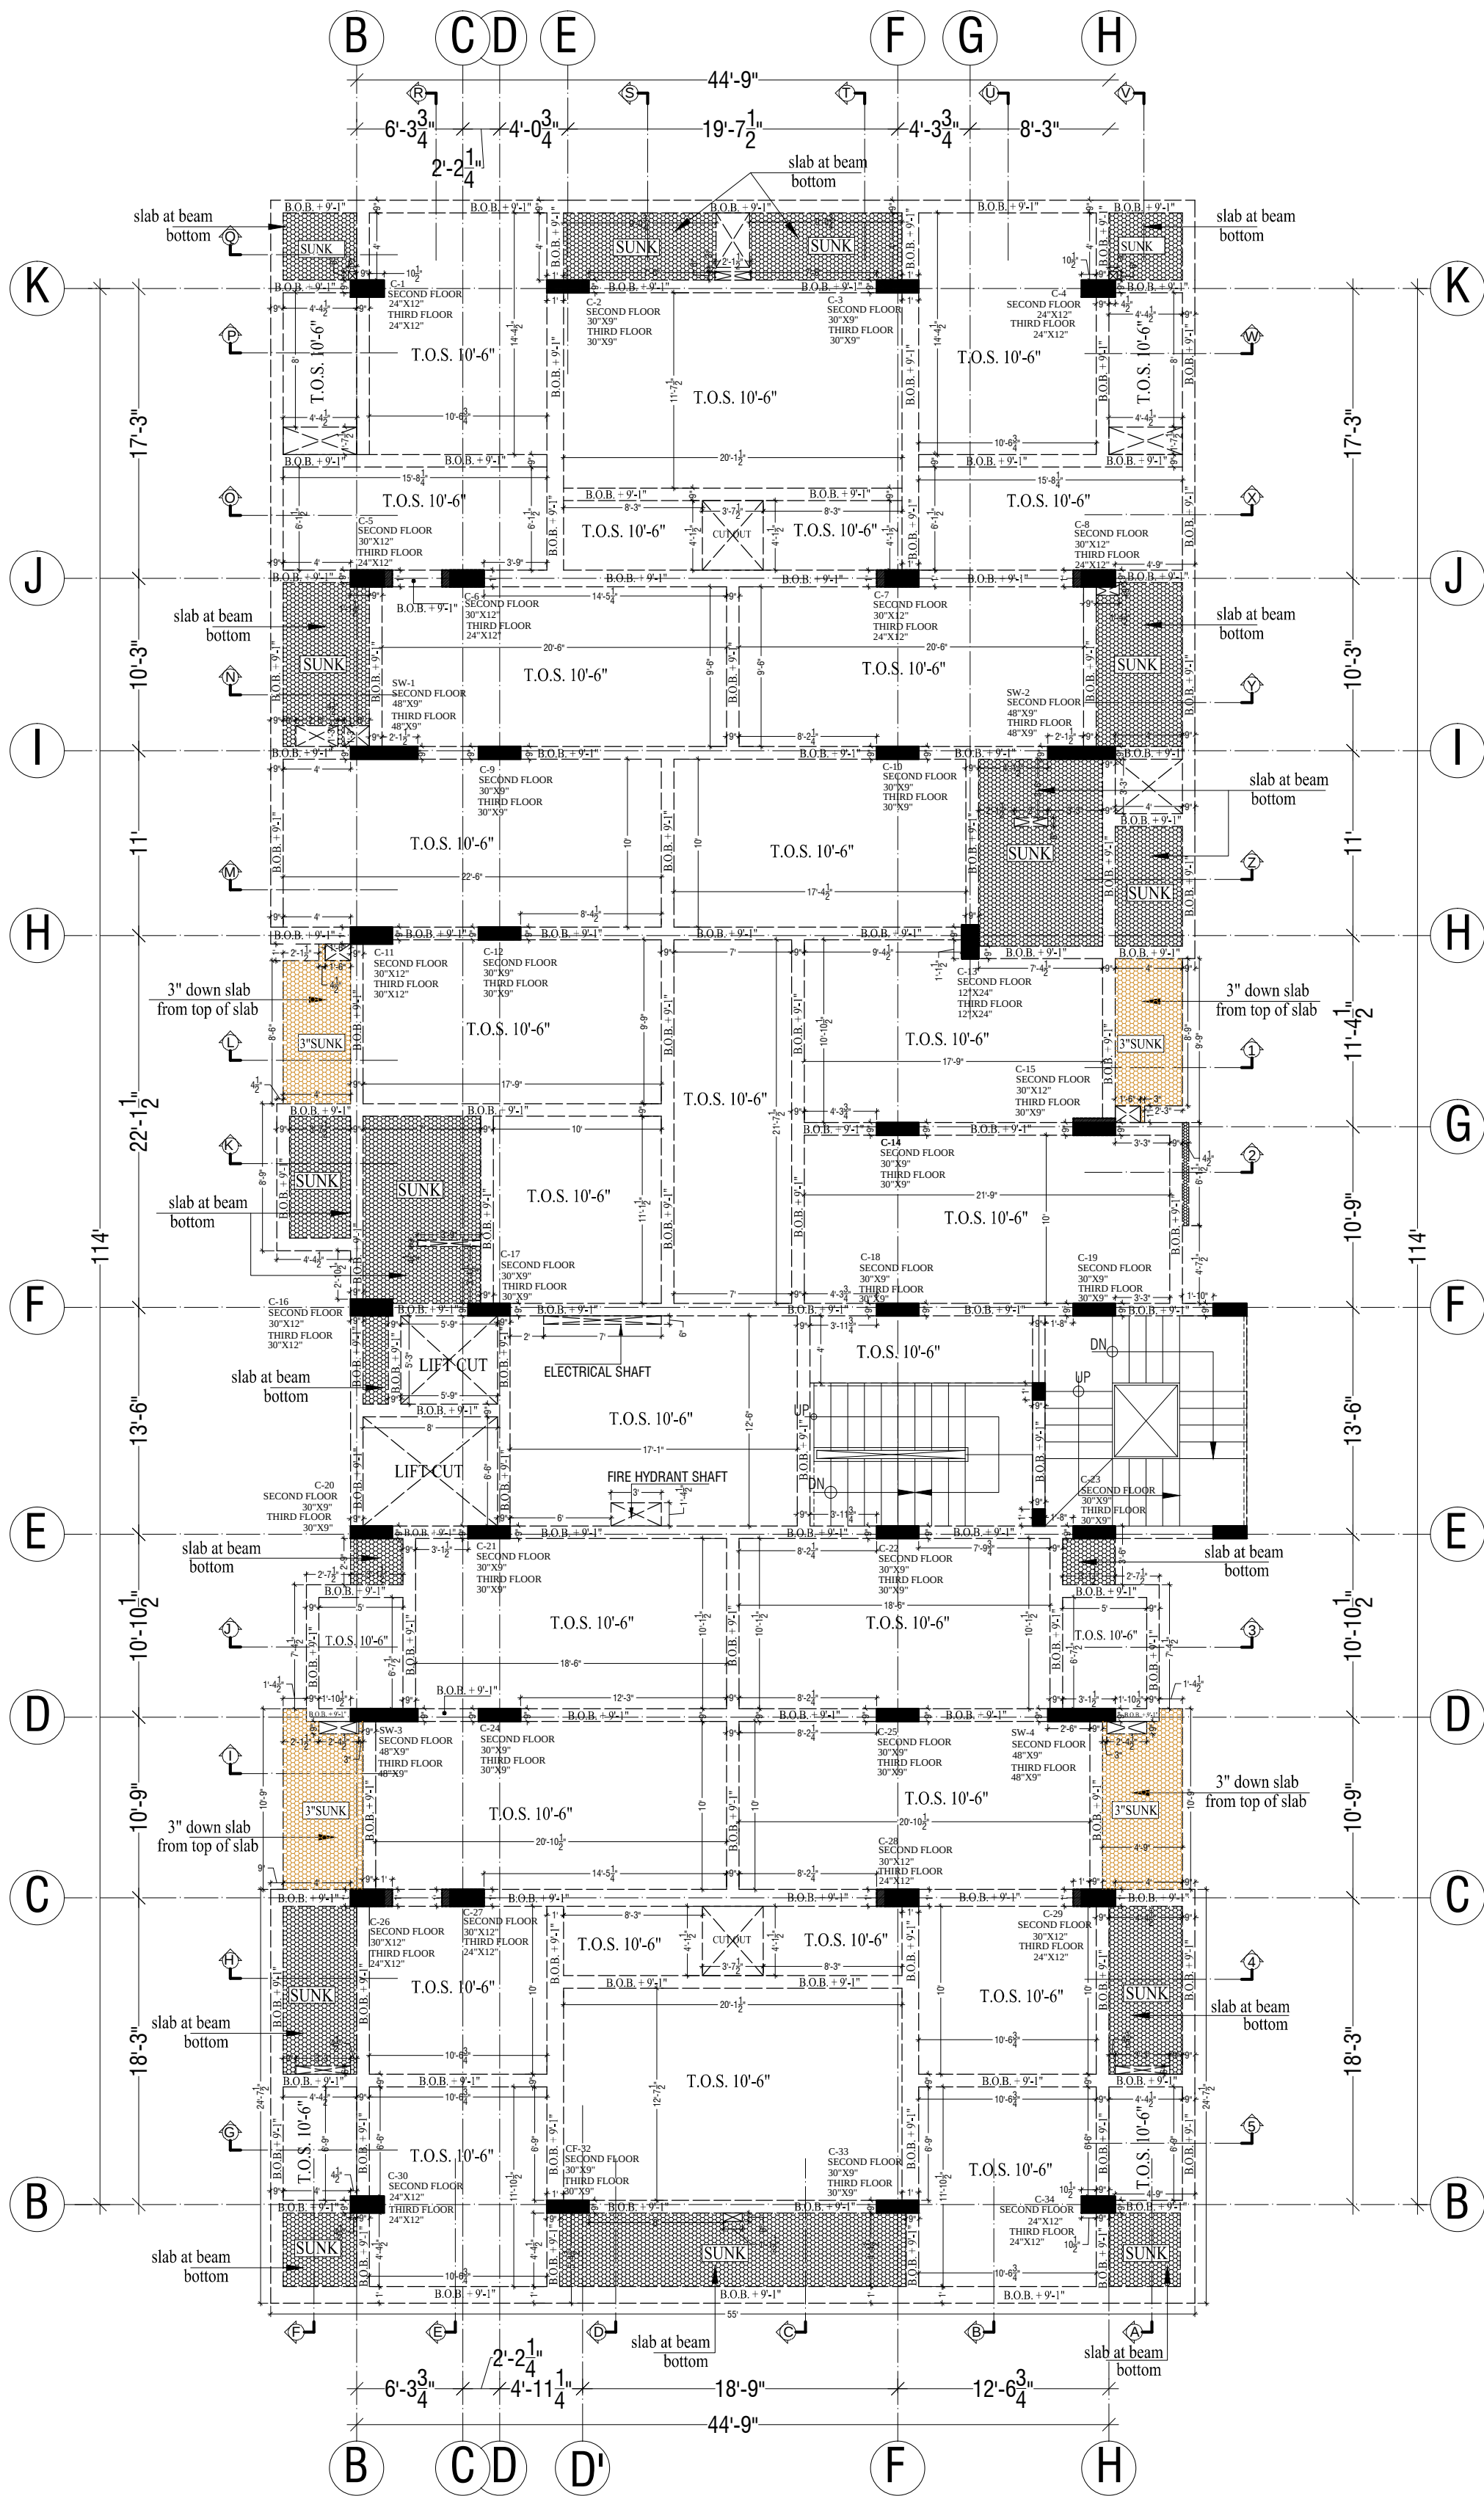

GENERAL NOTES :-

1. IN CASE OF ANY AMBIGUITY BETWEEN THE ARCHITECT AND THE STRUCTURAL DRAWING PLEASE INFORM THE ARCHITECT.

2. THIS DRAWING IS THE PROPERTY OF STUDIO AND ITS USE IN ANY MANNER BY ANY PERSON IS PROHIBITED.

NOTES :-

REVISIONS :-

NO.	DATE	REMARKS
1		
2		
3		
4		
5		

PRINTS ISSUED :-

NOS.	DATE	
NOS.		
DATE		

Project:

Proposed Residential Building
At Plot - Flats -E In Surya City
N.H.-11 Fatehpur Sikri Road,
Bharatpur Rajasthan.

Owner:

Surya Builders & Developers

Drawing:

Second Floor Roof Shuttering Plan

North:

DATE: 02 DEC. 2016


Location:
\\mainserver-pc\E\drawings\Bharatpur\Manoj\J\WORKING shuttering plan

name :- Shyam

File no: 495

**Design
Space
Consultants**
Architects & Interior Designer

Plot no. 65, Acme Heights, Visheshwaria Nagar,
Behind D.C. Hospital, Triveni nagar,
Gopalpura bye-pass Jaipur, Rajasthan
ph: 0141-2763533, 9828117586
E-mail: sunil@designspaceconsultants.com
Website: www.designspaceconsultants.com

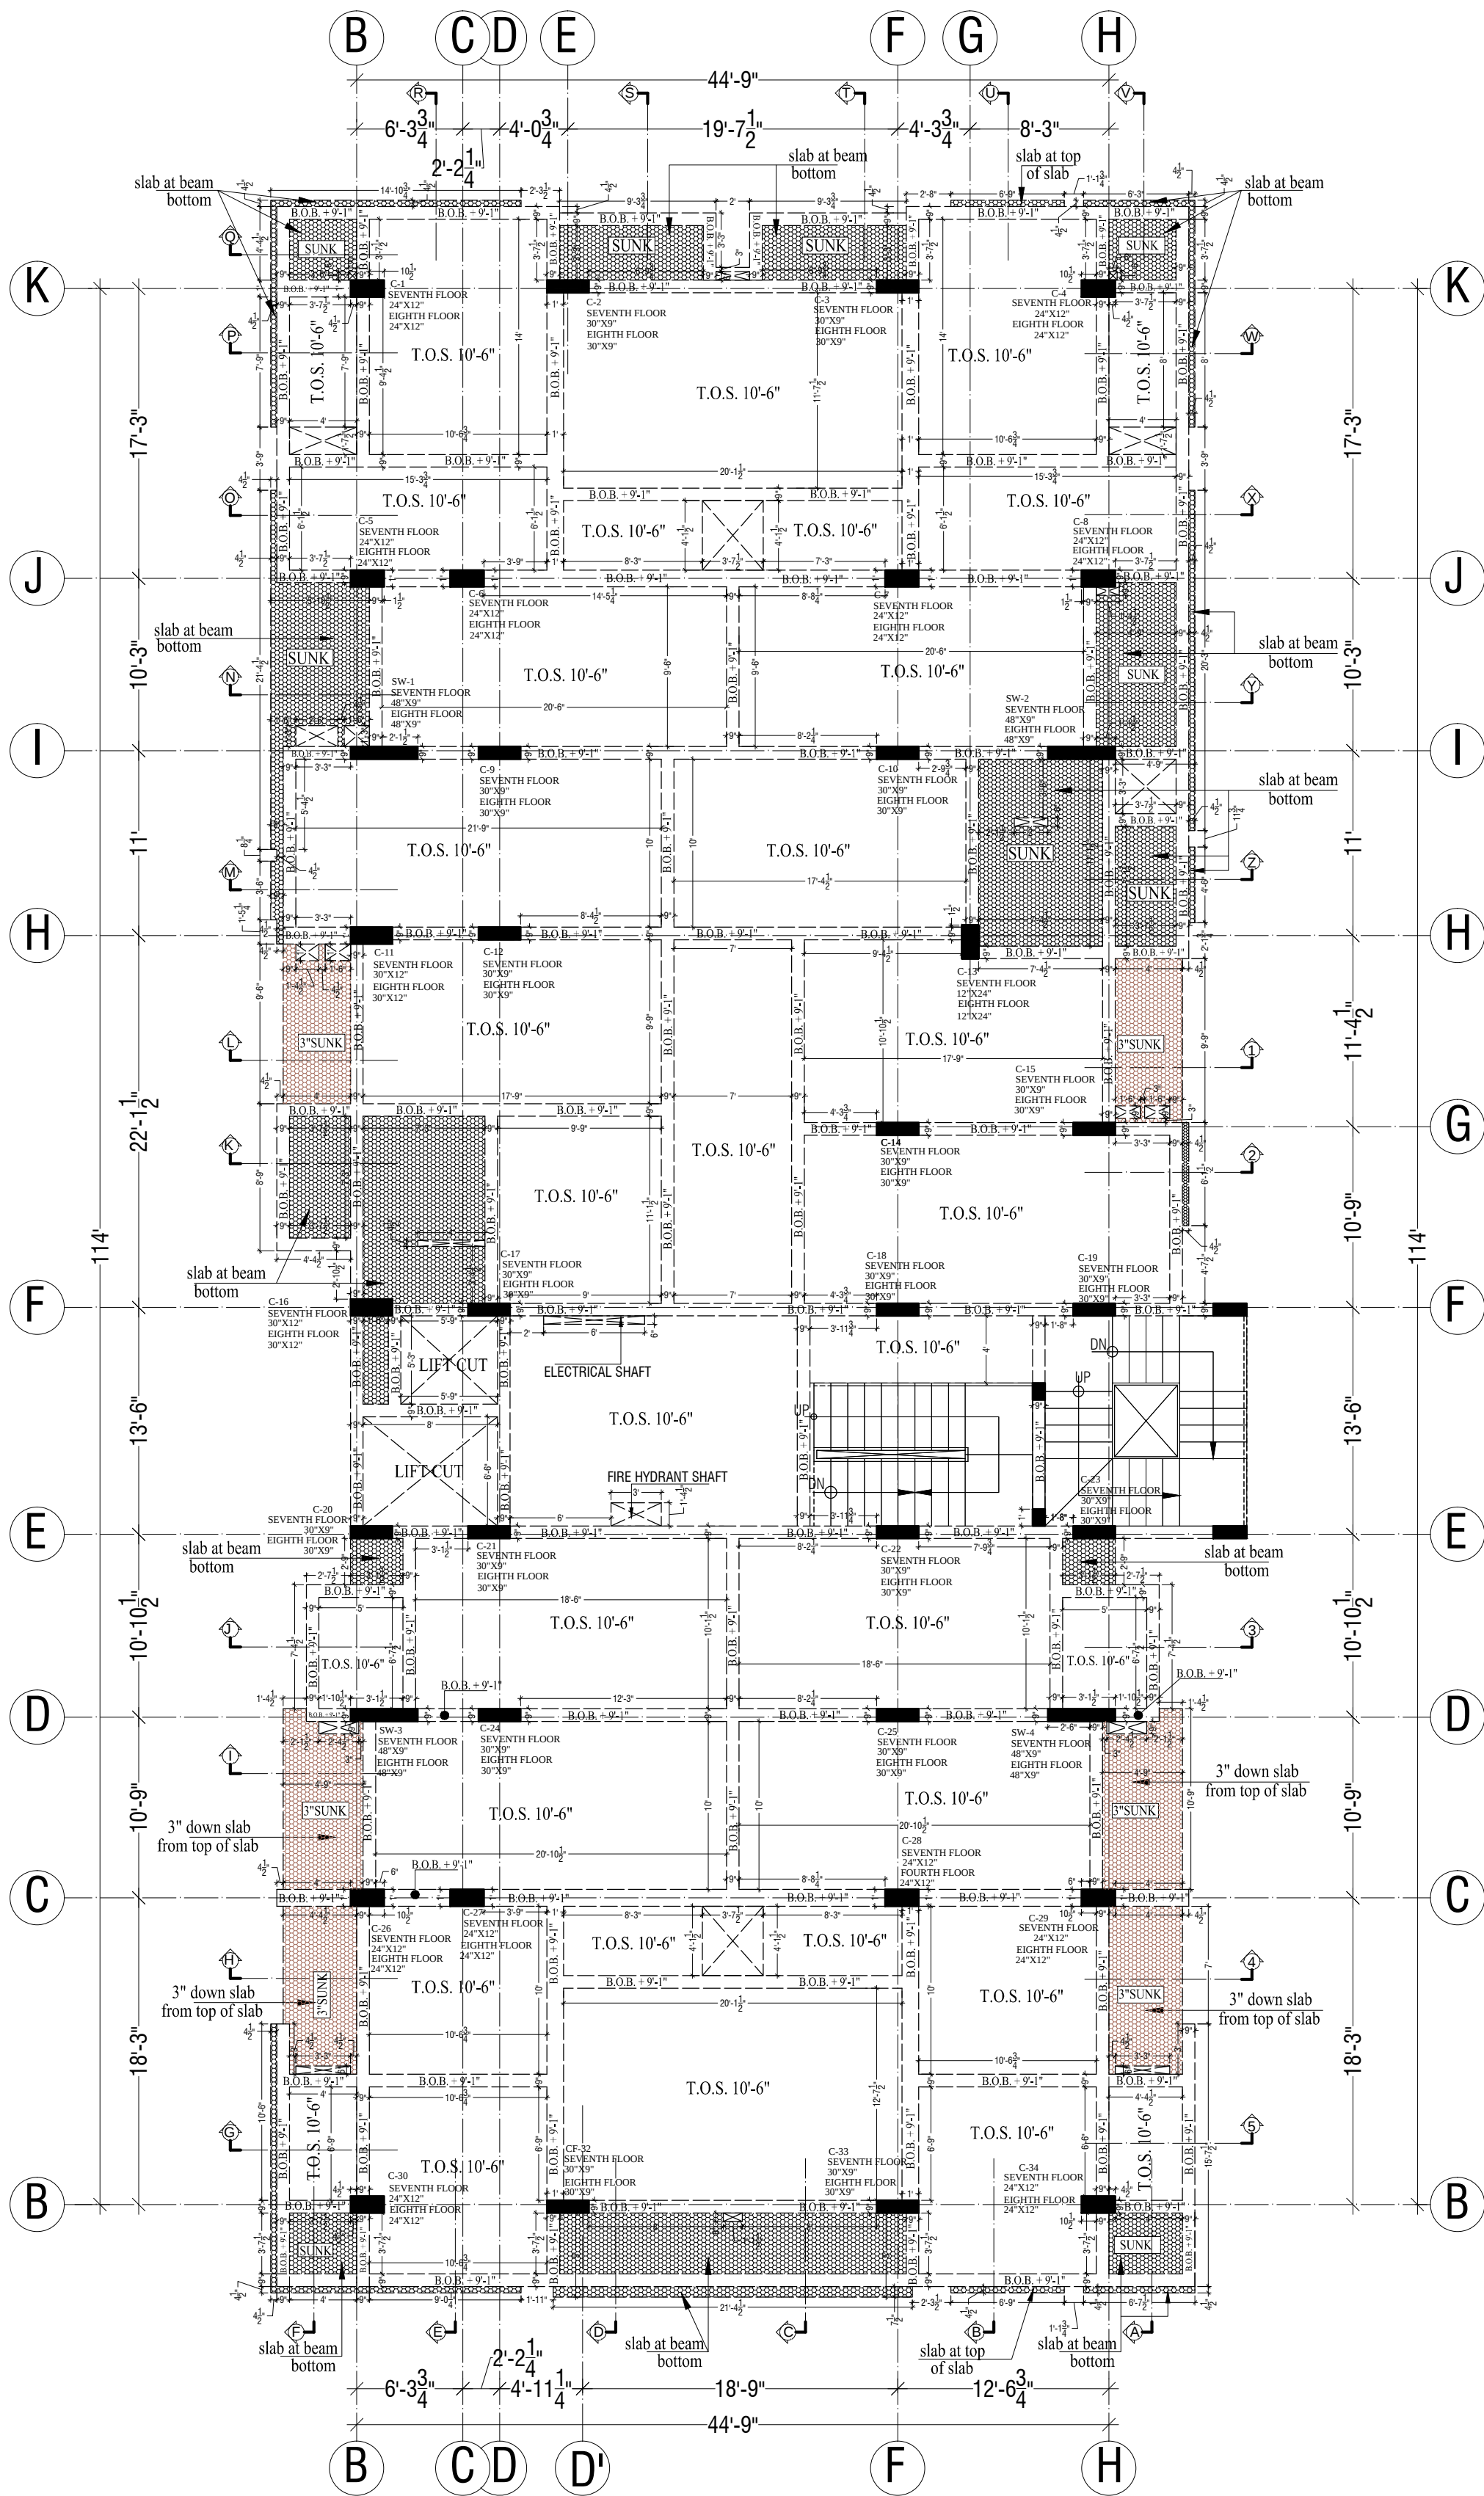

GENERAL NOTES :-

1. IN CASE OF ANY AMBIGUITY BETWEEN THE ARCHITECT AND THE STRUCTURAL DRAWING PLEASE INFORM THE ARCHITECT.

2. THIS DRAWING IS THE PROPERTY OF STUDIO AND ITS USE IN ANY MANNER BY ANY PERSON IS PROHIBITED.

NOTES :-

REVISIONS :-

NO.	DATE	REMARKS
1		
2		
3		
4		
5		

PRINTS ISSUED :-

NOS.	DATE	
NOS.		
DATE		

Project:

Proposed Residential Building
At Plot - Flats -E In Surya City
N.H.-11 Fatehpur Sikri Road,
Bharatpur Rajasthan.

Owner:

Surya Builders & Developers

Drawing:

Seventh Floor Roof Shuttering Plan

North:

DATE: 20 DEC. 2016


Location:
\\mainserver-pc\E\drawings\Bharatpur\Manoj\J\WORKING\shuttering plan

name :- Shyam

File no: 495

Design Space Consultants
Architects & Interior Designer

Plot no. 65, Acme Heights, Visheshwaria Nagar,
Behind D.C. Hospital, Triveni nagar,
Gopalpura bye-pass Jaipur, Rajasthan
ph: 0141-2763533, 9828117586
E-mail: sunil@designspaceconsultants.com
Website: www.designspaceconsultants.com

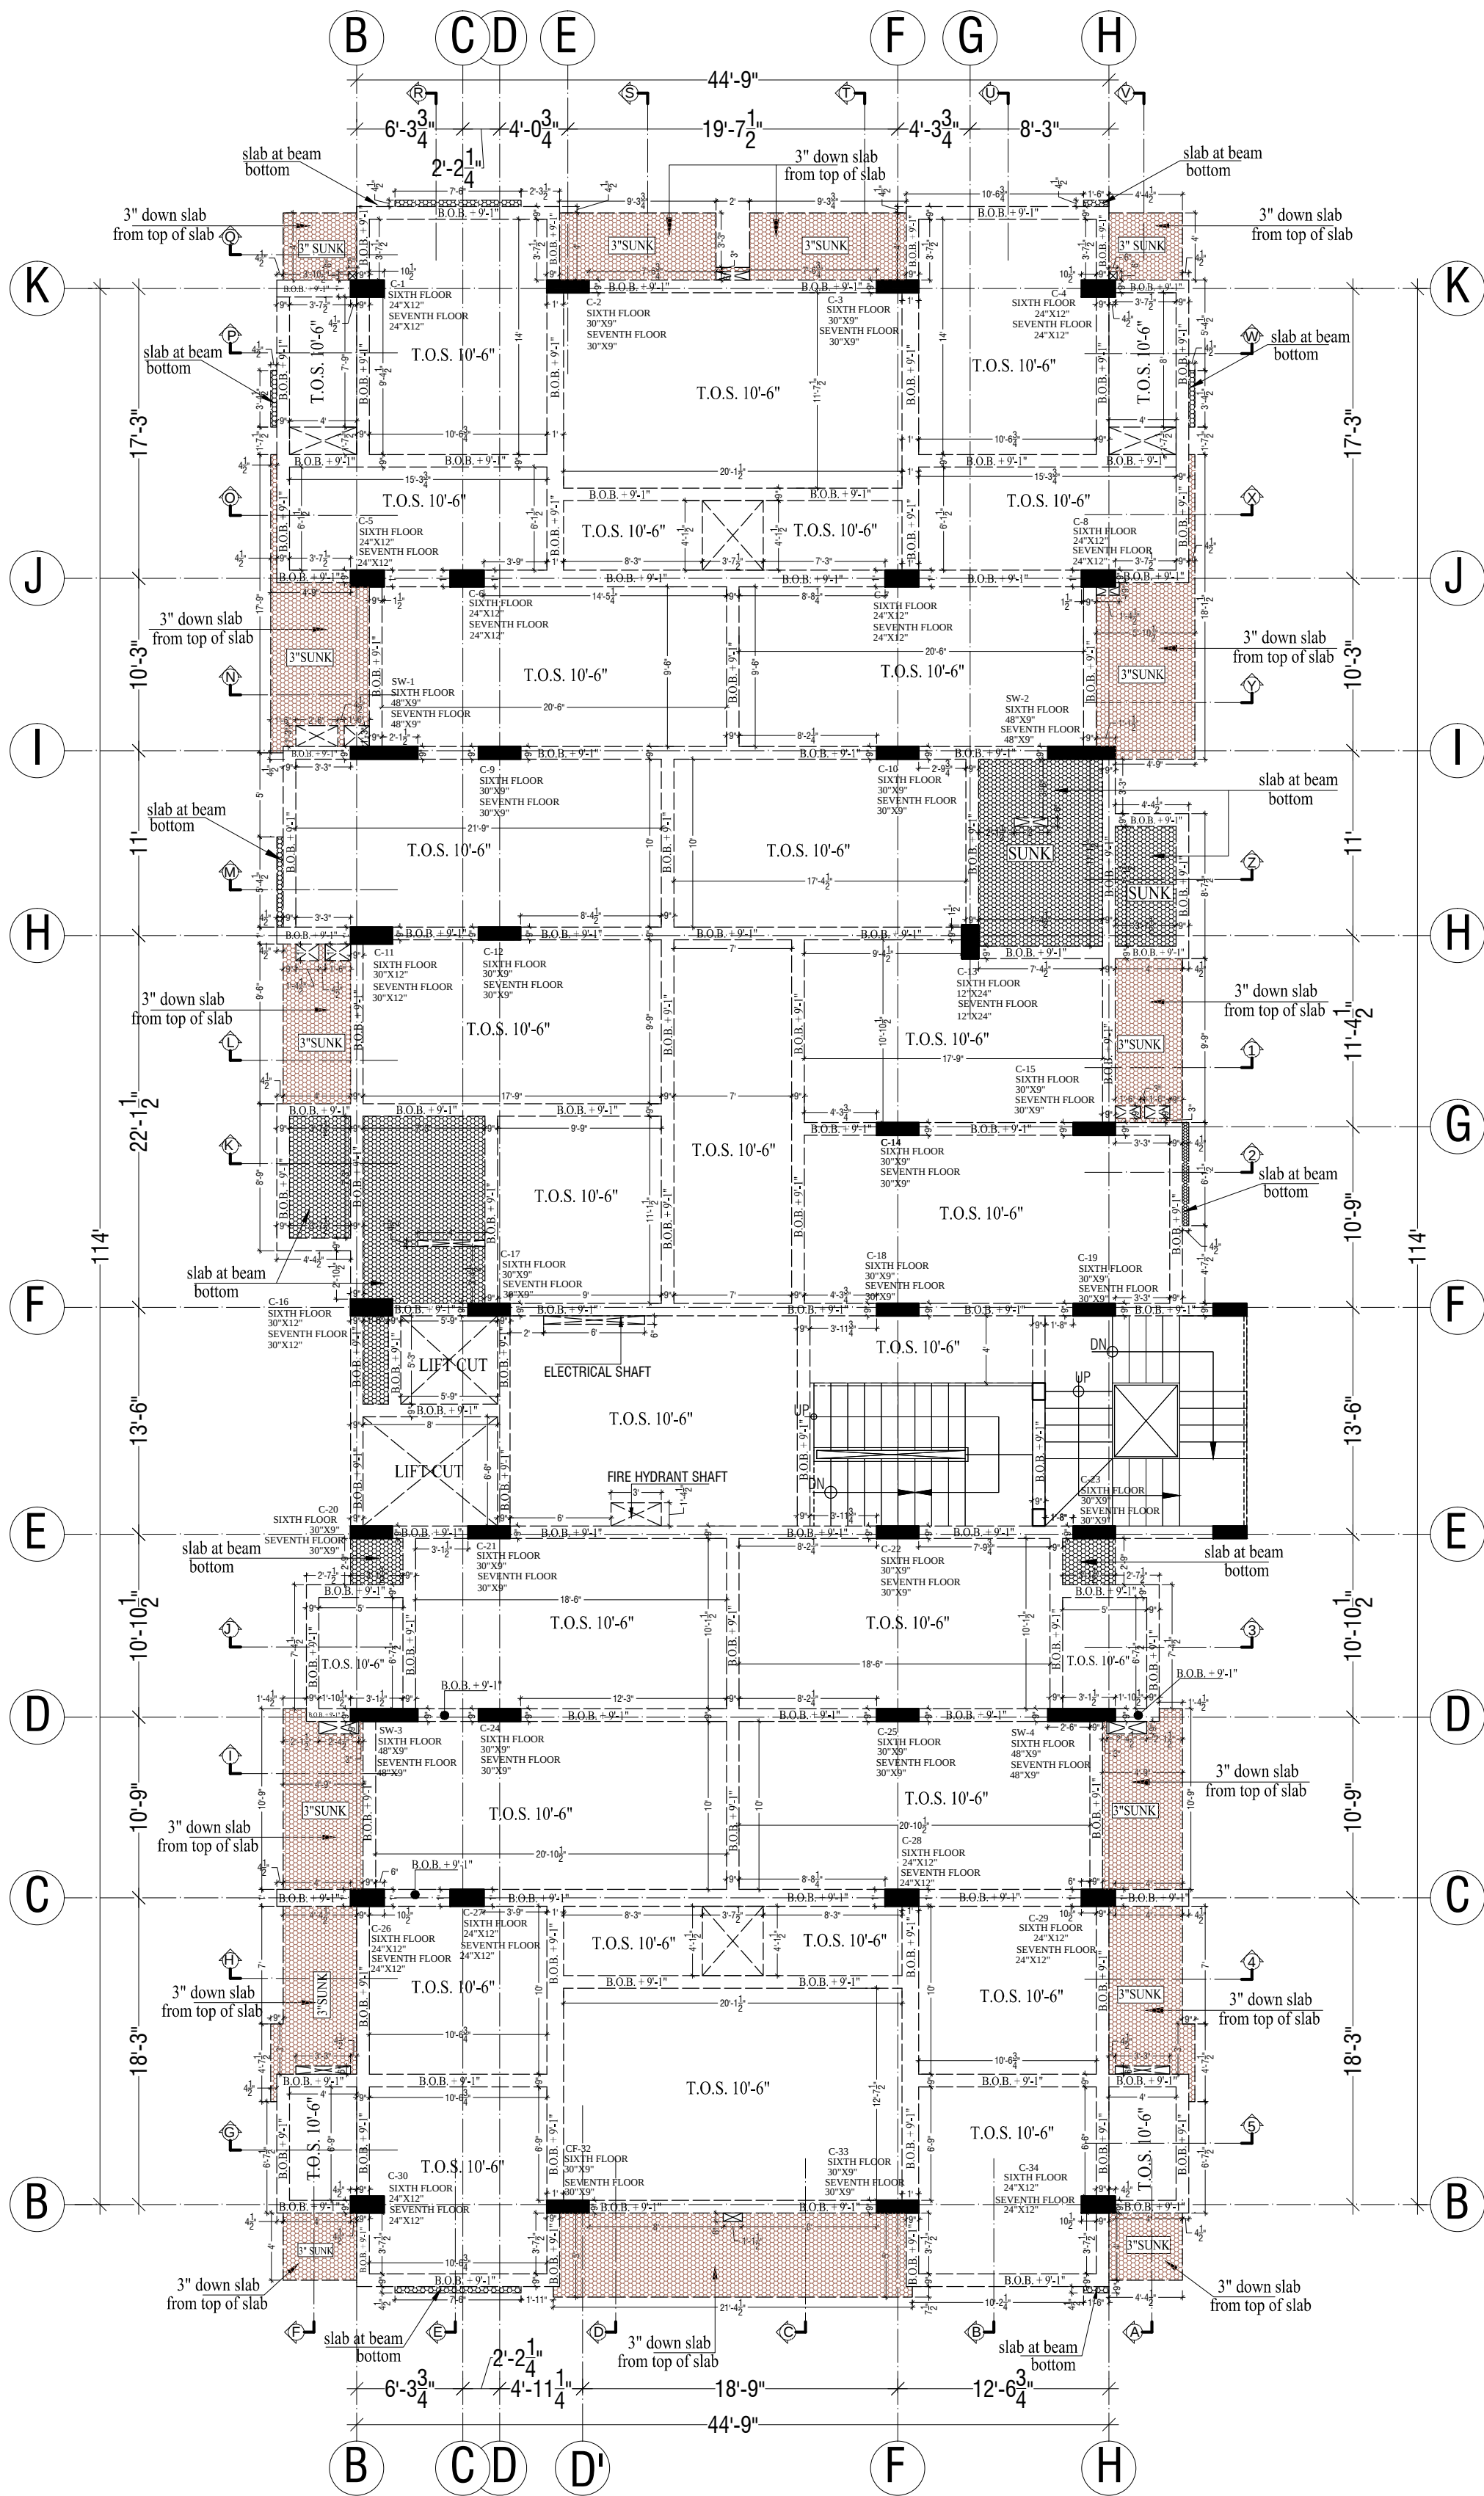

GENERAL NOTES :-				
1. IN CASE OF ANY AMBIGUITY BETWEEN THE ARCHITECT AND THE STRUCTURAL DRAWING PLEASE INFORM THE ARCHITECT.				
2. THIS DRAWING IS THE PROPERTY OF STUDIO AND ITS USE IN ANY MANNER BY ANY PERSON IS PROHIBITED.				
NOTES :-				
PRINTS ISSUED :-				
NOS.				
DATE				
NOS.				
DATE				
SCALE: 0'-1"=	PROJECT NO. 495	DATE		
DATE: 04 MAR. 2017	NO.	DATE	REVISION	
DRN. SHYAM	1			
REV.	2			
CHD.	3			
APPD. SUNIL JAIN	4			
Project:				
Proposed Residential Building At Plot - Flats -E In Surya City N.H.-11 Fatehpur Sikri Road, Bharatpur Rajasthan.				
Owner:				
Surya Builders & Developers				
Drawing:				
Sixth Floor Roof Shuttering Plan				
North:				
DATE: 04 MAR. 2017				
Location: \\mainserver-pc\E\drawings\Bharatpur\Manoj\J\WORKING shuttering plan				
name :- Shyam				
File no: 495				
 Design Space Consultants Architects & Interior Designer				
Plot no. 65, Acme Heights, Visheshwaria Nagar, Behind D.C. Hospital, Triveni nagar, Gopalpura bye-pass Jaipur, Rajasthan ph: 0141-2763533, 982817586 E-mail: sunil@designspaceconsultants.com Website: www.designspaceconsultants.com				



WEST SIDE ELEVATION

GENERAL NOTES :-

1. IN CASE OF ANY AMBIGUITY BETWEEN THE ARCHITECT AND THE STRUCTURAL DRAWING PLEASE INFORM THE ARCHITECT.
2. THIS DRAWING IS THE PROPERTY OF STUDIO AND ITS USE IN ANY MANNER BY ANY PERSON IS PROHIBITED.

NOTES :-

PRINTS ISSUED :-				
NOS.				
DATE				
NOS.				
DATE				
SCALE: 0'-1"=		PROJECT NO.	495	
DATE: 10 JAN, 2017		NO.	DATE	REVISION
DRN.	SHYAM	1		
REV.		2		
CHD.		3		
APPD.	SUNIL JAIN	4		

Project:
Proposed Residential Building
At Plot - Flats - E In Surya City
N.H.-11 Fatehpur Sikri Road,
Bharatpur Rajasthan.


Owner:
Surya Builders & Developers

Drawing:
WEST SIDE ELEVATION

North:
DATE: 10 JANUARY 2017
Location:
1:mainserver-pc/E/drawings/Bharatpur (Main) P.
FINAL WORKING ELEVATIONS
name - Shyam
File no: 495

Design space
Consultants
Architects & Interior Designer

Plot no. 65, Acme Heights, Visheshwaria Nagar,
Behind D.C. Hospital, Triveni nagar,
Gopalpura bye-pass Jaipur, Rajasthan
ph: 0141-2763533, 9828117586
E-mail: sunil@designspaceconsultants.com
Website: www.designspaceconsultants.com

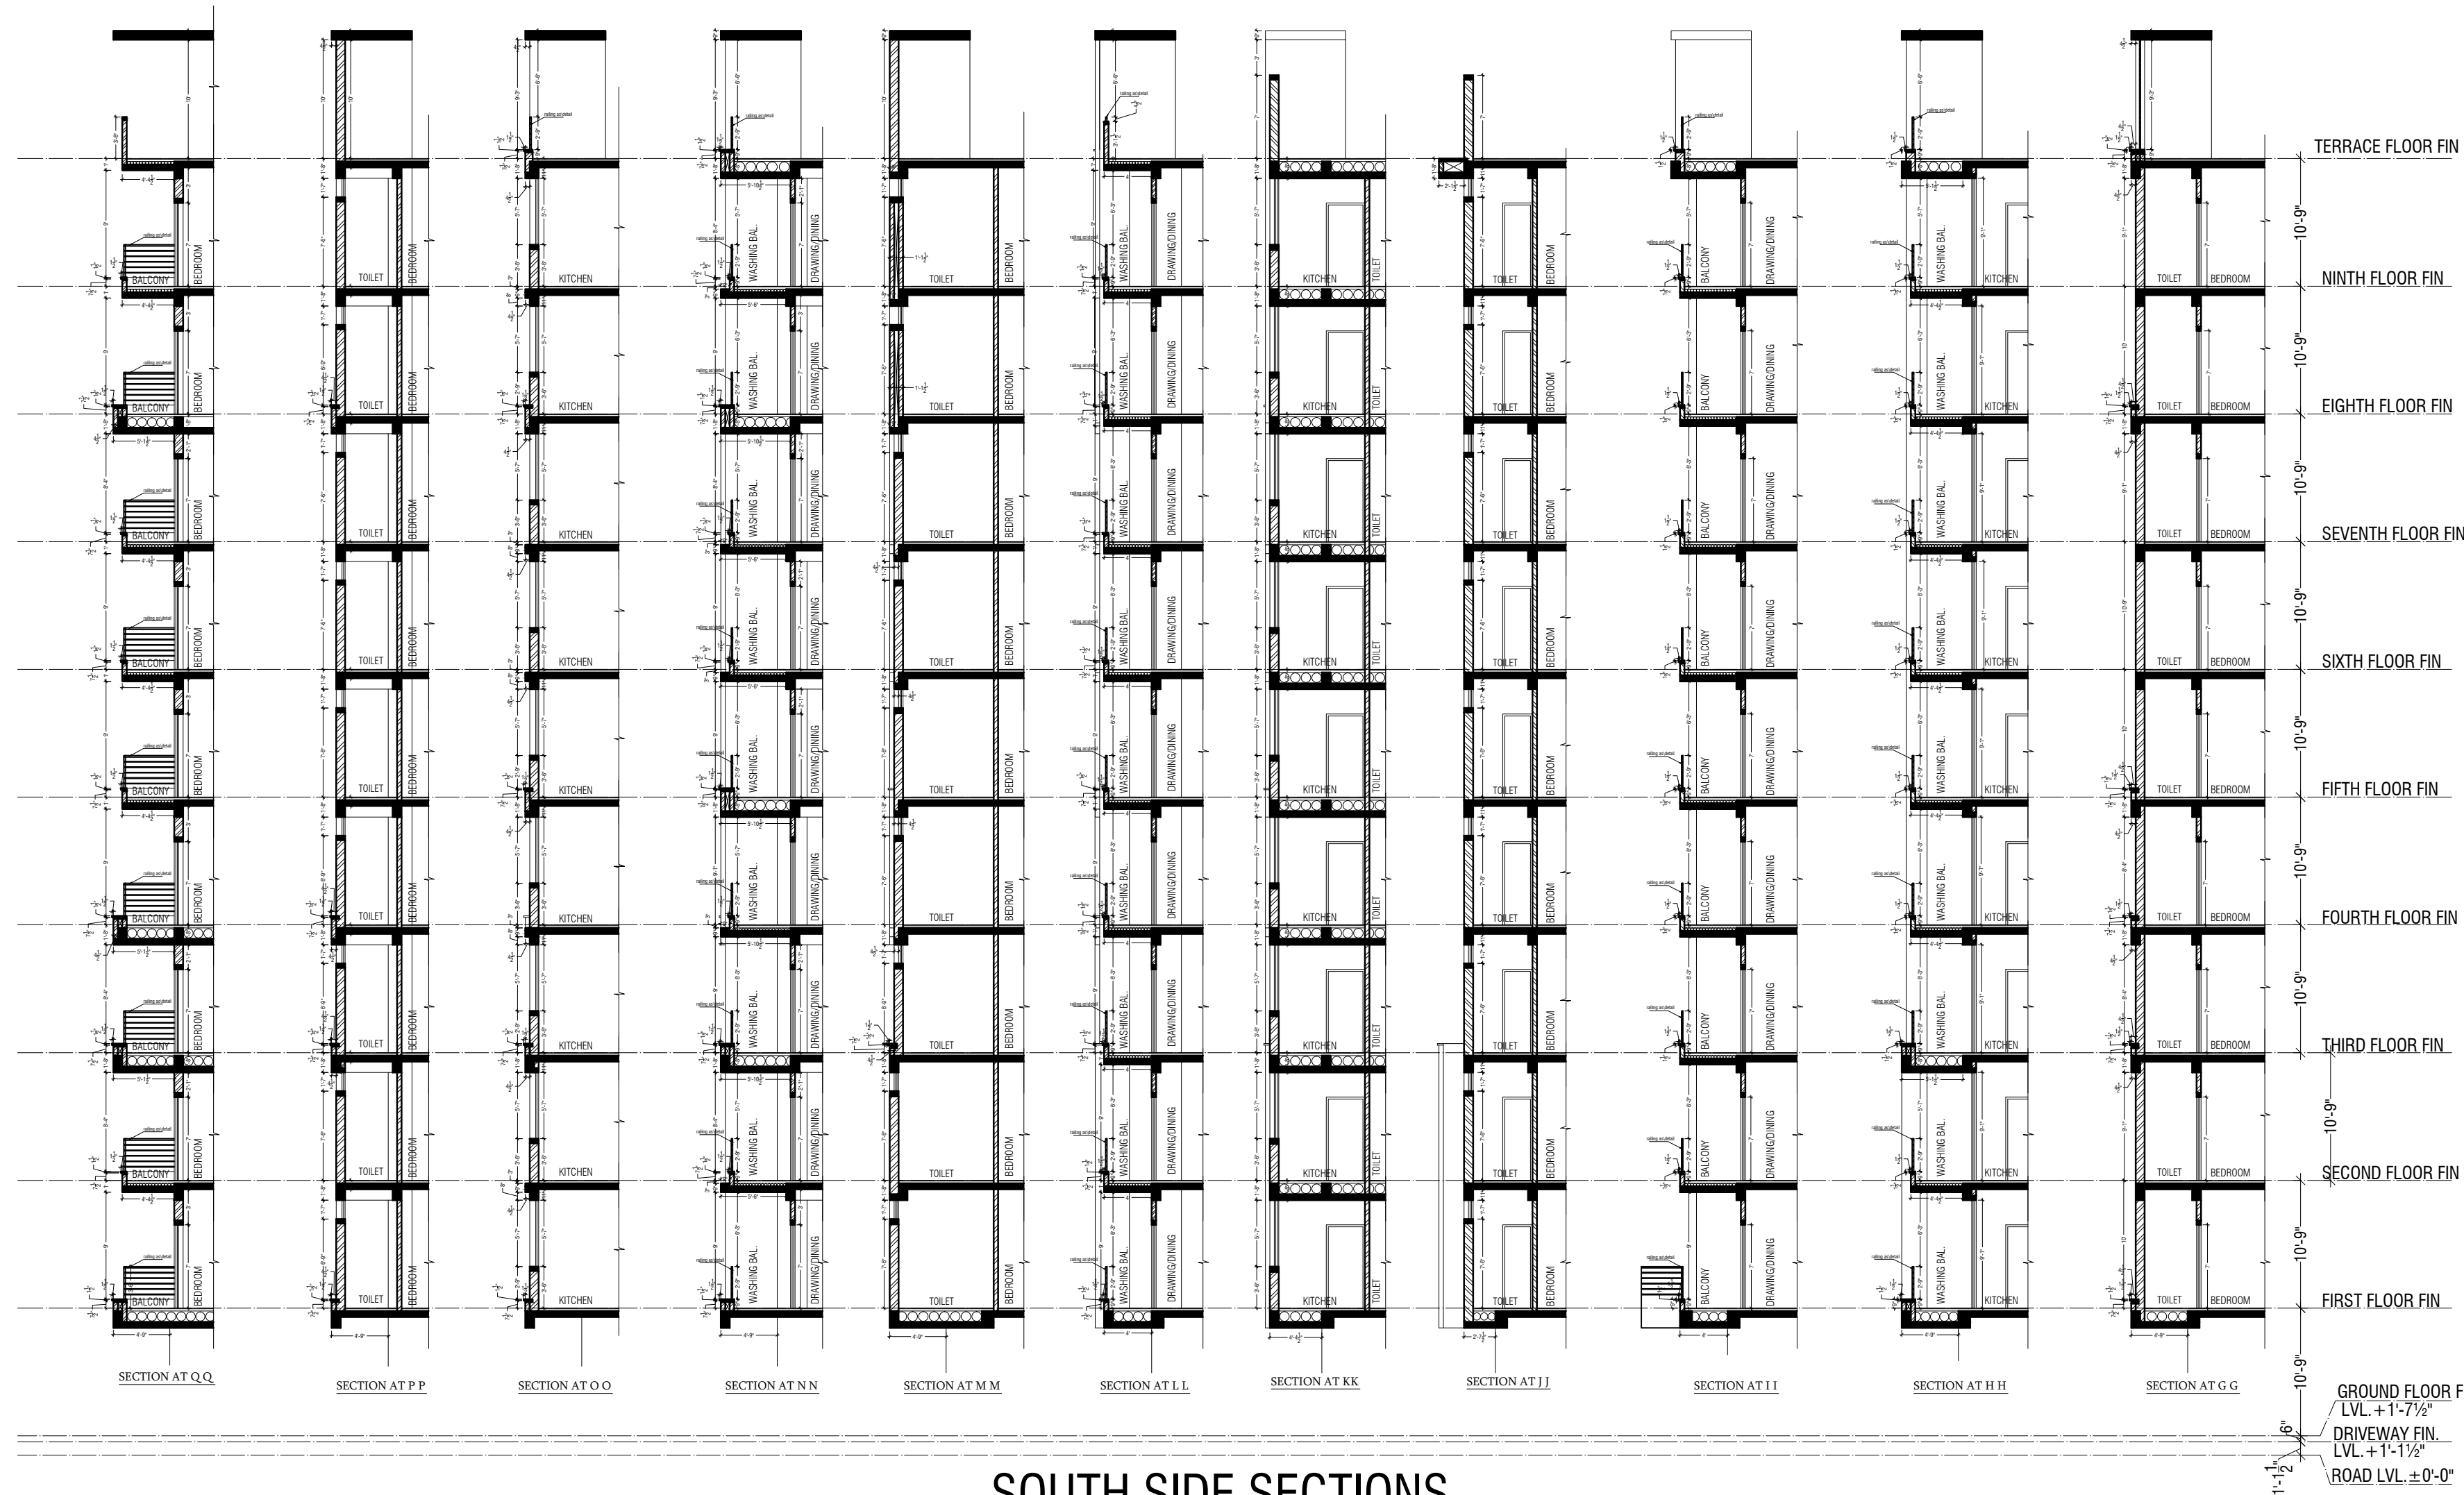

SOUTH SIDE SECTIONS

GENERAL NOTES :-				
1. IN CASE OF ANY AMBIGUITY BETWEEN THE ARCHITECT AND THE STRUCTURAL DRAWING PLEASE INFORM THE ARCHITECT.				
2. THIS DRAWING IS THE PROPERTY OF STUDIO AND ITS USE IN ANY MANNER BY ANY PERSON IS PROHIBITED.				
NOTES :-				
PRINTS ISSUED :-				
NOS.				
DATE				
NOS.				
DATE				
SCALE: 0'-1"=	PROJECT NO. 495	DATE	REVISION	
DATE: 10 JAN, 2017				
DRN. SHYAM	1			
REV.	2			
CHD.	3			
APPD. SUNIL JAIN	4			

Project:
Proposed Residential Building
At Plot - Flats - E In Surya City
N.H.-11 Fatehpur Sikri Road,
Bharatpur Rajasthan.


Owner:
Surya Builders & Developers

Drawing:
SOUTH SIDE SECTIONS

North:
DATE: 10 JANUARY 2017

Location:
Consultant: Design Space Consultants
Name: Shyam
Title: 495

Plot no. 65, Acme Heights, Vishwaswari Nagar,
Behind D.C. Hospital, Triveni Nagar,
Gopabandha Bypass Road, Rajasthani
ph: 0141-2765533, 9828117586
E-mail: sunil@designspaceconsultants.com
Website: www.designspaceconsultants.com

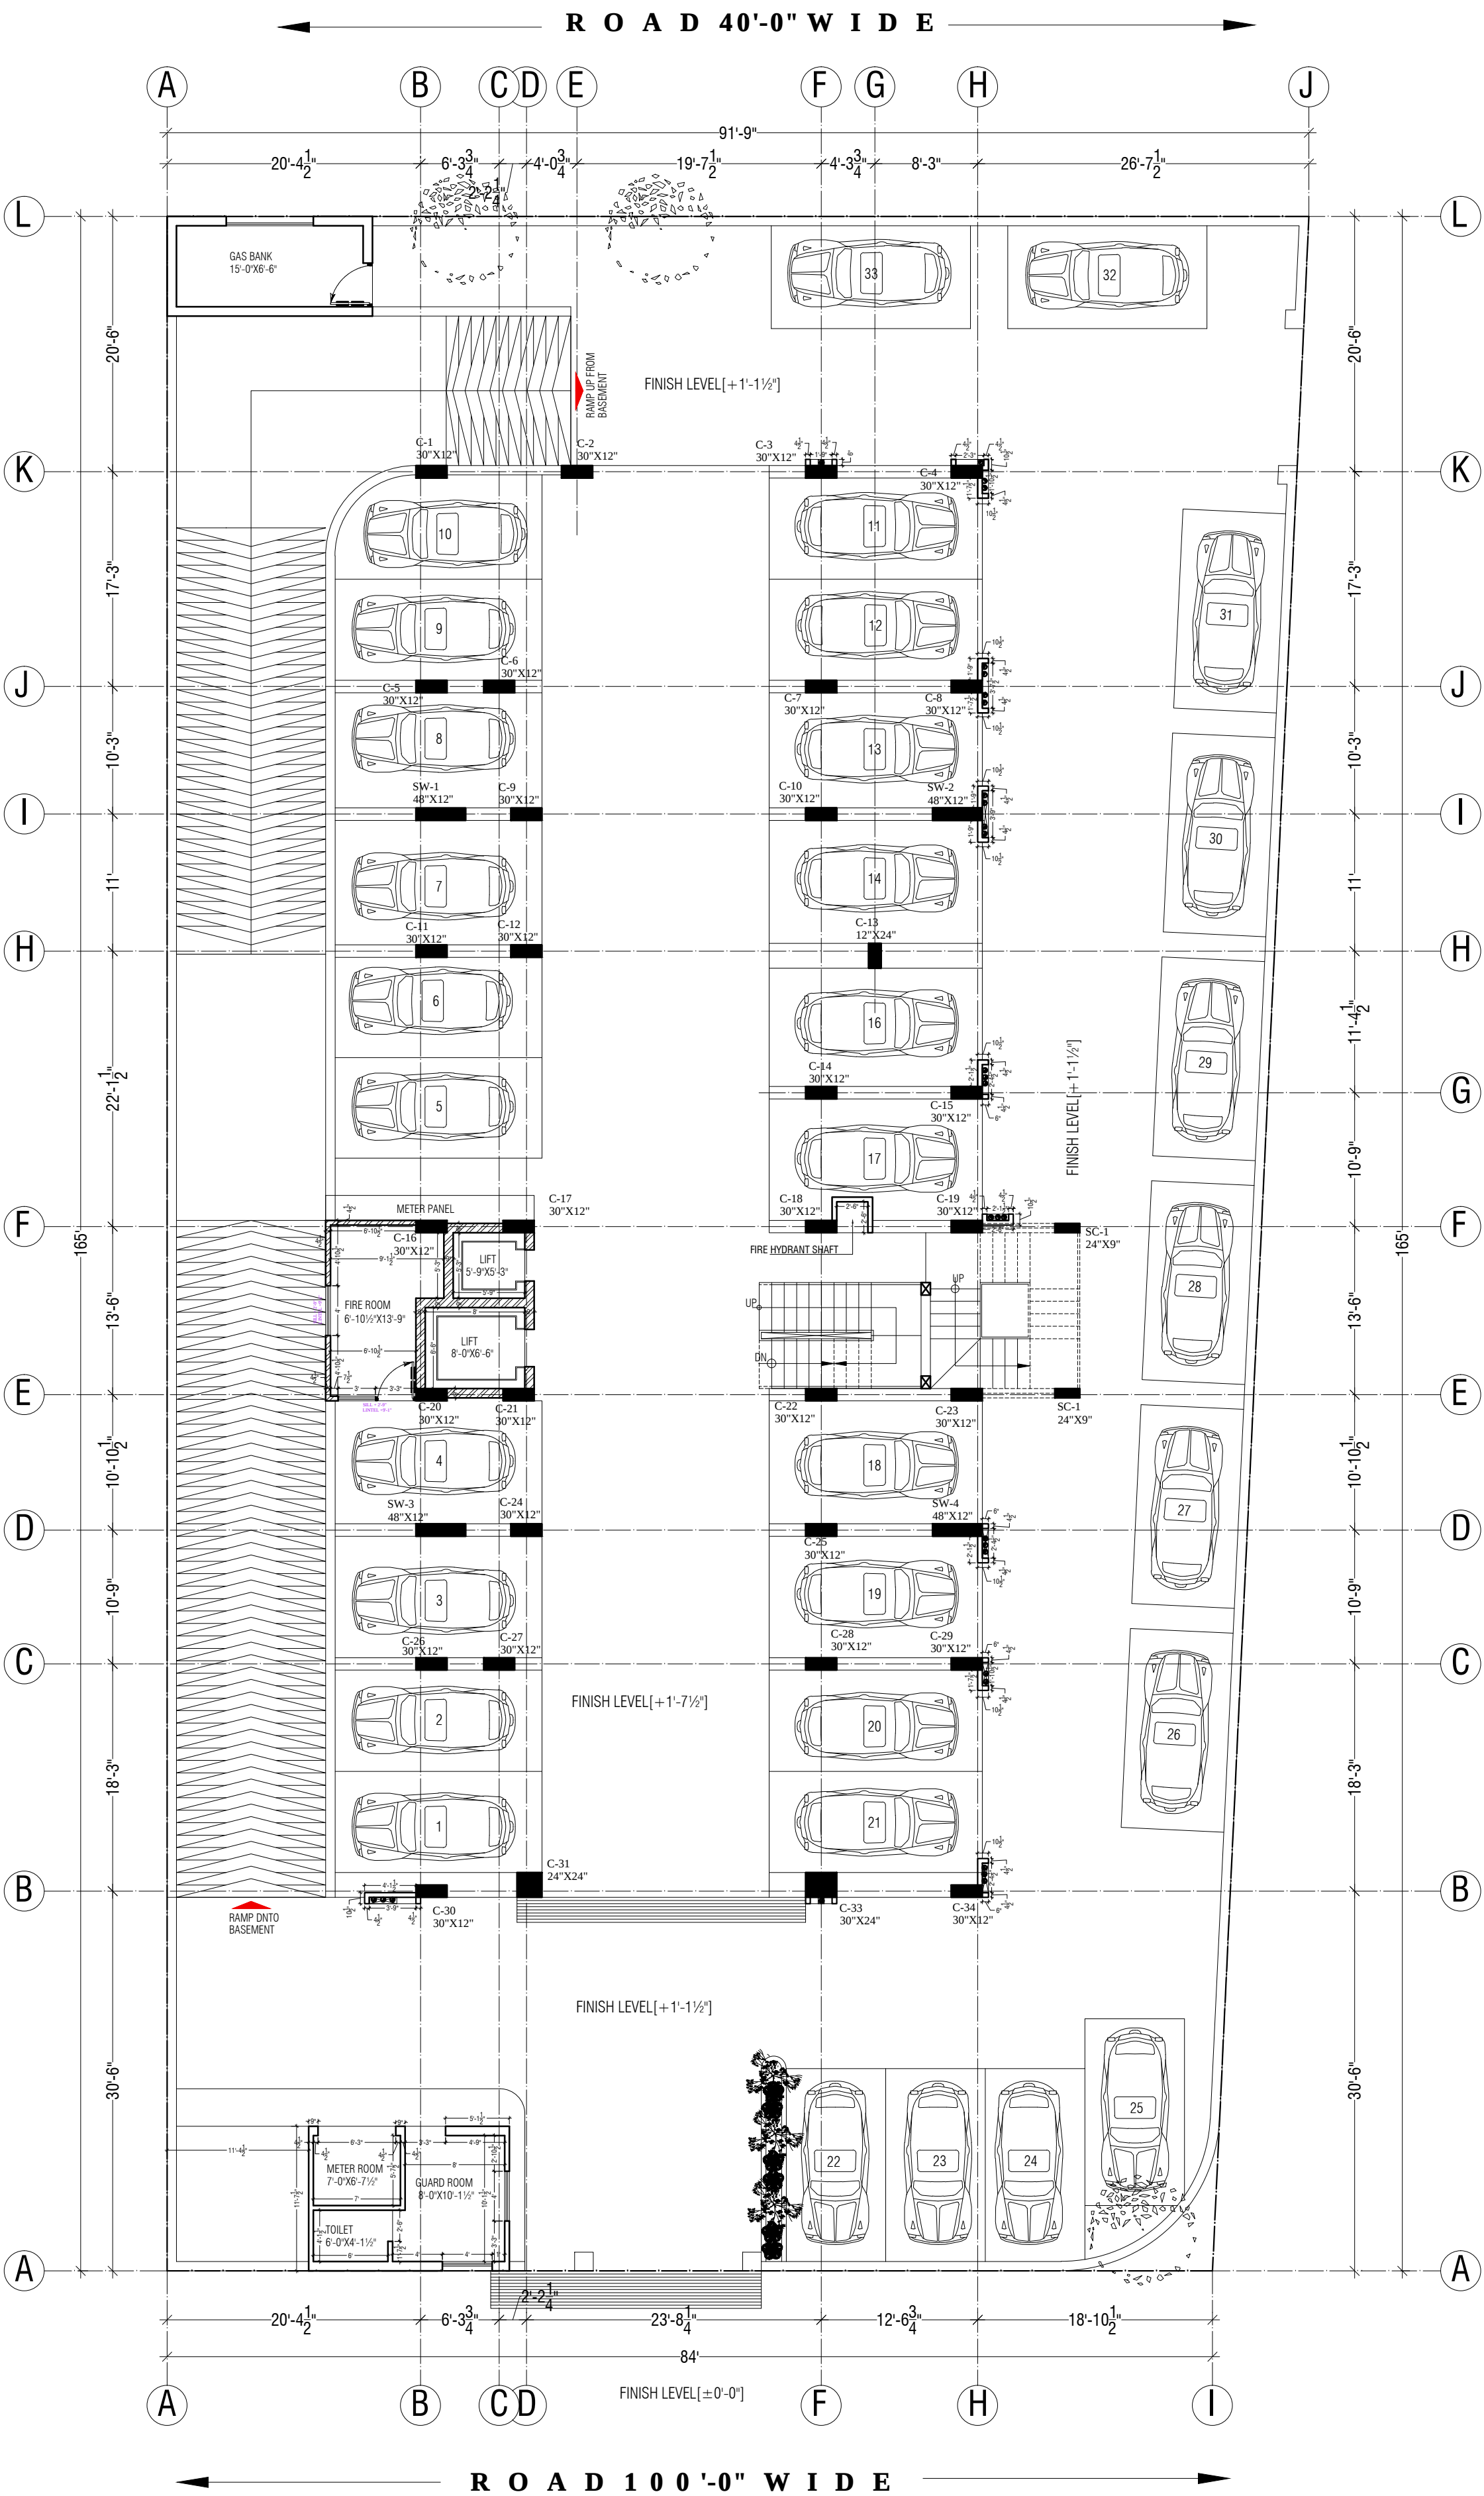

Project:
Proposed Residential Building
At Plot - Flats -E In Surya City
N.H.-11 Fatehpur Sikri Road,
Bharatpur Rajasthan.


Owner:
Surya Builders & Developers

Drawing:
Stilt Floor Plan

North:
DATE: 02 MAY 2016
Location:
Working Center Line Plan
name :- Devendra
File no:

**Design
Space
Consultants**
Architects & Interior Designer

Plot no. 65, Acme Heights, Visheswaria Nagar,
Behind D.C. Hospital, Triveni nagar,
Gopalpura bye-pass Jaipur, Rajasthan
ph: 0141-2763533, 9828117586
E-mail: sunil@designspaceconsultants.com
Website: www.designspaceconsultants.com

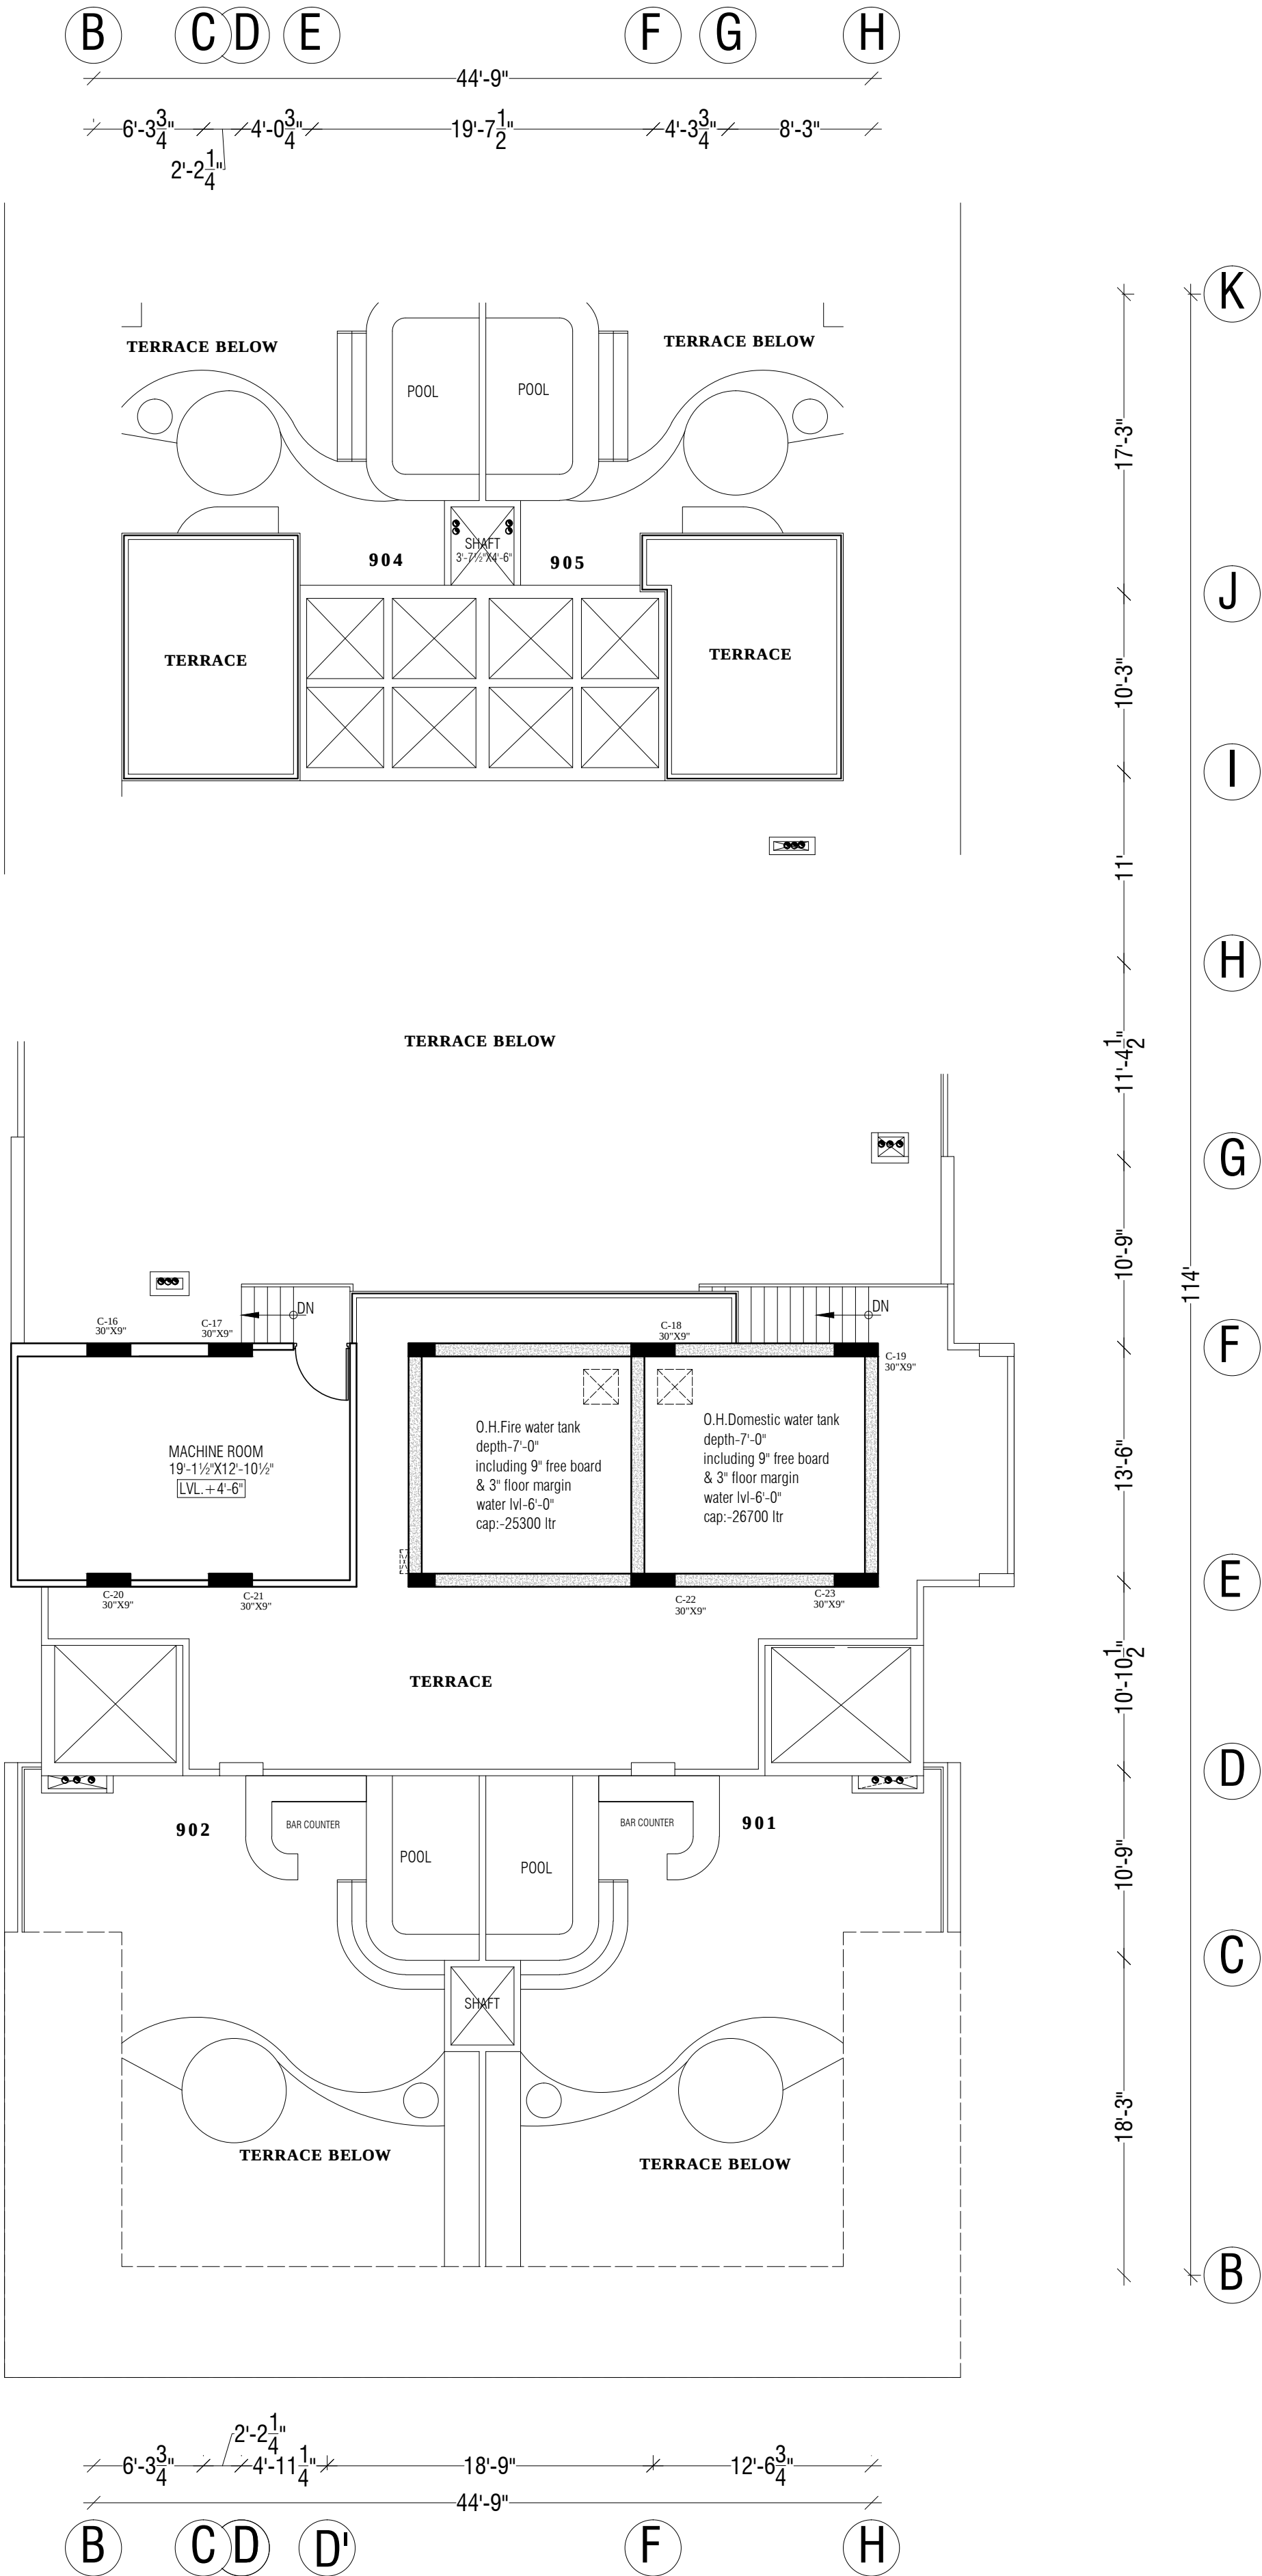

GENERAL NOTES :-

1. IN CASE OF ANY AMBIGUITY BETWEEN THE ARCHITECT AND THE STRUCTURAL DRAWING PLEASE INFORM THE ARCHITECT.

2. THIS DRAWING IS THE PROPERTY OF STUDIO AND ITS USE IN ANY MANNER BY ANY PERSON IS PROHIBITED.

NOTES :-

REVISIONS :-

NO.	DATE	REMARKS
1		
2		
3		
4		
5		

PRINTS ISSUED :-

NOS.		
DATE		
NOS.		
DATE		

Project:

Proposed Residential Building
At Plot - Flats -E In Surya City
N.H.-11 Fatehpur Sikri Road,
Bharatpur Rajasthan.

Owner:

Surya Builders & Developers

Drawing:

TERRACE FLOOR PLAN

North:

DATE: 20 JULY 2016

Location:
C:\massever-pc\Drawings\Bharatpur\Manoj J.
WORKING CENTER LINE PLAN


name :- Shyam

File no: 495

Design
Space
Consultants

Architects & Interior Designer

Plot no. 65, Acme Heights, Visheswaria Nagar,
Behind D.C. Hospital, Triveni nagar,
Gopalpura bye-pass Jaipur, Rajasthan
ph: 0141-2763533, 9828117586
E-mail: sunil@designspaceconsultants.com
Website: www.designspaceconsultants.com

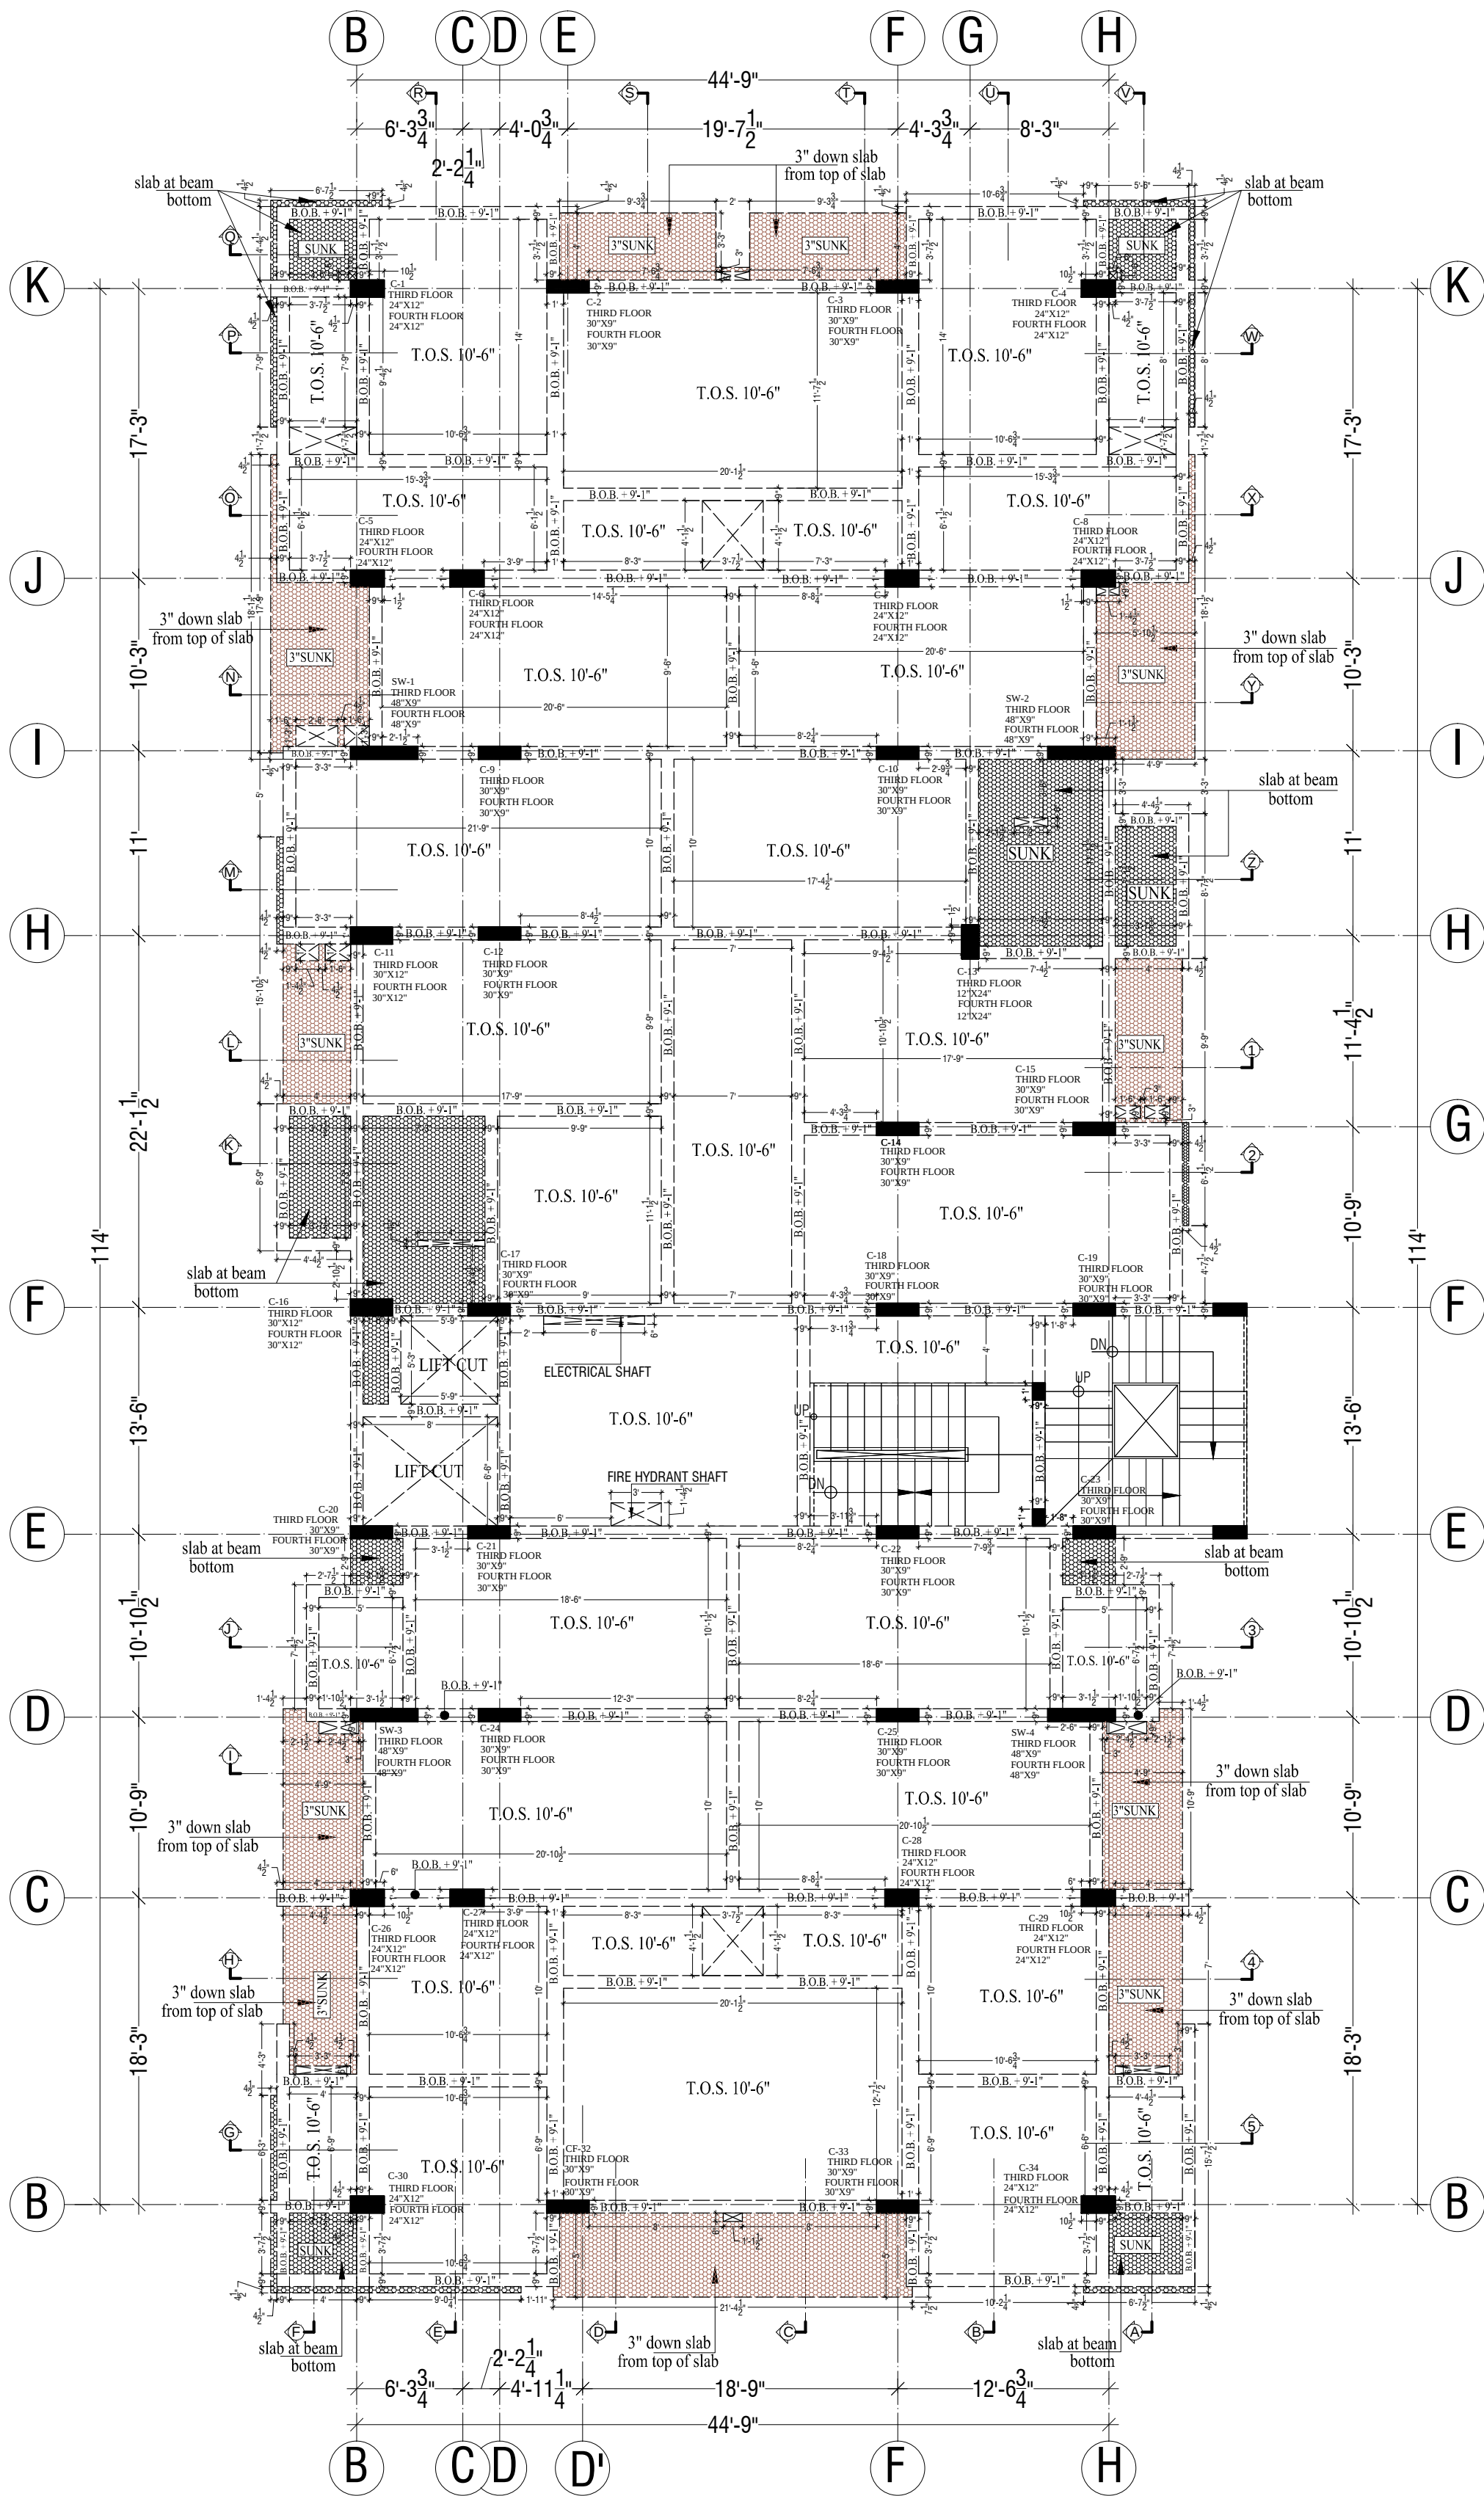

GENERAL NOTES :-

1. IN CASE OF ANY AMBIGUITY BETWEEN THE ARCHITECT AND THE STRUCTURAL DRAWING PLEASE INFORM THE ARCHITECT.

2. THIS DRAWING IS THE PROPERTY OF STUDIO AND ITS USE IN ANY MANNER BY ANY PERSON IS PROHIBITED.

NOTES :-

REVISIONS :-

NO.	DATE	REMARKS
1		
2		
3		
4		
5		

PRINTS ISSUED :-

NOS.	DATE	
NOS.		
DATE		

Project:

Proposed Residential Building
At Plot - Flats -E In Surya City
N.H.-11 Fatehpur Sikri Road,
Bharatpur Rajasthan.

Owner:

Surya Builders & Developers

Drawing:

Third Floor Roof Shuttering Plan

North:

DATE: 20 JULY 2016

Location:
\\mainserver-pc\E\drawings\Bharatpur\Manoj\J\WORKING\shuttering plan

name :- Shyam

File no: 495



Design
Space
Consultants

Architects & Interior Designer

Plot no. 65, Acme Heights, Vishwaswaria Nagar,
Behind D.C. Hospital, Triveni nagar,
Gopalpura bye-pass Jaipur, Rajasthan
ph: 0141-2763533, 9828117586
E-mail: sunil@designspaceconsultants.com
Website: www.designspaceconsultants.com



WEST SIDE ELEVATION

GENERAL NOTES :-
1. IN CASE OF ANY AMBIGUITY BETWEEN THE ARCHITECT AND THE STRUCTURAL DRAWING PLEASE INFORM THE ARCHITECT.
2. THIS DRAWING IS THE PROPERTY OF STUDIO AND ITS USE IN ANY MANNER BY ANY PERSON IS PROHIBITED.

PRINTS ISSUED :-

NOS.			
DATE			
NOS.			
DATE			
SCALE: 0'-1"	PROJECT NO. 495	DATE	REVISION
DRN. SHYAM	1		
REV.	2		
CHD.	3		
APPD. SUNIL JAIN	4		

Project:
Proposed Residential Building
At Plot - Flats - E In Surya City
N.H.-11 Fatehpur Sikri Road,
Bharatpur Rajasthan.

Owner:
Surya Builders & Developers

Drawing:
WEST SIDE ELEVATION

North:
DATE: 10 JANUARY 2017
Location:
1mansarovar-pc/E/drawings/Bharatpur (Manoj P)
FINAL WORKING ELEVATIONS
name - Shyam
File no: 495

Design space
Consultants
Architects & Interior Designer

Plot no. 65, Acme Heights, Visheshwaria Nagar,
Behind D.C. Hospital, Triveni nagar,
Gopalpura bye-pass Jaipur, Rajasthan
ph: 0141-2763533, 9828117586
E-mail: sunil@designspaceconsultants.com
Website: www.designspaceconsultants.com