


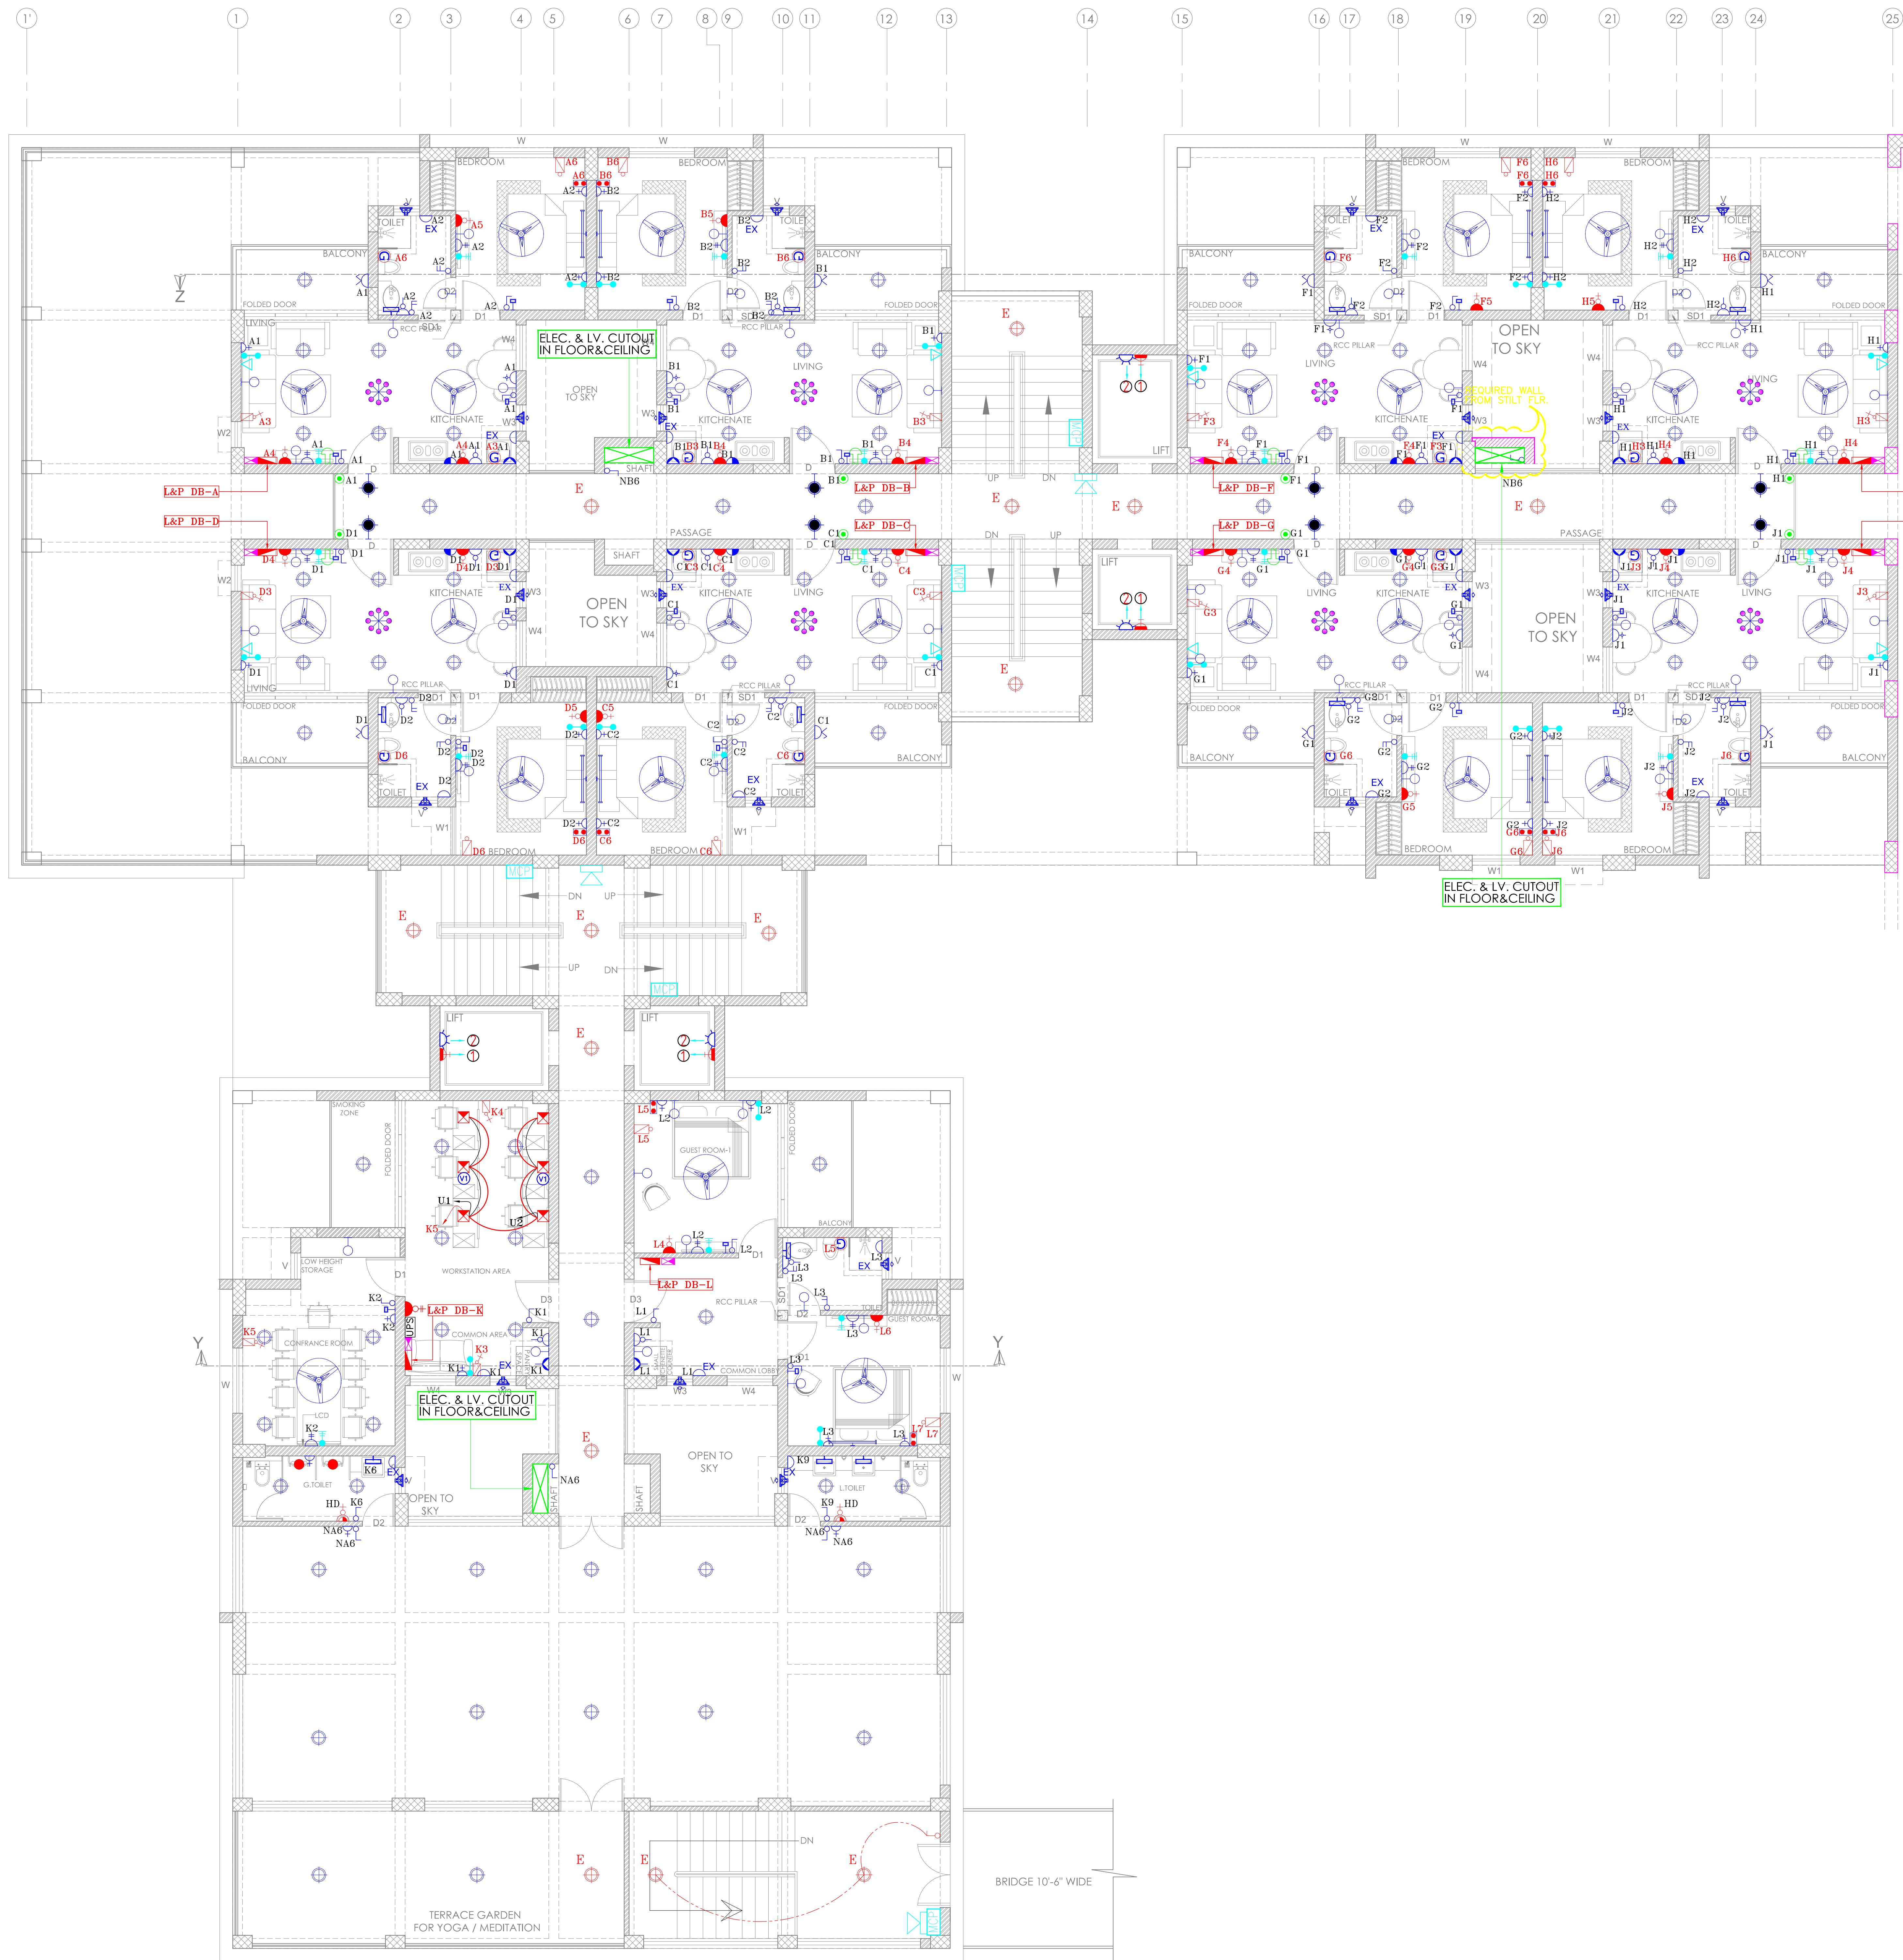

S.NO.LEGENDS:		HEIGHTS
1	BULKHEAD LIGHT	AT 600MM FFL
2	1X18W CFL EMERGENCY LIGHT FIXTURE	AT CEILING
3	1X18W CFL LIGHT FIXTURE	AT CEILING
4	1X36W WALL LIGHT	AT 2250MM FFL
5	BRACKET LIGHT	AT 2250MM FFL
6	DOOR LIGHT	AT 2250MM FFL
7	246AMP SOCKET WITH 1-SWITCH FOR SETUP + 1-SWITCH FOR TV	AT 650MM FFL
8	CHANDELIER	AT CEILING
9	CEILING FAN 1200MM DIA	AT CEILING
10	EXHAUST FAN	IN WINDOW
11	FAN REGULATOR AT BED HEAD	AT 650MM FFL
12	FAN REGULATOR AT OTHER AREA	AT 1050MM FFL
13	MIRROR LIGHT	AT 1850MM FFL
14	BUZZER	AT 2250MM FFL
15	DOOR BELL PUSH BUTTON	AT 1050MM FFL
16	SWITCH BOARD FOR LIGHTS	AT 1050MM FFL
17	6AMP SWITCH SOCKET OUTLET FOR CHEMNEY	AT 1800MM FFL
18	6AMP SOCKET OUTLET FOR CEILING ROSE	AT 2150MM FFL
19	6AMP SWITCH SOCKET OUTLET FOR TOILET	AT 1050MM FFL
20	6AMP SWITCH SOCKET OUTLET FOR R.O.	AT 1850MM FFL
21	6AMP SSO AT BED HEAD	AT 650MM FFL
22	6AMP SWITCH SOCKET OUTLET FOR WASHING M/C	AT 300MM FFL
23	16AMP SWITCH SOCKET FOR FRIDGE	AT 300MM FFL
24	6AMP POWER PLUG FOR LIFT	AT 600MM FFL
25	16AMP SOCKET WITH SWITCH FOR GEYSER	AT 1850MM FFL
26	16AMP POWER PLUG	AT 650MM FFL
27	20AMP SOCKET & SWITCH FOR AC	AT 1050MM FFL
28	20AMP SOCKET FOR AC	AT 2250MM FFL
29	20AMP SWITCH FOR AC	AT 1050MM FFL
30	INTERCOM	AT 650MM FFL
31	TELEPHONE OUTLET	AT 650MM FFL
32	TELEVISION OUTLET	AT 650MM FFL
33	DISTRIBUTION BOARD	AT 1500MM FFL
34	LV JUNCTION BOX(300x150)	AT 1500MM FFL
35	HOOTER	AT 2400MM FFL
36	MANUAL CALL POINT	AT 1200MM FFL
37	SWITCH BOARD FOR EM. LIGHTS	AT 650MM FFL
38	DOME TYPE CAMERA	AT 1050MM FFL
39	URINAL SENSOR	
40	2x6A POWER OUTLET (UPS) WITH 1x6A SWITCH	
41	1x6A POWER OUTLET (RAW) WITH 1x6A SWITCH	
42	1 NO DATA OUTLET IN ONE FACE PLATE	
43	EM LIGHT LOOP WIRES	
44	2WAYS SWITCH BOARD AT BED HEAD	
45	2WAYS SWITCH BOARD AT OTHER AREA	
46	6/16A SWITCHED SOCKET OUTLET (RAW)	
47	FOR HAND DRYER	
48	1 NO VOICE OUTLET	
49	2x6/16A SWITCHED SOCKET OUTLET (RAW)	

MEANS OF CIRCUIT CODES:-
"A1" :- "A" INDICATE LIGHT&POWER DISTRIBUTION BOARD
"NA6" :- "NA" INDICATE LIGHT&POWER DISTRIBUTION BOARD
"NB6" :- "NB" INDICATE LIGHT&POWER DISTRIBUTION BOARD
"EB/5" :- "EB" INDICATE EMERGENCY DISTRIBUTION BOARD NAME
"EA/2" :- "EA" INDICATE EMERGENCY DISTRIBUTION BOARD NAME
"1" :- "1" INDICATE FIRST CIRCUIT NUMBER
"6" :- "6" INDICATE SIXTH CIRCUIT NUMBER
"5" :- "5" INDICATE FIFTH CIRCUIT NUMBER
"2" :- "2" INDICATE SECOND CIRCUIT NUMBER

- CLIENT :
- M/s. NEEMRANA ESTATE PVT. LTD.
- PROJECT :
- PROPOSED GROUP HOUSING
AT CHOBARA, SAHJAHANPUR,
ALWAR (RAJ.)
- ARCHITECTS :
- Sa Shilpkar Architects Pvt. Ltd.**
SG Sustainable Green Architecture
architects, engineers, valuers, project managers
OFF. 909, 9th FL, ILD Trade Centre, Sec.-47, Sohna Road, Gurgaon,
Ph. No. 0124-4361309, 4364909, 2217088.
OFF. - J. 2/15 Basement, Khirki Extn, Malviya Nagar, N. Delhi - 17,
OFF. - Hotel Regency Complex Bhiwadi (Rajasthan)
Ph. No. 01493-221766, 222652,
OFF. - 307, 308, Central Plaza, CC2, EPIP, Neemrana (Rajasthan)
e-mail - info@saplind.in, infoggn@saplind.in, infonmn@saplind.in

ELECTRICAL CONSULTANT

 **ENGINEERING CONSULTANCY & MANAGEMENT SERVICE**
F-532, Ground Floor Lado Sarai
Behind CNG Gas Pump N.Delhi-30
e-mail: ecms.tech01@gmail.com
Ph.No. 011-42701004

DWG.TITLE- ELECTRICAL LOOPING & CIRCUITING LAYOUT FIRST FLOOR (TOWER-A&B)			
☐ PRELIMINARY LAYOUT	☐ ADVANCE COPY		
☒ FOR APPROVAL	☐ GOOD FOR CONSTRUCTION		
☐ TENDER DRAWING	☐ REFERENCE DRAWING		
DRAWN BY	NEELAM	REV NO.	RO(25.05.16)
CKD BY	PALAK	SCALE	1:110(A2)
FIN. YEAR	2015-16	JOB NO.	1149
DRAWING NO.	EL/N.E./L&C/1ST FLR./01		