
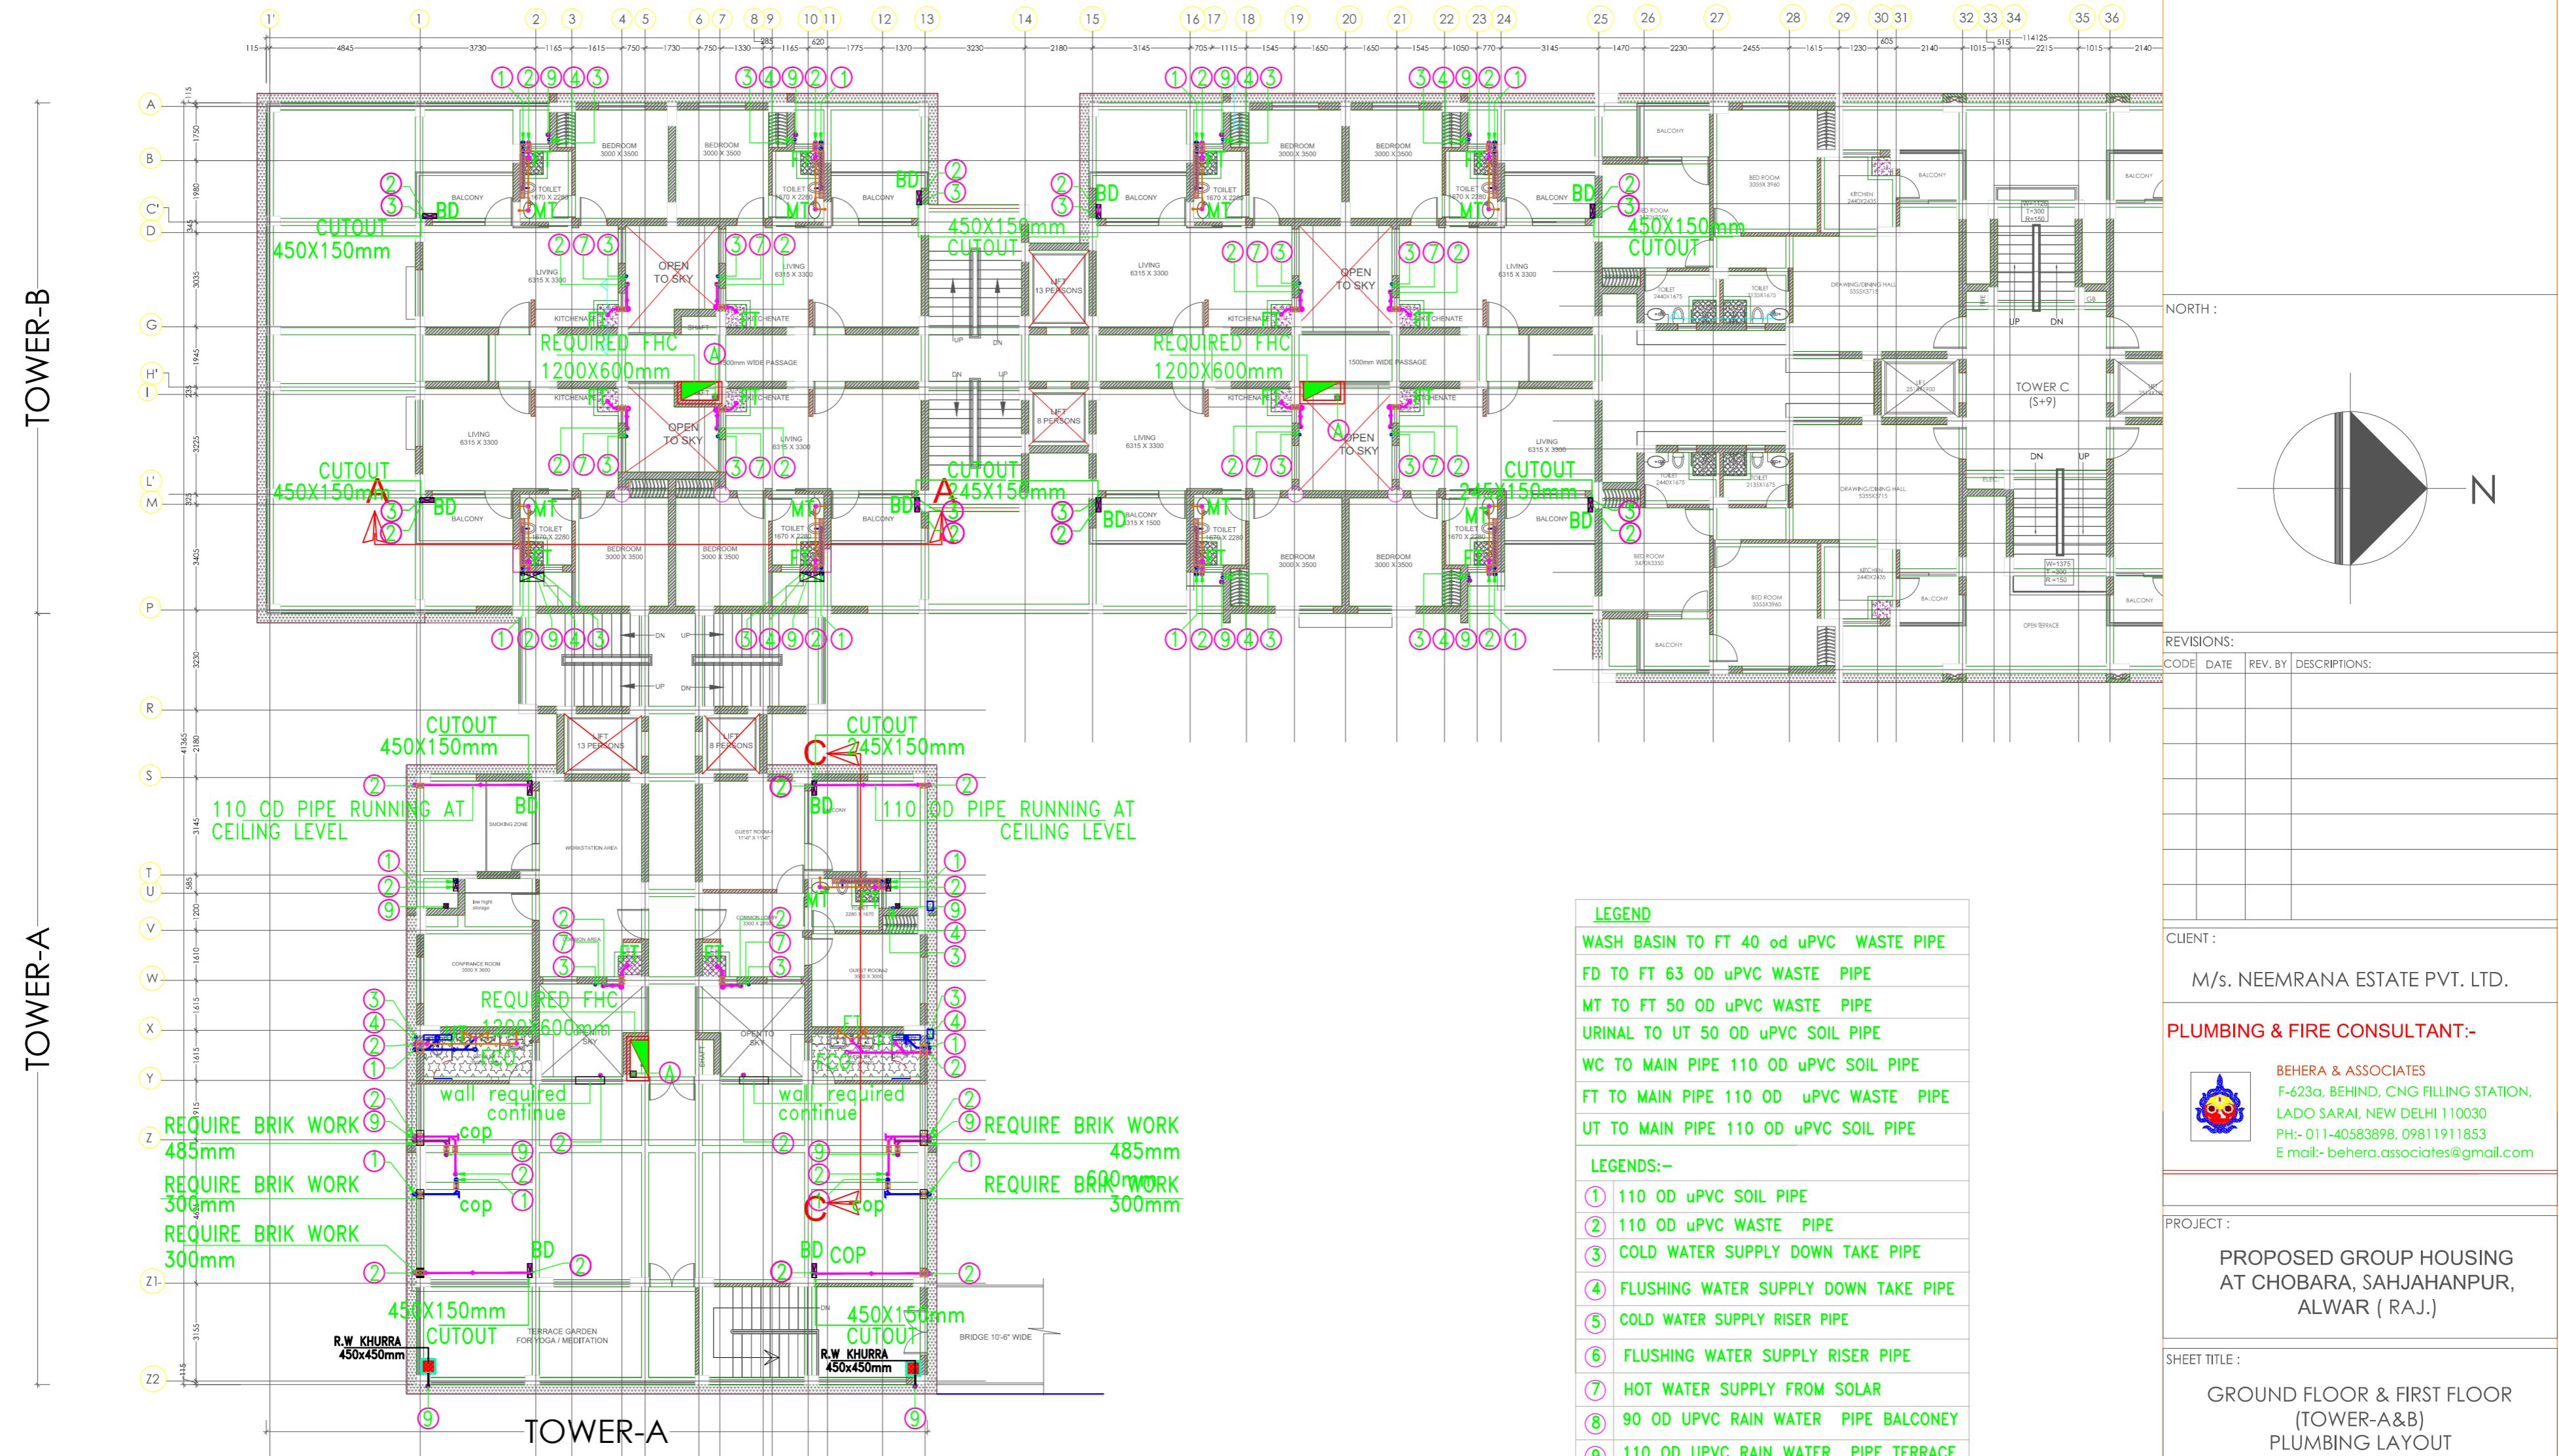


	900X800mm MANHOLE SEWER LINE
	450X450mm CATCHBASIN STROM WATER
	300X300mm GULLY TRAP

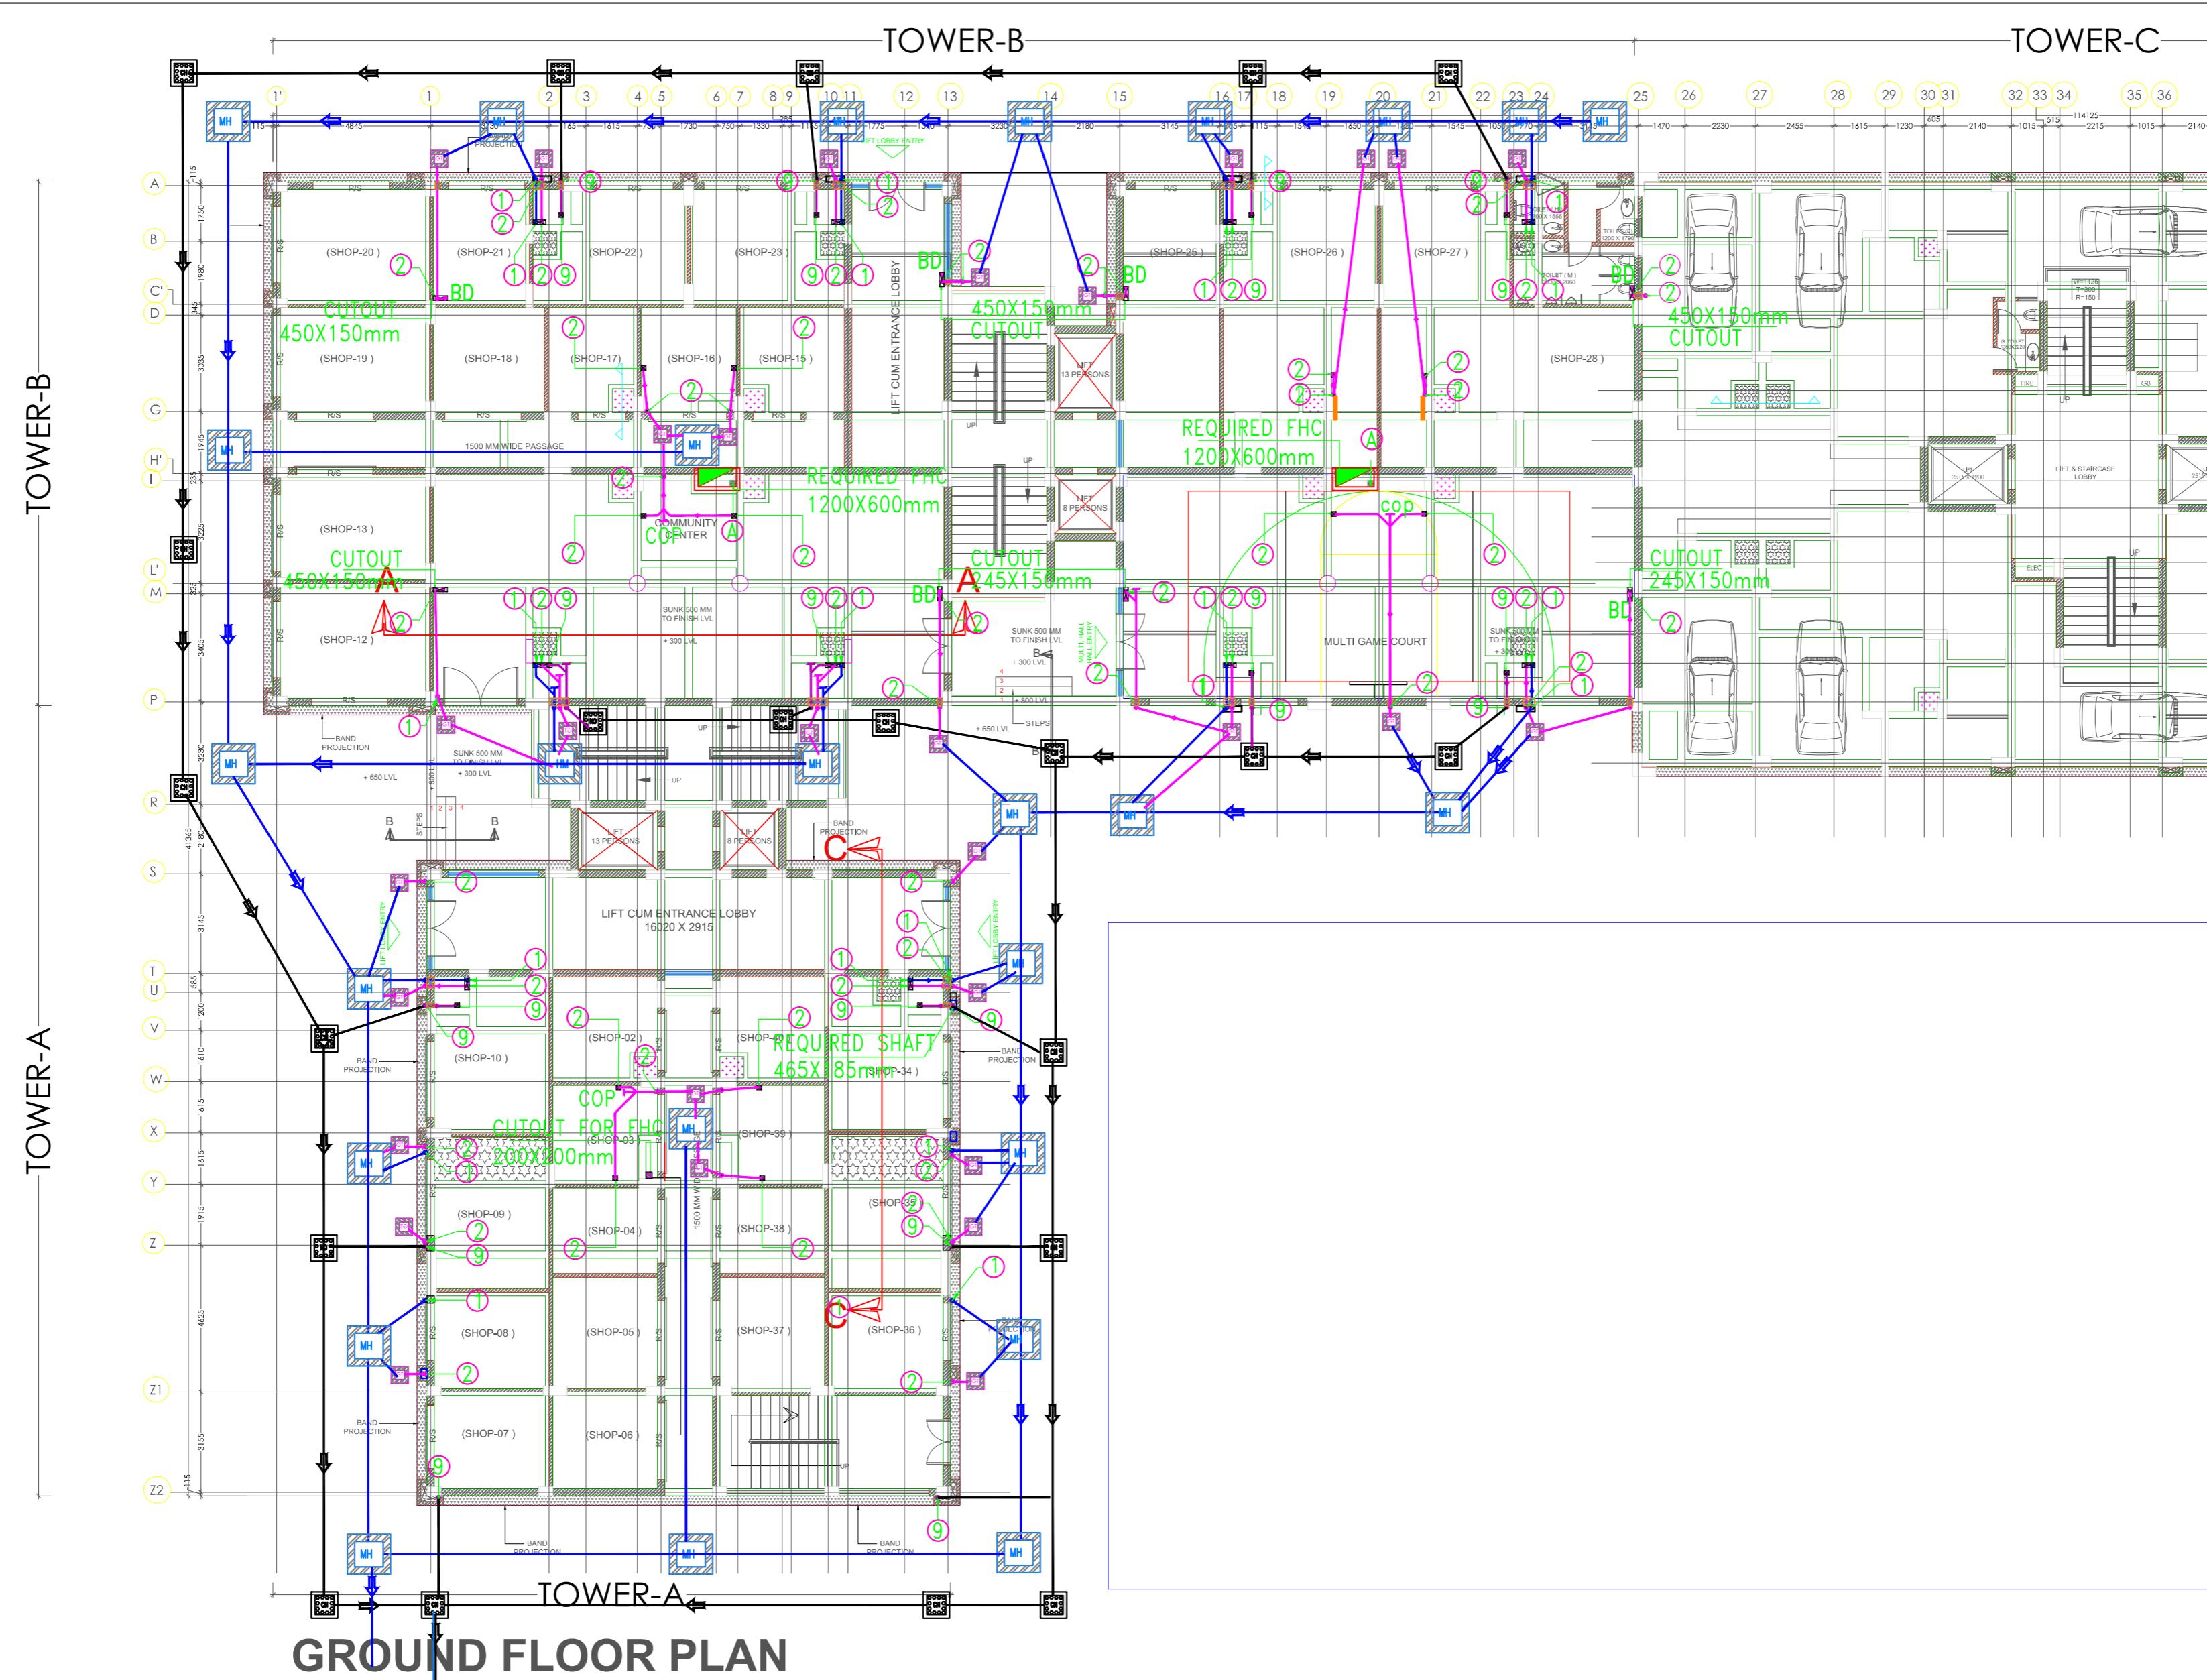

ADVANCE COPY FOR APPROVAL

REVISIONS:
CODE DATE REV. BY DESCRIPTIONS:

CLIENT :
M/s. NEEMRANA ESTATE PVT. LTD.

PLUMBING & FIRE CONSULTANT:-
 BEHERA & ASSOCIATES
F-623a BEHIND CNG FILLING STATION,
LADO SARAI, NEW DELHI 110030
Ph-011-40583898, 0981911853
E-mail- behera.associates@gmail.com

PROJECT :
PROPOSED GROUP HOUSING
AT CHOBARA, SAJAHANPUR,
ALWAR (RAJ.)

SHEET TITLE :
GROUND FLOOR & FIRST FLOOR
(TOWER-A&B)
PLUMBING LAYOUT

ARCHITECTS :
sa Shilpkar Architects Pvt. Ltd.
PIT Sustainable Green Architecture

architects, engineers, interior, project managers
Gaurav Chawla (FL), ILD Trivedi (Arch), Sec-47, Sonia Road, Gurgaon,
Ph. No. - 0124-361009, 4364909, 2217088.
Off. - J-215 Basement, Khin Ekhn. Mahiya Nagar, N. Delhi - 17.
Off. - 101, Sector 10, Commercial Bhawan (Rajasthan)
Ph. No. - 01493-221766, 222852
Off. - 307, 309, Central Plaza, C2C, EPIC, Neemrana (Rajasthan)
e-mail - info@saiphd.in, info@saiphd.in, info@saiphd.in, info@saiphd.in

SCALE : 1:200(A1) **DRG. NO.**
DATE : 22.03.2016 **PL-B-A-N-E-H-02**

DEALT : SAJJAN
CHECKED : SOMNATH

FILE LOCATION : C:\Users\Gaurav\Downloads\SAI\PL-B-A-N-E-H-02.dwg
LAST SAVE : Tuesday, March 22, 2016 6:08:17 PM