



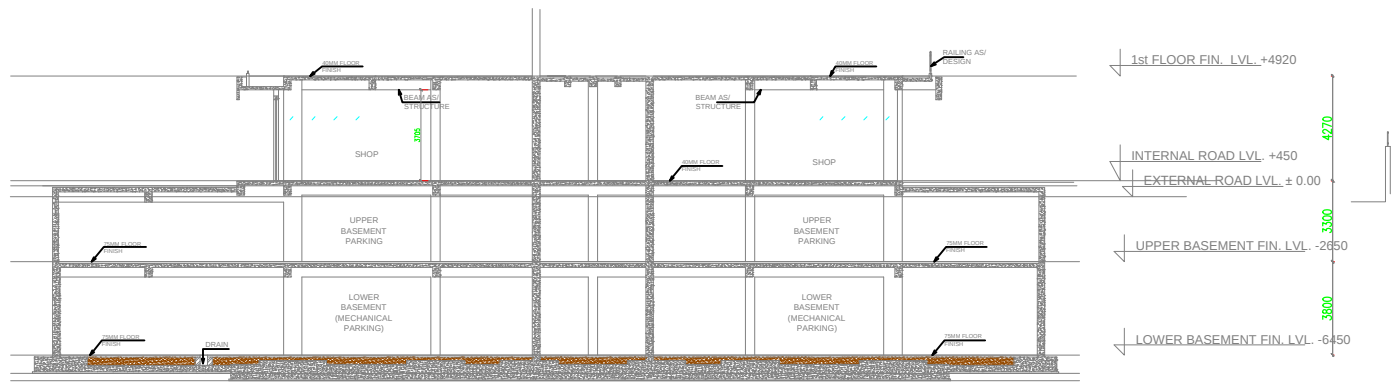

SECTION A-A

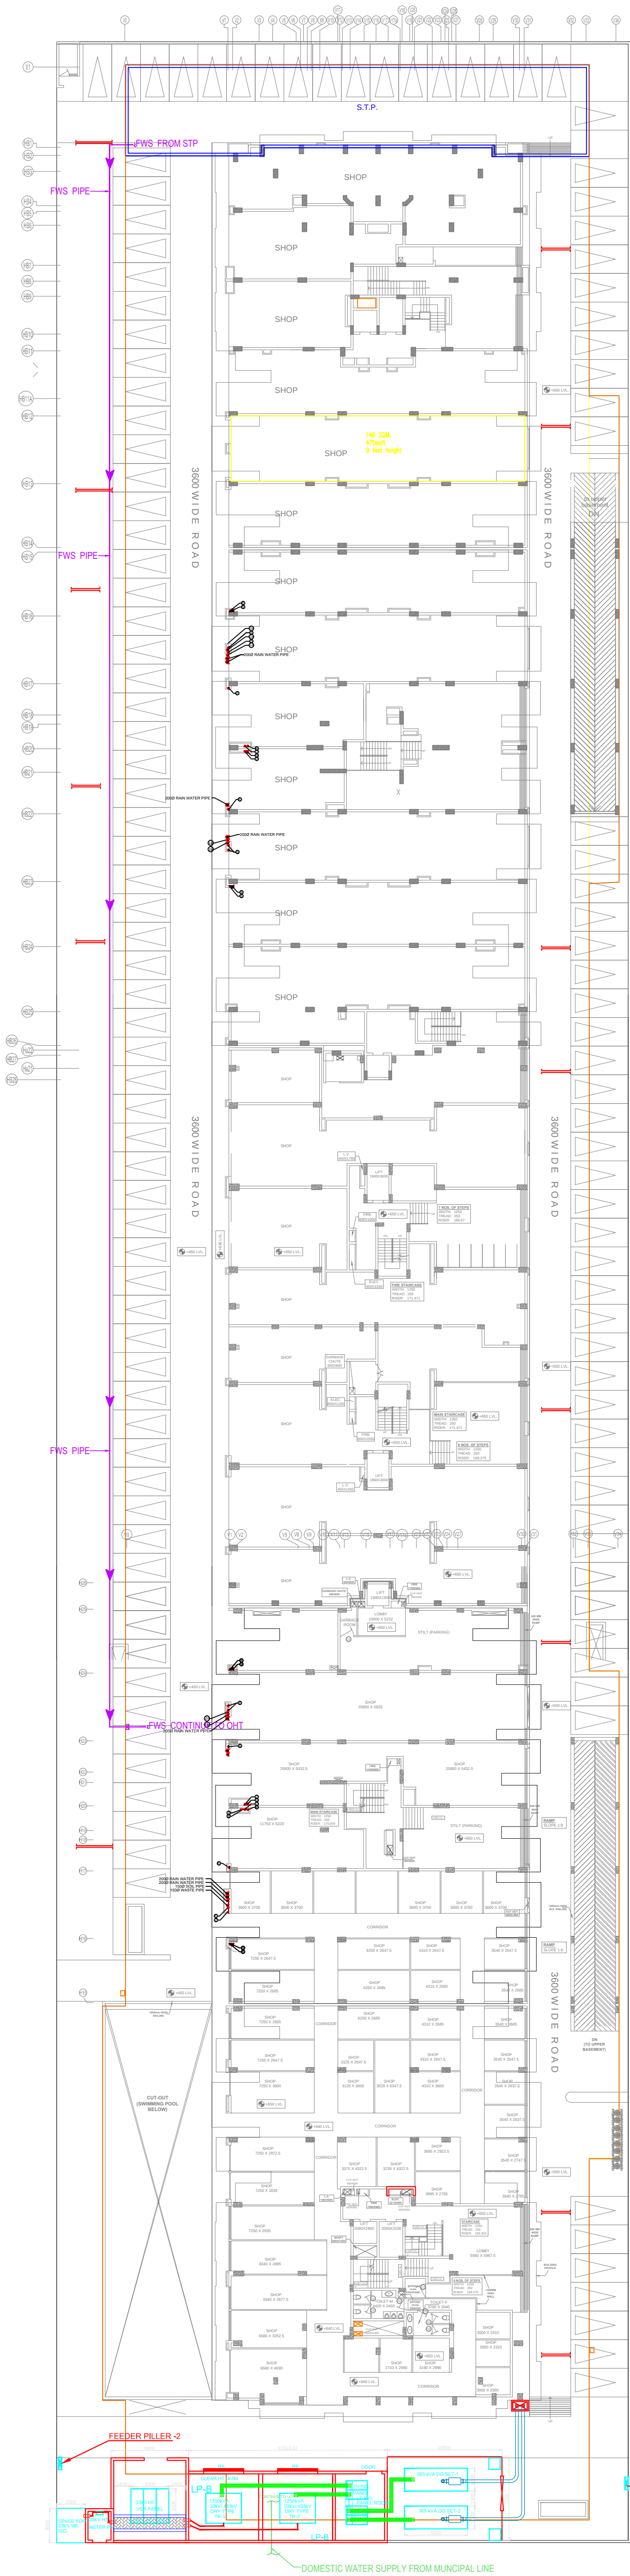

WATER SUPPLY LEGEND:-

|  |                            |
|--|----------------------------|
|  | DOMESTIC WATER SUPPLY PIPE |
|  | FLUSHING WATER SUPPLY PIPE |
|  | BORE WELL SUPPLY PIPE      |

CLIENT :-

PROJECT :-  
PROPOSED BUILDING AT PLOT NO.1,2,3,4  
AT DAKANYA RAILWAY STATION ROAD,  
RAJEEV GANDHI NAGAR EXT.,KOTA

ARCHITECTS :-  
  
R.K.& ASSOCIATES  
Architects, Engineers & Planners  
E-31, GREEN PARK MAIN, NEW DELHI - 110038, INDIA  
Tel. : 2616-2154, 2651-0741, 2656-7317  
Fax: (011) 2656-2540 E-mail : r.a.architects@gmail.com

CONSULTANTS :-  
ACROBAT ENGINEERS PVT.LTD.  
  
H.No. 19/18, Basement Lvl.  
Spring Field Colony  
Faridabad (Haryana)  
Tel. : 0129-4056009  
customerservice@acrobategengineers.com

SHEET TITLE  
EXTERNAL SITE PLAN  
WATER SUPPLY LAYOUT  
PLUMBING DRAWING

DRG. NO.  
AEA/RSR/ESP/WSL/PL-01B

DATE - 03-06-2016  
SCALE - A1@1:300  
DETAIL BY - VIRENDRA KANDARI  
CHECK CELL - VIRENDRA

REV. NO  
R1

NORTH



- PLUMBING LEGEND
1. DWS = DOMESTIC WATER SUPPLY
  2. FWS = FLUSHING WATER SUPPLY
  3. HWS = HOT WATER SUPPLY
  4. HDWS = HYDRO-PNEUMATIC DOMESTIC WATER SUPPLY
  5. HFWS = HYDRO-PNEUMATIC FLUSHING WATER SUPPLY
  6. DWS RISER PIPE
  7. FWS RISER PIPE
  8. HWS PIPE
  9. HDWS PIPE
  10. HFWS PIPE
  11. WATER FLOW
  12. BALL VALVE
  13. WC = WATER CLOSET
  14. WB = WASH BASIN
  15. SH = SHOWER
  16. AT = ABLUTION TAB
  17. JT = JET CONNECTION
  18. GY = GYSER

ARCHITECT'S SIGNATURE

PROJECT

PROPOSED BUILDING AT PLOT NO. 12, 3, 4  
AT DAKANYA RAILWAY STATION ROAD,  
RAJEEV GANDHI NAGAR EXT. KOTA

ARCHITECTS

**R.K. & ASSOCIATES**

CONSULTANTS

ACROBAT ENGINEERS PVT. LTD.  
H No. 1918, Basement Lvl.  
Spring Field Colony  
Fardabad (Haryana)  
Tel. : 0129-4056009  
catanmenon@acrobotengineers.com

SHEET TITLE

TOWER-3  
WATER SUPPLY SCHEMATIC DIAGRAM  
PLUMBING LAYOUT

DRG. NO.

AEA/RSR/T-3/WSSD/PL-11

DATE

30.07.2024

SCALE

AS SHOWN

DRAWN BY

ANANT KUMAR

CHECKED BY

ANANT KUMAR

REV. NO.

01

REV. NO.

01

DATE

30.07.2024

SCALE

AS SHOWN

DRAWN BY

ANANT KUMAR

CHECKED BY

ANANT KUMAR

THIS DRAWING IS THE PROPERTY OF AROHI CONSULTANTS  
AND SHALL NOT BE USED IN PART OR WHOLE FOR ANY  
OTHER PURPOSE OTHER THAN WHAT IT IS INTENDED  
FOR AND IT IS PROTECTED BY COPYRIGHT ACT.