


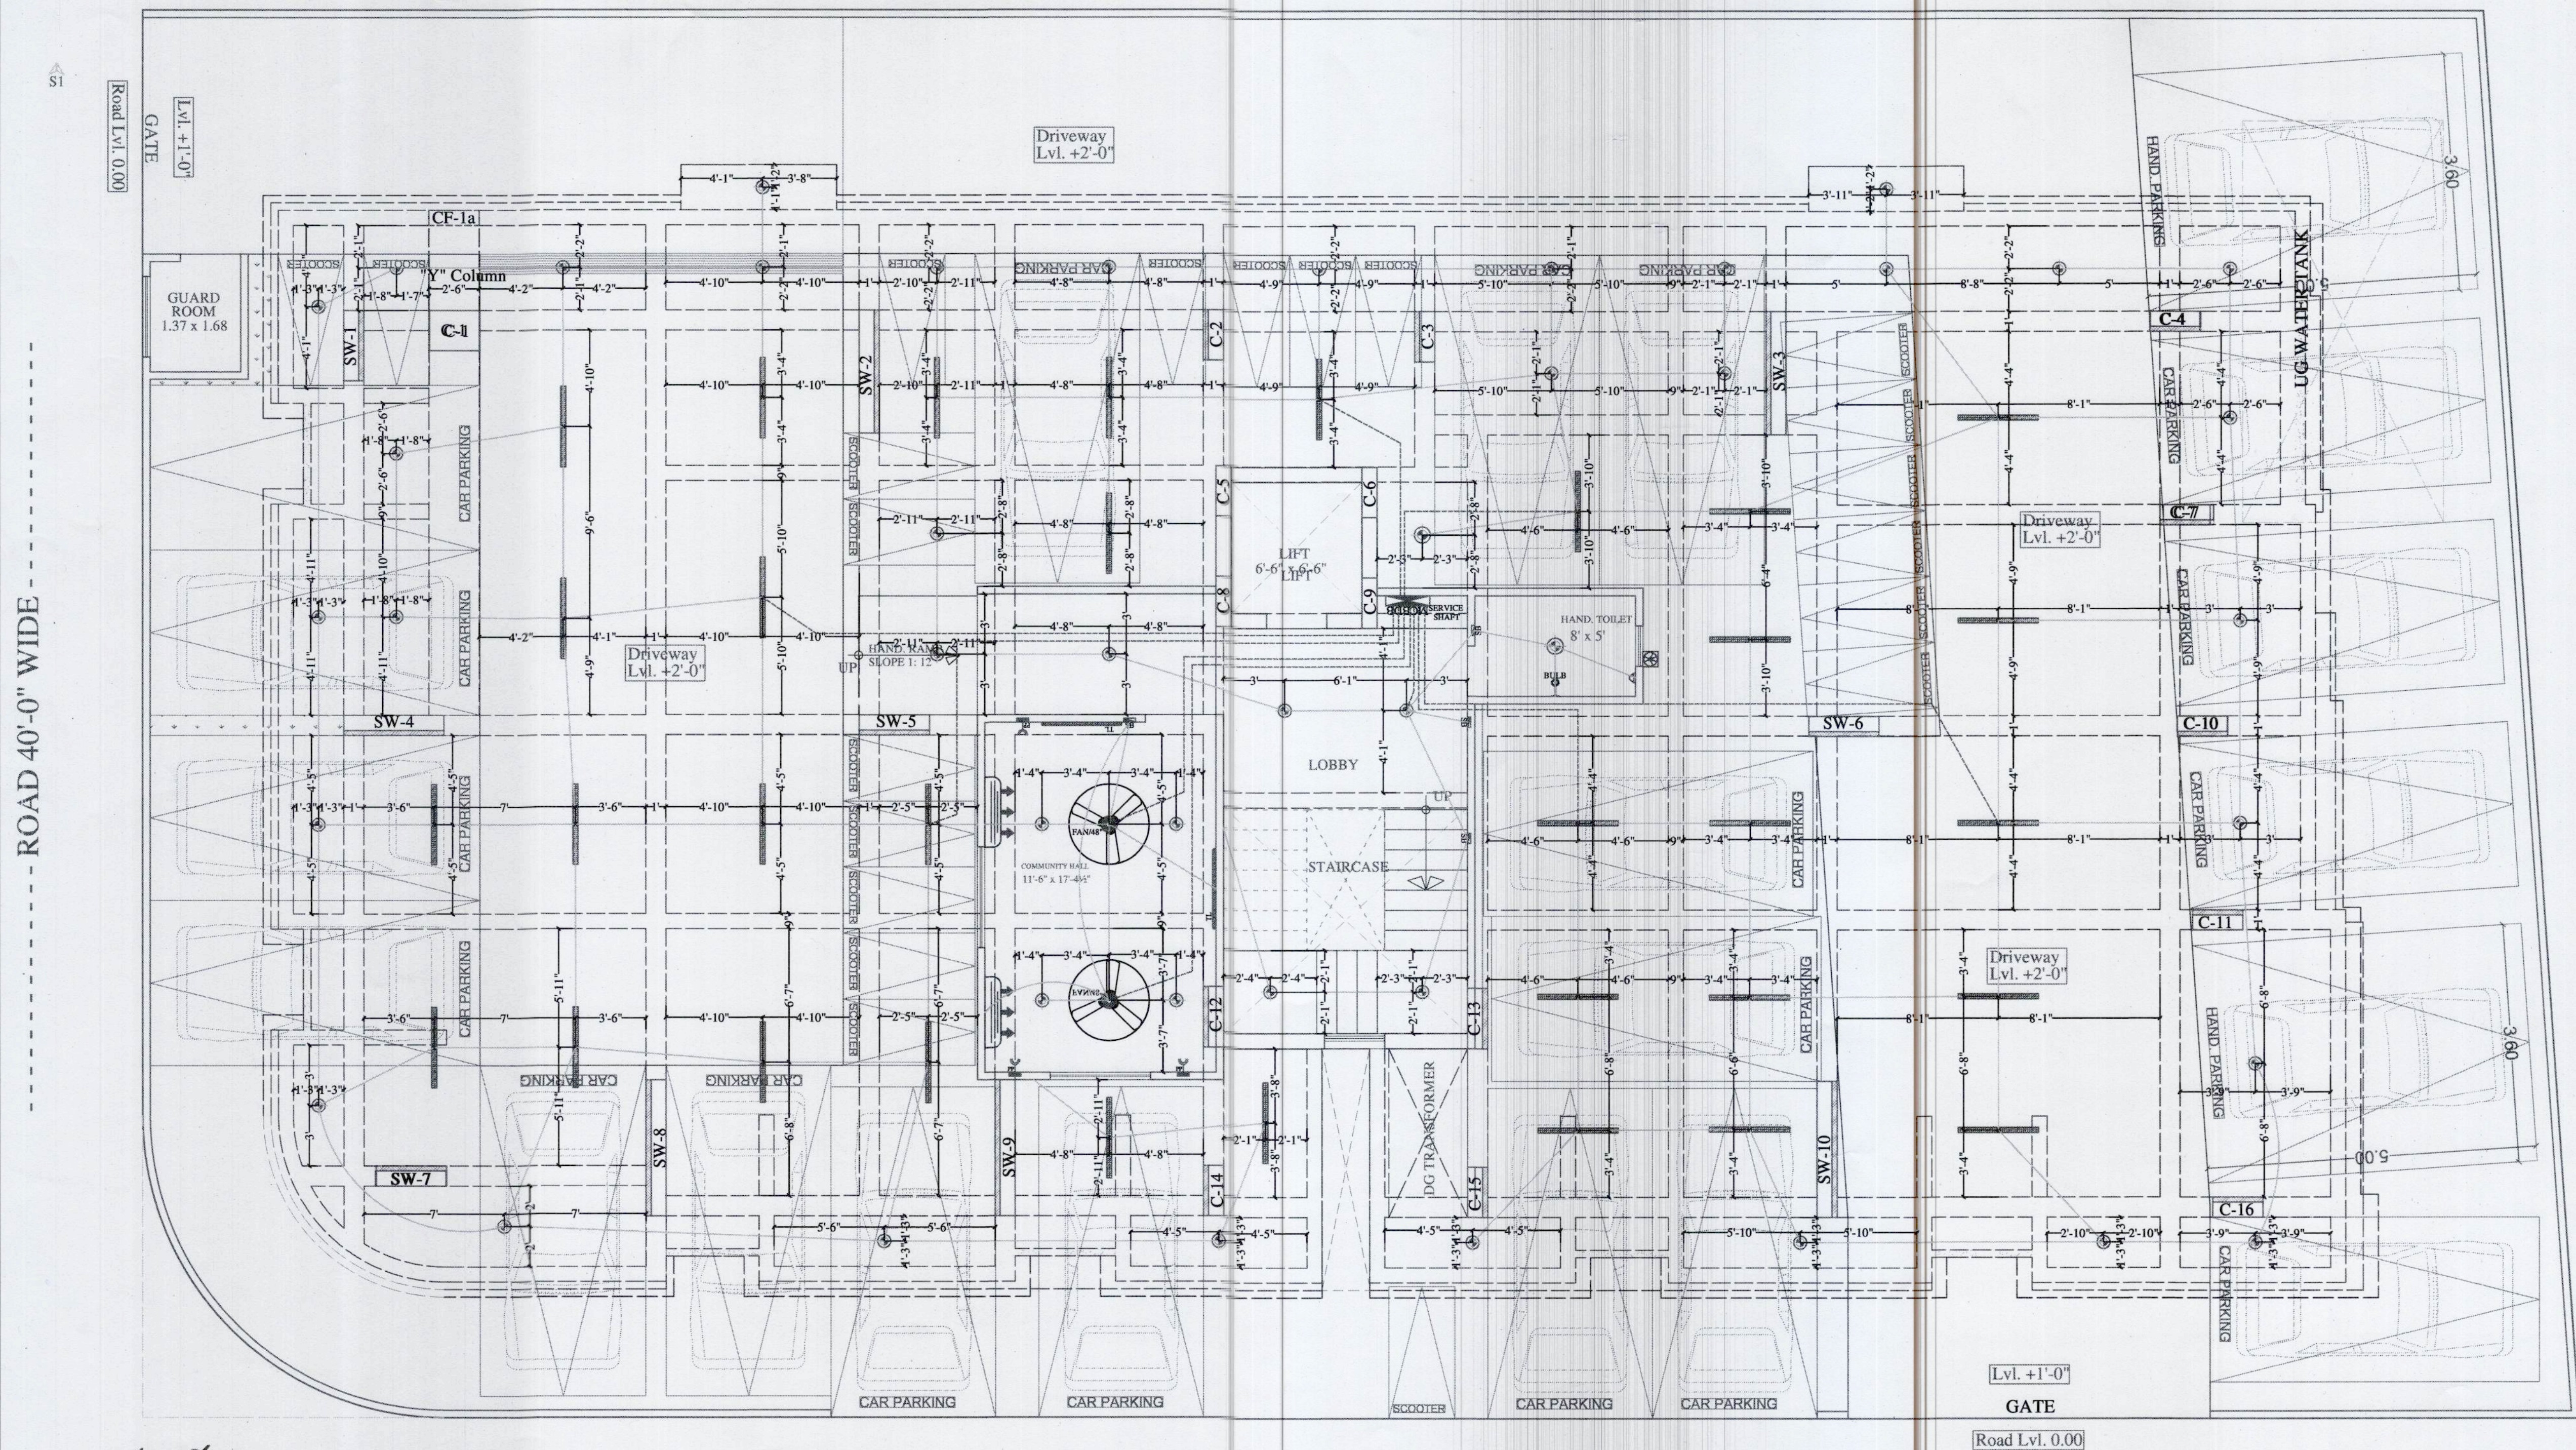

LEGENDS:

Mounting Height	QTY.	ID	SYMBOL	DESCRIPTION
IN RCC SLAB		CONDUIT		Rigid PVC Conduit 25mm/1.5 sqmm wire for Light points
IN RCC SLAB		CONDUIT		Rigid PVC Conduit 25mm/2.5 sqmm wire for Light Circuits
IN RCC SLAB		CONDUIT		Submain wire to DB from Main Panel on Ground Floor in 1 nos. 32mm dia conduits
CEILING	02	FAN/48"		CEILING FAN 48"
CEILING	45	DL		LED 6" DOWN LIGHTER 20W (SURFACE MOUNTED) MAKE:- SYSKA LED CAT NO:- SDL-15W GLD 6.5K/4K
+90"	01	BULB		Led Bulb 20W Make:- Syska Led Cat no:- SKC-20W 5.7K/3K
VENTILATOR HT.	01	CR		CEILING ROSE
VENTILATOR HT.	01	EXP		9" DIA FRESH AIR FAN
CEILING	32	TL		LED CEILING TUBE LIGHT MAKE:- SYSKA LED CAT NO:- SSK-T5-20W
+90"	02	TL/W		Led Wall Tube Light Make:- Syska Led Cat no:- SSK-T5-20W
+42"	04	SB		SWITCH BOARD
+24"	01	TEL		TELEPHONE POINT
+24"	03	PP		16 A POWER POINT
+60"	01	MCB DB		MCB DISTRIBUTION BOARD


VIPUL AGARWAL
M.E.P. CONSULTANT
B.E. ELECTRICAL

For Rameshwaram Builders And Developers
Proprietor

DRAWING:

STILT FLOOR ROOF
ELECTRIC CONDUIT PLAN

NORTH

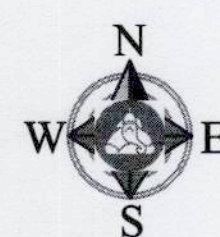

PROJECT NAME:

RR PALLACIA

CLIENT:

SANJAY CHOUDHARY

PROJECT ADDRESS:

PLOT NO. 22A, 22B & 22C SUMER NAGAR
VISATAR- F BLOCK, JAIPUR

Promoter:

RAMESHWARAM BUILDERS AND DEVELOPERS

APPD BY:

VIPUL AGARWAL

DRN. BY:

HIMANMSHU

SCALE:

N.T.S.

DEALT. BY:

SANJAY

DATE:


04-07-2024

ARCHITECTS:

SPACE GRID

C-49, VIDYA APARTMENT, PARAS MARG,
BAPU NAGAR, NEAR JANTA STORE
CIRCLE, JAIPUR-302015
PH-09314918766,0141-4005506 (O)
Email:-info.spacegrid@gmail.com

SERVICES CONSULTANT:
ASHI ASSOCIATES,
F 9 / 440 , Keshav Marg Chitrakut Scheme,Jaipur
PH:91-0-93146-10438 ,0141-2440946 Mail:vipul8599@yahoo.com

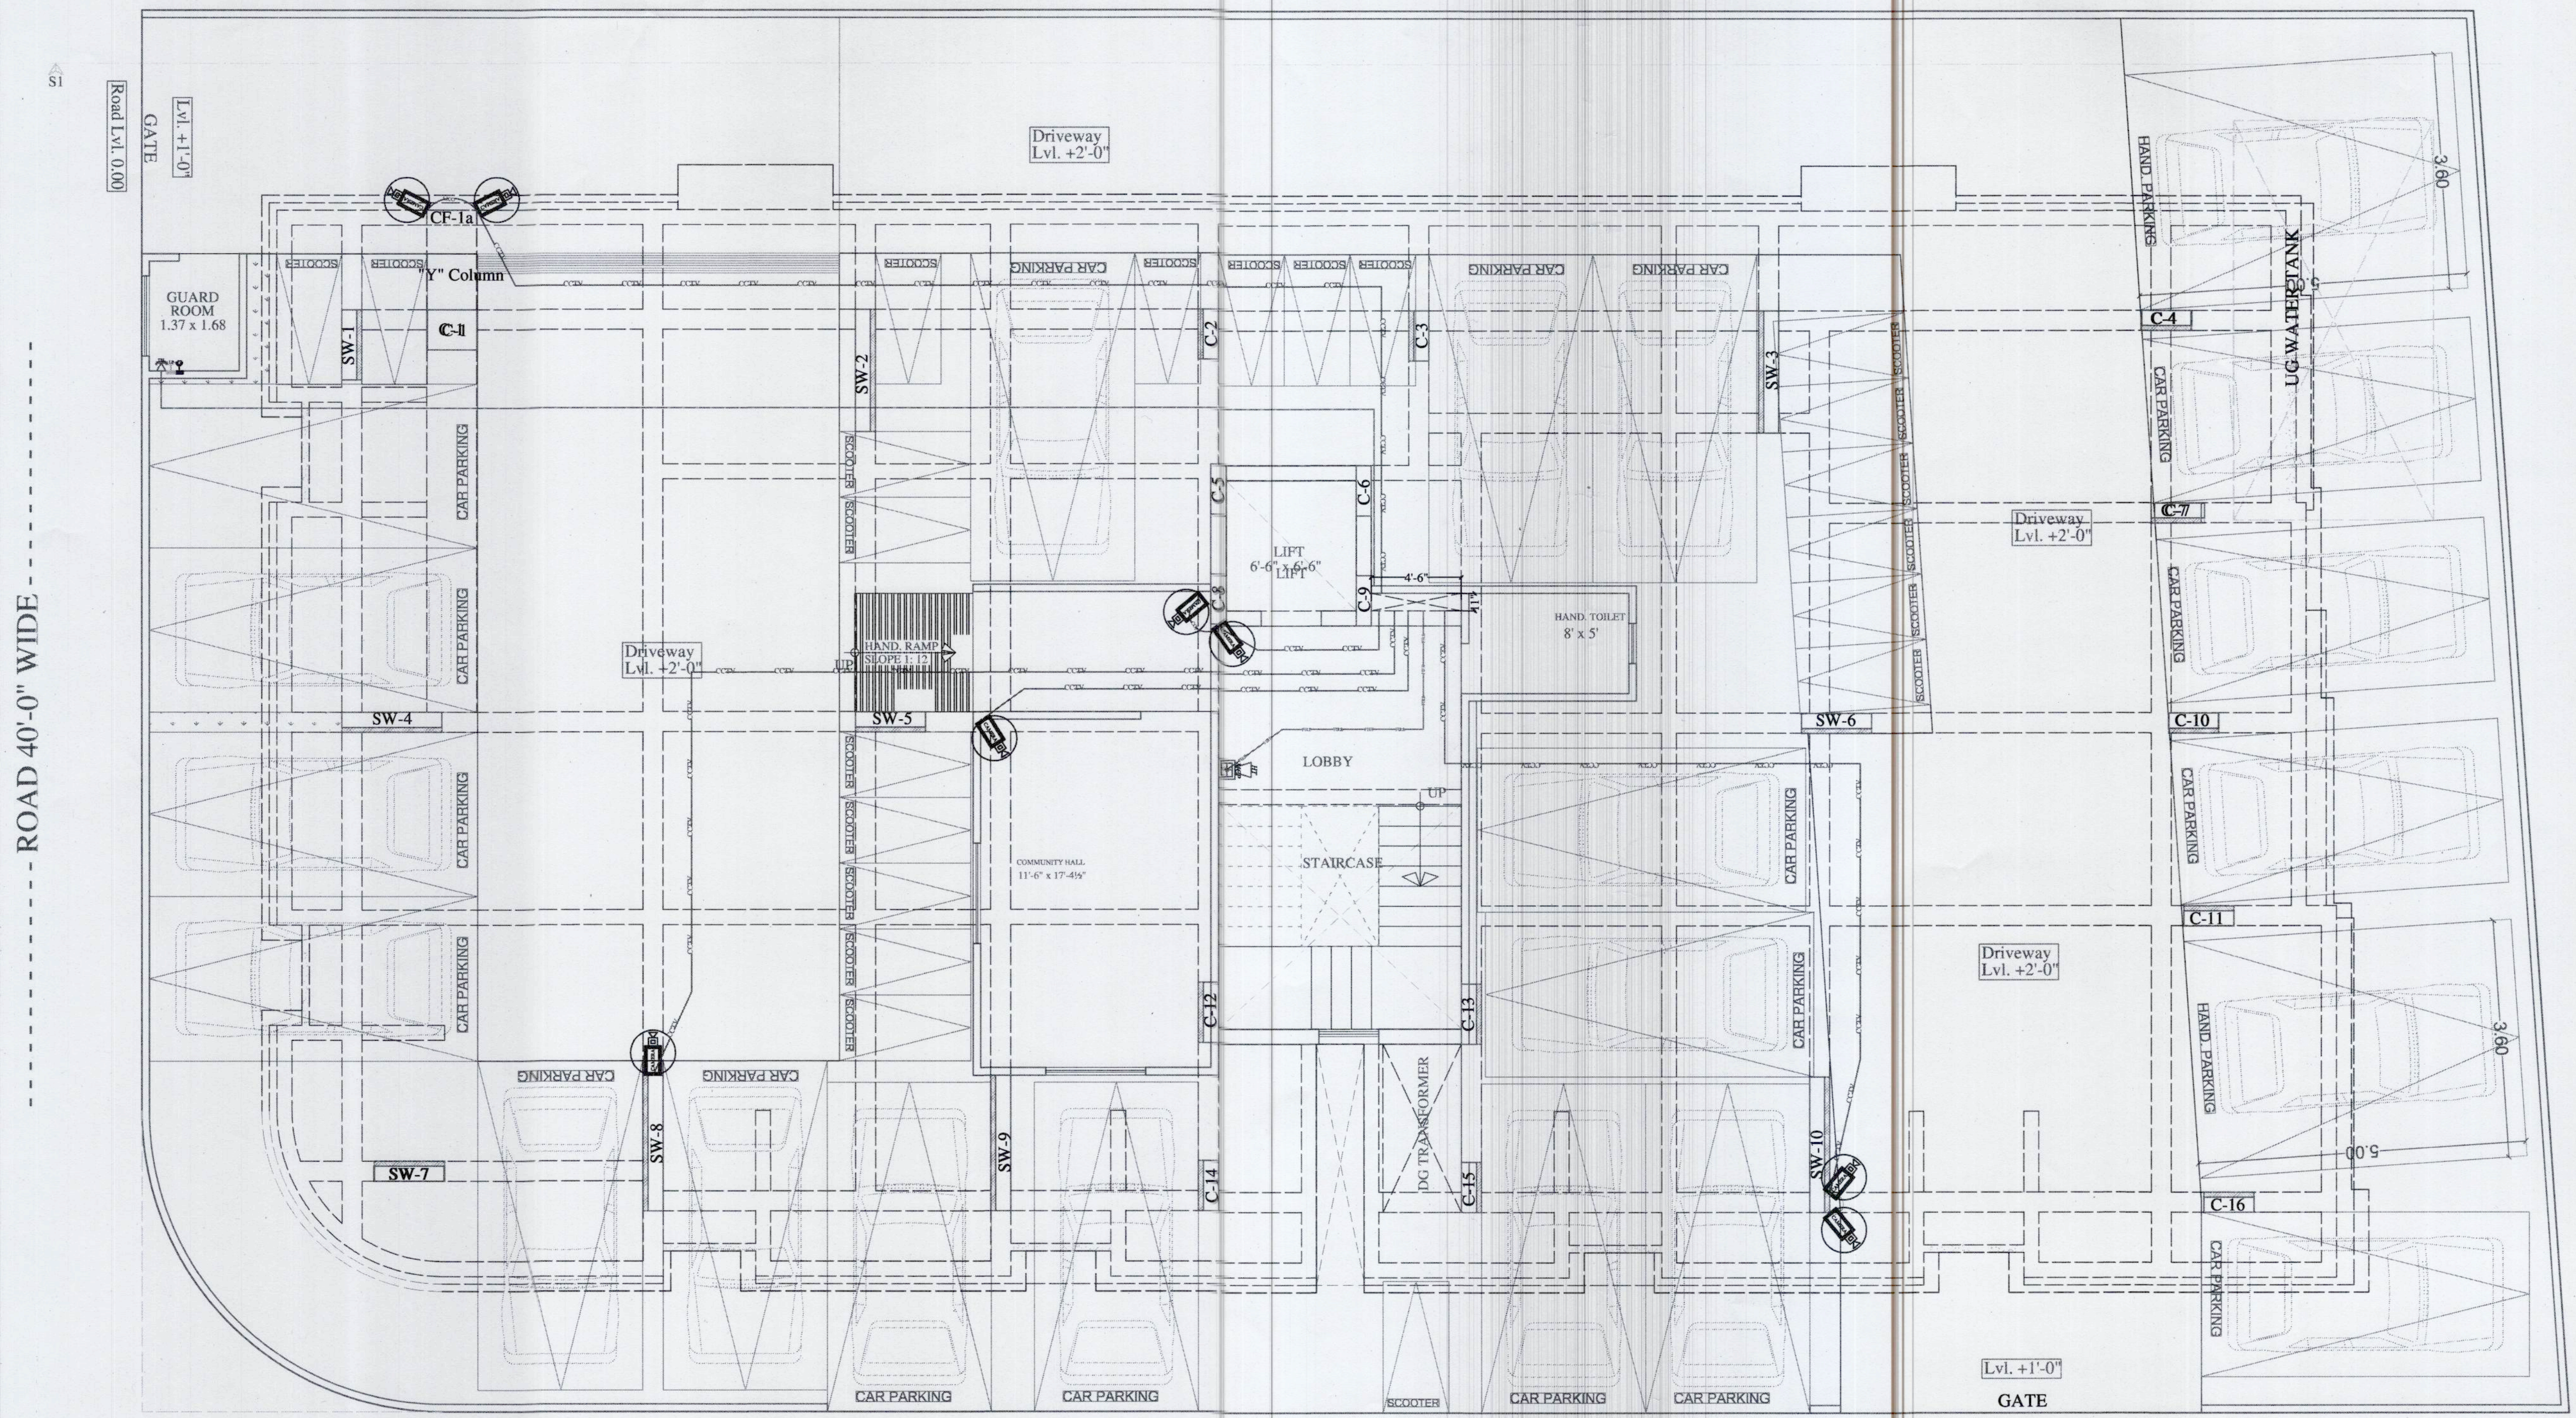

Vipul
VIPUL AGARWAL
M.E.P. CONSULTANT
B.E. ELECTRICAL

For Rameshwaram Builders And Developers
Sanjay Choudhary
Proprietor

LEGENDS:				
Mounting Height	No.	ID	Symbol	Description
IN FLOOR		CONDUIT	TEL	Rigid PVC 25mm dia. Conduit / 0.5mm 2 Pair Wire For Tel Wiring
IN RCC SLAB		CONDUIT		Rigid PVC Conduit 25mm/3+1 Coaxial Wire/Cat-6 Cable for Video Door Phone & Security Camera (C.C.T.V.).
IN RCC SLAB		CONDUIT	FIRE	Rigid PVC 25mm dia. Conduit / 2X1.5 sq. mm Copper Wire For Fire Alarm
+24"	01	TEL	TEL	TELEPHONE POINT
+24"	01	LP TEL	LP TEL	6 A PLUG POINT FOR TELEPHONE
+42"	01	MCP	MCP	MCP
+90"	01	HP	HP	HOOTER POINT
+90"	08	CCTV	CCTV	WALL MOUNTED CCTV CAMERA

DRAWING: STILT FLOOR ROOF LV CONDUIT PLAN		PROJECT NAME: RR PALLACIA		PROJECT ADDRESS: PLOT NO. 22A, 22B & 22C SUMER NAGAR VISATAR- F BLOCK, JAIPUR		APPD BY: VIPUL AGARWAL		ARCHITECTS: SPACE GRID C-49, VIDYA APARTMENT, PARAS MARG, BAPU NAGAR, NEAR JANTA STORE CIRCLE, JAIPUR-302015 PH-09314918766,0141-4005506 (O) Email:-info.spacegrid@gmail.com	
SERVICES CONSULTANT: ASHI ASSOCIATES, F 9 / 440 , Keshav Marg Chitrakut Scheme,Jaipur PH:91-0-93146-10438 ,0141-2440946 Mail:vipul8599@yahoo.com		CLIENT: SANJAY CHOUDHARY		Promoter: RAMESHWARAM BUILDERS AND DEVELOPERS		DRN. BY: HIMANMSHU		DEALT. BY: SANJAY	
NORTH 						SCALE: N.T.S.		DATE: 04-07-2024	