
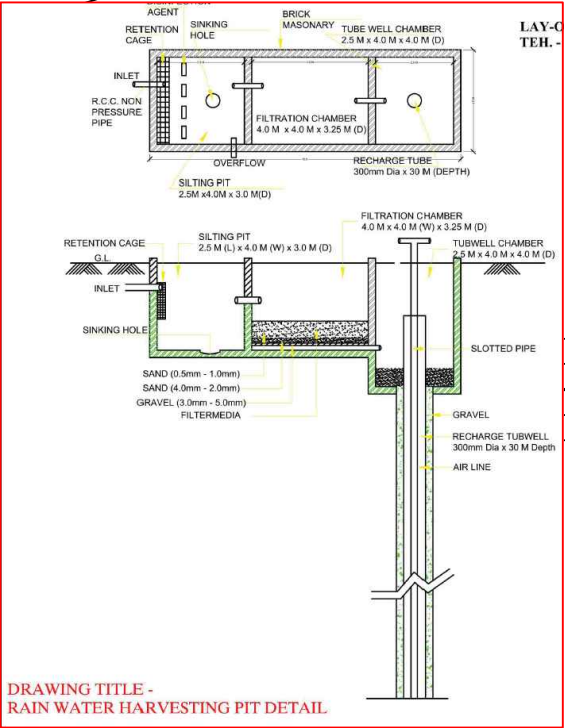


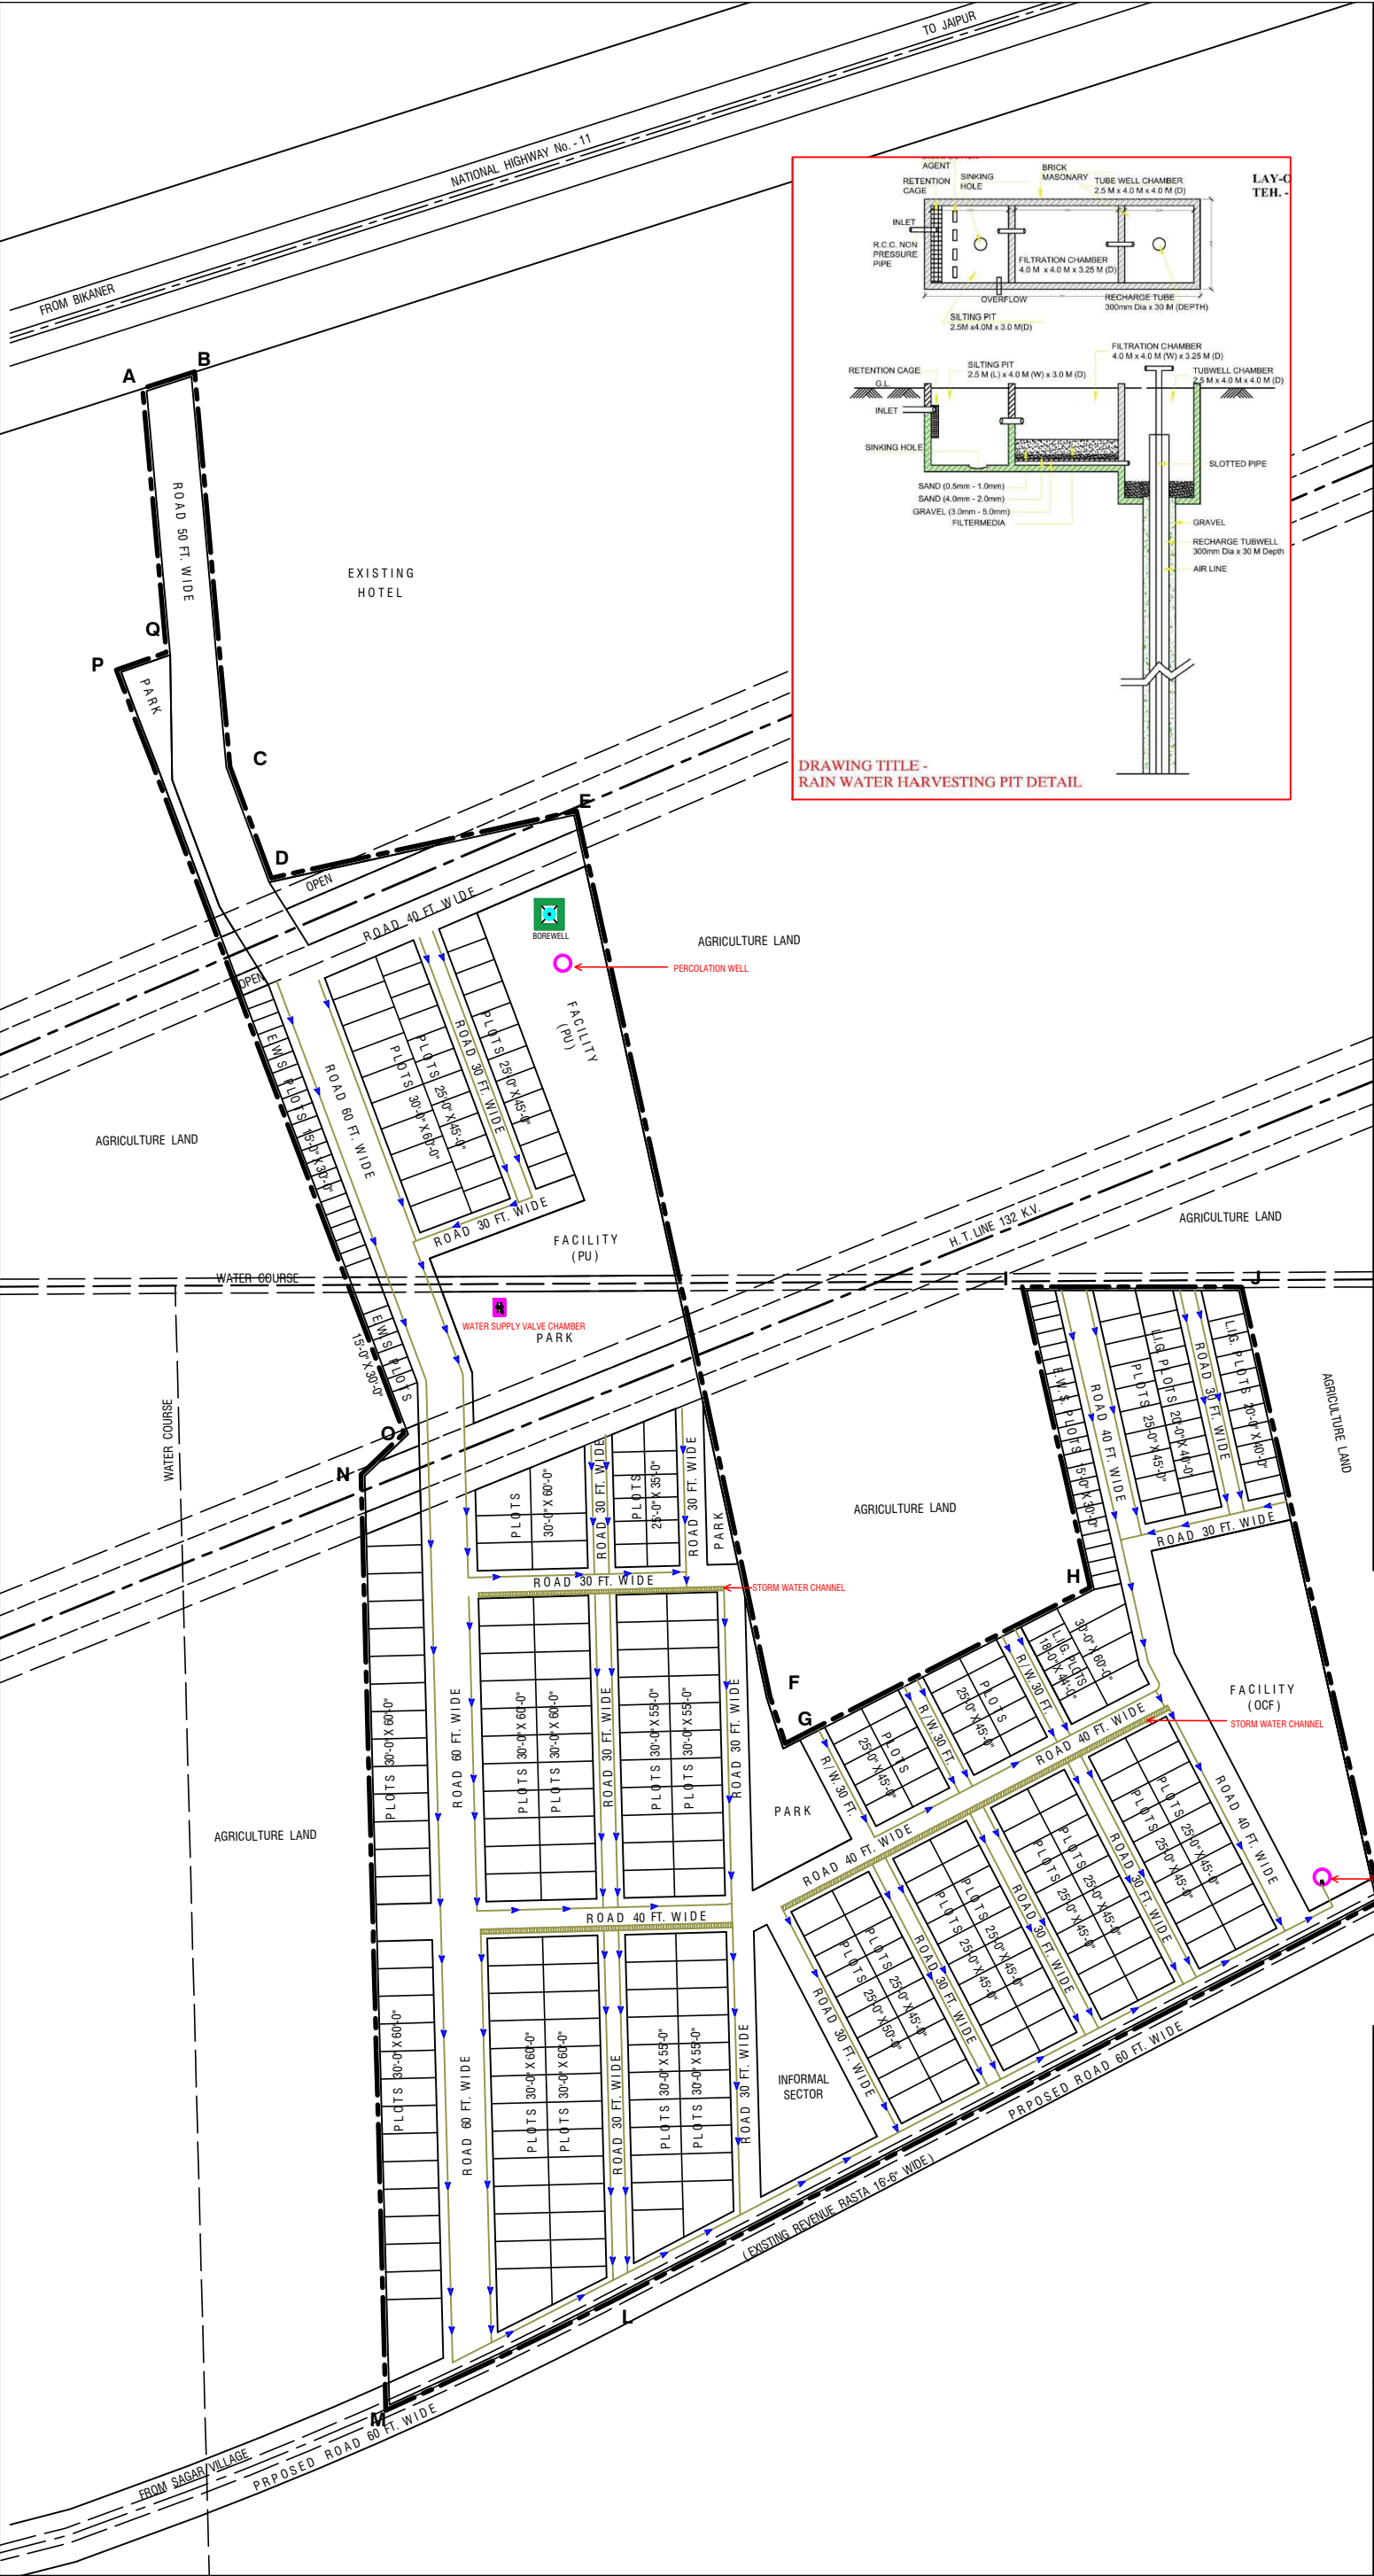

TOTAL AREA OF LAND

K.No. - 62 / 19 : 50.00 BIGHAS (Kachcha) =	812812.50 S.Ft.
K.No. - 62 / 19 : 8 BIGHAS 6 Biswa (Pakka) =	225967.50 S.Ft.
Village : RIdmalsar Purohitan	1038780.00 S.Ft.
	38.155 Bighas
	9.6503 Hectare

AREA ANALYSIS

S.No.	PARTICULARS	AREA IN Sq. Feet	PERCENTAGE
1.	RESIDENTIAL	419055.00	40.34 %
2.	E.W.S. / L.I.G.	48203.00	04.64 % (11.32 %)
3.	INFORMAL SECTOR	20624.00	01.99 %
4.	FACILITY - PU	51942.00	05.00 %
5.	FACILITY - OCF	51953.00	05.00 %
6.	PARKS & OPEN	52872.00	05.09 %
7.	H. T. LINE & W / C	35700.00	03.44 %
8.	ROADS	358431.00	34.50 %
		1038780.00	100.00 %
		38.155 Bighas	

DRAWING TITLE - EXTERNAL SAUCER DRAIN & RAIN WATER CHAMBER PIE ROUT WITH HAEVESTING PIT PLAN

LEGENDS OF PLUMBING LAYOUT

WATER SUPPLY VALVE CHAMBER WITH WATER METER
DRAINAGE MANHOLE
BOREWELL LOCATION
PERCOLATION WELL
STORM WATER CHANNEL
STORM WATER CATCH PIT
RAW WATER SUPPLY PIPE *SOFT WATER SUPPLY PIPE *MAIN DRAINAGE PIPE *STORM WATER DRAIN PIPE *MUNICIPAL WATER LINE


Er. ZAMEEL HASSAN
B.Tech.,M.Tech.(Civil)
APPROVED VALUER
CCIT/JDH/ITO (Tech.)
2020-21/34AB/345

PROJECT NAME- RANGOLI GARDEN
APPROVED LAYOUT PLAN OF RESIDENTIAL SCHEME
IN KHASRA No. 62 / 19 OF
VILLAGE - RIDMALSAR PUROHITAN, BIKANER.
SCALE : 80 FEET TO AN INCH