
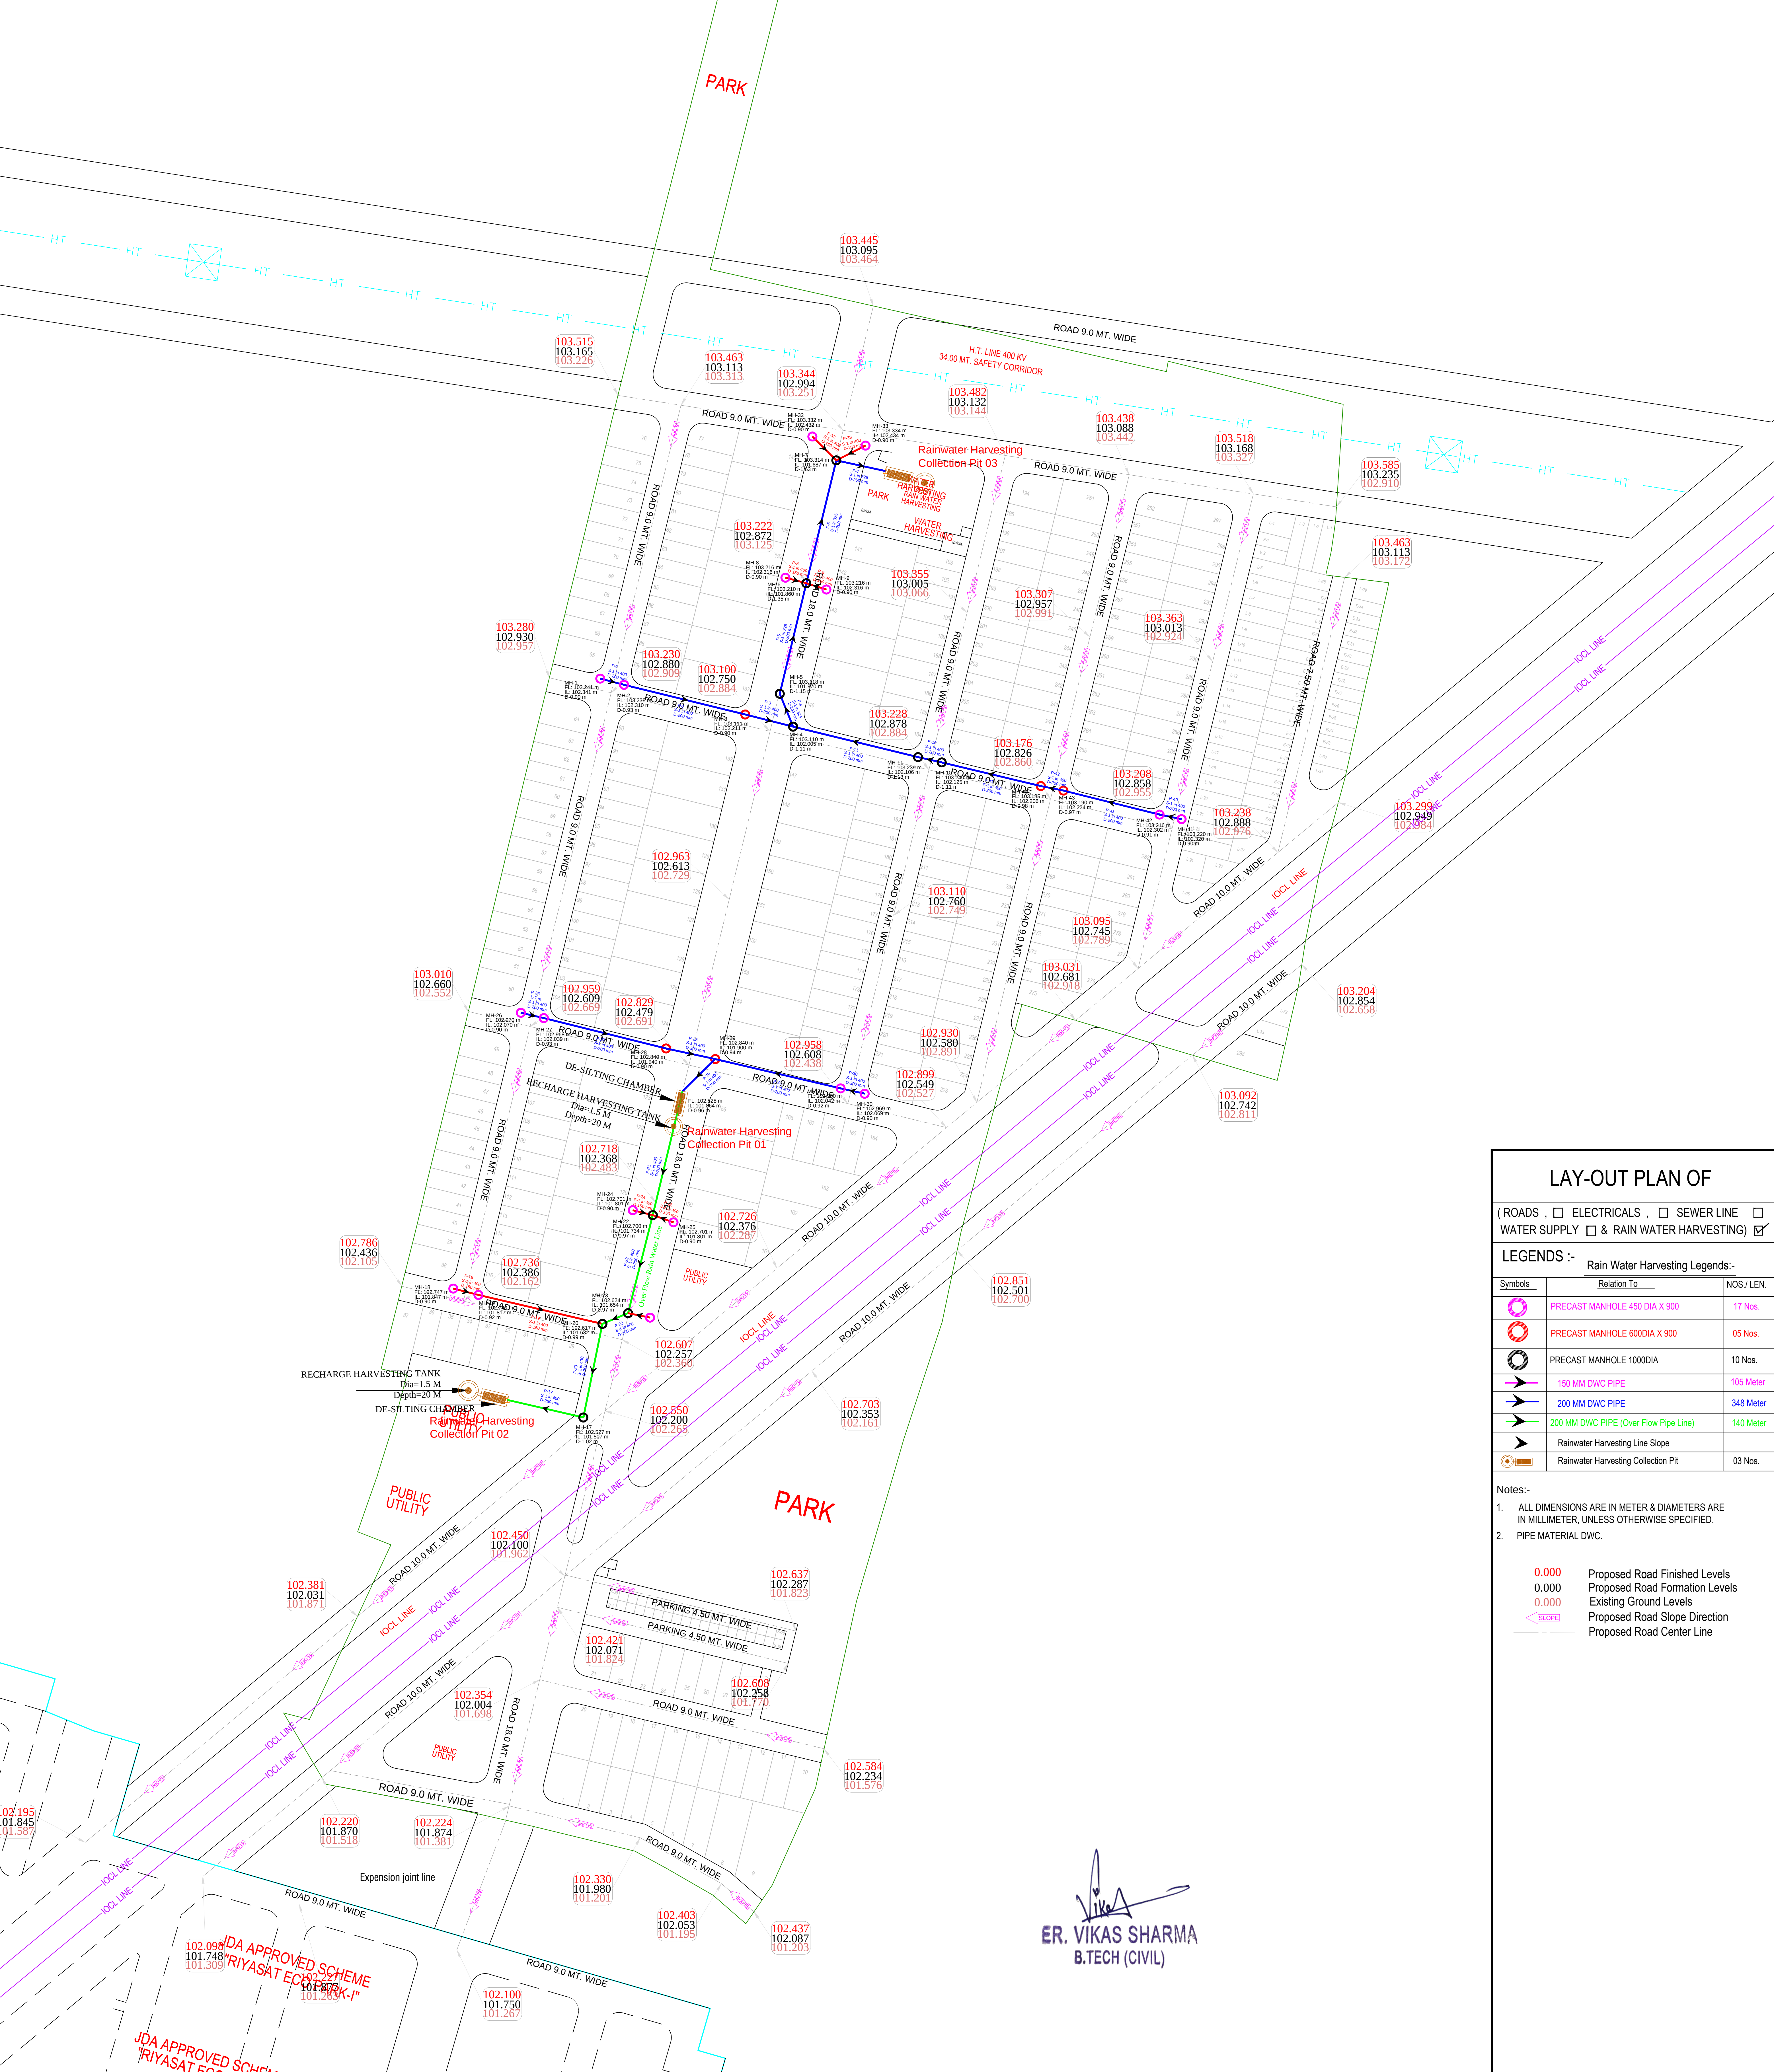


LAYOUT PLAN OF RAIN WATER HARVESTING PLAN
"RIYASAT ECO PARK-I EXTENSION"

IN KHASRA NO. :- 180, 181, 1298/182, 1296/1280, 1185/185, 1265/179, 1267/183, 1269/184, 1278/1191, 1295/1280, 1297/182, 185/1, 1277/1191, 1193/220, 220/2, 1271/213, 213/3, 1273/220, 220/3, 265/2, 1274/220, 265/1, 1279/213, 1183/184, 1187/188, 1306/1272, 1370/1189, 1307/1272.
AT VILLAGE :- BASDI JOGIYAN, TEH.:- MADHORAJPURA , JAIPUR.
IN KHASRA NO. :- 1653/762, 763, 772, 1650/764, 1652/771.
AT VILLAGE :- BHATED, TEH.:- SANGANER , JAIPUR.

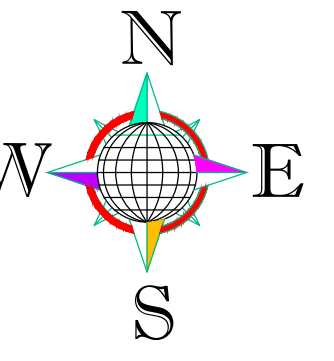

LAY-OUT PLAN OF

(ROADS , □ ELECTRICALS , □ SEWER LINE □
WATER SUPPLY □ & RAIN WATER HARVESTING) ☑

LEGENDS :- Rain Water Harvesting Legends:-

Symbols	Relation To	NOS / LEN.
	PRECAST MANHOLE 450 DIA X 900	17 Nos.
	PRECAST MANHOLE 600 DIA X 900	05 Nos.
	PRECAST MANHOLE 1000 DIA	10 Nos.
	150 MM DWV PIPE	105 Meter
	200 MM DWV PIPE	348 Meter
	200 MM DWV PIPE (Over Flow Pipe Line)	140 Meter
	Rainwater Harvesting Line Slope	
	Rainwater Harvesting Collection Pit	03 Nos.

Notes:-

- ALL DIMENSIONS ARE IN METER & DIAMETERS ARE IN MILLIMETER, UNLESS OTHERWISE SPECIFIED.
- PIPE MATERIAL DWV.

0.000	Proposed Road Finished Levels
0.000	Proposed Road Formation Levels
0.000	Existing Ground Levels
	Proposed Road Slope Direction
	Proposed Road Center Line

ER. VIKAS SHARMA
B.TECH (CIVIL)