



RSE 25 16 U BLOCK EXTN SEWER									
S.No.	SEWER MANHOLE CHAMBER (S.M.C.)		LENGTH (FT IN)	LENGTH (METRE)	SLOPE	BASE DIAMETER	MANHOLE COVER DIAMETER		
	FROM	TO	FEET	M	MM	MM	MM	MM	MM
1	1	2	56	17	2.5	900	600	600	600
2	3	4	64	0	20	2.5	900	600	600
3	5	6	64	2	20	2.5	900	600	600
4	7	8	33	0	10	2.0	900	600	600
5	9	10	31	0	9	2.0	900	600	600
6	11	12	64	6	20	2.5	900	600	600
7	13	14	34	3	10	2.0	900	600	600
8	15	16	48	5	15	2.0	900	600	600
9	17	18	72	5	22	2.5	900	600	600
10	19	20	72	5	22	2.5	900	600	600
11	21	22	48	5	15	2.0	900	600	600
12	23	24	33	1	10	2.0	900	600	600
13	25	26	32	2	10	2.0	900	600	600
14	27	28	32	0	18	2.5	900	600	600
15	29	30	37	2	11	2.0	900	600	600
16	31	32	48	5	15	2.0	900	600	600
17	33	34	72	5	22	2.5	900	600	600
18	35	36	72	5	22	2.5	900	600	600
19	37	38	48	5	15	2.0	900	600	600
20	39	40	22	3	11	2.0	900	600	600
21	41	42	33	1	10	2.0	900	600	600
22	43	44	36	3	11	2.0	900	600	600
23	45	46	58	0	18	2.5	900	600	600
24	47	48	34	4	10	2.0	900	600	600
25	49	50	48	5	15	2.0	900	600	600
26	51	52	26	7	2	2.5	900	600	600
27	53	54	29	7	2	2.5	900	600	600
28	55	56	29	7	2	2.5	900	600	600
29	57	58	48	5	15	2.0	900	600	600
30	59	60	29	6	9	2.0	900	600	600
31	61	62	31	6	19	2.5	900	600	600
32	63	64	32	6	11	2.0	900	600	600
33	65	66	33	6	15	2.0	900	600	600
34	67	68	33	6	15	2.0	900	600	600
35	69	70	34	7	2	2.5	900	600	600
36	71	72	37	5	22	2.5	900	600	600
37	73	74	38	4	1	15	2.0	900	600
38	75	76	33	3	10	2.0	900	600	600
39	77	78	38	4	10	2.0	900	600	600

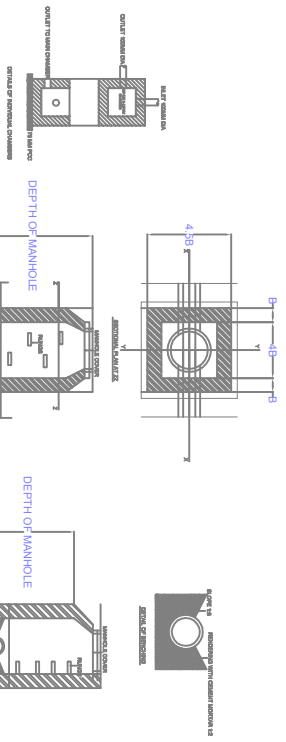

LEGEND

SYMBOL	DENOTON	DESCRIPTION
☒	R.W.CH.	INDIVIDUAL RAINWATER CHAMBERS
●	RX	RAINWATER MANHOLE CHAMBERS
☒	S.CH.	INDIVIDUAL SEWER CHAMBERS
●	SX	SEWER MANHOLE CHAMBERS

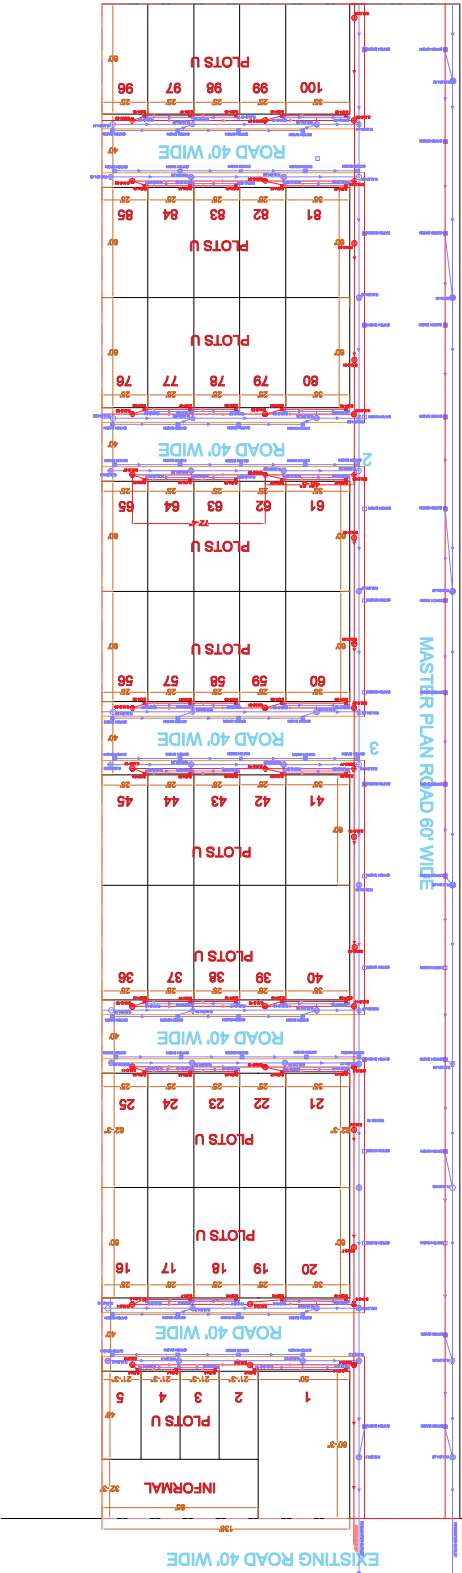

Address as per approved Layout Plan vide Letter No. : Niyojan/2024/415, Dated 07/06/2024 :-
Killa No.1, 2, 3, 4, 5, Square No. 19 Chak 4 ML at Teh. & Dist. Sri Ganganagar (Raj.)



PROJECT:-
RIDHI SIDHI ENCLAVE
2 SECTOR - 16 U BLOCK
EXTENSION
PROMOTER NAME:-
MAINA DEVI

LOCATION:-
SRIGANGANAGAR
DRAWING TITLE:-
SEWER SERVICES

DATE:-
22/07/2024
GENERAL NOTES:-

Er. Piyush Bhardwaj
B. Tech (Civil)