
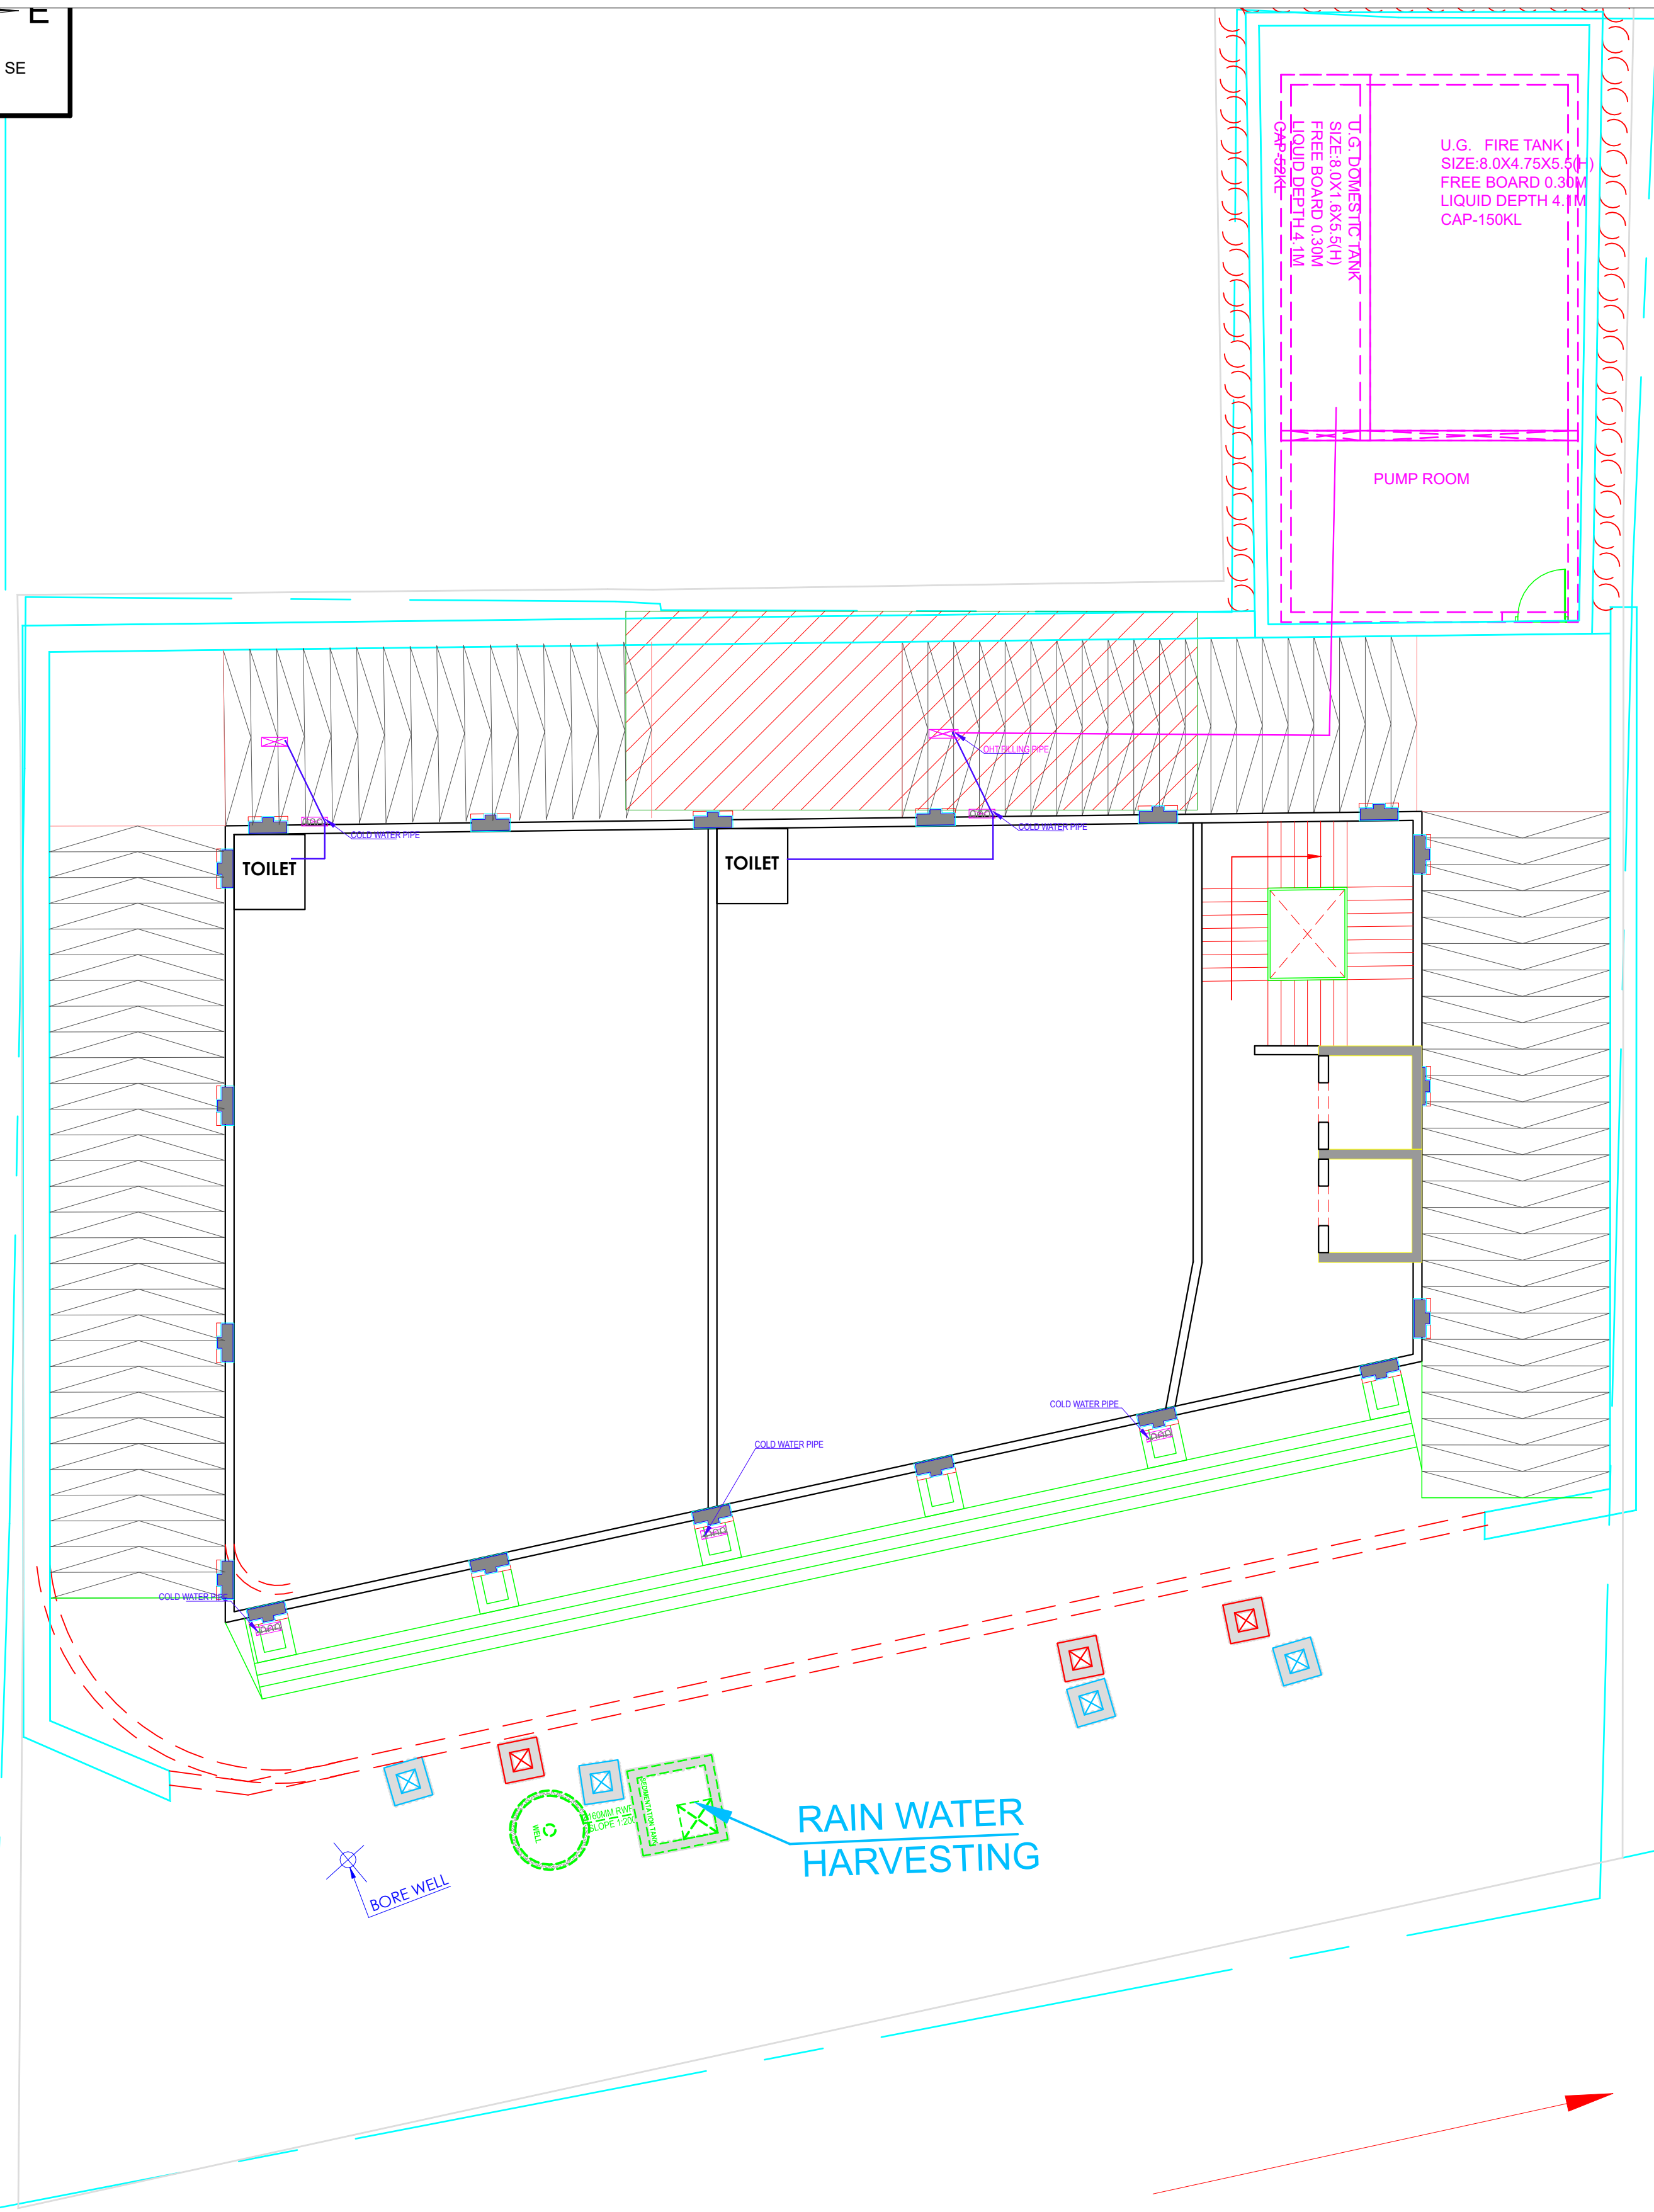


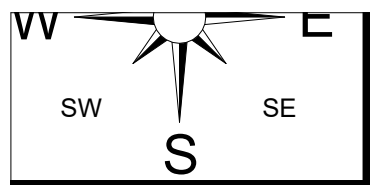

SUDHIR MATHUR
M.E.P.F. CONSULTANT
B.E. MECHANICAL

LEGEND

SYMBOL	DESCRIPTION
	WATER SUPPLY PIPE

REV. NO.	DESCRIPTION TO REVISION	REV. BY	DATE
-	-	-	-
-	-	-	-
-	-	-	-
-	-	-	-
-	-	-	-
-	-	-	-
-	-	-	-
-	-	-	-
-	-	-	-
-	-	-	-

ARCHITECT

des|graphite
studio

GRAPHITE DESIGN STUDIO
ARCHITECTS, INTERIOR DESIGNERS, PLANNERS

66, Janak Puri - 1st, Indrawala phatak, Opp Jain Mandir, Jaipur
CONTACT NO. +91-9929334114, 0141-2594414
email: studio@graphite@gmail.com
Website: www.graphitedesignstudio.com

STRUCTURAL CONSULTANT

TEXEL CONSULTING ENGINEERS (P) LTD.
Plot No. 8, Block-C, Narayan Vihar,
Jaipur-302020, Rajasthan, India.
+91-9929309333, 9413811106 || www.texelgroup.com

CLIENT

BARDIYA GROUP

PROJECT NAME

GT BLVU

WORKING

**GROUND FLOOR WATER
SUPPLY PLAN**


WORKING STATUS

FOR RERA SUBMISSION

WORKING STATUS

SHRESHTHA
the heartbeat of your building

DEALT BY:		CHECKED BY:		DIRECTION:
MEMANSHA		SACHIN		
DRAWN NO.:	SCALE:	SHEET SIZE:	DATE:	
	NTS	A1	18.12.2024	

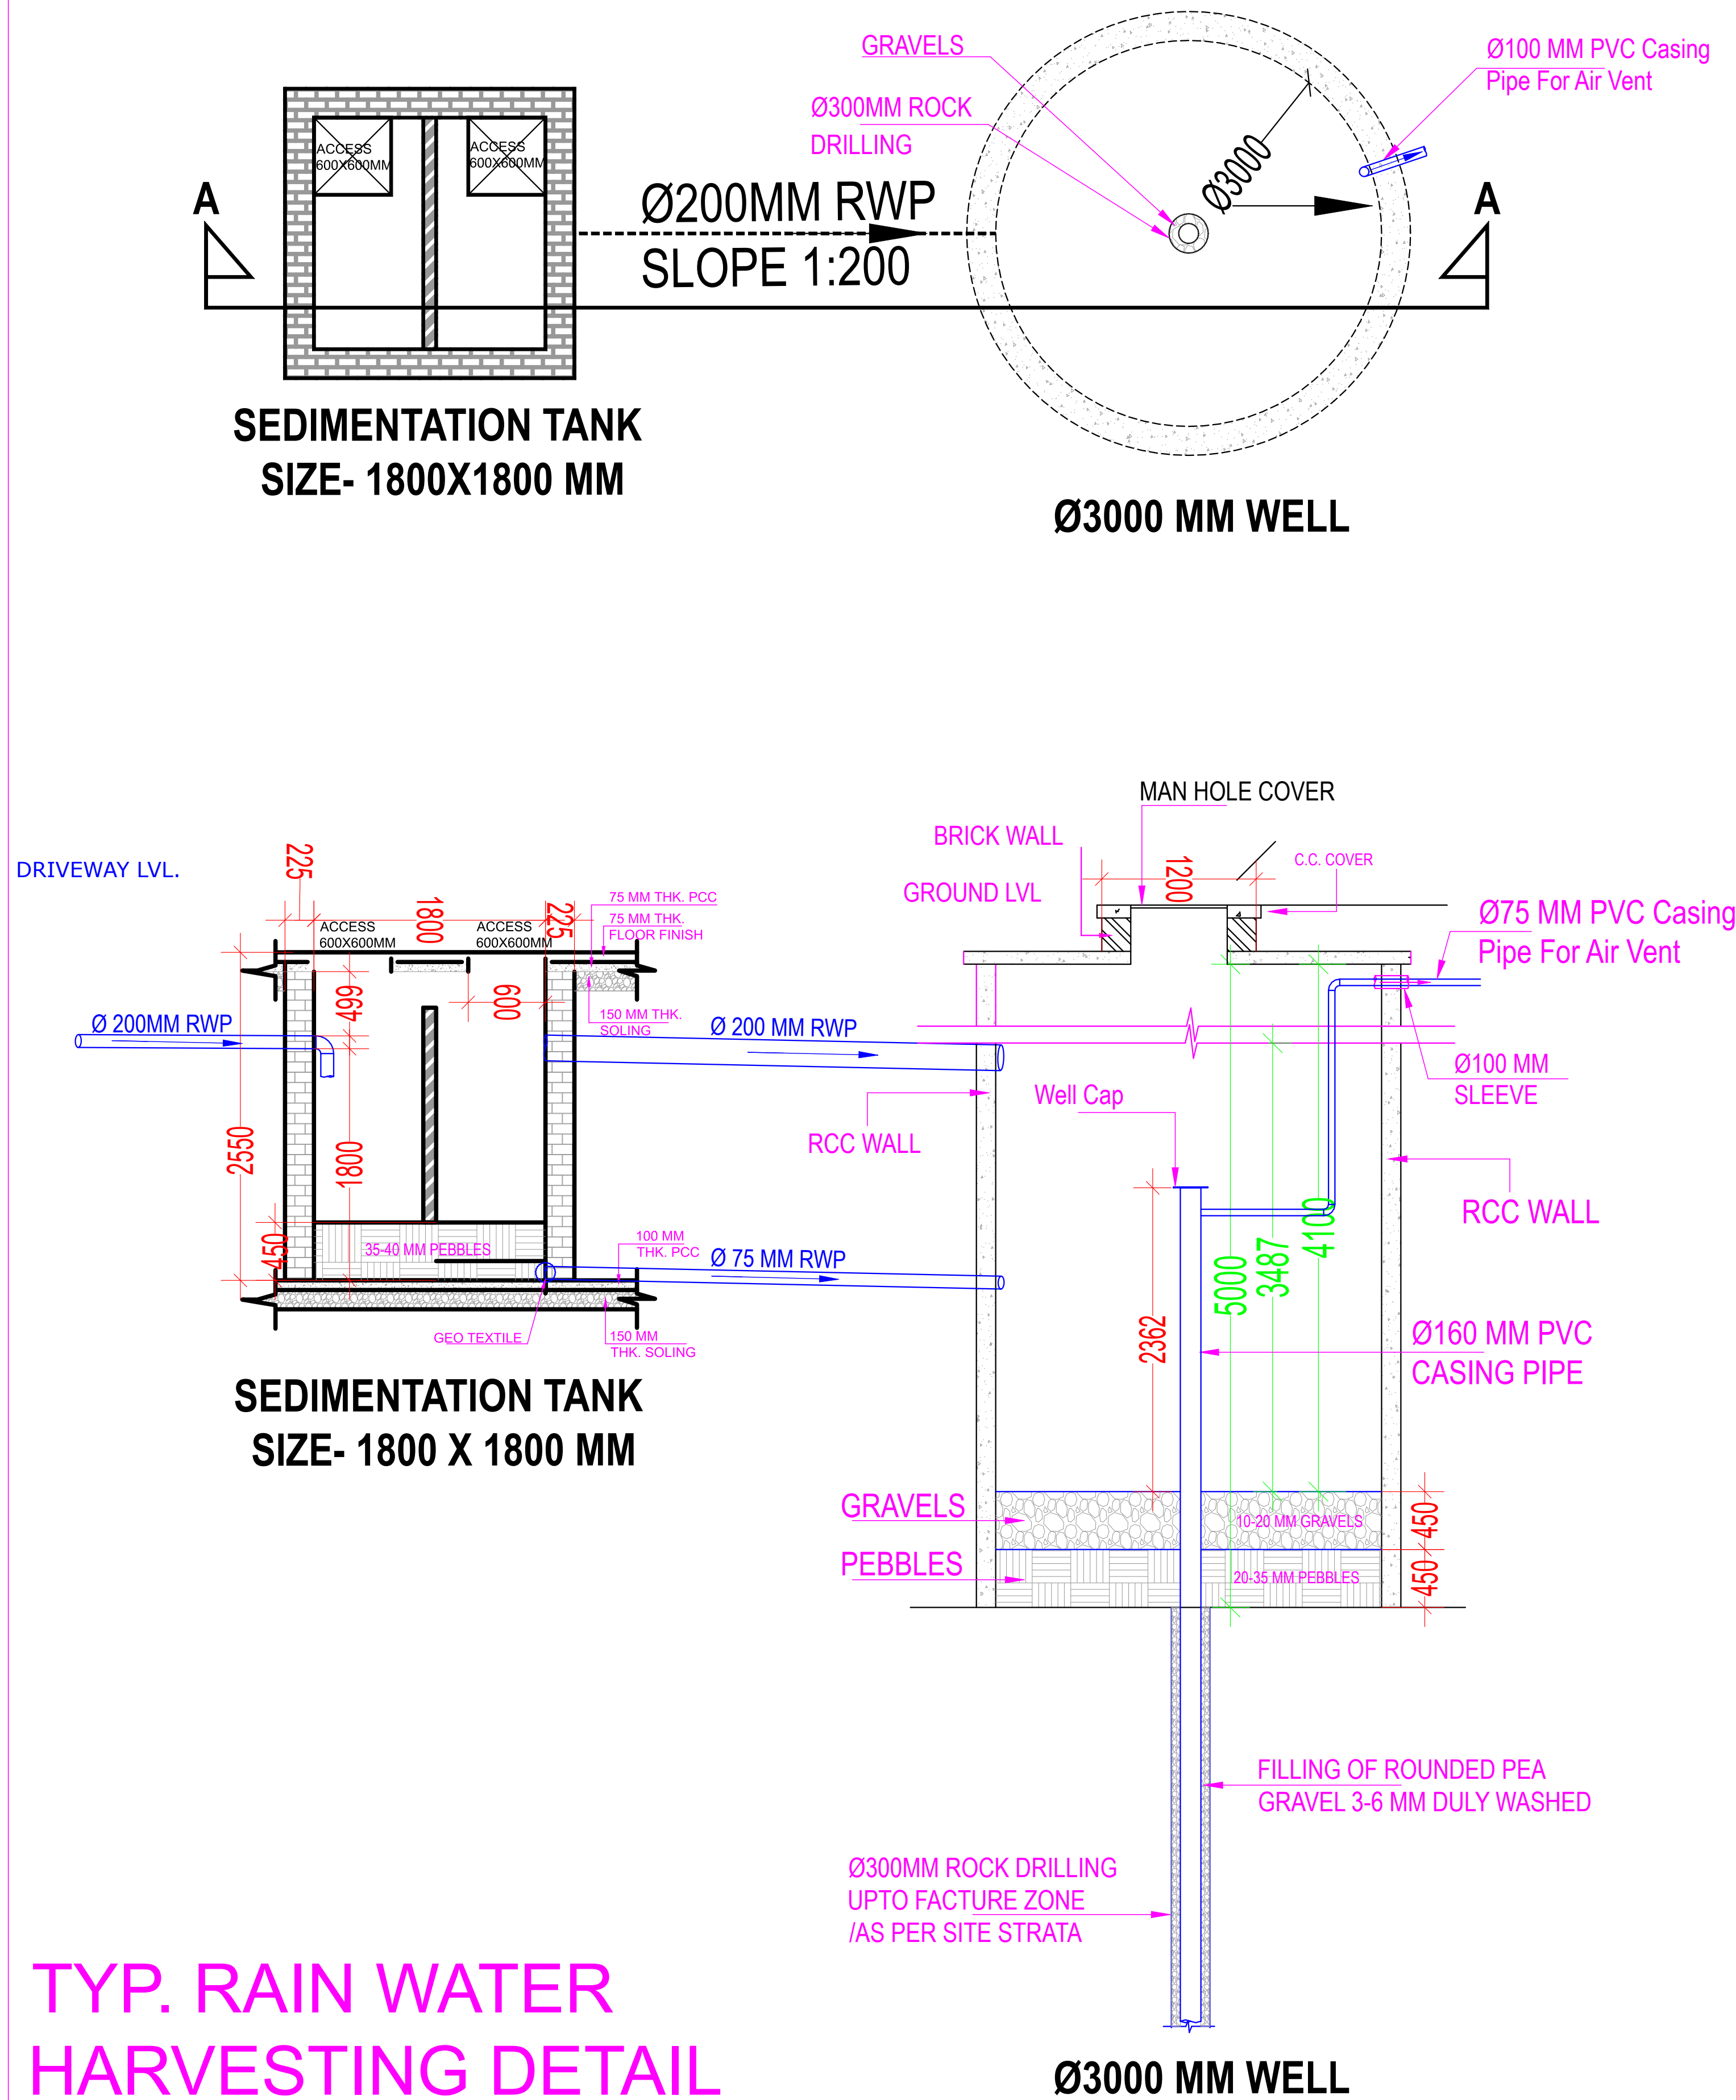


REV. NO.	DESCRIPTION TO REVISION	REV. BY	DATE
-	-	-	-
-	-	-	-
-	-	-	-
-	-	-	-
-	-	-	-
-	-	-	-
-	-	-	-
-	-	-	-
-	-	-	-
-	-	-	-
-	-	-	-

ARCHITECT


GRAPHITE DESIGN STUDIO
ARCHITECTS, INTERIOR DESIGNERS, PLANNERS
68, Janak Puri -1st, Indrawala phatak, Opp Jain Mandir, Jaipur
CONTACT NO. +91-9929333414, 0141-2594114
email: studio@graphite@gmail.com
Website: www.graphitedesignstudio.com

STRUCTURAL CONSULTANT

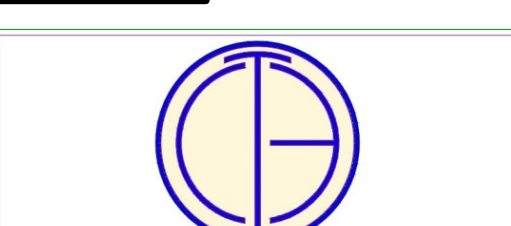
TEXEL CONSULTING ENGINEERS (P) LTD.
Plot No. 8, Block-C, Narayan Vihar,
Jaipur-302020, Rajasthan, India.
+91-9929309333, 9413811106 || www.texelgroup.com

CLIENT

BARDIYA GROUP

PROJECT

GT BLVU

DESIGNER

RWH TYPICAL DETAIL

DESIGN STATUS

FOR RERA SUBMISSION

VERIFICATION


SHRESHTHA
the heartbeat of your building

DEALT BY:		CHECKED BY:		DIRECTION:
MEMANSHA		SACHIN		
DRAWN NO:	SCALE:	SHEET SIZE:	DATE:	
DWGNO.	NTS	A1	26.11.2024	