




PROPOSED LAYOUT PLAN OF RAINWATER HARVESTING / RECHARGING

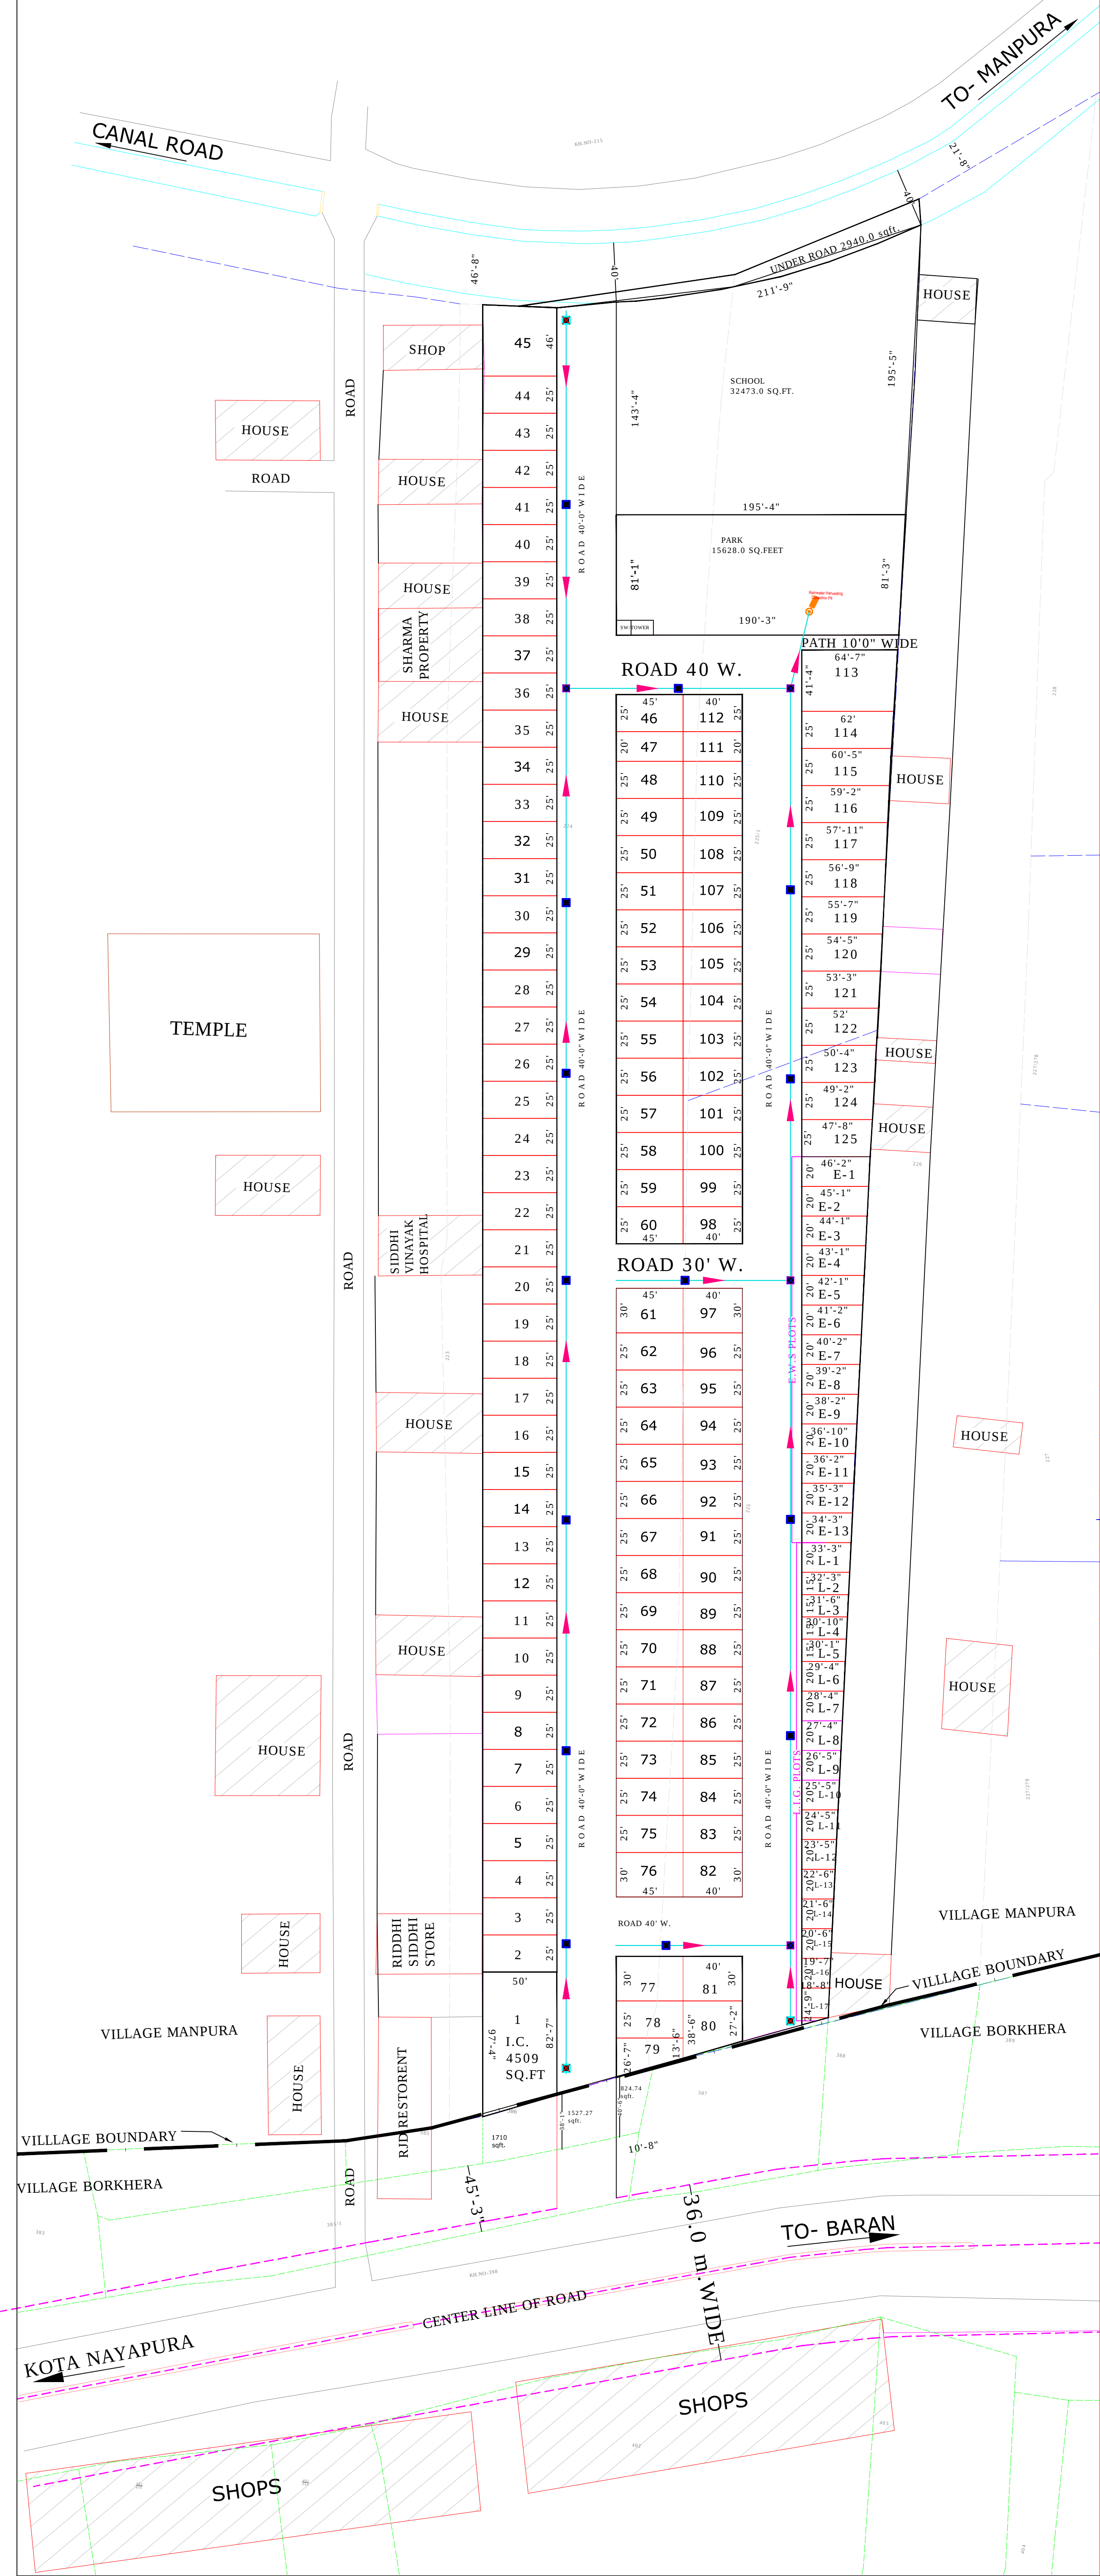

KEY PLAN

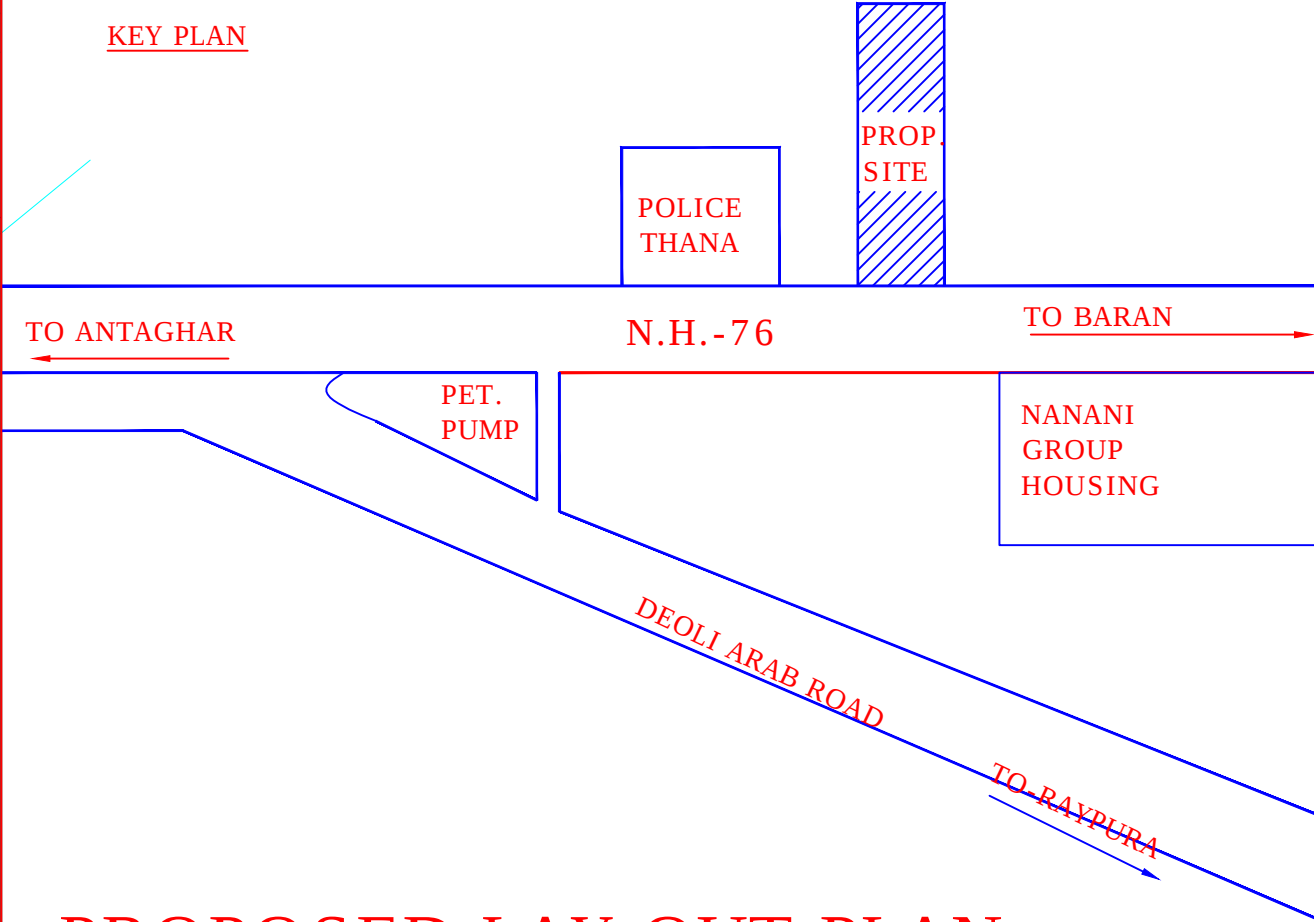

PROPOSED LAY OUT PLAN
FOR RESIDENTAIL COLONY
"SETH SANWARIYA DHAM"
USE IN KH.NO.224,225, ²²⁵₁
VILLAGE:- MANPURA
TEH.:- LADPURA
DIST.:- KOTA (RAJ.)

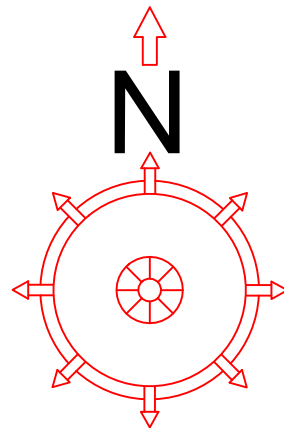

SCALE:- 1"= 60'

OWNER NAME :-
USHA MITTAL W/O SH. MURARI LAL
MURARI LAL MITTAL S/O SH.
RAM SUKH MITTAL
MAYANK MITTAL S/O SH.
MURARI LAL MITTAL
APPLICANT NAME:-
MAKHAN LAL S/O
SH.RAM SUKH MITTAL

S.NO.	KH.NO.	AREA IN HECTREMARK
1.	224	1.54
2.	225	0.76
3.	225/1	0.59
	TOTAL AREA	2.89


TOTAL AREA :- 28900 SQ.M. =310964 SQ.FT

LAND USE ANALYSIS

S.NO.	PARTICULAR	AREA IN SQ.FT	PERCENTAGE %
1.	RESI. EWS/LIG	165665.0	53.27 %
2.	COMM./I C	4509.0	1.45 %
3.	SCHOOL	32473.00	10.44 %
4.	PARK SW/TOWER	15628.0	5.02 %
5.	ROAD/ UNDER ROAD	92726.0	29.82 %
	TOTAL AREA	310964.0	100.00 %


NOTE :-

KHASAR BOUNDARY SHOWN THUS
EWS/LIG PLOTS

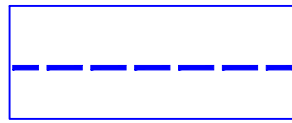


LEGEND

SYMBOLS	RELATION TO
	MANHOLE 450x450x450
	MANHOLE 450x450x600
	MANHOLE 450x450x900
	150mm uPVC PIPE
	200mm uPVC PIPE
	Rainwater Harvesting Line Slope
	Rainwater Harvesting Collection Pit

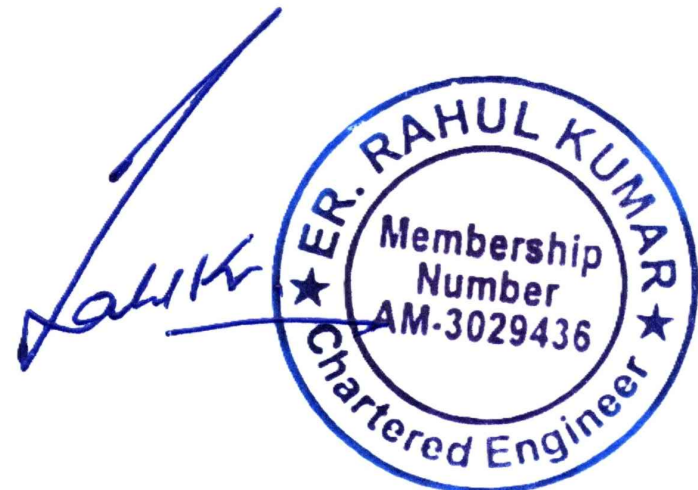

KGR ENGINEERS AND APPRAISERS
PROP. ER. RAHUL KUMAR
CHARTERED ENGINEER

KEY PLAN

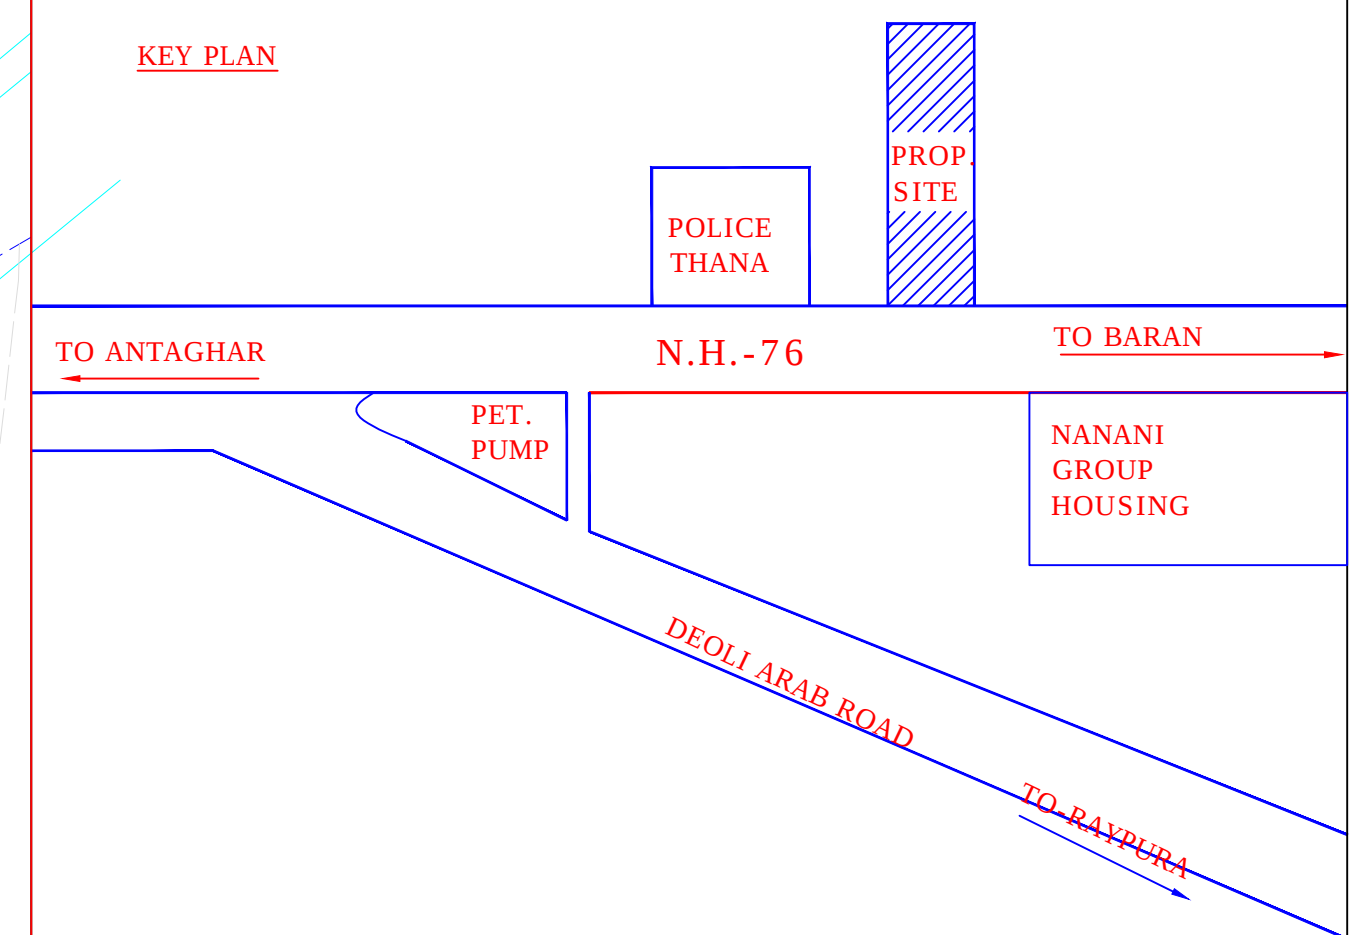


OWNER NAME :-
USHA MITTAL W/O SH. MURARI LAL
MURARI LAL MITTAL S/O SH.
RAM SUKH MITTAL
MAYANK MITTAL S/O SH.
MURARI LAL MITTAL
APPLICANT NAME:-
MAKHAN LAL S/O
SH.RAM SUKH MITTAL

S.NO.	KH.NO.	AREA IN HECTRE	REMARK
1.	224	1.54	
2.	225	0.76	
3.	225/1	0.59	
	TOTAL AREA	2.89	

LAND USE ANALYSIS

S.NO.	PARTICULAR	AREA IN SQ.FT	PERCENTAGE %
1.	RESI. EWS/LIG	165665.0	53.27 %
2.	COMM./I C	4509.0	1.45 %
3.	SCHOOL	32473.00	10.44 %
4.	PARK SW/TOWER	15628.0	5.02 %
5.	ROAD/ UNDER ROAD	92726.0	29.82 %
	TOTAL AREA	310964.0	100.00 %

KHASAR BOUNDARY SHOWN THUS
EWS/LIG PLOTS

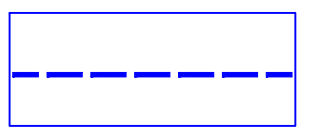


C

Boring


90MM PVC WATER PIPE LINE



110 MM PVC WATER PIPE LINE

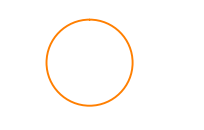

JUNCTION

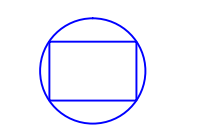

WATER TANK



KGR ENGINEERS AND APPRAISERS
PROP. ER. RAHUL KUMAR
CHARTERED ENGINEER