


PROPOSED LAY OUT PLAN OF
"SOUTHERN SQUARE"

IN KHASRA NO.- 252/109.
AT VILLAGE :- JHUJHARPURA, TEH.- CHAKSU, JAIPUR.

TO JAIPUR

ZDP ROAD 90.0 MT. WIDE


TO TONK

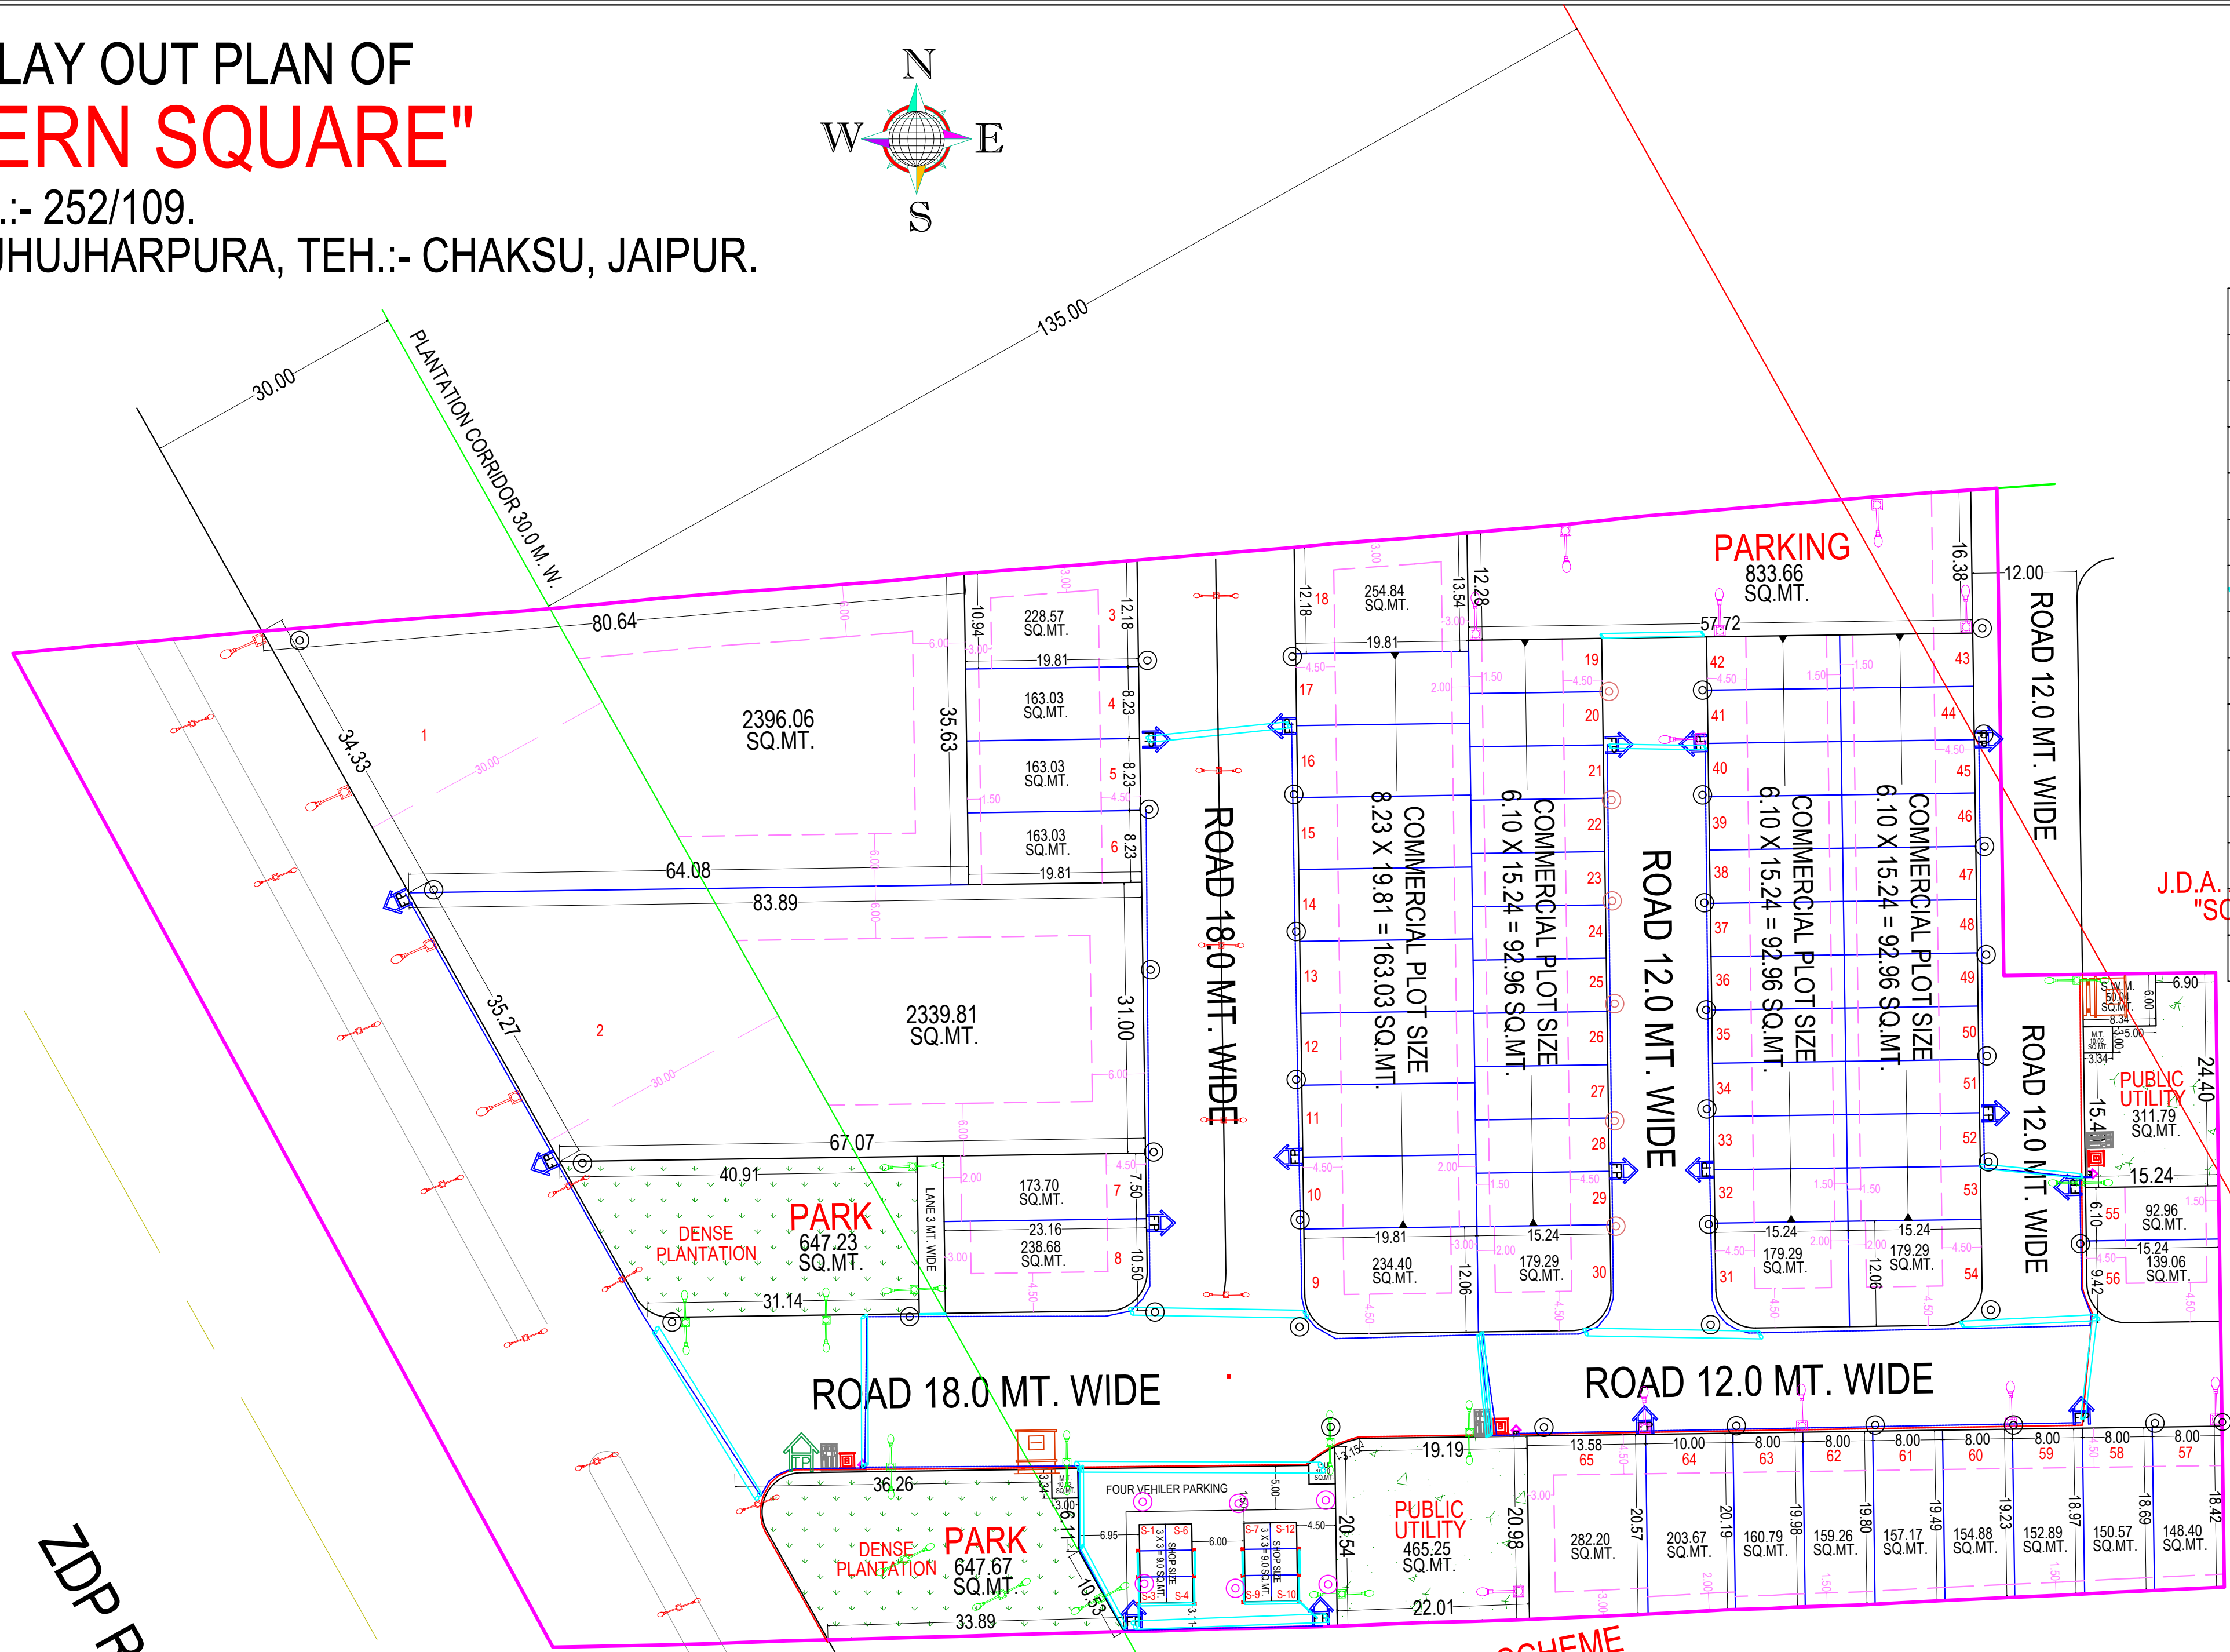

J.D.A. APPROVED SCHEME
"THE SOUTHERN RESIDENCY"

LEGENDS :-

	7.5 METER DUAL ARM STREET POLE
	7.5 METER SINGLE ARM STREET POLE
	6.5 METER SINGLE ARM STREET POLE
	6.5 METER DUAL ARM STREET POLE
	TIMER PANEL
	4 CORE 6 SQ MM ALU. ARR. CABLE
	200 MM DWG DUCT LINE
	300 X 300 MM CC CHAMBER FOR SERVICE CABLE
	11/433 KV SUB STATION -2L+1CB
	100 AMP FEEDER PANEL
	185 SQ MM ALU. ARR. HT CABLE
	150 SQ MM ALU. ARR. LT CABLE
	2 POLE ADDITIONAL S/S STRUCTURE

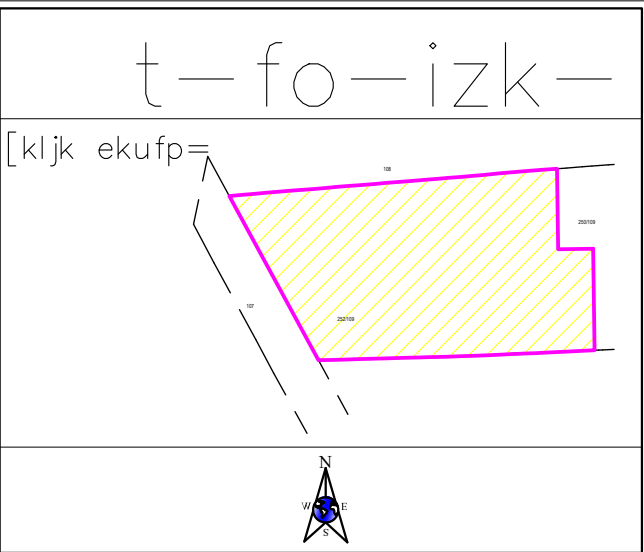

AREA ANALYSIS :-

S.No.	LAND USED	AREA IN (SQ.MTR.)	(%)
1.	COMMERCIAL	13068.00	50.46 %
2.	RETAIL SHOP	108.00	02.00 %
	PARKING	409.94	
TOTAL = (1+2)		13585.94	52.46 %
3.	PLANTATION & PARK	1294.91	05.00 %
4.	PUBLIC UTILITY	777.05	03.00 %
5.	ZDP ROAD 90 MT.	3546.18	13.69 %
6.	PARKING	833.66	03.22 %
7.	PU (TOILET)	10.10	0.04 %
8.	S.W.M.	50.04	0.19 %
9.	MOBILE TOWER	20.04	0.08 %
10.	ROAD	5778.64	22.32 %
TOTAL = (3 TO 10)		12310.62	47.54 %
SCHEME AREA		25896.56	100.00 %
LOSS IN KHASRA		-1672.44 SQ. MT.	
TOTAL AREA		27569.00 SQ.MT.	

PROPOSED LAY OUT PLAN OF
"SOUTHERN SQUARE"
IN KHASRA NO.- 252/109.
AT VILLAGE :- JHUJHARPURA, TEH.- CHAKSU, JAIPUR.

= 14
1:500

CONSULTANT :-

Cad Max
PROJECTS (P) LTD.
G-11, Preet Tower, 2nd Floor, Preet Tower, Jaipur (RAJ) 302015
Ph: 0141-4713111, Mob: 9828028022
Website: www.cadmmax.com, e-mail: info@cadmaxpro.com

Kapil
Kapil Sharma
Electrical Engineer
(B.Tech)

"SOUTHERN SQUARE ELECTRICAL PLAN LAY OUT"