
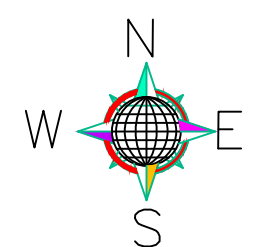




WATER SUPPLY LAYOUT PLAN

SHIVAM RESIDENCY BLOCK-A

AT VILLAGE :- BALAWALA, TEH.:- SANGANER, JAIPUR.
KHASRA NO.-275,276,277,278

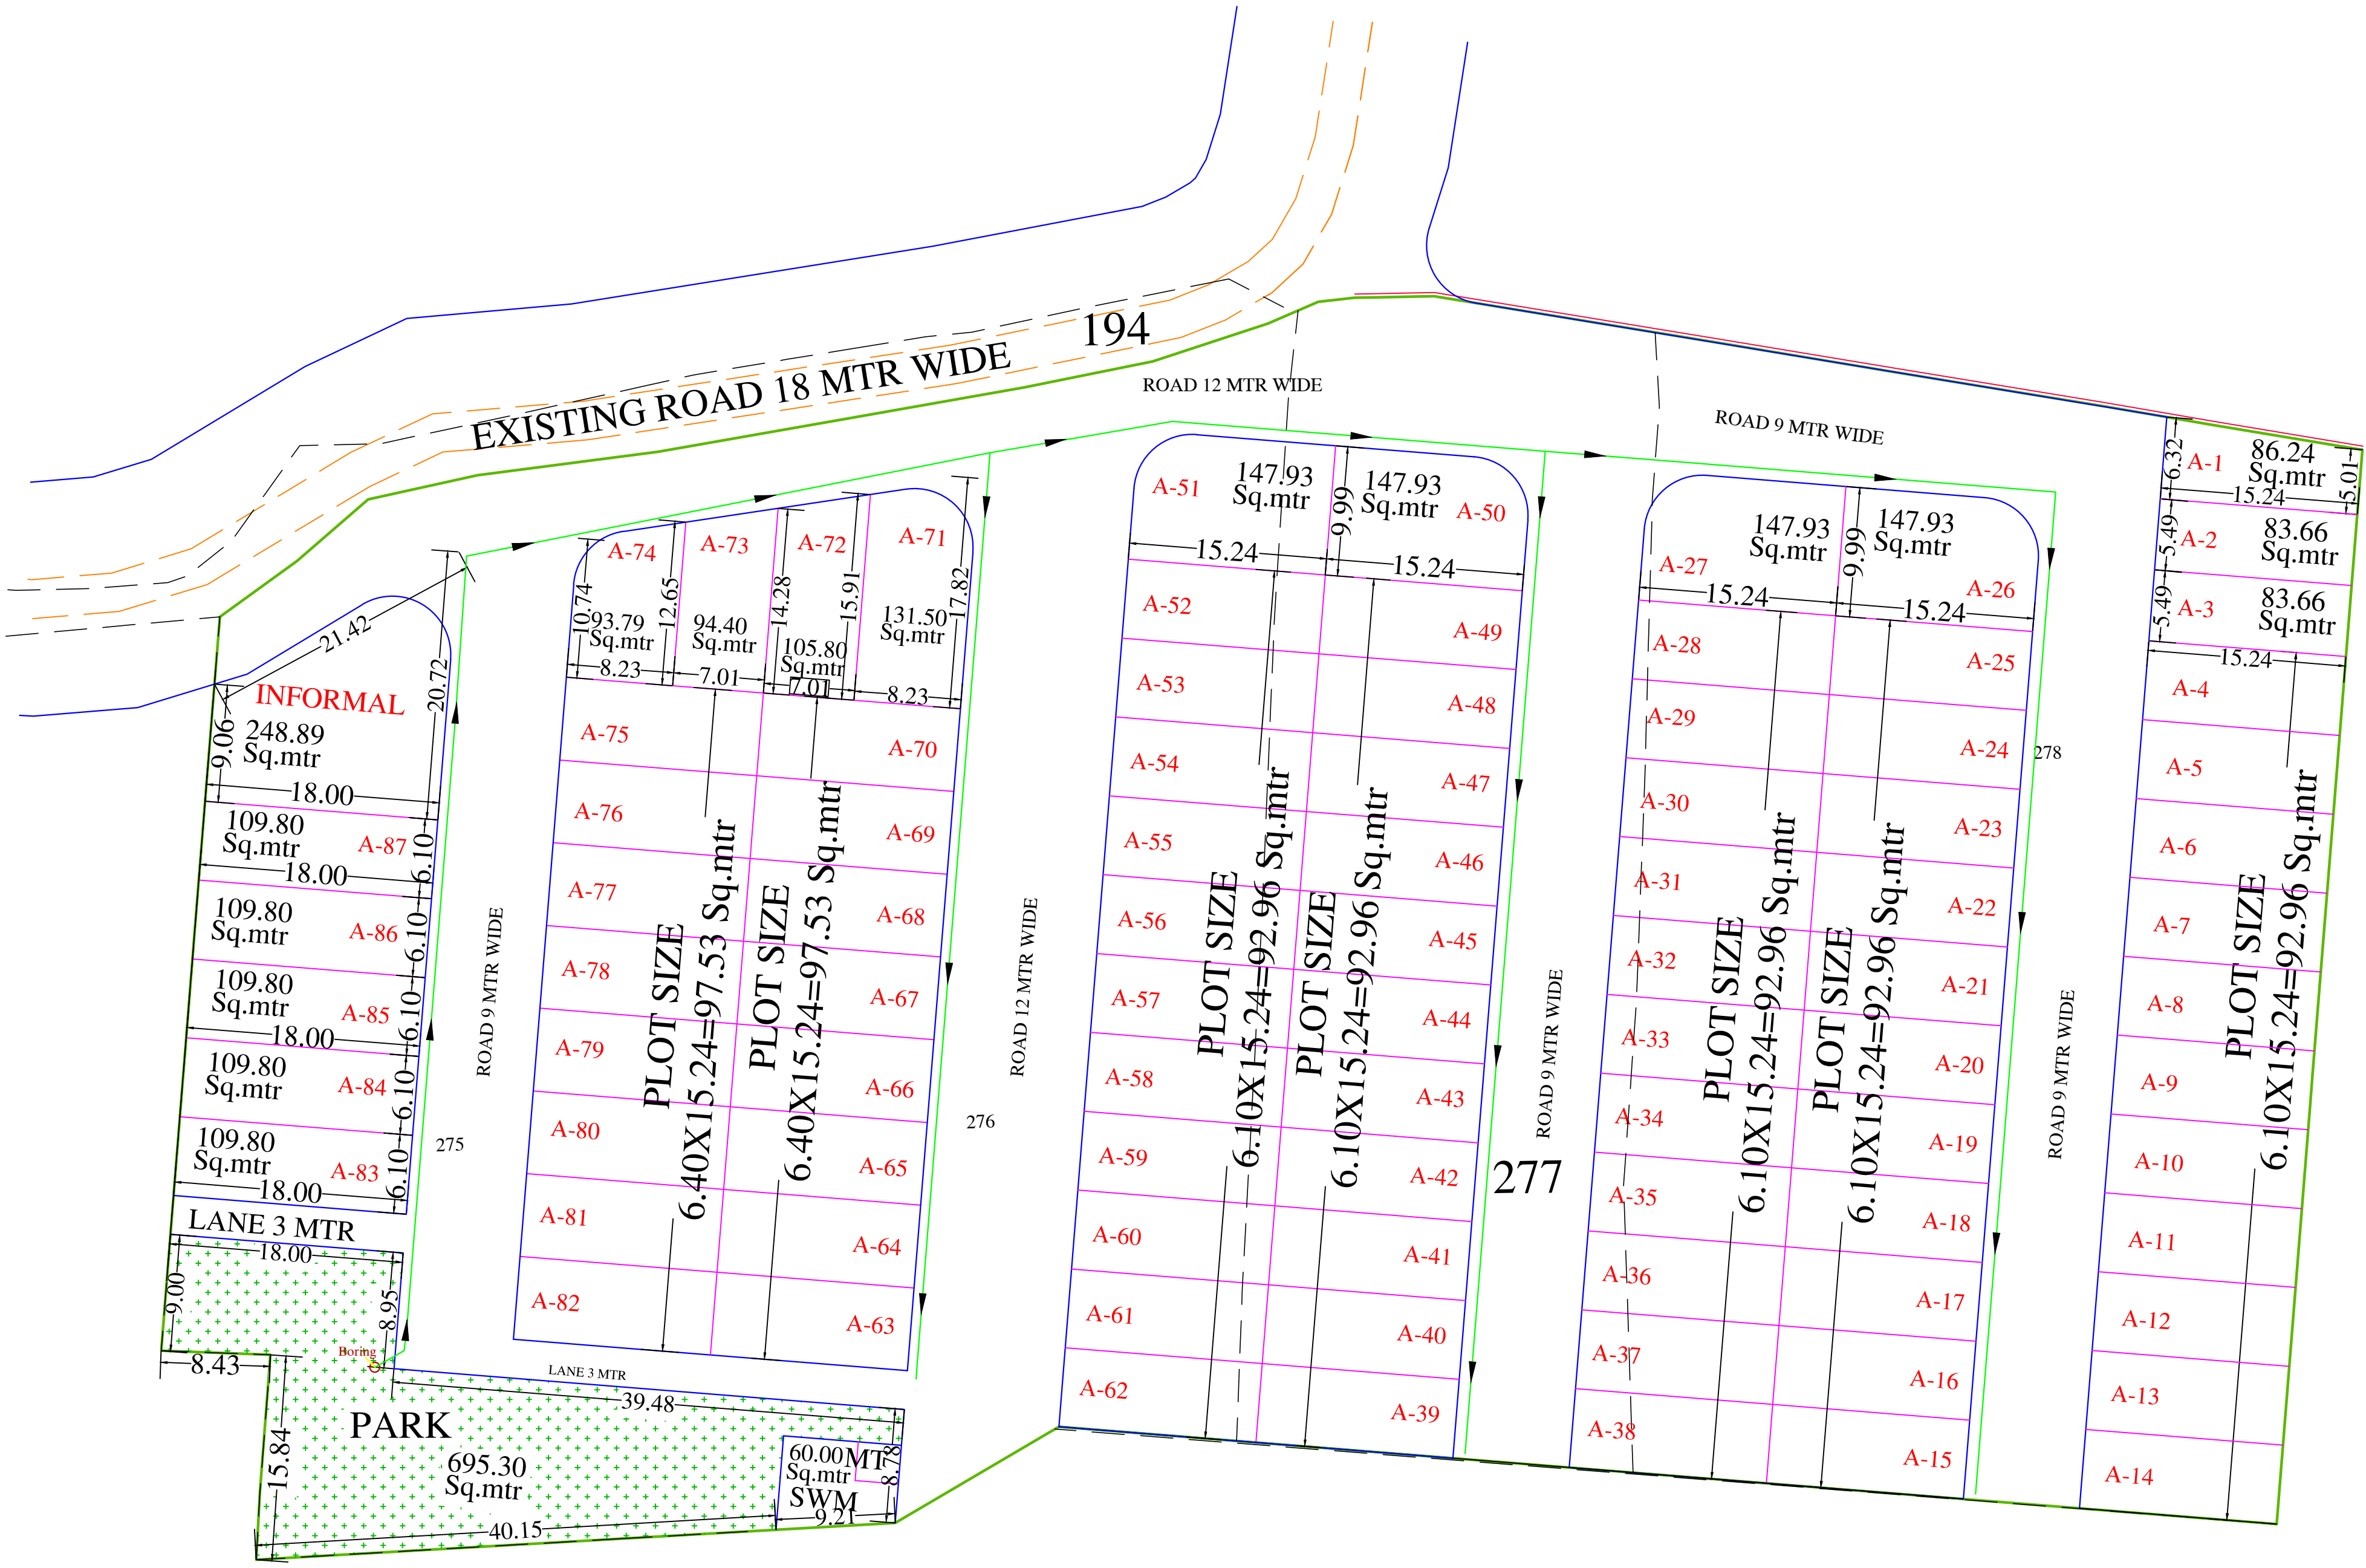

SCALE:-1=500

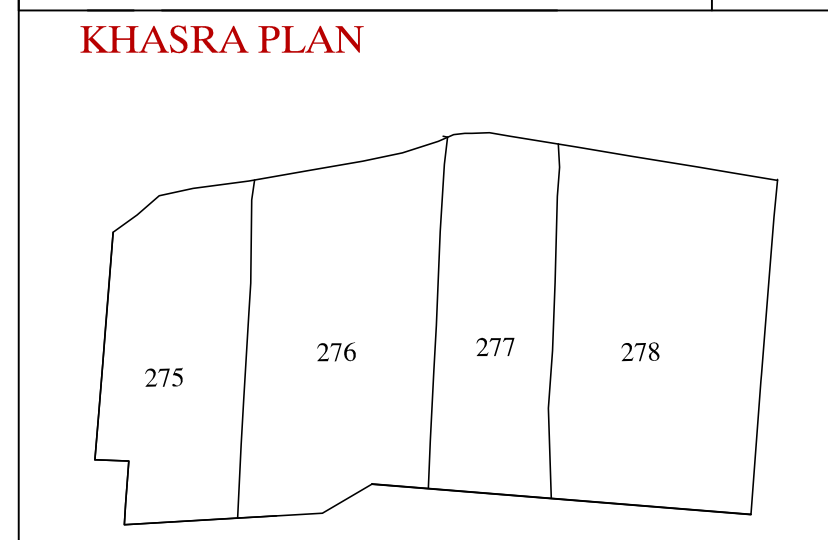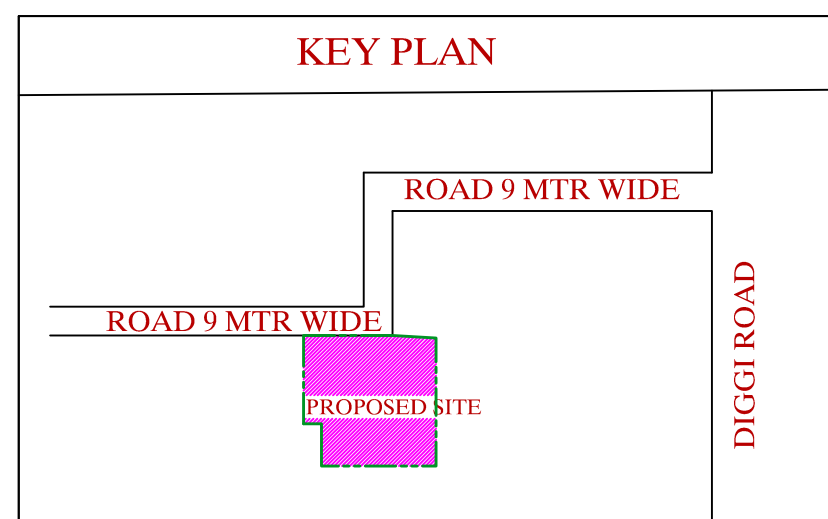

AREA ANALYSIS :-

S.No.	LAND USED (Sq.mtr.)	AREA IN (%)
1. RESIDENTIAL	18492.64	61.54 %
2. RETAIL	248.89	01.80 %
(A) TOTAL = 1+2	8741.53	63.34 %
3. PARK	695.30	05.03 %
4. SWM+MT	60.00	00.44 %
5. ROAD	4303.17	31.19 %
(B) TOTAL = 3+4+5	5058.47	36.66 %
(C) TOTAL = (A)+(B)	13800.00	100.00 %

NAME OF SOCIETY : NIJI KHATEDAR		
NAME OF SCHEME : SHIVAM RESIDENCY BLOCK-A		
ZONE NO. ()	SECTOR NO.	
SCALE: 1=500	DRG. NO.	
A. T. P. ZONE	D.T.P.	S.T.P.
JAIPUR DEVELOPEMENT AUTHORITY, JAIPUR.		
PLANNER:		

LEGEND	
	Boring
	90MM PVC WATER PIPE LINE

