
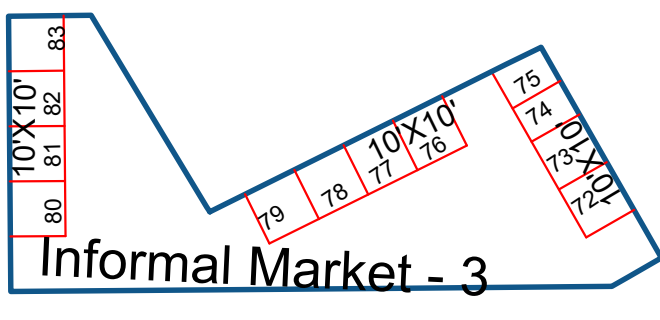
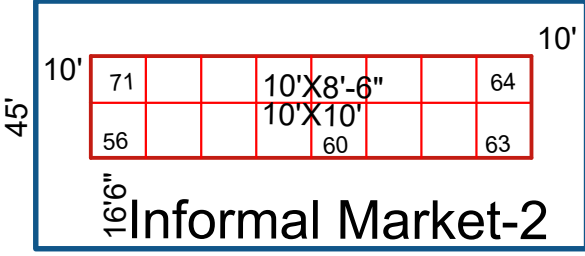


PROPOSED RESIDENTIAL SCHEME ON KHASRA NO. 437,440
REVENUE VILLAGE PAL ON PAL PASHU MELA ROAD AT JODHPUR.


AREA ANALYSIS

PLOT AREA	=	47341.92 SQ. MTS.	48.23 %
L.I.G. E.W.S.	=	5310.84 SQ. MTS.	5.41 % (10.09 % OF RESIDENTIAL AREA)
COMMERCIAL	=	3917.07 SQ. MTS.	3.99 %
INFORMAL	=	1941.26 SQ. MTS.	1.98 %
PARK AREA	=	4926.02 SQ. MTS.	5.01 %
O.C.F. AREA	=	4940.80 SQ. MTS.	5.03 %
S.W.D. 3 NOS.	=	122.88 SQ.MTS.	0.12 %
M.T. 4 NOS.	=	81.79 SQ. MTS.	0.08 %
ROAD	=	23769.92 SQ. MTS.	24.21 %
Z.D.P ROAD 60'WIDE	=	5812.66 SQ. MTS.	5.94 %
TOTAL	=	98165.16 SQ. MTS.	100.00 % 9.816 HECTARS

PLOT NO. = 83 TO 88 89 TO 95
PLOT NO. = 96 TO 105 106 TO 117
PLOT NO. = 353 TO 371 326 TO 352
PLOT NO. = 373 TO 387

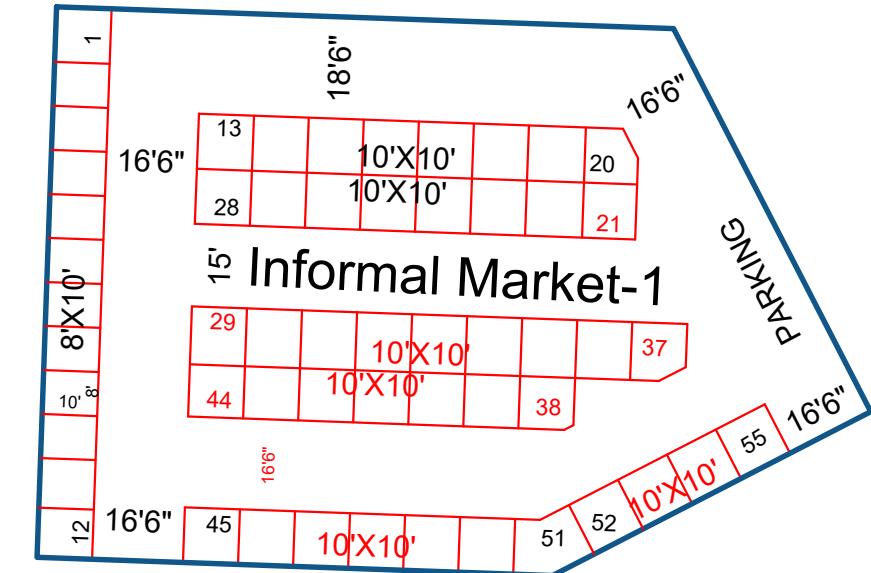

SEWAGE LAYOUT

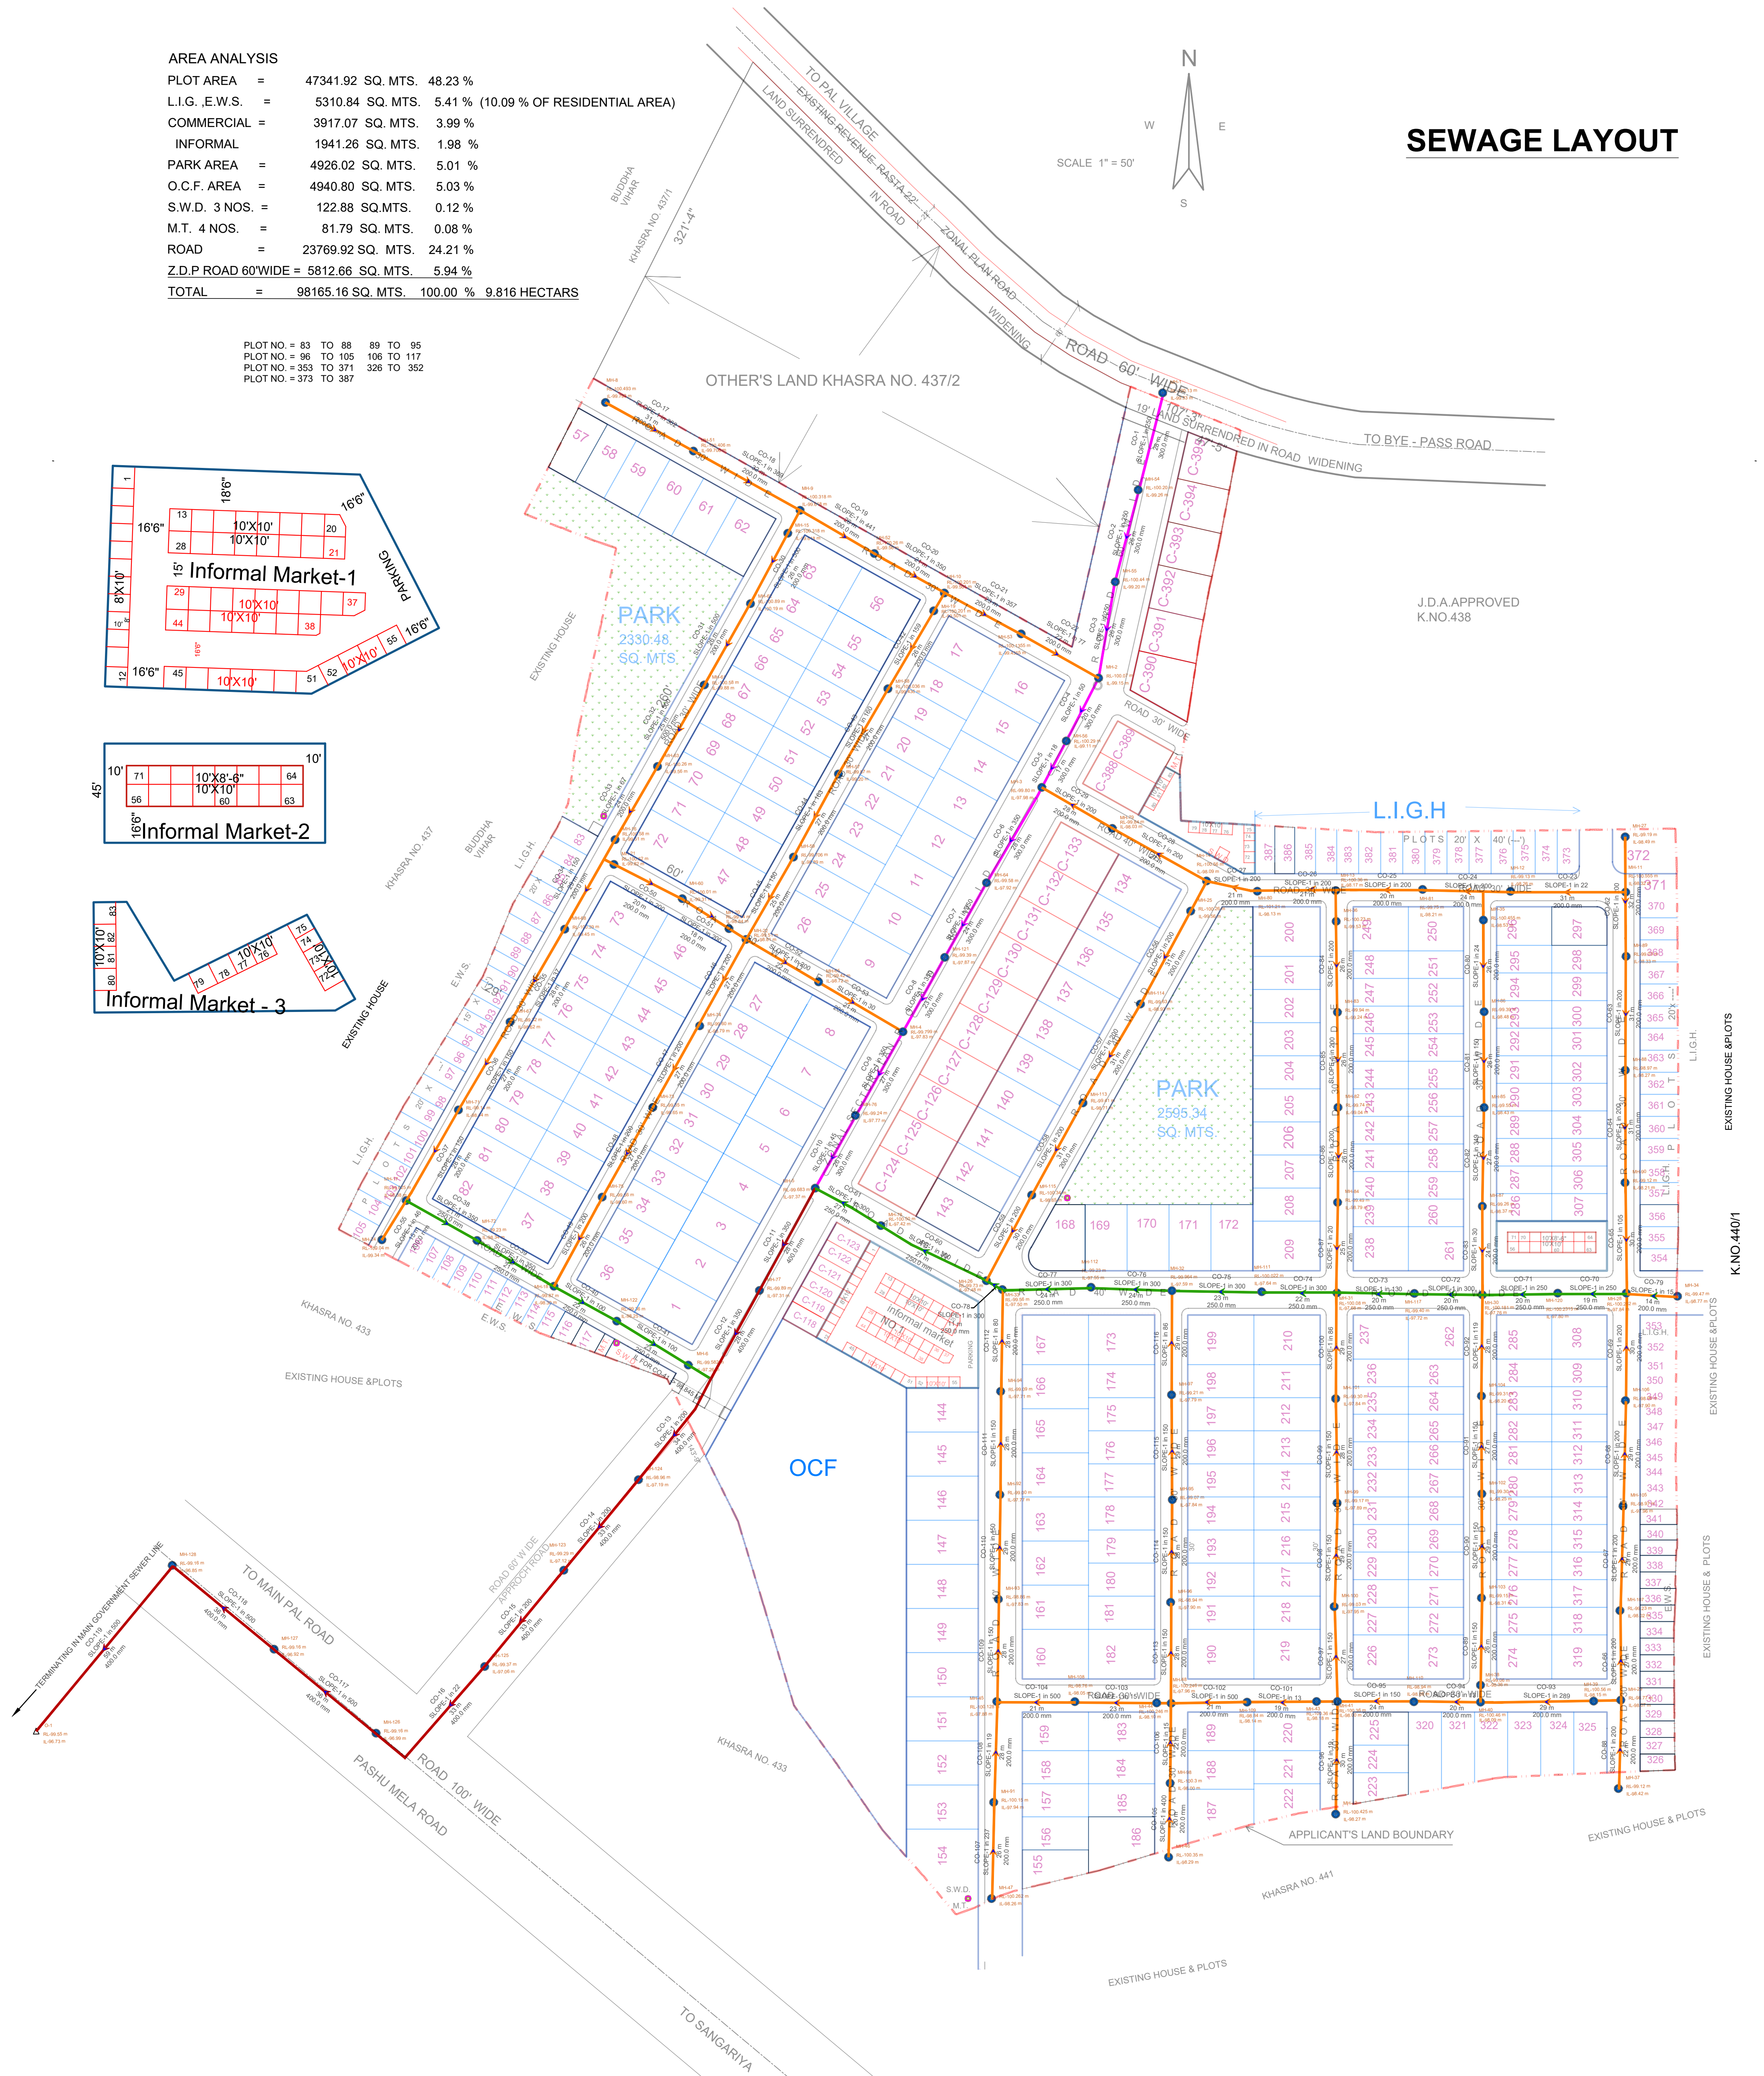

GENERAL NOTES :

- ALL THE DIMENSIONS ON THE DRAWING ARE IN WRITTEN.
- ONLY WRITTEN DIMENSIONS ARE TO BE FOLLOWED, DRAWING SHOULD NOT BE SCALED IN ANY CIRCUMSTANCES.
- ALL MEASUREMENTS MUST BE CHECKED AND VERIFIED BY THE CONTRACTORS PRIOR TO EXECUTION OF WORK AT THE SITE.
- THIS DRAWING IS TO BE READ IN CONJUNCTION WITH ALL RELEVANT STRUCTURAL, ARCHITECTURAL & FACILITY PLANNING DRAWINGS.
- ANY DISCREPANCIES MUST BE BROUGHT TO THE NOTICE OF THE ENGINEER IMMEDIATELY & PRIOR TO EXECUTION AT SITE.
- COORDINATION WITH SERVICES SUCH AS HVAC, PLUMBING & ELECTRICAL, ETC. IS THE RESPONSIBILITY OF THE CONTRACTORS.
- FOR DETAILS, REFER RELEVANT LARGE SCALE DETAIL DRGS. AS INDICATED.

ARCHITECT :-

SWASTIK CREATIONS
AR. AMAR SINGH GEHLOT
BHIALI BERA, SAINIK NAGAR, MANDORE,
JODHPUR (RAJ), 342304
(ARCHITECTURE - INTERIORS - TOWNSHIP PLANNER)
Email:- swastikcreations05@gmail.com
MOBILE- 098296 58454

ENGINEER :-

ER. DARSHIT PARIHAR.
Darshit Parihar
Certified Engineer
BE Civil, Jodhpur

PROJECT :-

OM ENCLAVE
PROPOSED RESIDENTIAL SCHEME
ON KHASRA NO. 437,440
REVENUE VILLAGE PAL ON PAL PASHU
MELA ROAD AT JODHPUR.

DRAWING TITLE:-

JODHPUR TOWNSHIP SEWAGE LAYOUT

SUBMITTED FOR :-

PRELIMINARY	☐	APPROVAL	☒
PROPOSAL	☐	GFC	☐
DATE :-	29-05-2024		
DRAWN :-			
APPROVED :-			
DRAWING NO.:-	00		

