
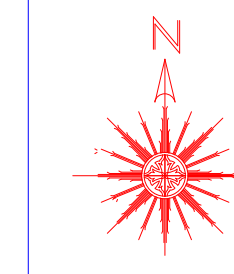


**LAYOUT PLAN OF KHASRA NO 1438/423, 1440/424, 425, 426, 1407/427
REVENUE VILL. - CHAINPURA, DIST. SIKAR (RAJ.
FOR- 90A RESIDENTIAL SCHEME
APPLICANT:- 1- KIRAN DEVI W/O AMIT KUMAR AGARWAL 2. SUMAN
AGARWAL W/O HEMNANT KUMAR AGARWAL**

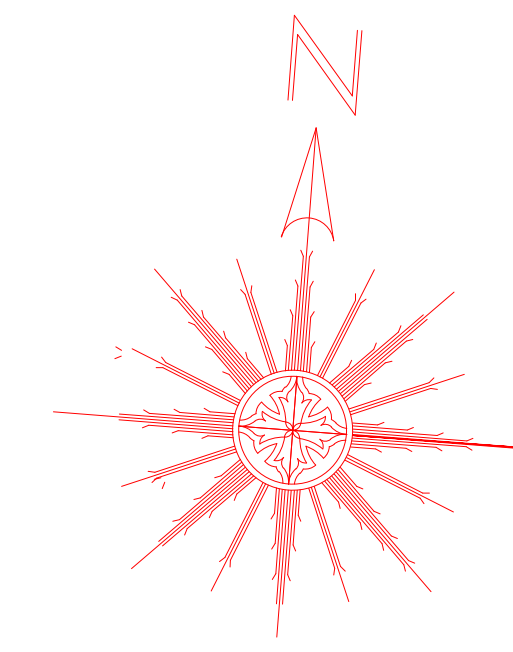

A map of the area around Chainpur Village. The map shows a network of roads and several landmarks. Roads are labeled: "TO KATRAHAL" (top), "TO SIKAR" (left), "TO RADHAKISHANPURA" (bottom left), "TO CHAINPURA" (center), "TO PIPRALI" (top right), and "TO BHADRA" (bottom right). Landmarks include "RAHUL GENERAL STORE" (top left), "BHAWANI PRATAP RESTAURENT" (center), "CHAINPURA VILLAGE" (right), "VILLAGE CHARAN KA BASS" (bottom left), and "ABUL KALAM SADEVIYA VILLA" (center bottom). A "PROPOSED SITE" is marked with a red arrow pointing to a small rectangular area on the road between Chainpur Village and Bhadra.


AREA ANALYSIS			
S.N.	LAND USE	AREA (sq.mtr.)	%
1.	RESIDENTIAL	8262.48	61.44%
2.	INFORMAL COMMERCIAL	0407.77	03.03%
3.	MOBILE TOWER	0043.13	00.32%
4.	ROAD	4734.62	35.21 %
	TOTAL	13448.00	100.00 %

1.	PARTICULARS	NO.
2.	RESIDENTIAL PLOT'S	73
3.	INFORMAL COMMERCIAL	8
4.	MOBILE TOWER	2

-----	SCHEME BOUNDARY
- - - - -	KHASRA LINE
_____	PLOT BOUNDARY

SCALE-1 C.M. = 6.0 MTR

JK CONSULTANCY
1st Floor, Sangam Tower,
Opp. jaat boarding, Sikar
9928338794, 7891067650

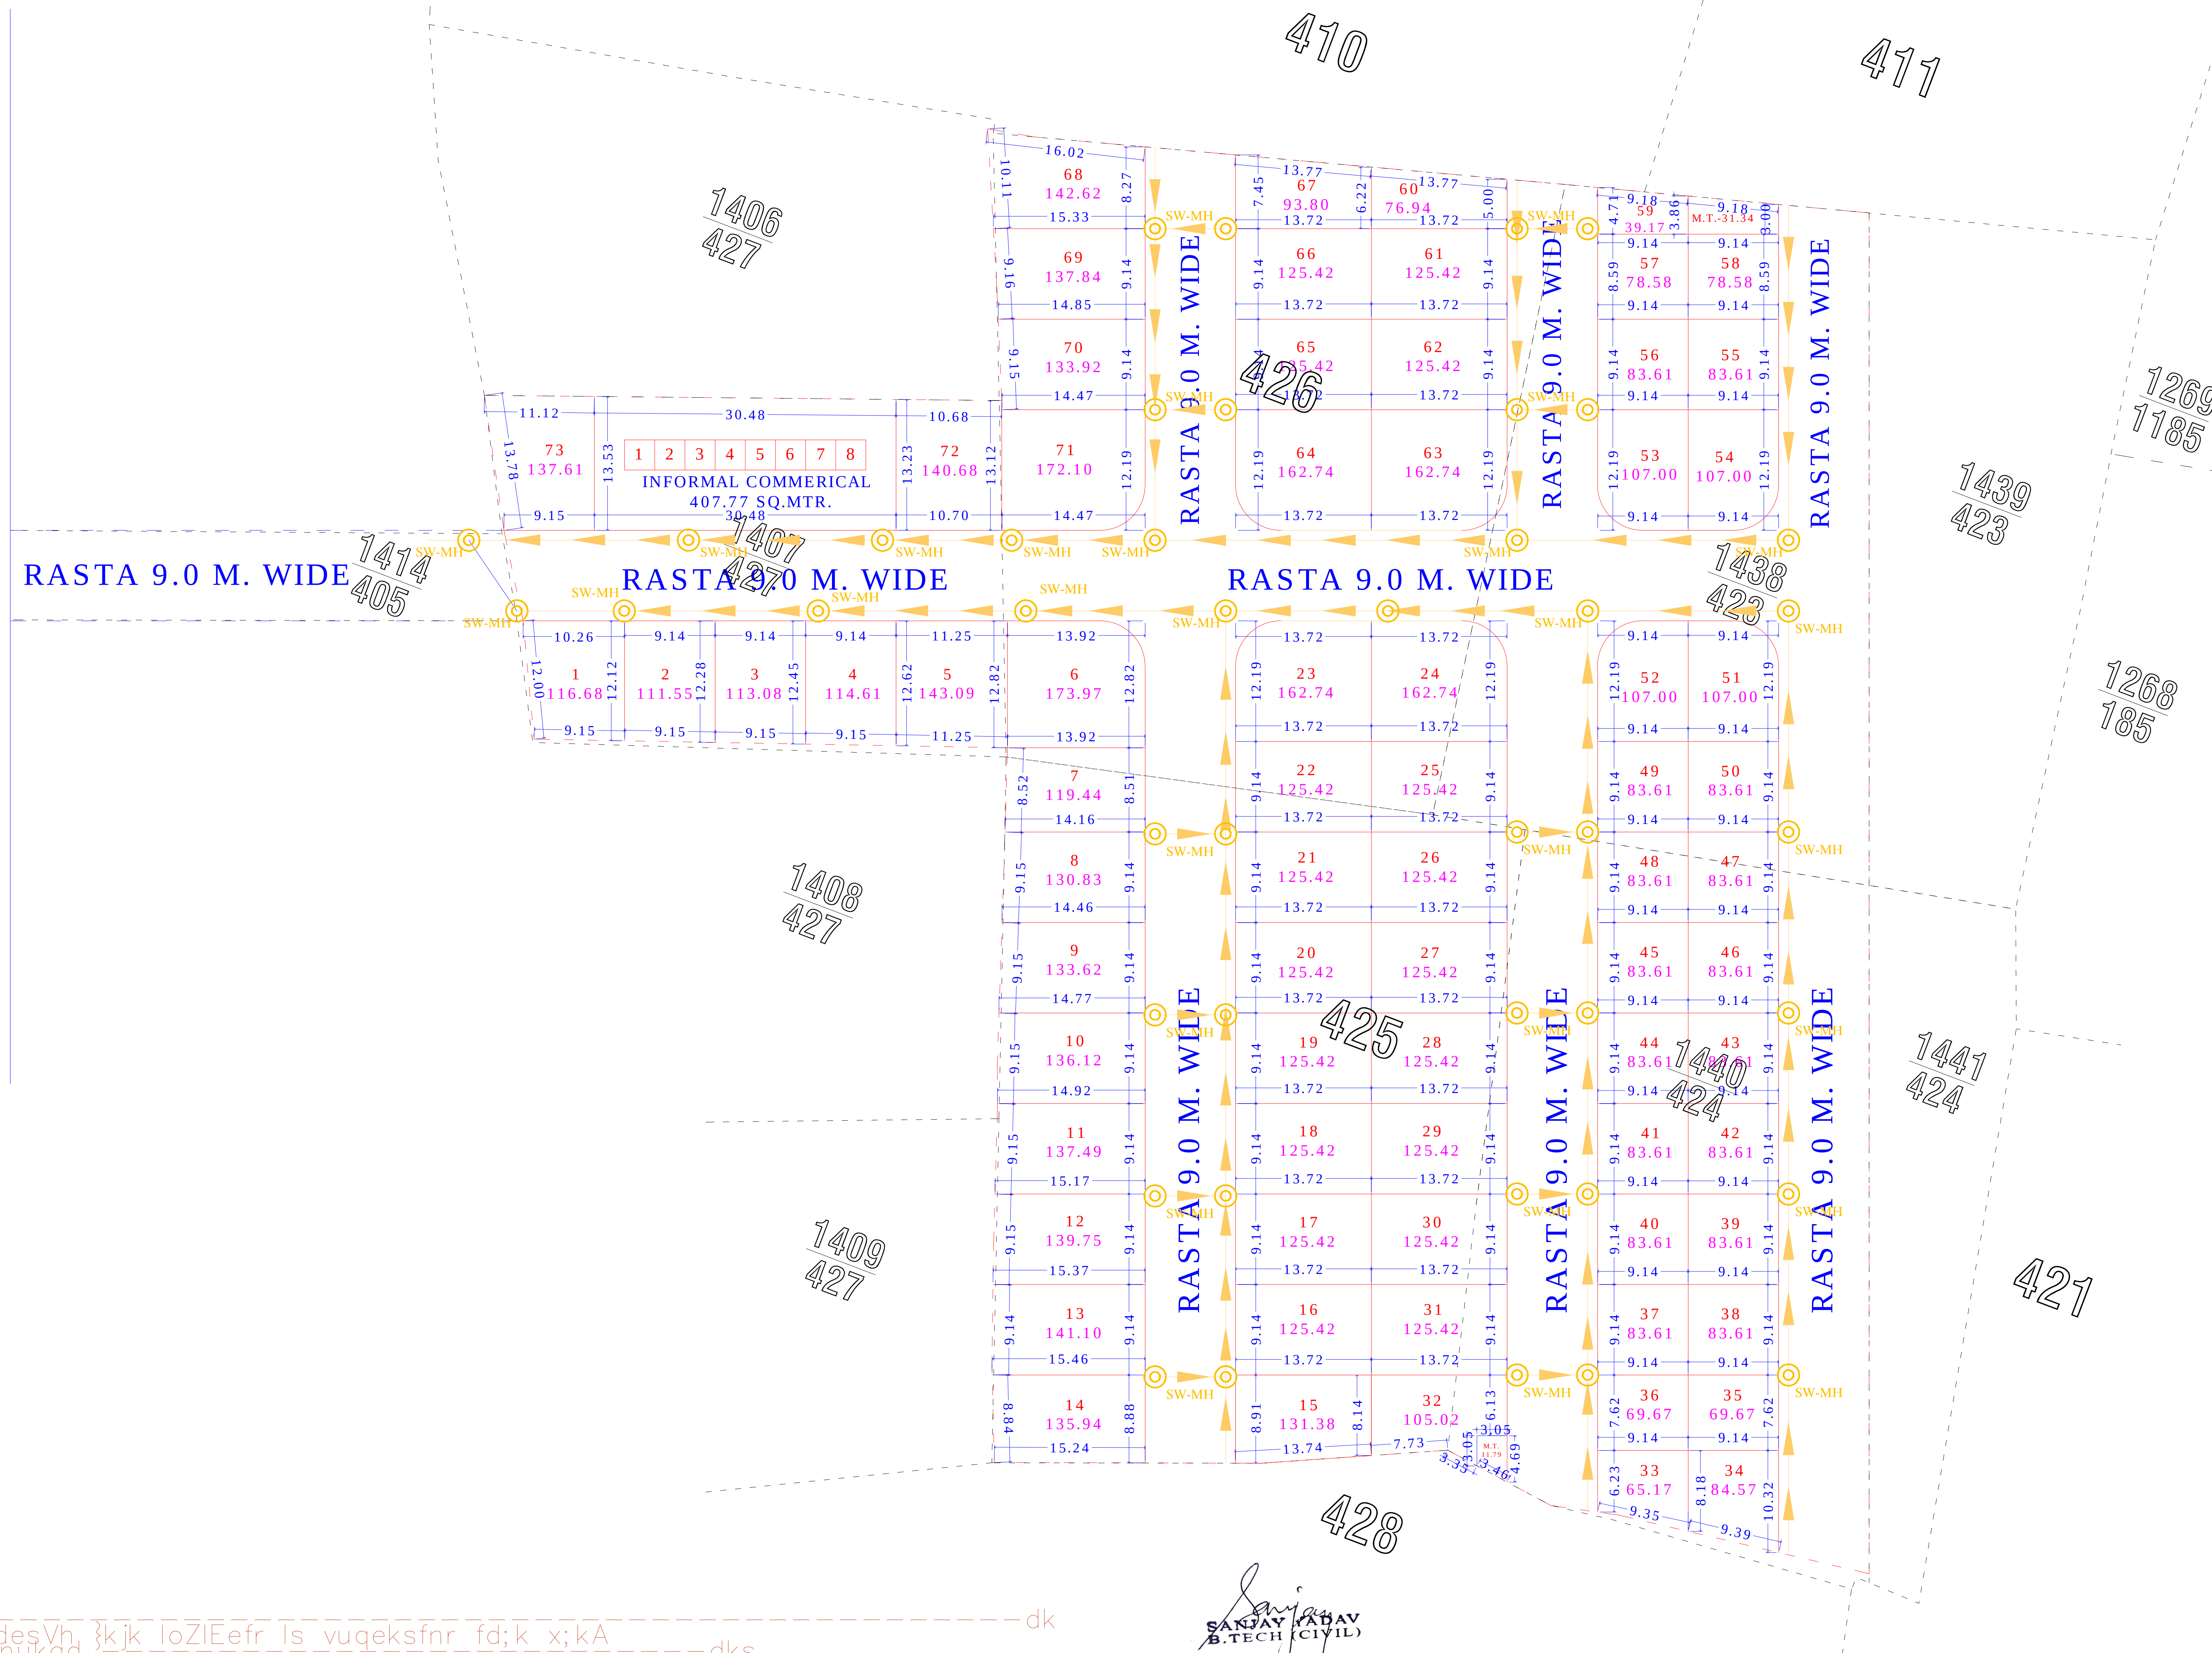

Sanjay
SANJAY YADAV
B.TECH (CIVIL)

DRAWING TITLE - EXTERNAL SEWERAGE CHAMBER & PIPE ROUTE WITH SEPTIC TANK AND SOAK PIT PLAN	
	MANHOLE FOR SOIL WASTE
	SOIL WASTE PIPE SLOP 1:200

TOTAL AREA IN KH NO. 1438/423= 2374.00 SQ. MTR
TOTAL AREA IN KH NO. 1440/424= 2524.00 SQ. MTR
TOTAL AREA IN KH NO. 425= 3400.00 SQ. MTR
TOTAL AREA IN KH NO. 426= 3300.00 SQ. MTR
TOTAL AREA IN KH NO. 1407/427= 1850.00 SQ. MTR
TOTAL AREA FOR CONVERSION= 13448.00 SQ.MTR.