


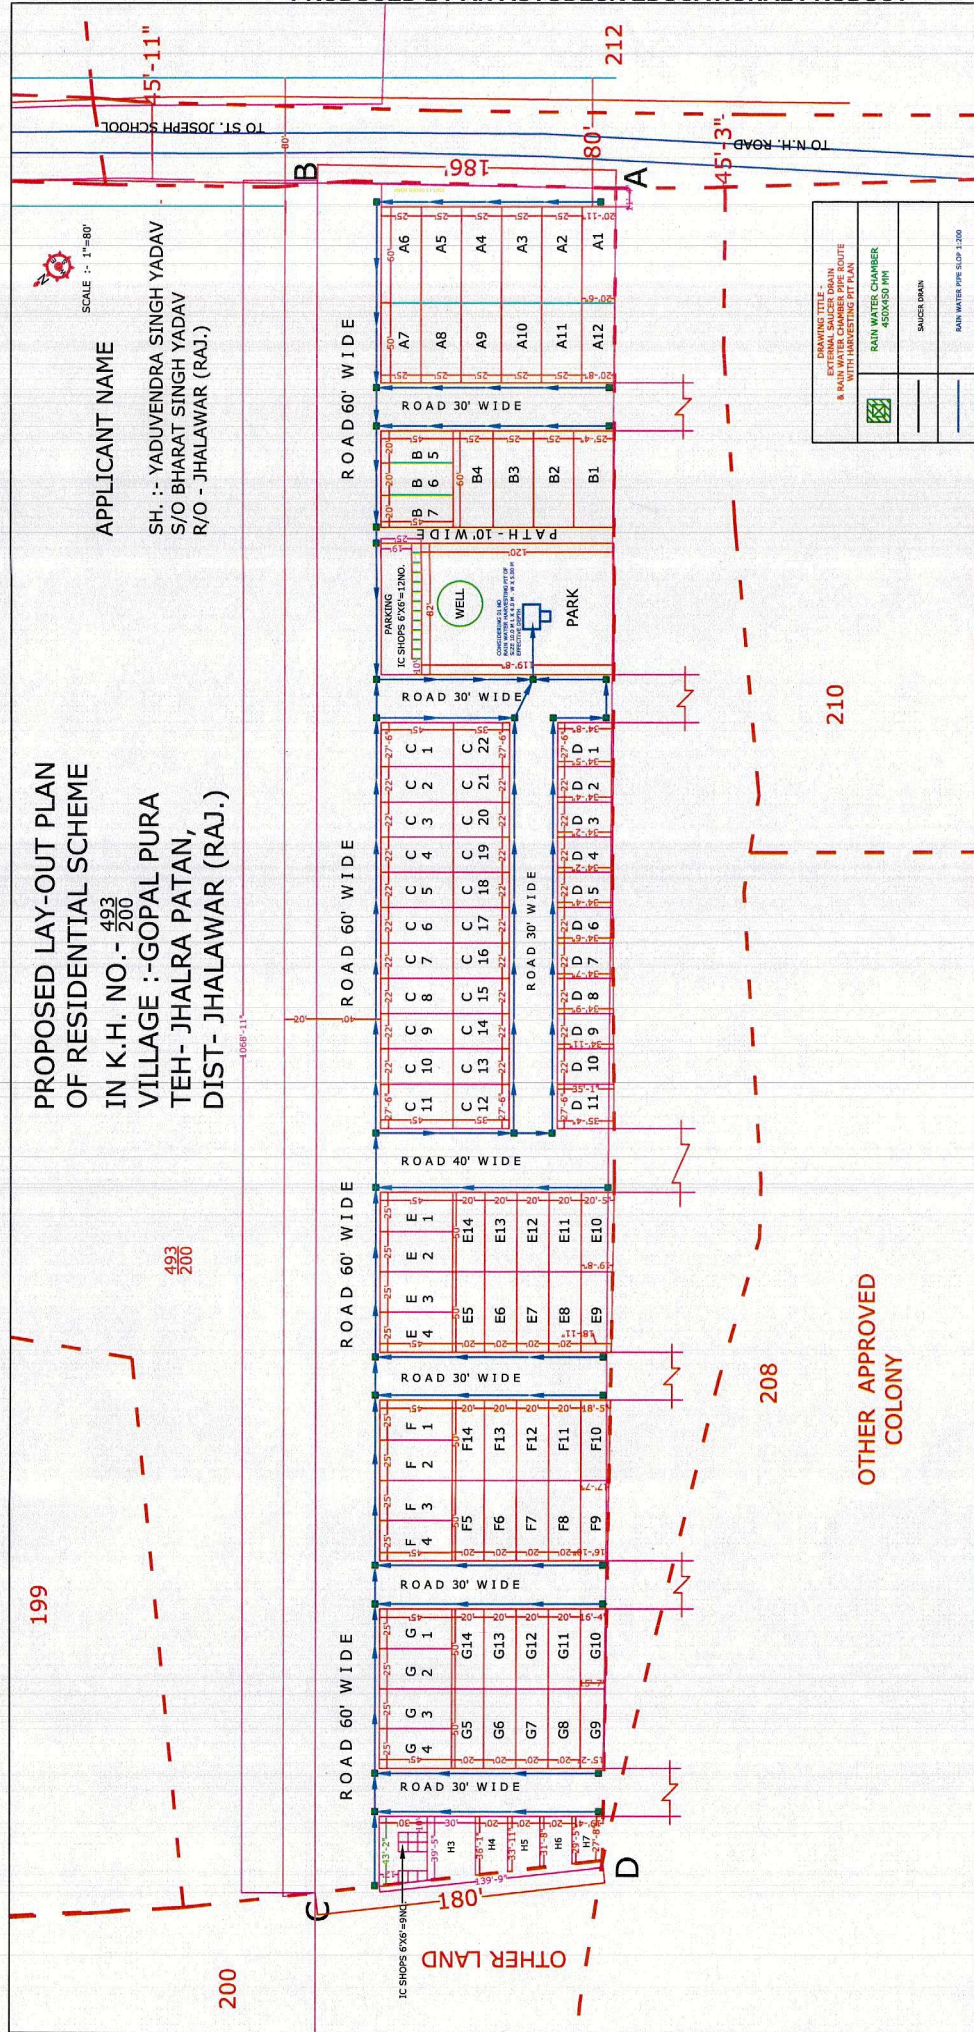

LAND USE OF PART KH. NO. $\frac{493}{200}$
TOTAL AREA 7 BIGHA 2 BISWA

USE K. H. NO. - ANALYSIS

KH.NO.	AREA BIGHA	AREA BISWA
493 200	07	0.02
TOTAL	07 BIGHA	2 BISWA

	AREA	
RESIDENTIAL	109206.66	SQ.F. 51.84 %
I.C./PARKING	3290.00	SQ.F. 1.70 %
PARK	9825.47	SQ.F. 5.09 %
UNDER ROAD	2503.13	SQ.F. 1.29 %
ROAD	77472.24	SQ.F. 40.08 %
TOTAL AREA	193307.50	SQ.F. 100.00 %

KHASRA BOUNDARY, A TO D
SHOWN THUS

SING / ARCHI. / ENGINEERS

SING /OWNER