
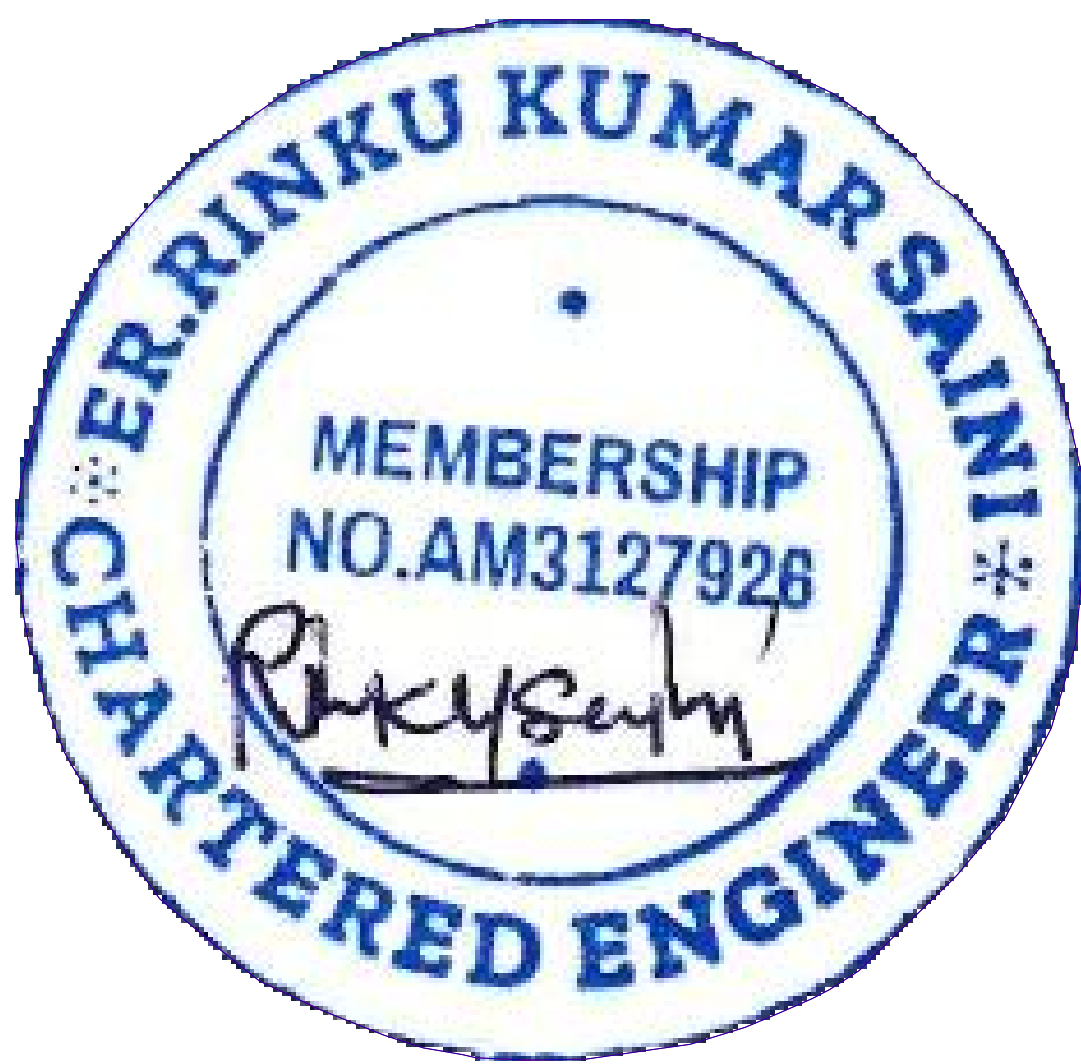
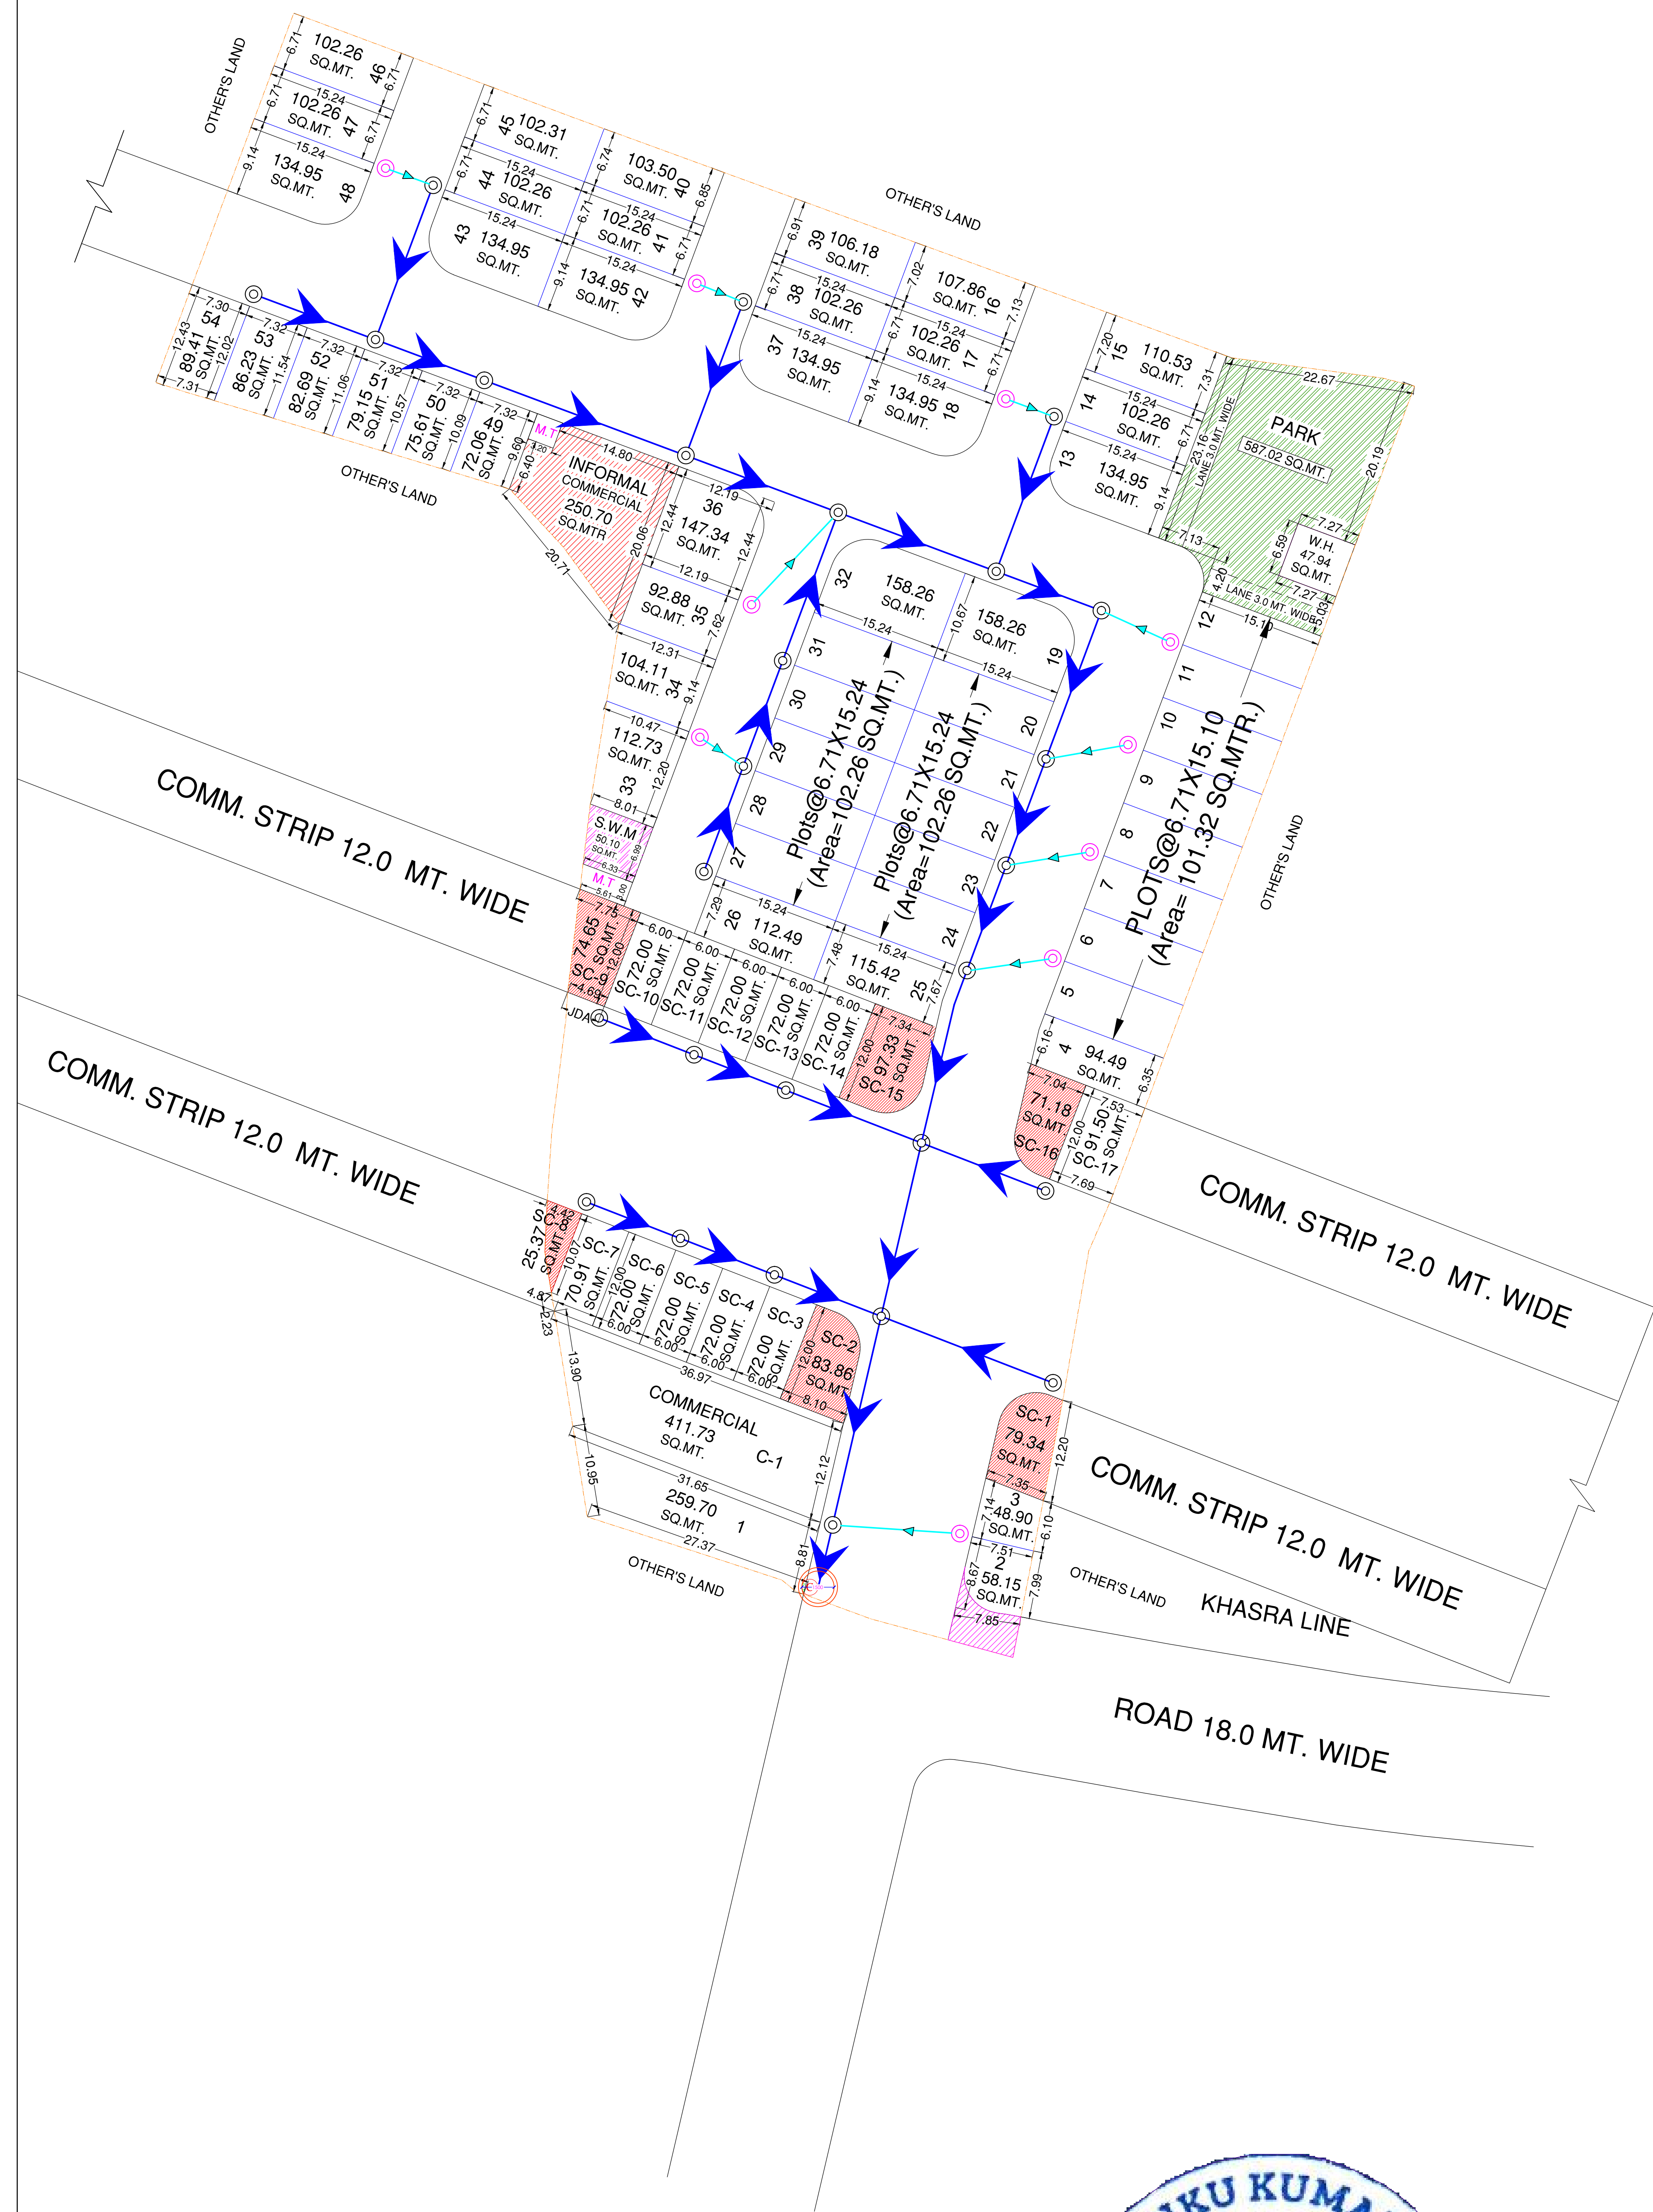


PROPOSED LAY OUT PLAN OF "SHRI KRISHNAM RESIDENCY" SEWERAGE LAYOUT PLAN

IN KHASRA NO.-193, 207, 208, 209/1, 210, 212, 212/704 AT VILLAGE JAISINGHPURA URF ROOPWAS, TEHSIL - SANGANER, JAIPUR. (RAJ.)  
SCALE :- 1 CM = 6.0 MT.

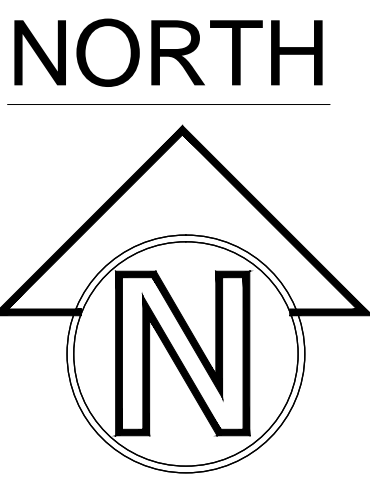

DESCRIPTION	SYMBOL
200 mm dwc pipe	
110 mm Soil Pipe	
House connection	
1500MM Dia. Sewer manhole	
1000MM Dia. Sewer manhole	