
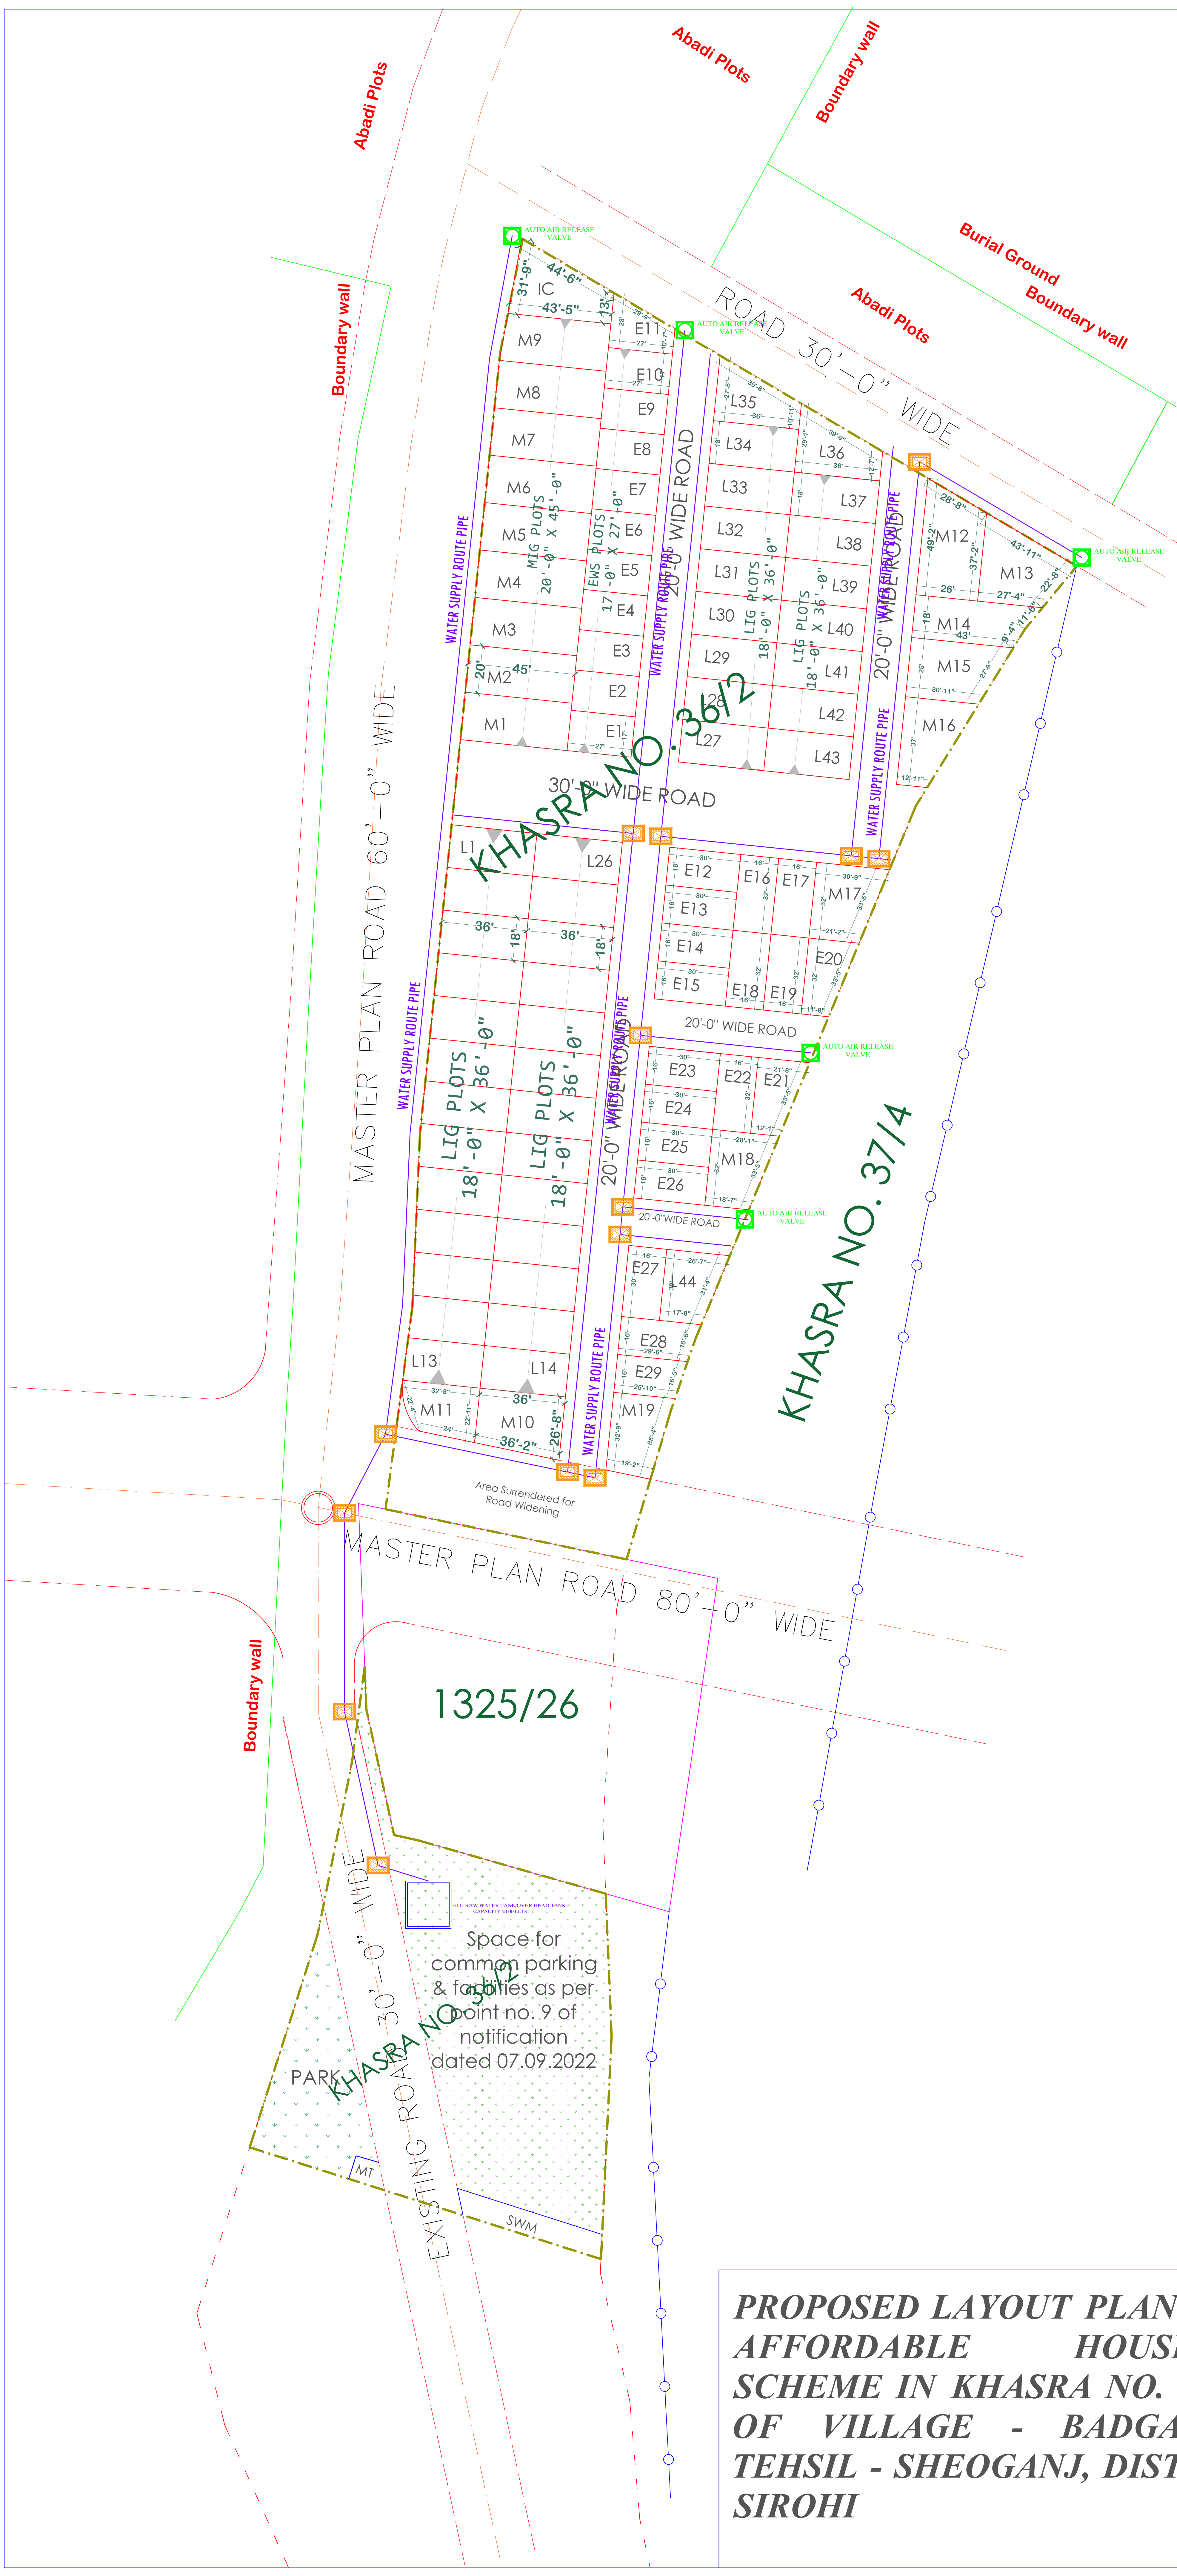


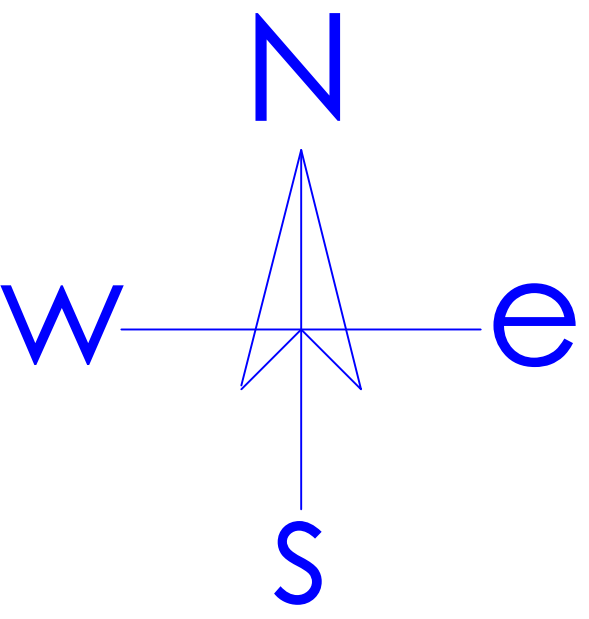

|                                 |                            |               |        |
|---------------------------------|----------------------------|---------------|--------|
| TOTAL AREA OF LAND              | 9712.00 SQM                |               |        |
| AREA SURRENDER IN ROAD WIDENING | 825.35 SQM                 |               |        |
| REMAINING AREA                  | 8886.65 SQM                |               |        |
| LAND USE ANALYSIS               |                            |               |        |
| S. NO.                          | LAND USE                   | AREA ( SQM. ) | %      |
| 1                               | RESIDENTIAL                | 5491.64       | 56.54  |
| 2                               | INFORMAL COMMERCIAL        | 88.20         | 0.91   |
| 3                               | MT & PARK & SWM & FACILITY | 1397.02       | 14.39  |
| 4                               | R O A D                    | 2735.14       | 28.16  |
|                                 |                            |               |        |
| TOTAL AREA                      |                            | 9712.00       | 100.00 |

| MIG PLOTS DETAILS |               |              | LIG PLOTS DETAILS |               |              | EWS PLOTS DETAILS |               |              |
|-------------------|---------------|--------------|-------------------|---------------|--------------|-------------------|---------------|--------------|
| PLOT NO.          | AREA ( SQFT.) | AREA ( SQM.) | PLOT NO.          | AREA ( SQFT.) | AREA ( SQM.) | PLOT NO.          | AREA ( SQFT.) | AREA ( SQM.) |
| M 1               | 900.00        | 83.64        | L 1               | 648.00        | 60.22        | E 1               | 459.00        | 42.657       |
| M 2               | 900.00        | 83.64        | L 2               | 648.00        | 60.22        | E 2               | 459.00        | 42.657       |
| M 3               | 900.00        | 83.64        | L 3               | 648.00        | 60.22        | E 3               | 459.00        | 42.657       |
| M 4               | 900.00        | 83.64        | L 4               | 648.00        | 60.22        | E 4               | 459.00        | 42.657       |
| M 5               | 900.00        | 83.64        | L 5               | 648.00        | 60.22        | E 5               | 459.00        | 42.657       |
| M 6               | 900.00        | 83.64        | L 6               | 648.00        | 60.22        | E 6               | 459.00        | 42.657       |
| M 7               | 900.00        | 83.64        | L 7               | 648.00        | 60.22        | E 7               | 459.00        | 42.657       |
| M 8               | 900.00        | 83.64        | L 8               | 648.00        | 60.22        | E 8               | 459.00        | 42.657       |
| M 9               | 887.00        | 82.434       | L 9               | 648.00        | 60.22        | E 9               | 459.00        | 42.657       |
| M 10              | 893.00        | 82.992       | L 10              | 648.00        | 60.22        | E 10              | 459.00        | 42.657       |
| M 11              | 644.00        | 59.944       | L 11              | 648.00        | 60.22        | E 11              | 453.85        | 42.179       |
| M 12              | 1122.65       | 104.335      | L 12              | 648.00        | 60.22        | E 12              | 480.00        | 44.609       |
| M 13              | 1002.50       | 93.17        | L 13              | 648.00        | 60.22        | E 13              | 480.00        | 44.609       |
| M 14              | 863.50        | 80.25        | L 14              | 648.00        | 60.22        | E 14              | 480.00        | 44.609       |
| M 15              | 922.15        | 85.71        | L 15              | 648.00        | 60.22        | E 15              | 480.00        | 44.609       |
| M 16              | 810.17        | 75.294       | L 16              | 648.00        | 60.22        | E 16              | 512.00        | 47.583       |
| M 17              | 830.00        | 77.137       | L 17              | 648.00        | 60.22        | E 17              | 512.00        | 47.583       |
| M 18              | 747.00        | 69.423       | L 18              | 648.00        | 60.22        | E 18              | 512.00        | 47.583       |
| M 19              | 664.00        | 61.710       | L 19              | 648.00        | 60.22        | E 19              | 512.00        | 47.583       |
| M 20              | 756.00        | 70.26        | L 20              | 648.00        | 60.22        | E 20              | 525.00        | 48.791       |
|                   |               |              | L 21              | 648.00        | 60.22        | E 21              | 541.00        | 50.278       |
|                   |               |              | L 22              | 648.00        | 60.22        | E 22              | 512.00        | 47.583       |
|                   |               |              | L 23              | 648.00        | 60.22        | E 23              | 480.00        | 44.609       |
|                   |               |              | L 24              | 648.00        | 60.22        | E 24              | 480.00        | 44.609       |
|                   |               |              | L 25              | 648.00        | 60.22        | E 25              | 480.00        | 44.609       |
|                   |               |              | L 26              | 648.00        | 60.22        | E 26              | 480.00        | 44.609       |
|                   |               |              | L 27              | 648.00        | 60.22        | E 27              | 480.00        | 44.609       |
|                   |               |              | L 29              | 648.00        | 60.22        | E 28              | 504.00        | 46.84        |
|                   |               |              | L 30              | 648.00        | 60.22        | E 29              | 443.00        | 41.17        |
|                   |               |              | L 31              | 648.00        | 60.22        |                   |               |              |
|                   |               |              | L 32              | 648.00        | 60.22        |                   |               |              |
|                   |               |              | L 33              | 648.00        | 60.22        |                   |               |              |
|                   |               |              | L 34              | 648.00        | 60.22        |                   |               |              |
|                   |               |              | L 35              | 689.00        | 64.03        |                   |               |              |
|                   |               |              | L 36              | 742.00        | 68.96        |                   |               |              |
|                   |               |              | L 37              | 689.00        | 64.03        |                   |               |              |
|                   |               |              | L 38              | 689.00        | 64.03        |                   |               |              |
|                   |               |              | L 39              | 689.00        | 64.03        |                   |               |              |
|                   |               |              | L 40              | 689.00        | 64.03        |                   |               |              |
|                   |               |              | L 41              | 689.00        | 64.03        |                   |               |              |
|                   |               |              | L 42              | 689.00        | 64.03        |                   |               |              |
|                   |               |              | L 43              | 689.00        | 64.03        |                   |               |              |

|                                                                                          |                                       |
|------------------------------------------------------------------------------------------|---------------------------------------|
| DRAWING TITLE -<br>EXTERNAL WATER SUPPLY<br>LINE WITH VALVE CHAMBER<br>& U.G. WATER TANK |                                       |
|                                                                                          | VALVE<br>CHAMBER                      |
|                                                                                          | AUTO AIR RELEASE<br>VALVE             |
|                                                                                          | WATER SUPPLY ROUTE<br>PIPE 110 MM DIA |

डिव्याजीत मारोथिया  
DIVYAJEET MAROTHIYA  
B. TECH (CIVIL)

PROPOSED LAYOUT PLAN OF  
AFFORDABLE HOUSING  
SCHEME IN KHASRA NO. 36/2  
OF VILLAGE - BADGAON,  
TEHSIL - SHEOGANJ, DISTT. -  
SIROHI

|            |            |                      |
|------------|------------|----------------------|
| OFFICE USE |            | APPLICANT SIGNATURES |
| DATE       | 08/10/2024 |                      |
| SCALE      | 1:50       |                      |