
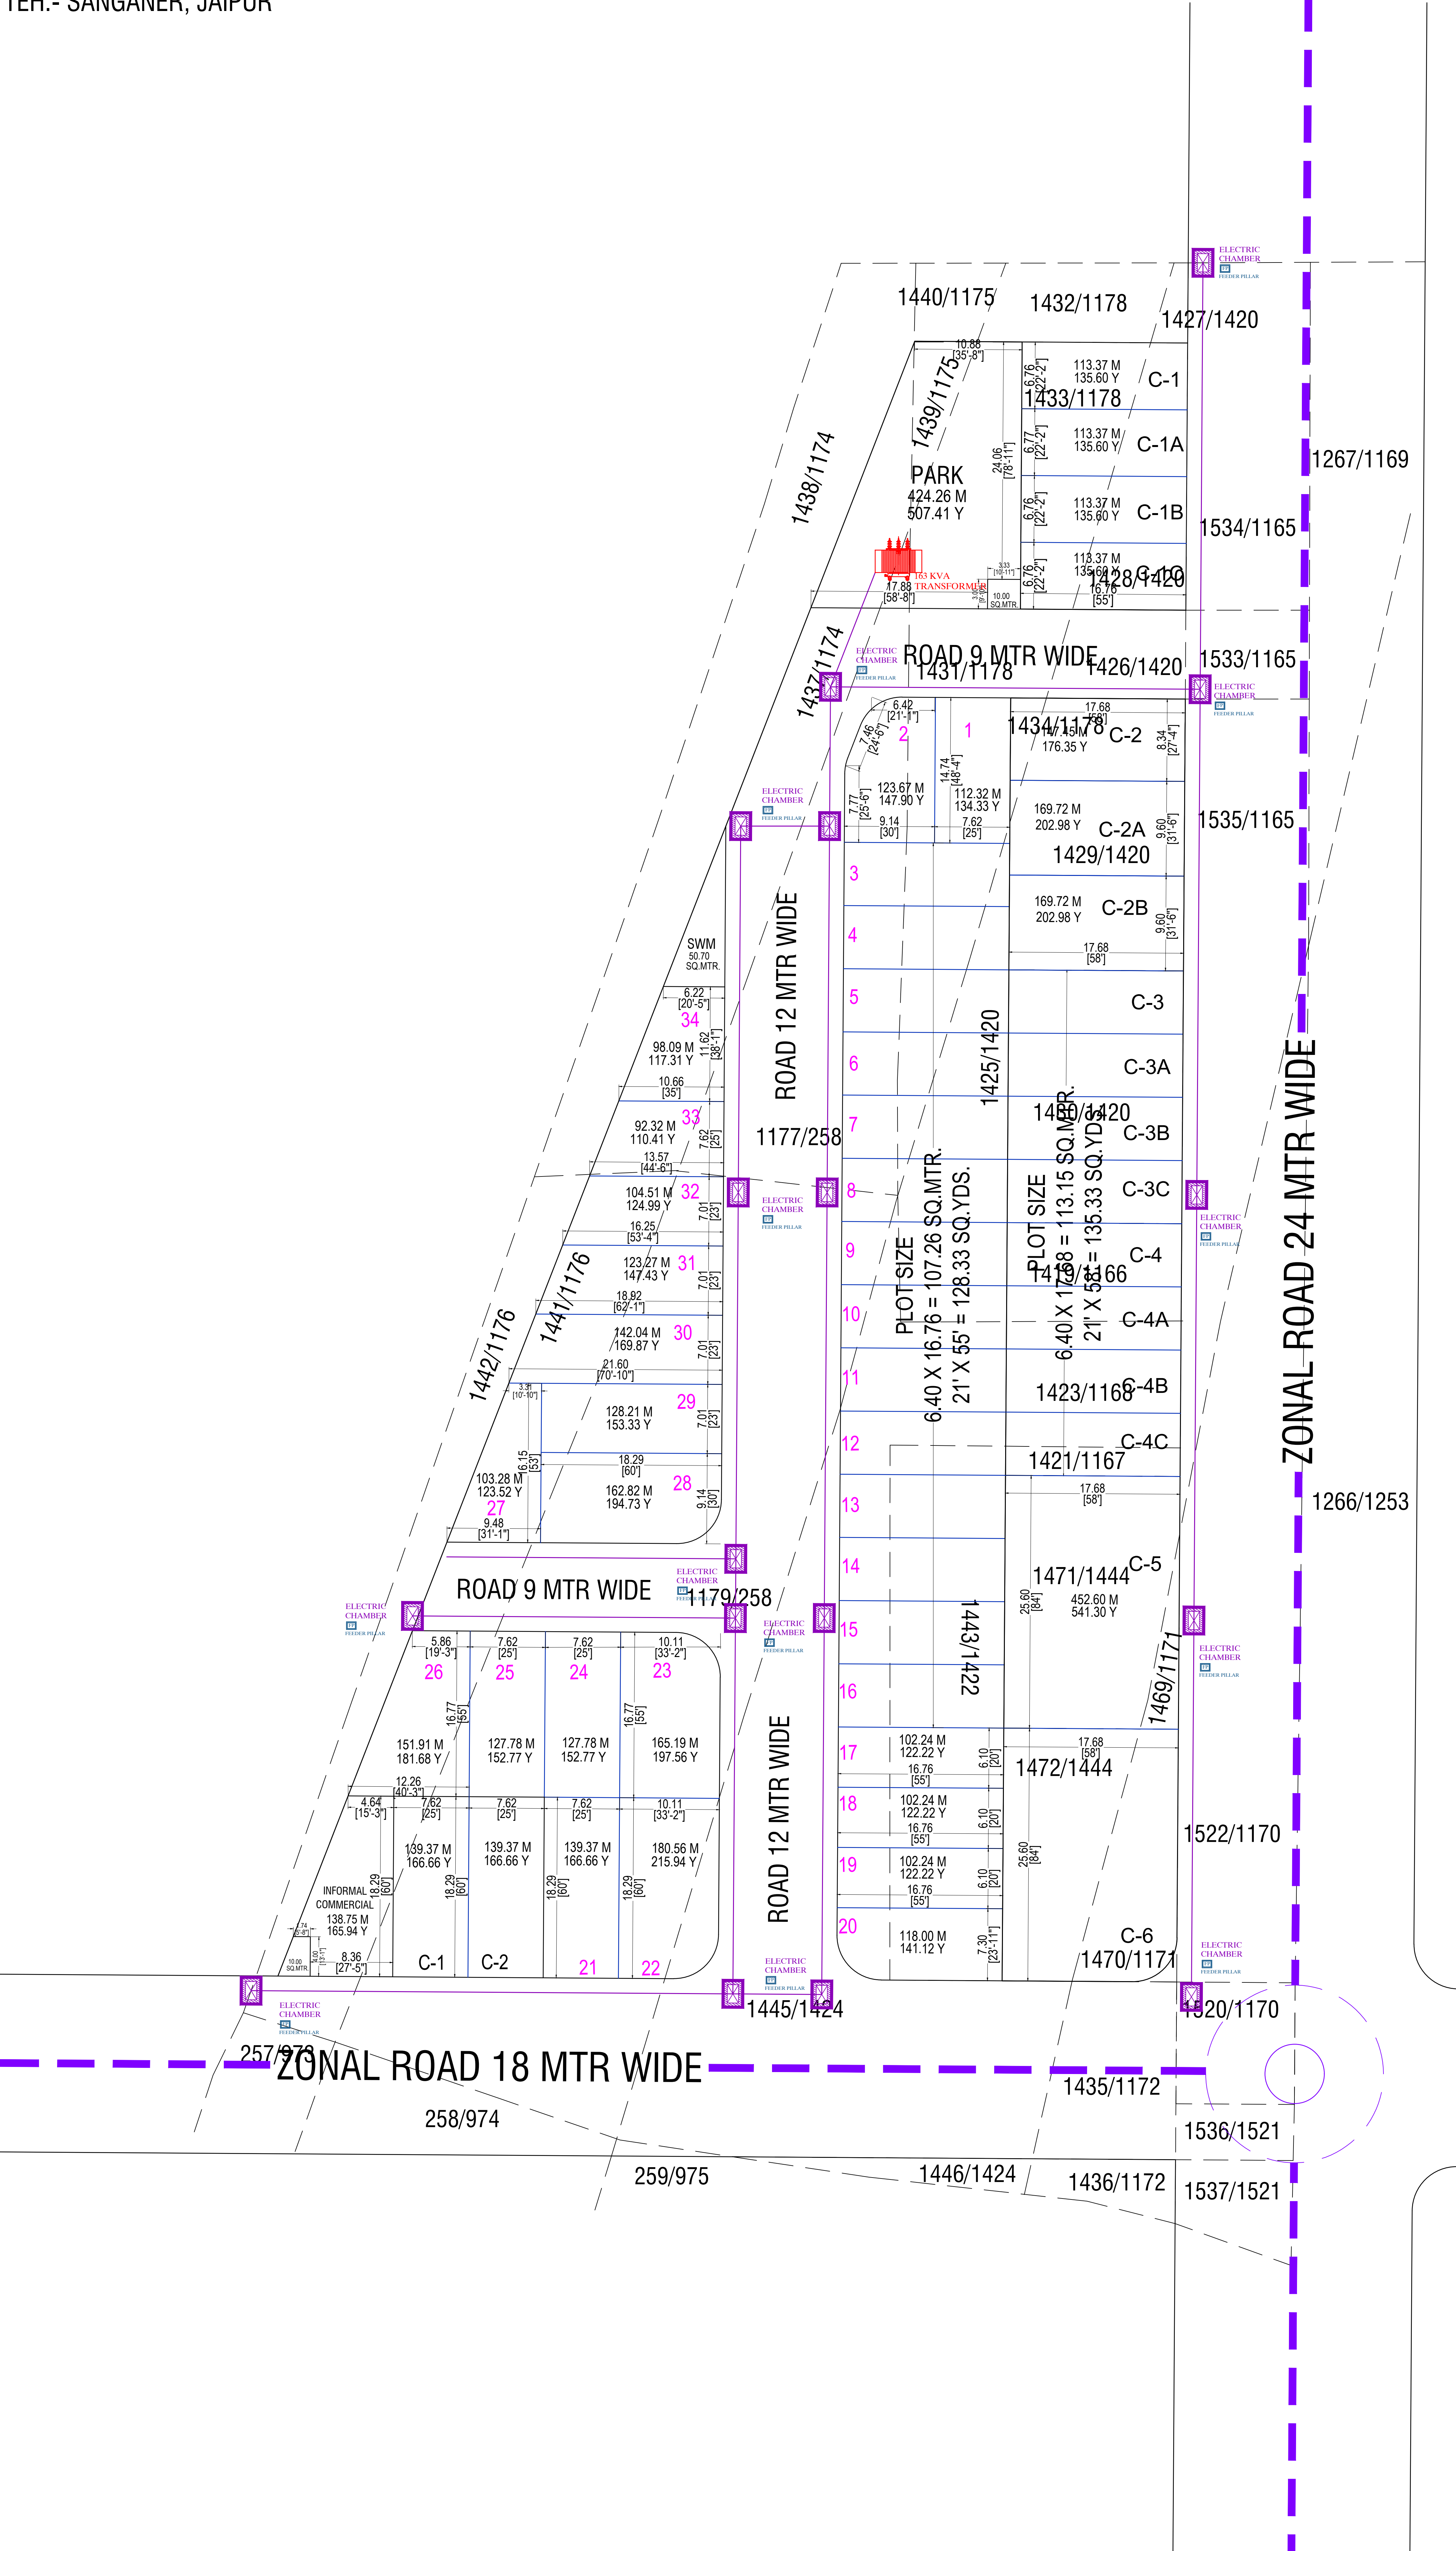
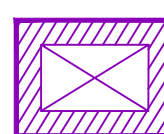


UNDER KHASRA NO.- 1435/1172, 1445/1424, 1443/1422, 1179/258, 1441/1176, 1437/1174, 1177/258, 1431/1178, 1439/1178, 1439/1175, 1426/1420, 1425/1420, AT REVENUE VILLAGE- PEEPLA BHARATSINGH, TEH.- SANGANER, JAIPUR

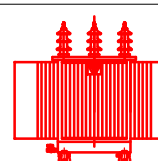

DRAWING TITLE - EXTERNAL ELECTRIC CABLE PIPE ROUTE WITH CHAMBER , TRANSFORMER PILLAR			
	ELECTRIC CABLE CHAMBER		
	FEEDER PILLAR FOR PLOT ELECTRIC DISTRIBUTION SUPPLY		
	11/0.433 kV , 550 kVA TRANSFORMER ON 2-POLE STRUCTURE WITH 3 WAY RMU		
J. D. A.			
न० 34 = INFORMAL COMM.1 = COMM.-2 (C-1,C-2)			
AREA ANALYSIS'S :-			
S.NO.	LAND USE	AREA(SQ.MT)	%
1.	RESIDENTIAL	4009.59	47.28%
2.	COMMERCILL	278.74	03.29 %
3.	RETAIL COMM.	138.75	01.64 %
TOTAL (1+2+3)		4427.08	52.20 %
4.	PARK	424.26	05.00 %
5.	SWM	50.00	00.59 %
6.	MT	10.00	00.12 %
7.	P.U.	10.00	00.12 %
8.	ROAD	3559.66	41.97 %
TOTAL (4 TO 8)		4053.92	47.80 %
TOTAL AREA		8481.00	100.00 %
SCHEME NAME : "VINAYAK AVENUE" AT VILLAGE - PEELPA DHAKATENGSI,TEH - SANGNER,JAPUR			
ZONE NO. (11)			
SCALE : 1:500			
CONSULTANT:- 	CADMAX PROJECTS (P) LTD. 301 FRESH TOWER OPP POLICE HEADQUARTER LAUKHOTHI SCHEME,Tow Road JAPUR(RA3) 302015 Phone: 0141 - 411 331,360.. - 413 062045031 Website: www.cadmaxpro.com , e-mail:info@cadmaxpro.com		