
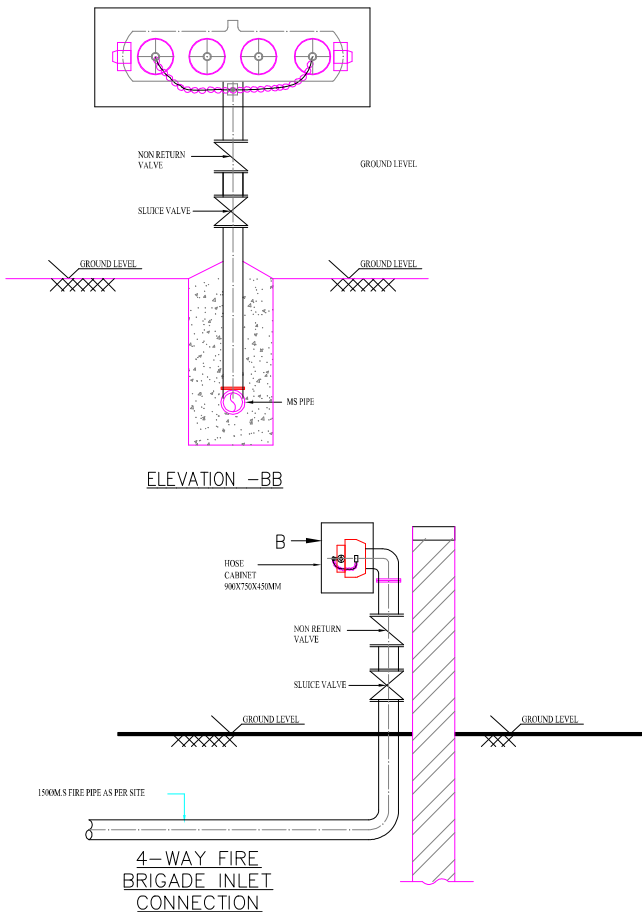
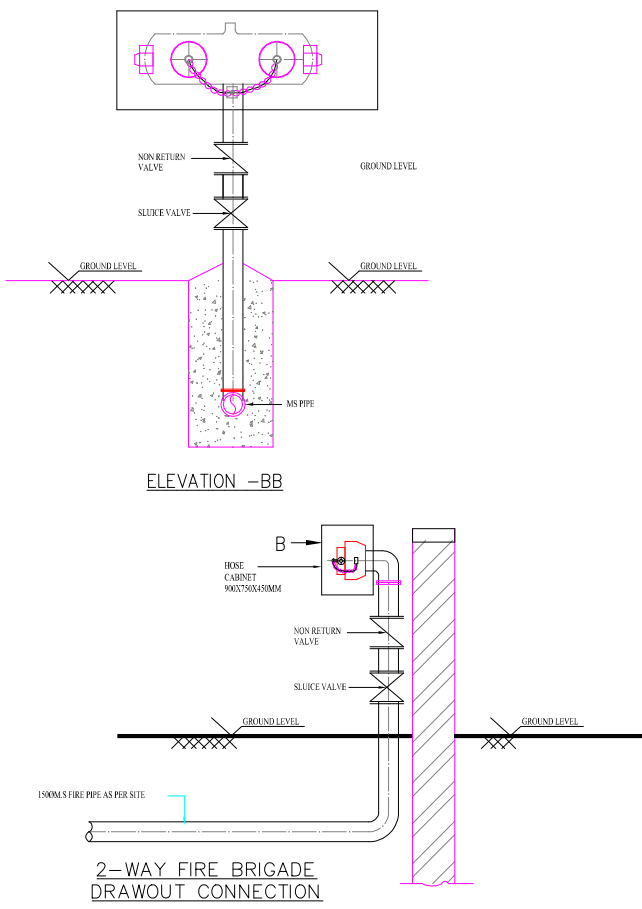


Vipul
VIPUL AGARWAL
M.E.P. CONSULTANT
B.E. ELECTRICAL

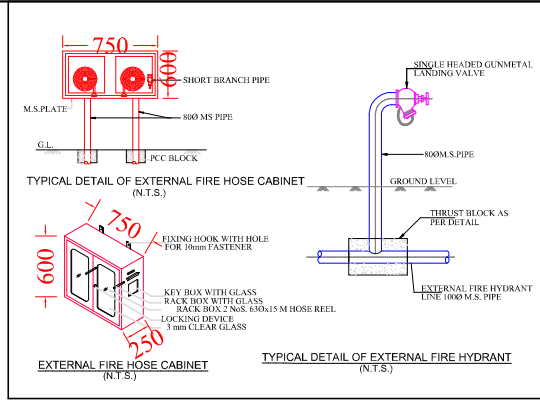

LEGENDS:

No.	Symbol	Description
01		FIRE EXTINGUISHER
01		MANUAL CALL POINT
01		HOOTER POINT

LEGENDS

SYMBOL	QTY.	DESCRIPTION
	01	FIRE HOSE CABINET
	03	EXTERNAL FIRE HOSE CABINET
		1500MS FIRE PIPE FOR EXTERNAL FIRE HYDRANTS MAIN RING
		1500MS MAIN FIRE PIPE FROM PUMP ROOM TO FIRE BRIGADE CONNECTION

SERVICE CONSULTANT

ASHI ASSOCIATES
F 9 / 440 , Keshav Marg Chitrakut Scheme,Jaipur
PH:91-0-93146-10438 ,0141-2440946, Mail:vipul8599@yahoo.com

ARCHITECTS:-

SPACE GRID
C-49,VIDYA APARTMENT,PARAS MARG,
BAPU NAGAR,NEAR JANTA STORE CIRCLE,
JAIPUR-302015
PH-09314918766,0141-4005506 (O)
Email:-info.spacegrid@gmail.com

PROJECT

THE AURA

PROMOTER:

VANSHDEEP BUILDERS
PRIVATE LIMITED

PROJECT ADDRESS:

GROUP HOUSING KHASRA
NO.633,634 AT VILLAGE BILWA
KALLAN, TEH. SANGANER
JAIPUR

DRAWING:-

STILT FLOOR
MCP, HOOTER, FIRE EXTINGUISHER,
FHC & EXTERNAL FIRE HYDRANT
WITH FIRE PIPE ROUTE PLAN

DATE:-


11-01-2025

REV.:-

00

SCALE:-

1:150

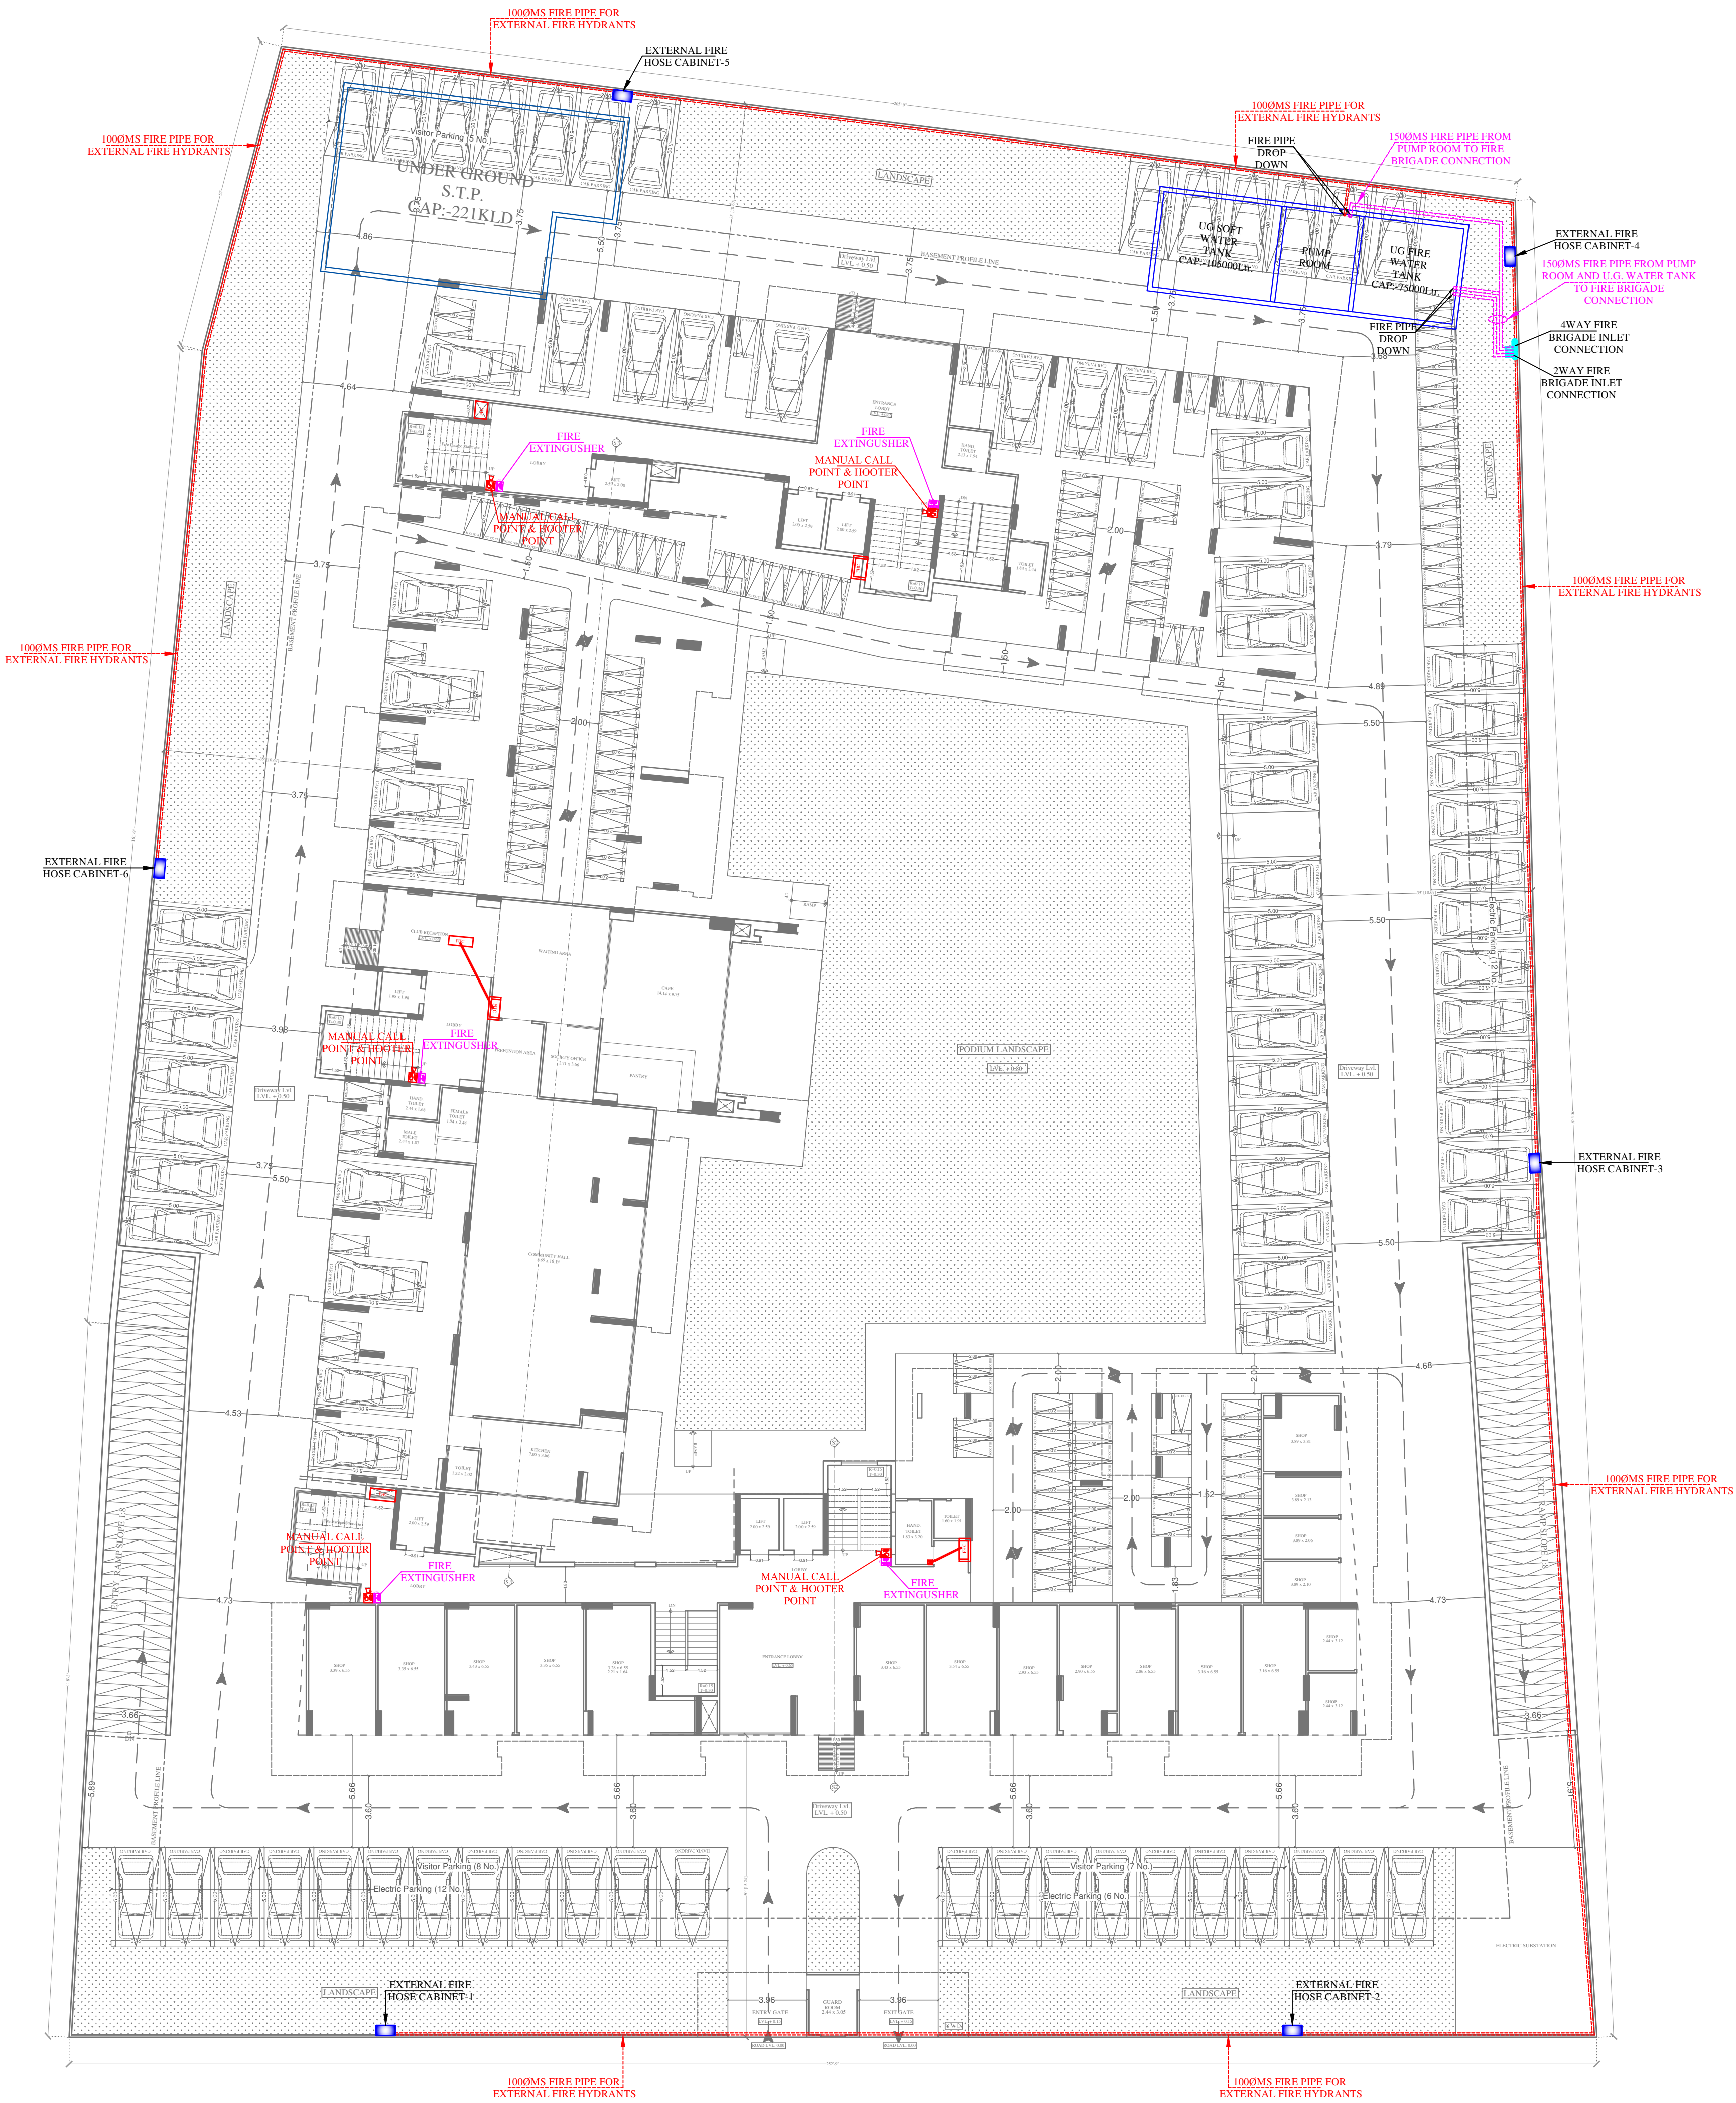

ROAD 60'-0" WIDE

