


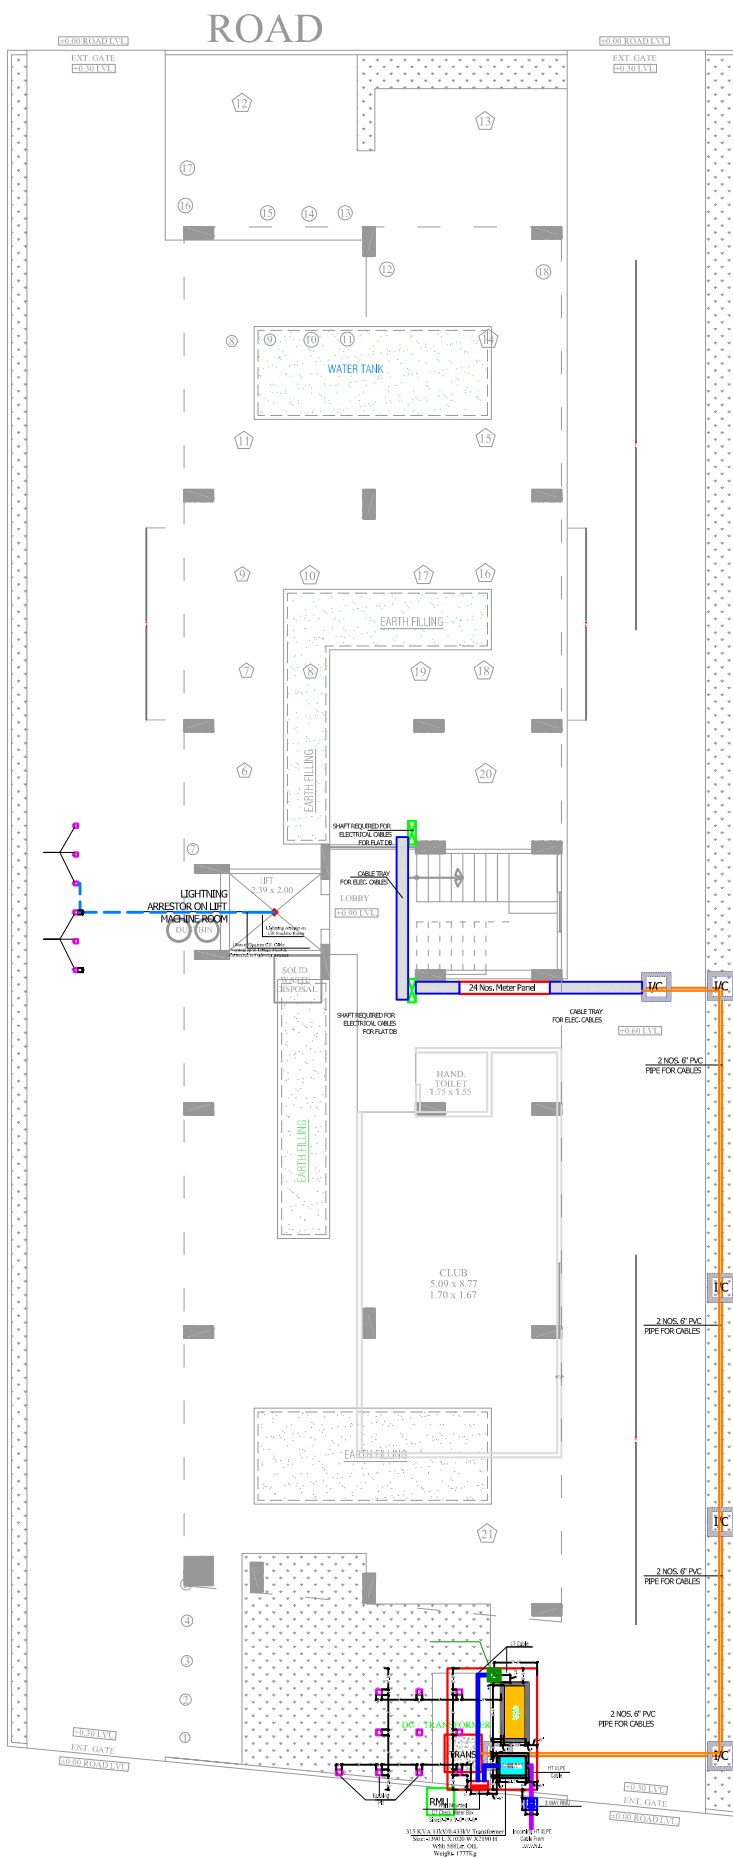

STILT ELECTRIC TRANSFORMER, SUB-STATION
CABLE ROUTE & LIGHTING
ARRESTER PLAN & EARTHING

THIS DRAWING IS THE SOLE PROPERTY OF
M/S AKRITI AYOJAN AND IS NOT TO BE COPIED,
USED OR REPRODUCED FOR ANY PURPOSE
OTHER THAN FOR WHICH IT HAS BEEN LOANED.

LEGEND

SYMBOL	DESCRIPTION
DESIGNED BY -
cubo consultant
PH. NO. +91 141 2221089, 9214308430.

DATE BY - 10/08/2024
DATE 10/08/2024

DATE 10/08/2024

For ASKG HOMES
Partner



Aman Gupta
M.E.P. Consultant
S.E. Electrical


M/S AKRITI AYOJAN

ARCHITECTS, INTERIOR DESIGNERS

5-67, THIRD FLOOR, WANGLAR TOWER, PEARL CITY,
GOPALPURA, JAMUNA NAGAR, RAJASTHAN - 302015
www.ayojan.com, 9201549111

DATE: 10/08/2024

NORTH :

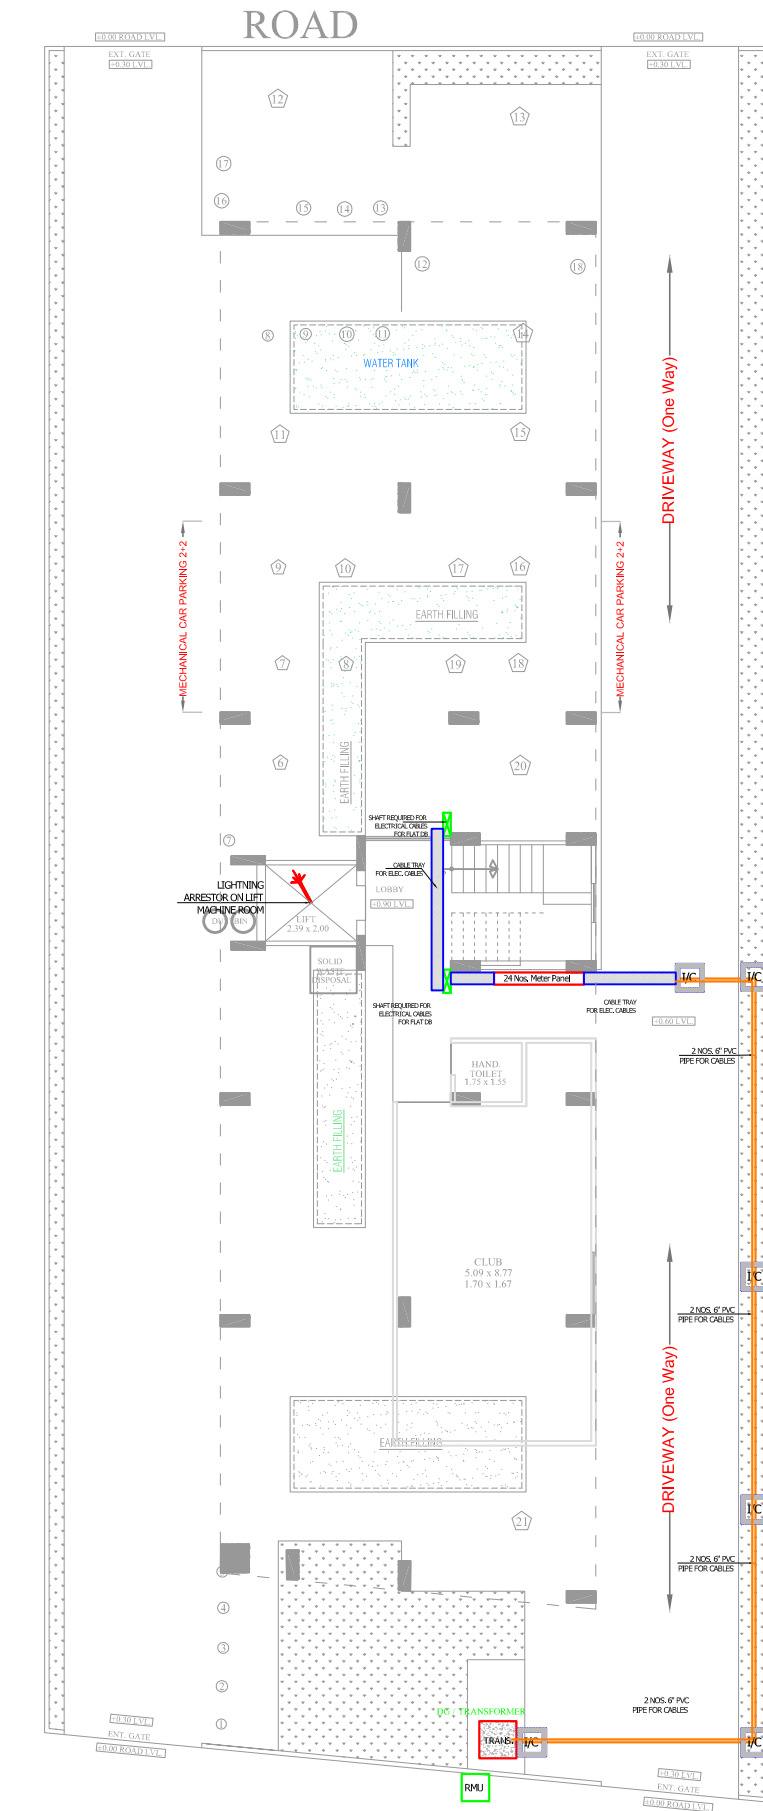

PROPOSED STILT FLOOR ELECTRICAL
CABLE ROUTE & LIGHTNING ARRESTOR LAYOUT

For ASKG HOMES
PARTNER



Aman Gupta
M.E.P. Consultant
E.E. Electrical

THIS DRAWING IS THE SOLE PROPERTY OF
M/S AKRITI AYOJAN AND IS NOT TO BE COPIED,
USED OR REPRODUCED FOR ANY PURPOSE
OTHER THAN FOR WHICH IT HAS BEEN LOANED.

LEGEND

SYMBOL	DESCRIPTION
[Symbol]	DISTRIBUTION BOX
[Symbol]	SWITCH (2-POLE, 3-POLE, 4-POLE, 1000-POLE

PROJECT CONSULTANT -
cubo consultant
G-2, PATTANA-4, JAMUNA NAGAR,
SODALA, JAIPUR-302006
MAIL - cuboconsultant@gmail.com
PH. NO. +91 141 2231089, 9214308430

DEALT BY: REVISION: DATE: 23.07.2024
DRG NO:

TITLE:-
PROPOSED STILT FLOOR ELECTRICAL
CABLE ROUTE & LIGHTNING ARRESTOR
LAYOUT
SCALE:- 1= 100 DATE:

PROJECT:-
PROPOSED BUILDING AT PLOT NO. 51,
RAJANMI ENCLAVE-X, MANPUR DEVI,
GOLLA WASTI SANGANER, JAIPUR.
OWNER:-
ASKG HOMES
M/S Akriti Ayojan (PARTNER)

ARCHITECT
M/S AKRITI AYOJAN
ARCHITECTS, INTERIOR DESIGNERS

E-47, THIRD FLOOR, BHANGAL TOWER, JEWELRY
GOLLA PURA, JAIPUR-302018. 920154511
askg@askg-homes.com

DATE: NORTH :

