



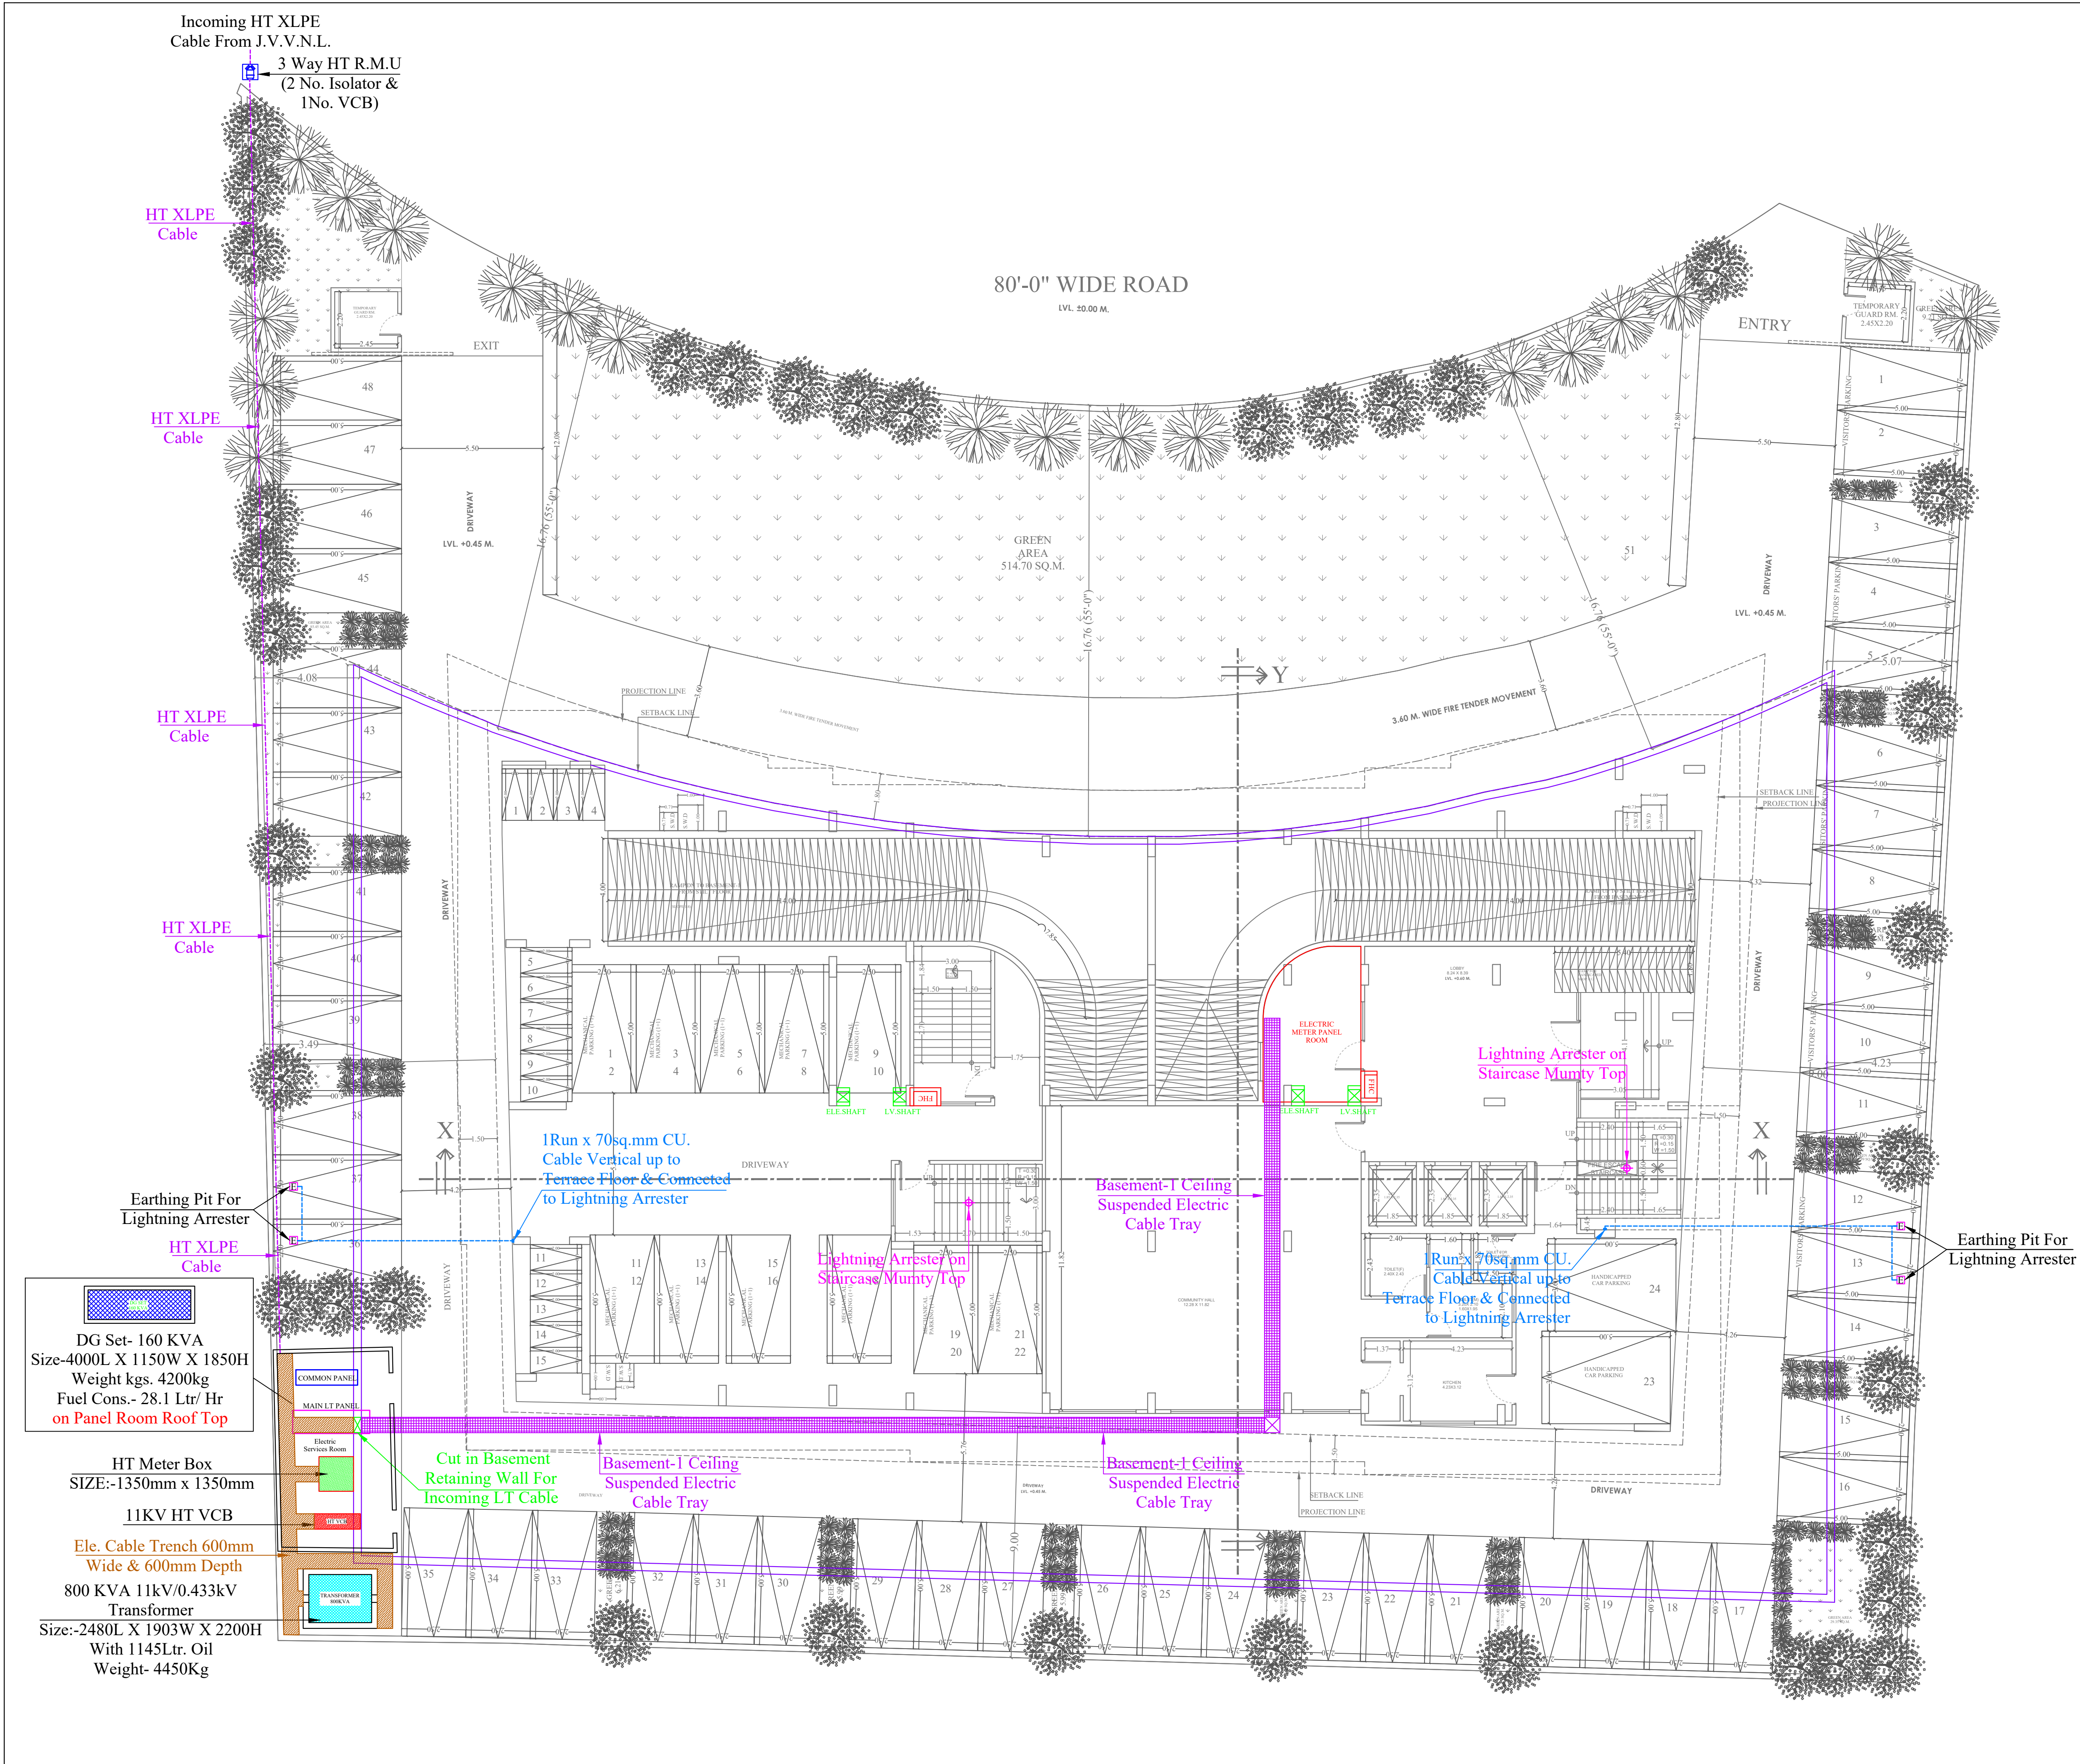

Lightning
Arrester

Model: Stormaster – ESE - 50
(Level 2/Medium Protection)
(Protection radius - 35M,
Mast Height -2 Mtr)

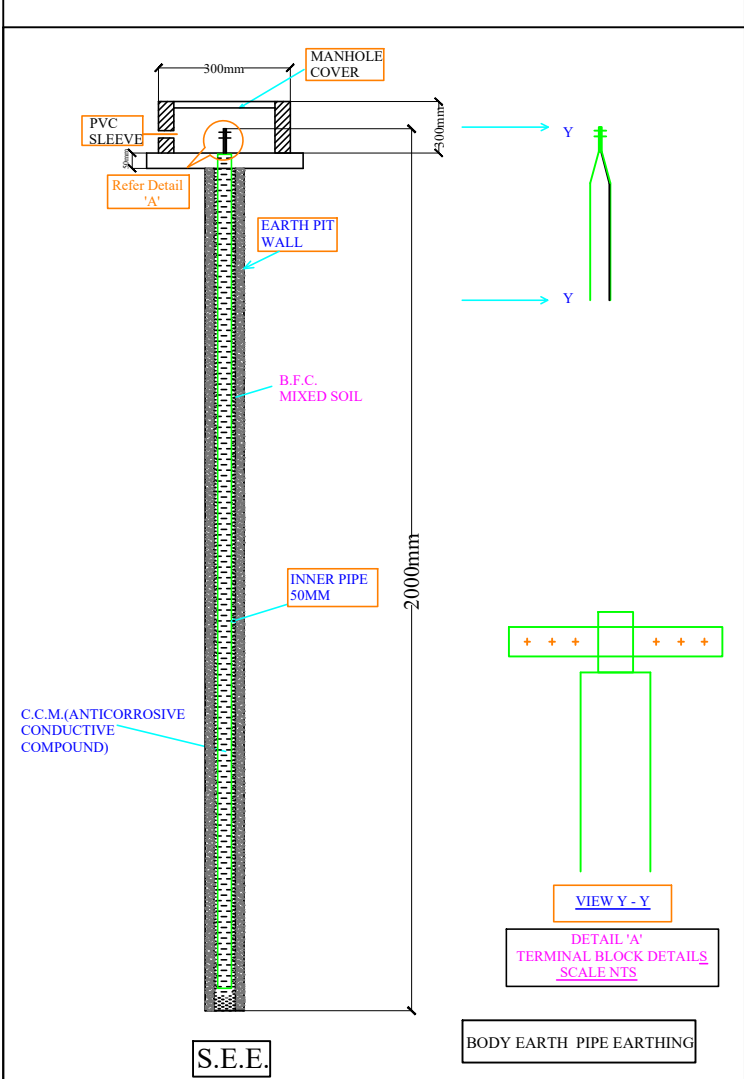

SIGN:-
For Ashi Associates
SEAL:-

SERVICES CONSULTANT:
ASHI ASSOCIATES
F 9 / 440, Keshav Marg Chitrakut Scheme, Jaipur
PH: 91-0-93146-10438, 0141-2440946 Mail: vipul8599@yahoo.com

DRAWING TITLE :-
**STILT FLOOR
ELECTRIC SUB STATION,
CABLE ROUTE &
LIGHTNING ARRESTER FOR
RERA SUBMISSION PLAN**

PROJECT TITLE :-
**PROPOSED RESIDENTIAL
APARTMENT AT PLOT NO. D-40,
BANIPARK, E- SCHEME, JAIPUR**

SCALE :-
1:100
NORTH :-

OWNER

ARCHITECT