
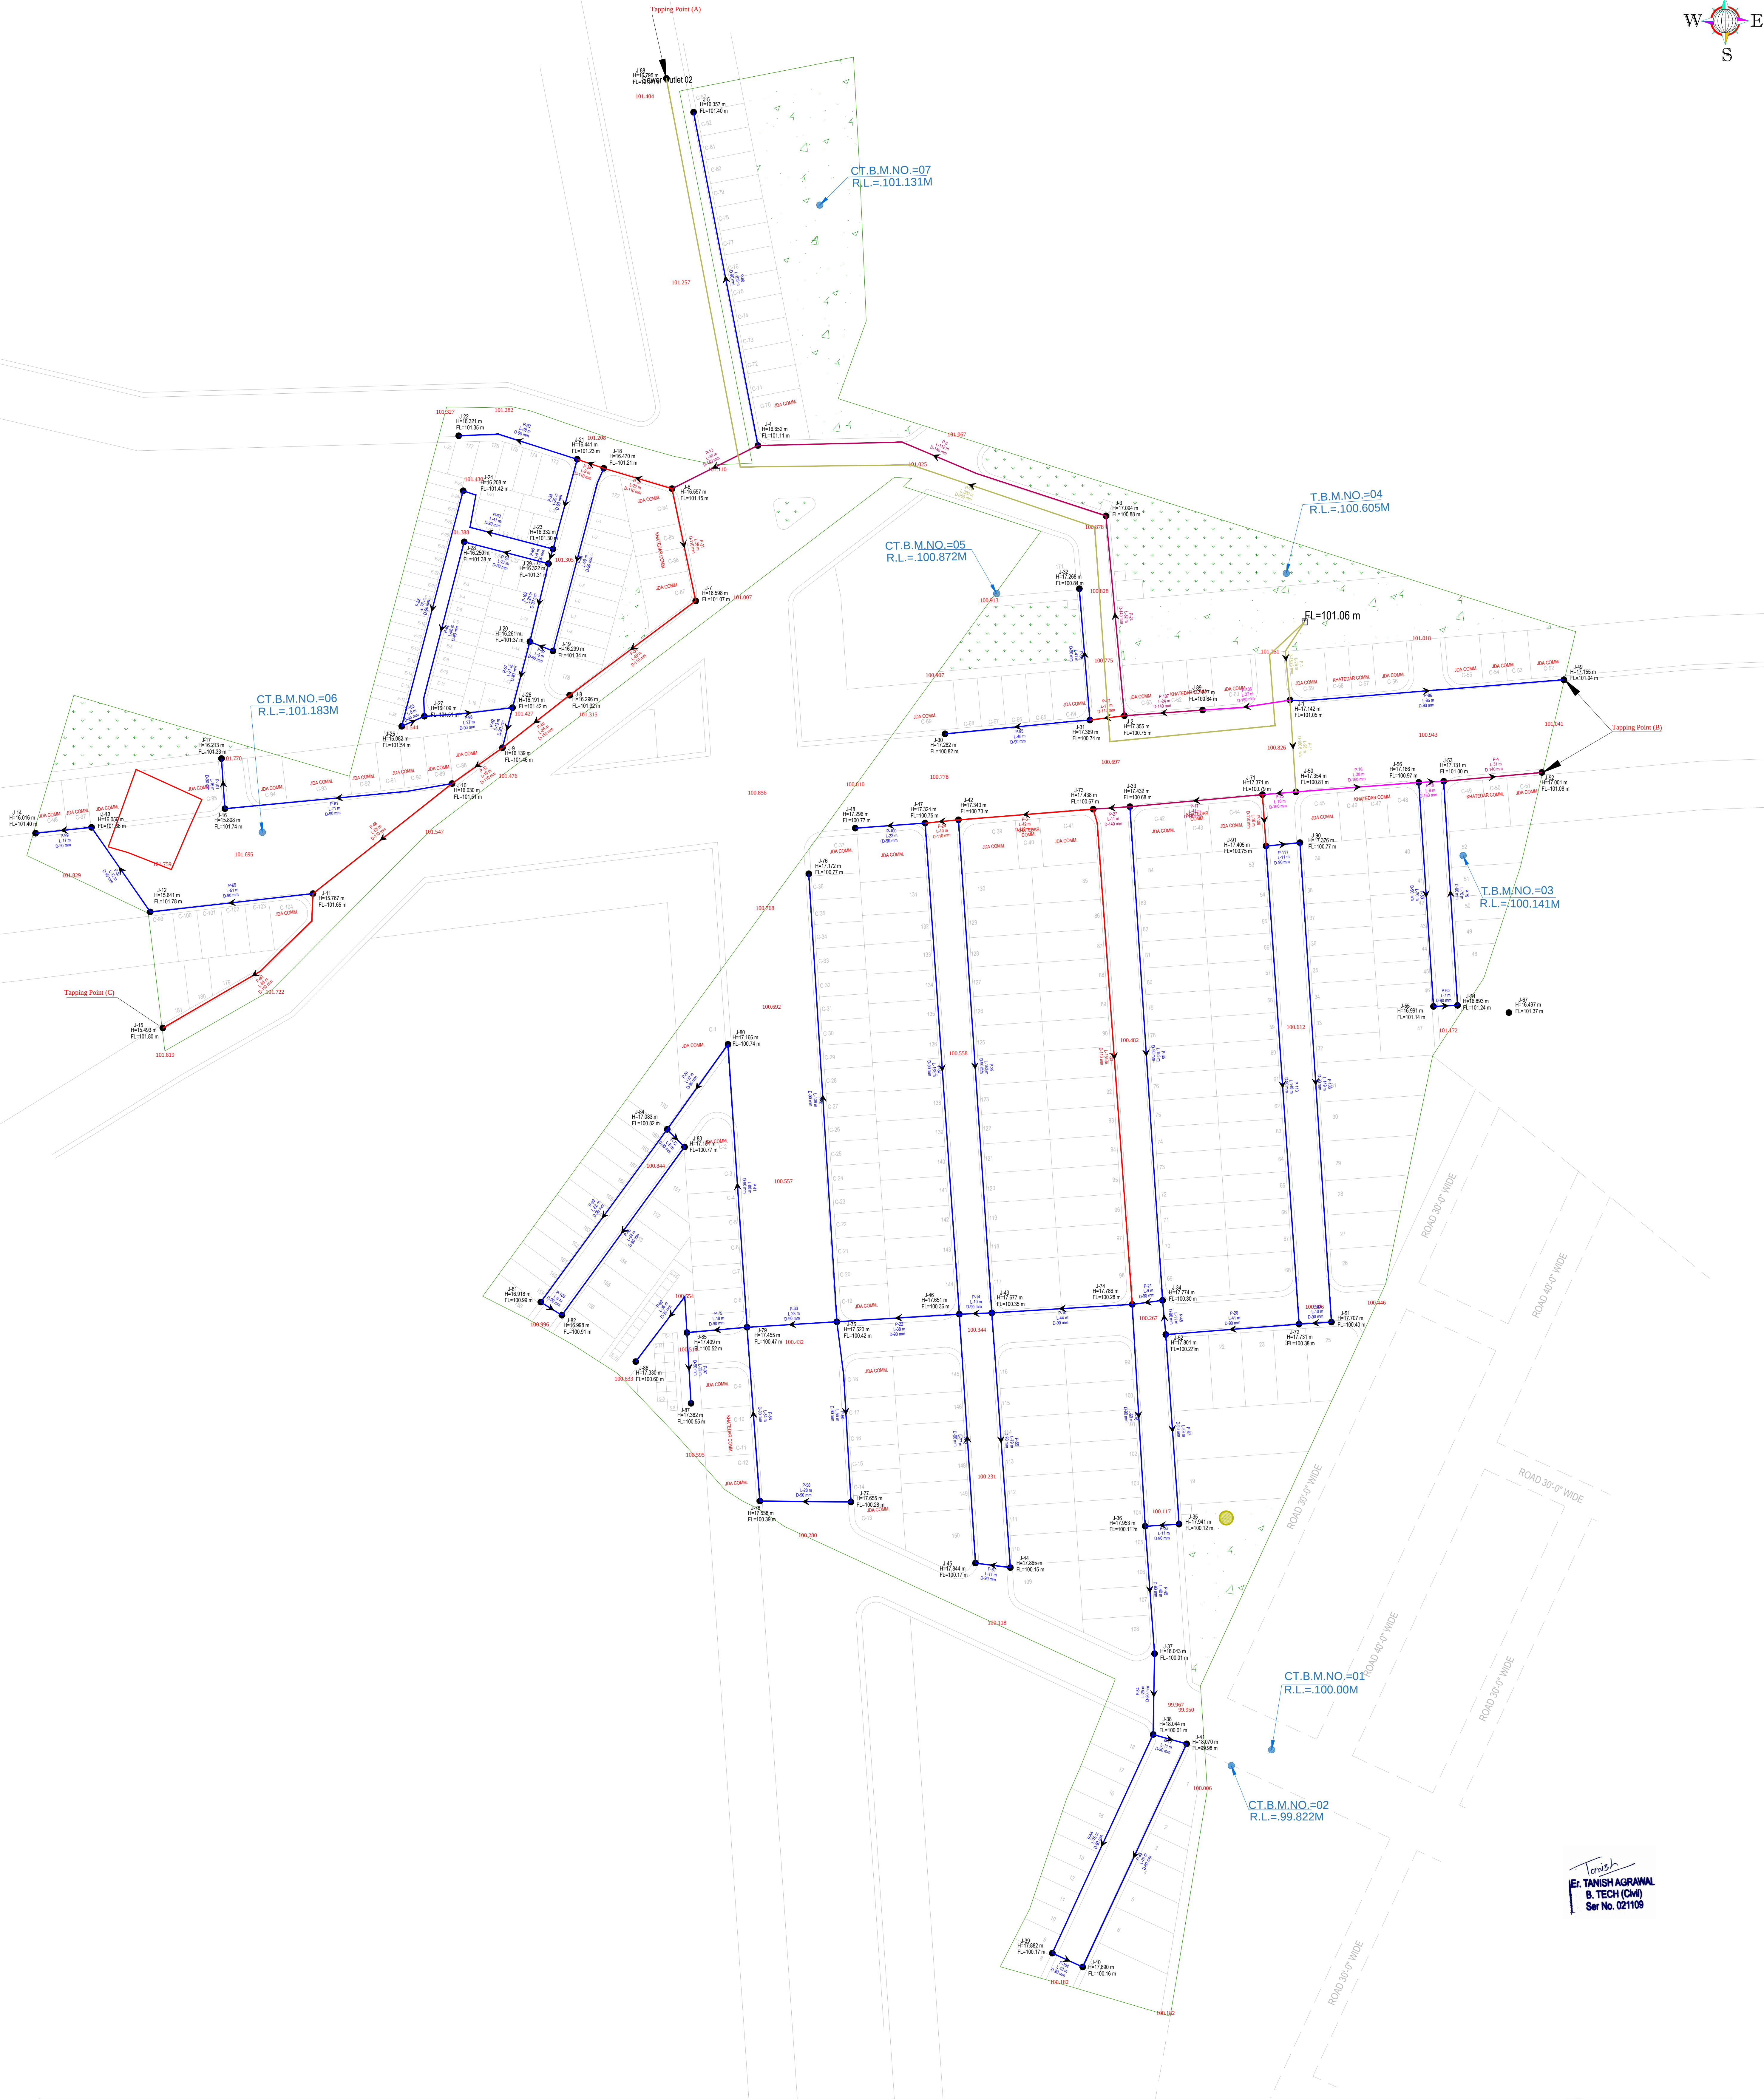


Layout Plan of Water Supply Distribution System For
"RIYASAT NIRVANA"

IN KHASRA NO.- 356, 357, 561/358, 564/369, 567/370, 373, 374, 580/375, 582/376, 584/377, 378,
586/388, 570/389, 392, 393, 454, 600/573, 602/595, 608/598, 604/576, 606/578.
AT VILLAGE :- GOPIRAMPURA, TEH.- CHAKSU, JAIPUR.

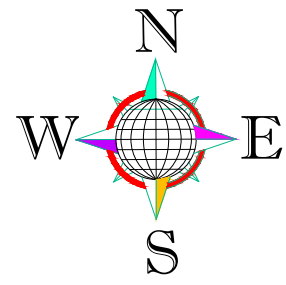

LAY-OUT PLAN OF		LEGENDS :-		DESIGN BY:-		NAME OF SCHEME :-	
(ROADS , ☐ ELECTRICALS , ☐ SEWER LINE ☐ WATER SUPPLY ☒ & RAIN WATER HARVESTING) ☐		WATER SUPPLY NETWORK :		CIVIL TECH ENGINEERING SOLUTION LAND SURVEY/GPS SURVEY/ENGINEERING DESIGN/CADD DESIGNING		PROPOSED LAY OUT PLAN OF "RIYASAT NIRVANA"	
Notes:- 1. ALL DIMENSIONS ARE IN METER & DIAMETERS ARE IN MILLIMETER, UNLESS OTHERWISE SPECIFIED. 2. EARTH COVER PROVIDED ABOVE PIPE SHALL BE MINIMUM 1.0 M. 3. PIPE MATERIAL HDPE PIPE.			200 mm DIA PIPE 445 Meter Pipe Length	<u>Shiv Colony ,Near Poornima University, Sitapura (Rajasthan)-303905 Mob:-9664240082 Email:- civiltech930@gmail.com</u>			
			160 mm DIA PIPE 85 Meter Pipe Length				
			140 mm DIA PIPE 311 Meter Pipe Length				
			110 mm DIA PIPE 515 Meter Pipe Length				
			90 mm DIA PIPE 3182 Meter Pipe Length	DRAWING TITLE:- <u>Layout Plan of Water Supply Distribution System</u>			
 J- 12 H: 12.07m FL:100.34 m	JUNCTION NO. PRESSURE ELEVATION		ESR & CWR		SCALE :- N.T.S		
 P-11 L-32 m D-90 mm	PIPE NUMBER FLOW DIRECTION LENGTH DIAMETER		Water Line Slope			NORTH :- 	
			Tube Well				