


Layout Plan of Sewerage Collection System For "SOUTHERN SQUARE"

IN KHASRA NO.: 252/109.
AT VILLAGE :- JHUJHARPURA, TEH.: CHAKSU, JAIPUR.

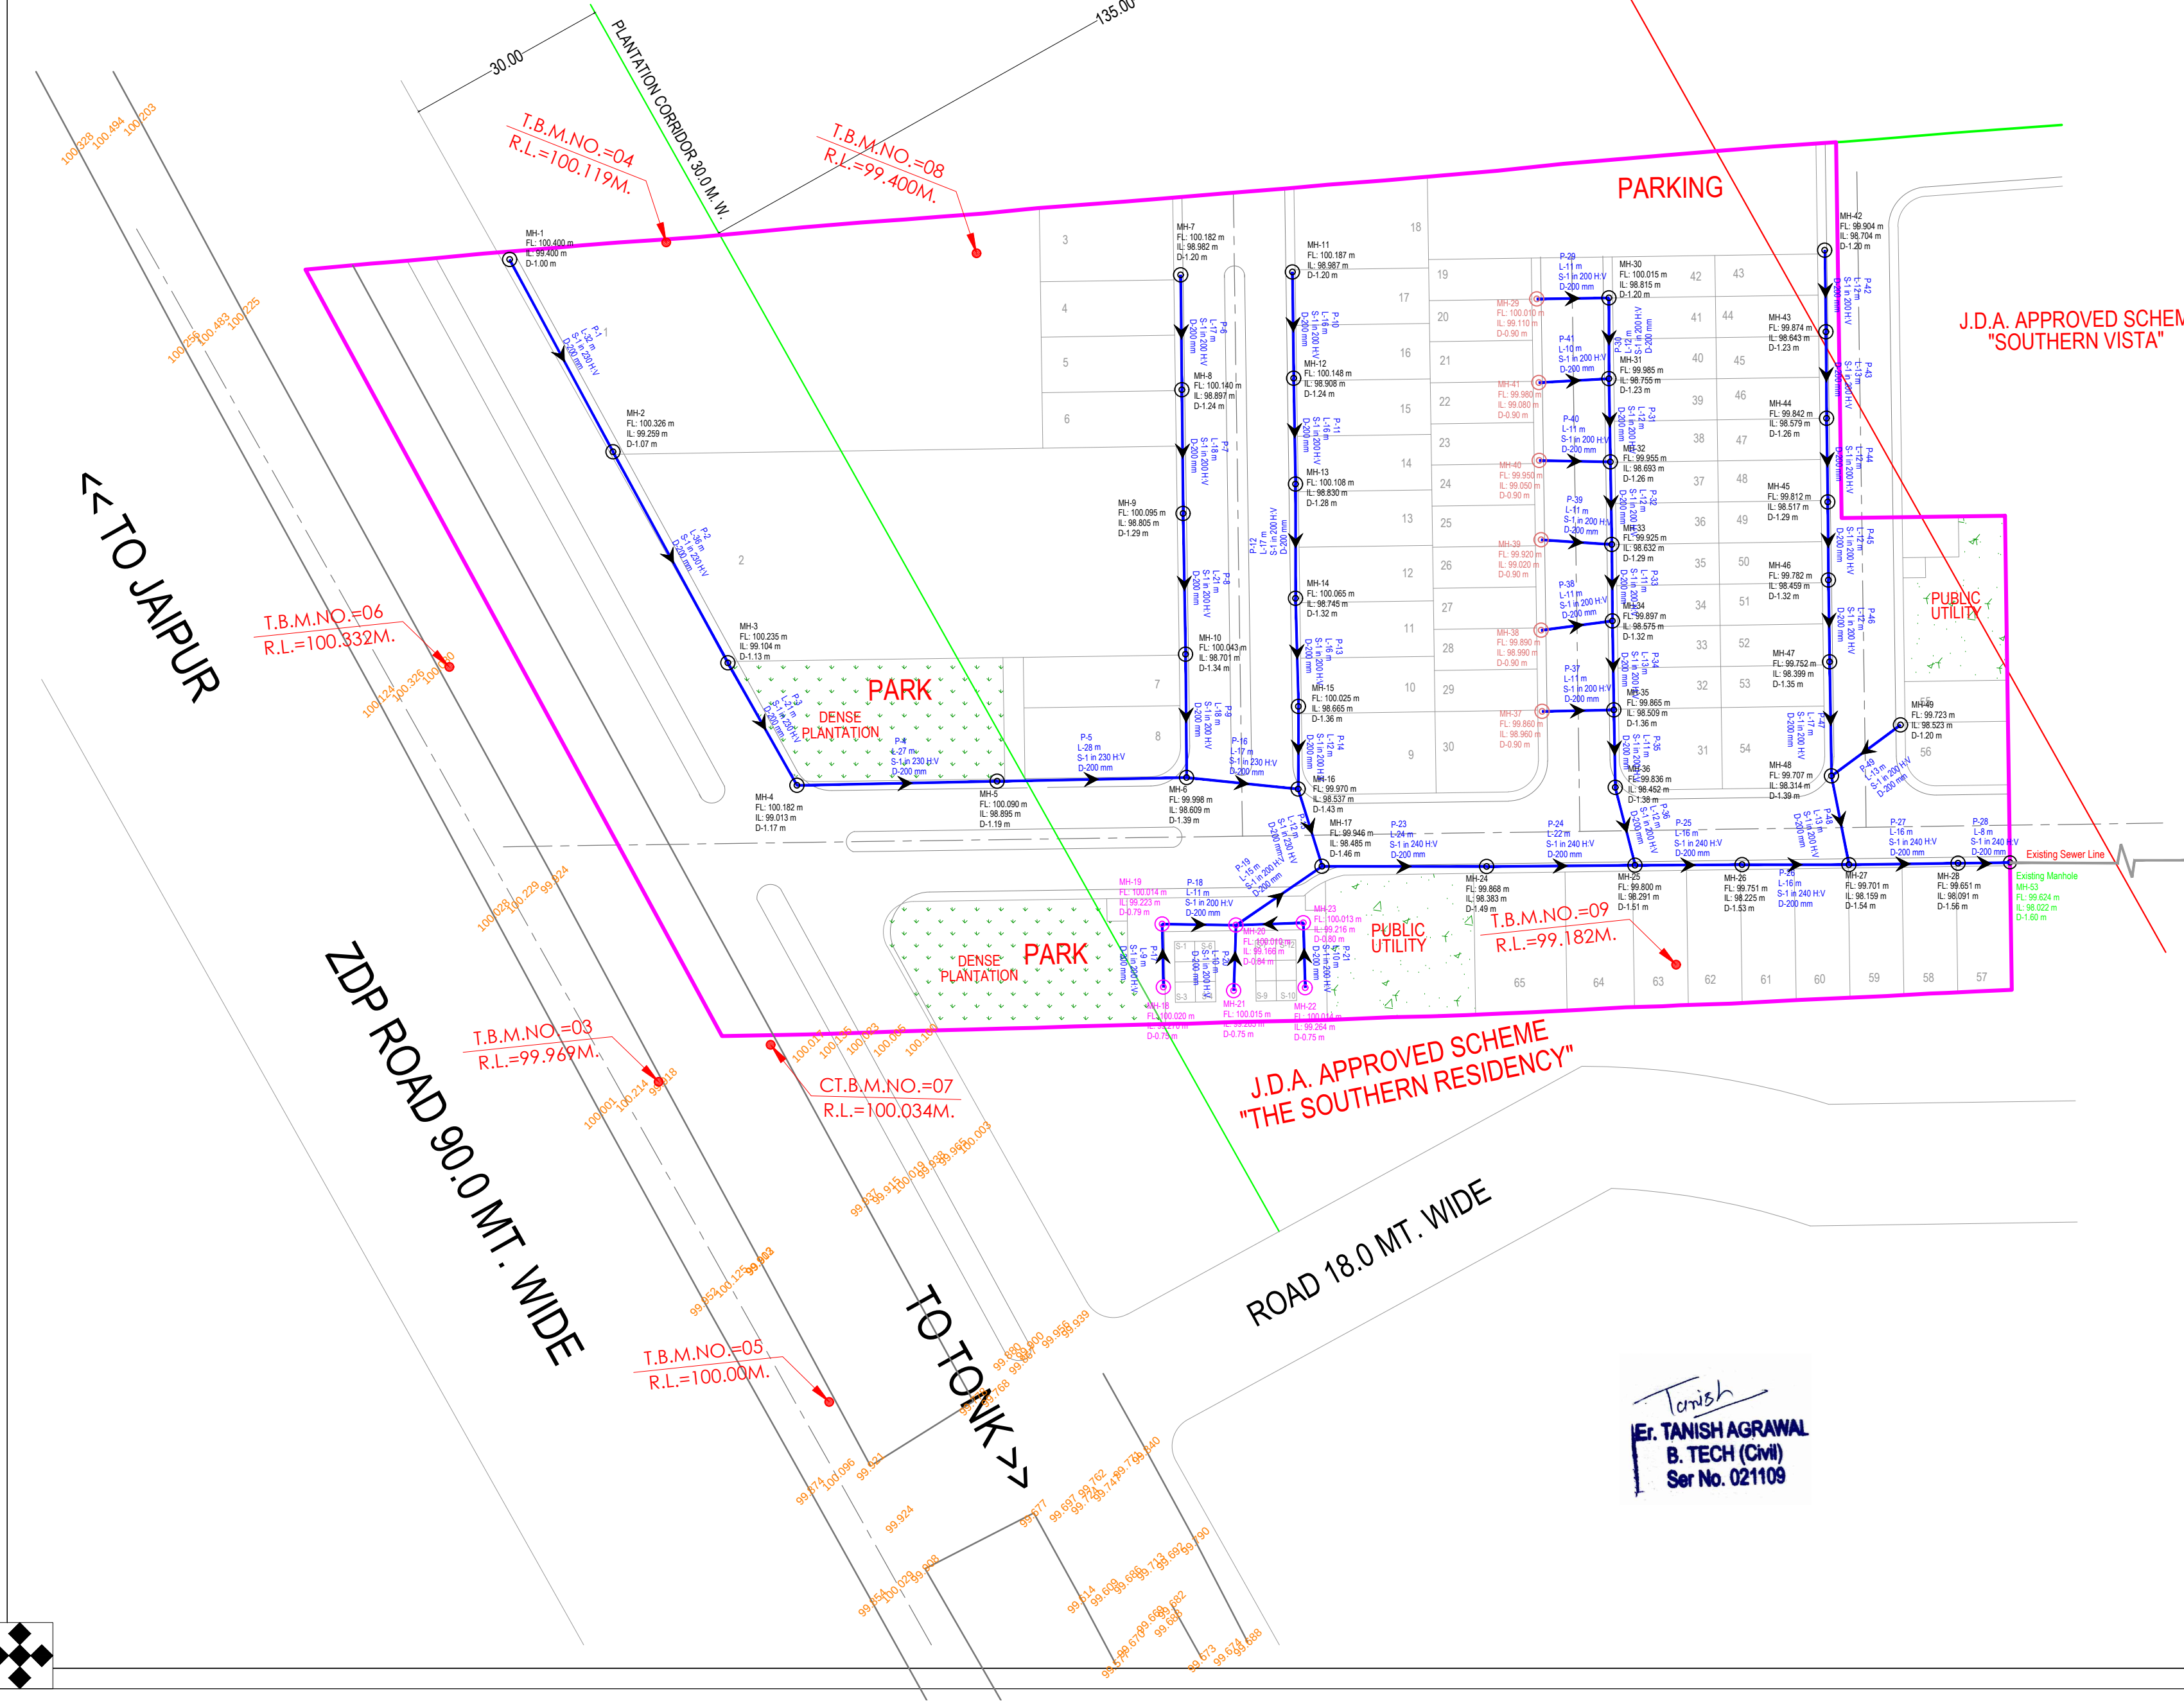

LAY-OUT PLAN OF

(ROADS , ☒ ELECTRICALS , ☐ SEWER LINE ☐ WATER SUPPLY ☐ & RAIN WATER HARVESTING) ☐

Notes:-
1. ALL DIMENSIONS ARE IN METER & DIAMETERS ARE IN MILLIMETER, UNLESS OTHERWISE SPECIFIED.
2. EARTH COVER PROVIDED ABOVE PIPE SHALL BE MINIMUM 1.0 M.
3. PIPE MATERIAL SHALL BE HDPE DW (DOUBLE WALL CORRUGATED)
4. PERIODIC FLUSHING SHALL BE REQUIRED WHERE VELOCITIES ARE LESS THEN SELF CLEANSING VELOCITY.

Notes:-
We have considered "FL" as a Top Finish Level of Road
FL : Top Finish Level of Road 99.950

LEGENDS :-	SEWER LINE NETWORK	Length (Mtr. / Nos.)
	200MM DIA SEWER LINE WITH FLOW DIRECTION	743 Mtr.
	PIPE NUMBER LENGTH (M) SLOPE IMPROVED PIPE DIA	
	MANHOLE	
MH-01	MANHOLE NUMBER	
FL:	Proposed Road Finished Levels	
IL:	INVERT LEVEL	
D:	INVERT DEPTH AT MANHOLE	
	MANHOLE INTERNAL DIA 1.0 M	37 Nos.
	INSPECTION CHAMBER (Depth 0.750)	06 Nos.
	INSPECTION CHAMBER (Depth 0.900)	06 Nos.
	SEWER OUTLET	01 Nos.

NAME OF SCHEME :-
PROPOSED LAY OUT PLAN OF "SOUTHERN SQUARE"
IN KHASRA NO.: 252/109.
AT VILLAGE :- JHUJHARPURA, TEH.: CHAKSU, JAIPUR.

CONSULTANT:-
CIVIL TECH ENGINEERING SOLUTION
LAND SURVEY/GPS SURVEY/ENGINEERING DESIGN/CADD DESIGNING
Shiv Colony , Near Poornima University,
Sitapura (Rajasthan)-303905
Mob:-9664240082
Email:- civiltech930@gmail.com

DRAWING TITLE:-
Layout Plan of Sewerage Collection System

SCALE :-
N.T.S

NORTH :-