

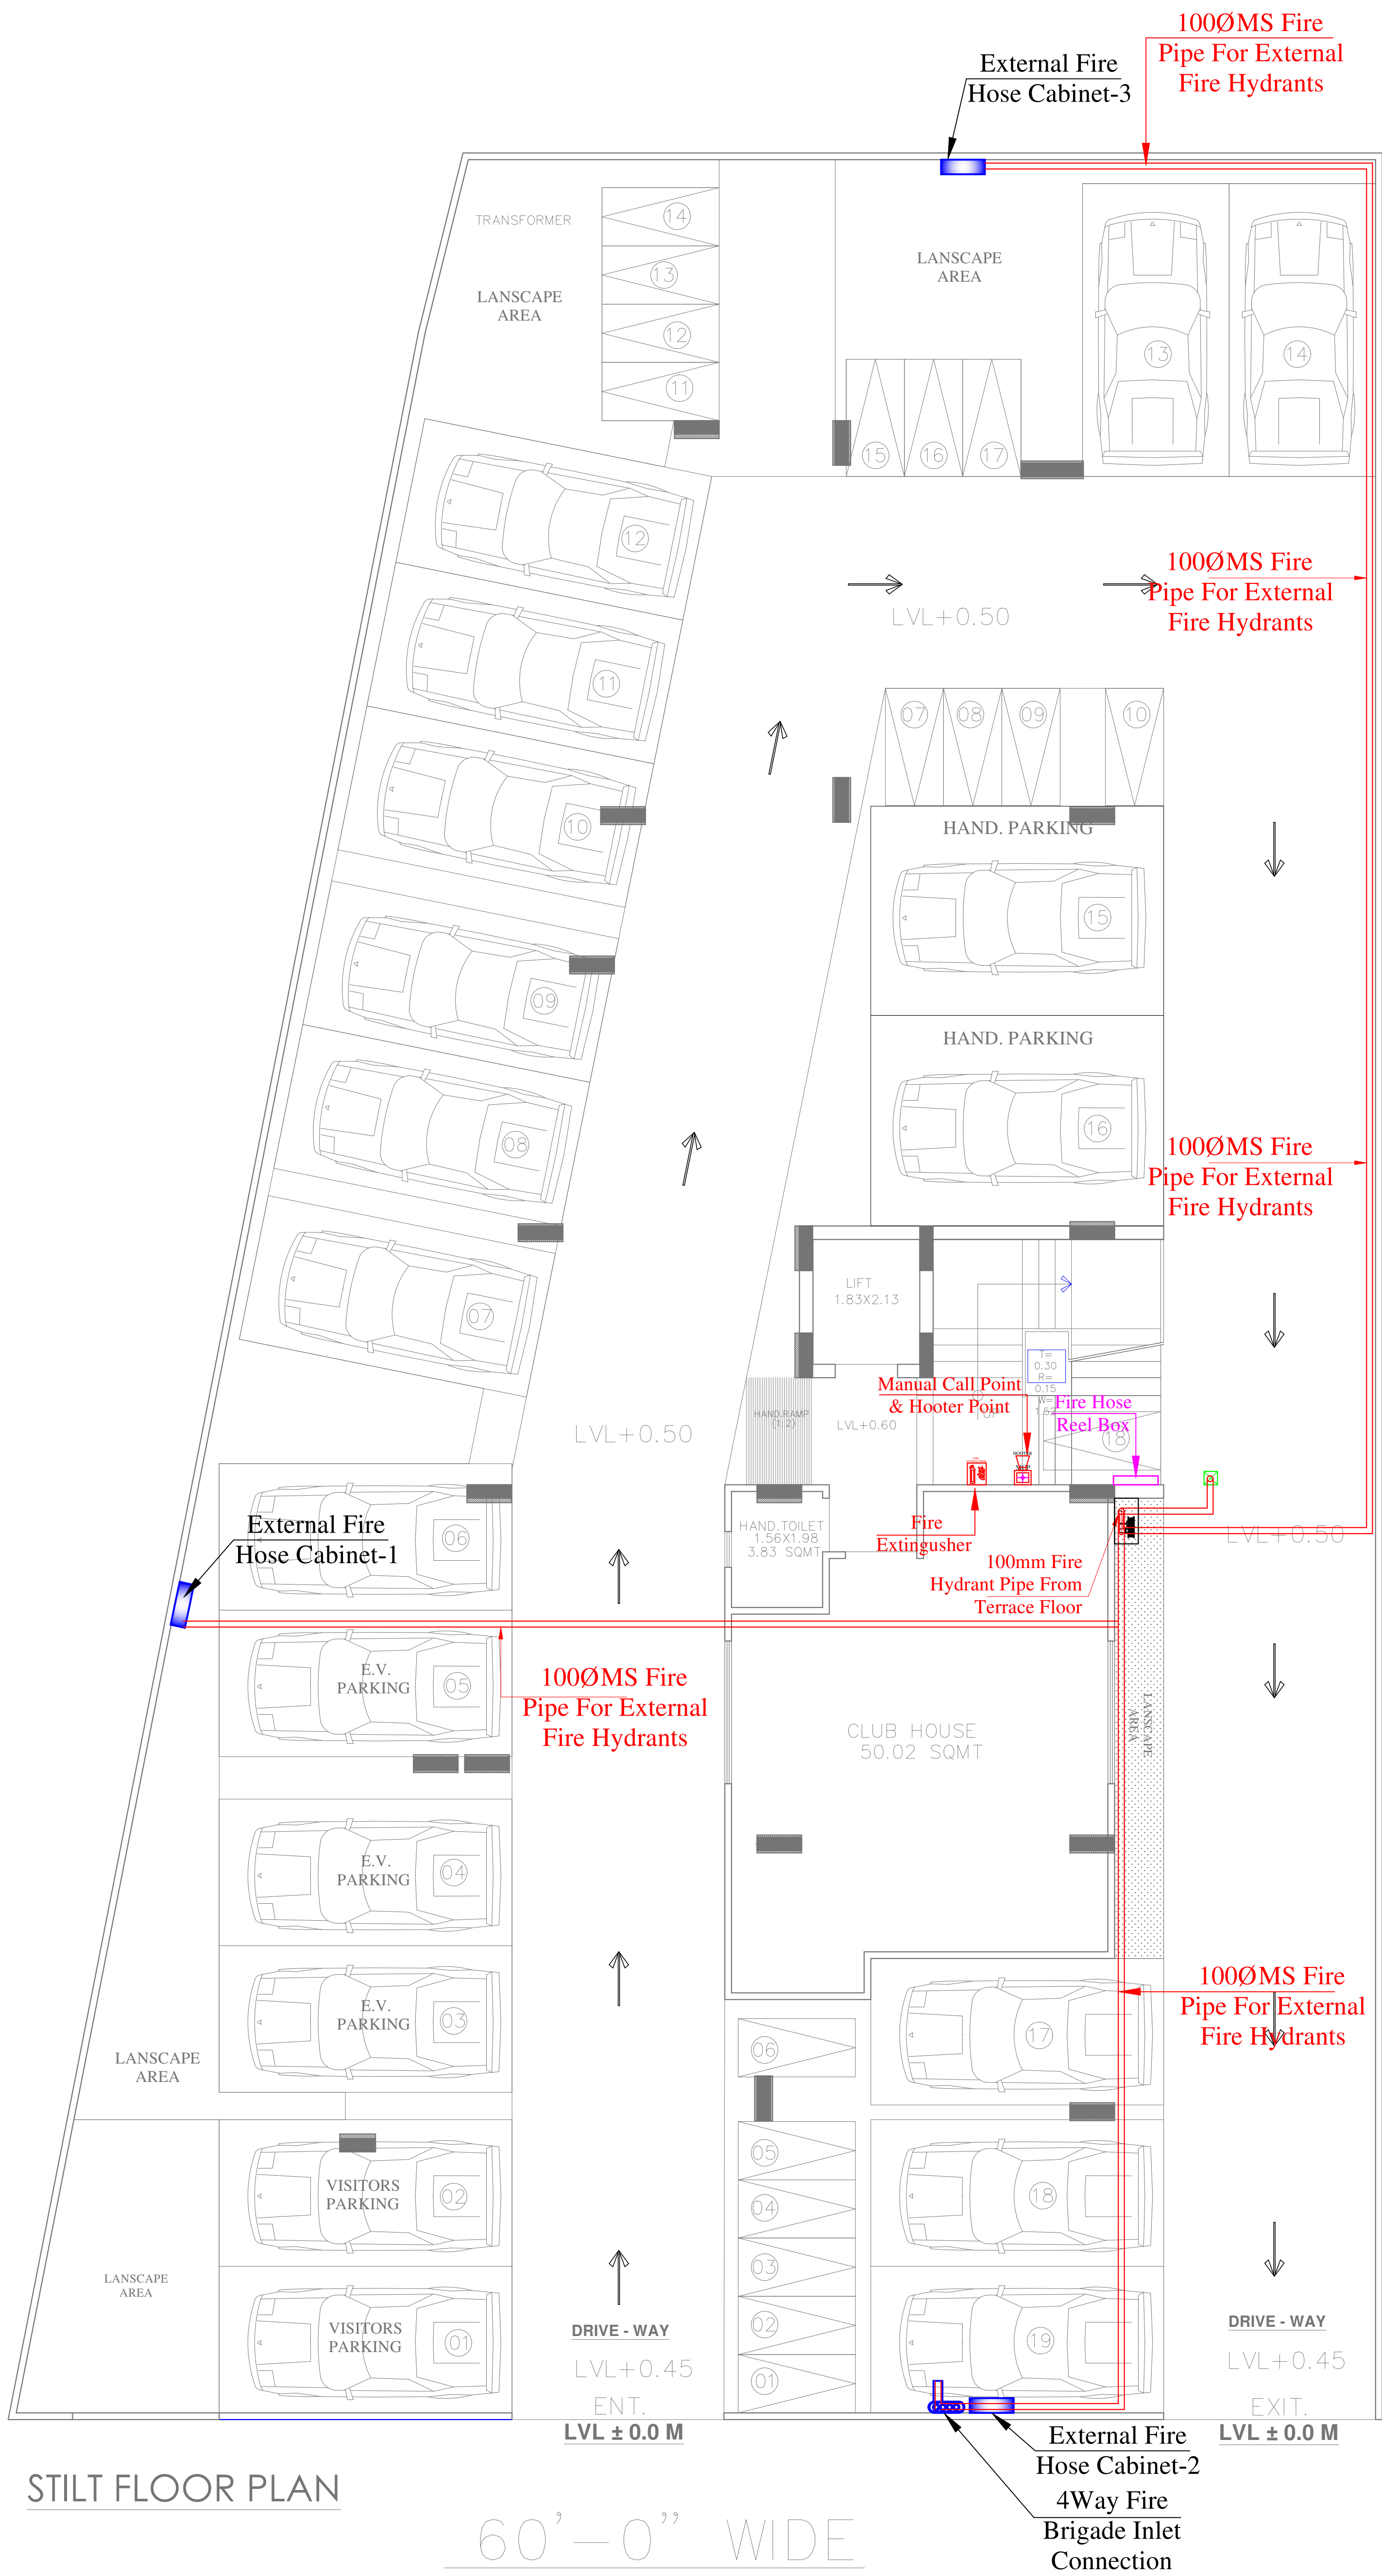
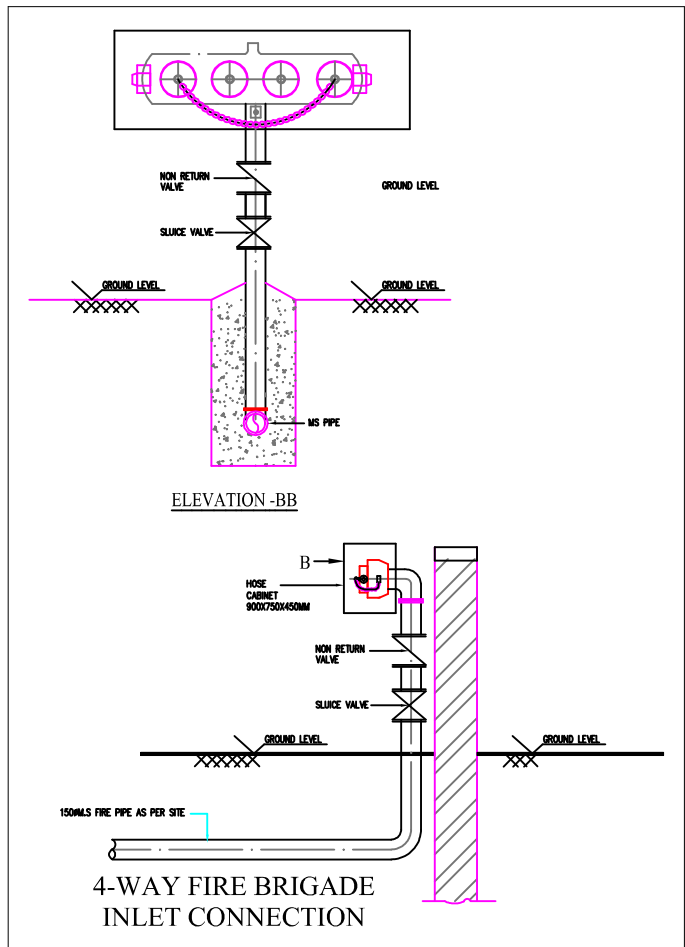


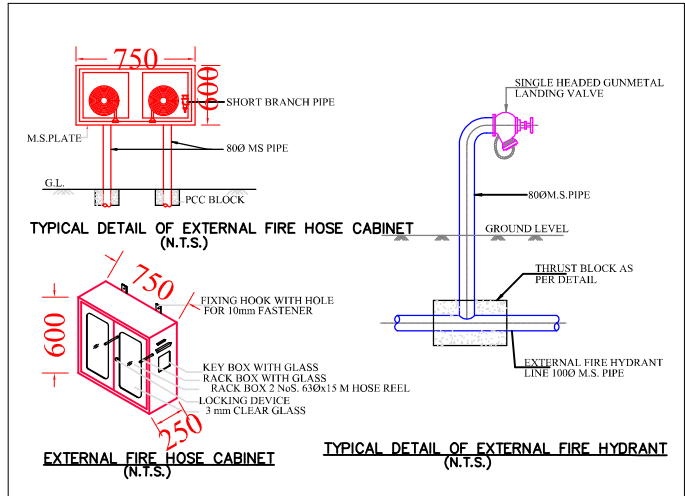

STILT FLOOR PLAN

60'-0" WIDE ROAD

Vipul
VIPUL AGARWAL
M.E.P. CONSULTANT
B.E. ELECTRICAL

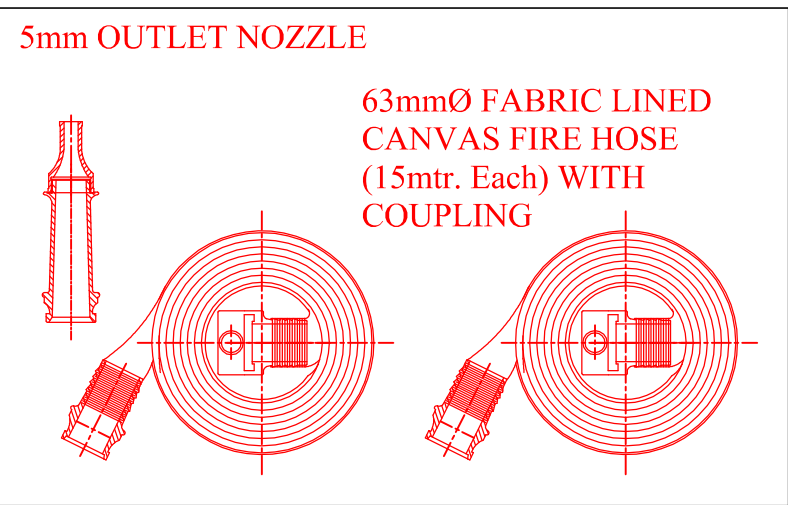

LEGENDS:

No.	Symbol	Description
01		FIRE EXTINGUISHER
01		MANUAL CALL POINT
01		HOOTER POINT
01		63mmØ FABRIC LINED CANVAS FIRE HOSE (15mtr. Each) WITH COUPLING

SYMBOL	QTY.	DESCRIPTION
		100ØMS FIRE PIPE FOR EXTERNAL FIRE HYDRANTS
	03	EXTERNAL FIRE HOSE CABINET

SERVICES CONSULTANT:
ASHI ASSOCIATES
F 9 / 440 , Keshav Marg Chitrakut Scheme,Jaipur
PH:91-0-93146-10438 ,0141-2440946 Mail:vipul8599@yahoo.com
REV. NO. 00 DATE: 18-07-2024

DRN BY:- SNEHA CKD BY:- SANJAY APPD.:- VIPUL AGARWAL

PROJECT ADDRESS:

PROPOSED BUILDING AT
PLOT NO.- 04 (RES.),
IN SCHEME :- SHIV SHAKTI NAGAR
VISTAR (NIJI KHATEDARI), JAIPUR

PROJECT NAME:
MJB ATHULYAM- II

PROMOTERS :-
MJB BUILD DEVELOPERS

DRAWING:
STILT FLOOR
EXTERNAL FIRE HYDRANT
& PIPE ROUTE PLAN

ARCHITECT:

space edge Architects

ARCHITECTS, INTERIOR DESIGNERS AND ENGINEERS

B-6, Moti Marg, Bapu Nagar, Jaipur.
Ph.: 9314510603
E-Mail: spaceedgejpr@gmail.com

