



RAIN WATER HARVESTING LAYOUT PLAN OF "GULAB HARI ENCLAVE BLOCK-C"
AT VILL- JAGAT SARVANPURA TEH- SANGANER JAIPUR

SCALE:-1:750

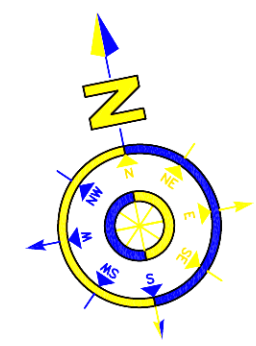

Sakshy Yadav
B.TECH (CIVIL)

Table with 3 columns: KH. NO., 90A AREA, BALANCE AREA. Rows include 96/193, 97/194, 148/1, 172, and a total for 90A AREA = 14400.00 Sq.mtr.

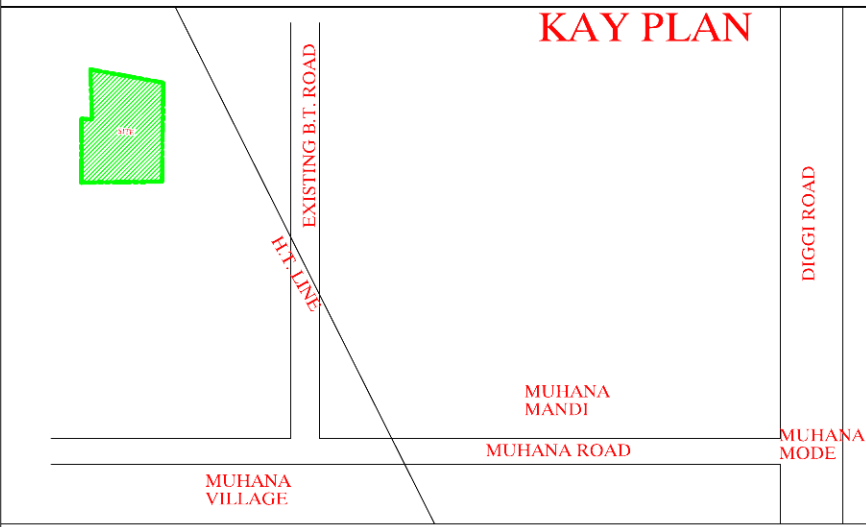

J. D. A.


AREA ANALYSIS'S :-

Table with 4 columns: S.NO., LAND USE, AREA(IN Sq.mtr), %. Rows include Residential Plot, Retail Comm., M.T. & S.W.M.+PU, Park, Road, and Net Planning Area.

NAME OF SOCIETY : NIJI KHATEDAR

NAME OF SCHEME :

Table with 3 columns: ZONE NO. (), SECTOR NO., SCALE: 1=750, DRG. NO., A. T. P. ZONE, D.T.P., S.T.P., JAIPUR DEVELOPEMENT AUTHORITY, JAIPUR., PLANNER:

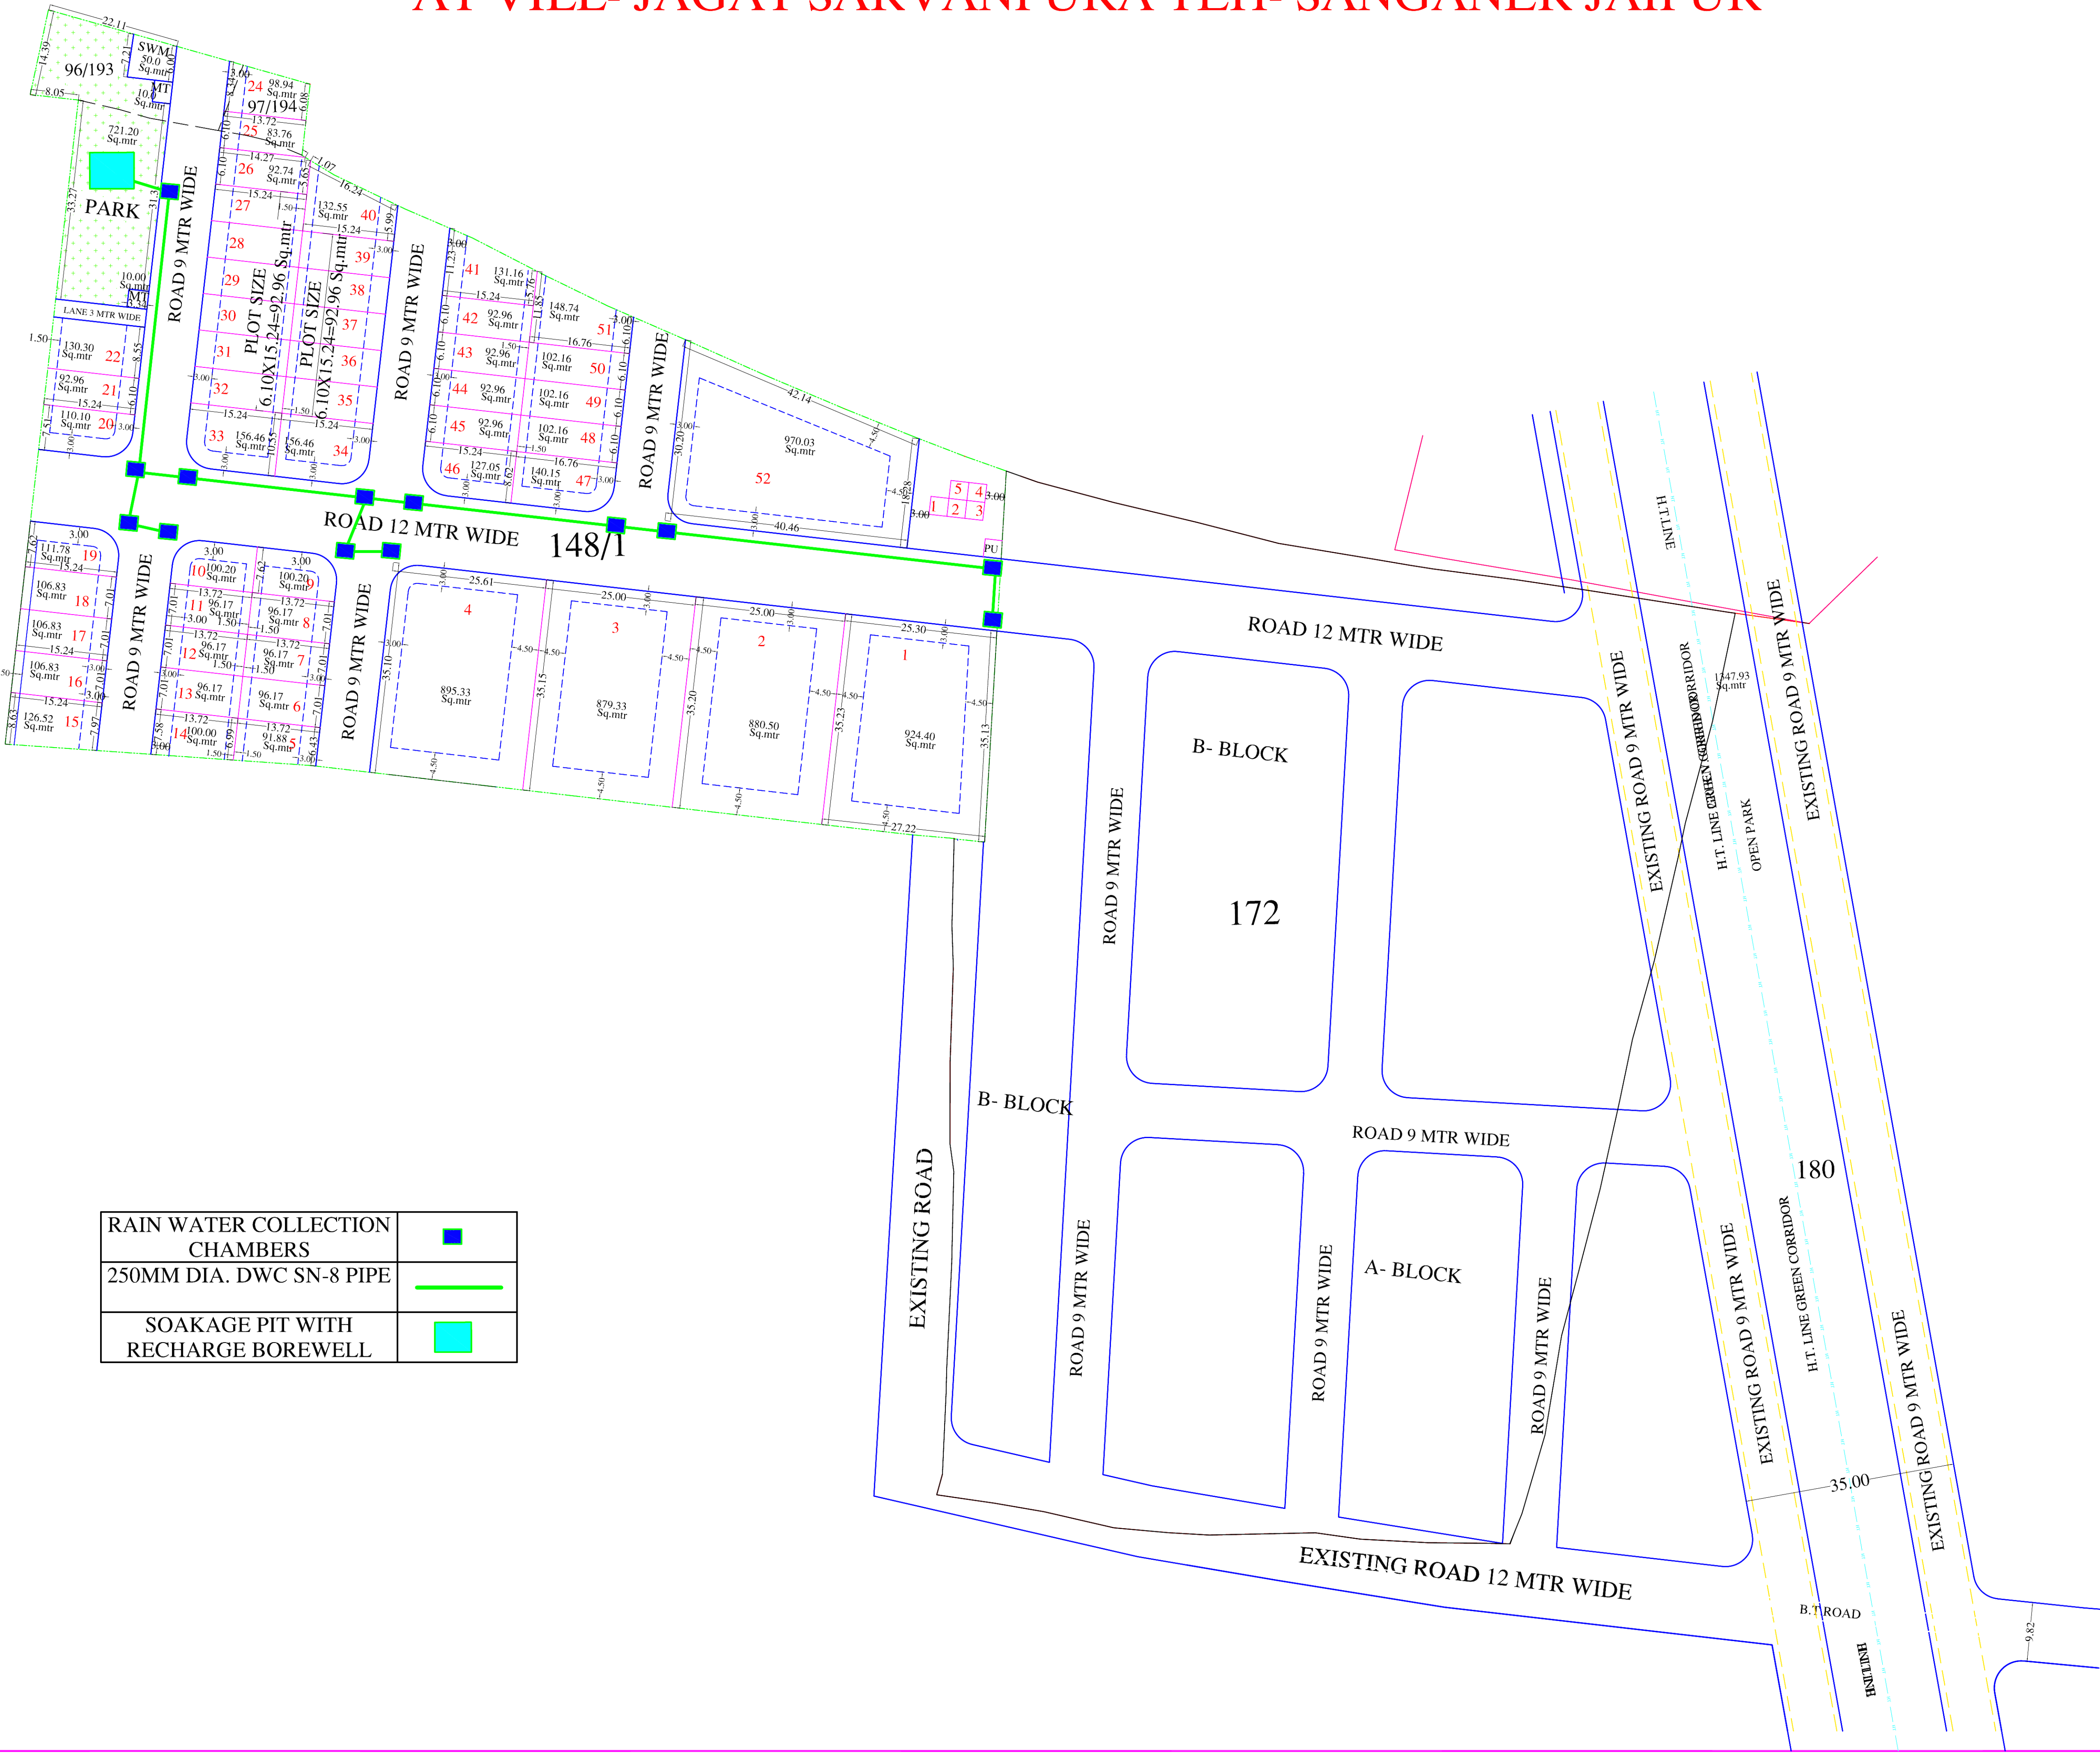

RAIN WATER COLLECTION CHAMBERS
250MM DIA. DWC SN-8 PIPE
SOAKAGE PIT WITH RECHARGE BOREWELL