


LAYOUT PLAN OF RAIN WATER HARVESTING/ RECHARGING

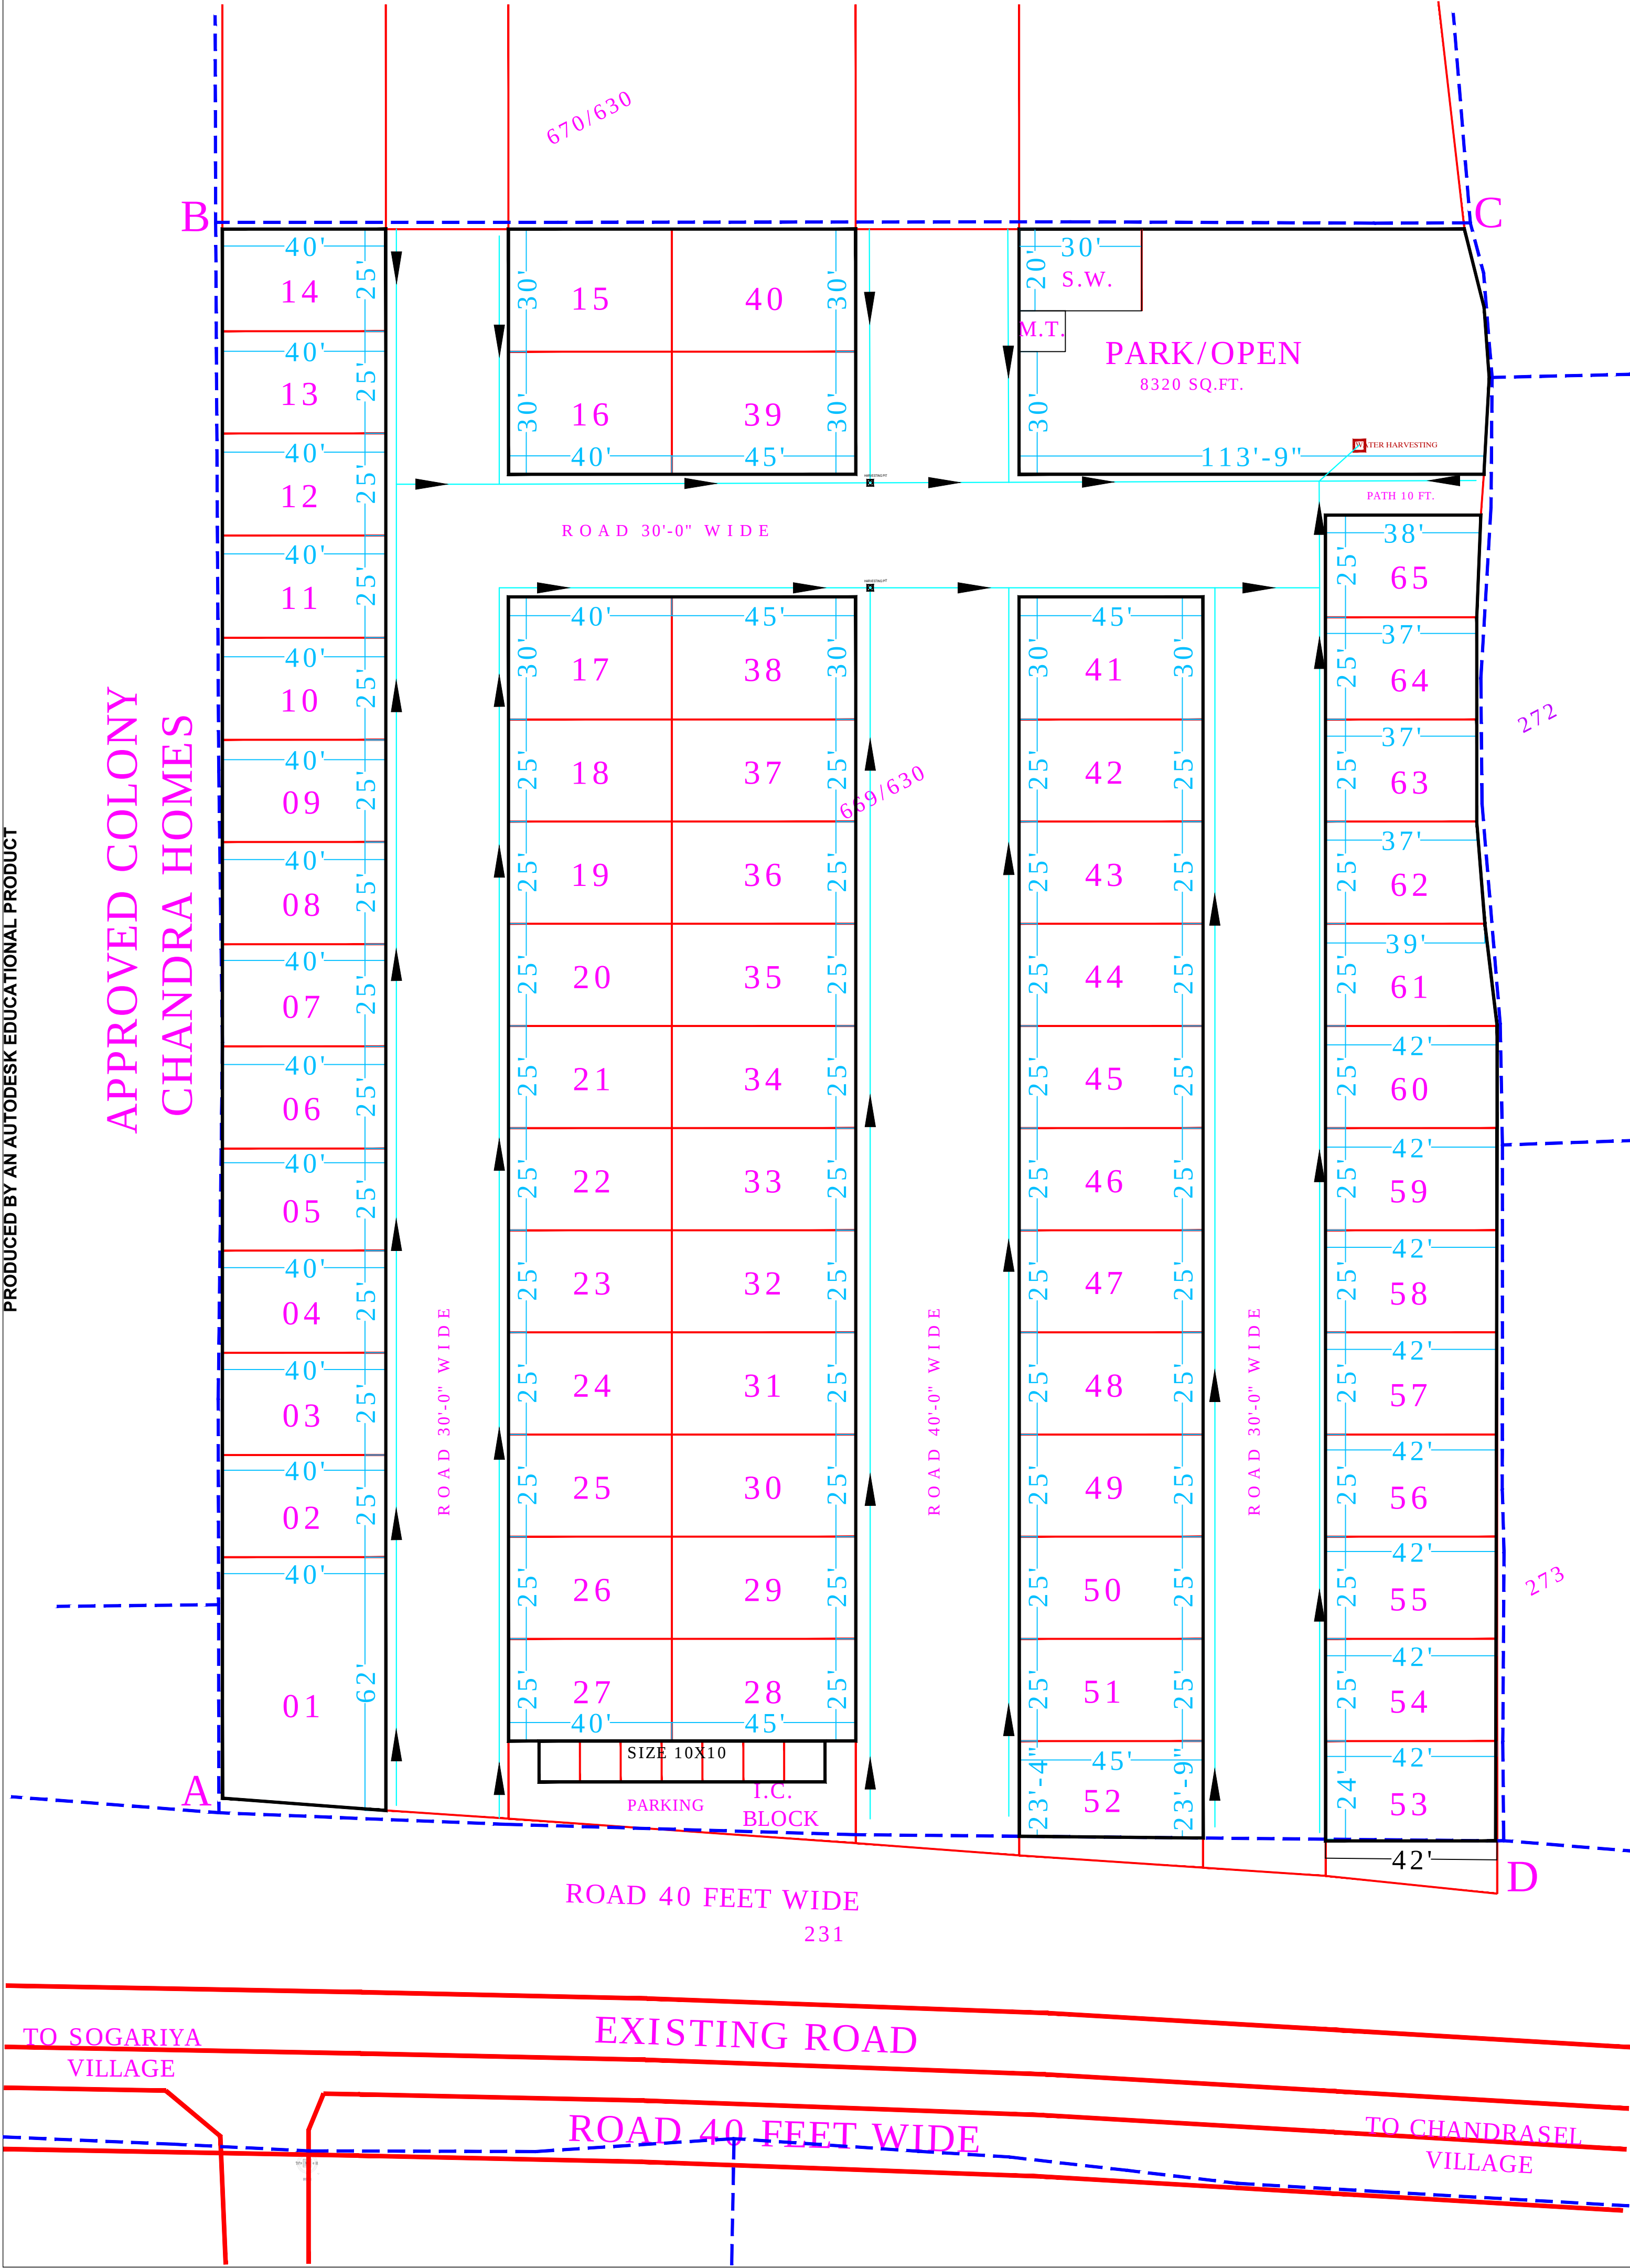

PRAKASH ENCLAVE

PROPOSED LAYOUT PLAN FOR
RISIDENTIAL PLOT'S SCHEME
ON SOGARIYA- CHANDRSAL
ROAD IN KHASRA NO.-669/630
VILLAGE:- SOGARIYA TEH.
LADPURA, DIST.- KOTA (RAJ.)

SCALE:- 1 IN:40 FT.

S.NO.	KH.NO.	AREA IN HACT.	
		IN RECORD	IN SCHEME
01	669/630	1.14	1.14
		TOTAL	1.14 HT

11,400 SQ.MT./ 1,22,664 SQ.FT.

AREA STATEMENT


TOTAL AREA- 1,22,664 SQ.FT

RESIDENTIAL AREA	71071.00 SQ.FT.	57.94 %
I.C. SHOP	700.00 SQ.FT.	0.57 %
PARK/SW/MT.	6816.00 SQ.FT.	5.56 %
ROAD AREA	44077.00 SQ.FT.	35.93 %
TOTAL AREA	1,22,664 SQ.FT.	100 %

OFFICE USE ONLY

KHASRA BOUNDARY
SHOWN THUS

SIGNATURE
OWNER/ PRESIDENT/ SEC.
NAME/ ADDRESS

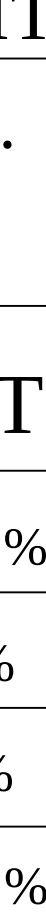

PROPOSED LAYOUT PLAN FOR
RESIDENTIAL PLOT'S SCHEME
ON SOGARIYA- CHANDRSAL
ROAD IN KHASRA NO.-669/630
VILLAGE:- SOGARIYA TEH.
LADPURA, DIST.- KOTA (RAJ.)



11,400 SQ.MT./ 1,22,664 SQ.FT.
AREA STATEMENT

OFFICE USE ONLY	
KHASRA BOUNDARY SHOWN THUS	

OFFICE USE ONLY


KHASRA BOUNDARY
SHOWN THUS




LEGEND	
	110MM PVC WATER PIPE LINE
	90MM PVC WATER PIPE LINE

SIGNATURE
OWNER/ PRESIDENT/ SEC.
NAME/ ADDRESS



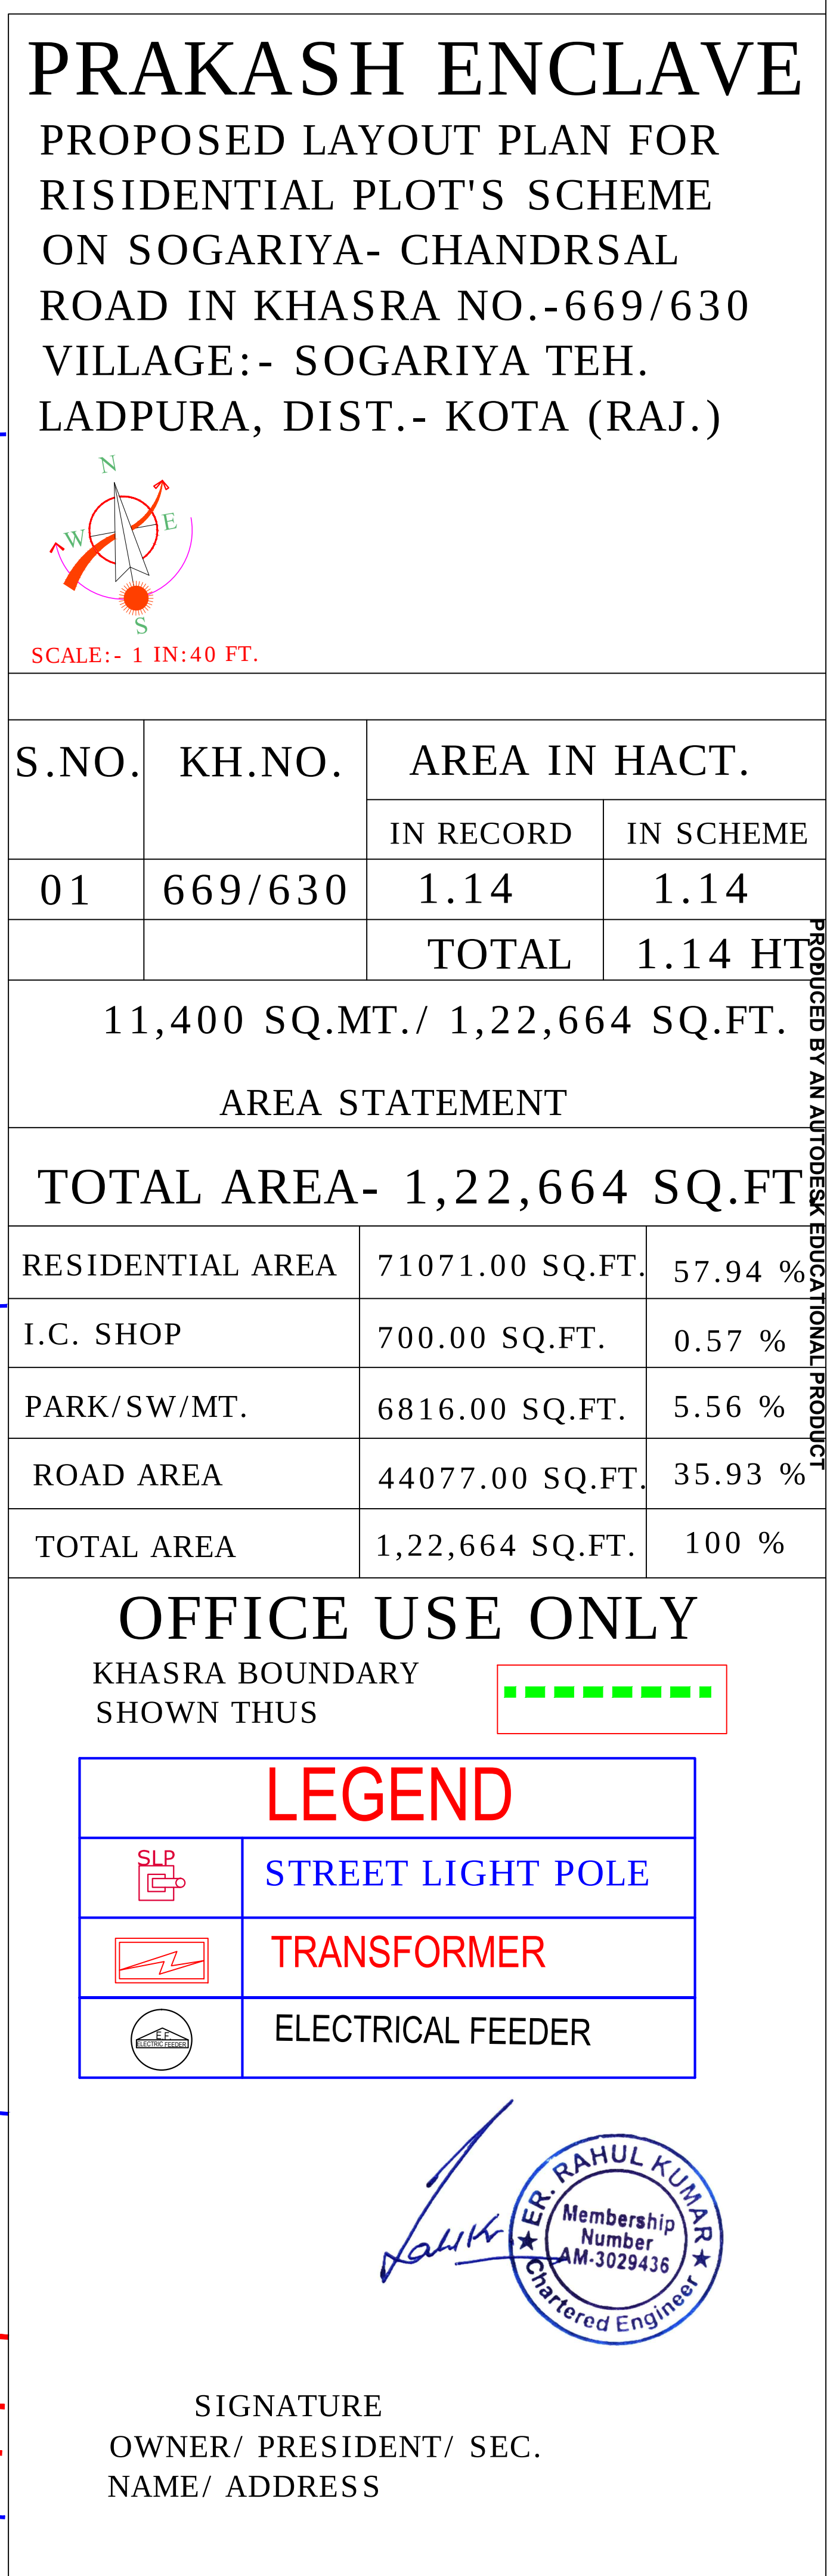

LAYOUT PLAN OF SANITATION (STORMWATER DRAINAGE SEWERAGE, STP, SOLID WATER DISPOSAL ETC.)

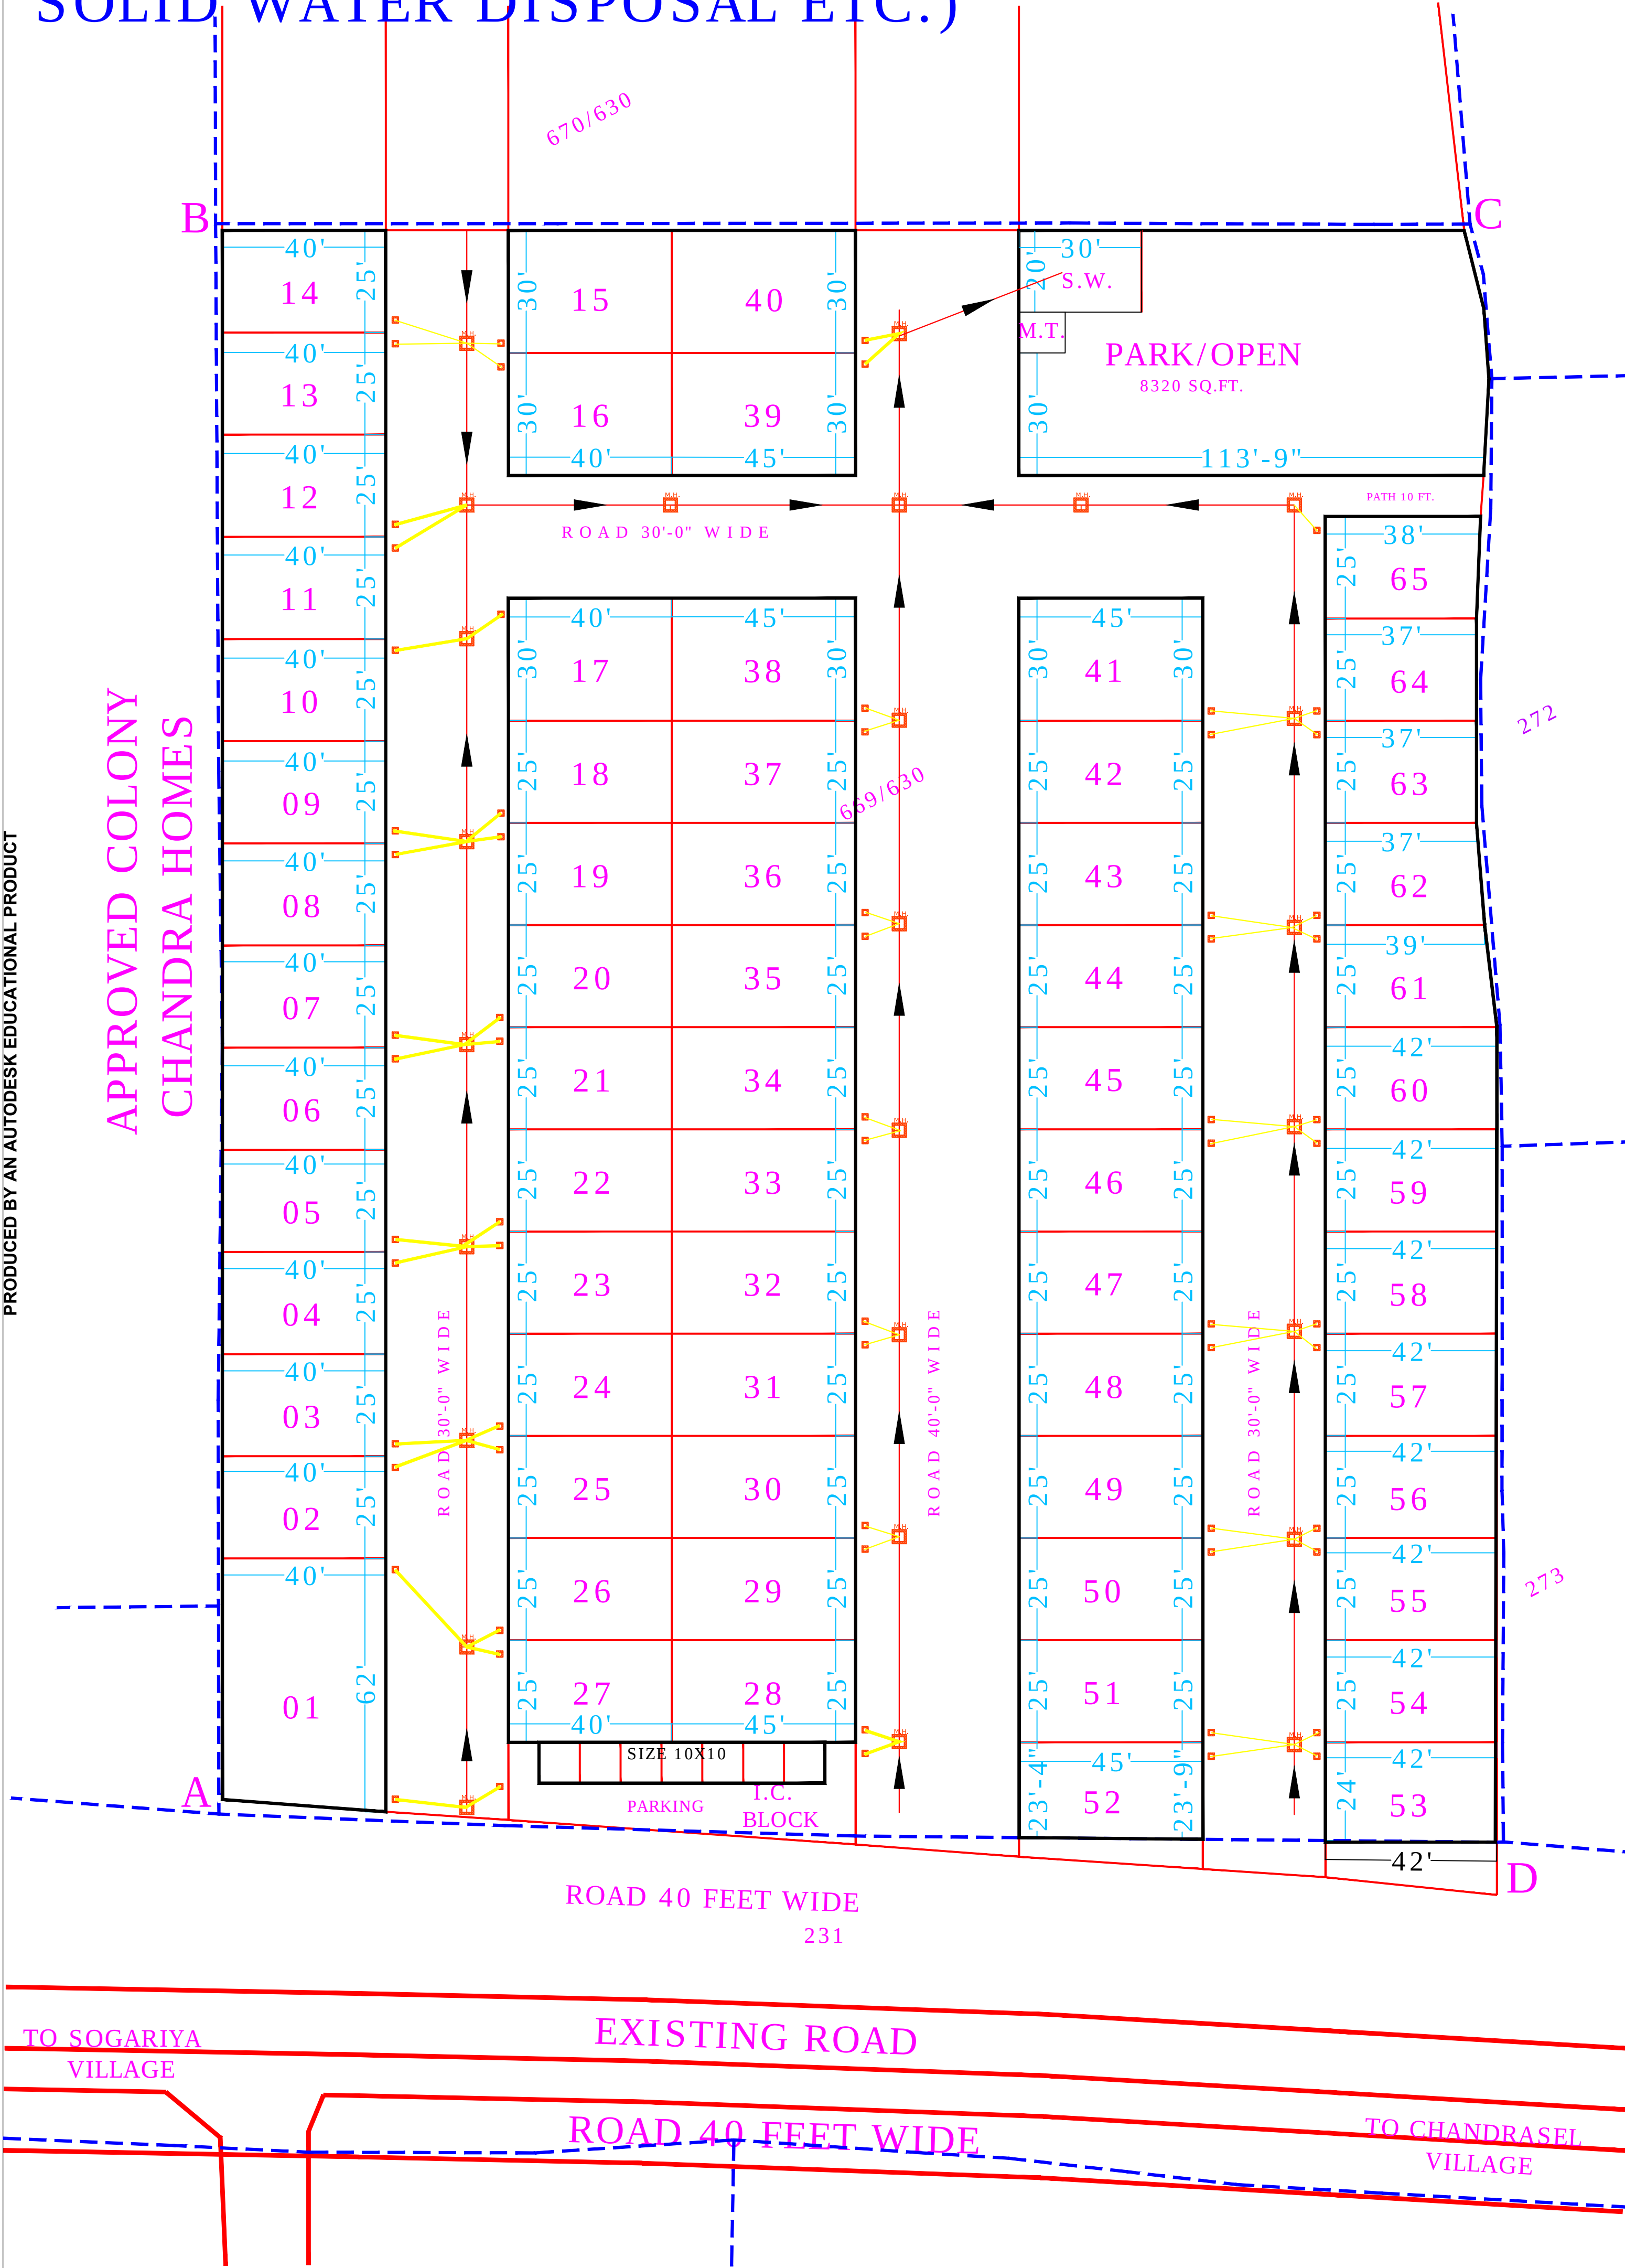

PRAKASH ENCLAVE

PROPOSED LAYOUT PLAN FOR
RISIDENTIAL PLOT'S SCHEME
ON SOGARIYA- CHANDRSAL
ROAD IN KHASRA NO.-669/630
VILLAGE:- SOGARIYA TEH.
LADPURA, DIST.- KOTA (RAJ.)

SCALE:- 1 IN:40 FT.

S.NO.	KH.NO.	AREA IN HACT.	
		IN RECORD	IN SCHEME
01	669/630	1.14	1.14
		TOTAL	1.14 HT

11,400 SQ.MT./ 1,22,664 SQ.FT.

AREA STATEMENT

TOTAL AREA- 1,22,664 SQ.FT

RESIDENTIAL AREA	71071.00 SQ.FT.	57.94 %
I.C. SHOP	700.00 SQ.FT.	0.57 %
PARK/SW/MT.	6816.00 SQ.FT.	5.56 %
ROAD AREA	44077.00 SQ.FT.	35.93 %
TOTAL AREA	1,22,664 SQ.FT.	100 %

OFFICE USE ONLY

KHASRA BOUNDARY
SHOWN THUS

LEGEND

	Sewer Main Hole
	House Connection Chamber
	200MM DWC SEWER PIPE LINE
	90MM PVC SEWER PIPE LINE
	Existing Line

ER. RAHUL KUMAR
Membership Number AM-3029436
Chartered Engineer

SIGNATURE
OWNER/ PRESIDENT/ SEC.
NAME/ ADDRESS