



Vipul
VIPUL AGARWAL
M.E.P. CONSULTANT
B.E. ELECTRICAL

LEGEND:-

----- **FRAMING BEAM**

LEGENDS:				
Mounting Height	No.	ID	Symbol	Description
IN RCC SLAB		CONDUIT		Rigid PVC 25mm dia. Conduit /1.5 sqmm Wire For Light Points
IN RCC SLAB		CONDUIT		Rigid PVC 25mm dia. Conduit /2.5 sqmm Wire For Light Circuits
IN RCC SLAB		CONDUIT		Submain Wire to DB From Main Panel on Ground Floor in 1nos. 32mm dia Conduits
CEILING	40	TL/C		LED CEILING TUBE LIGHT MAKE:- SYSKA LED CAT NO:- SSL-15-20W
CEILING	65	DL		Led 6" Down Lighter 20W (Surface Mounted) Make:- Syska Led Cat no:- SDL-15W GLD 6.5K/4K
+42"	02	SB		SWITCH BOARD
VENTILATOR HT.	01	CR		CEILING ROSE
VENTILATOR HT.	01	EXF		9" DIA FRESH AIR FAN
+78"	01	ML		12X2 LED MIRROR LIGHT MAKE:- SYSKA LED CAT NO:- FPL-12X2
+60"	01	MCB DB		MCB DISTRIBUTION BOARD

SERVICES CONSULTANT

ASHI ASSOCIATES

F 9 / 440 , Keshav Marg Chitrakut Scheme,Jaipur
PH:91-0-93146-10438 ,0141-2440946,
Mail:vipul8599@yahoo.com



SPACE EDGE ARCHITECTS
ARCHITECTS, ENGINEERS AND INTERIOR DESIGNERS

B-6, GANESH KRIPA, MOTI MARG
BAPU NAGAR, JAIPUR -302015

Ph.: 0141-4062903, 9314510603
E-Mail: spaceedgejpr@gmail.com


PROJECT NAME :-
ELESTO -B

PROMOTER NAME :-
TEJAS HOMES

PROJECT ADDRESS :-
PROPOSED RESIDENTIAL BUILDING AT PLOT
NO 04, SCHEME- APNA BUNGALOW PHASE-3
(NIJI KHATEDARI), VILLAGE- ASARAPURA,
TEHSIL-SANGANER,JAIPUR, RAJASTHAN

DRAWING:
**STILT FLOOR ROOF
ELECTRIC CONDUIT PLAN**

DRN. BY:- RAJENDER	DATE 08-04-2025
CHKD. BY:- SANJAY	
APPD. BY:- VIPUL AGARWAL	

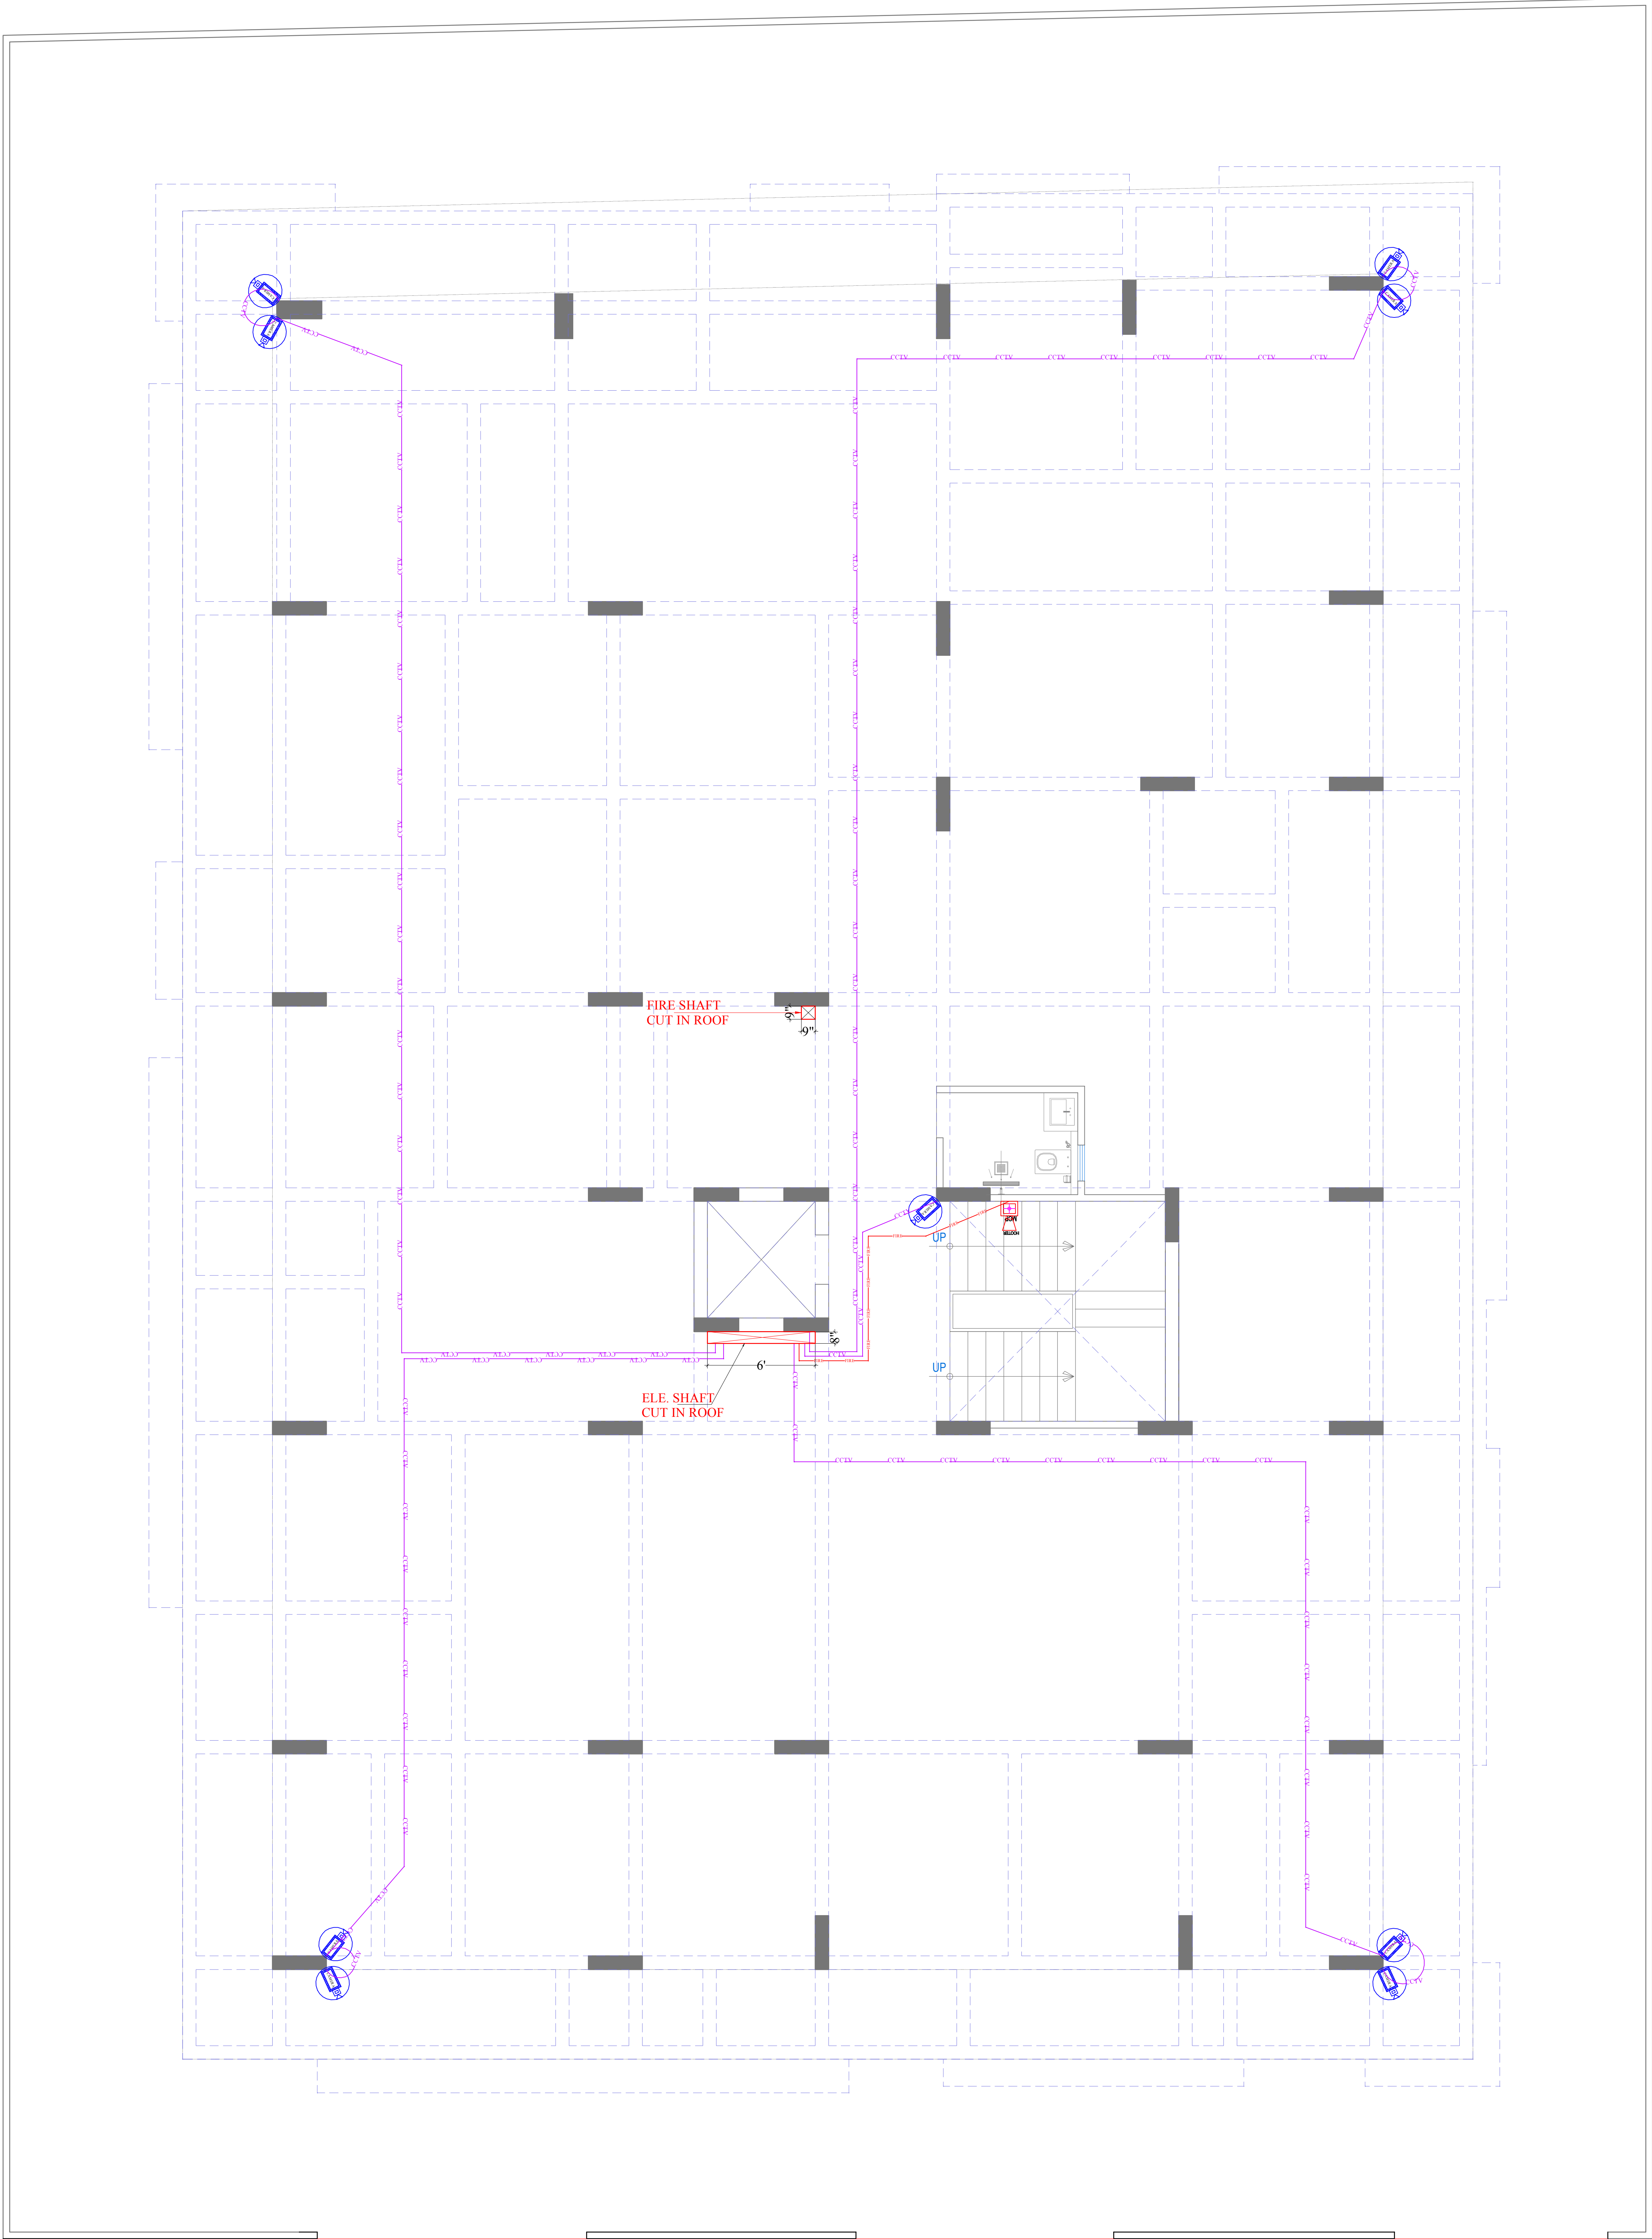

Vipul
VIPUL AGARWAL
M.E.P. CONSULTANT
B.E. ELECTRICAL

LEGEND:-

FRAMING BEAM

LEGENDS:

Mounting Height	No.	I D	Symbol	Description
IN RCC SLAB		CONDUIT	— FIRE	Rigid PVC 25mm dia. Conduit / 2X1.5 sq. mm Copper Wire For Fire Alarm
IN RCC SLAB		CONDUIT	— CCTV	Rigid PVC 25mm dia. Conduit / 3+1 Coaxial Wire / Cat 6 UTP Cable For Security Camera (C.C.T.V.).
+42"	01	MCP		MANUAL CALL POINT
+90"	01	HO		HOOTER POINT
+90"	09	CCTV		WALL MOUNTED CCTV CAMERA

SERVICES CONSULTANT

ASHI ASSOCIATES

F 9 / 440 , Keshav Marg Chitrakut Scheme,Jaipur
PH:91-0-93146-10438 ,0141-2440946,
Mail:vipul8599@yahoo.com



SPACE EDGE ARCHITECTS
ARCHITECTS, ENGINEERS AND INTERIOR DESIGNERS

B-6, GANESH KRIPA, MOTI MARG
BAPU NAGAR, JAIPUR -302015

Ph.: 0141-4062903, 9314510603
E-Mail: spaceedgejpr@gmail.com

PROJECT NAME :-

ELESTO -B

PROMOTER NAME :-

TEJAS HOMES


PROJECT ADDRESS :-

PROPOSED RESIDENTIAL BUILDING AT PLOT
NO 04, SCHEME- APNA BUNGALOW PHASE-3
(NIJI KHATEDARI), VILLAGE- ASARAPURA,
TEHSIL-SANGANER,JAIPUR, RAJASTHAN


DRAWING:

STILT FLOOR ROOF LV
CONDUIT PLAN



DRN. BY:-	DATE
RAJENDER	08-04-2025
CHKD. BY:-	
SANJAY	
APPD. BY:-	
VIPUL AGARWAL	

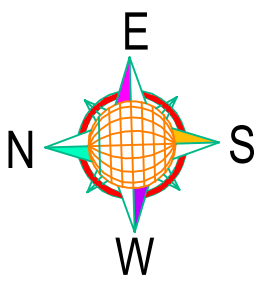

NOTE:-
THIS SLD HAS BEEN PREPARED AS PER CONCEPT STAGE DATA AVAILABLE WITH US. KINDLY CONTACT US FOR FINAL SLD & DETAILS BEFORE PLACING ORDER FOR FABRICATION. WE SHALL NOT BE RESPONSIBLE, IF THE PANELS ARE UNDER UTILISED OR OVER LOADED AT ANY STAGE.

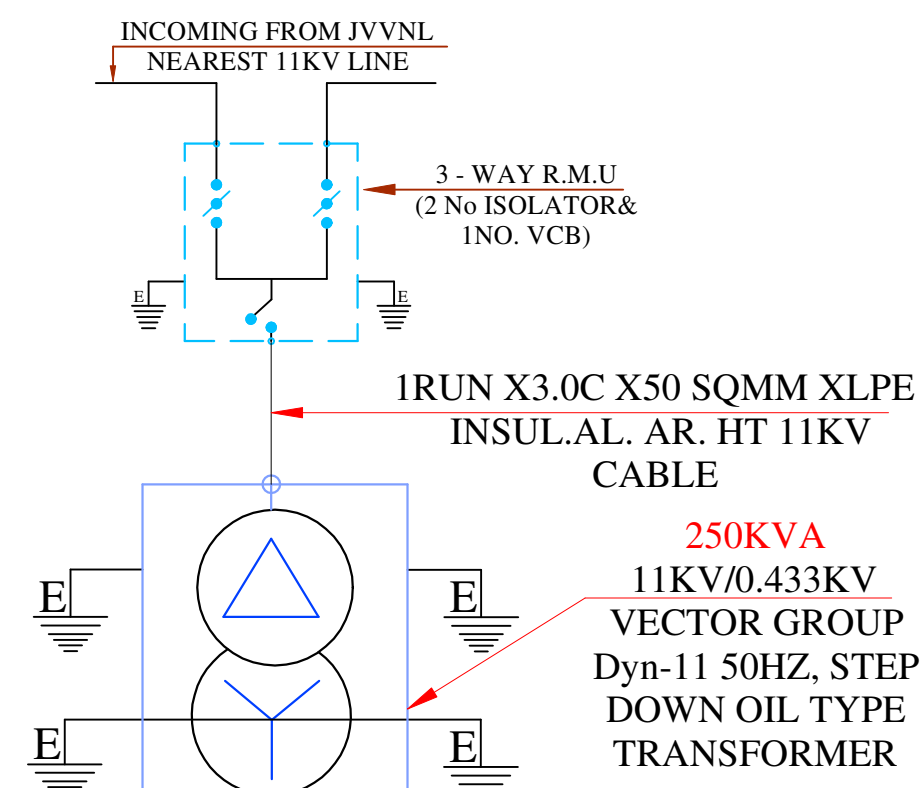

MAIN LT PANEL

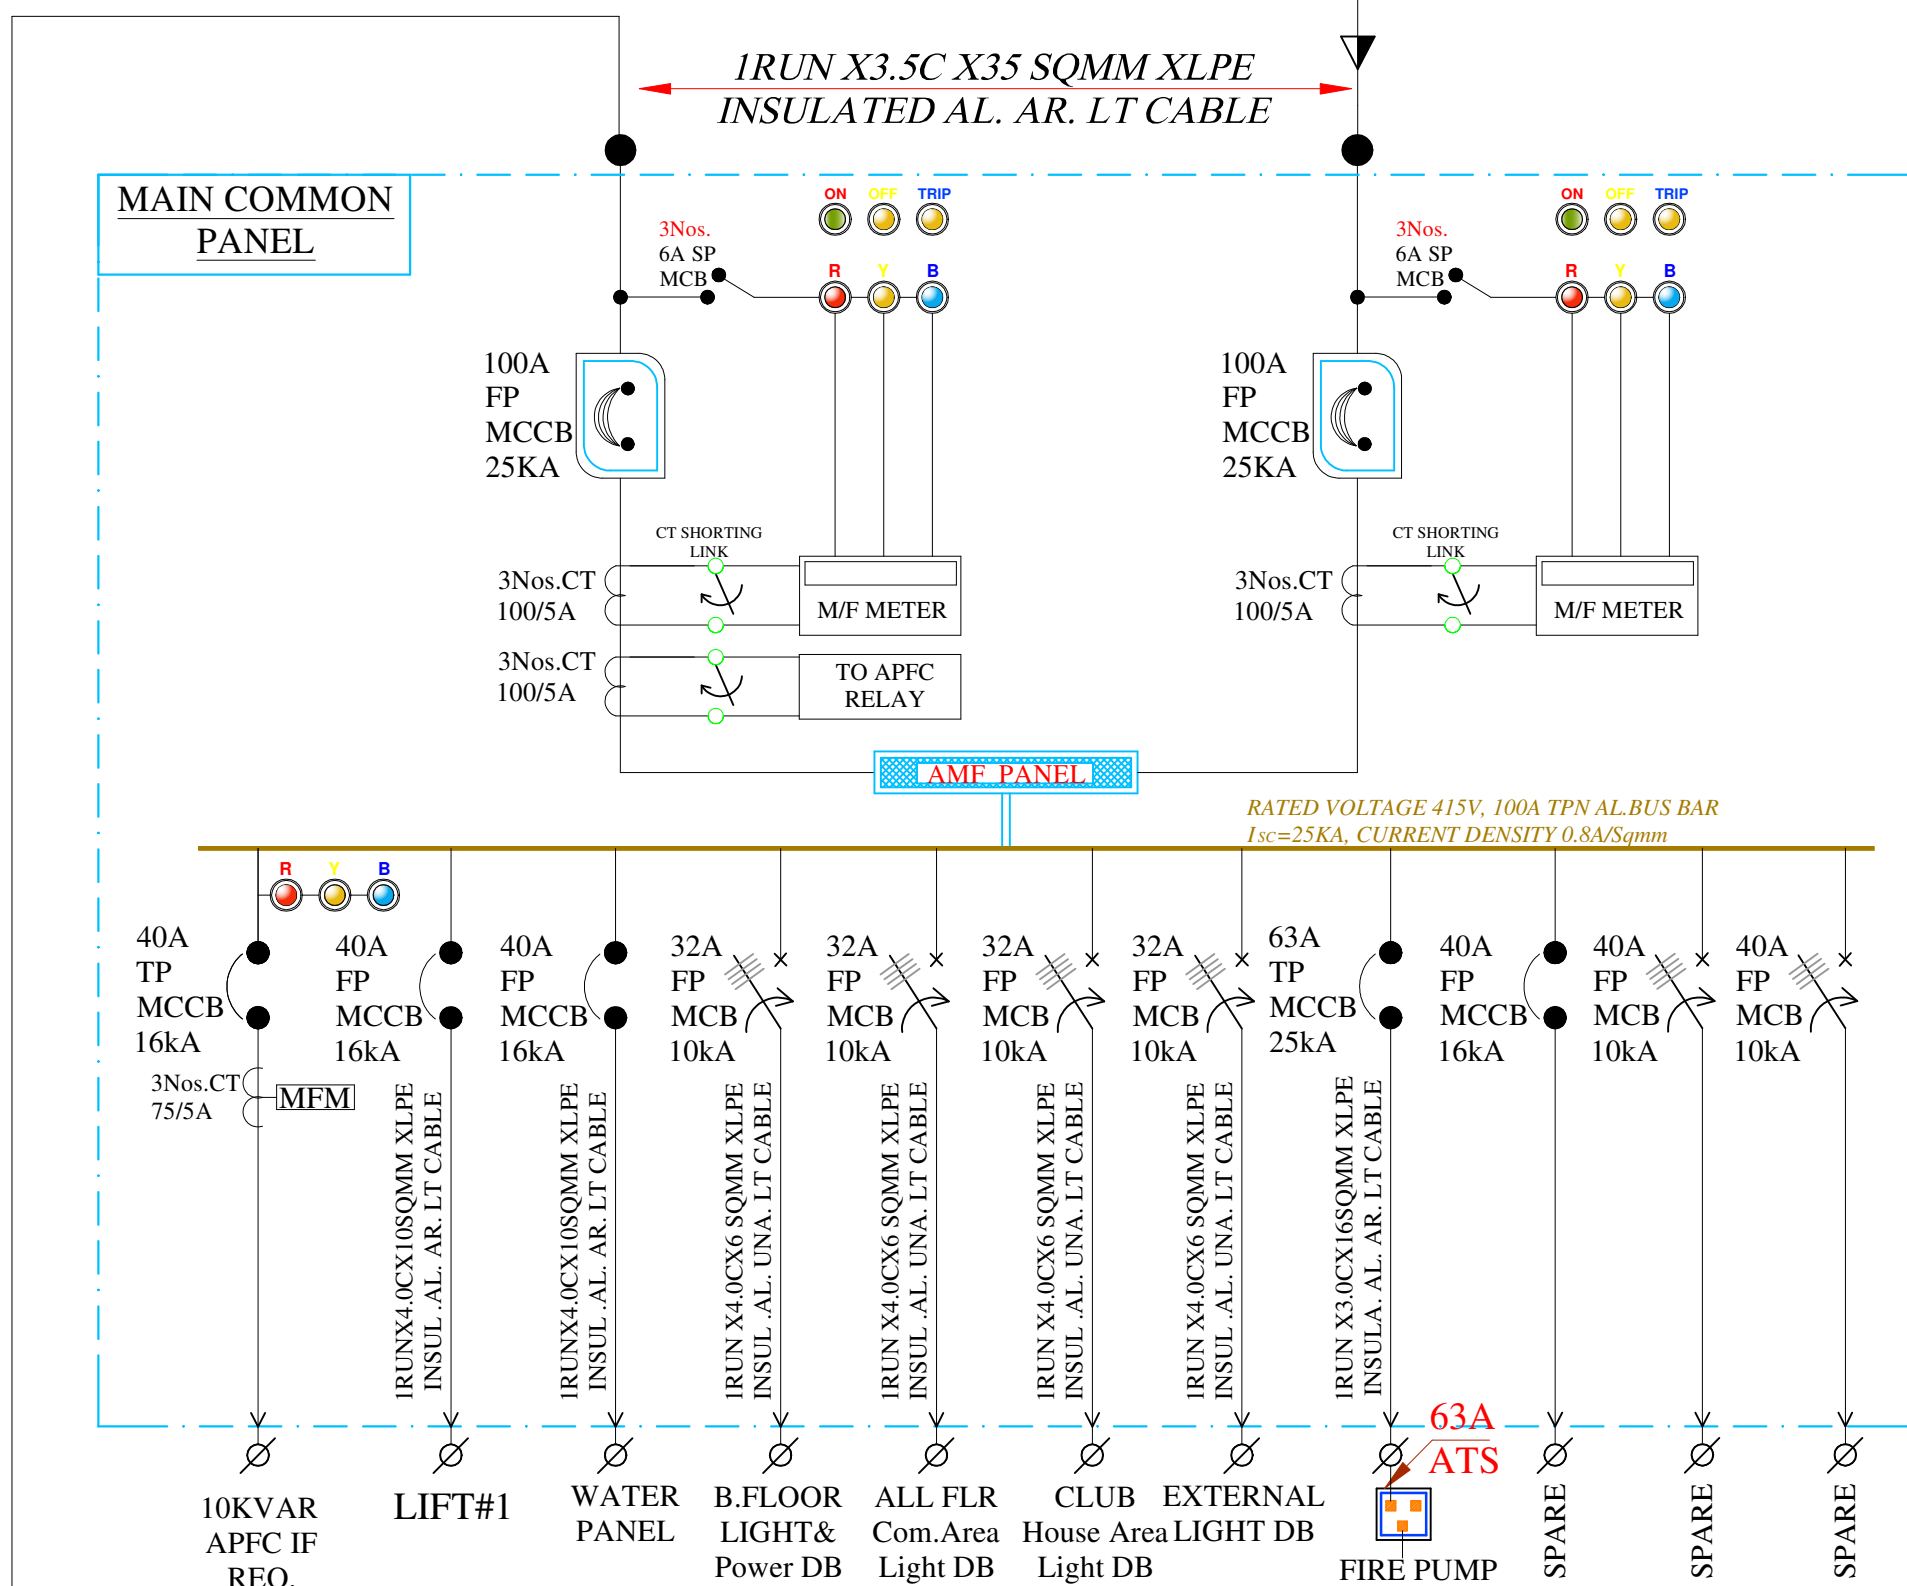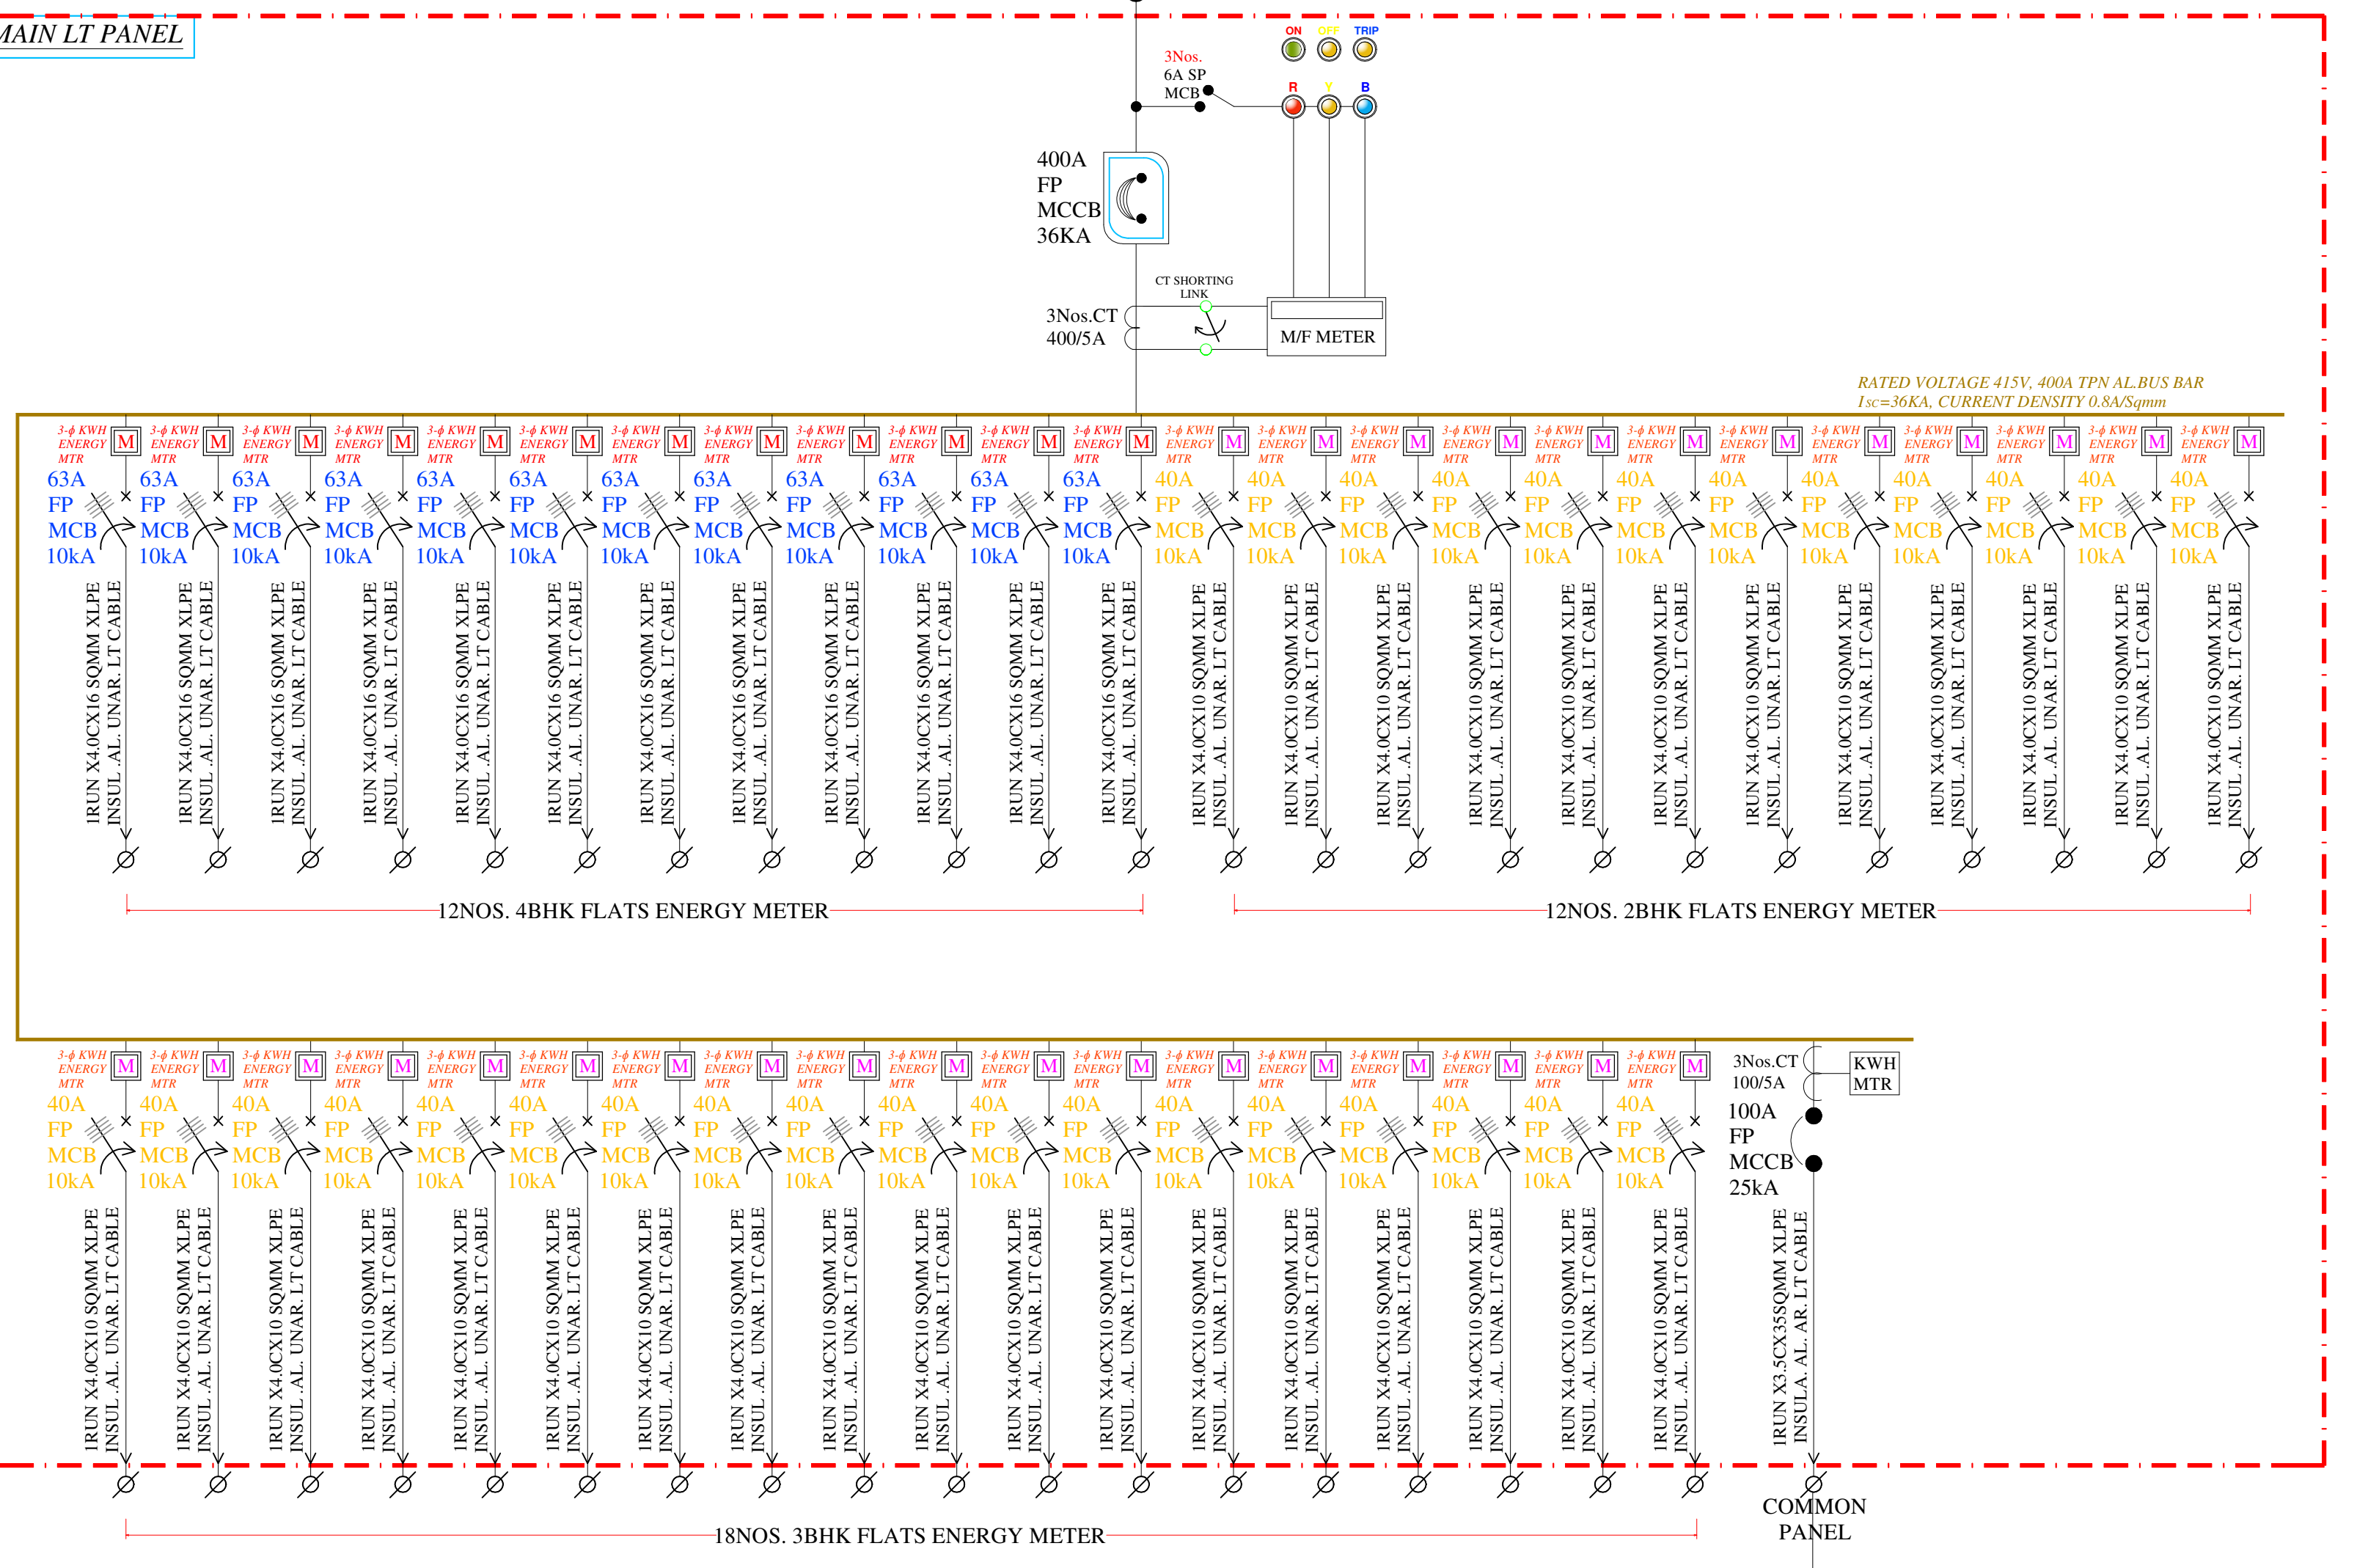

For TEJAS HOMES
Sultan
Prop./Auth. Sign.

Vipul
VIPUL AGARWAL
M.E.P. CONSULTANT
B.E. ELECTRICAL

SERVICES CONSULTANT

ASHI ASSOCIATES
F 9 / 440 , Keshav Marg Chitrakut Scheme, Jaipur
PH: 91-0-93146-10438 , 0141-2440946,
Mail: vipul8599@yahoo.com

**space
edge** Architects
ARCHITECTS, ENGINEERS AND INTERIOR DESIGNERS

SPACE EDGE ARCHITECTS
ARCHITECTS, ENGINEERS AND INTERIOR DESIGNERS
B-6, GANESH KRIPA, MOTI MARG
BAPU NAGAR, JAIPUR -302015
Ph.: 0141-4062903, 9314510603
E-Mail: spaceedgejpr@gmail.com

PROJECT NAME :-

ELESTO -B

PROMOTER NAME :-

TEJAS HOMES

PROJECT ADDRESS :-

PROPOSED RESIDENTIAL BUILDING AT PLOT
NO 04, SCHEME- APNA BUNGALOW PHASE-3
(NIJI KHATEDARI), VILLAGE- ASARAPURA,
TEHSIL-SANGANER, JAIPUR, RAJASTHAN

DRAWING:
ALL DISTRIBUTION PANEL
SINGLE LINE DIAGRAM

DRN. BY:-
VICKY YADAV

DATE
15-05-2025

CHKD. BY:-
VICKY YADAV

APPD. BY:-
VIPUL AGARWAL

