

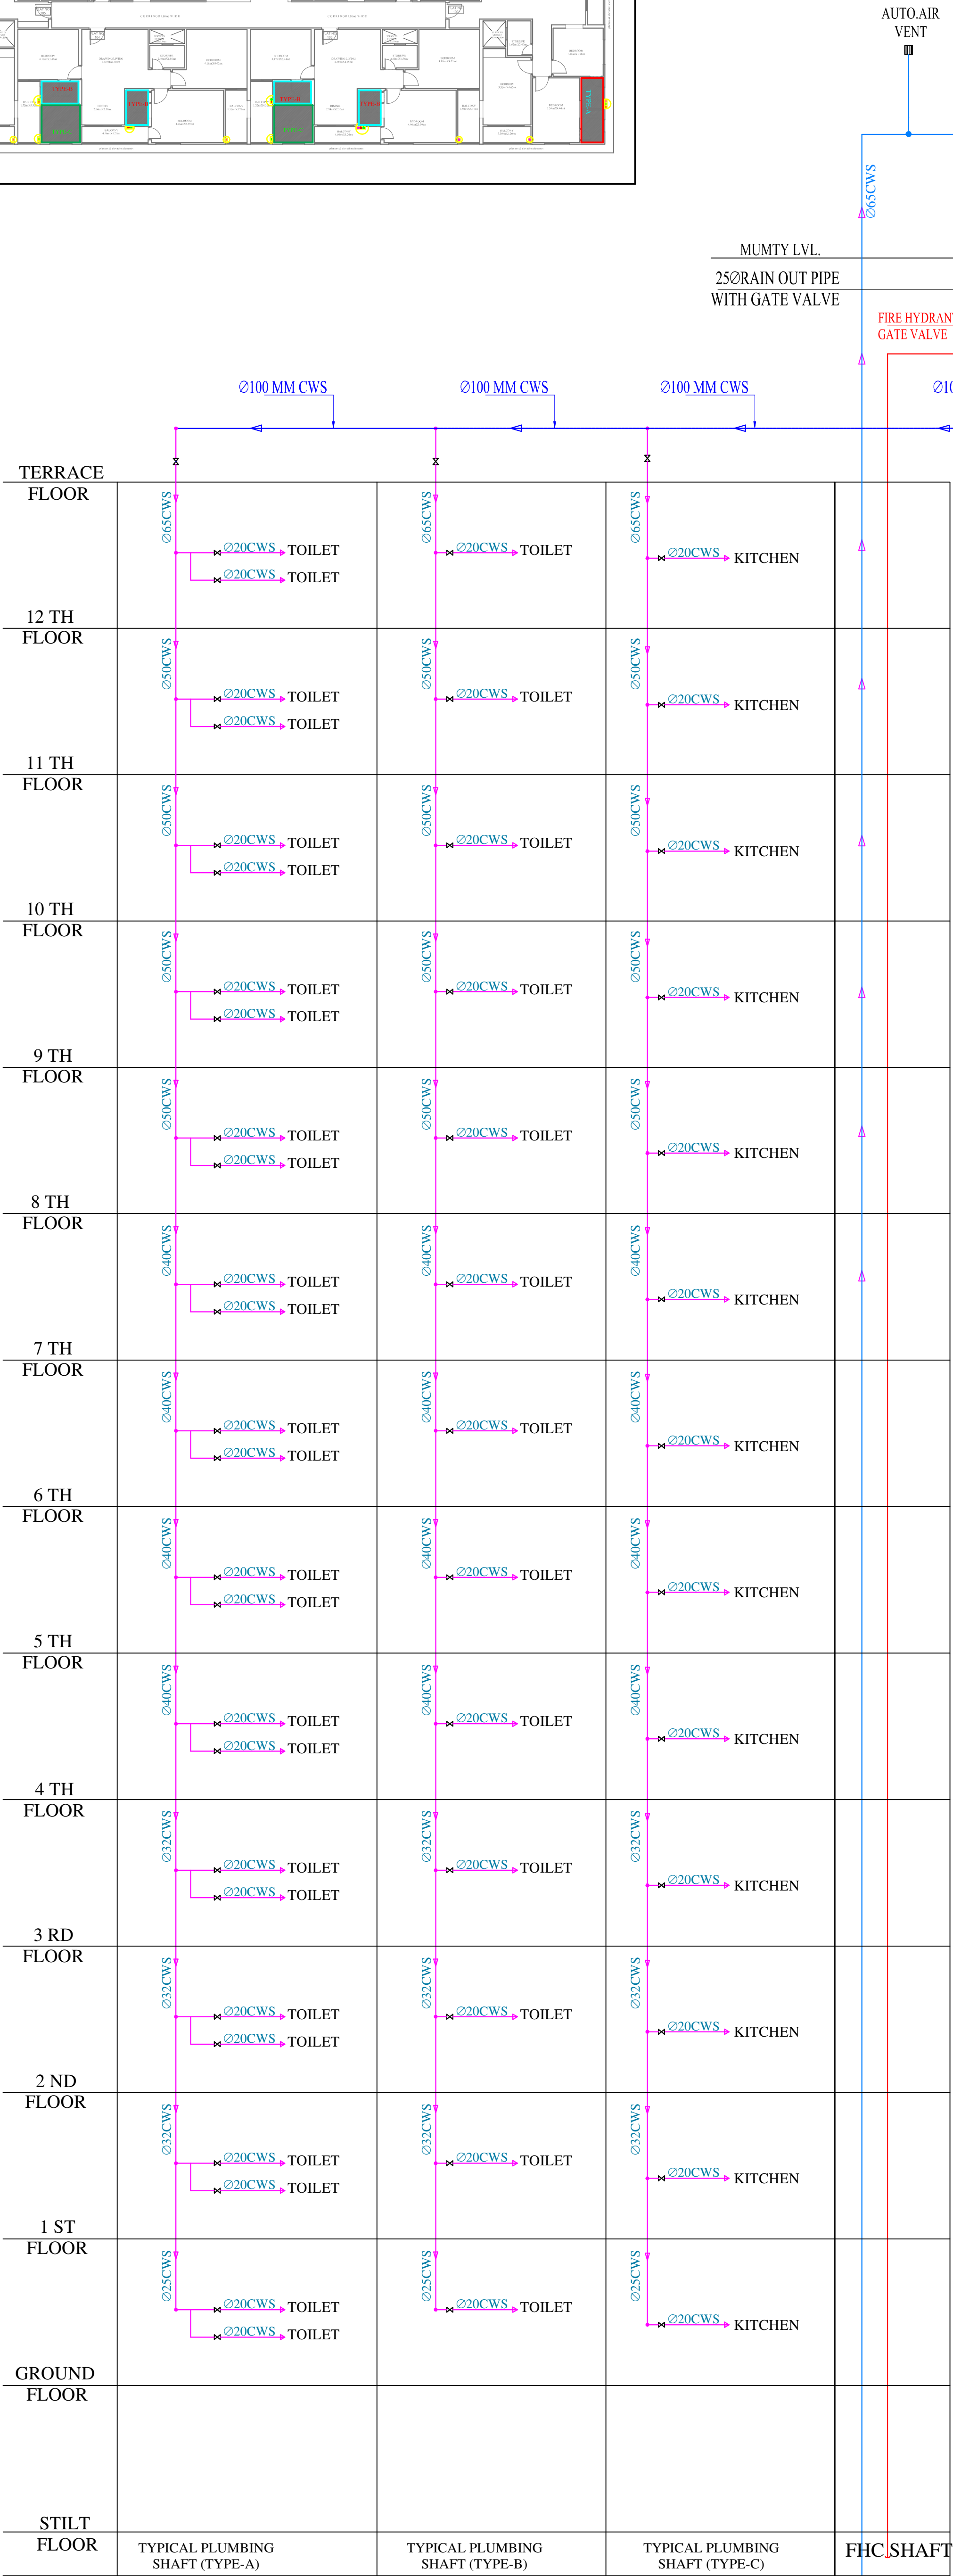


KEY PLAN

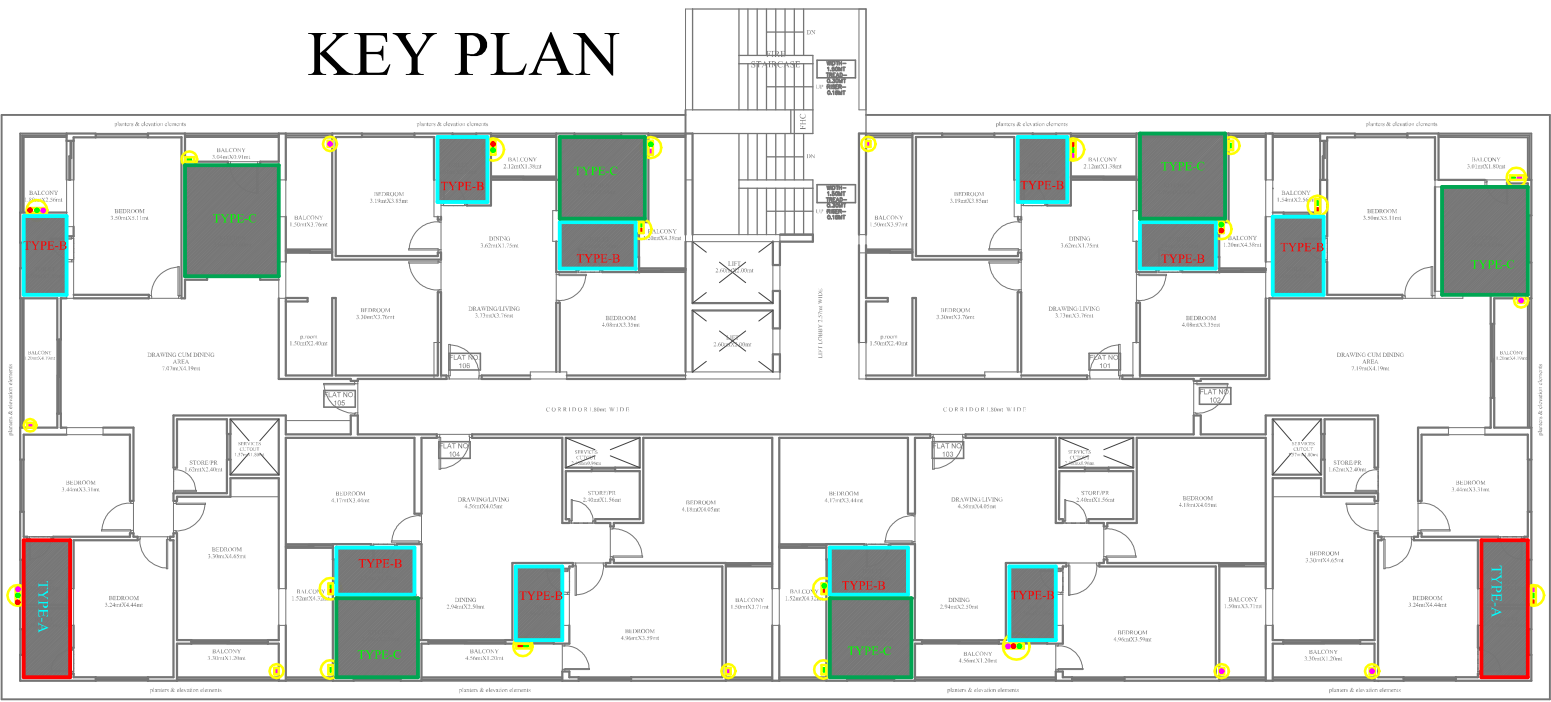

AUTO.AIR
VENT

FLOAT SWITCH-2 AT 10% TANK FULL
FLOAT SWITCH-1 AT 100% TANK FULL

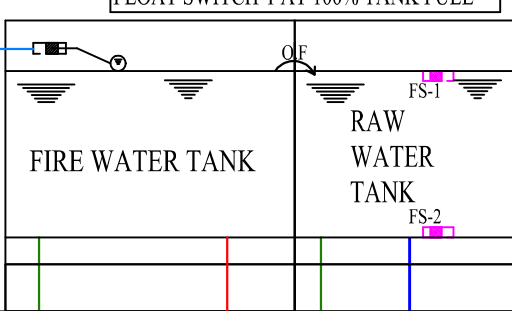

MUMTY LVL.
250RAIN OUT PIPE
WITH GATE VALVE

FIRE HYDRANT PIPE WITH
GATE VALVE DROP TO FHC

1000 GRAVITY COLD
WATER SUPPLY RING PIPE
WITH GATE VALVE

Vipul
VIPUL AGARWAL
M.E.P. CONSULTANT
B.E. ELECTRICAL

SERVICES CONSULTANT:
ASHI ASSOCIATES
F 9 / 440 , Keshav Marg
Chitrakut Scheme,Jaipur
PH:91-0-93146-10438 ,0141-2440946
Mail:vipul8599@yahoo.com

ARCHITECTS: –
KAPPRIS INNOVATION
VAISHALI NAGAR, JAIPUR
Phone No: 0141–4002369
email: –kapprisinnovation@gmail.com

PROJECT:-
**PROPOSED APARTMENT "GOLD
BELLAGIO", CP-6 CORNER,
SWAMI VIVEKANAND NAGAR
SCHEME, KOTA**

DRAWING:
**WATER SUPPLY
SCHEMATIC DIAGRAM**

