


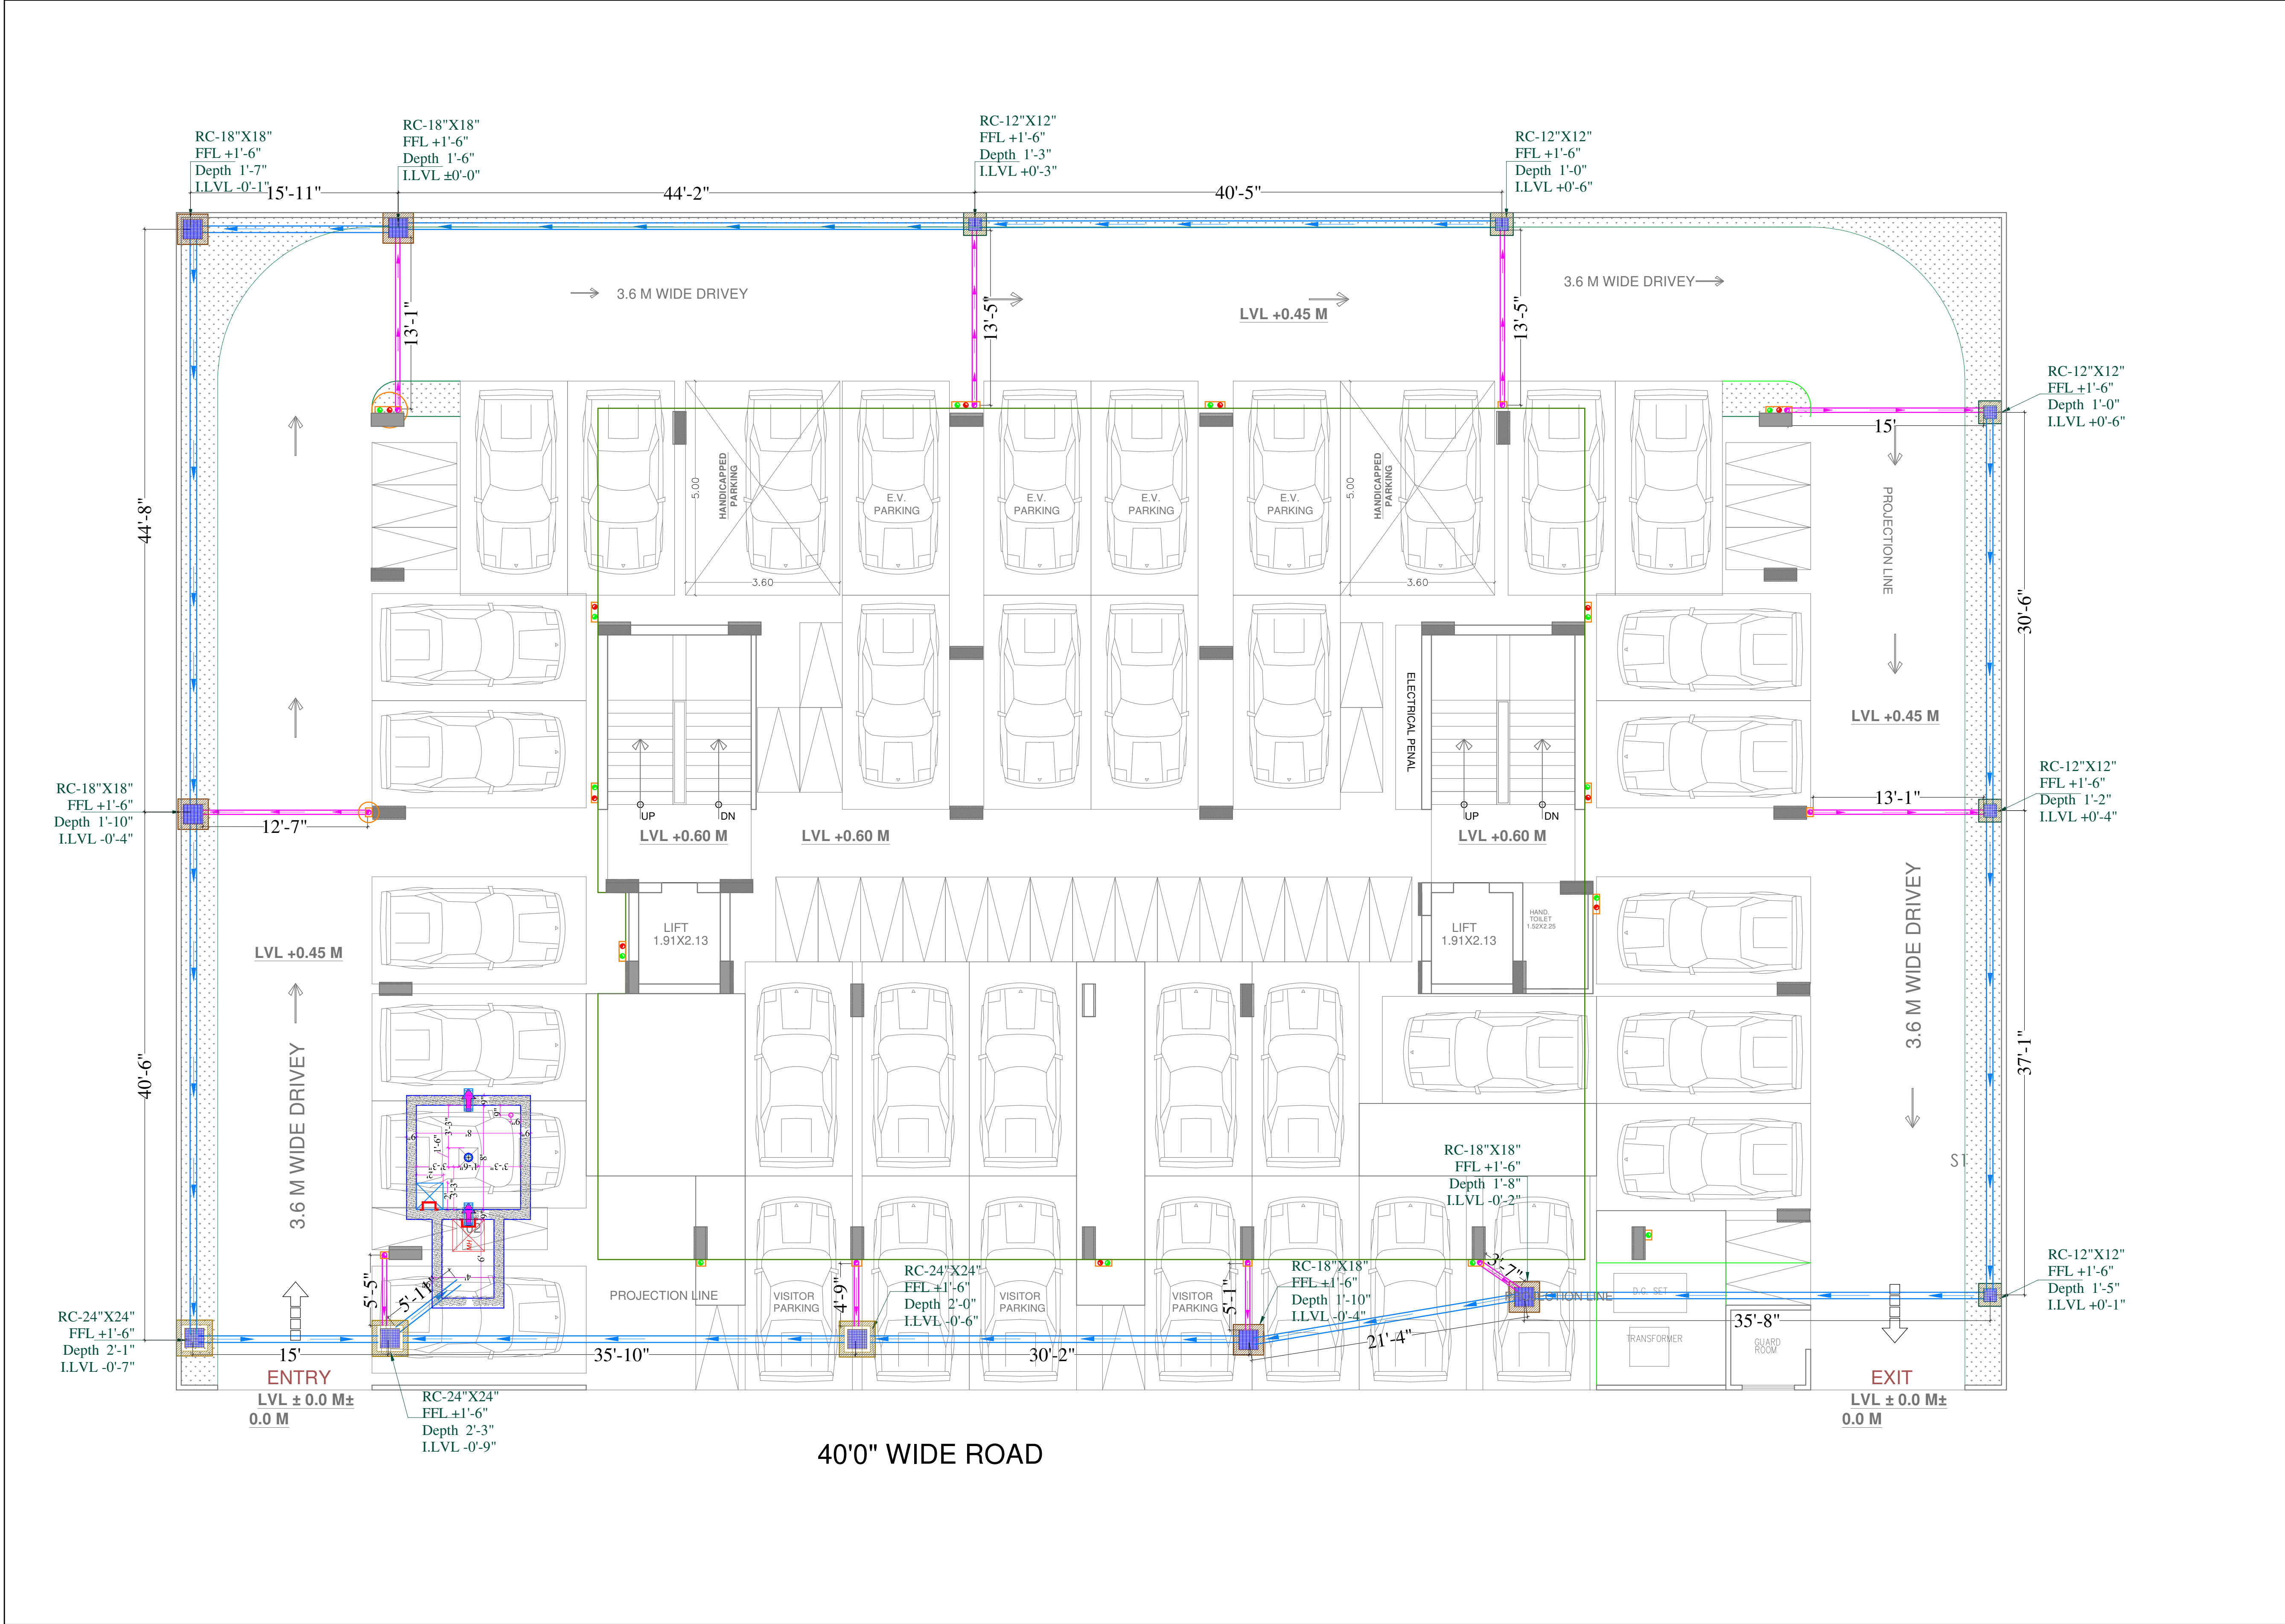

| SYMBOL                                                                                                  | DESCRIPTION   |
|---|---|
|   | 110 mm Soil Waste Water Pipe   |
|   | 110 mm Waste Water Pipe   |
|   | 110 mm Rain Water Pipe   |
|   | 160 mm Rain Water Pipe Slope 1:200   |
|   | 110 mm Rain Water Pipe Slope 1:200   |
|   | RC-300X300mm Depth According to Slope   |
|   | RC-450X450mm Depth According to Slope   |
|   | RC-600X600mm Depth According to Slope   |
|   | Flow Direction   |
| <div>ENVISION HEIGHTS</div> <div>श्री गुरु प्रो. ए. ए. ए.</div> <div>PARTNER</div>                      |   |
| <div>Vipul</div> <div>VIPUL AGARWAL</div> <div>M.E.P. CONSULTANT</div> <div>B.E. ELECTRICAL</div>       |   |
| PROJECT NAME                                                                                            |   |
| ENVISION HEIGHTS                                                                                        |   |
| FIRM NAME                                                                                               |   |
| ENVISION HEIGHTS                                                                                        |   |
| ADDRESS :-                                                                                              |   |
| PROPOSED RESIDENTIAL BUILDING AT PLOT NO. 47&46,46-A (WEST PART),46-A(EAST PART) AT SCHEME - RAIL NAGAR |   |
| SCALE:-                                                                                                 | NTS   |
| DATE:-                                                                                                  | 10-04-2024   |
| ARCHITECT:-                                                                                             | <div></div> <div>SPECS ARCHITECTS</div> <div>B-6, GANESH KRIPA, MOTI MARG, BAPU NAGAR JAIPUR - 302015. TEL. 9314510603, 0141-4062903</div> |
| DRAWING TITLE:-                                                                                         |   |
| EXTERNAL RAIN WATER PIPE ROUTE PLAN                                                                     |   |