
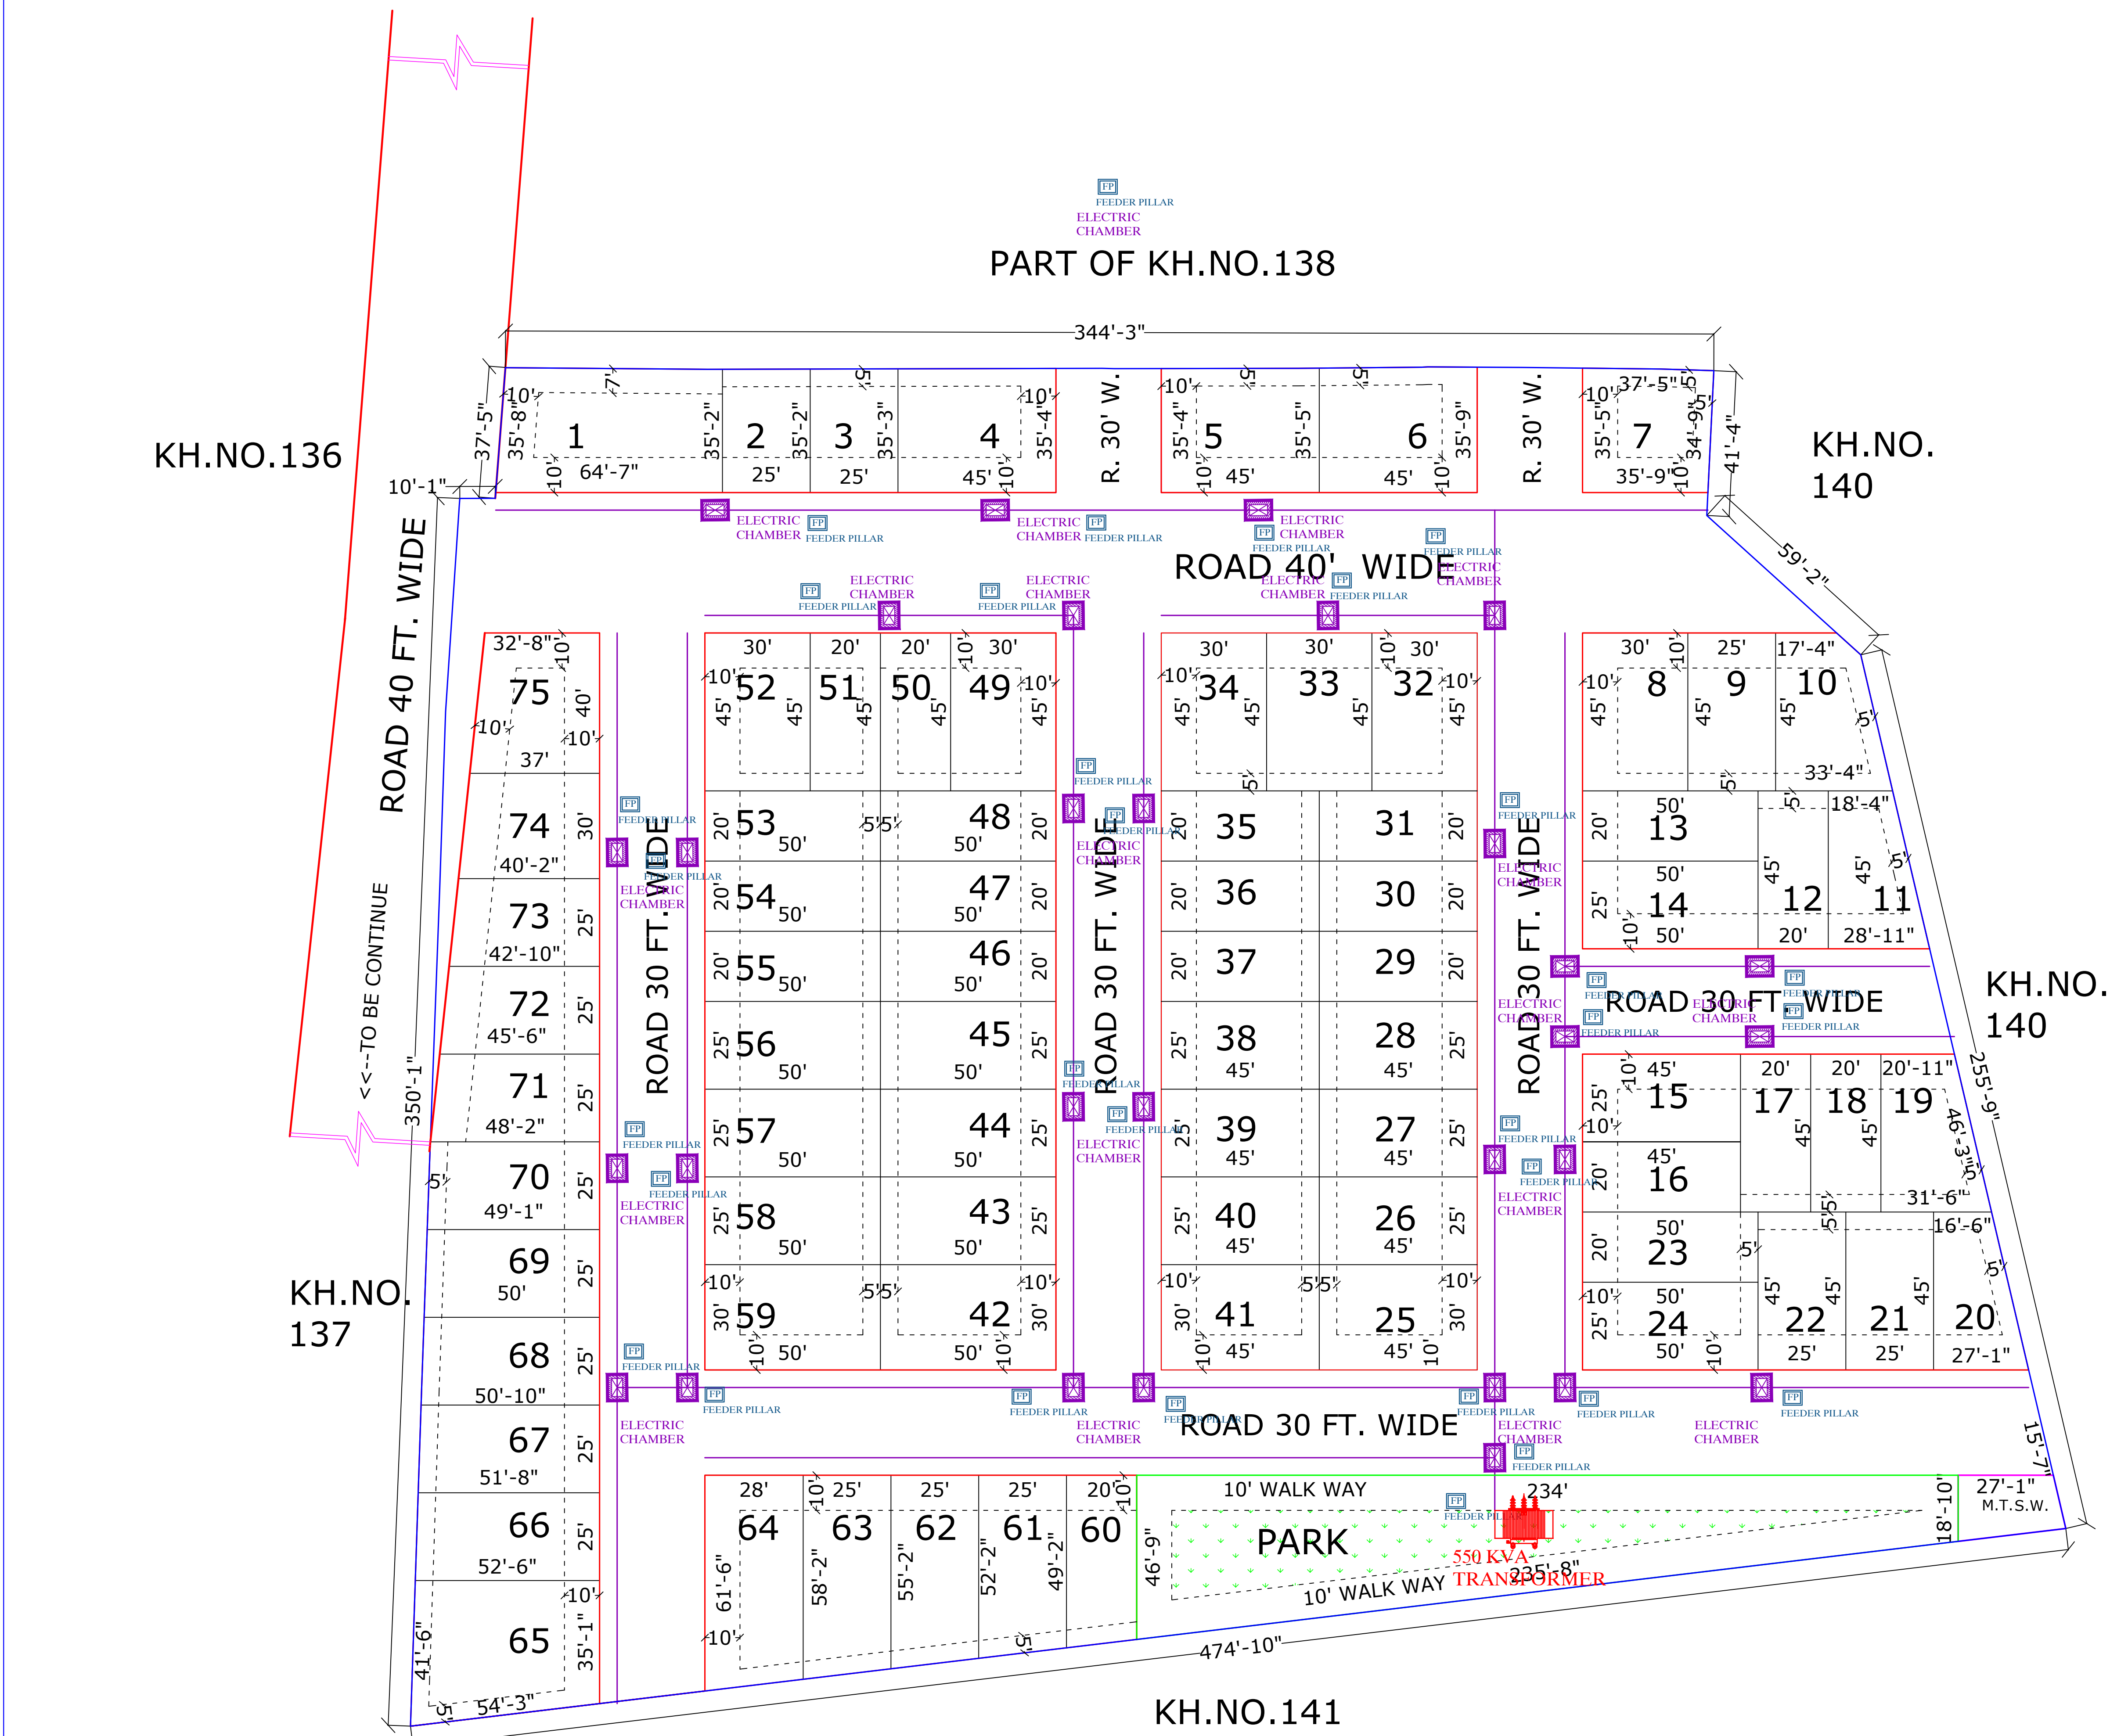


LAY OUT PLAN OF KHASRA NO. 138,138/2 OF VILLAGE UCHIYARDA AT JODHPUR

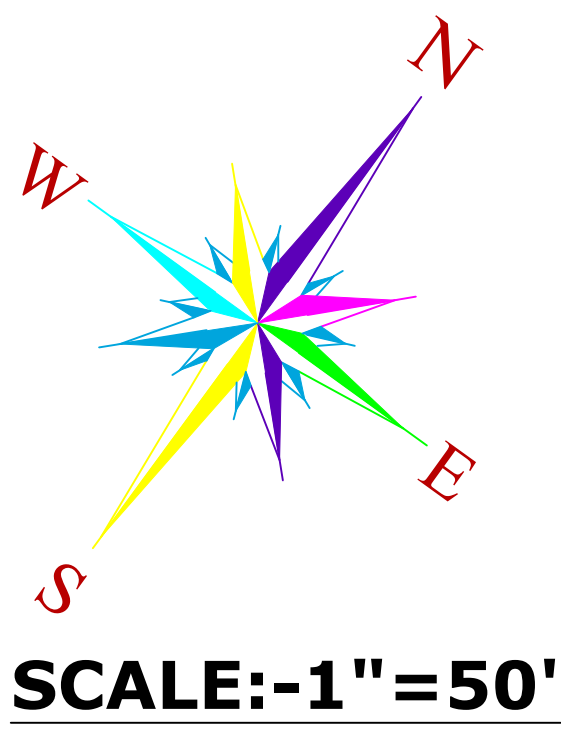


PLOT NO.	SQ.FT.	SQ.YDS.	SQ.MTR
1	2234.04	248.22	207.55
2	879.14	97.68	81.67
3	880.68	97.85	81.82
4	1589.11	176.57	147.64
5	1591.80	176.87	147.89
6	1604.31	178.26	149.05
7	1286.64	142.96	119.53
8	1350.00	150	125.42
9	1125.00	125	104.52
10	1245.81	138.42	115.74
11	1061.90	117.99	98.66
12	900.00	100	83.61
13	1000.00	111.11	92.90
14	1250.00	138.89	116.13
15	1125.00	125	104.52
16	900.00	100	83.61
17	900.00	100	83.61
18	900.00	100	83.61
19	1179.91	131.1	109.62
20	980.65	108.96	91.11
21	1125.00	125	104.52
22	1125.00	125	104.52
23	1000.00	111.11	92.90
24	1250.00	138.89	116.13
25	1350.00	150	125.42
26	1125.00	125	104.52
27	1125.00	125	104.52
28	1125.00	125	104.52
29	900.00	100	83.61
30	900.00	100	83.61
31	900.00	100	83.61
32	1350.00	150	125.42
33	1350.00	150	125.42
34	1350.00	150	125.42
35	900.00	100	83.61
36	900.00	100	83.61
37	900.00	100	83.61
38	1125.00	125	104.52
39	1125.00	125	104.52
40	1125.00	125	104.52
41	1350.00	150	125.42
42	1500.00	166.66	139.35
43	1250.00	138.89	116.13
44	1250.00	138.89	116.13
45	1250.00	138.89	116.13
46	1000.00	111.11	92.90
47	1000.00	111.11	92.90
48	1000.00	111.11	92.90
49	1350.00	150	125.42
50	900.00	100	83.61
51	900.00	100	83.61
52	1350.00	150	125.42
53	1000.00	111.11	92.90
54	1000.00	111.11	92.90
55	1000.00	111.11	92.90
56	1250.00	138.89	116.13
57	1250.00	138.89	116.13
58	1250.00	138.89	116.13
59	1500.00	166.67	139.36
60	959.63	106.63	89.16
61	1266.73	140.75	117.69
62	1341.37	149.04	124.62
63	1416.02	157.34	131.56
64	1674.56	186.06	155.57
65	2033.22	225.91	188.89
66	1301.96	144.66	120.96
67	1281.34	142.37	119.04
68	1260.24	140.03	117.09
69	1238.31	137.59	115.04
70	1216.33	135.15	113.00
71	1171.67	130.19	108.86
72	1104.85	122.76	102.64
73	1038.03	115.34	96.44
74	1157.44	128.6	107.53
75	1393.58	154.84	129.47
TOTAL AREA	89239.27	9915.49	8290.76



LAND USES ANALYSIS

PLOTS	AREA in Sq.yd.	AREA OF %
TOTAL PLOT AREA	9915.49	58.97 %
PARK AREA	853.16	05.07 %
M.T./S.W.D. AREA	54.95	00.33 %
ROAD AREA	5990.56	35.63 %
TOTAL SCHEME AREA	16814.16	100.00 %
Area in Bigha, = 08 BIGHA , 13 BISHWA , 14 BISHWANSI		

KEY - PLAN

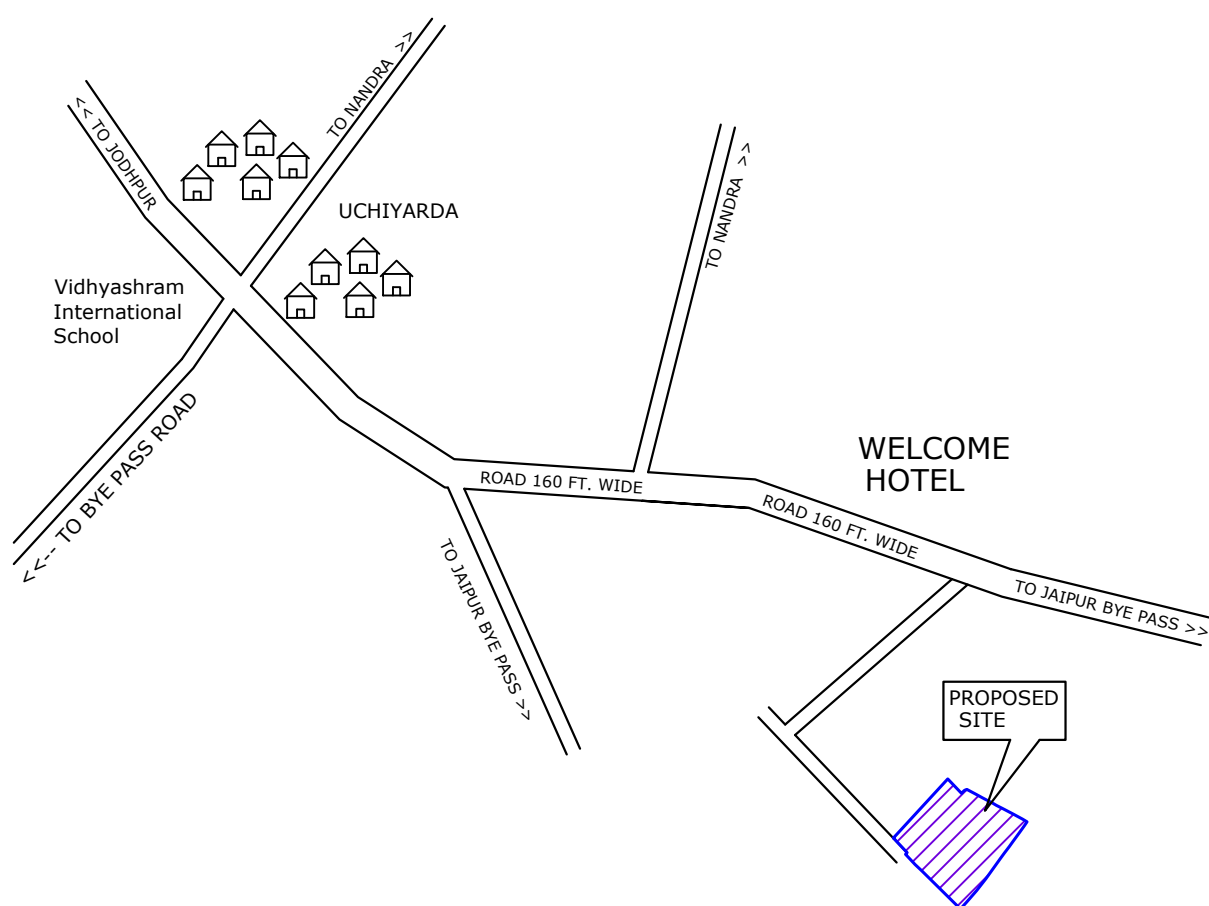

KHASRA MAP NOT TO SCALE

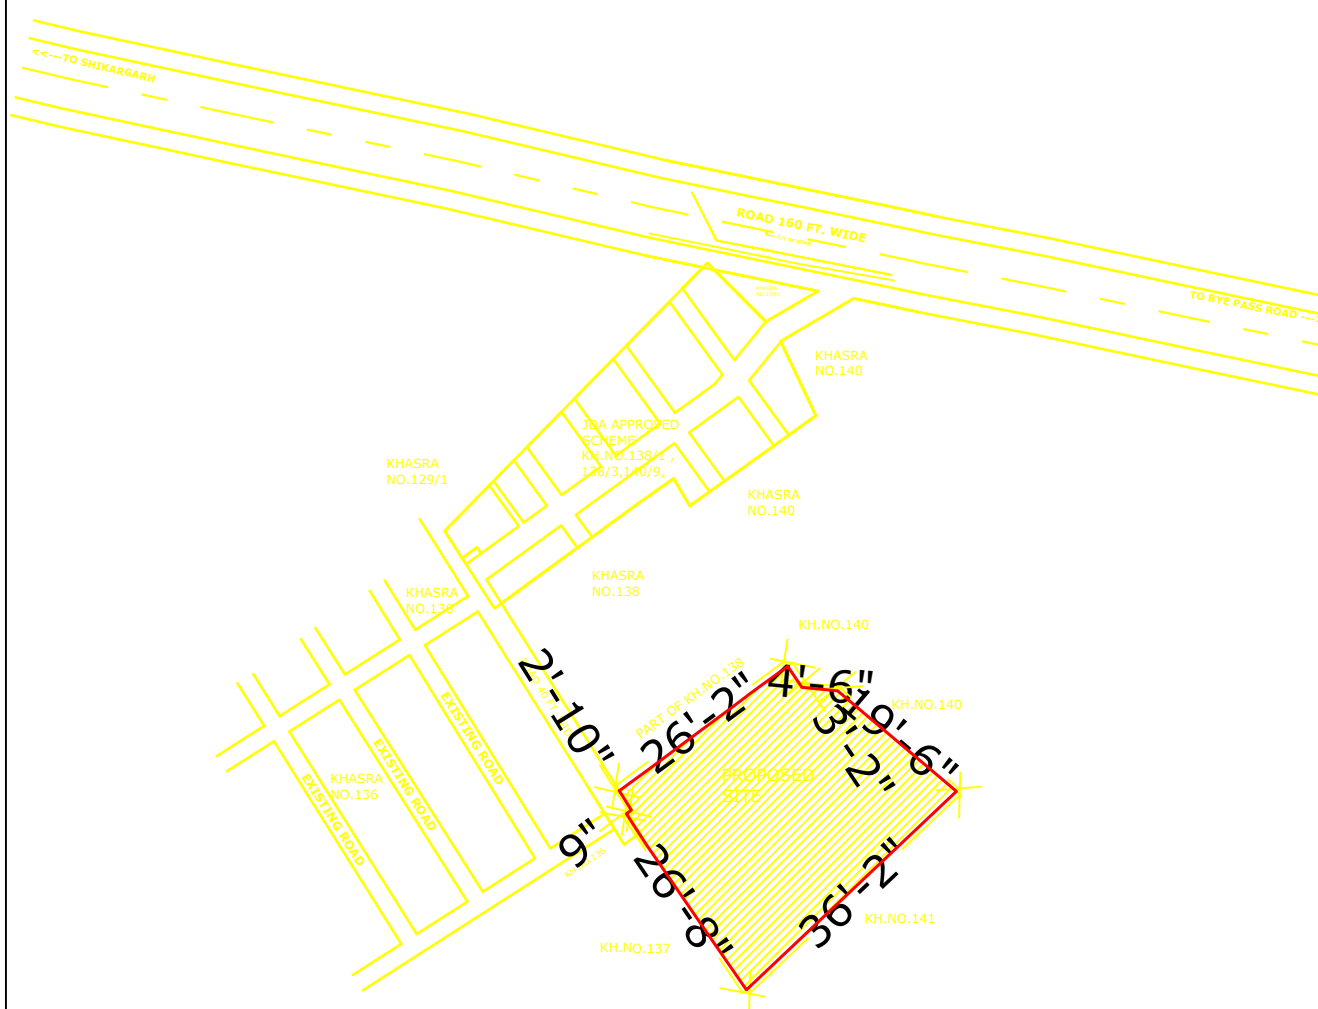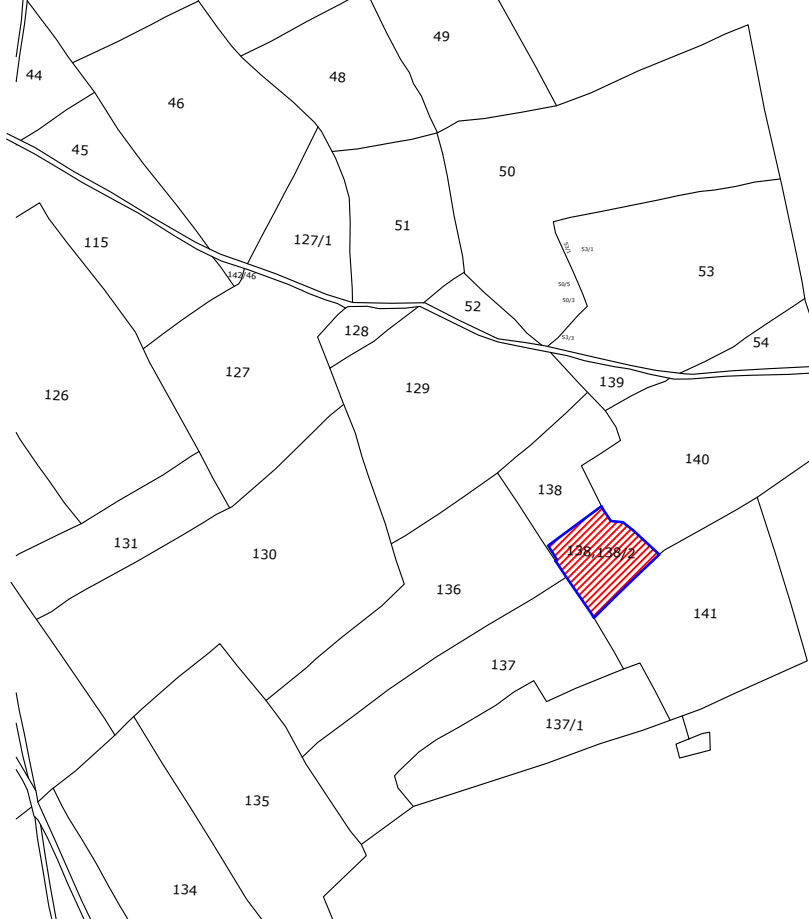

DRAWING TITLE - EXTERNAL ELECTRIC CABLE PIPE ROUTE WITH CHAMBER , TRANSFORMER PLAN

	ELECTRIC CABLE CHAMBER
	FEEDER PILLAR FOR PLOT ELECTRIC DISTRIBUTION SUPPLY
	11/0.433 kV , 550 KVA TRANSFORMER ON 2-POLE STRUCTURE WITH 3 WAY RMU

दिव्याजीत मारोठिया

DIVYAJEET MAROTHIA
B. TECH (CIVIL)