
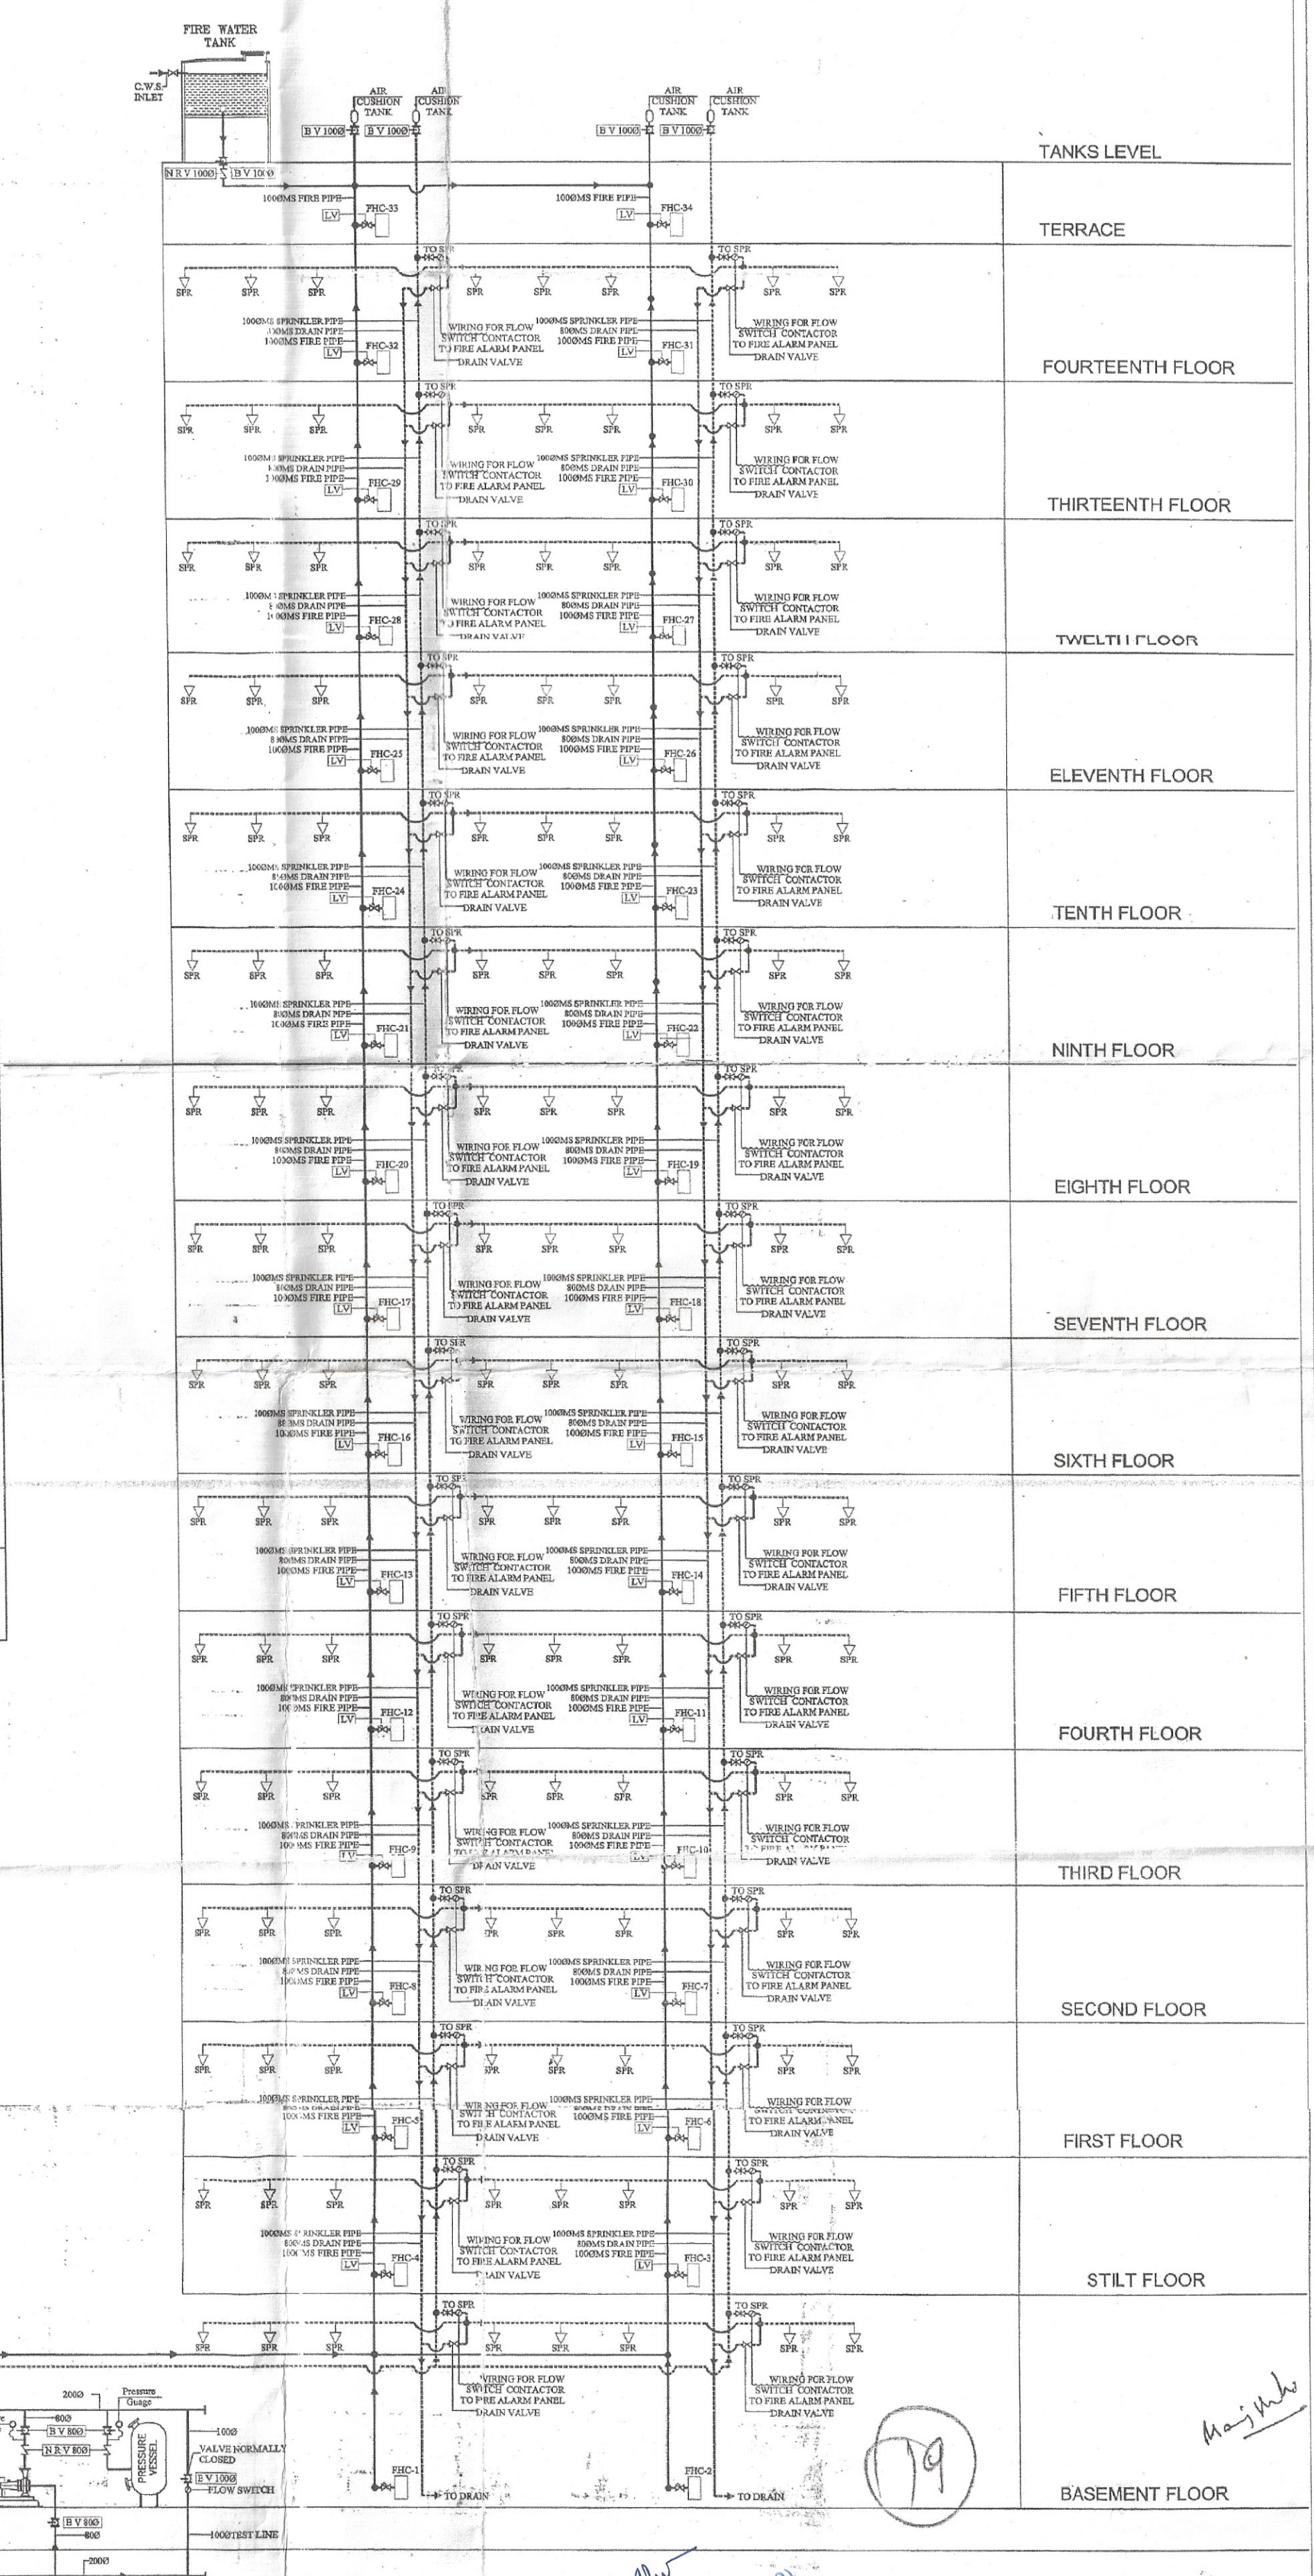
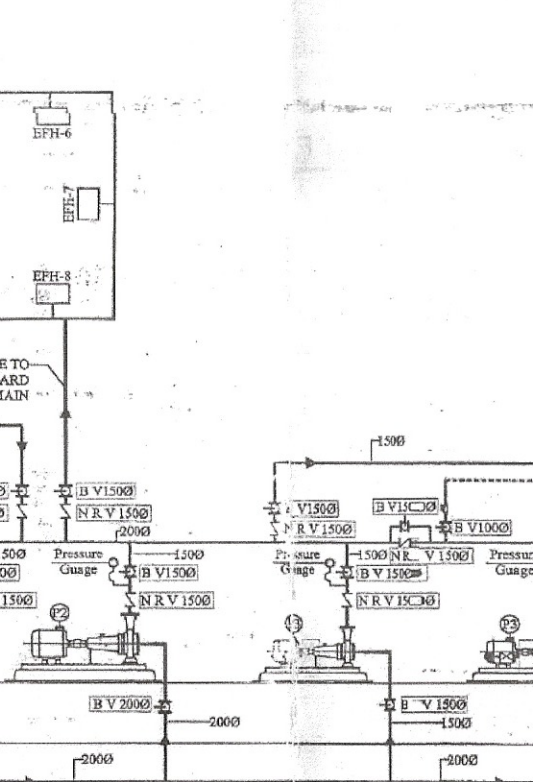
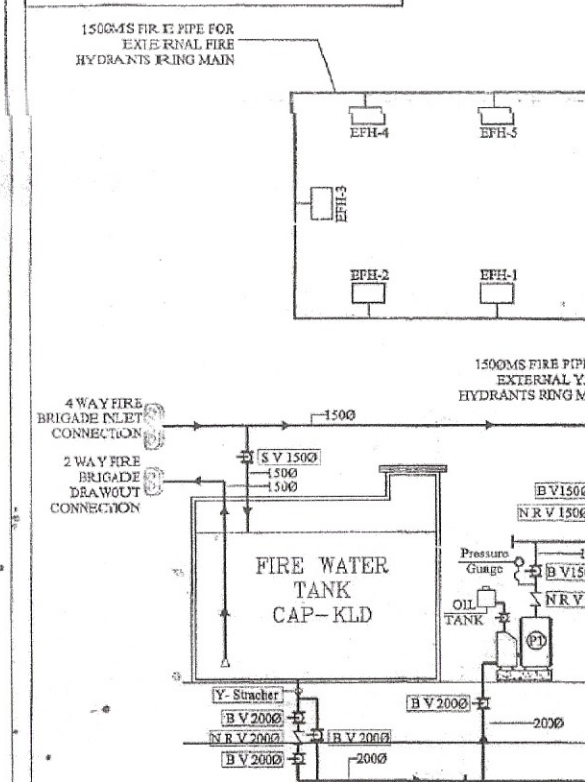
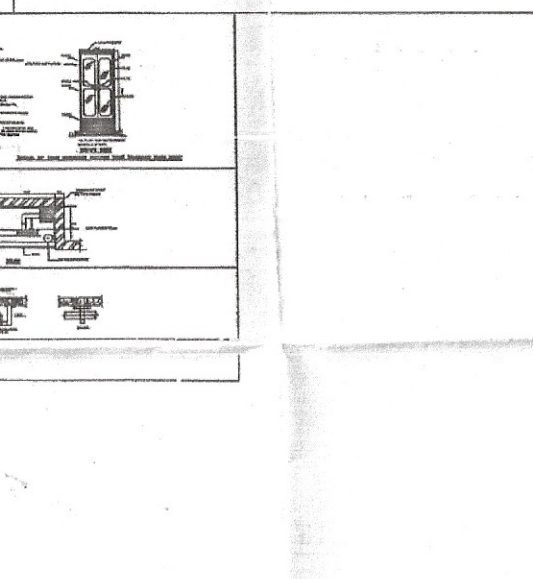


S.no.	Symbol	Description	Qty.	Size in mm
1.		Sluice Valve	01	1500
2.		Butter fly Valve	05	2000
3.		Butter fly Valve	08	1500
4.		Butter fly Valve	07	1000
5.		Butter fly Valve	05	800
6.		Non Return Valve	01	2000
7.		Non Return Valve	07	1500
8.		Non Return Valve	01	1000
9.		Non Return Valve	01	800
10.		Landing Valve Single headed	34	630
11.		Ball Valve	03	500
12.		Ball Valve	03	250
13.		Flow Switch	01	1000
14.		Flow Switch	03	800
15.		Y-Stracher	01	2000
16.		External Hydrant	08	
17.		Pressure Gauge	05	

S.NO.	DESCRIPTION	CAPACITY	HEAD	PRIME MOVER
P1	STAND BY PUMP	1620 LPM	70 M	DIESEL ENGINE
P2	MAIN HYDRANT PUMP	1620 LPM	70 M	ELECT. MOTOR
P3	JOCKEY PUMP (FOR HYDRANT SYSTEM)	180 LPM	70 M	ELECT. MOTOR

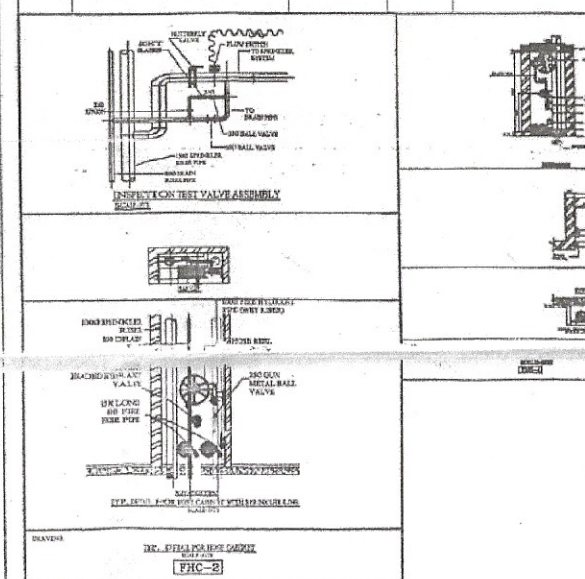

SERVICES CONSULTANT:
VIPUL CONSULTING
 F 9-354, BHARAT MARG,
 CHITRAKUT SCHEME, JAIPUR
 PH: 93 146-10438, 2440946
 MAIL: vipul8599@yahoo.com
 DATE: -10-12-2012

PROJECT:-
GROUP HOUSING COMPLEX
AT
SURYA NAGAR, ALWAR,
RAJASTHAN
PLOT NO GH-1

DEALT:-
SANJAY

DRAWN:-
VIJESH

CLIENT:-
**Project Manager
 NBCC (I) LTD.**

DWG TITLE:-
FIRE SCHEMATIC LAYOUT PLAN

ARCHITECT
AXIS
 8-A, KAILASH PATH, SURAJ NAGAR (W)
 CIVIL LINES, JAIPUR.
 PH. 0141-2221035, 9829058373
 E-Mail: axisarchitects@rediffmail.com