


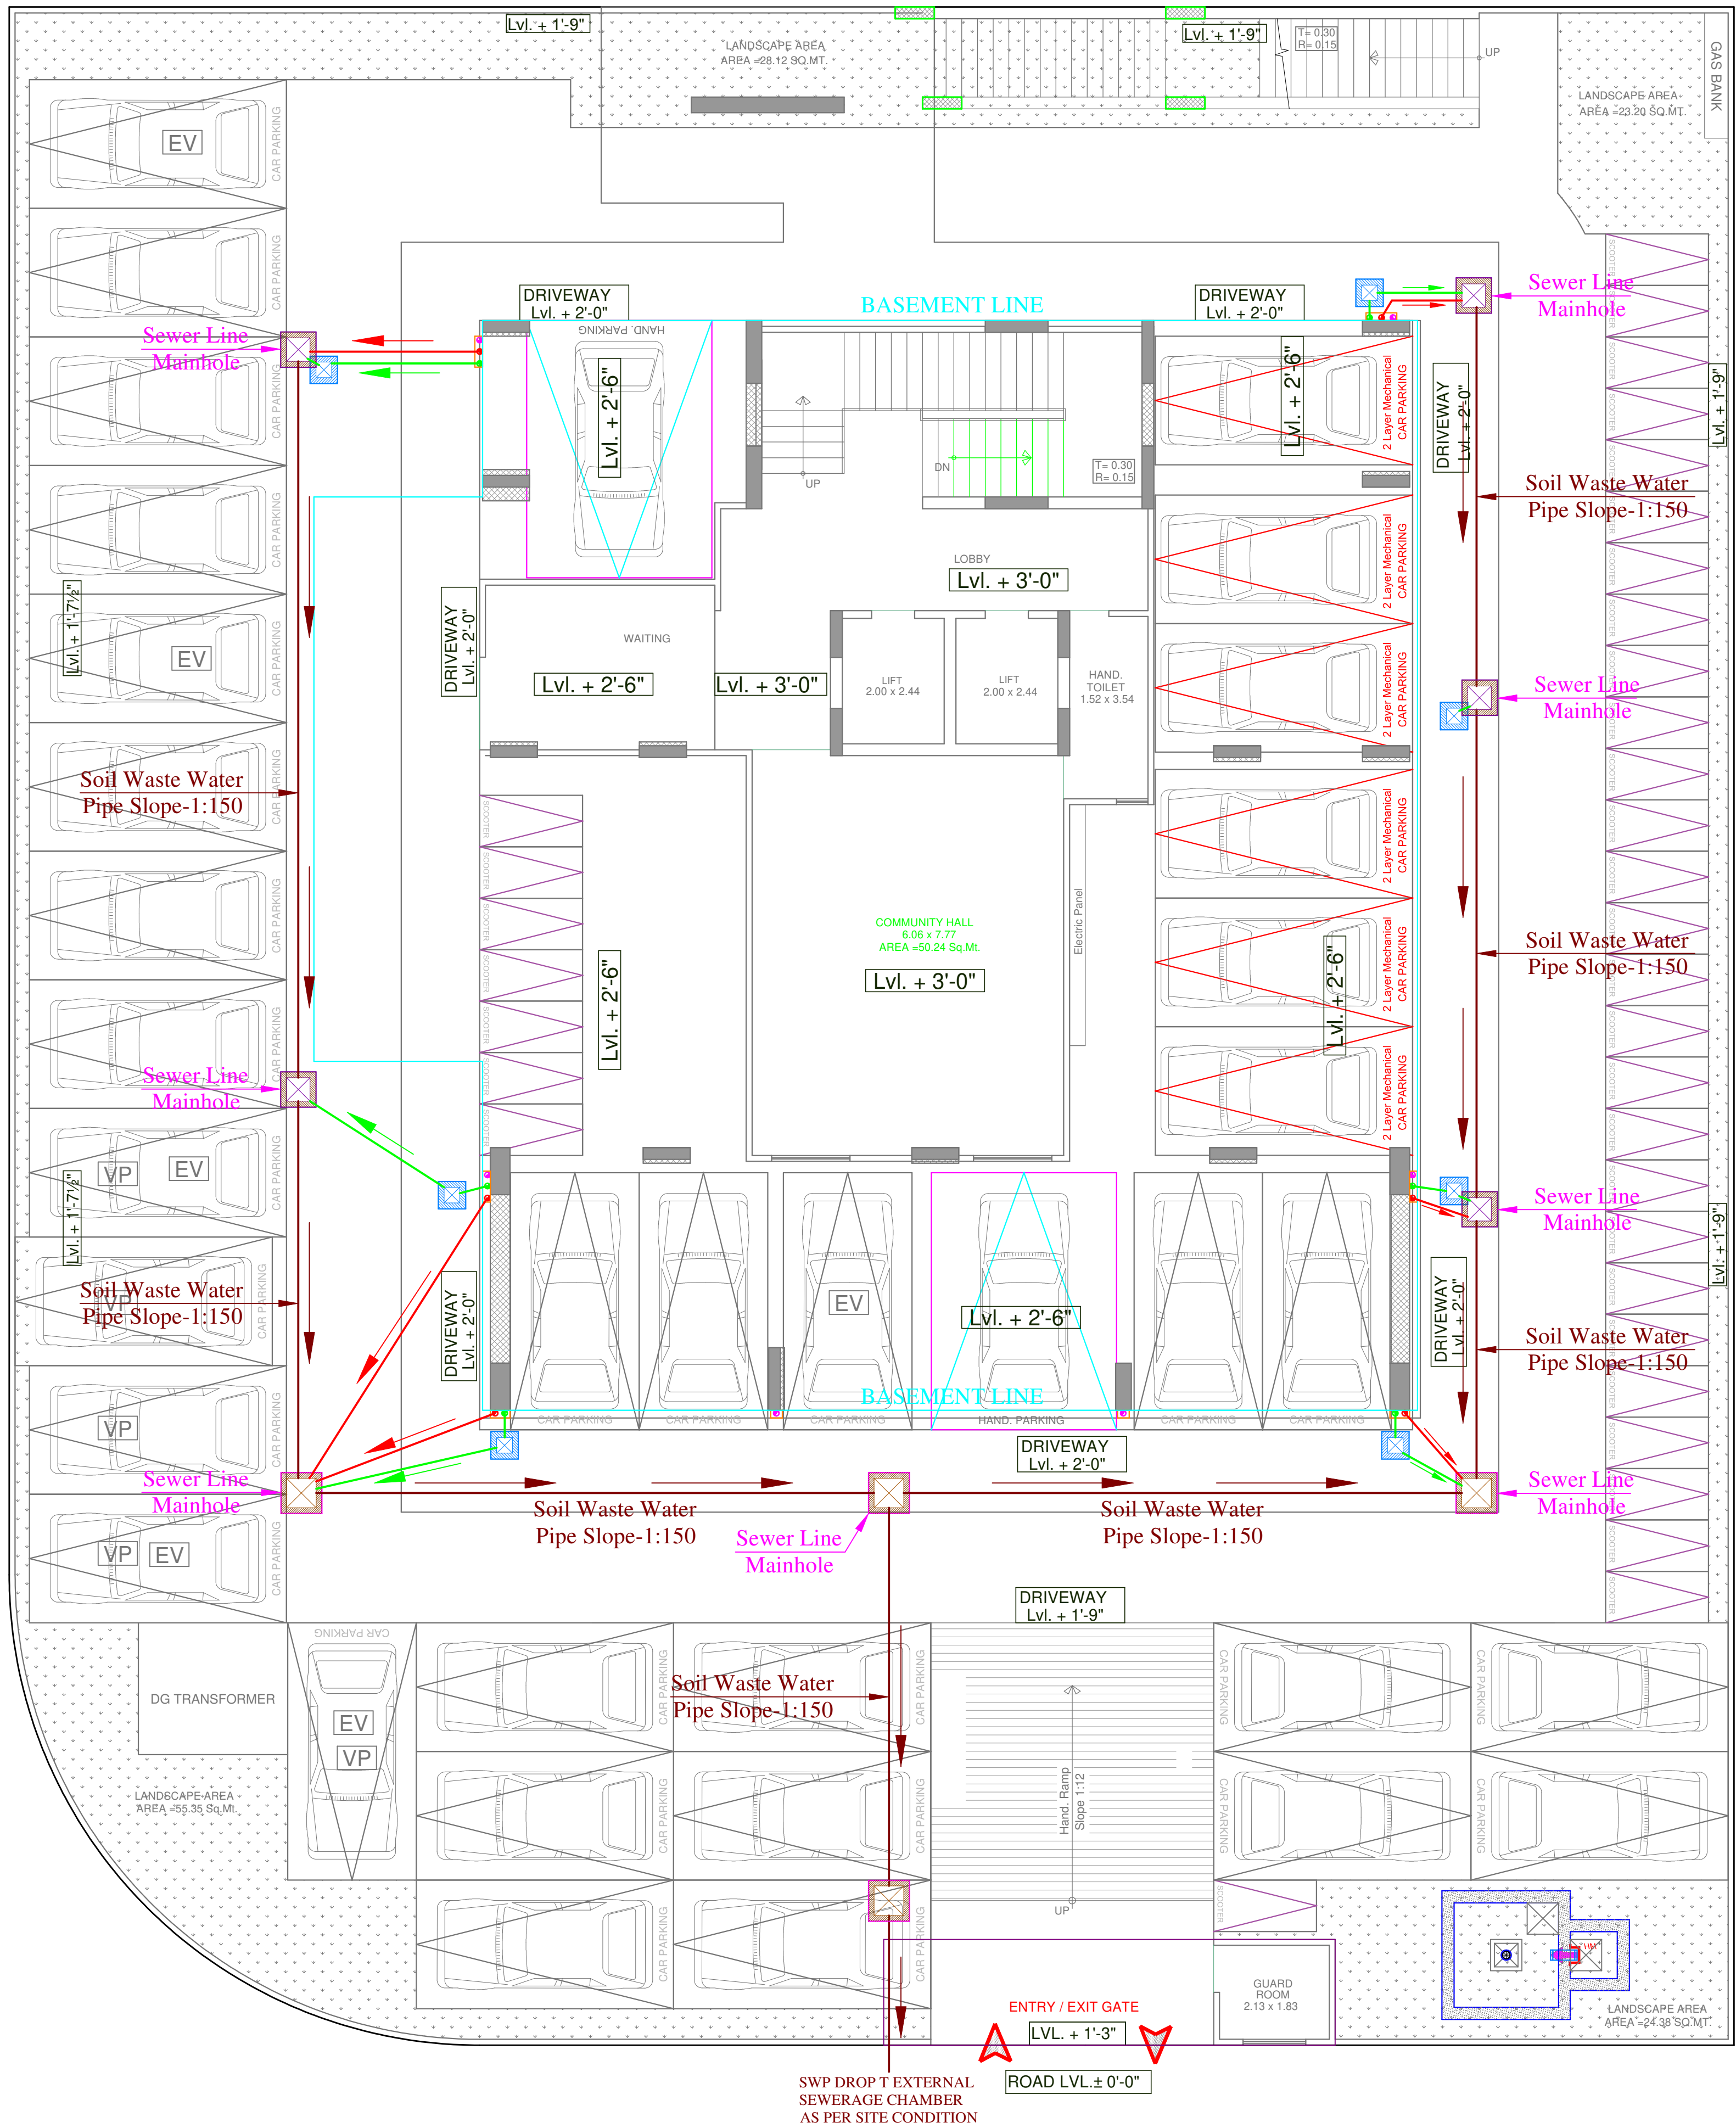

STILT PLAN

SYMBOL	DESCRIPTION
	Ø110 mm Soil Waste Water Pipe
	Ø110 mm Waste Water Pipe
	Ø110 mm Rain Water Pipe
	Ø160 mm Soil Waste Water Pipe Slope 1:150
	Ø110 mm Soil Waste Water Pipe Slope 1:150
	Ø110 mm Waste Water Pipe Slope 1:150
	Gully Trap-12"X12" Depth 18"
	Main Hole-18"X18" Depth According to Slope
	Main Hole-24"X24" Depth According to Slope
	Flow Direction

DRAWN BY: RAAJ
CHECKED BY: SANJAY
APPROVED BY: VIPUL AGARWAL
DATE:- 11-02-2025

SERVICES CONSULTANT:
ASHI ASSOCIATES
F9/440,Keshav Marg Chitrakut
Scheme,Jaipur
PH:91-0-93146-10438 ,0141-2440946
Mail:vipul8599@yahoo.com



Vipul
VIPUL AGARWAL
M.E.P. CONSULTANT
B.E. ELECTRICAL

SCALE = 1:100

DWG TITLE:-
**STILT FLOOR EXTERNAL
SEWERAGE PIPE ROUTE PLAN**

PROJECT NAME :-
**ARHAM
A3, VIJAY PATH, TILAK
NAGAR, JAIPUR, RAJASTHAN**

OWNER:-
ARIHANT DREAM BUILDERS LLP

ADDRESS:-
**81,82, GYAN VIHAR COLONY,
NIRMAN NAGAR, AJMER ROAD,
JAIPUR-302019 (RAJASTHAN)**

ARCHITECT :-
SPACE GRID
C-49,VIDYA
APARTMENT,PARAS MARG,
BAPU NAGAR,NEAR JANTA
STORE CIRCLE, JAIPUR-302015
PH-09314918766,0141-4005506 (O)
Email:-info.spacegrid@gmail.com