



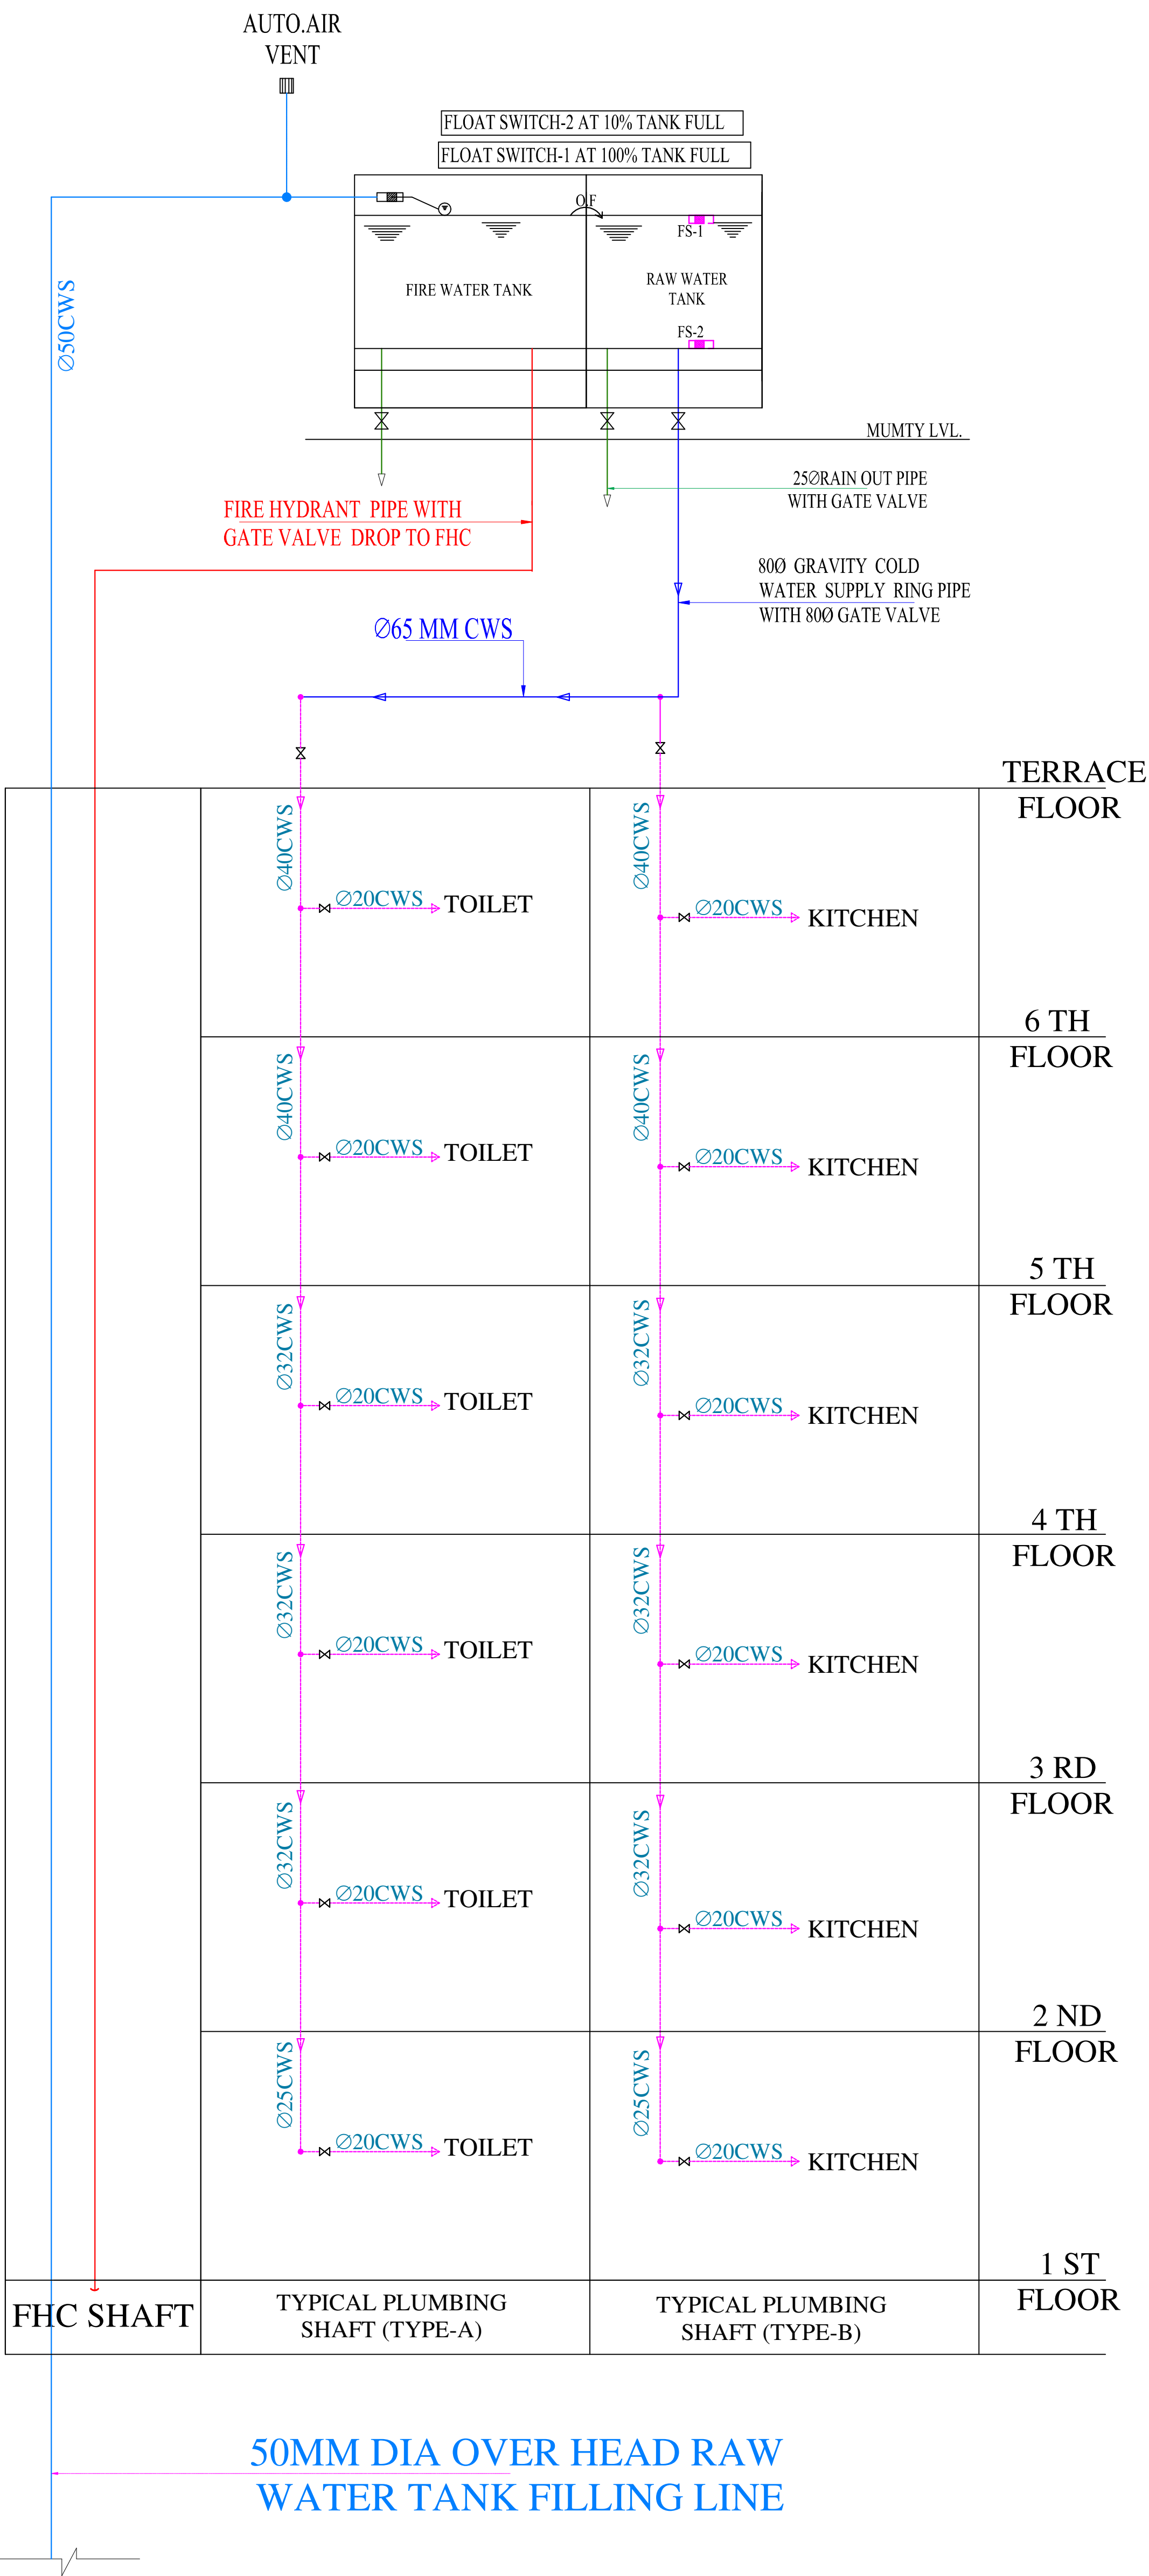

Vipul
VIPUL AGARWAL
M.E.P. CONSULTANT
B.E. ELECTRICAL

SERVICES CONSULTANT: ASHI ASSOCIATES F9/440, Keshav Marg Chitrakut Scheme, Jaipur PH: 91-0-93146-10438, 0141-2440946 Mail: vipul8599@yahoo.com	
ARCHITECT:-  SPACE GRID C-49, Vidya Apartment, Paras Marg, Bapu Nagar, near Janta Store Circle, Jaipur-302015 Ph-09314918766, 0141-4005506 (o) Email: info.spacegrid@gmail.com	
PROJECT NAME:- THE NEST	
PROMOTER:- SANTUSHTI HOUSING LLP	
PROJECT ADDRESS:- KHASRA NO.- 132/1, AT VILLAGE-RAMNAGRIYA, TEH. SANGANER, JAIPUR	
DRAWING:- WATER SUPPLY SCHEMATIC DIAGRAM	
DATE:-	REV:-
00	
SCALE = 1:100	

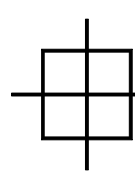

Vipul

VIPUL AGARWAL
M.E.P. CONSULTANT
B.E. ELECTRICAL

SERVICES CONSULTANT:
ASHI ASSOCIATES
F9/440, Keshav Marg Chitrakut Scheme, Jaipur
PH: 91-0-93146-10438, 0141-2440946 Mail: vipul8599@yahoo.com

ARCHITECT:-
SPACE GRID
C-49, Vidya Apartment, Paras Marg,
Bapu Nagar, near Janta Store Circle,
Jaipur-302015
Ph-09314918766, 0141-4005506 (o)
Email: info.spacegrid@gmail.com

PROJECT NAME:-
THE NEST

PROMOTER:-
SANTUSHTI HOUSING LLP

PROJECT ADDRESS:-
KHASRA NO.- 132/1, AT VILLAGE-RAMNAGRIYA, TEH. SANGANER, JAIPUR

DRAWING:-
UGWT TO OHT FILLING LINE ROUTE PLAN

DATE:-

REV:-

SCALE = 1:100

