


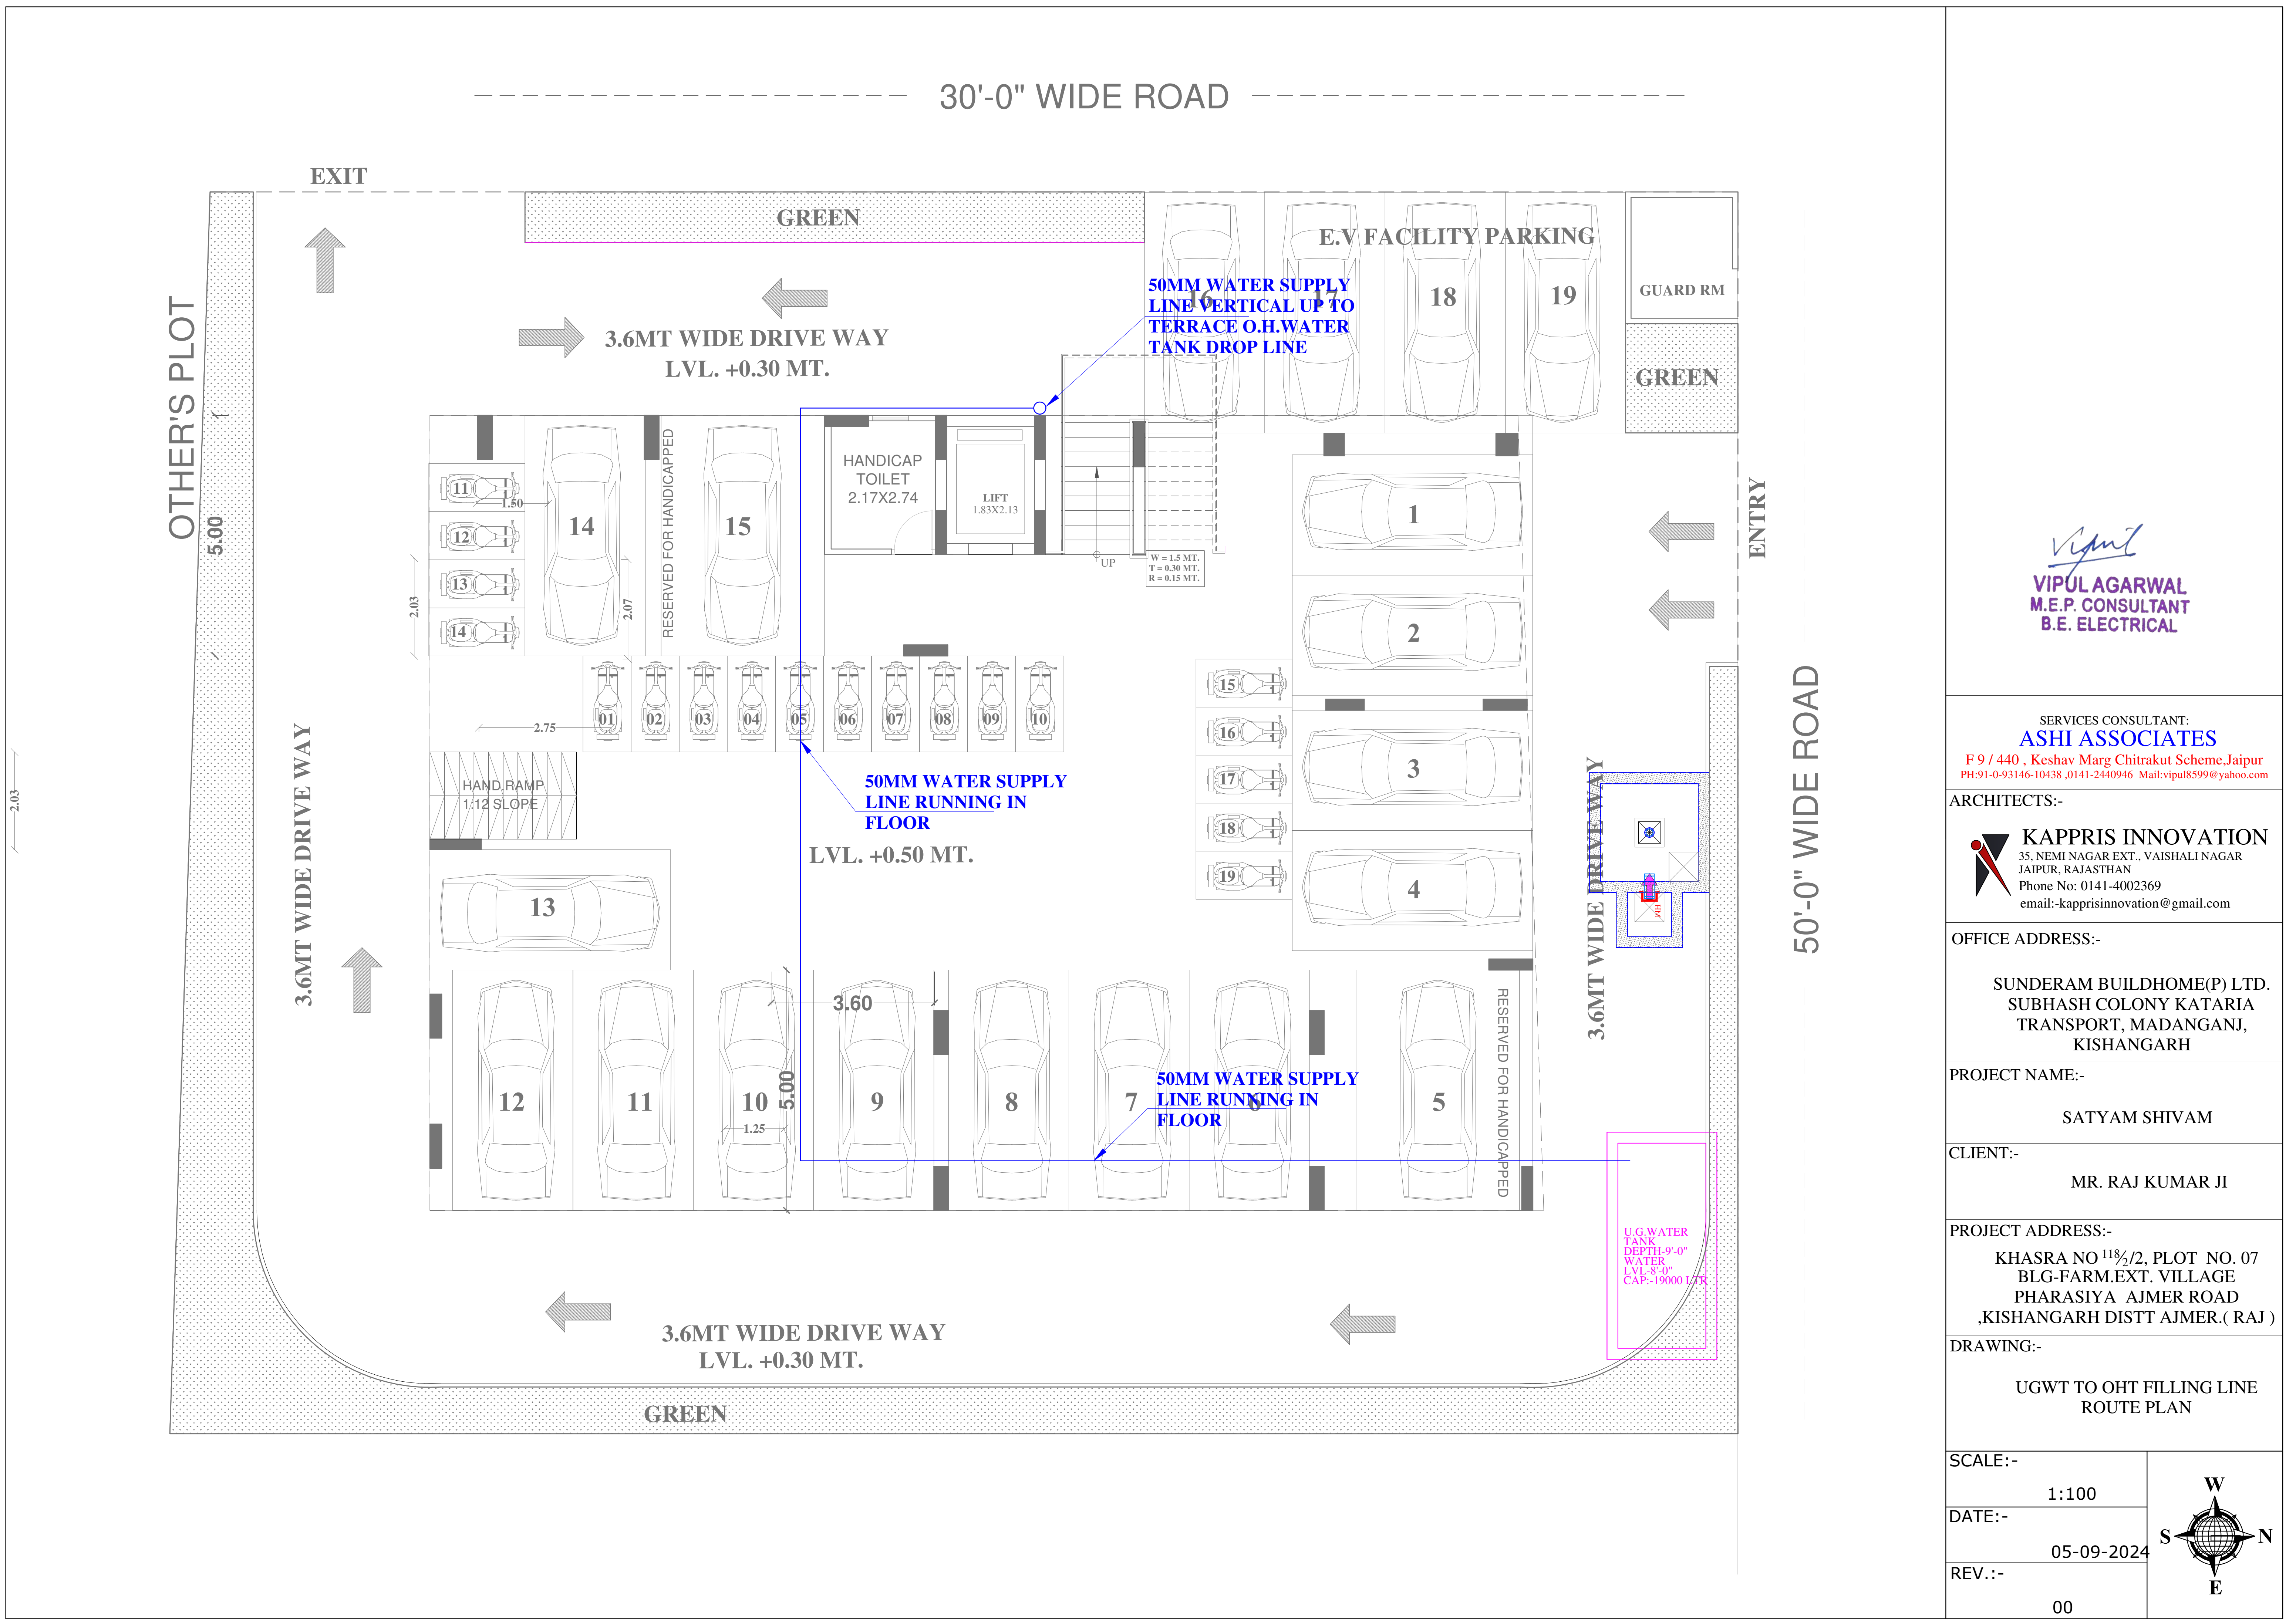

Vipul
VIPUL AGARWAL
M.E.P. CONSULTANT
B.E. ELECTRICAL

SERVICES CONSULTANT:
ASHI ASSOCIATES
F 9 / 440 , Keshav Marg Chitrakut Scheme,Jaipur
PH:91-0-93146-10438 ,0141-2440946 Mail:vipul8599@yahoo.com

ARCHITECTS:-
KAPPRIS INNOVATION
35, NEMI NAGAR EXT., VAISHALI NAGAR
JAIPUR, RAJASTHAN
Phone No: 0141-4002369
email:-kapprisinnovation@gmail.com

OFFICE ADDRESS:-
SUNDERAM BUILDHOME(P) LTD.
SUBHASH COLONY KATARIA
TRANSPORT, MADANGANJ,
KISHANGARH

PROJECT NAME:-
SATYAM SHIVAM

CLIENT:-
MR. RAJ KUMAR JI

PROJECT ADDRESS:-
KHASRA NO 118½/2, PLOT NO. 07
BLG-FARM.EXT. VILLAGE
PHARASIYA AJMER ROAD
,KISHANGARH DISTT AJMER.(RAJ)

DRAWING:-
**UGWT TO OHT FILLING LINE
ROUTE PLAN**

SCALE:-	1:100	
DATE:-	05-09-2024	
REV.:-	00	