


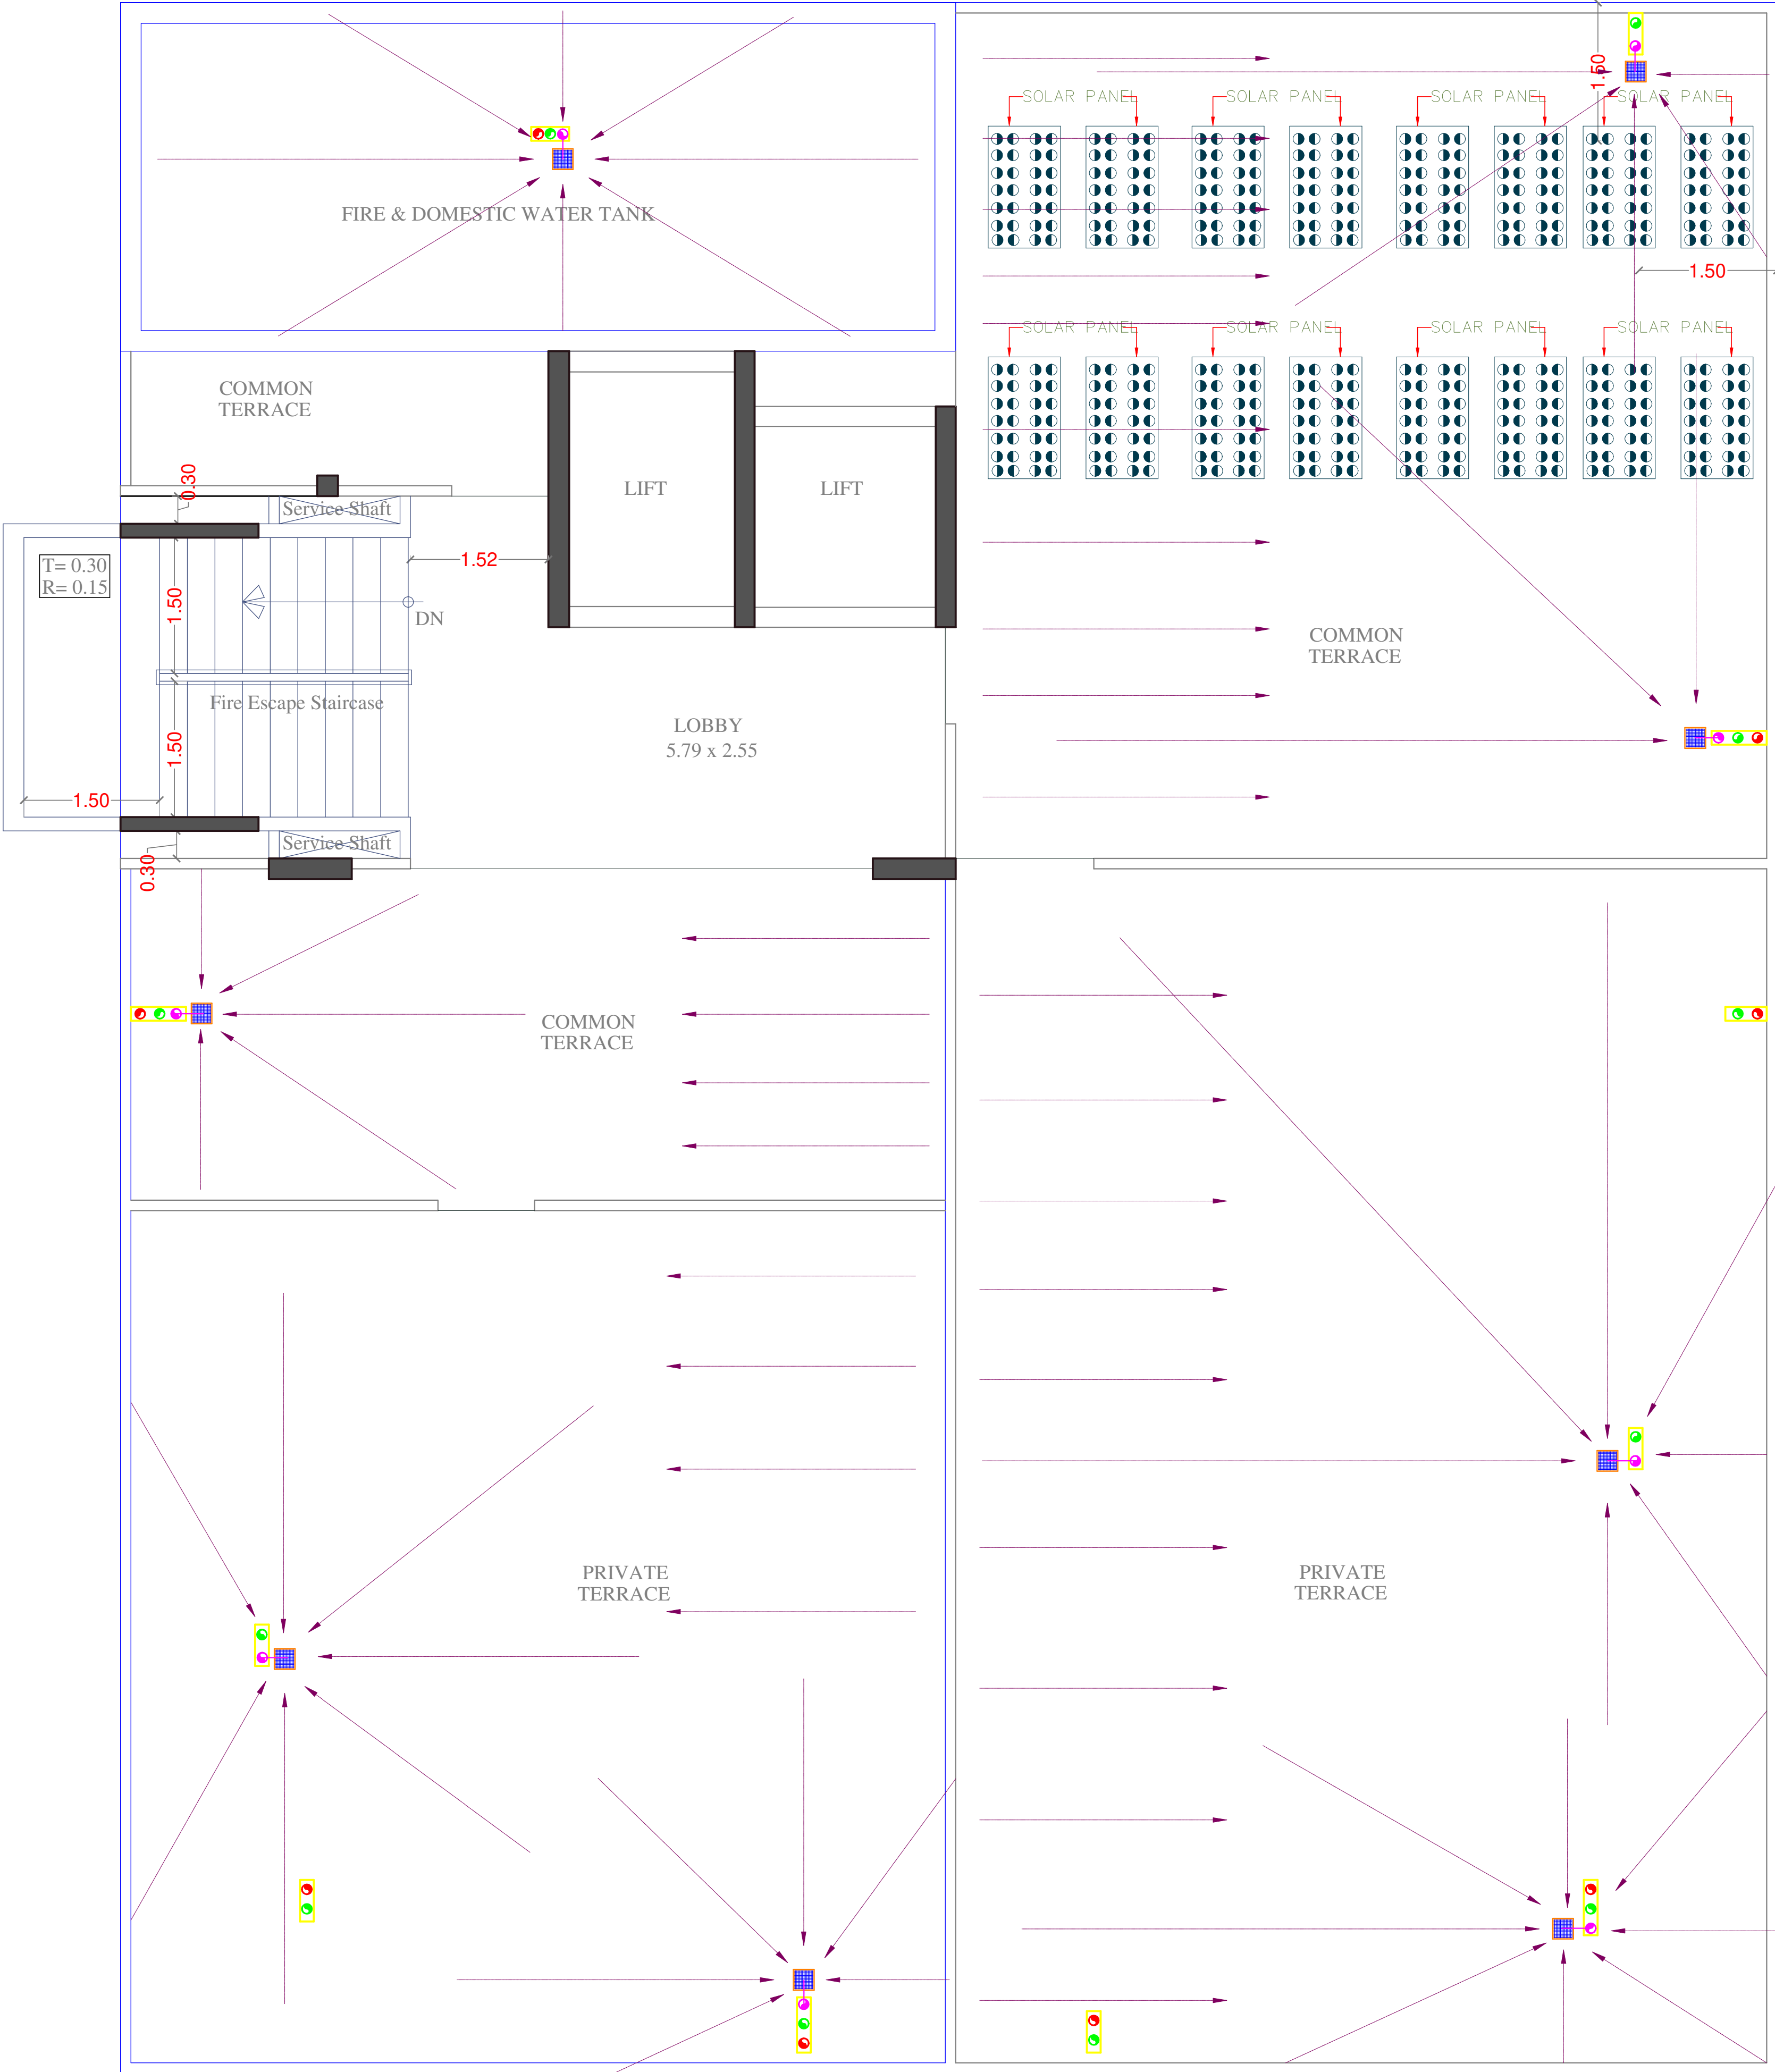

TERRACE PLAN

Vipul
VIPUL AGARWAL
M.E.P. CONSULTANT
B.E. ELECTRICAL

SYMBOL	DESCRIPTION
	Ø 110 mm Soil Waste Water Pipe
	Ø 110 mm Waste Water Pipe
	Ø 110 mm Rain Water Pipe
	Ø 110 mm Soil Waste Water Pipe Slope 1:150
	Ø 75mm Rain Water Pipe Slope 1:150
	Ø 110 mm Rain Water Pipe Slope 1:150
	Floor Trap
	Flow Direction
	KHURRA 9"X9"

SERVICE CONSULTANT
ASHI ASSOCIATES
F 9 / 440 , Keshav Marg Chitrakut Scheme Jaipur
PH:91-0-93146-10438 ,0141-2440946, Mail:vipul8599@yahoo.com

ARCHITECT :-
SPACE GRID
C-49,VIDYA
APARTMENT,PARAS MARG,
BAPU NAGAR,NEAR JANTA
STORE CIRCLE, JAIPUR-302015
PH-09314918766,0141-4005506 (O)
Email:-info.spacegrid@gmail.com

DEVELOPER NAME:-
PEARL SPYTECH
REALTORS LLP





PROJECT NAME:-
PEARL PRISTINE


ADDRESS:-
PLOT NO. B-173
RAJENDRA MARG,
BAPU NAGAR, JAIPUR

DRG. TITLE: -
TERRACE FLOOR RAIN WATER
SLOPE PLAN

SCALE = 1:100

E
N S
W

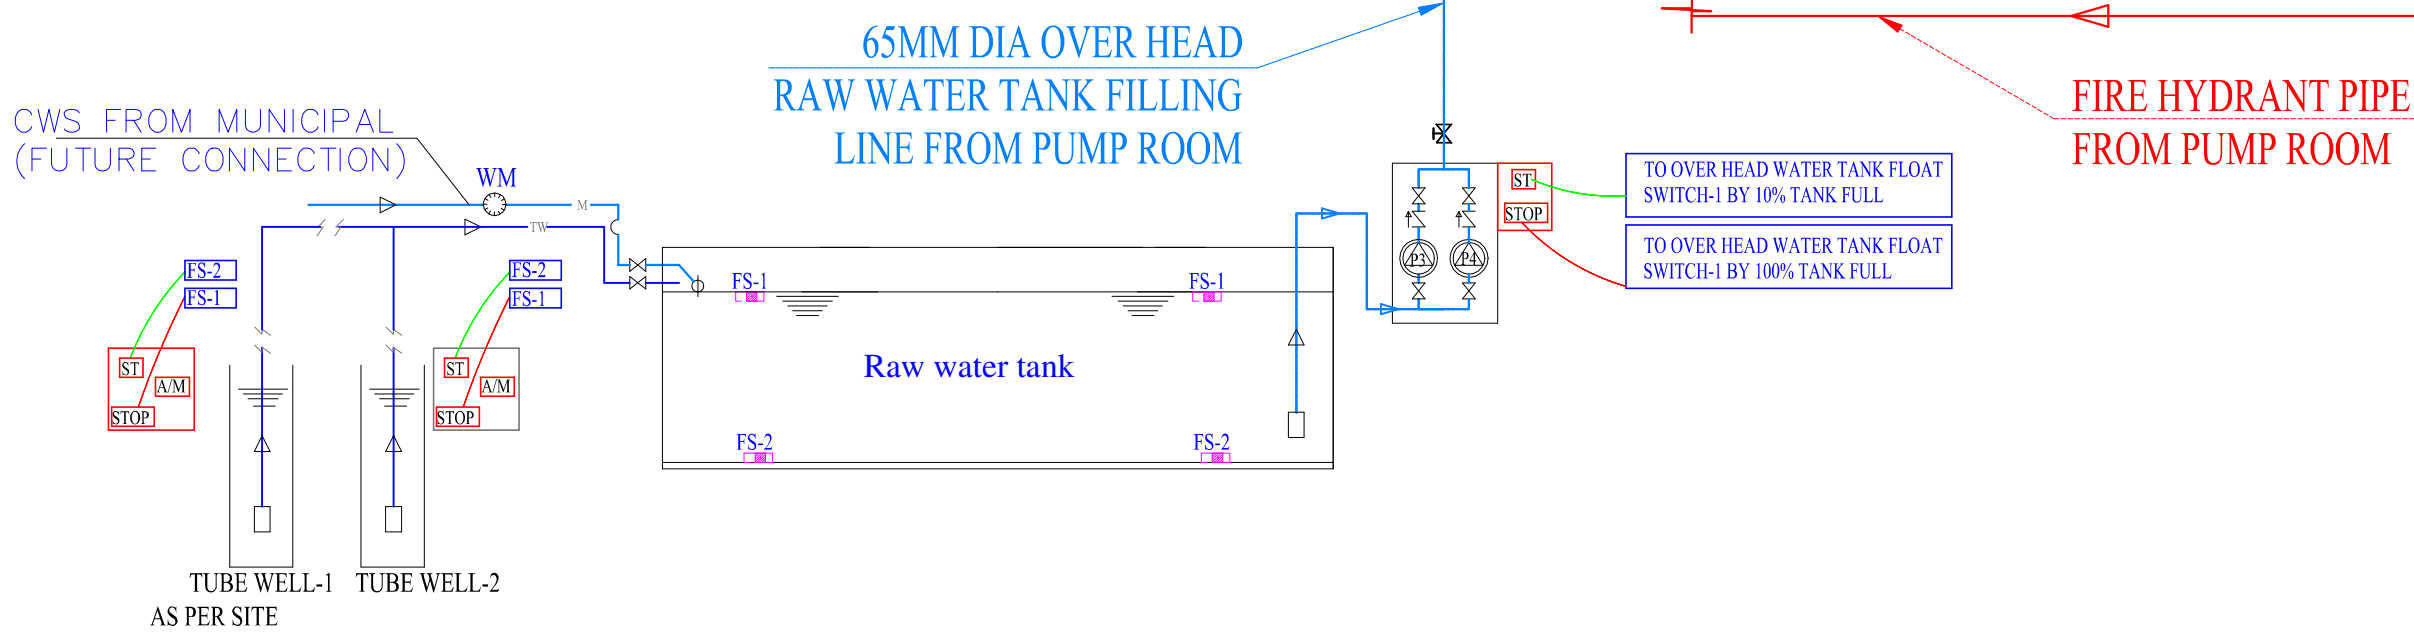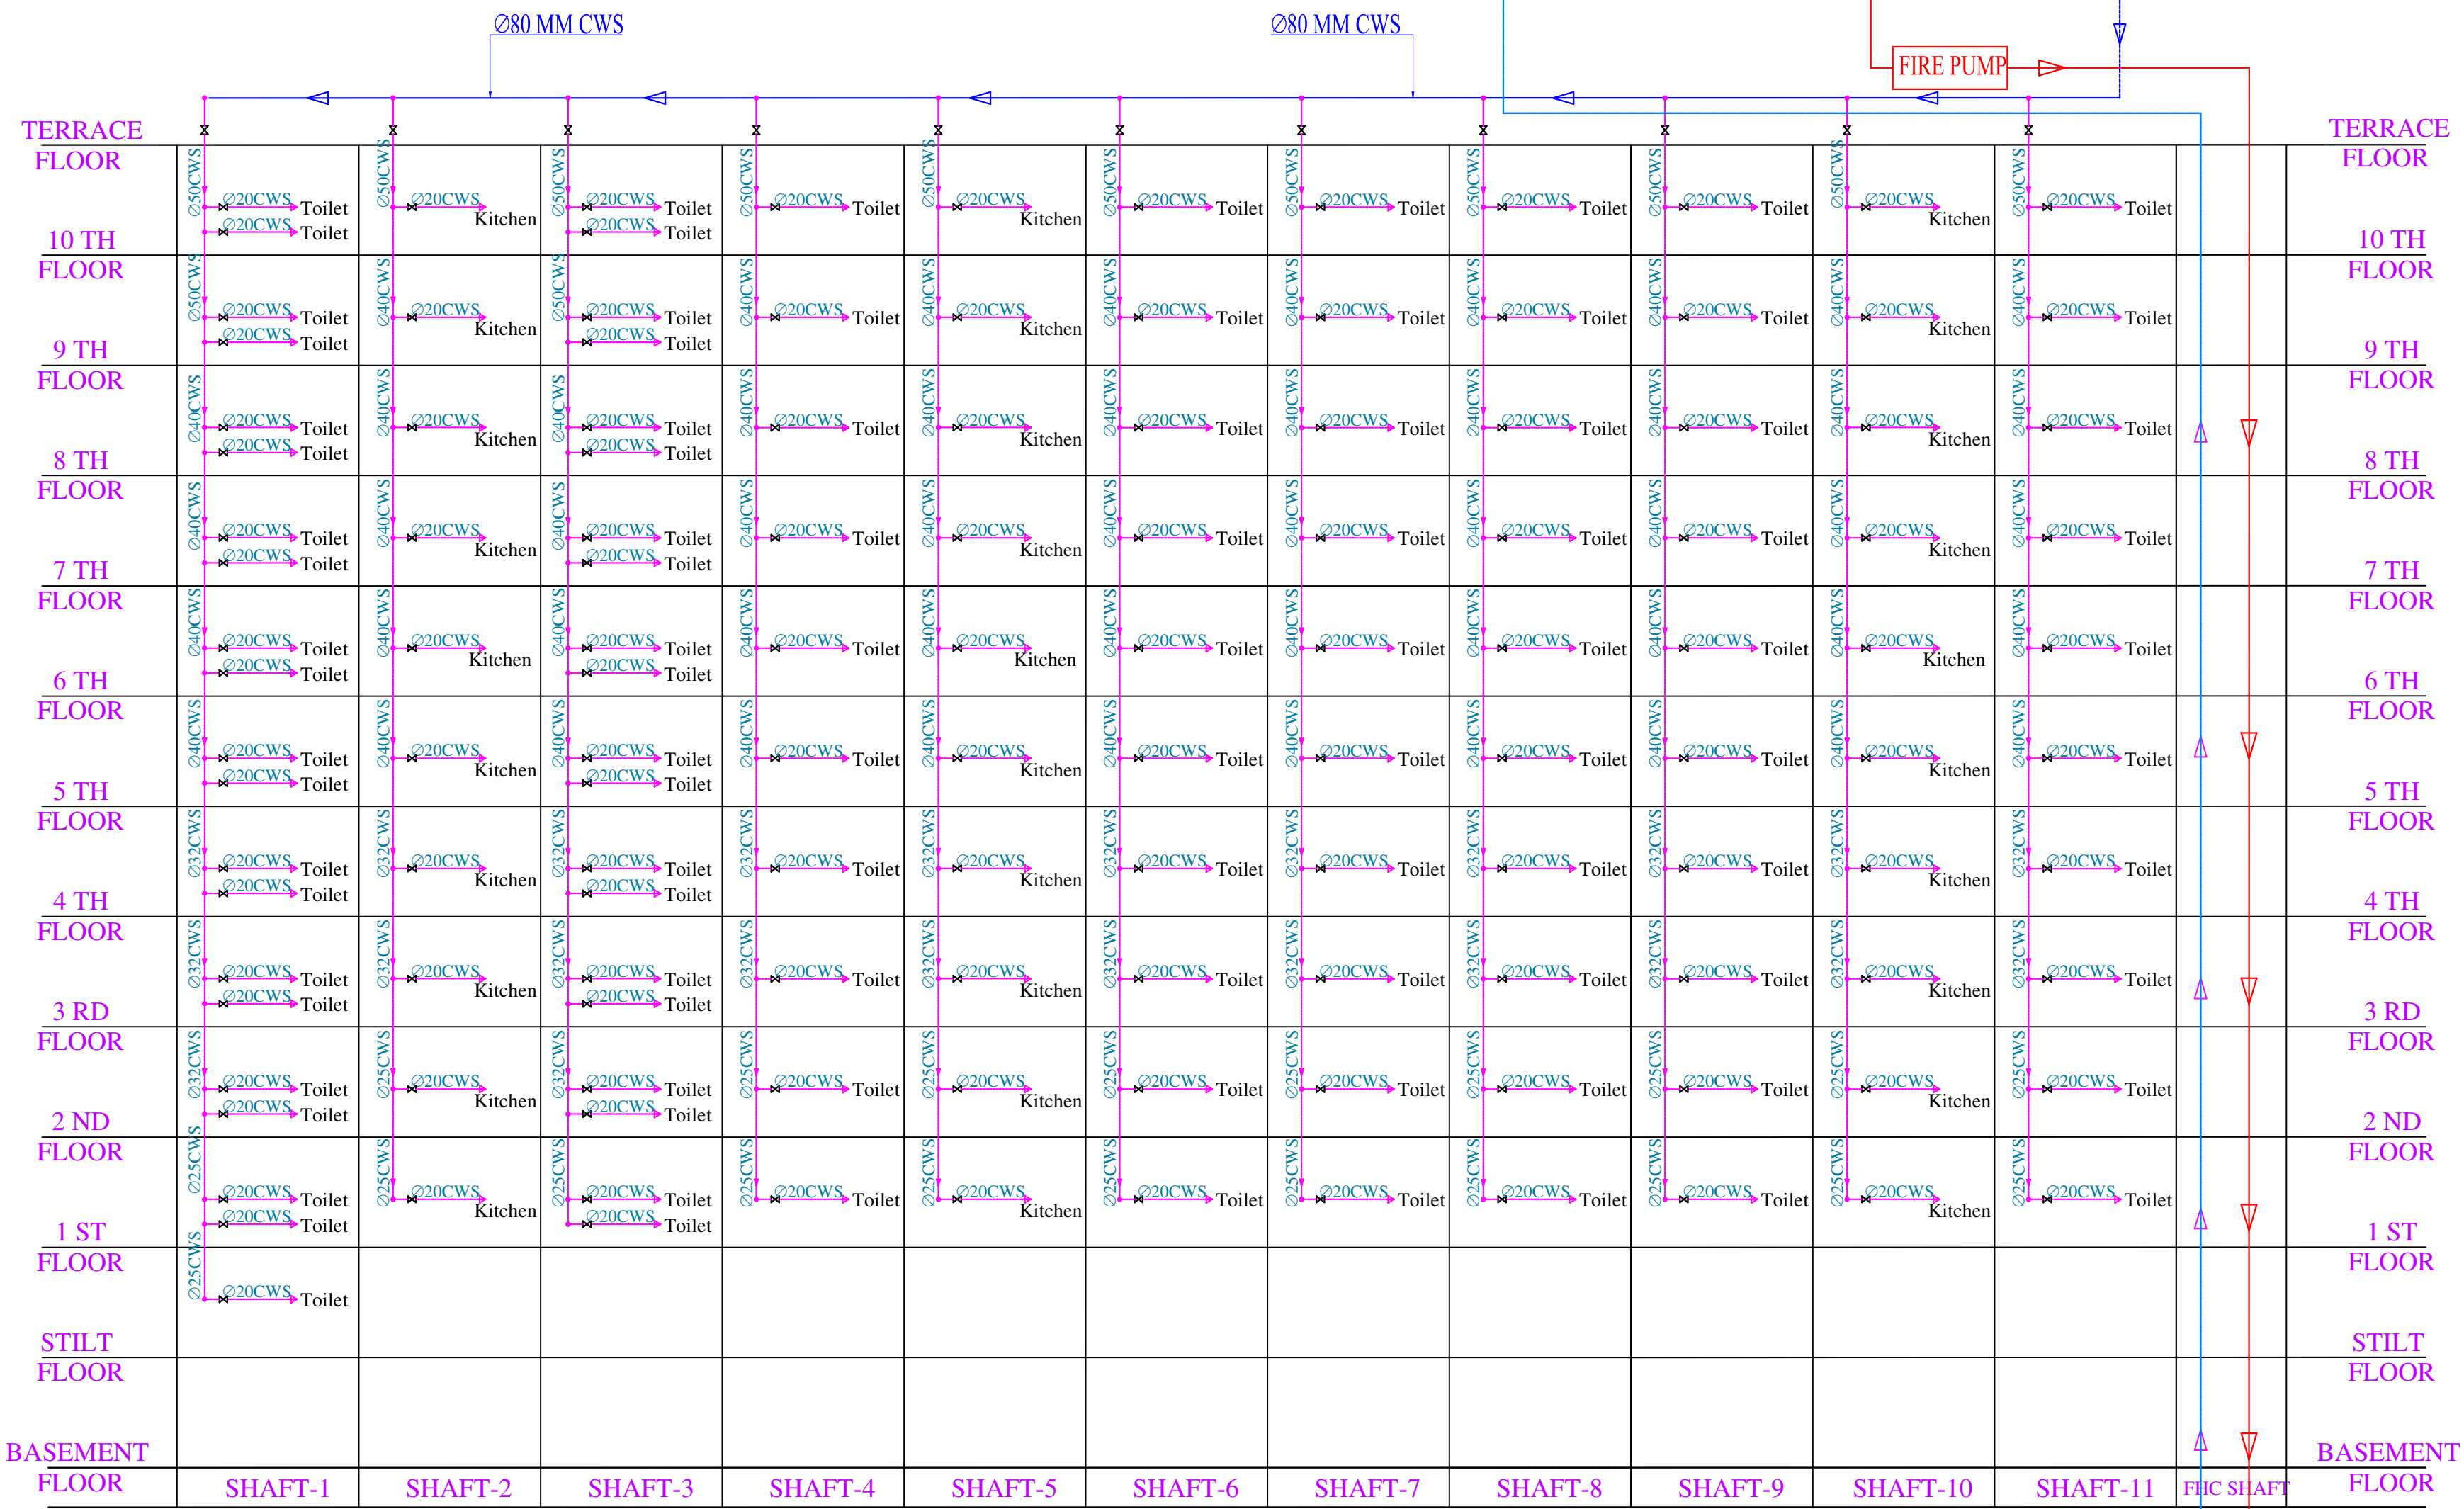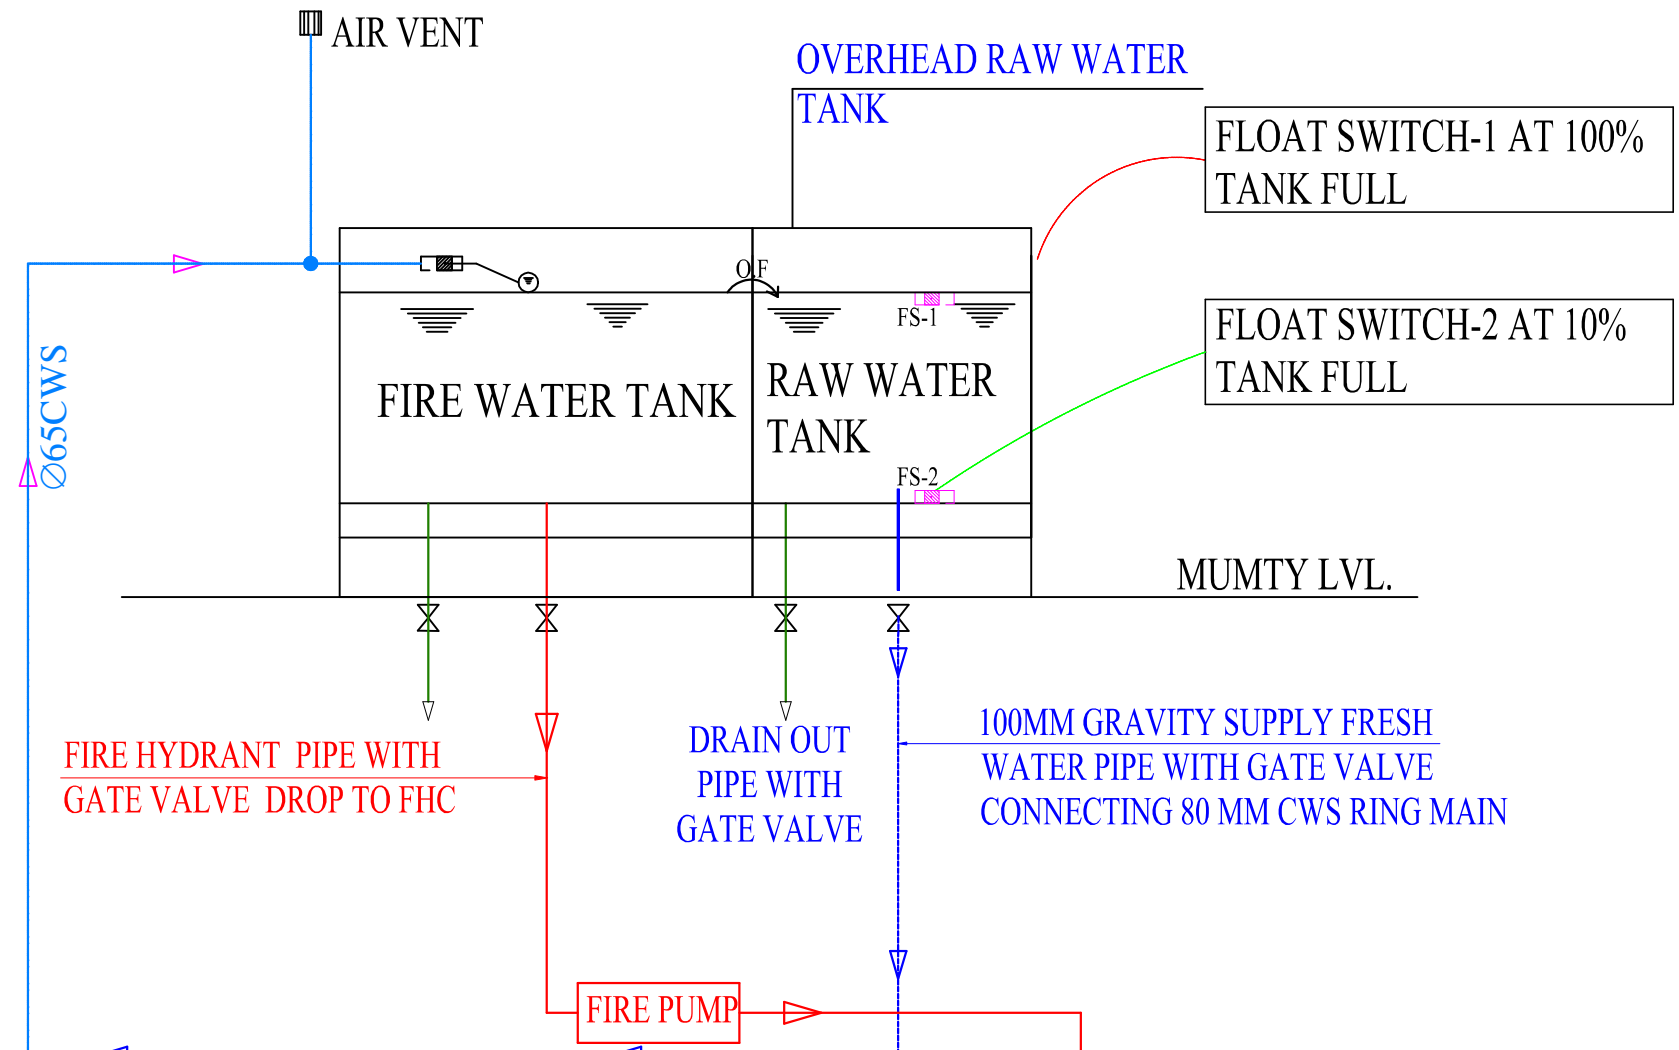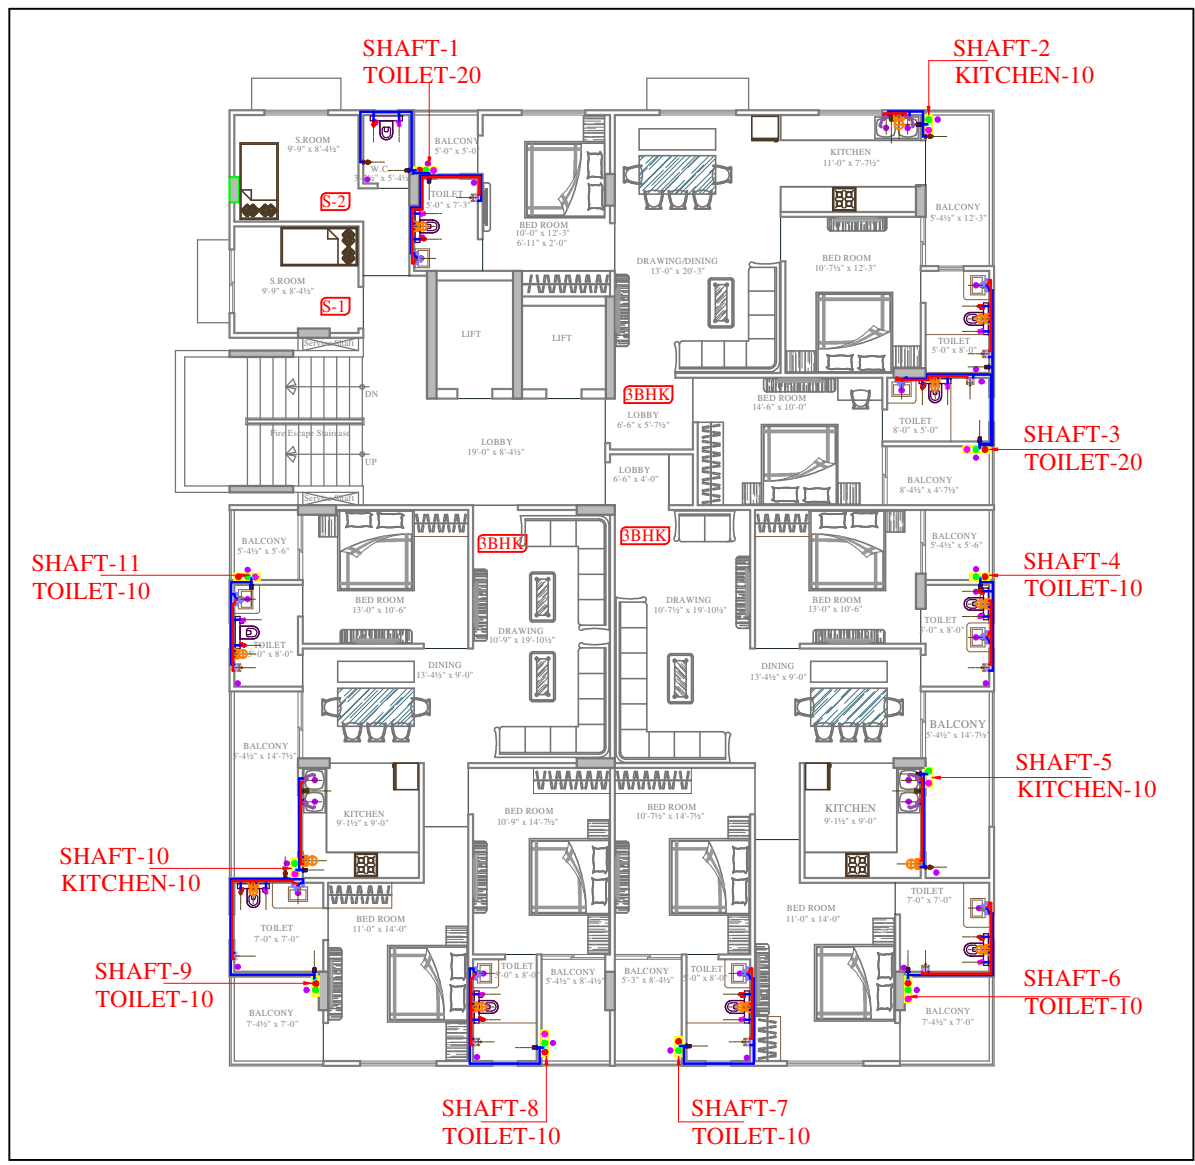

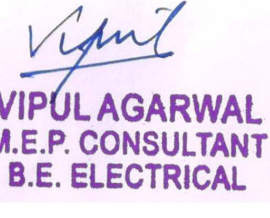

VIPUL AGARWAL
M.E.P. CONSULTANT
B.E. ELECTRICAL

SERVICE CONSULTANT

ASHI ASSOCIATES
F 9 / 440 , Keshav Marg Chitrakut Scheme,Jaipur
PH-91-0-93146-10438 ,0141-2440946,
Mail:vipu8599@yahoo.com

ARCHITECT :-

SPACE GRID
C-49,VIDYA
APARTMENT,PARAS MARG,
BAPU NAGAR,NEAR JANTA
STORE CIRCLE, JAIPUR-302015
PH-09314918766,0141-4005506 (O)
Email:info.spacegrid@gmail.com

DEVELOPER NAME:-

PEARL SPYTECH
REALTORS LLP

PROJECT NAME:-

PEARL PRISTINE

ADDRESS:-

PLOT NO. B-173
RAJENDRA MARG,
BAPU NAGAR, JAIPUR

DRG. TITLE:-

WATER SUPPLY
SCHEMATIC
DIAGRAM

SCALE = 1:100

