
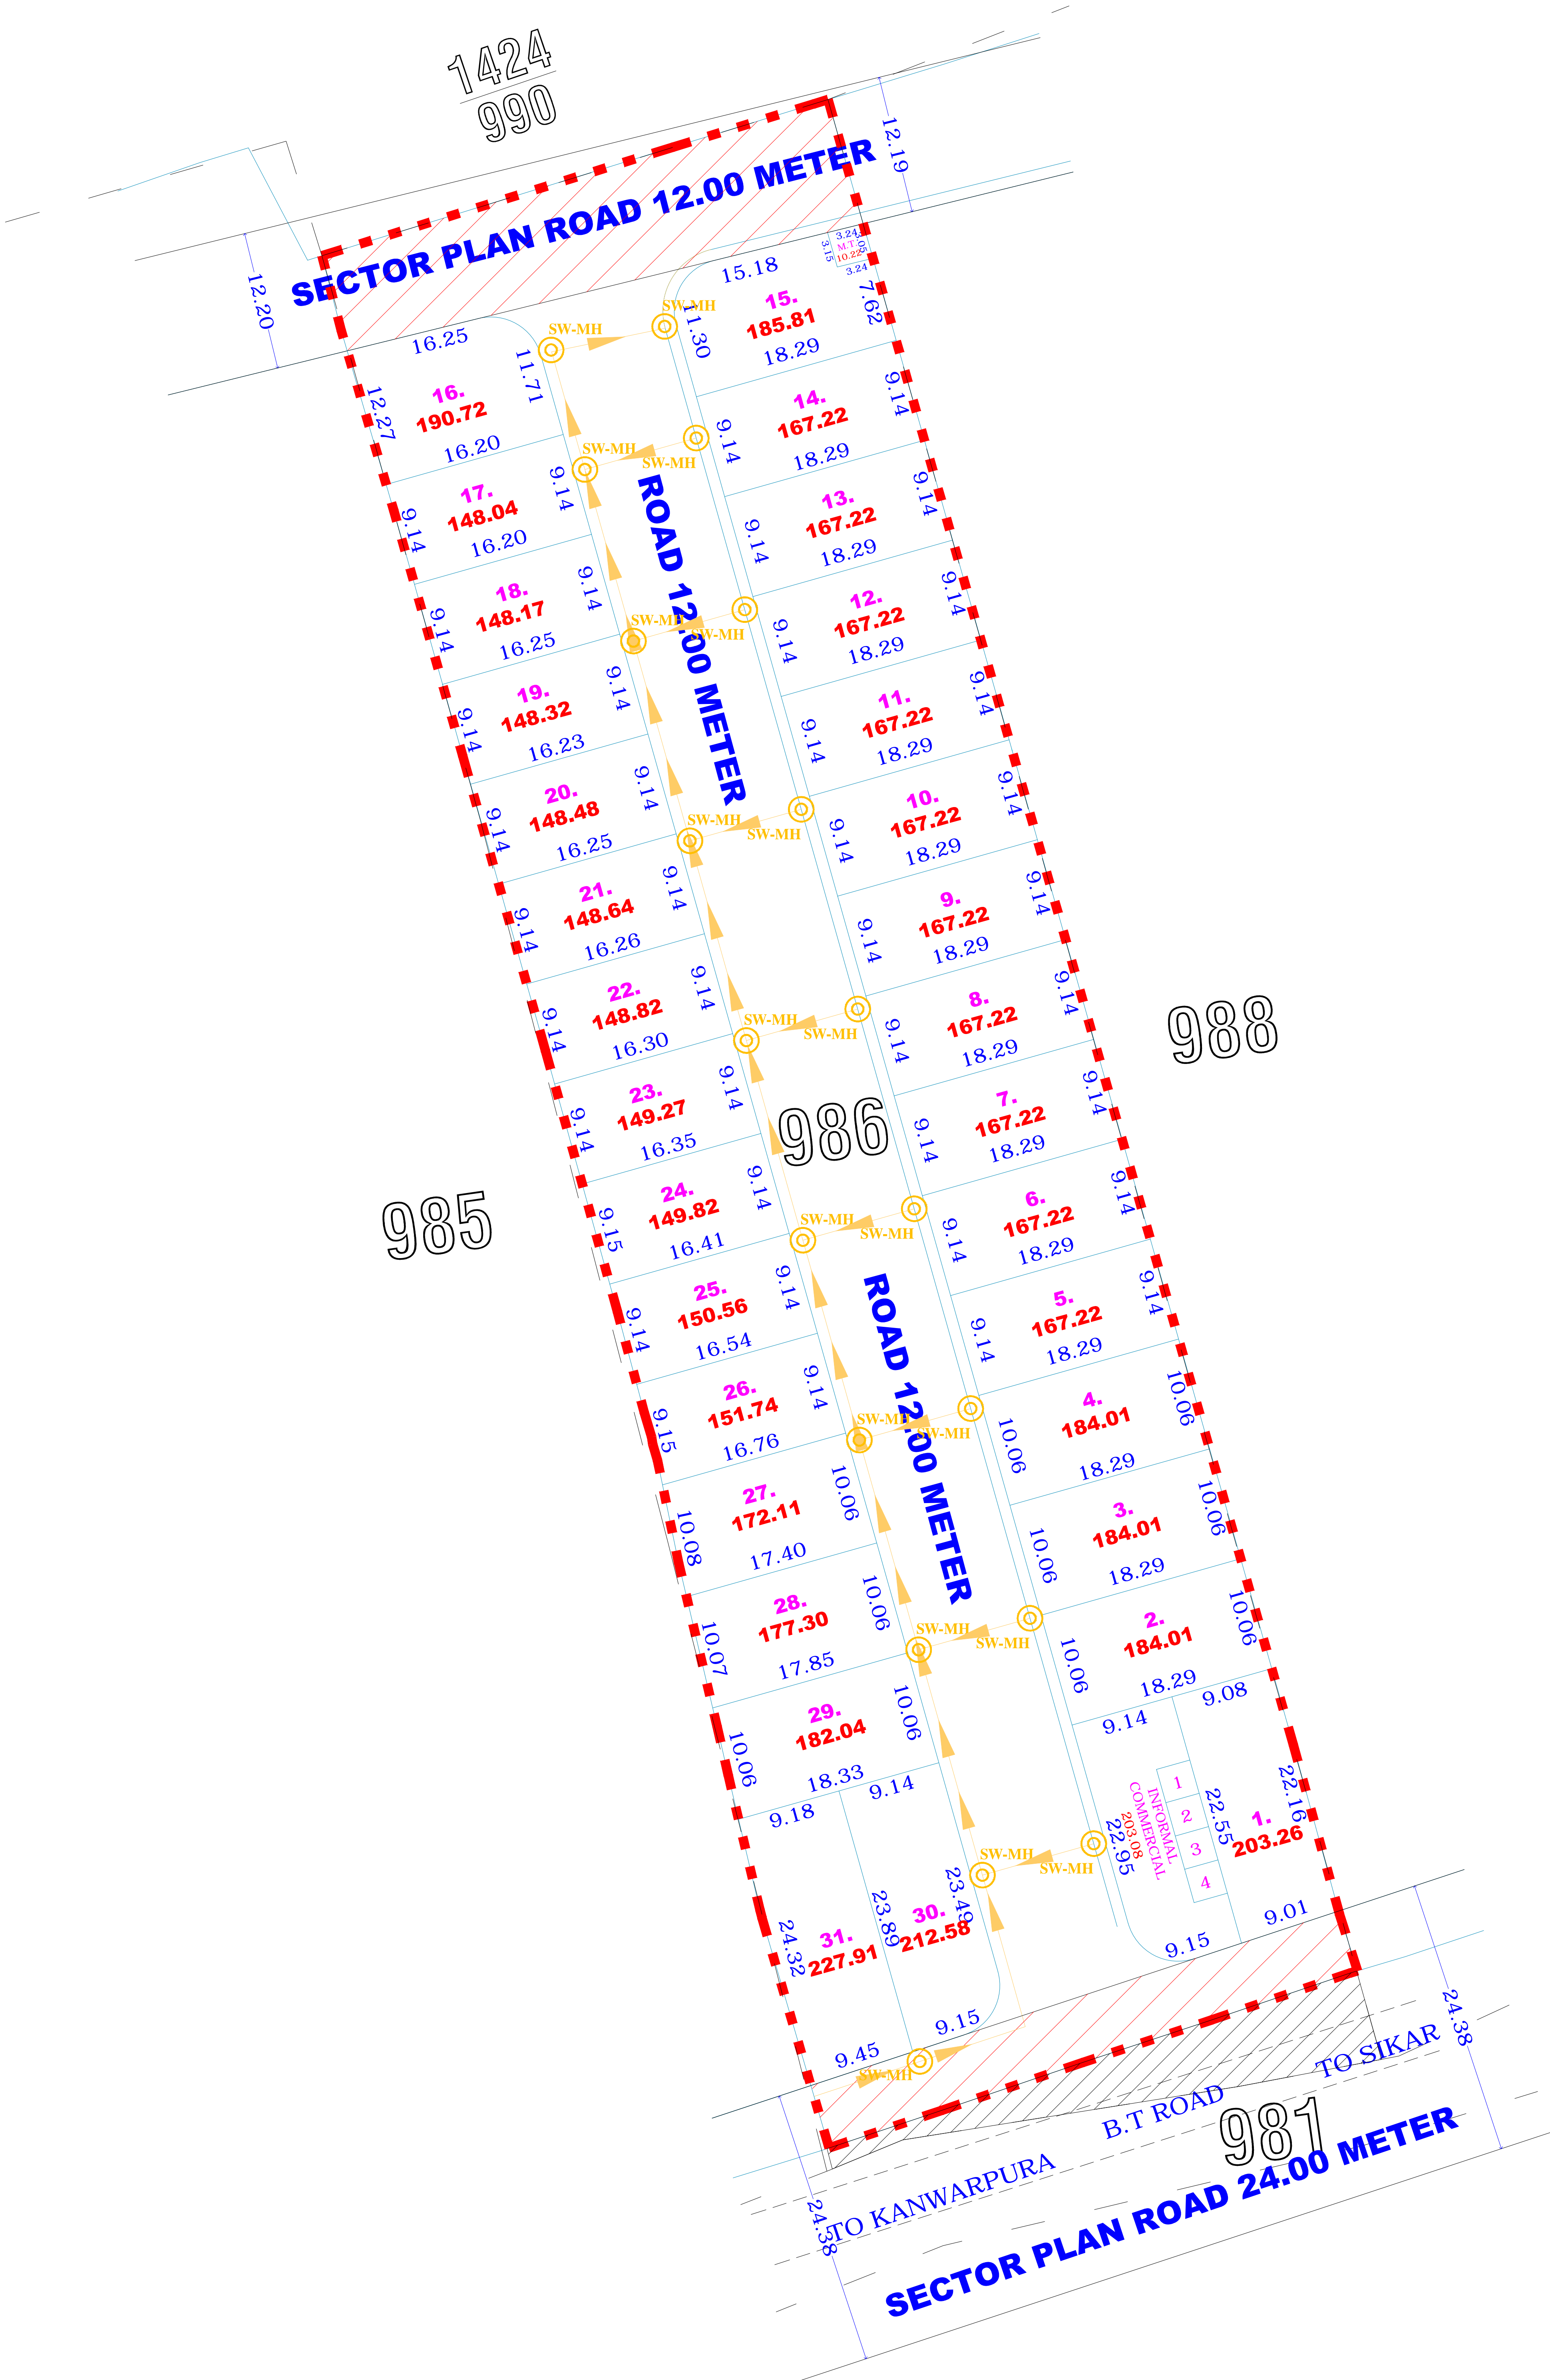


SHIV COLONY RESIDENTIAL SCHEME

LAYOUT PLAN OF KHASRA NO.986, KANWARPURA ROAD,SIKAR
REVENUE VILL. -NANI, TEH.- SIKAR GRAMIN, DIST. SIKAR (RAJ.)
FOR- 90A AND RESIDENTIAL CONVERSION (SCHEME)
APPLICANT:-GOKUL CHANDRA MEENA S/O PHOOLCHAND MEENA

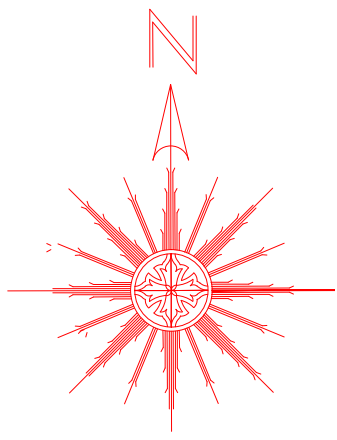

URBAN IMPROVEMENT TRUST SIKAR		
KEY-PLAN Not To Scale		
AREA ANALYSIS		
	LAND USE	AREA (sq.mtr.)
		%
S.N.	RESIDENTIAL	5267.83
1.	INFORMAL COMMERCIAL	0203.08
2.	MOBILE TOWER	0010.22
3.	ROAD	1925.49
4.	AREA SURRENDER IN MASTER/SECTOR PLAN ROAD	743.38
5.	TOTAL	8150.00
		100.00 %
SCHEME PLOTS DETAIL		
1.	PARTICULARS	NO.
2.	RESIDENTIAL PLOT'S	31
3.	INFORMAL COMMERCIAL	4
4.	MOBILE TOWER	1
		SCHEME BOUNDARY
		KHASRA LINE
		PLOT BOUNDARY
		ROAD SURRENDER IN FRONT
NOTE : ALL DIMENSIONS ARE IN METER		
SCALE-1 C.M. =6.0 MTR		

योजना का नामका ले-आउट
आज दिनांकको लेआउट प्लान
कमेटी द्वारा सर्वसम्मति से अनुमोदित किया गया।

द्वितीय लेखक
DIVYAJEET MAROTHIYA
B. TECH (CIVIL)

		DRAWING TITLE - EXTERNAL SEWERAGE CHAMBER & PIPE ROUTE WITH SEPTIC TANK AND SOAK PIT PLAN		TOTAL AREA IN KH. NO. 986 =8400.00 SQ. MTR
				LAND NOT AVAILABLE AT SITE IN POSSESSION =250.00 SQ. MTR
			MANHOLE FOR SOIL WASTE	AREA FOR CONVERSION=8150.00 SQ. MTR
			SOIL WASTE PIPE SLOP 1:200	