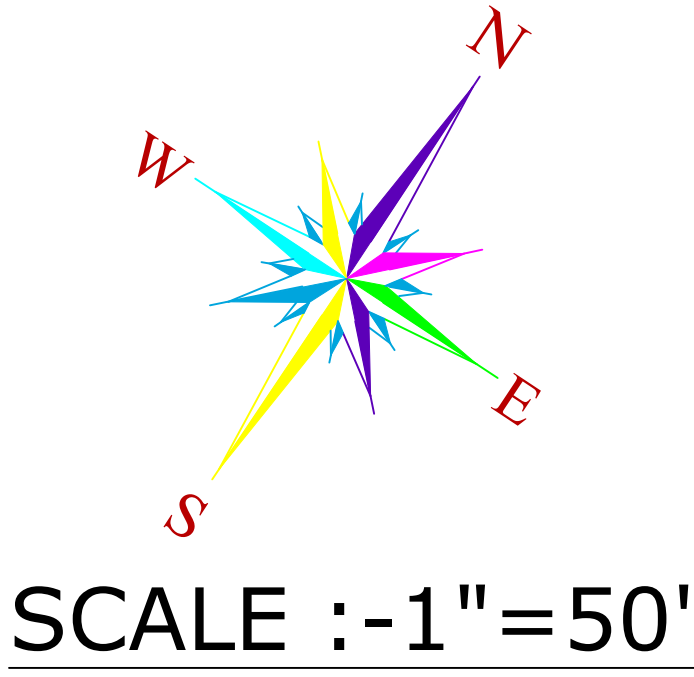


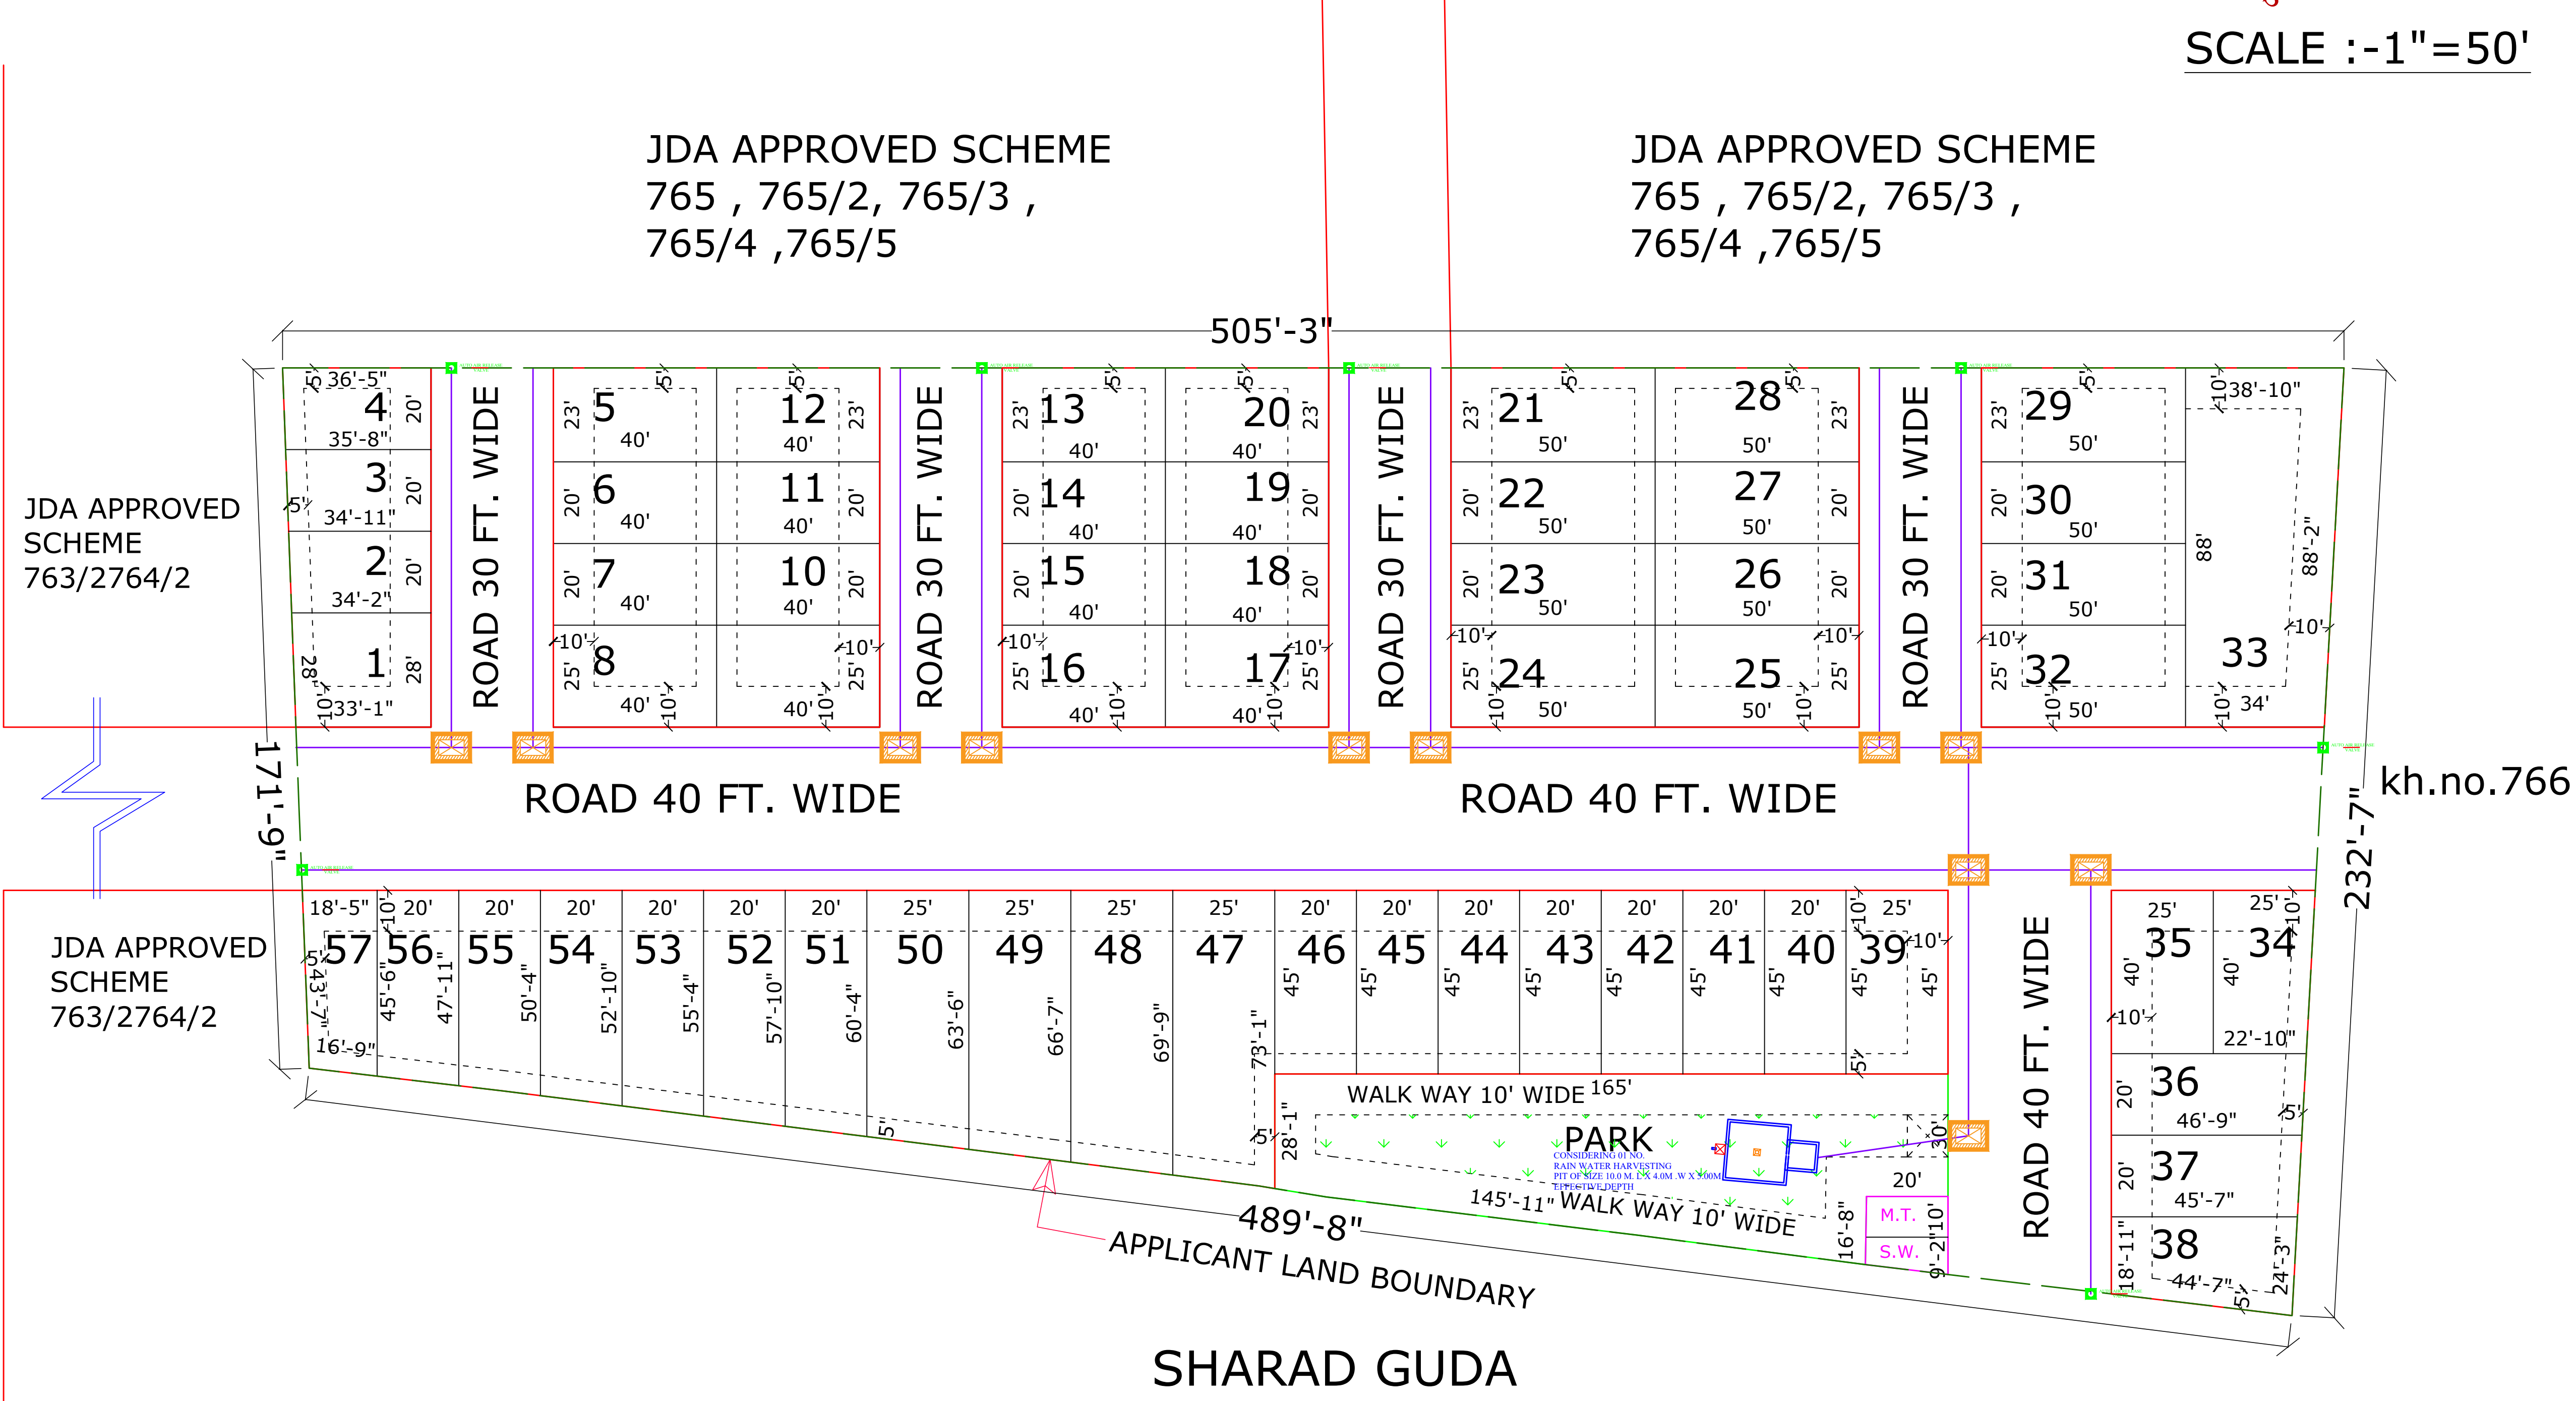
"SHIDDI VINAYAK- NAGAR"

LAY OUT PLAN ON KHASRA NO. 765/1 OF VILLAGE JHALAMAND AT JODHPUR

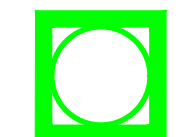
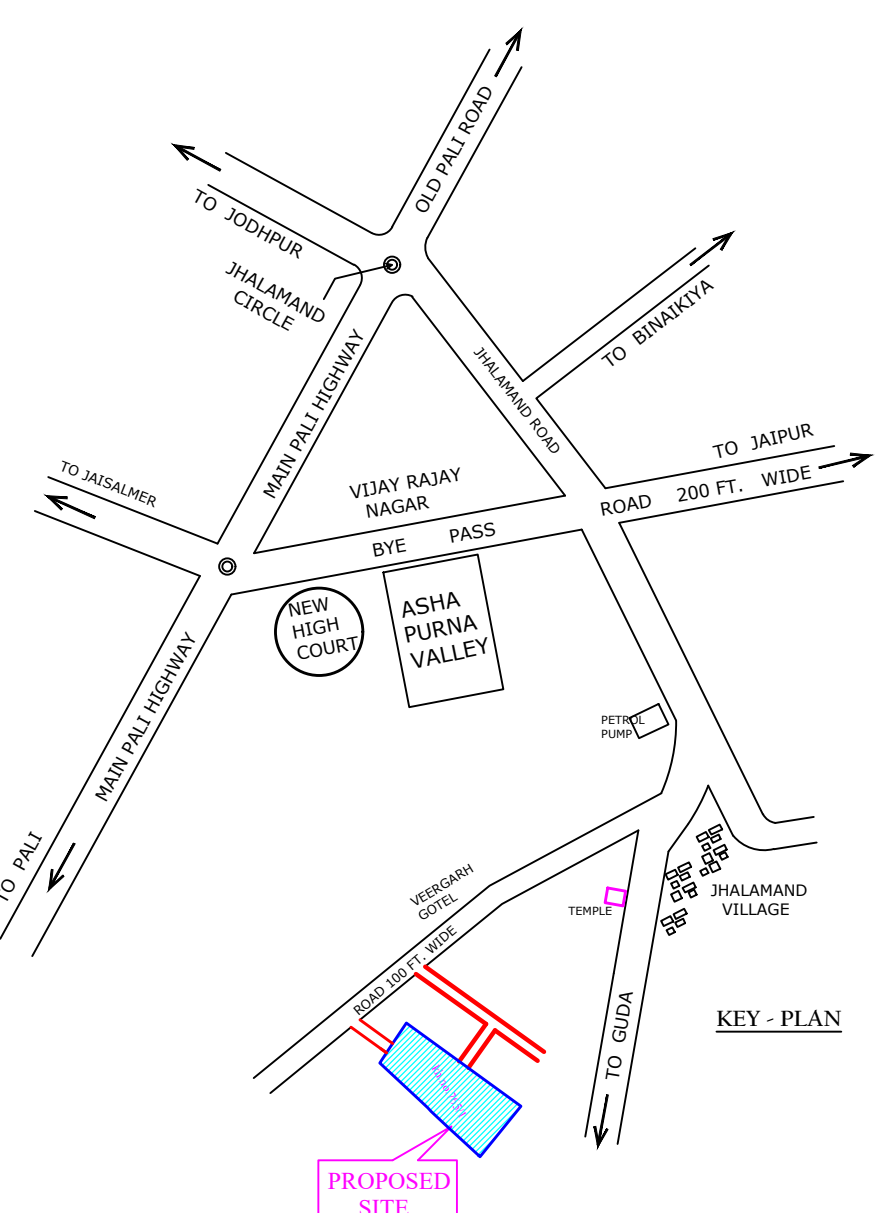
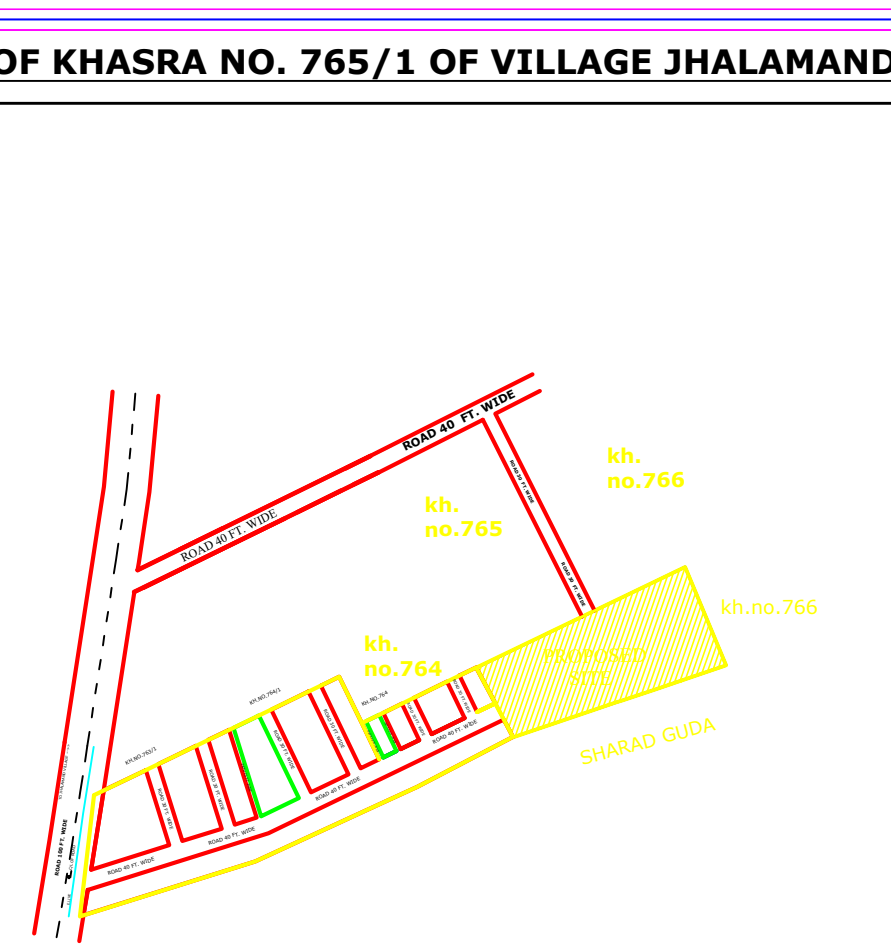


TO JHALAMAND VILLAGE ---->>

ROAD 100 FT. WIDE



LAND USES ANALYSIS

DRAWING TITLE - EXTERNAL WATER SUPPLY LINE WITH VALVE CHAMBER & U.G. WATER TANK				PLOT NO.	SQ.FT.	SQ.YDS.	SQ.MTR	PLOTS	AREA in Sq.yd.	AREA OF %
	VALVE CHAMBER			1	941.43	104.6	87.46	TOTAL PLOT AREA	6617.07	59.44 %
				2	690.40	76.71	64.14	PARK AREA	671.16	06.03 %
	AUTO AIR RELEASE VALVE			3	705.34	78.37	65.53	M.T./S.W.D. AREA	40.09	00.36 %
				4	721.08	80.12	66.99	ROAD AREA	3803.68	34.17 %
	WATER SUPPLY ROUTE PIPE 110 MM DIA			5	919.98	102.22	85.47	TOTAL SCHEME AREA	11132.00	100.00 %
				6	800.00	88.89	74.32	Area in Bigha. = 5 BIGHA , 15 BISHWA		
				7	800.00	88.89	74.32	 KHASRA MAP NOT TO SCALE		
				8	1000.00	111.11	92.90			
				9	1000.00	111.11	92.90	 KEY PLAN		
				10	800.00	88.89	74.32			
				11	800.00	88.89	74.32	 GOOGLE MAP OF KHASRA NO. 765/1 OF VILLAGE JHALAMAND AT JODHPUR		
				12	920.00	102.22	85.47			
				13	920.00	102.22	85.47			
				14	800.00	88.89	74.32			
				15	800.00	88.89	74.32			
				16	1000.00	111.11	92.90			
				17	1000.00	111.11	92.90			
				18	800.00	88.89	74.32			
				19	800.00	88.89	74.32			
				20	920.00	102.22	85.47			
				21	1150.00	127.77	106.83			
				22	1000.00	111.11	92.90			
				23	1000.00	111.11	92.90			
				24	1250.00	138.89	116.13			
				25	1250.00	138.89	116.13			
				26	1000.00	111.11	92.90			
				27	1000.00	111.11	92.90			
				28	1150.00	127.77	106.83			
				29	1150.00	127.77	106.83			
				30	1000.00	111.11	92.90			
				31	1000.00	111.11	92.90			
				32	1250.00	138.89	116.13			
				33	3205.71	356.19	297.83			
				34	956.16	106.24	88.83			
				35	1000.00	111.11	92.90			
				36	945.18	105.02	87.81			
				37	923.22	102.58	85.77			
				38	970.29	107.81	90.14			
				39	1125.00	125	104.52			
				40	900.00	100	83.61			
				41	900.00	100	83.61			
				42	900.00	100	83.61			
				43	900.00	100	83.61			
				44	900.00	100	83.61			
				45	900.00	100	83.61			
				46	900.00	100	83.61			
				47	1783.91	198.21	165.73			
				48	1704.79	189.42	158.38			
				49	1626.10	180.68	151.07			
				50	1547.71	171.97	143.79			
				51	1181.73	131.3	109.79			
				52	1131.57	125.73	105.13			
				53	1081.40	120.16	100.47			
				54	1031.24	114.58	95.81			
				55	981.52	109.06	91.19			
				56	934.07	103.79	86.78			
				57	779.06	86.56	72.38			
				TOTAL	59553.63	6617.07	5532.70			