
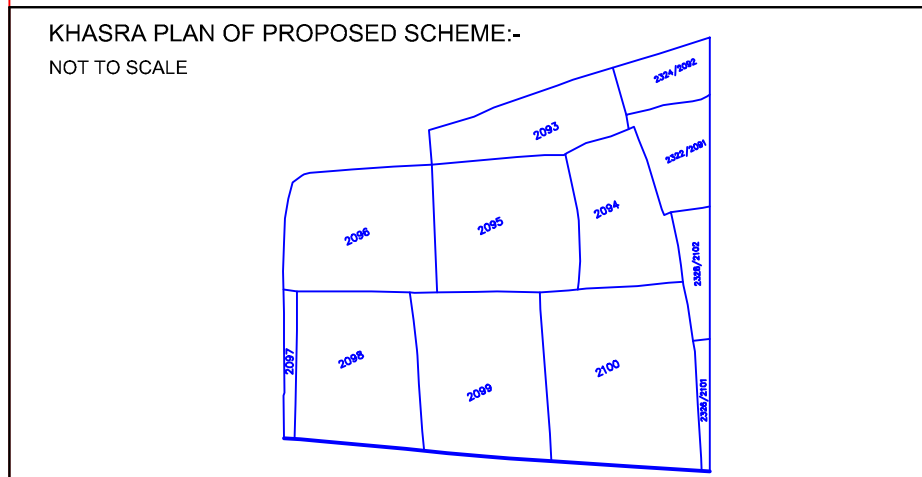
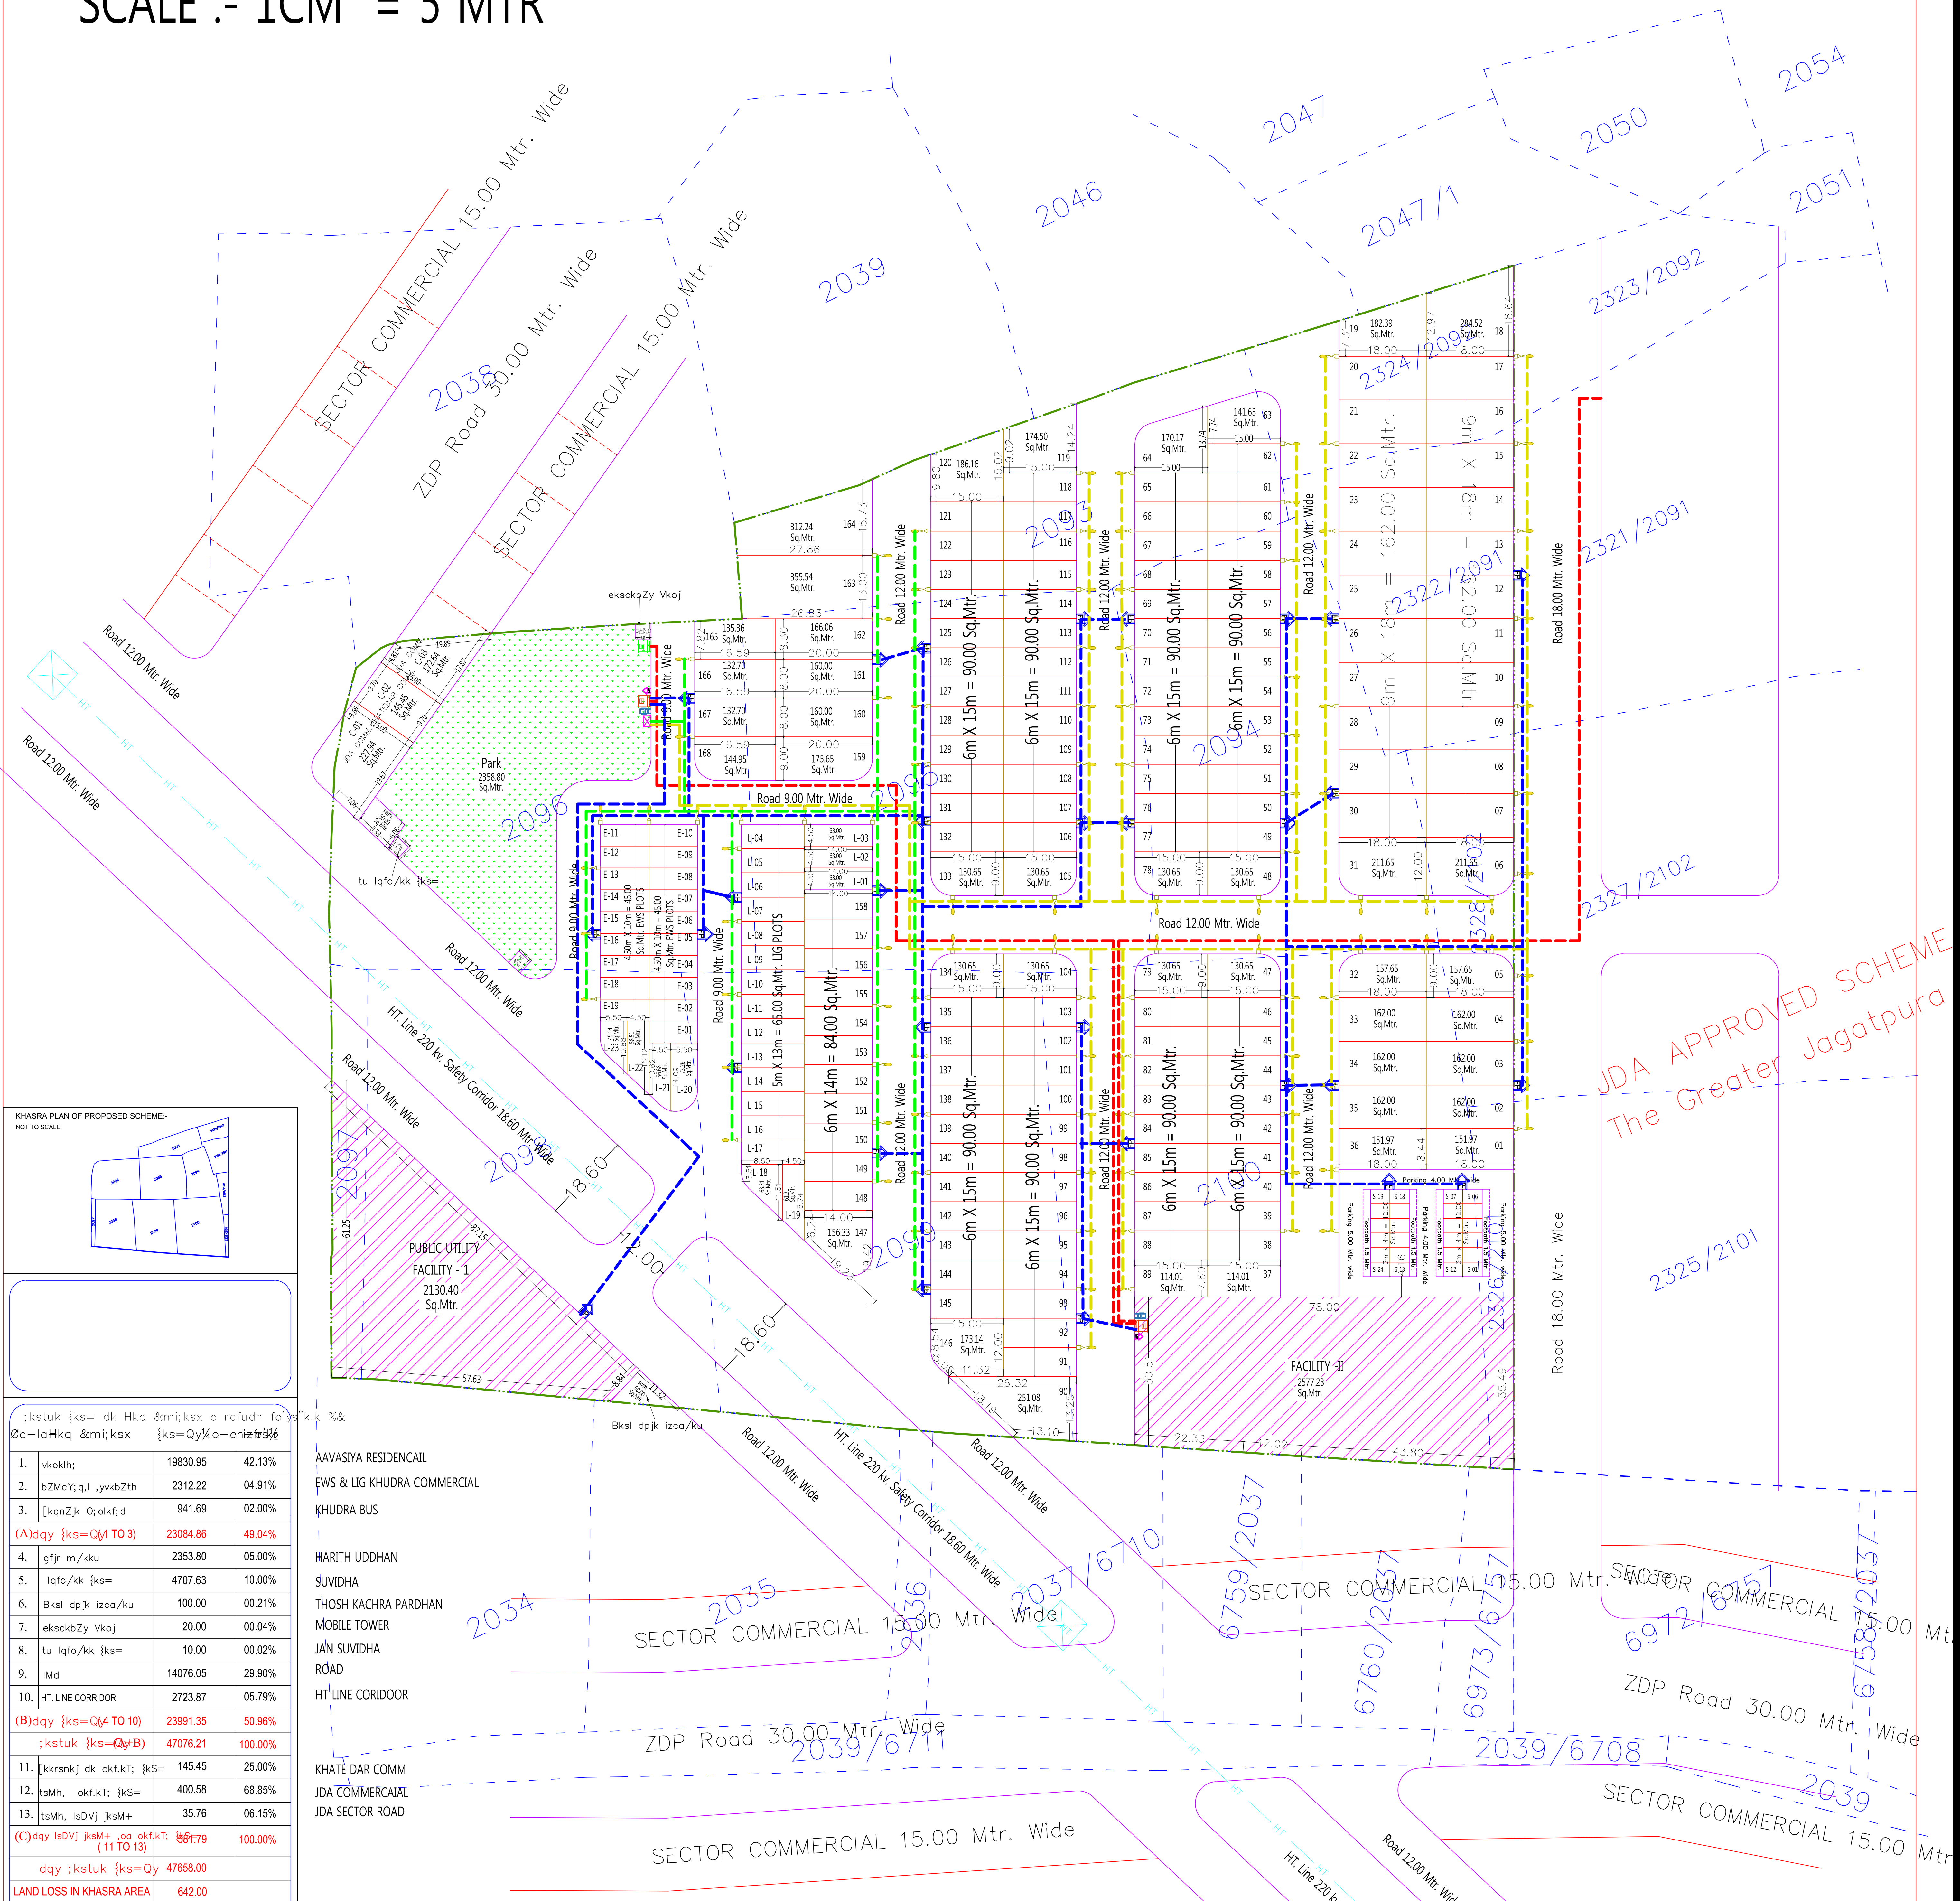


Layout Plan of The Greater Jagatpura 1

UNDER KHASRA NO.- 2322/2091, 2324/2092, 2093, 2094, 2095, 2096, 2097, 2098, 2099
2100, 2326/2101, 2328/2102

VILLAGE - SHIVDASPURA , TEH.- CHAKSU, JAIPUR
SCALE :- 1CM = 5 MTR

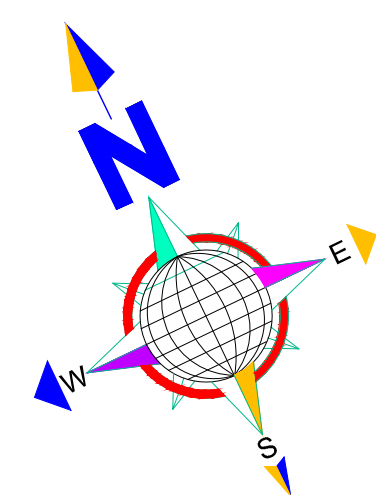

;kstk {ks= dk Hkq &mi;ksx o rafudh fo ys'k.k %&		
0a-laHkq &mi;ksx {ks=Qy/o-ehizf9%		
1.	vkokih;	19830.95 42.13%
2.	bZMcY;qI ,ykbZth	2312.22 04.91%
3.	[kqnZjk O;olkf;d	941.69 02.00%
(A)day {ks=Qy(TO 3)		23084.86 49.04%
4.	gfjr m/kku	2353.80 05.00%
5.	lqfo/kk {ks=	4707.63 10.00%
6.	Bksl dpjk izco/ku	100.00 00.21%
7.	ekskbZy Vkoj	20.00 00.04%
8.	tu lqfo/kk {ks=	10.00 00.02%
9.	lmd	14076.05 29.90%
10.	HT. LINE CORRIDOR	2723.87 05.79%
(B)day {ks=Qy(TO 10)		23991.35 50.96%
;kstk {ks=Qy(B)		47076.21 100.00%
11.	[kkrnkj dk okf.kT; {ks=	145.45 0.30%
12.	tsMh, okf.kT; {ks=	400.58 0.85%
13.	tsMh, lsDVj jksM+	35.76 0.07%
(C)day lsDVj jksM+ ,oa okf.kT; (T1 TO 13)		867.79 1.82%
day ;kstk {ks=Qy		47658.00
LAND LOSS IN KHASRA AREA		642.00
izLokfor ;kstk dh vkosfnr Hkwfe dk day {ks=Qy		48300.00 o-eh- {ks=Qy

NAME OF SCHEME :-
THE GREATER JAGATPURA I

ZONE = 14 ZDP NO= 15

NAME OF DEVELOPER :- AMBIENCE COLONIZERS (INDIA) PVT. LTD.

SUBMITTED TO :- **JAIPUR DEVELOPMENT AUTHORITY**

DESIGN BY:- **Lakshya Consultancy**

LAND SURVEY, PLANNING, DEMARCATION, TOWNSHIP DEVELOPMENT, ENGINEERING AND ARCHITECT CONSULTANT

101, Coral Studio 1, Sahakar Marg, Laxi Kori, Jaipur-302015 (Raj) India
Tel: 9628160989, 823075989
Email: info@lakshyapmc.in

RELEASED FOR: ☒ INFORMATION ☐ APPROVAL ☐ CONSTRUCTION

LEGEND		QTY.
	250 KVA TRANSFORMER	1 NOS.
	160 KVA TRANSFORMER	1 NOS.
	400 AMP MAIN PANEL	2 NOS.
	100 AMP FEEDER PANEL	30 NOS.
	TWO POLE (ADDITIONAL DP)	1 NOS.
	FOUR POLE	2 NOS.
	1.1 KV-4C X 120 SQ MM XLPE LT CABLE	1020 MT.
	11 KV - 3C X 185 SQ MM XLPE HT CABLE	550 MT.
	RMU (LBS)	2 NOS.
	STREET LIGHT SINGLE	110 NOS.
	STREET LIGHT CABLE	1570 MT.
	STREET LIGHT FIDDER PANEL	1 NOS.

ER. Vishnu Kumar Khandelwal
B. Tech (Electrical)

ELECTRICAL LAYOUT