


HAPPY AEROCITY

AT VILLAGE :- FARASIYA, TEH.- KISHANGARH , DIST. AJMER

WATER SUPPLY LAYOUT PLAN

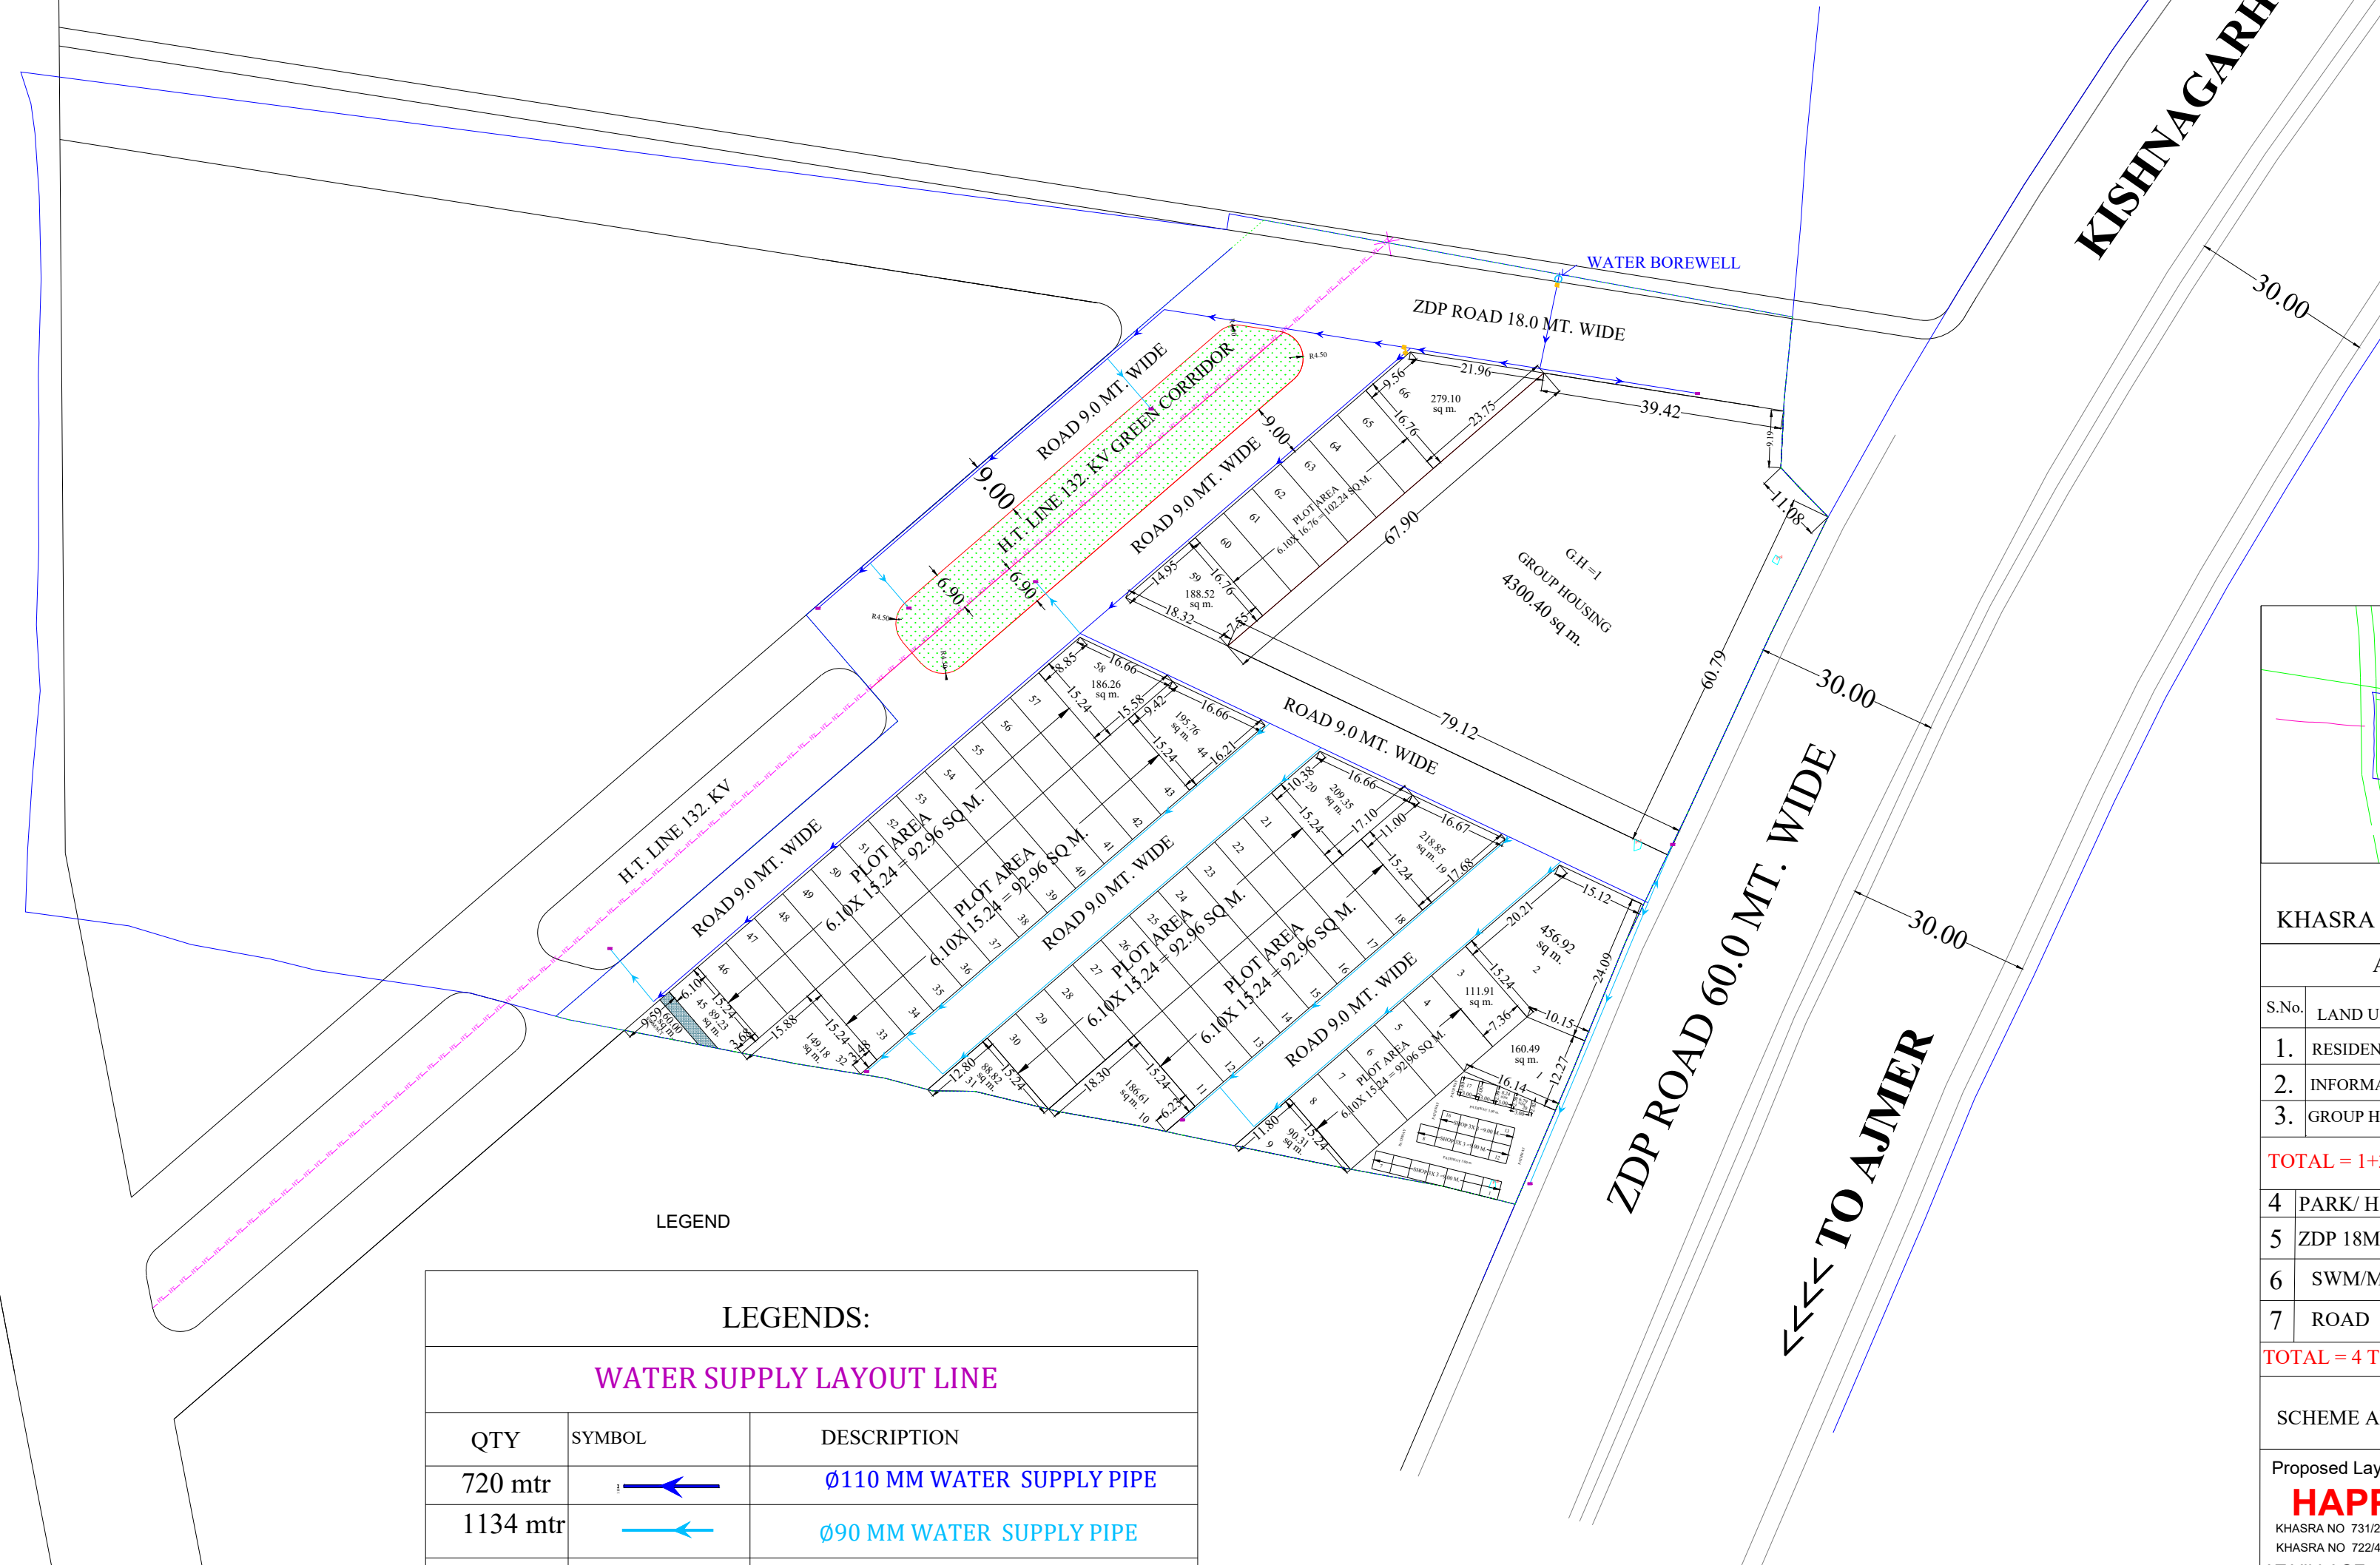


LEGENDS:

WATER SUPPLY LAYOUT LINE

QTY	SYMBOL	DESCRIPTION
720 mtr		Ø110 MM WATER SUPPLY PIPE
1134 mtr		Ø90 MM WATER SUPPLY PIPE
13 Nos		AIR RELEASE VALVE
03 Nos		VALVE CHAMBER 300X300MM
01 Nos		WATER BOREWELL


MR. LAXMI SHANKAR
B.TECH (CIVIL ENG.)

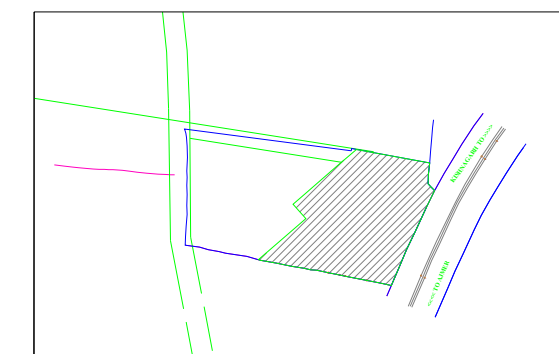

AREA ANALYSIS :-

S.No.	LAND USED	AREA IN (SQ.MTR.)	(%)
1.	RESIDENTIAL	7500.92	38.31 %
2.	INFORMAL	392.69	02.00 %
3.	GROUP HOUSING	4300.40	21.96 %
TOTAL = 1+3		12194.01	62.29 %

TOTAL = 1+3	12194.01	62.29 %
-------------	----------	---------

4	PARK/ H.T. LINE	1137.40	05.84%
5	ZDP 18M. ROAD	1570.76	08.00%
6	SWM/M.T	60.00	00.3 %
7	ROAD	4613.58	23.57 %

TOTAL = 4 TO 7	7381.74	37.71%
----------------	---------	--------

SCHEME AREA	19575.75	100.00 %
	1.95 HECT.	

HAPPY AEROCITY

AT VILLAGE :- FARASIYA TEH

AT VILLAGE :- FARASIYA,TEH.- KISHANGARH
DIST. AJMER

योजना का नाम :- हैप्पी एरोसिटी

NORTH :- 	SCALE :- 1"=50'	APPLICANT :-
---	-------------------------------	---------------------